



COONAMBLE

SECTION 1 - REHABILITATION (SEALED)



WILLOW DOWNS RD

BARADINE RD

SECTION 2 - CONSTRUCTION = 26.7 km INCLUDES REHABILITATION OF 1.3km OF SHORT SEALED SECTIONS

TSR74 MENA RD

MOUNT TENANDRA

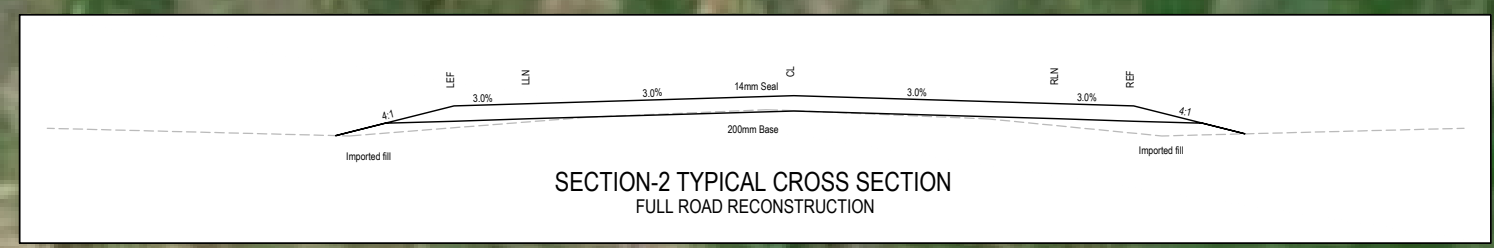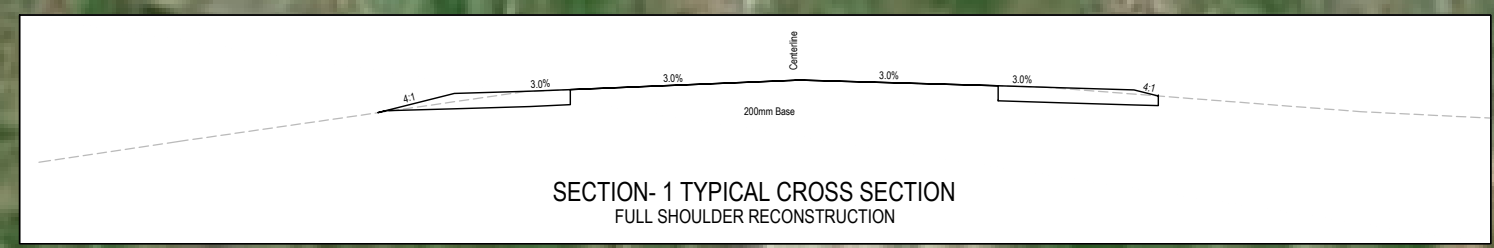

**NOT FOR CONSTRUCTION**

TOORAWEEAH ROAD UPGRADE  
LOCATION PLAN

**INFORMATION DOCUMENT**  
JJR-2220420A-SK001



1:150,000 AT A3 SIZE DRAWING

DRAWING FILE LOCATION / NAME  
C:\Users\Matthew Martin\Dropbox (JJ Ryan Consulting P)\Projects (1)\JJR-2220420A-CSC\02\_Technical\04\_CAD\Drawings\Overall Plan.dwg