

NOT FOR CONSTRUCTION

REV.	DESCRIPTION	DATE
A	PRELIMINARY DESIGN - ISSUED FOR REVIEW	16/12/2022

CLIENT: COONAMBLE SHIRE COUNCIL


SCALE @ A1

COORDINATE SYSTEM: MGA 2020    HEIGHT DATUM: AHD


FILE PATH:

TITLE	NAME	DATE
DRAWN	B.ALGIE	29/11/2022
DRG CHECK	H.WILLIAMS	
DESIGN	H.WILLIAMS	
DESIGN CHECK	M.COLLINS	
DESIGN MNGR	M.COLLINS	
PROJECT MNGR	M.COLLINS	


PROJECT:	TOORAWENAH ROAD UPGRADE COONAMBLE SHIRE COUNCIL	CLIENT PROJECT NO.
DRAWING TITLE:	PRELIMINARY DESIGN CROSS SECTIONS MC10 SHEET 1 OF 37	CWC PROJECT NO. 22-1031
DRAWING NUMBER: 22-1031-DD	SHEET NUMBER: RC - 2001	REVISION: A

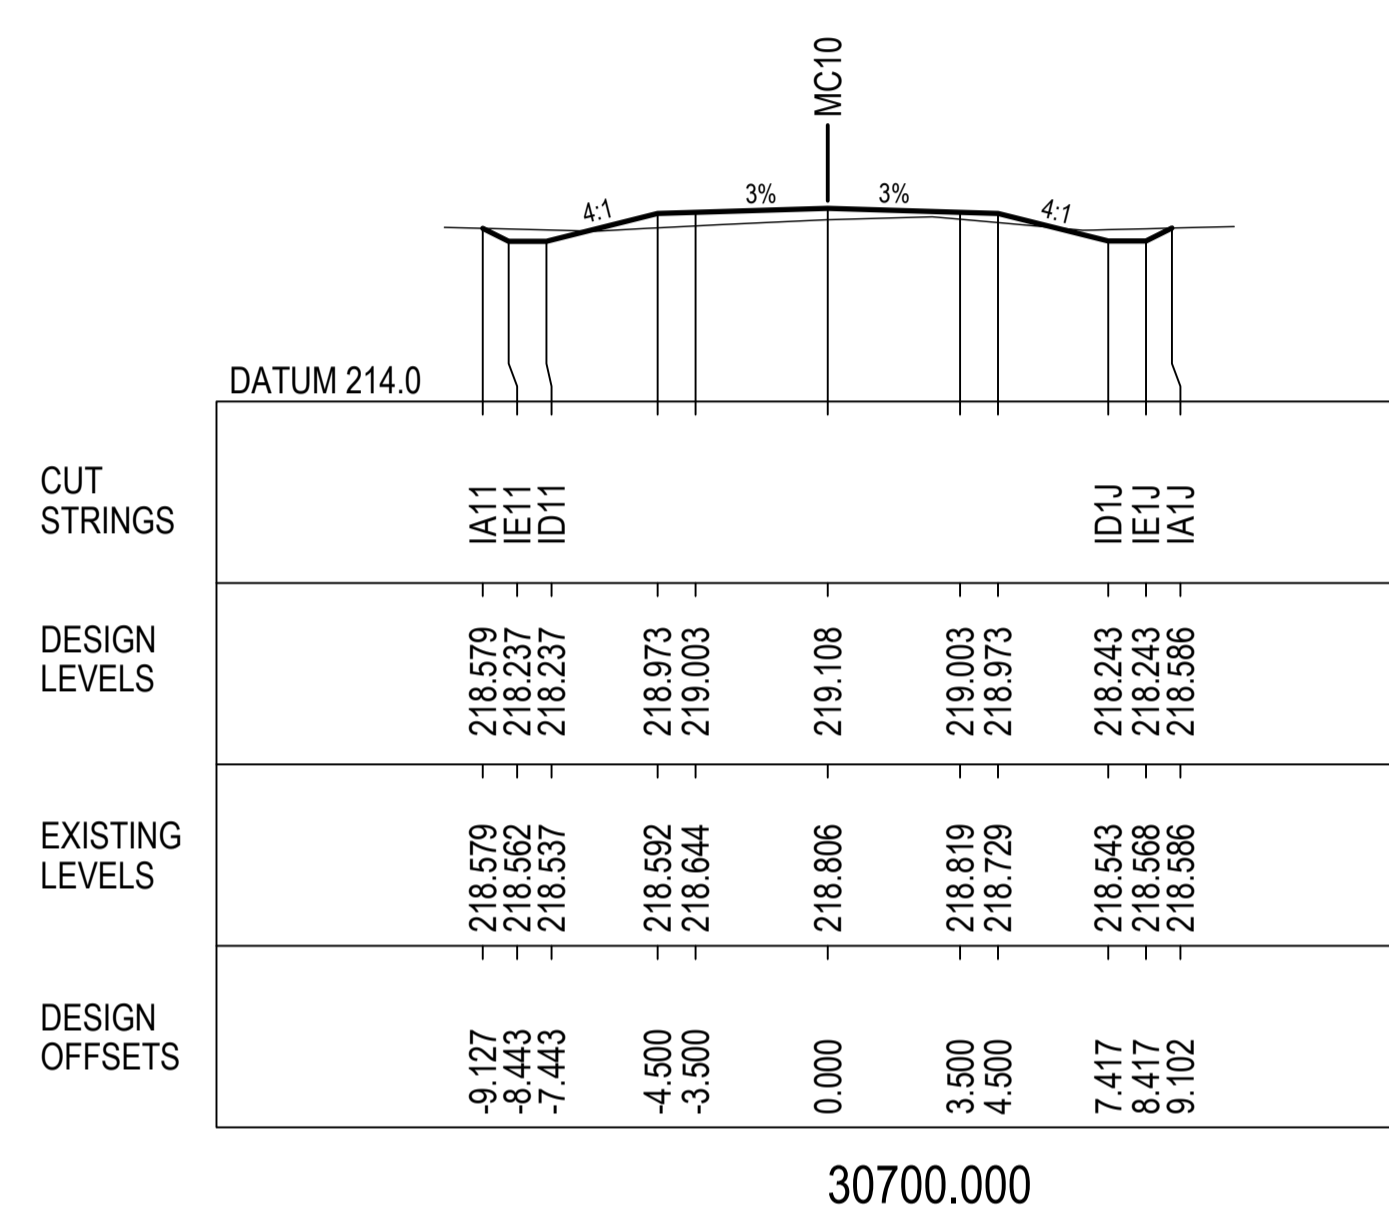


30700.000

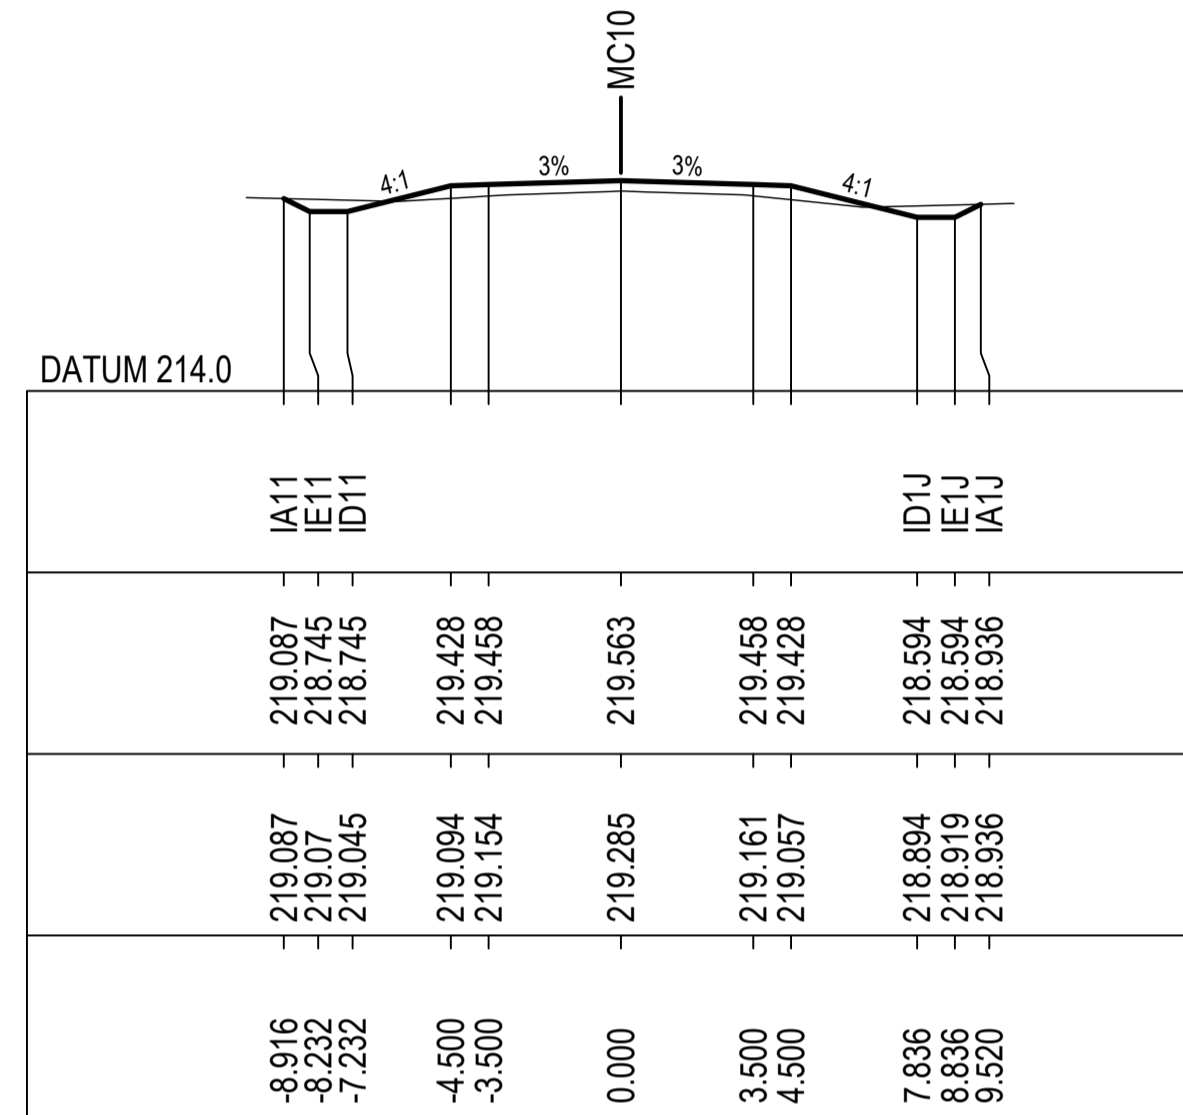


30900.000

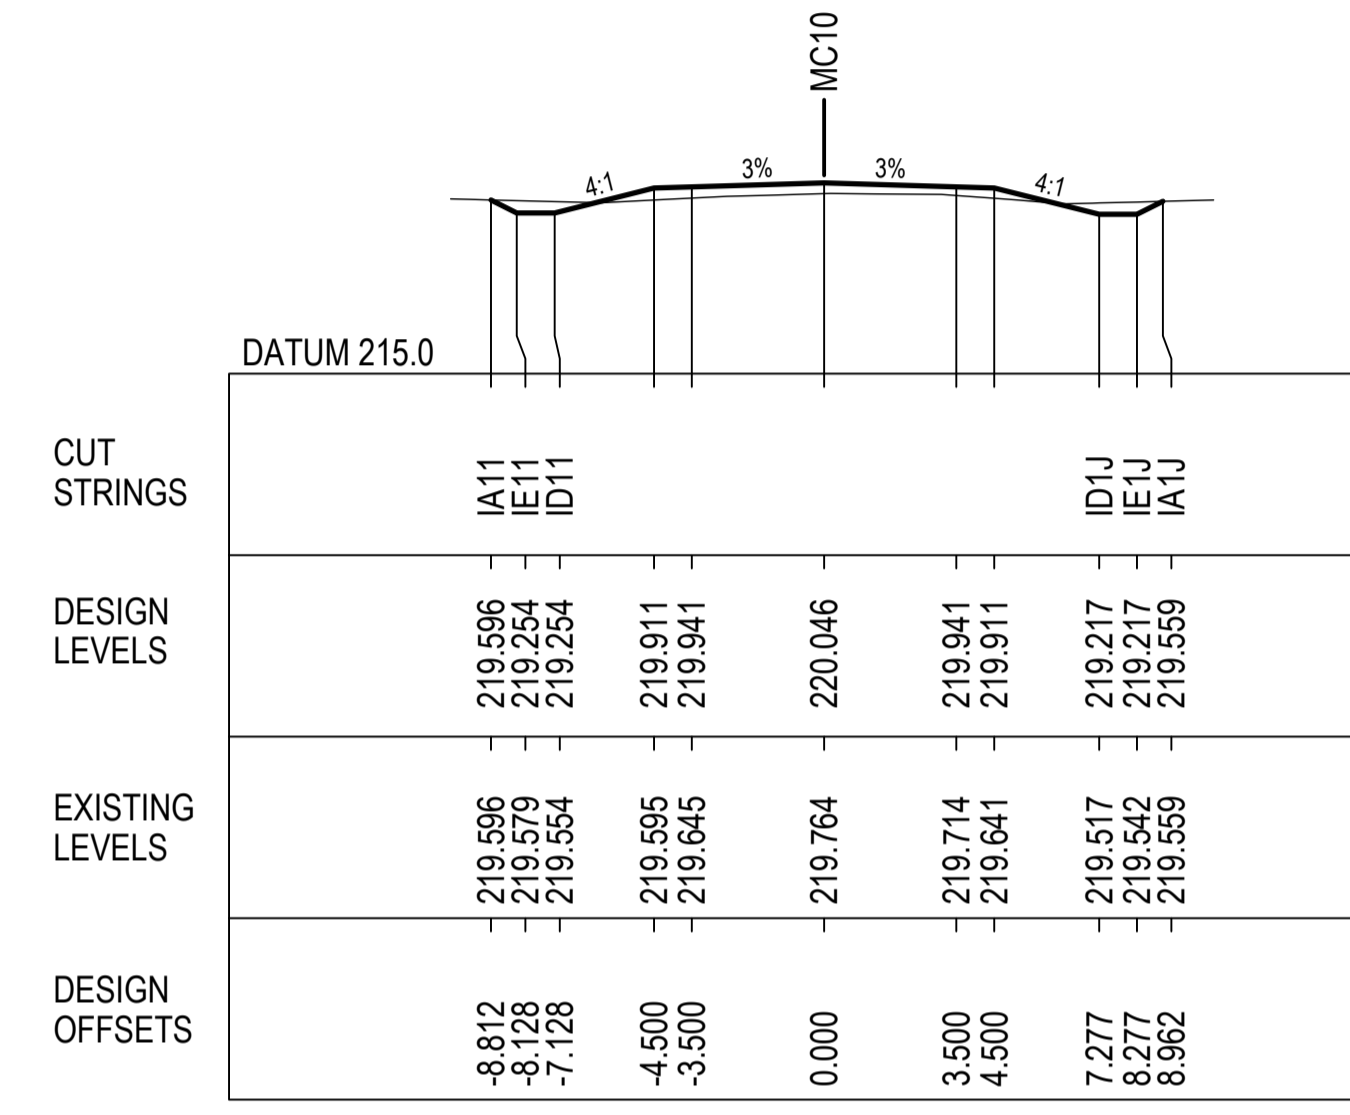


31100.000

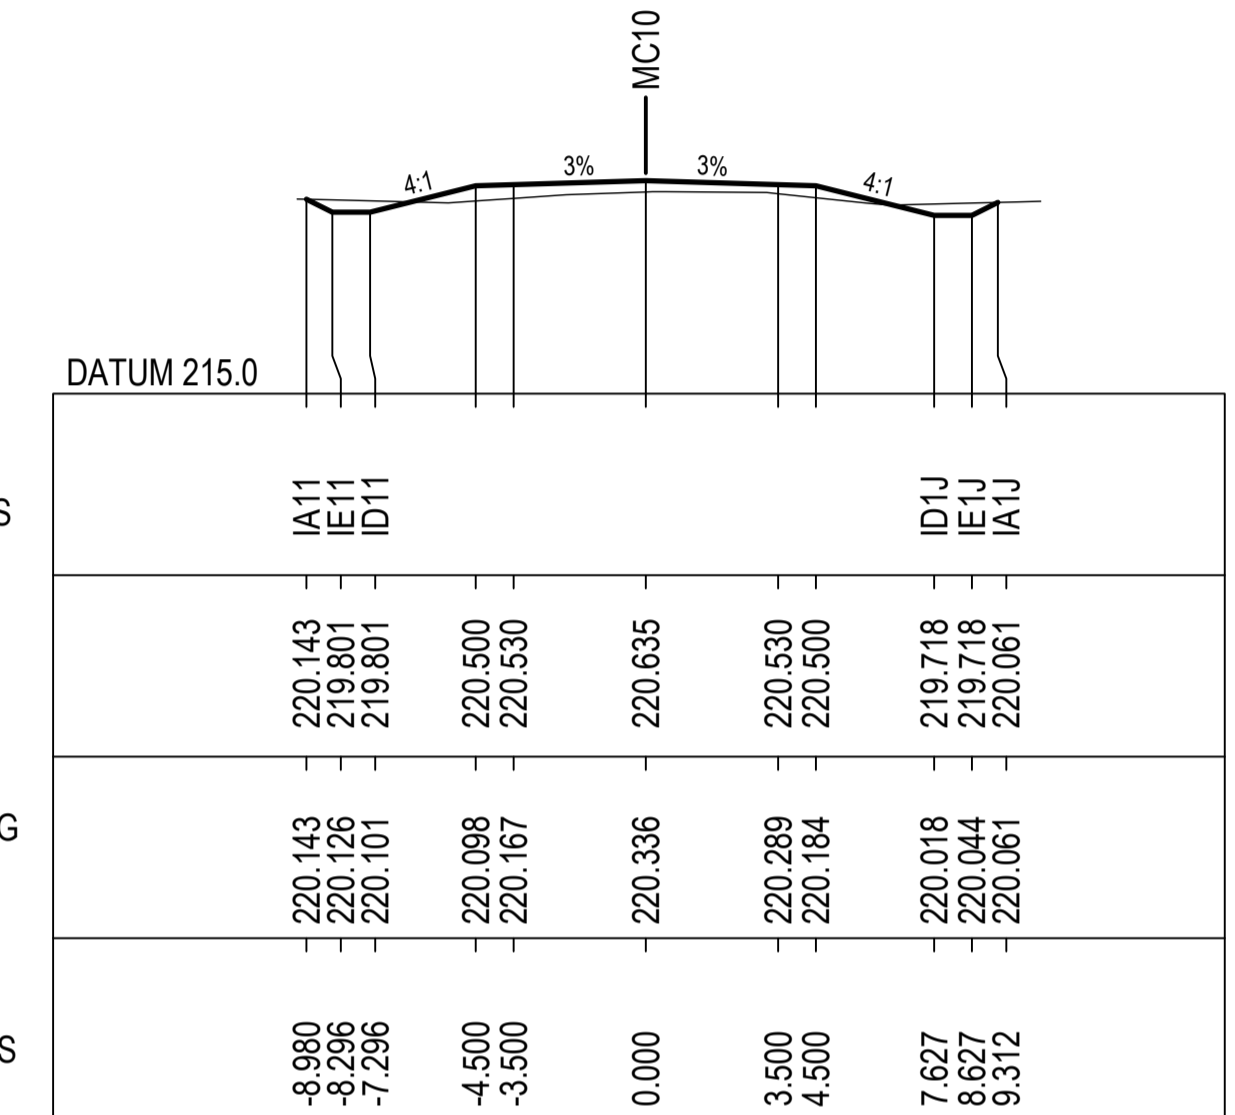


31300.000

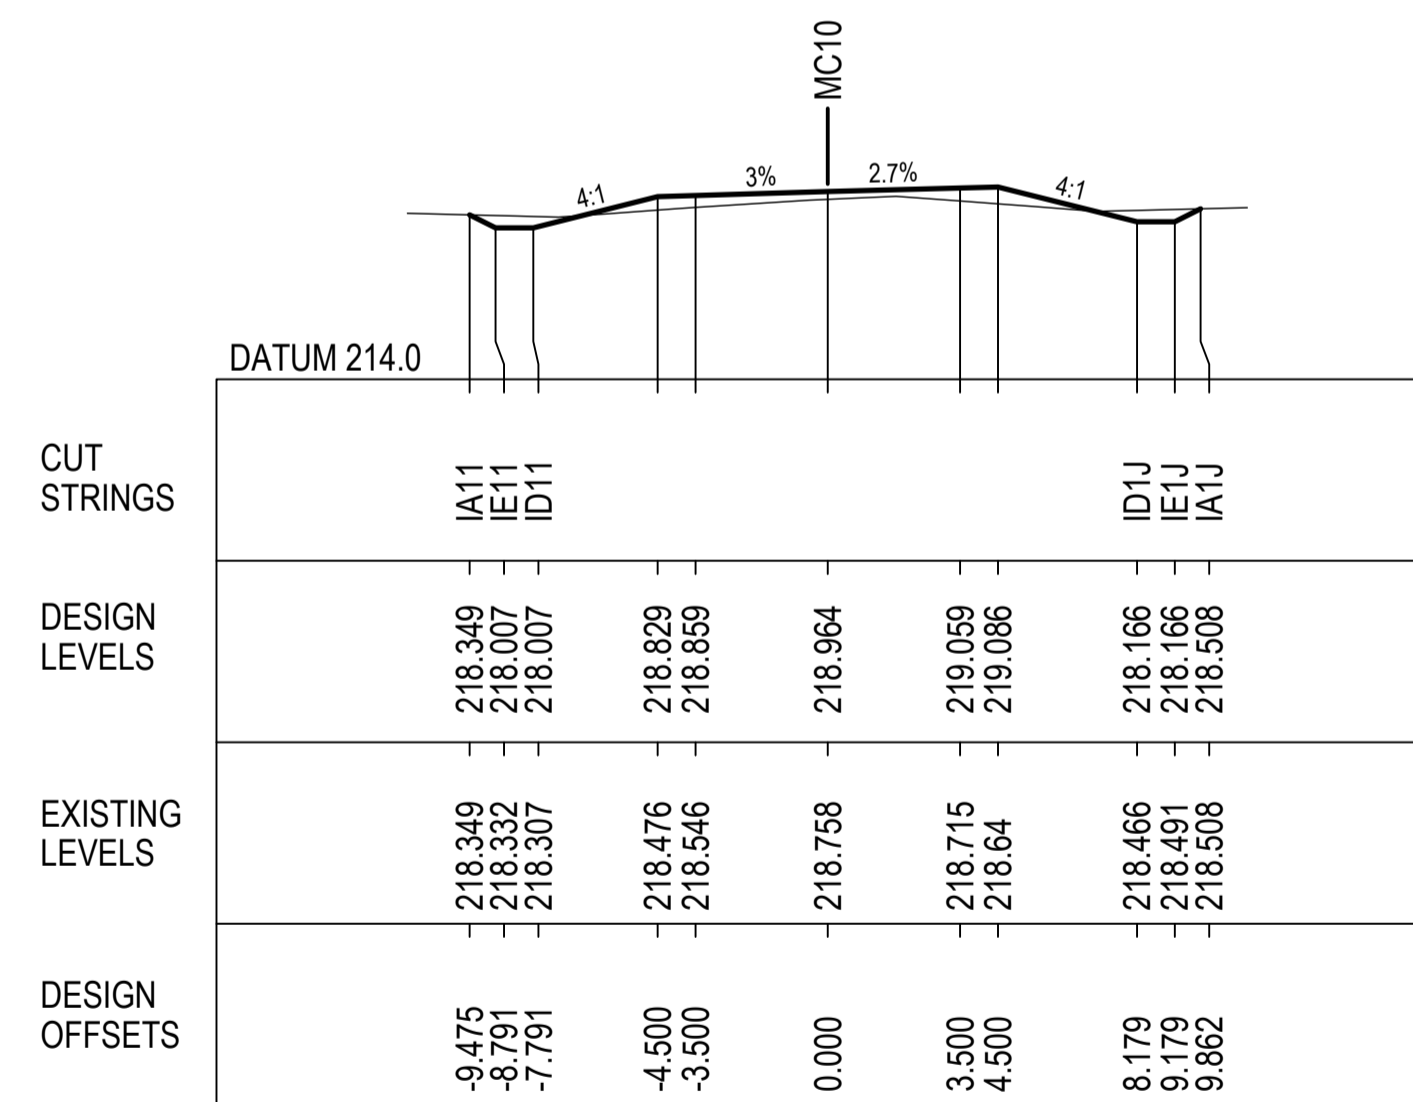


30600.000

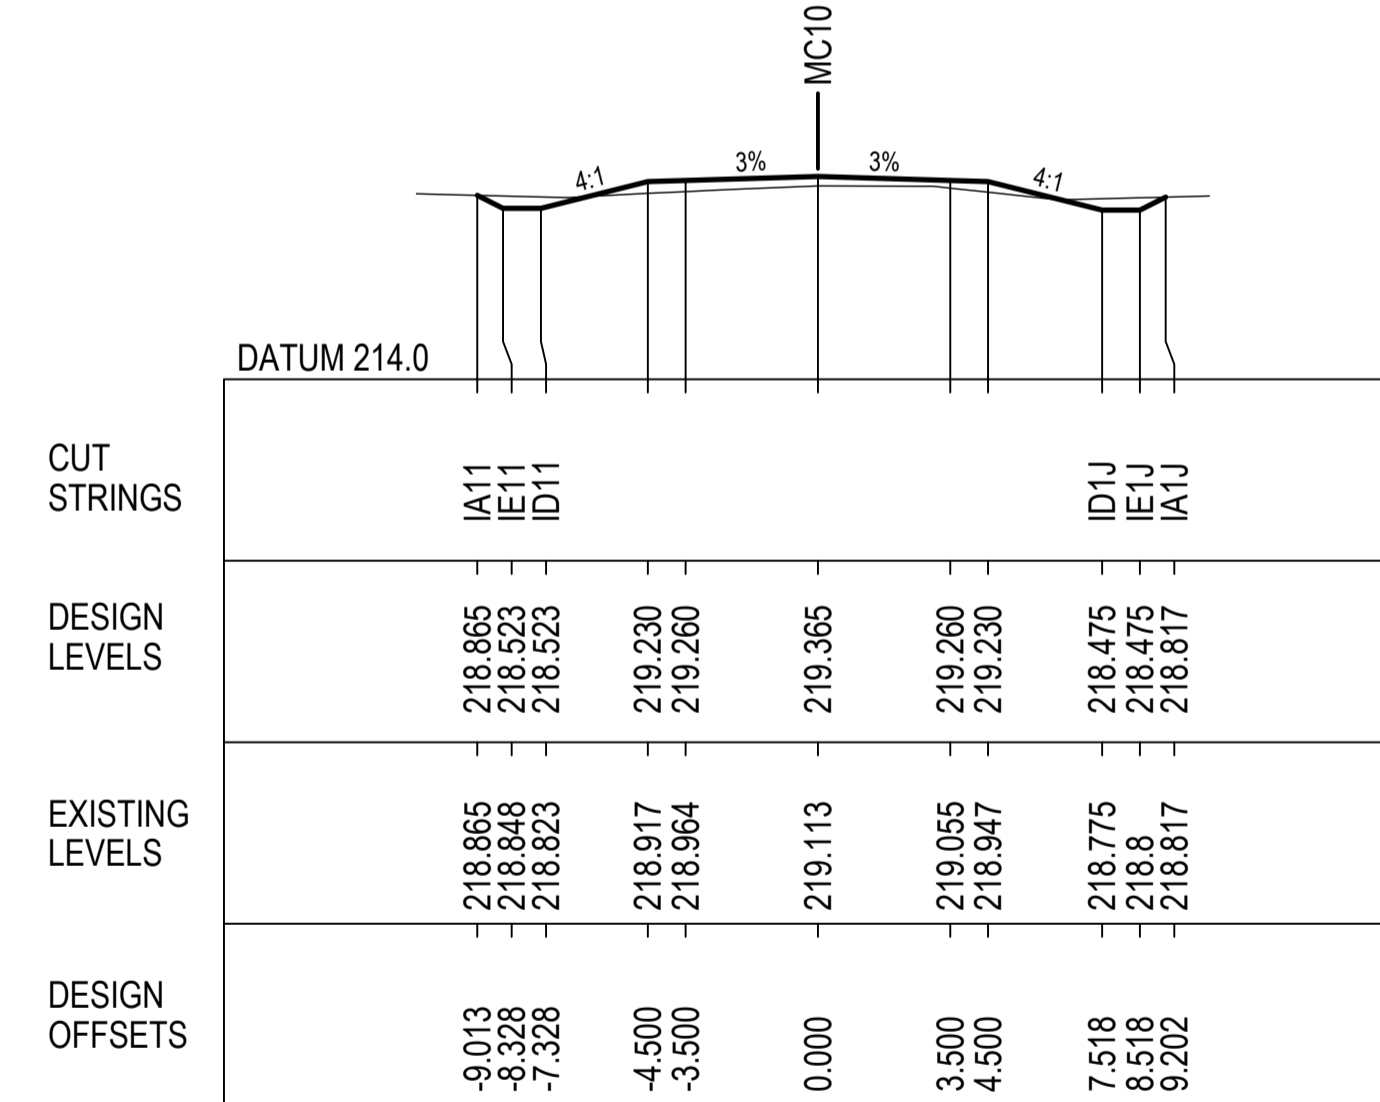

30800.000

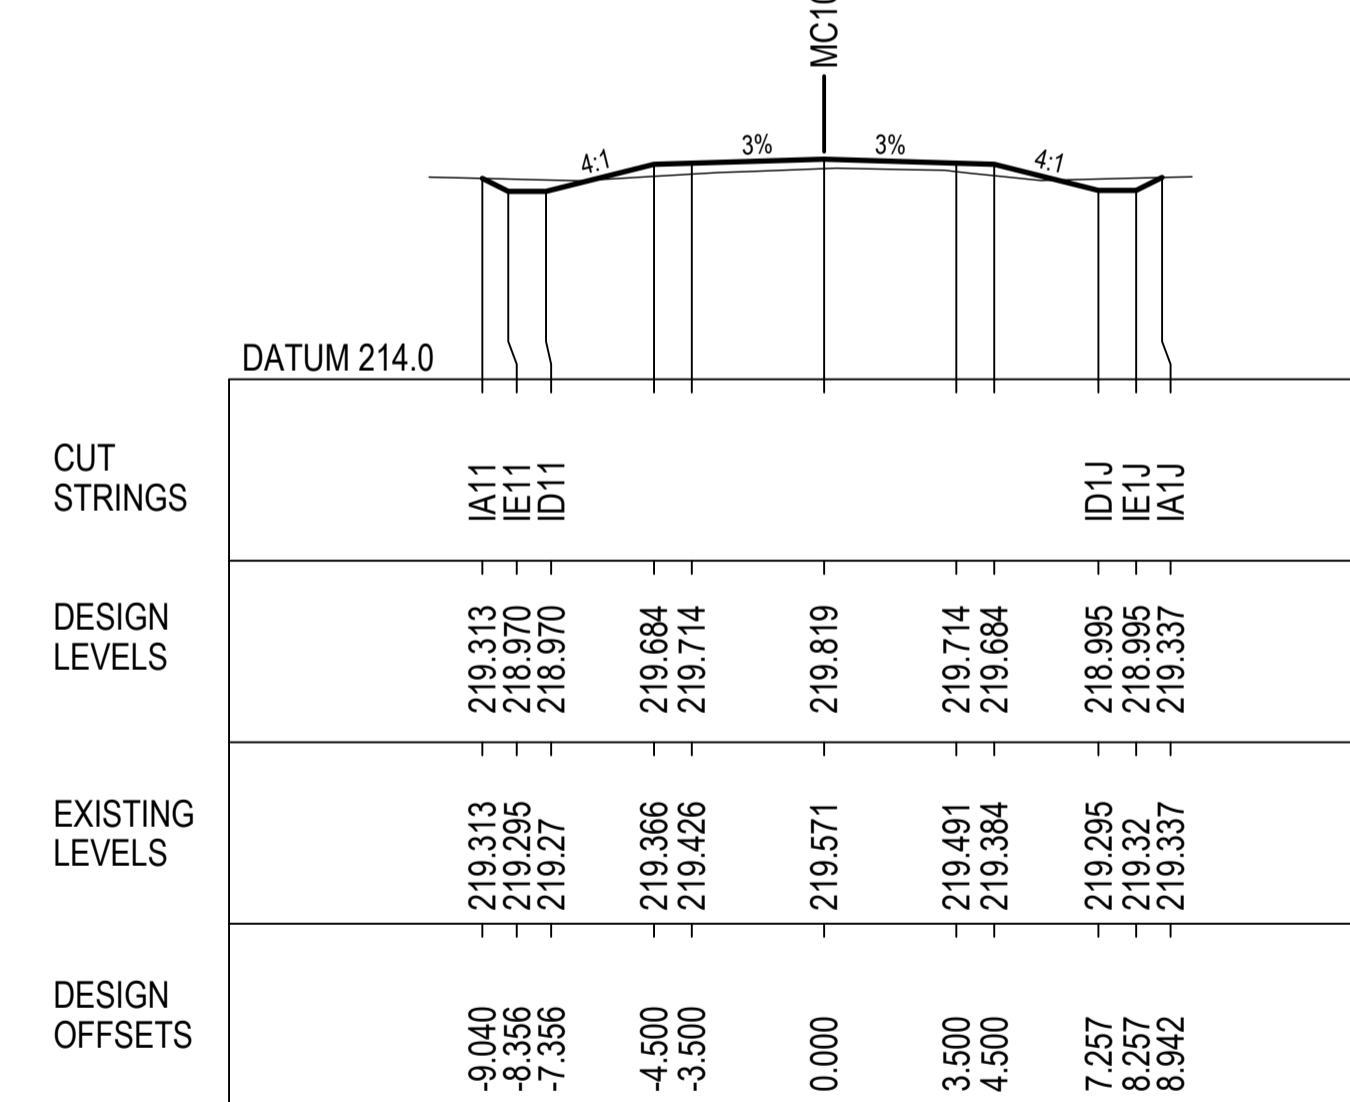

31000.000

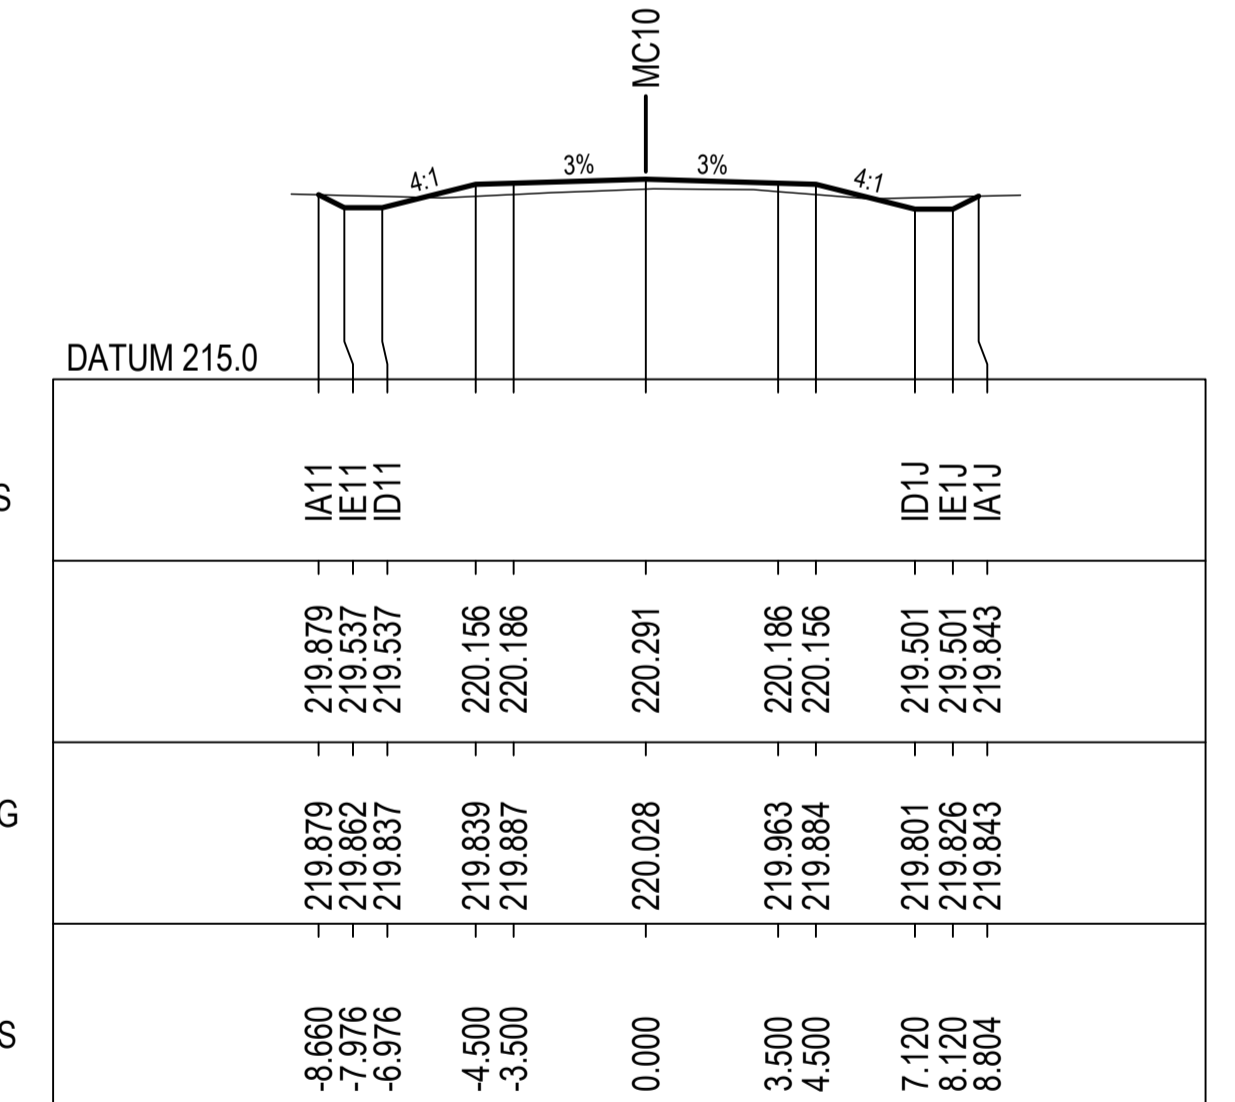

31200.000

**NOT FOR CONSTRUCTION**

REV.	DESCRIPTION	DATE
A	PRELIMINARY DESIGN - ISSUED FOR REVIEW	16/12/2022

CLIENT: COONAMBLE SHIRE COUNCIL

SCALE @ A1


COORDINATE SYSTEM: MGA 2020 HEIGHT DATUM: AHD

FILE PATH:


TITLE	NAME	DATE
DRAWN	B.ALGIE	29/11/2022
DRG CHECK	H.WILLIAMS	
DESIGN	H.WILLIAMS	
DESIGN CHECK	M.COLLINS	
DESIGN MNGR	M.COLLINS	
PROJECT MNGR	M.COLLINS	

PROJECT:	TOORAWENAH ROAD UPGRADE COONAMBLE SHIRE COUNCIL	CLIENT PROJECT NO.
DRAWING TITLE:	PRELIMINARY DESIGN CROSS SECTIONS MC10 SHEET 2 OF 37	CWC PROJECT NO. 22-1031
DRAWING NUMBER:	22-1031-DD	SHEET NUMBER: RC - 2002
		REVISION: A




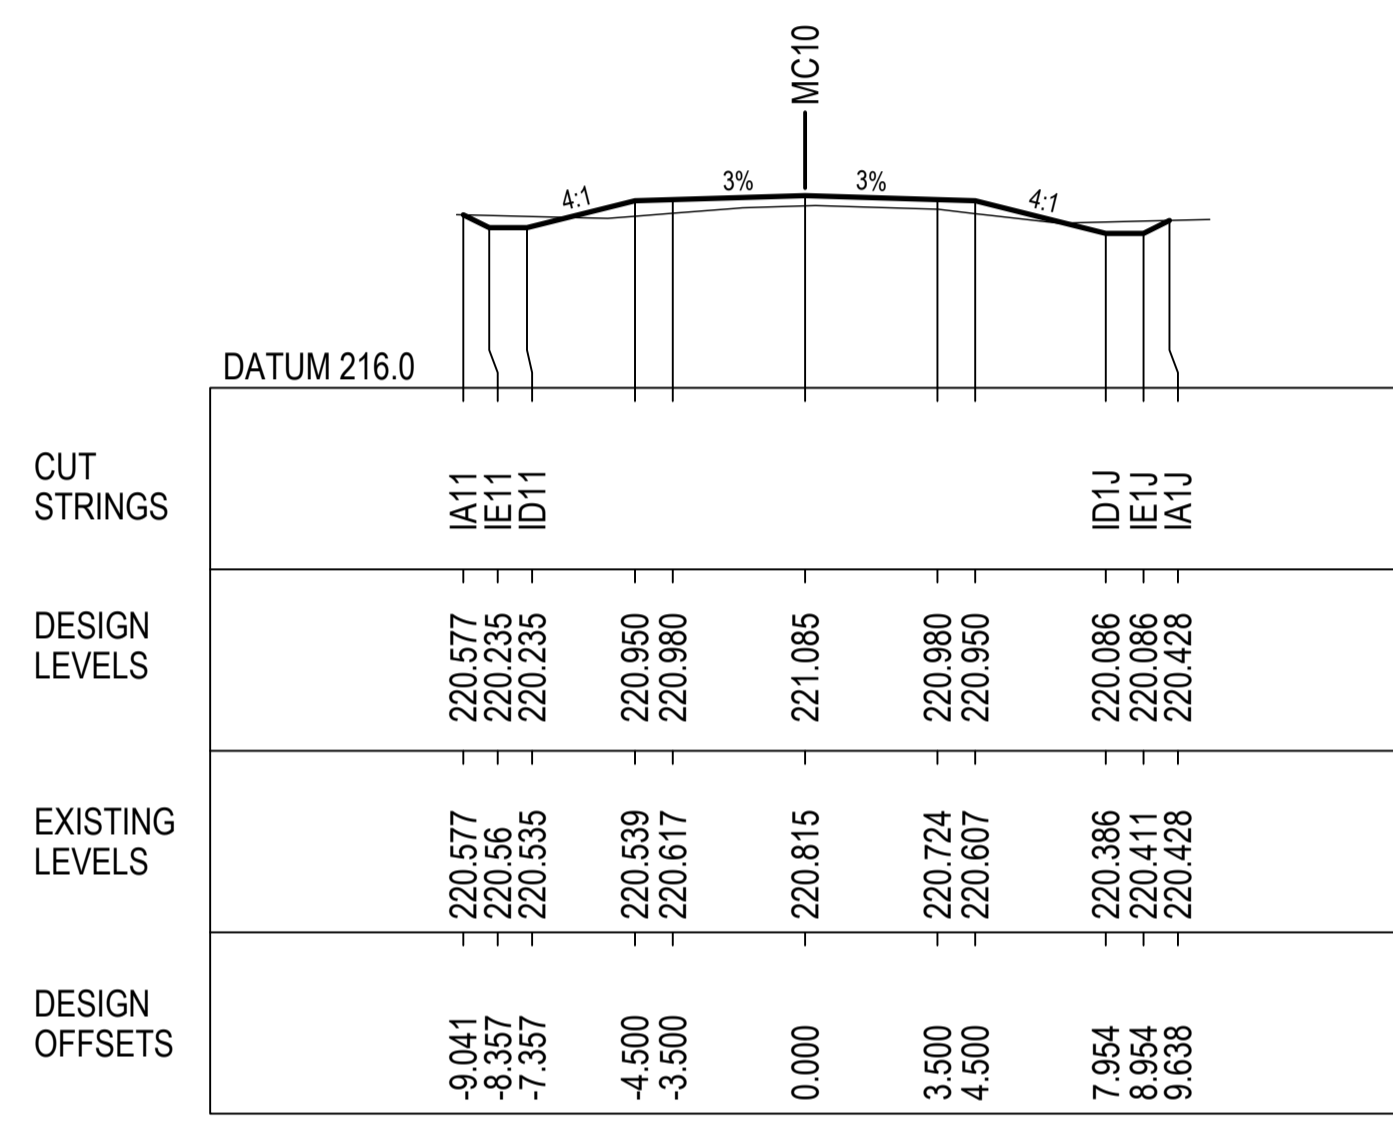


31500.000

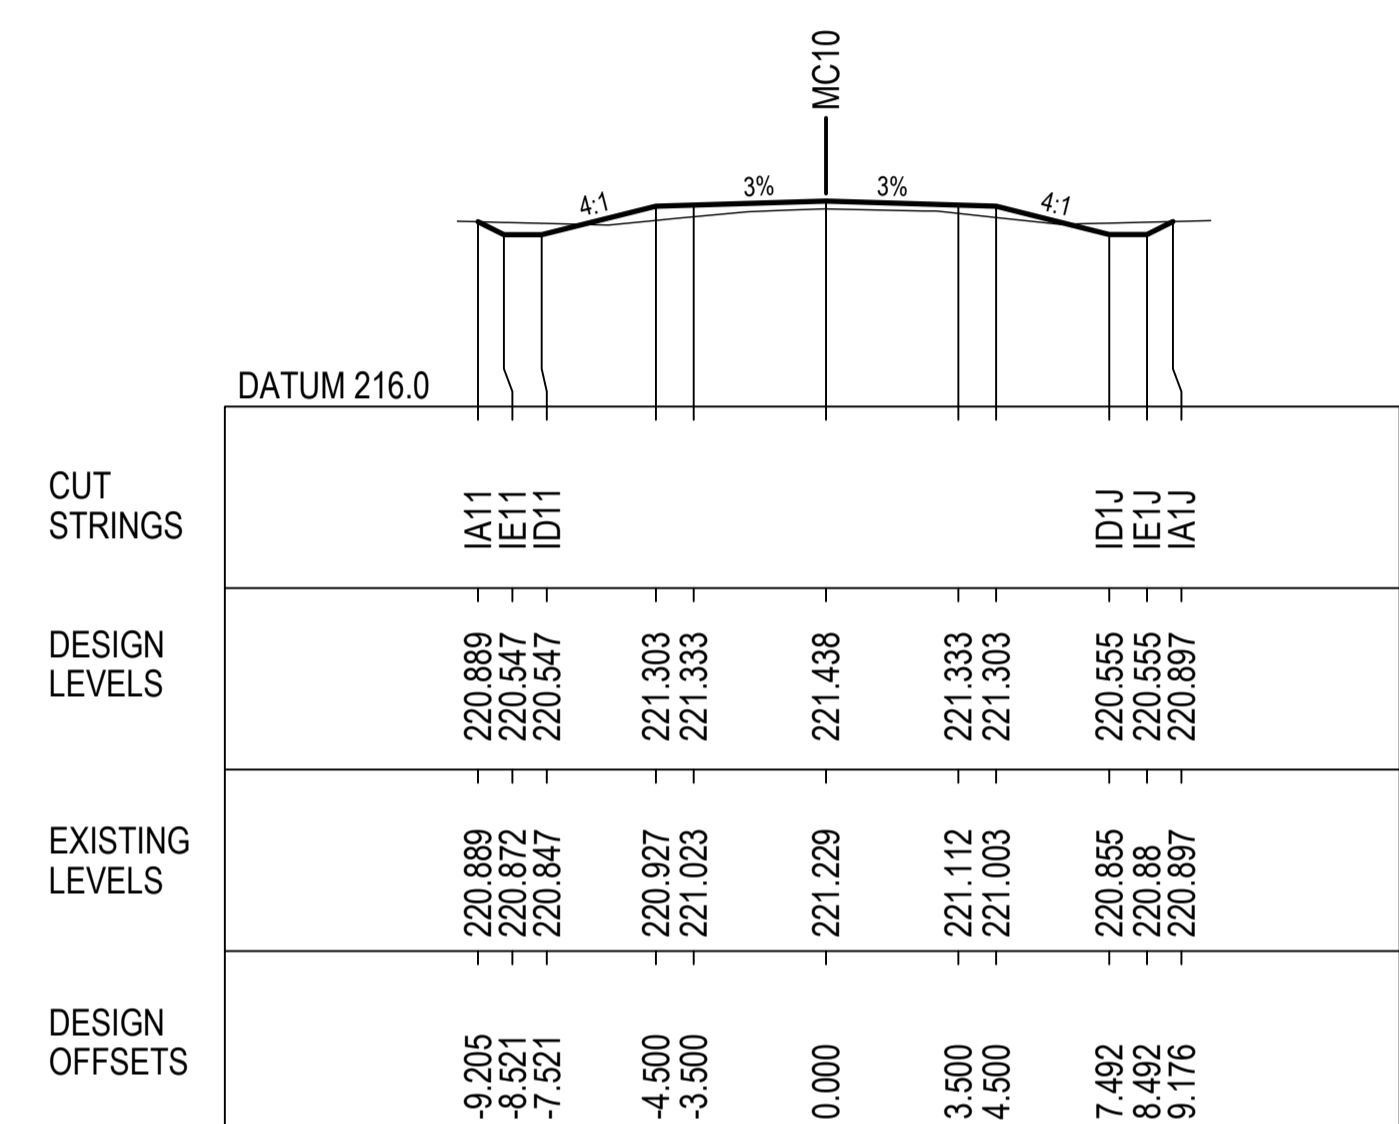


31700.000

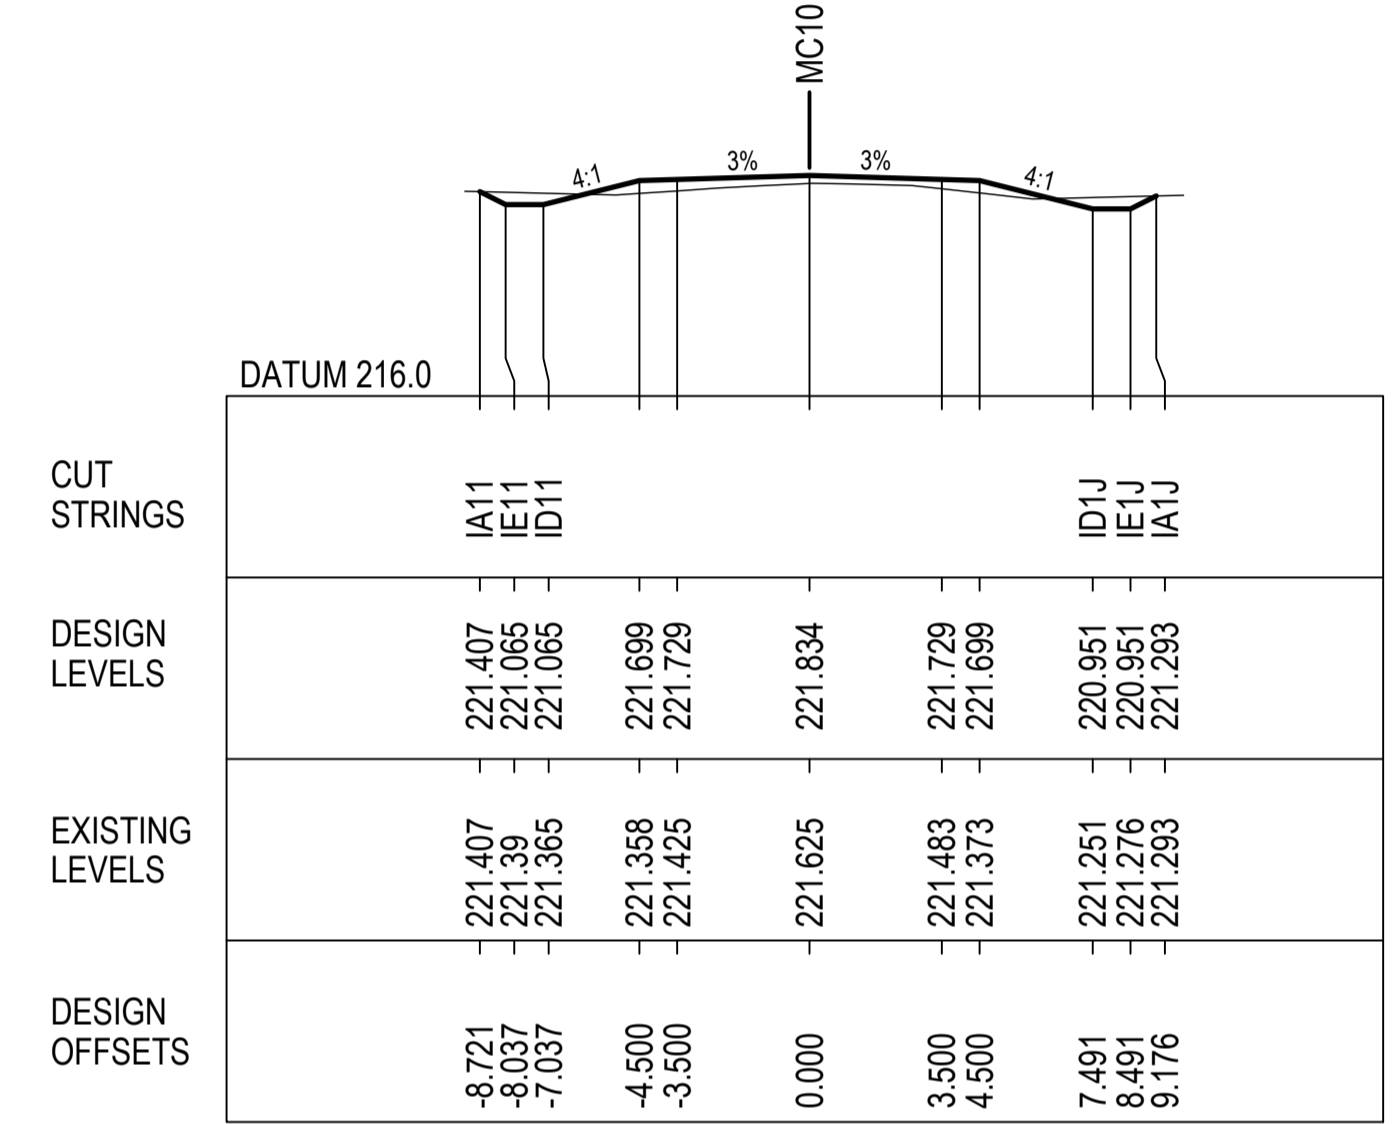


31900.000

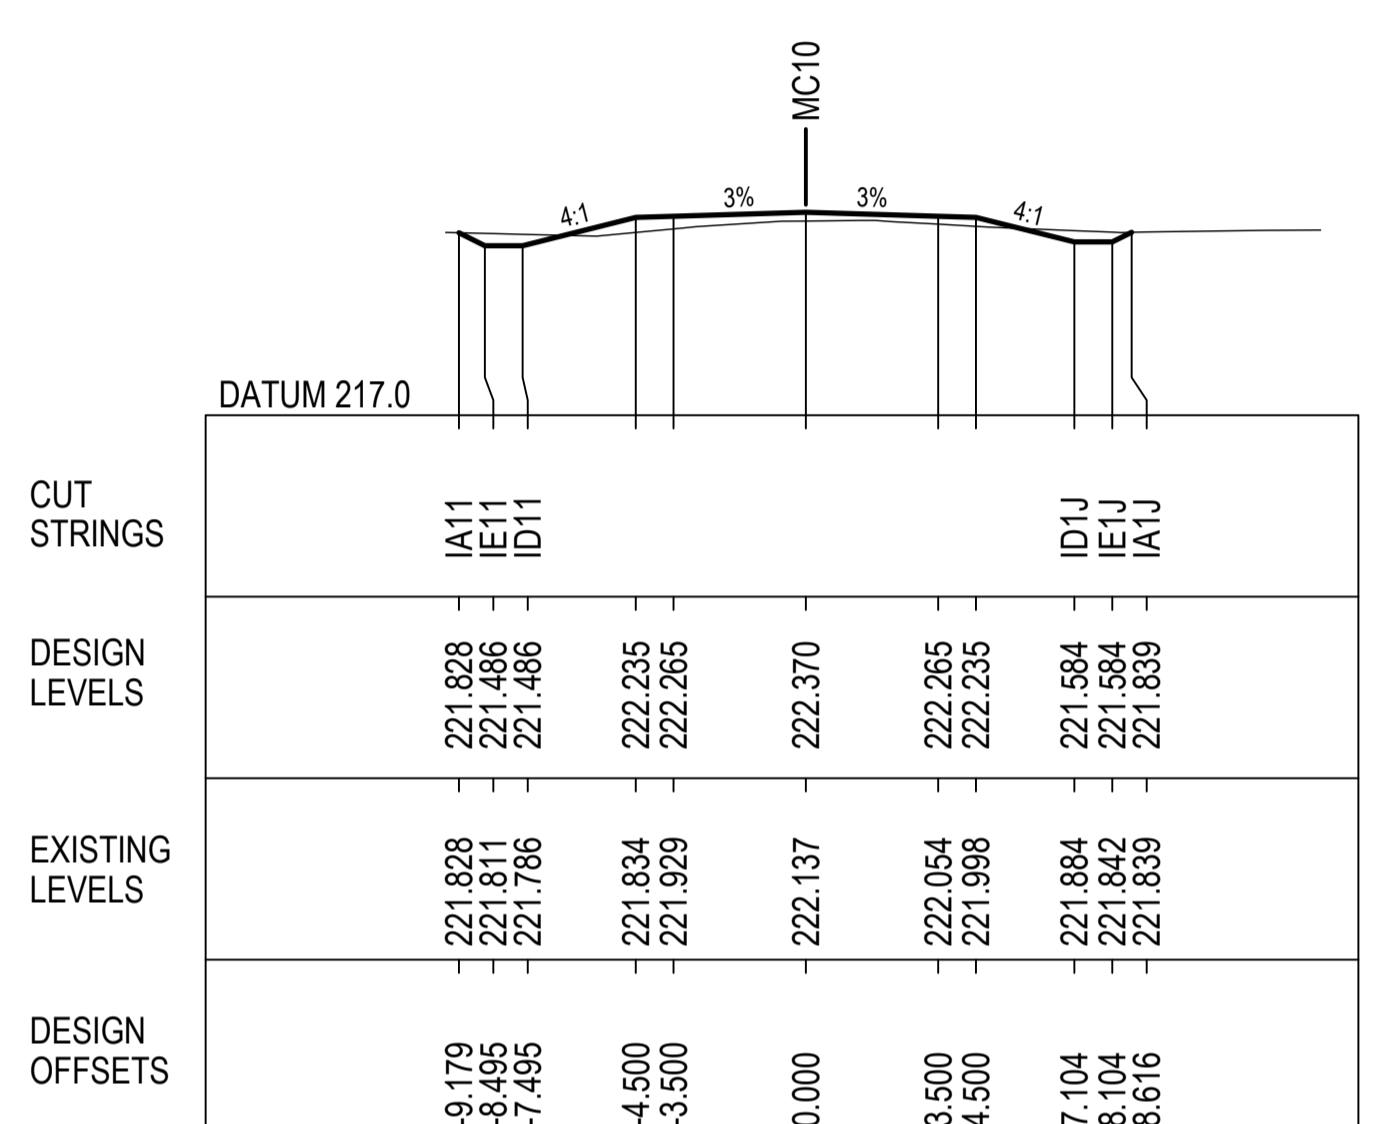


32100.000

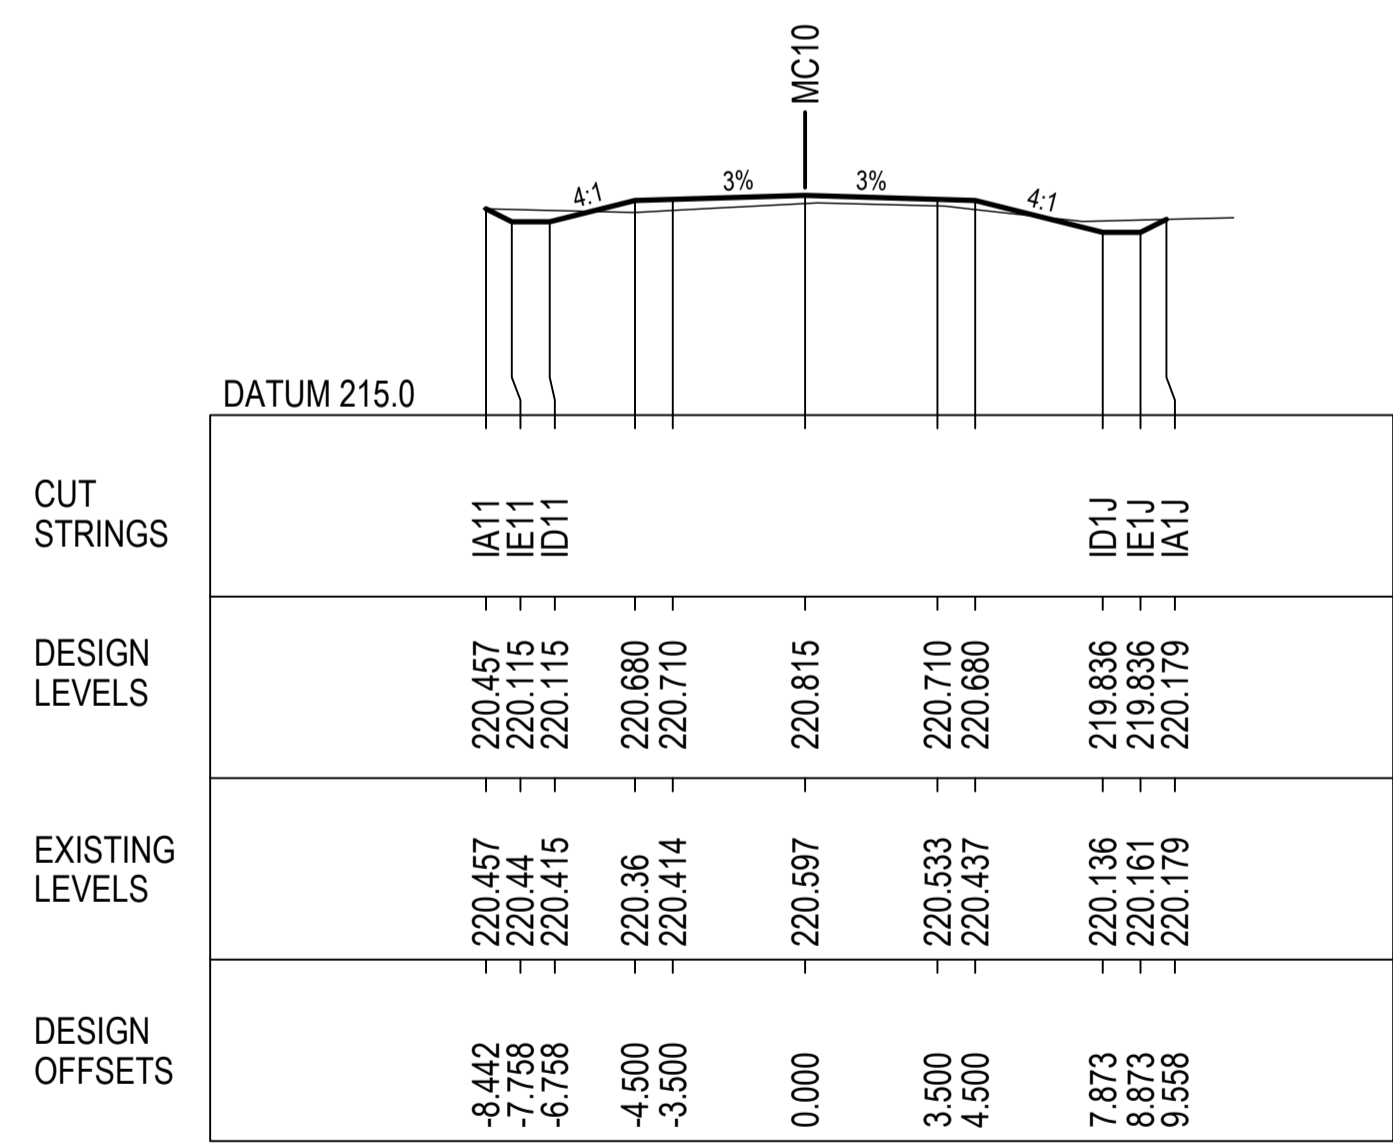


31400.000

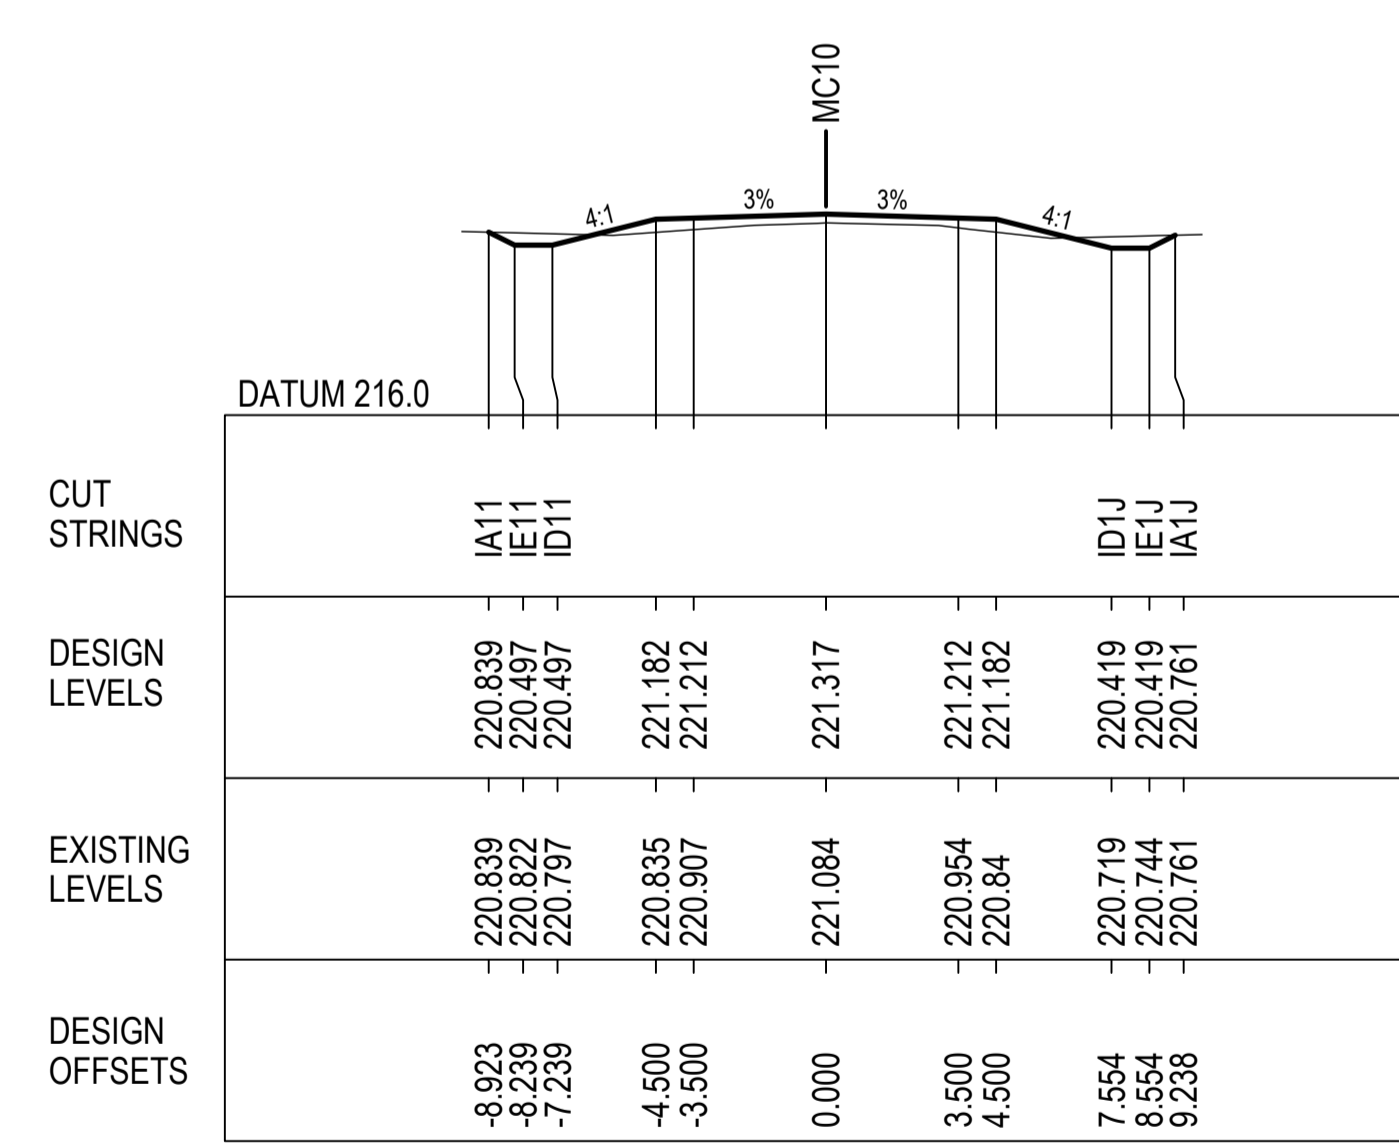

31600.000

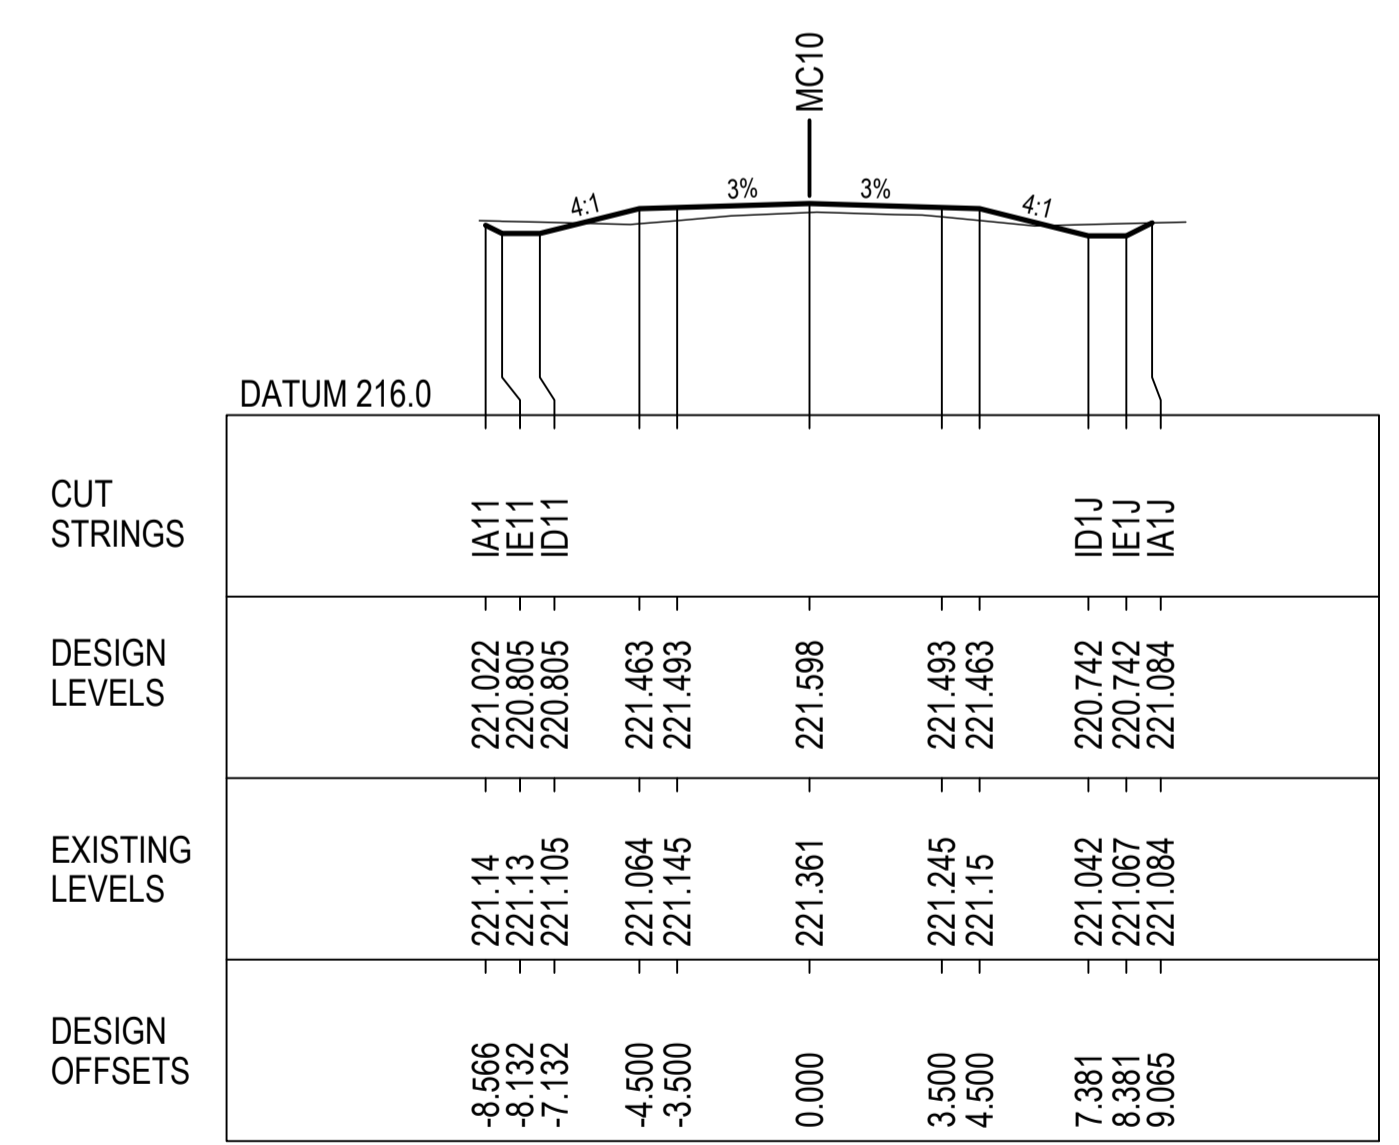

31800.000

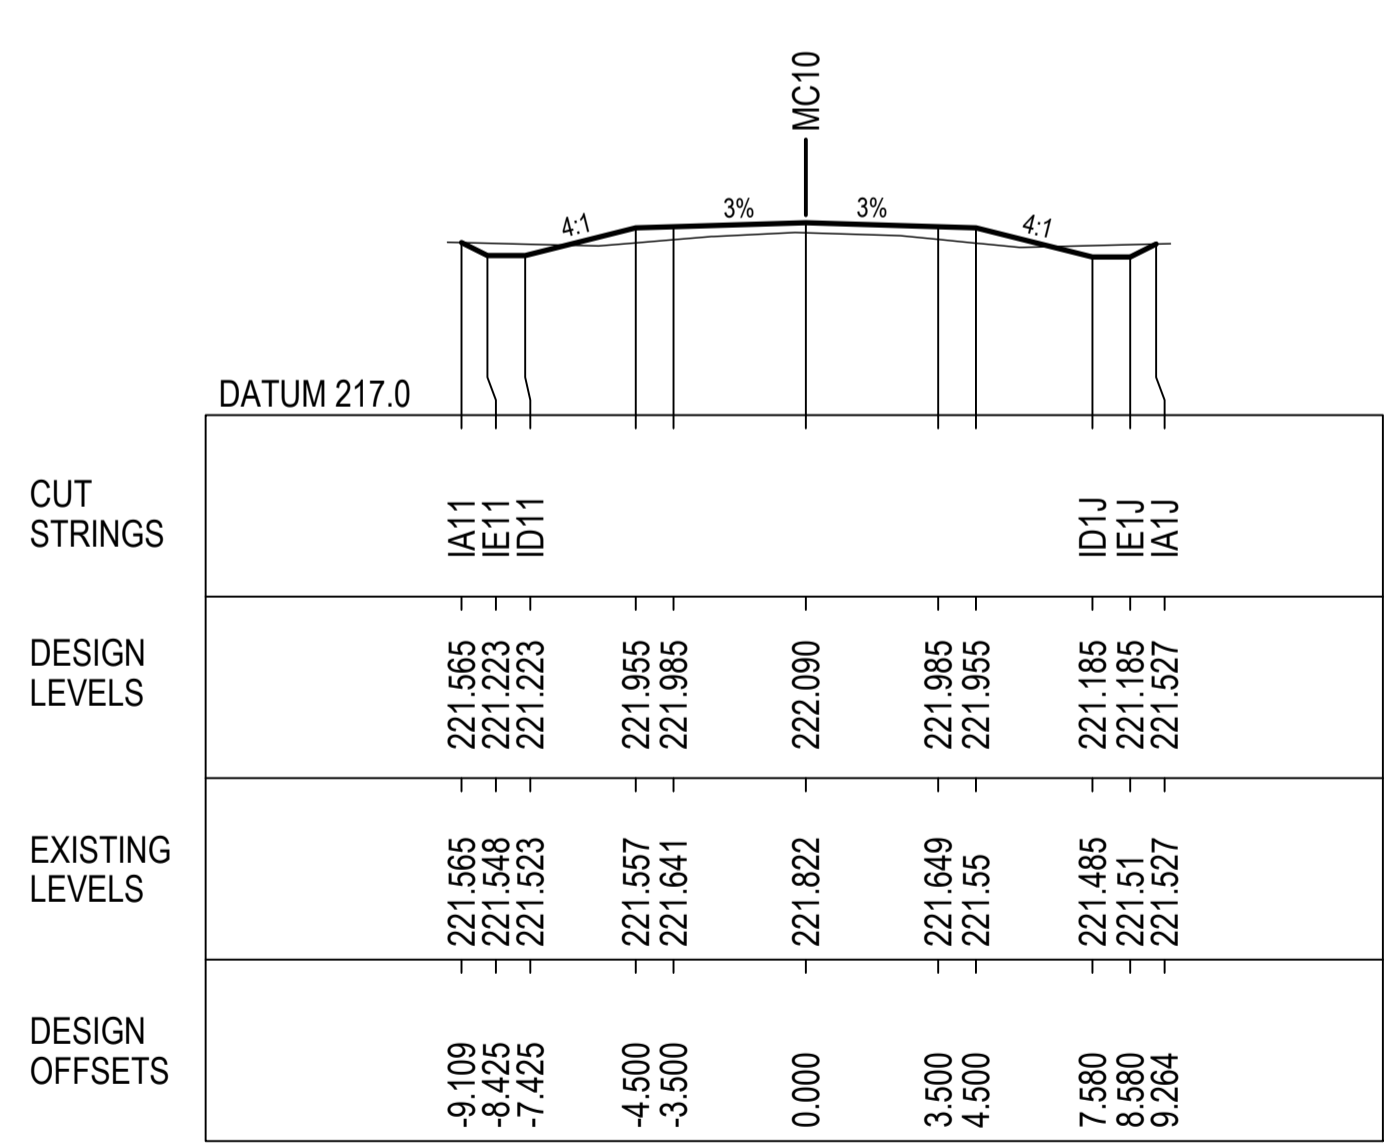

32000.000

NOT FOR CONSTRUCTION

REV.	DESCRIPTION	DATE
A	PRELIMINARY DESIGN - ISSUED FOR REVIEW	16/12/2022

CLIENT: COONAMBLE SHIRE COUNCIL


SCALE @ A1

COORDINATE SYSTEM: MGA 2020 HEIGHT DATUM: AHD


FILE PATH:

TITLE	NAME	DATE
DRAWN	B.ALGIE	29/11/2022
DRG CHECK	H.WILLIAMS	
DESIGN	H.WILLIAMS	
DESIGN CHECK	M.COLLINS	
DESIGN MNGR	M.COLLINS	
PROJECT MNGR	M.COLLINS	


PROJECT:	TOORAWENA ROAD UPGRADE COONAMBLE SHIRE COUNCIL	CLIENT PROJECT NO.
DRAWING TITLE:	PRELIMINARY DESIGN CROSS SECTIONS MC10 SHEET 3 OF 37	CWC PROJECT NO. 22-1031
DRAWING NUMBER:	22-1031-DD	SHEET NUMBER: RC - 2003
		REVISION: A

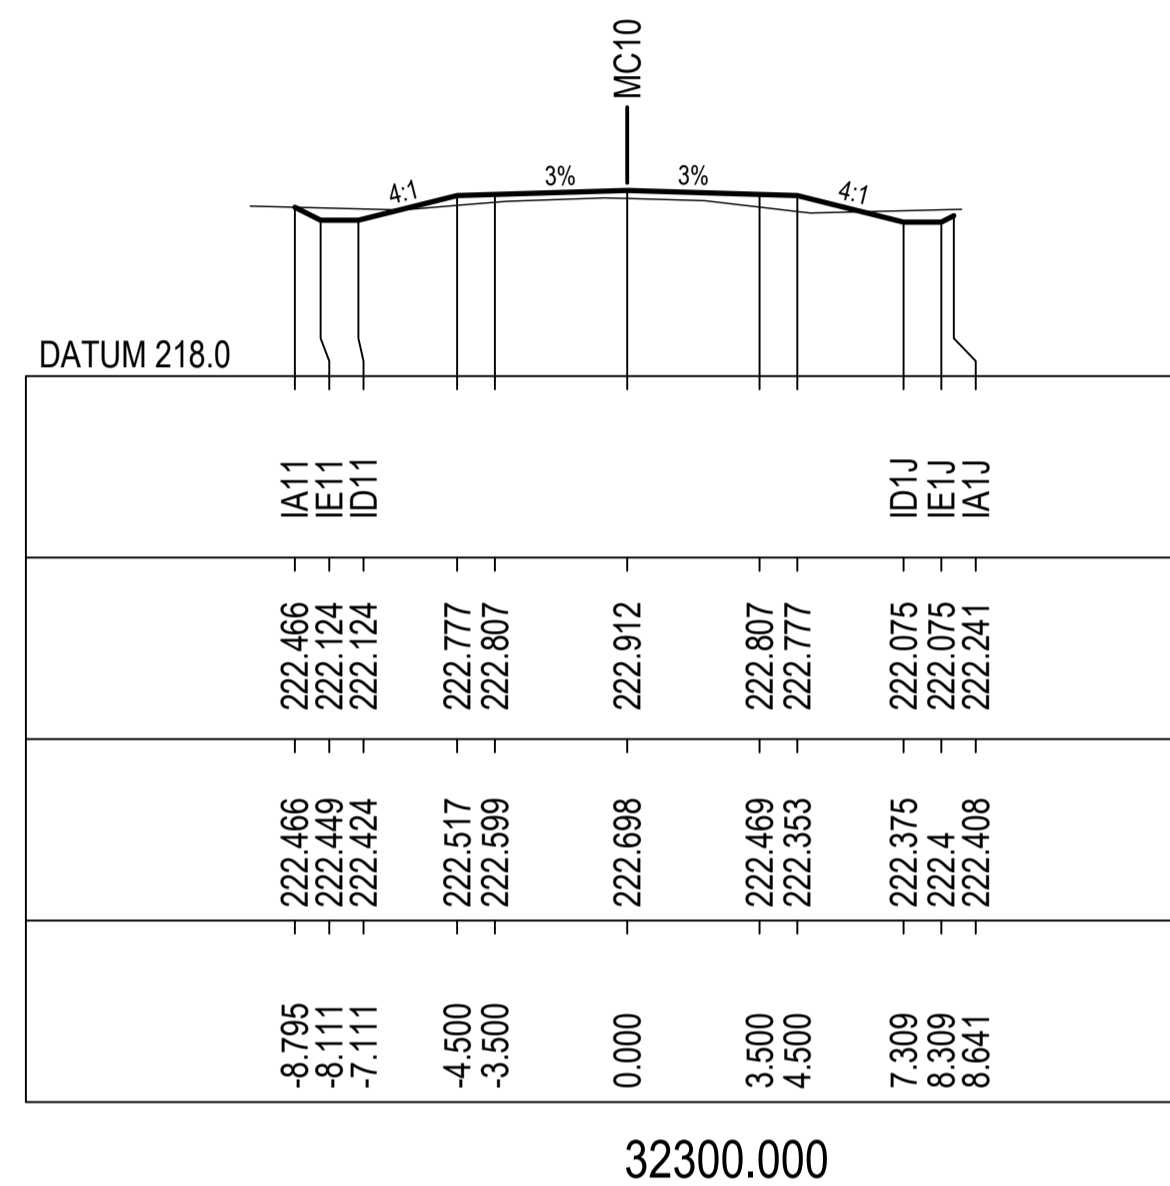


32300.000

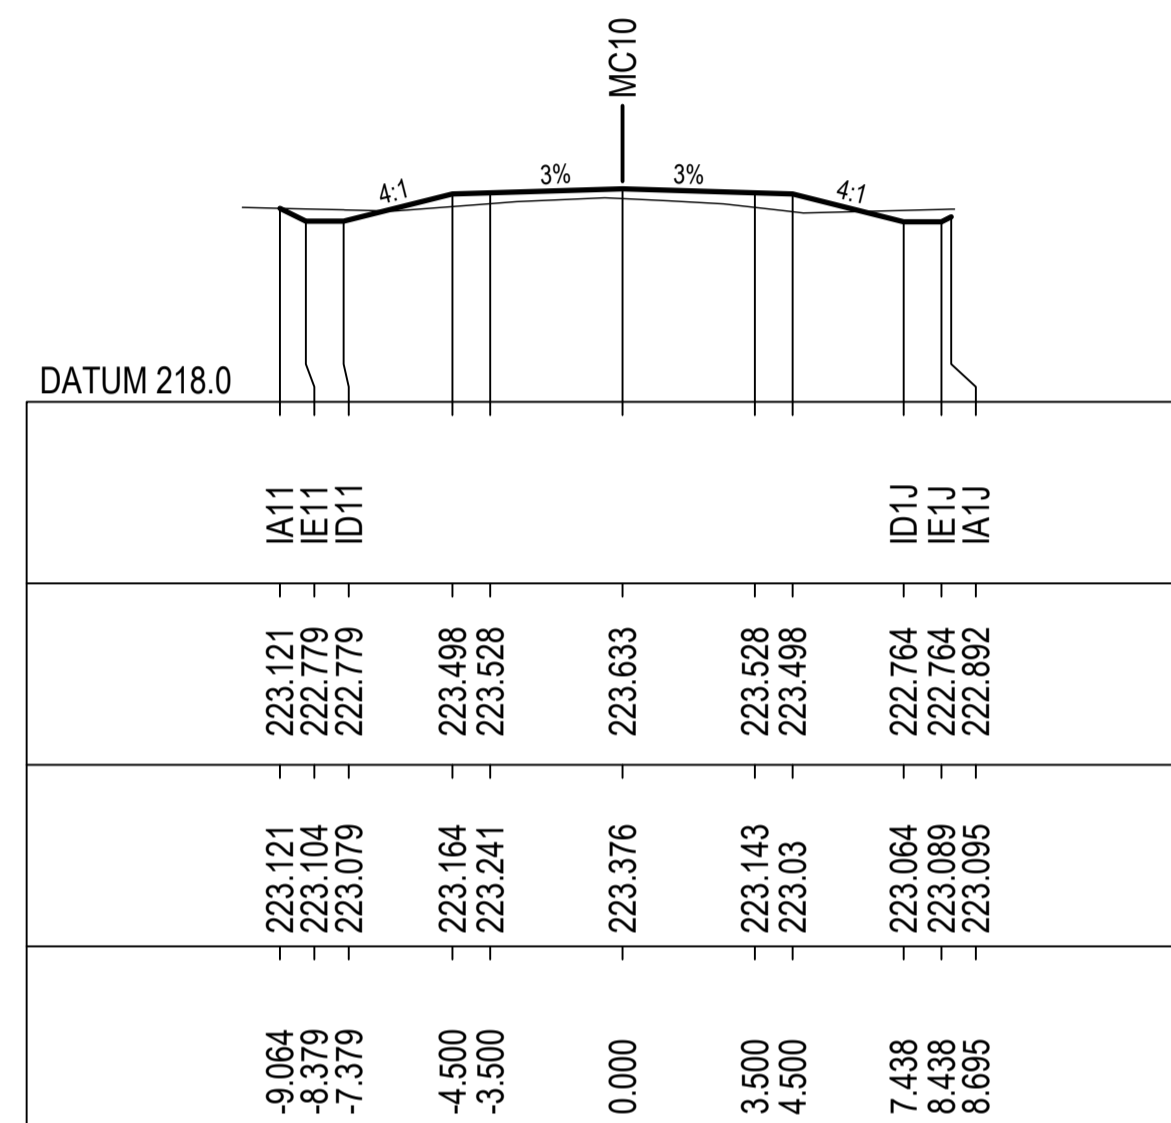


32500.000

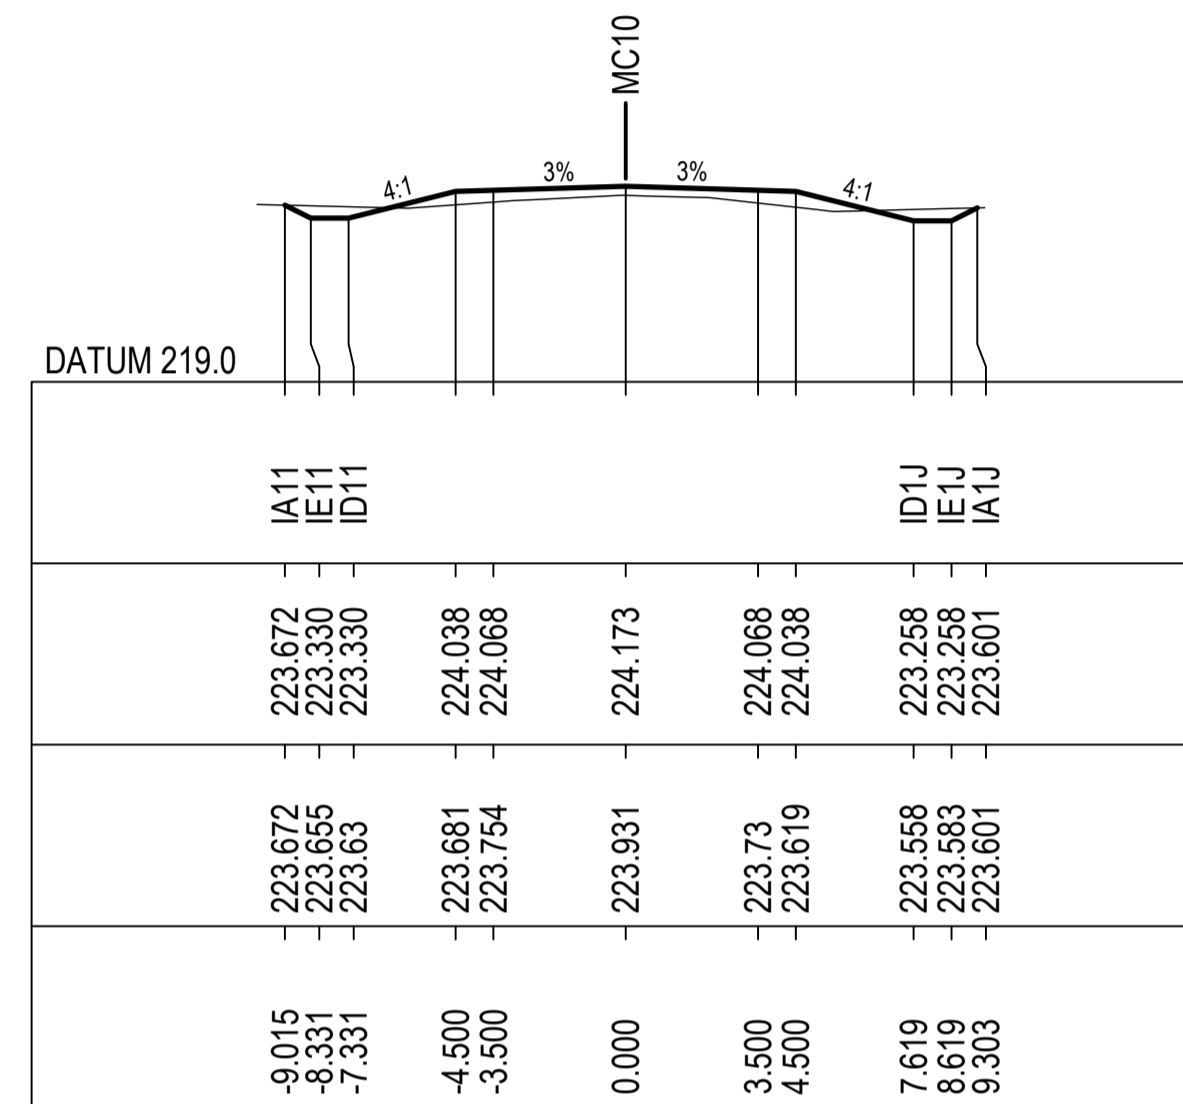


32700.000

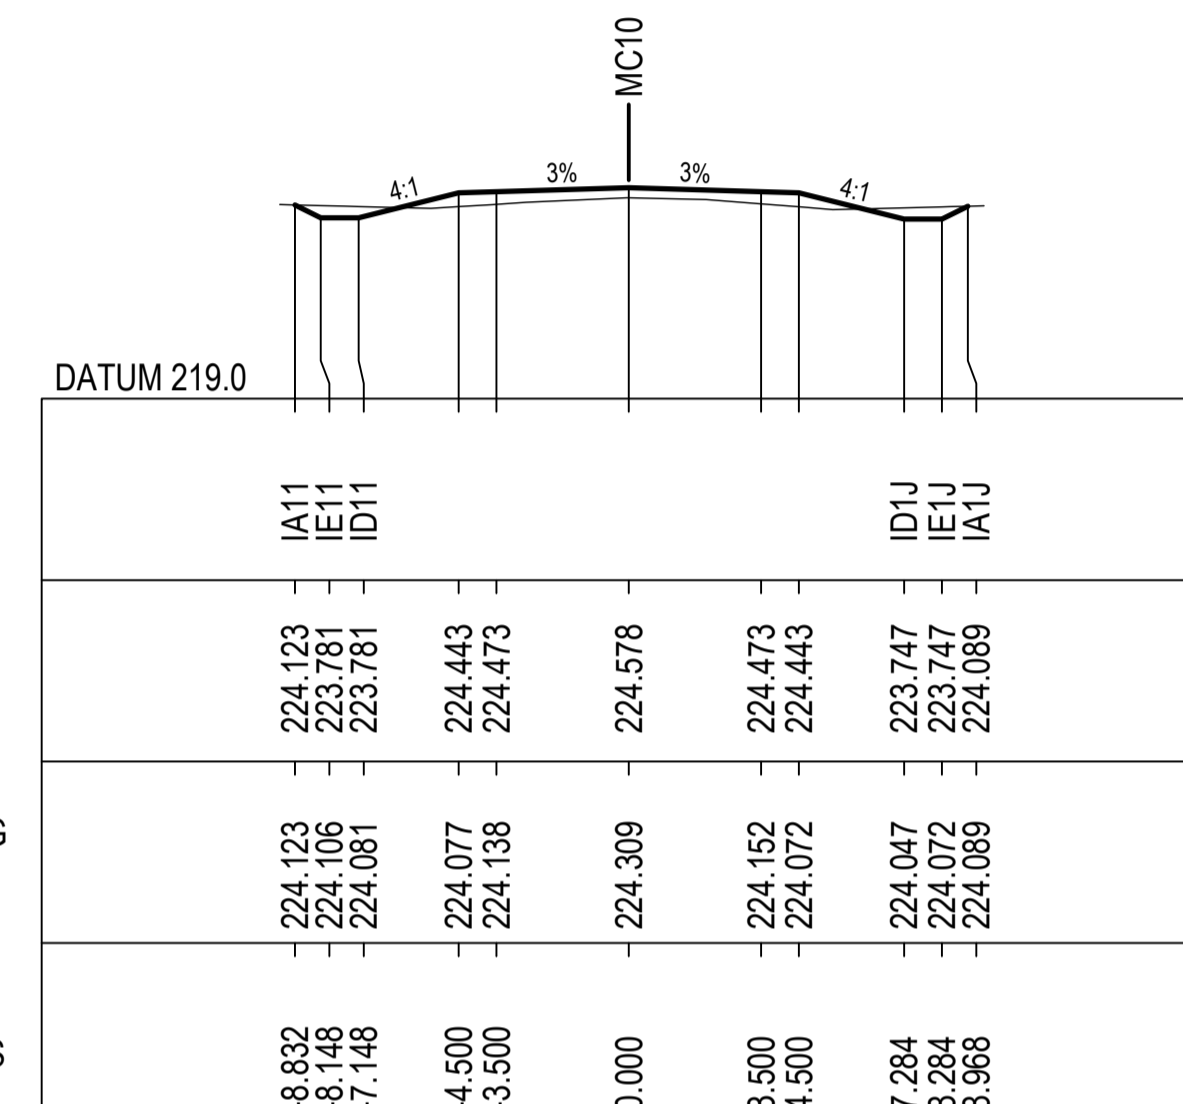


32900.000

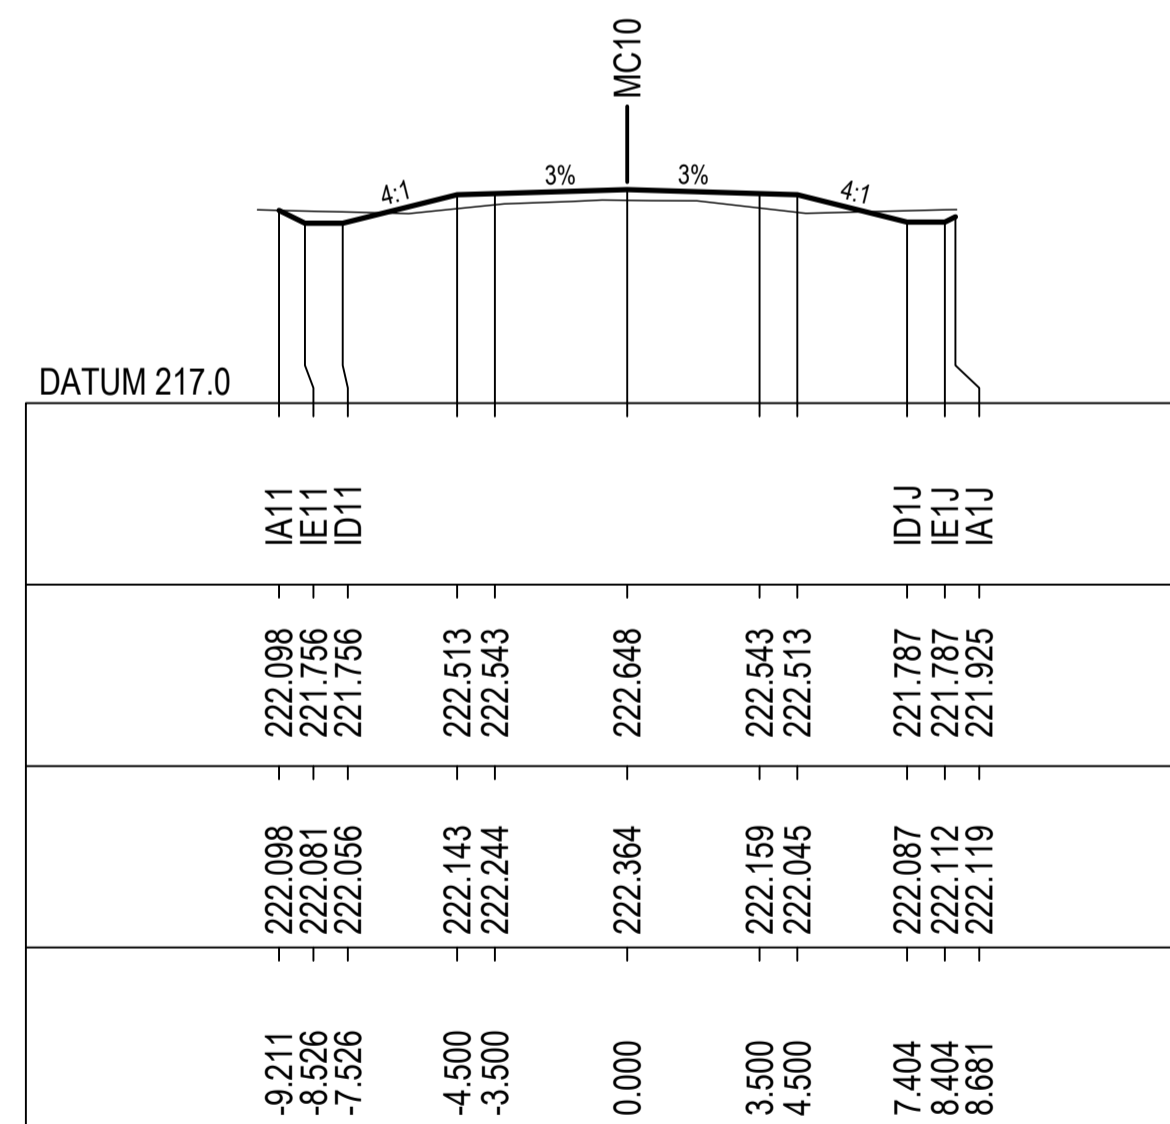


32200.000

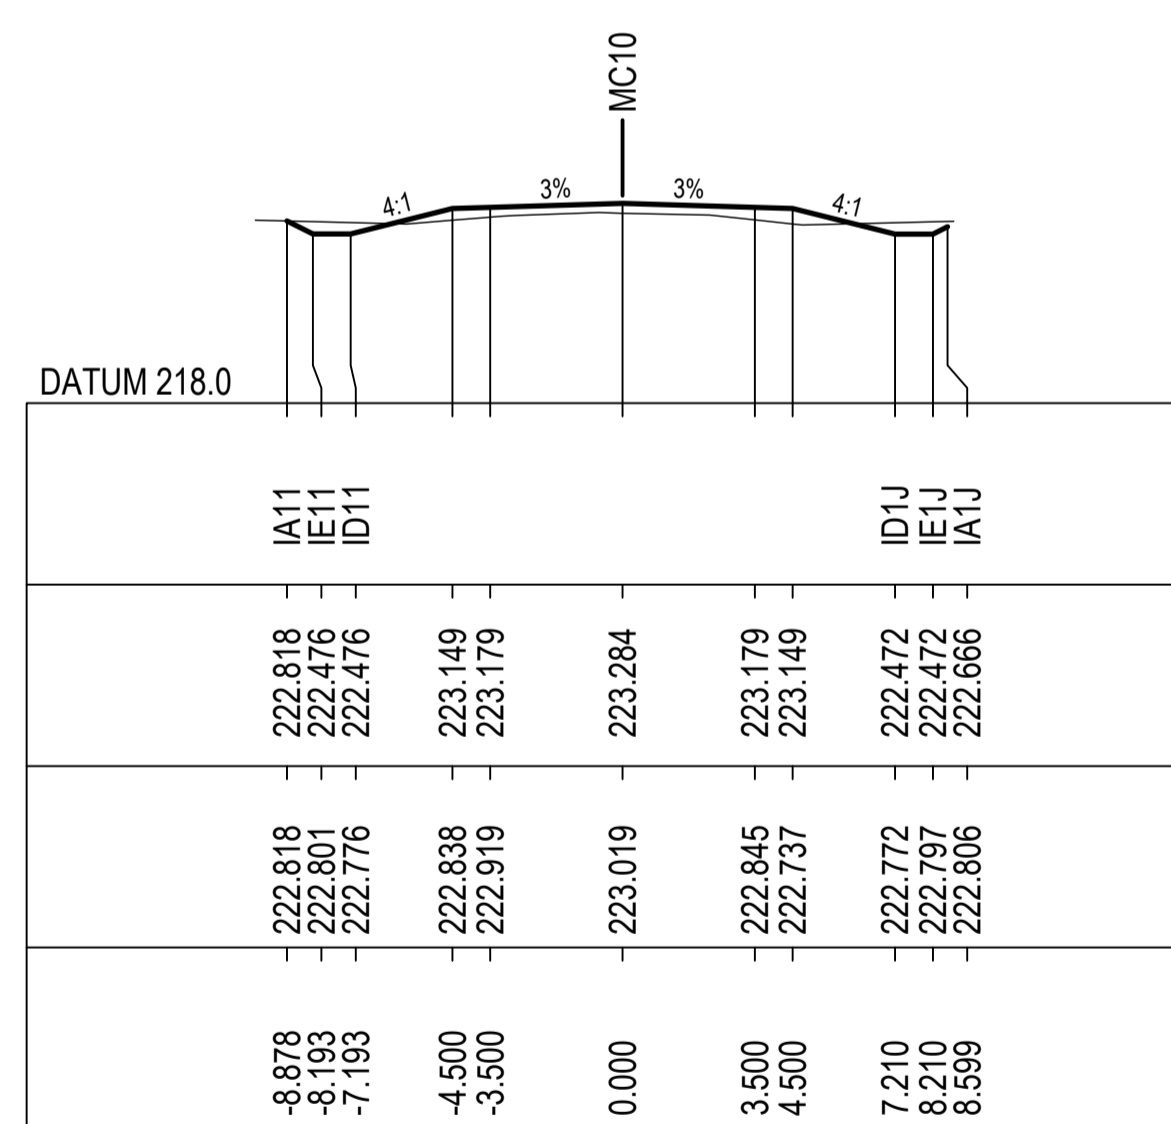

32400.000

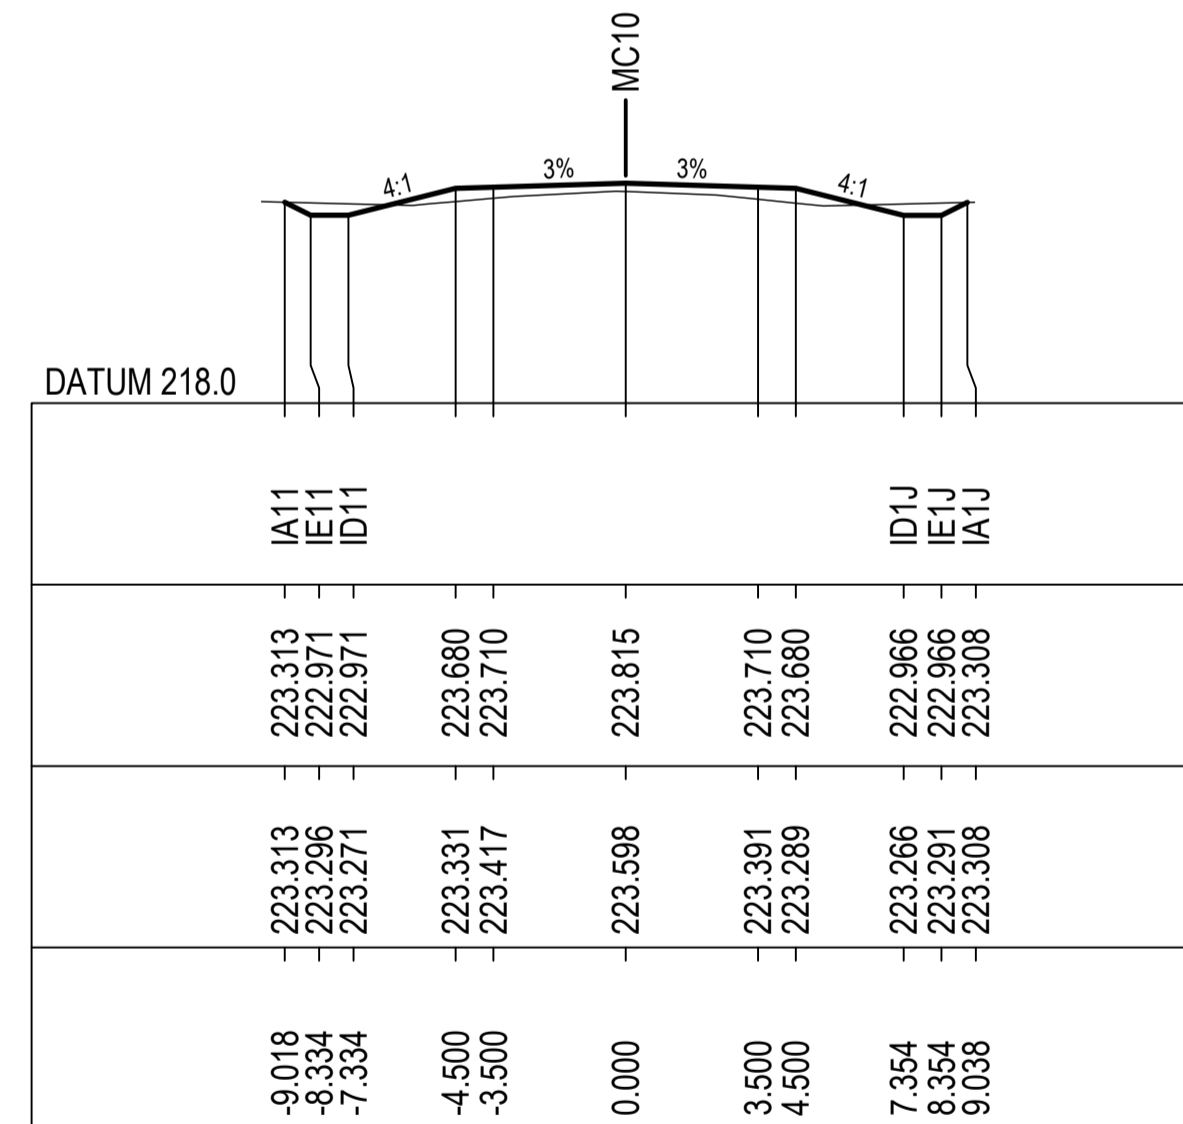

32600.000

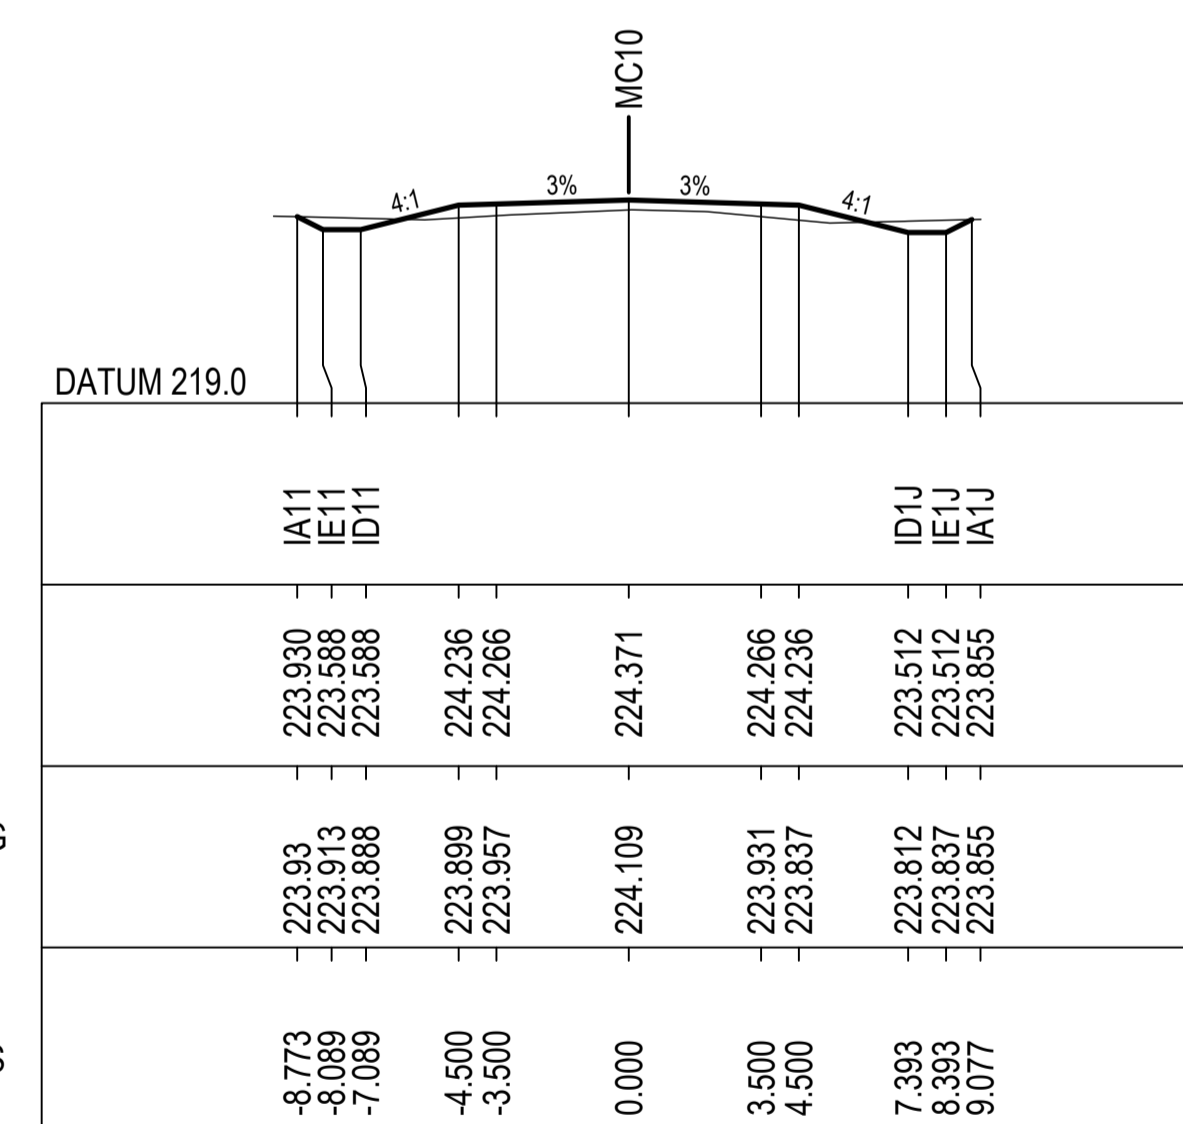

32800.000

**NOT FOR CONSTRUCTION**

REV.	DESCRIPTION	DATE
A	PRELIMINARY DESIGN - ISSUED FOR REVIEW	16/12/2022

CLIENT: COONAMBLE SHIRE COUNCIL

SCALE @ A1

COORDINATE SYSTEM: MGA 2020 HEIGHT DATUM: AHD







FILE PATH:

TITLE	NAME	DATE
DRAWN	B.ALGIE	29/11/2022
DRG CHECK	H.WILLIAMS	
DESIGN	H.WILLIAMS	
DESIGN CHECK	M.COLLINS	
DESIGN MNGR	M.COLLINS	
PROJECT MNGR	M.COLLINS	



PROJECT:	TOORAWENA ROAD UPGRADE COONAMBLE SHIRE COUNCIL	CLIENT PROJECT NO.	
DRAWING TITLE:	PRELIMINARY DESIGN CROSS SECTIONS MC10 SHEET 4 OF 37	CWC PROJECT NO.	22-1031
DRAWING NUMBER:	22-1031-DD	SHEET NUMBER:	RC - 2004
		REVISION:	A



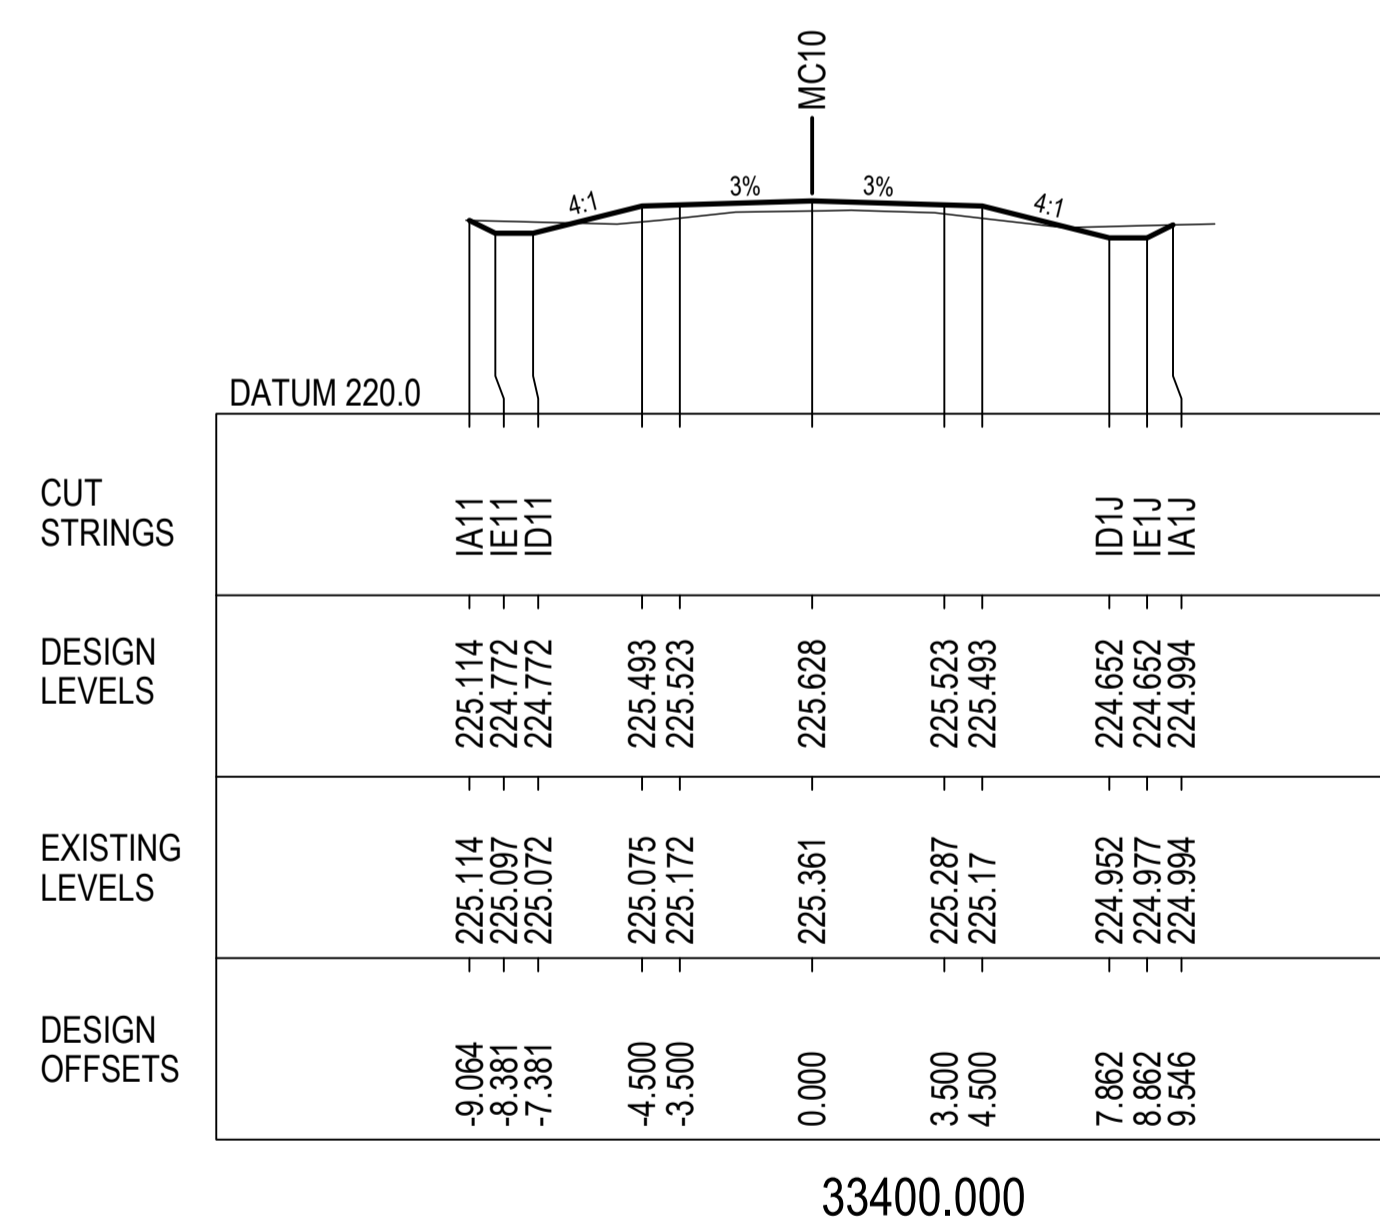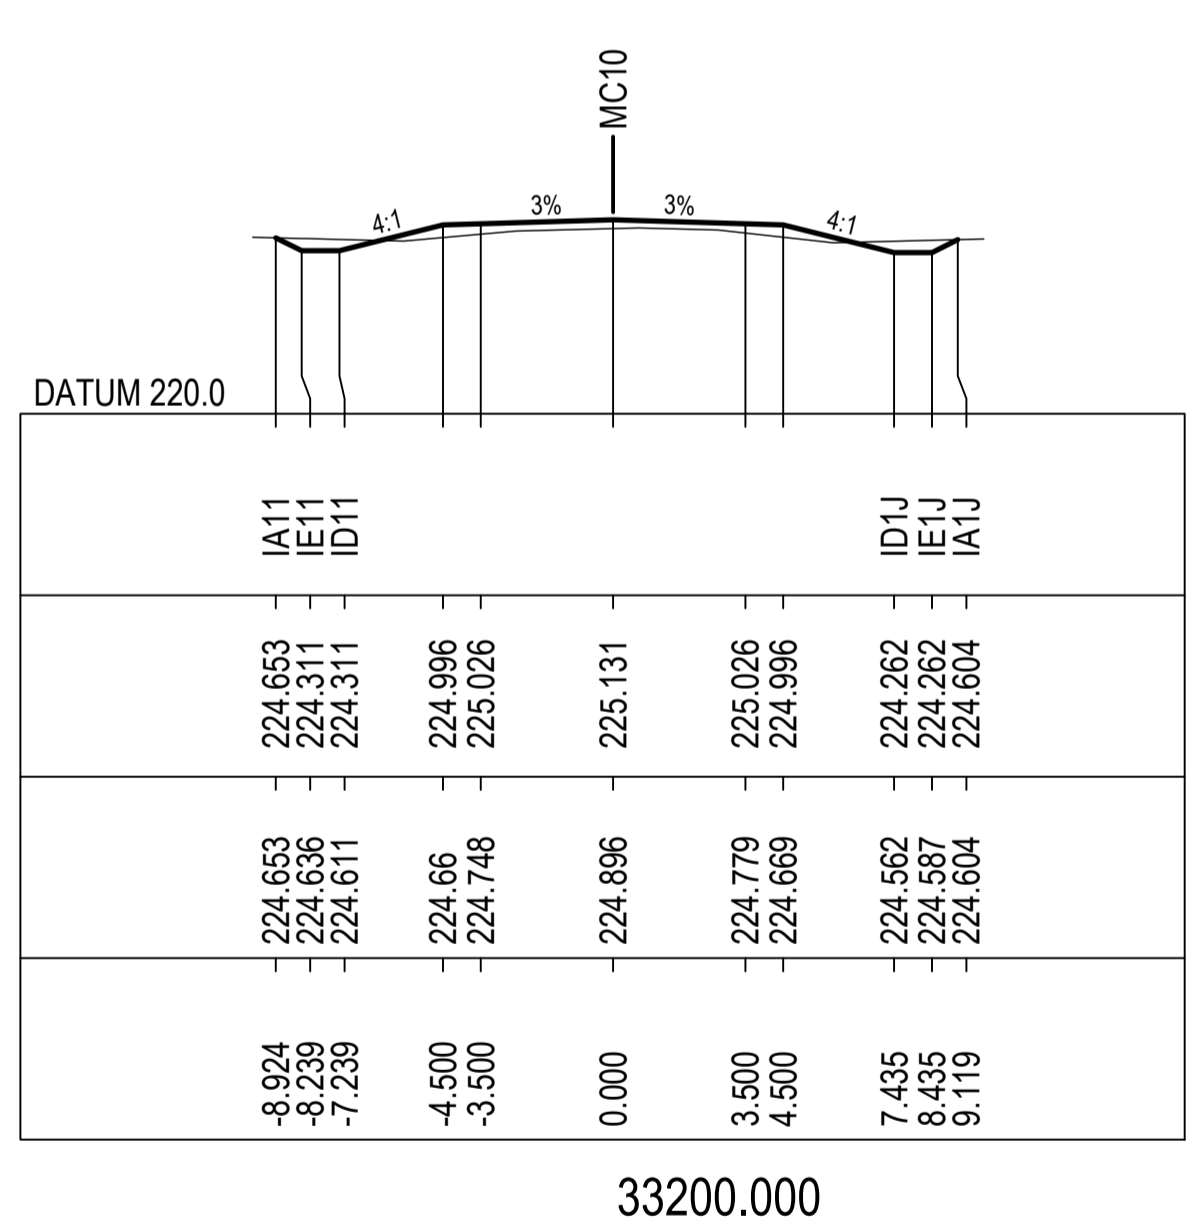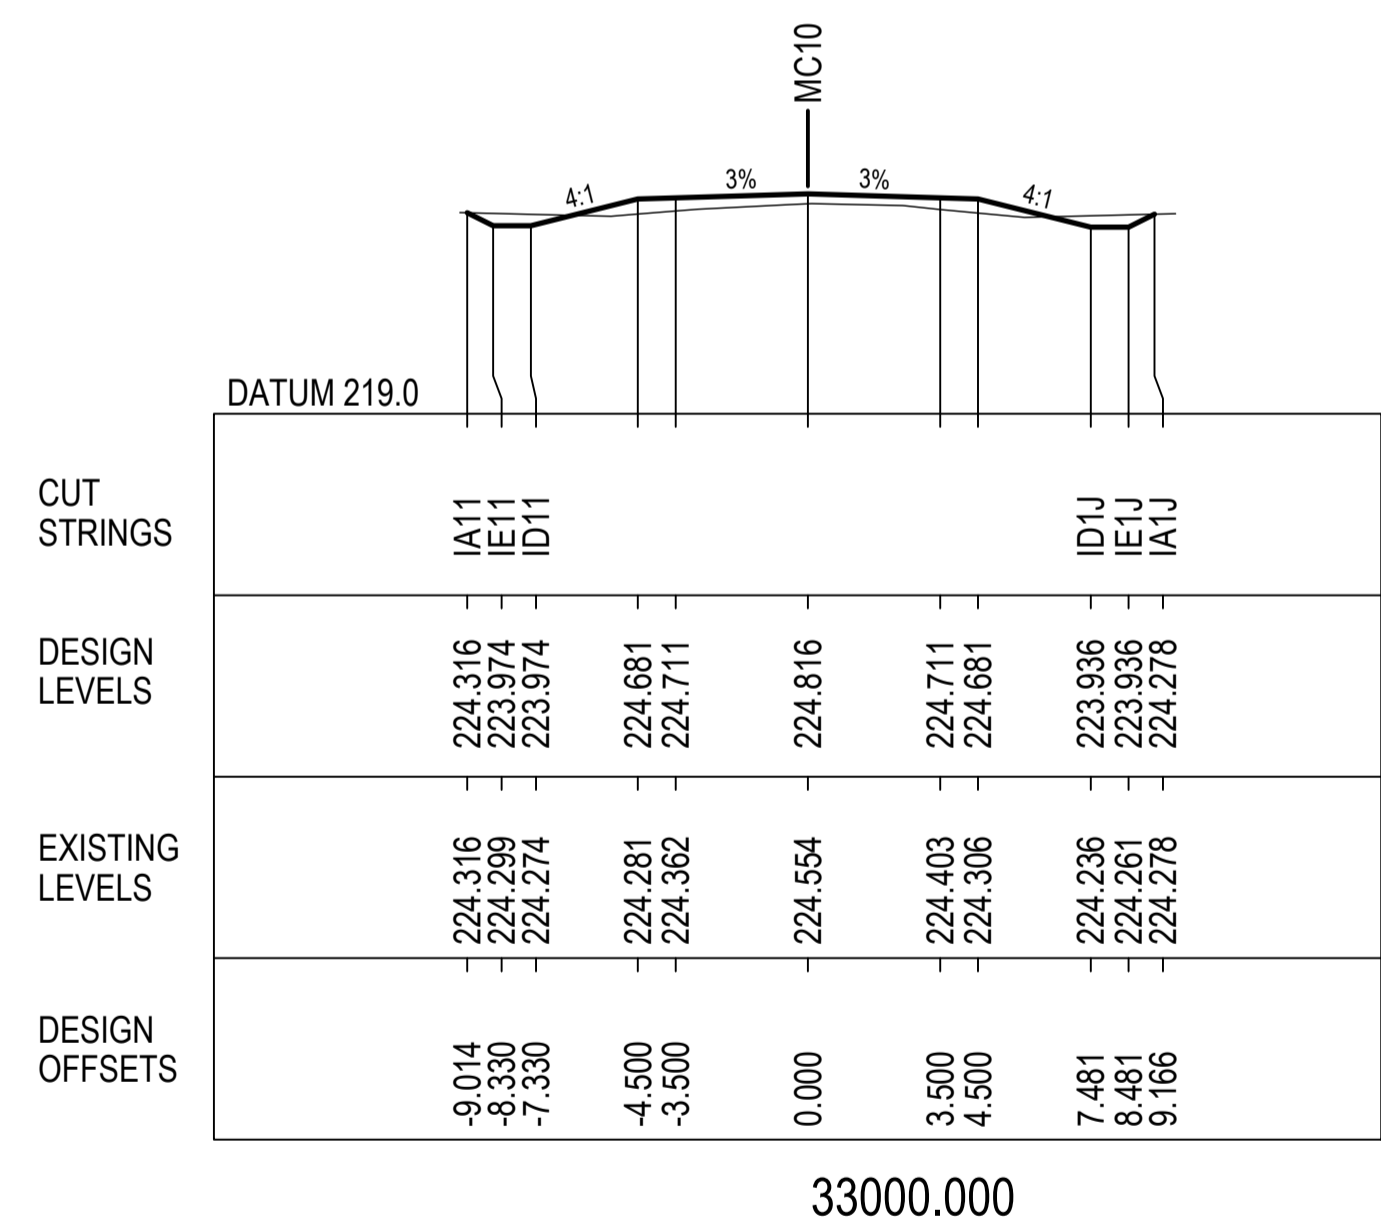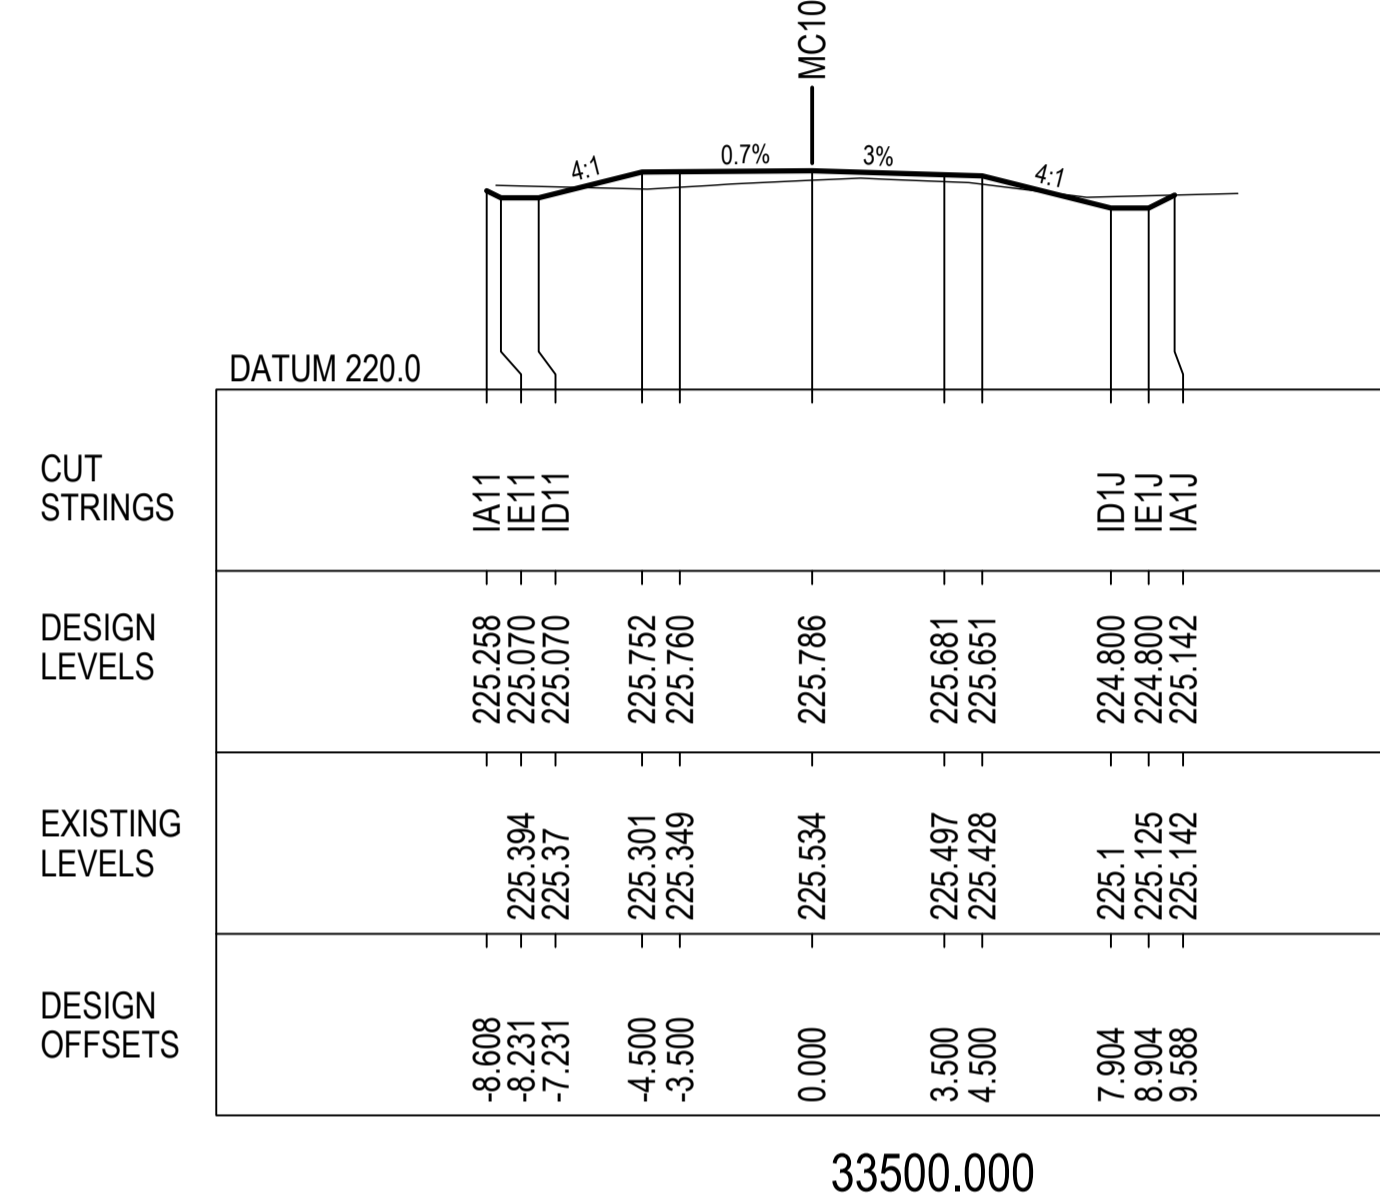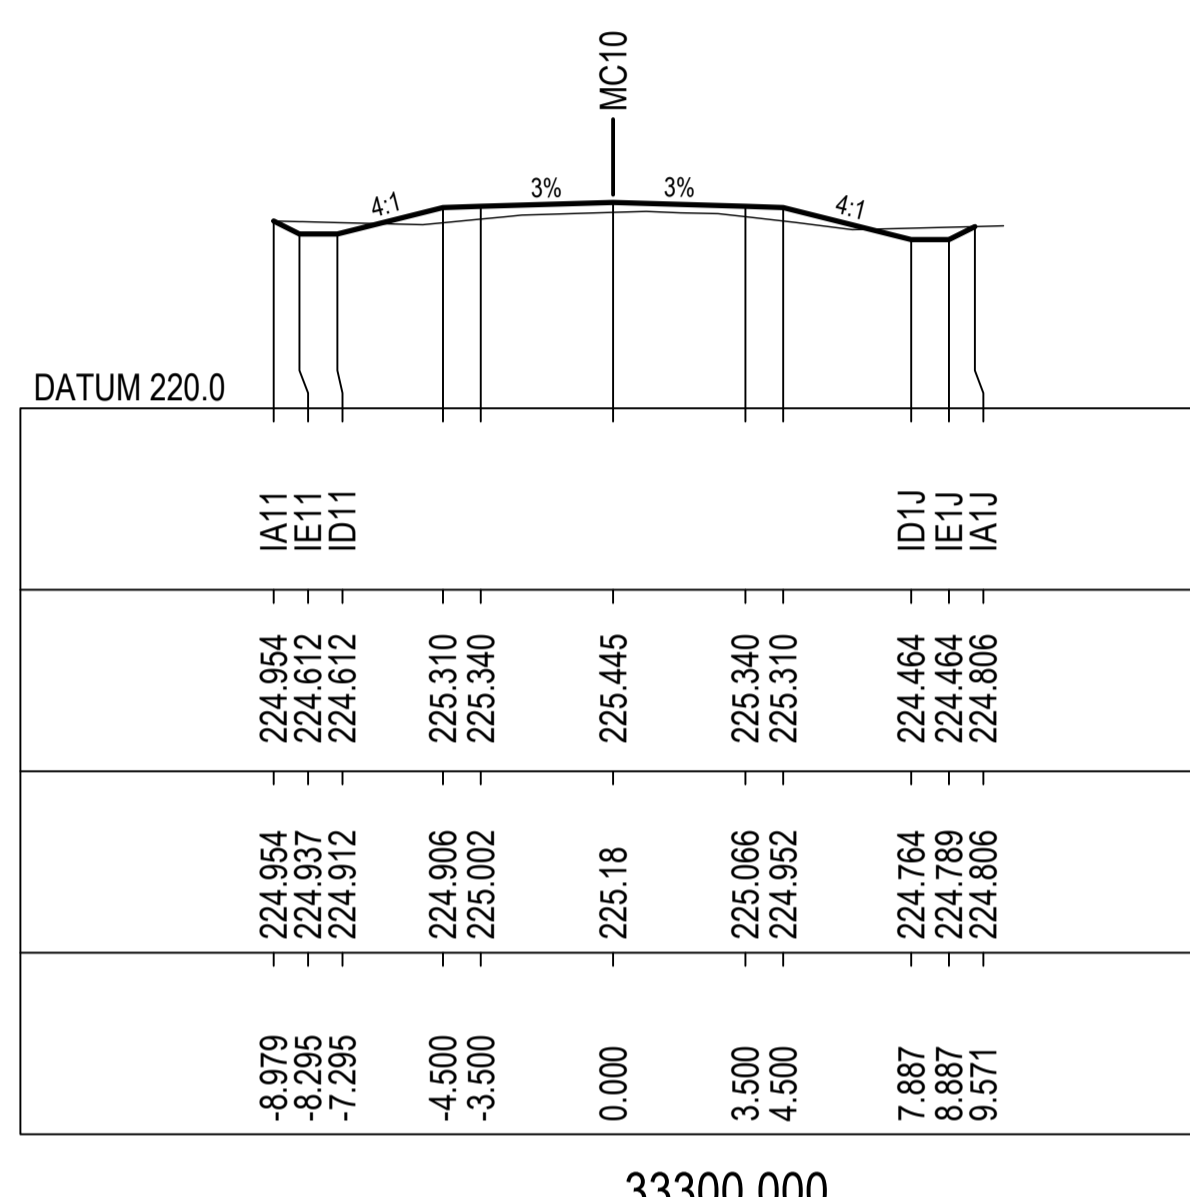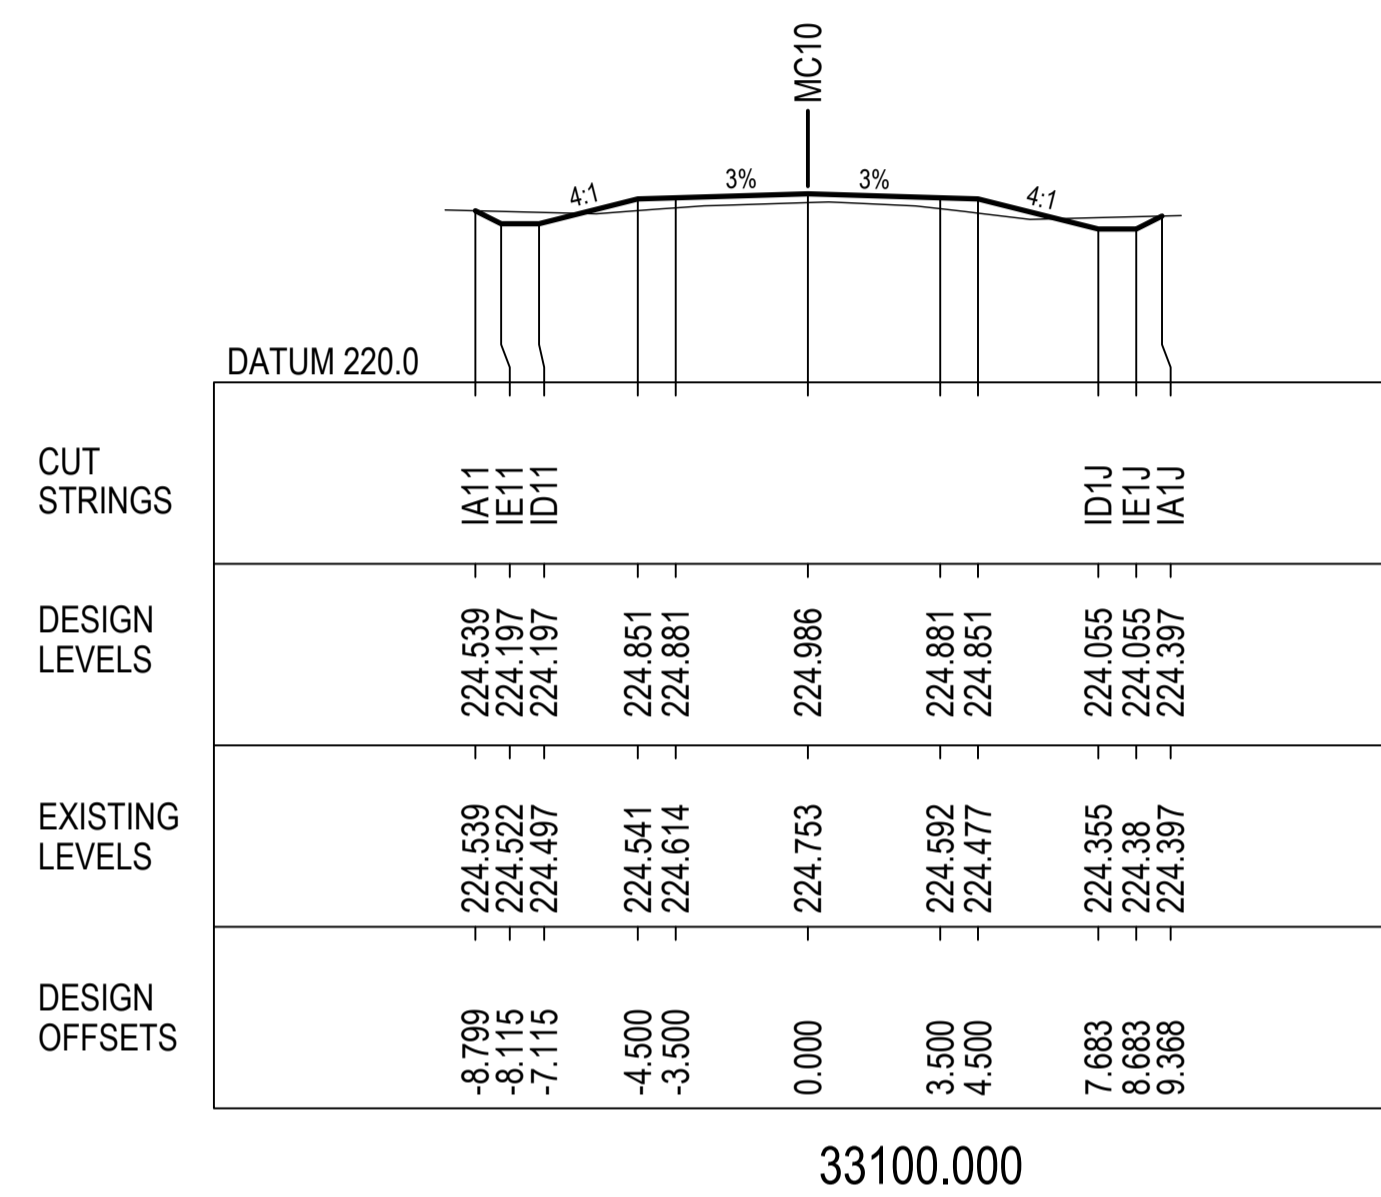

NOT FOR CONSTRUCTION

REV.	DESCRIPTION	DATE
A	PRELIMINARY DESIGN - ISSUED FOR REVIEW	16/12/2022

CLIENT: COONAMBLE SHIRE COUNCIL

SCALE @ A1

COORDINATE SYSTEM: MGA 2020    HEIGHT DATUM: AHD







FILE PATH:

TITLE	NAME	DATE
DRAWN	B.ALGIE	29/11/2022
DRG CHECK	H.WILLIAMS	
DESIGN	H.WILLIAMS	
DESIGN CHECK	M.COLLINS	
DESIGN MNGR	M.COLLINS	
PROJECT MNGR	M.COLLINS	



PROJECT:	TOORAWENAH ROAD UPGRADE COONAMBLE SHIRE COUNCIL	CLIENT PROJECT NO.
DRAWING TITLE:	PRELIMINARY DESIGN CROSS SECTIONS MC10 SHEET 5 OF 37	CWC PROJECT NO. 22-1031
DRAWING NUMBER: 22-1031-DD	SHEET NUMBER: RC - 2005	REVISION: A

NOT FOR CONSTRUCTION

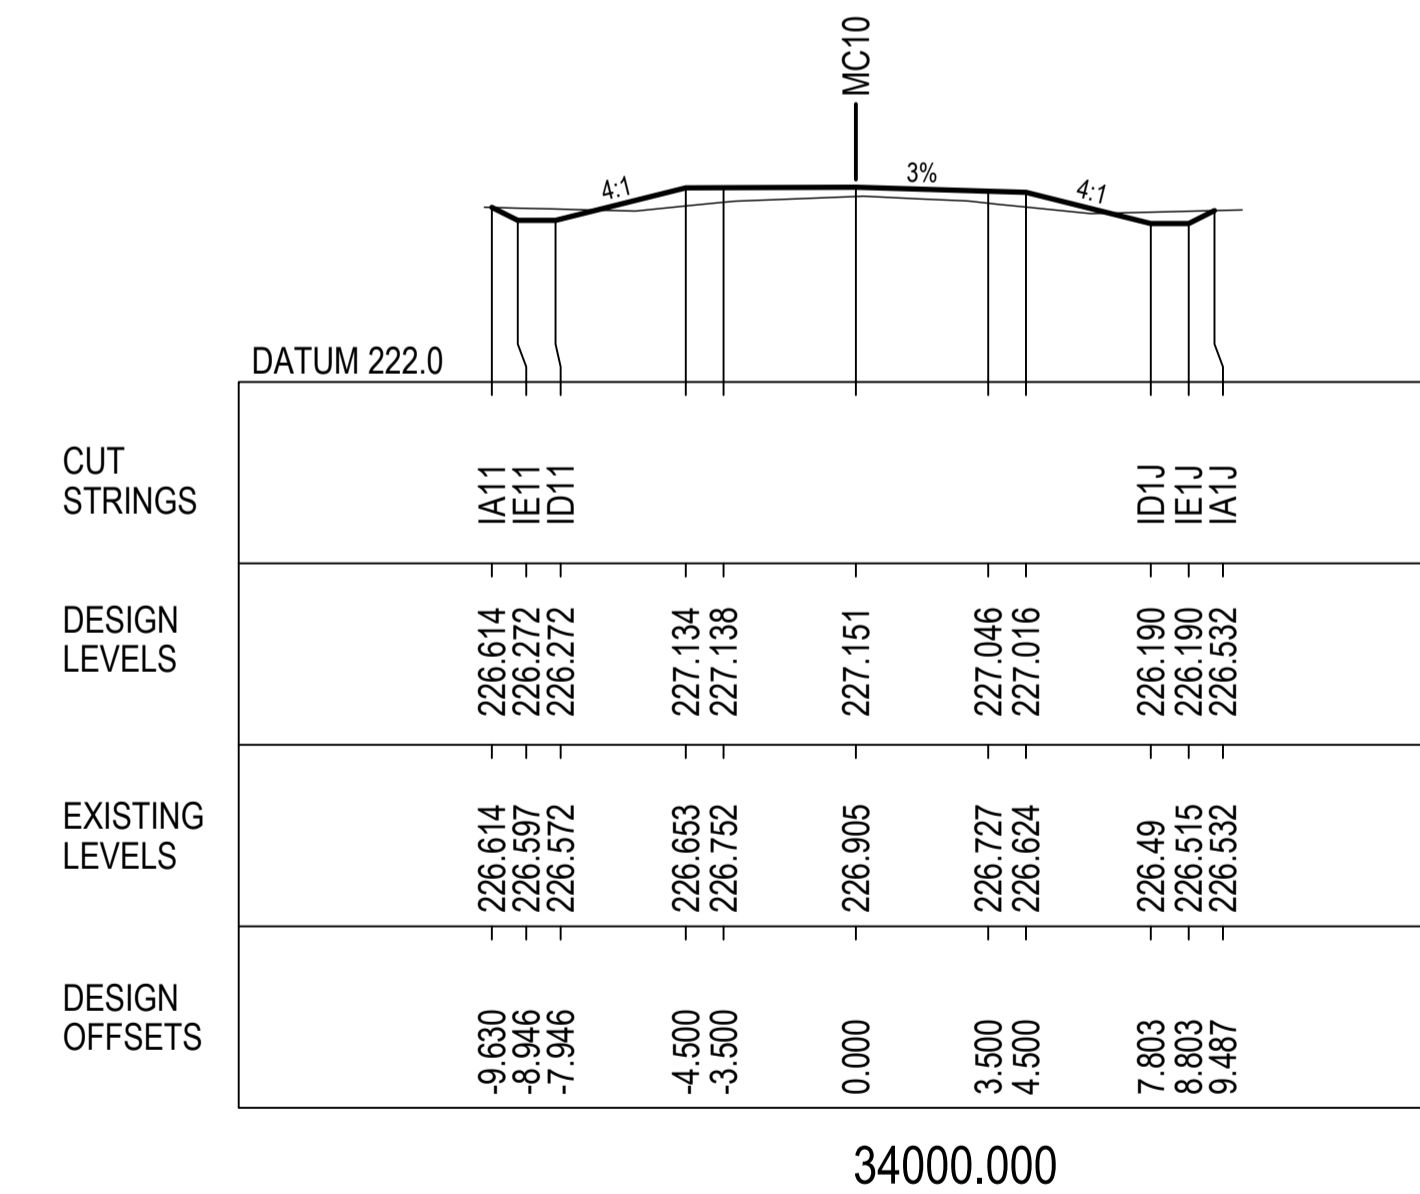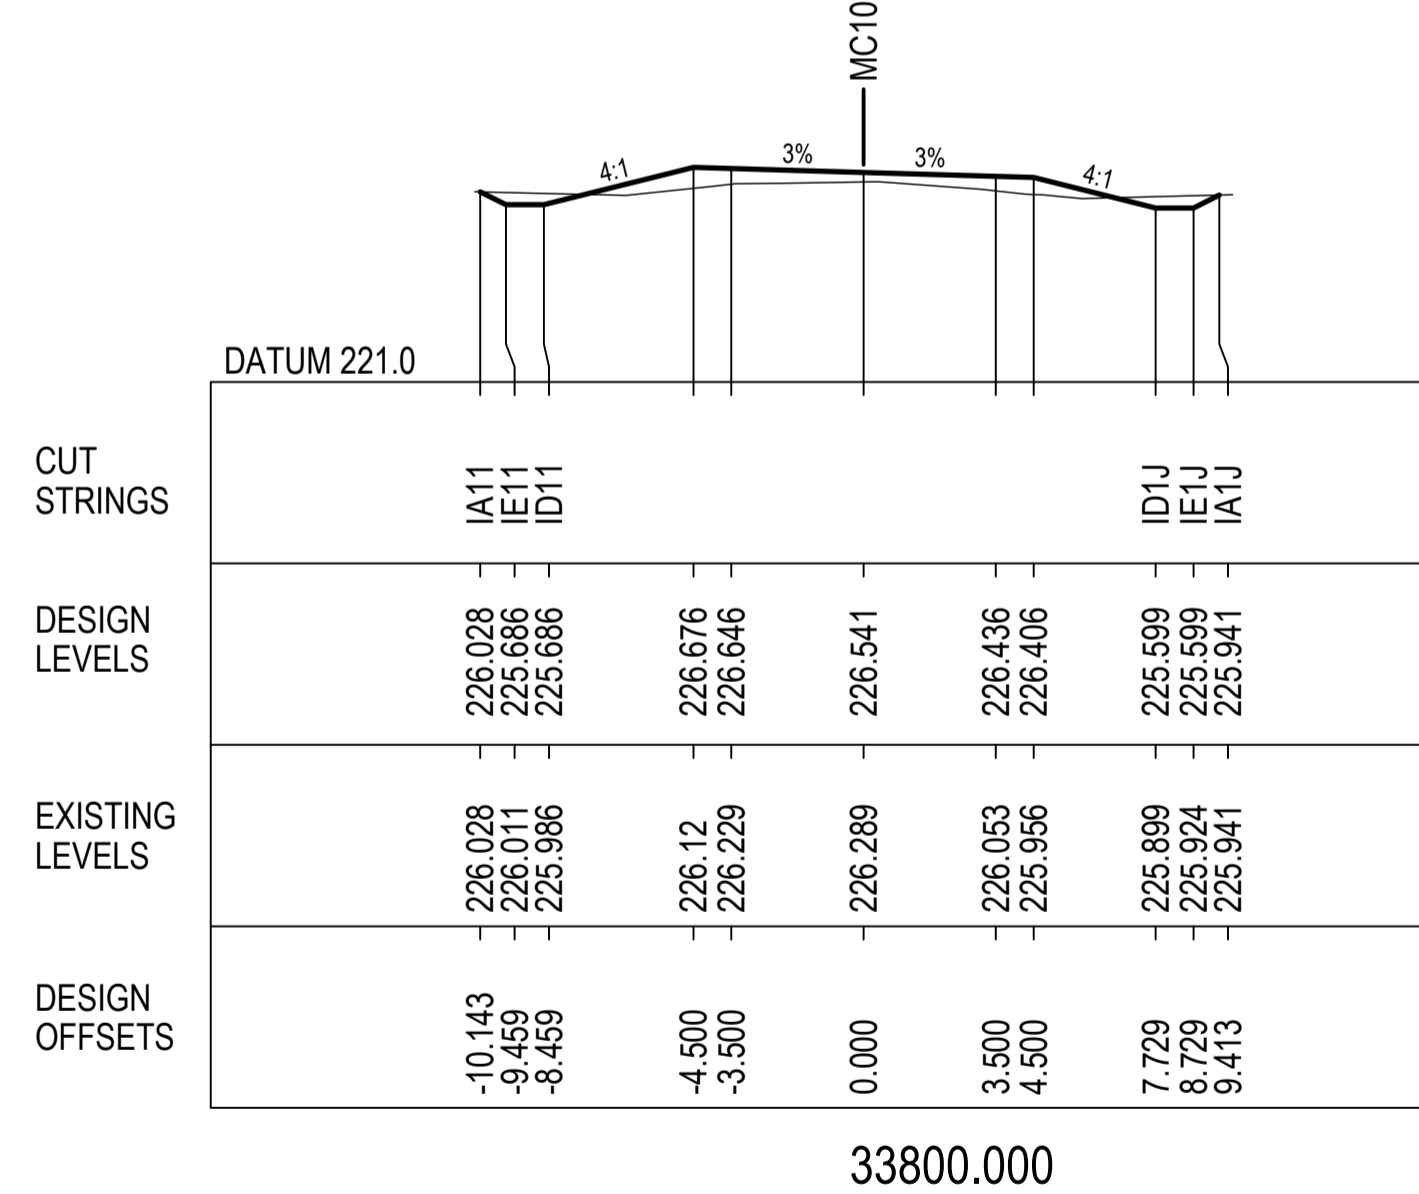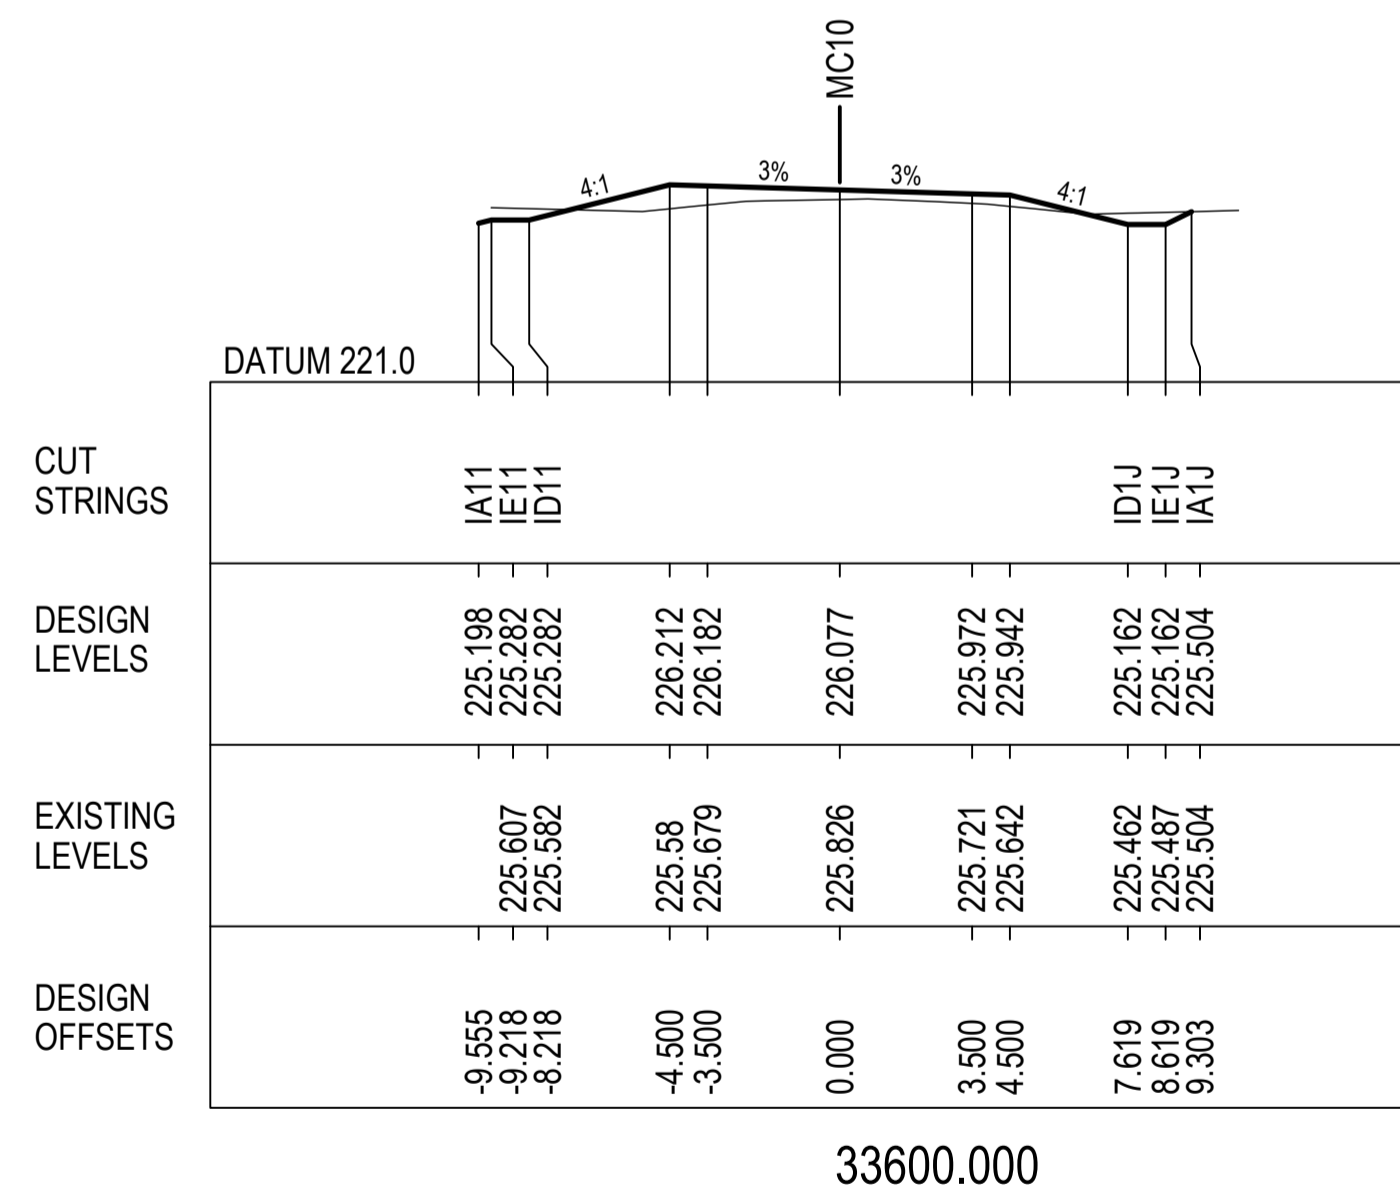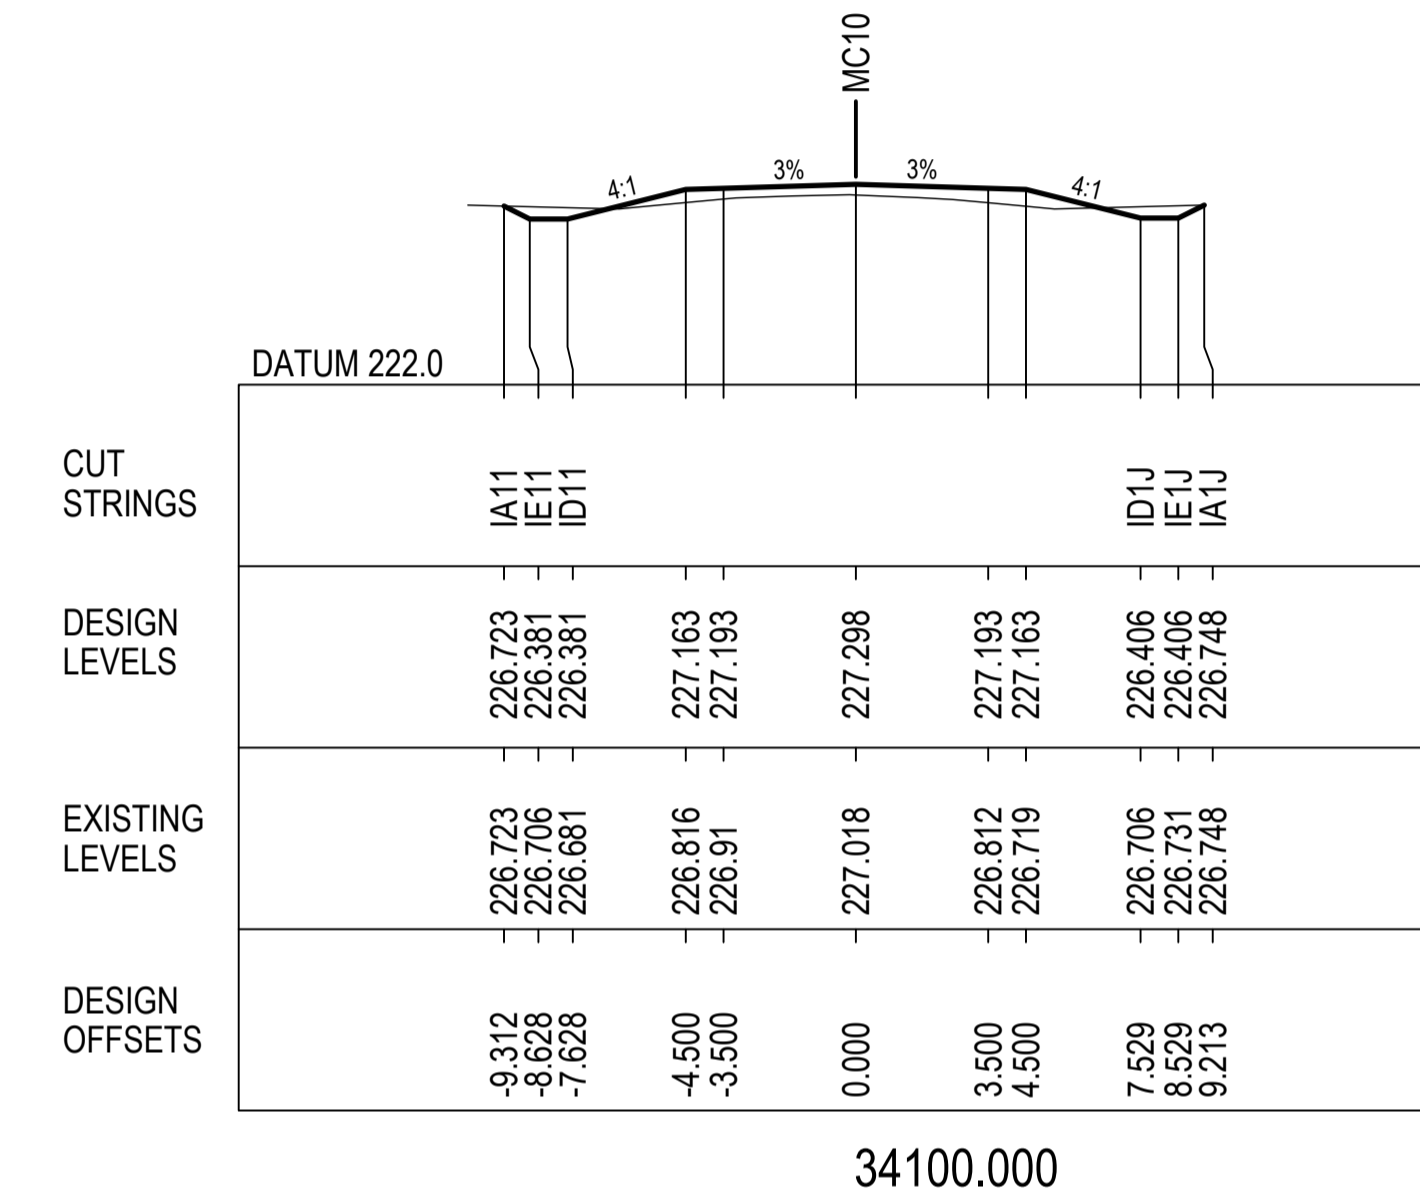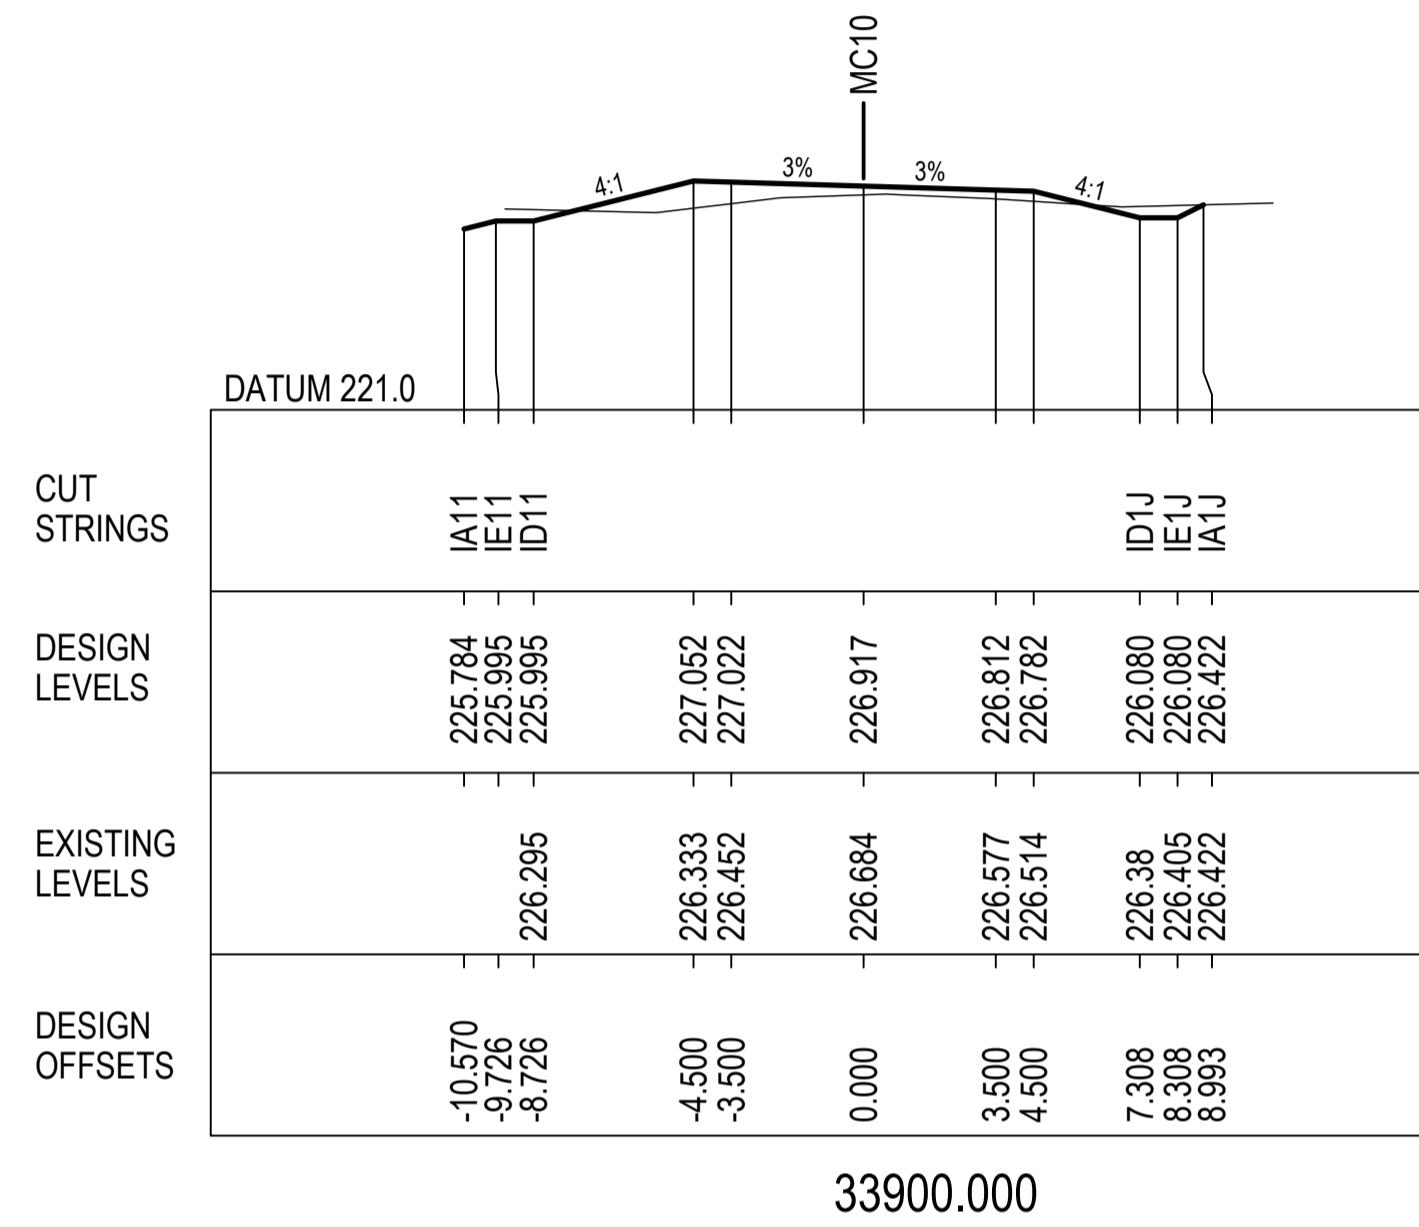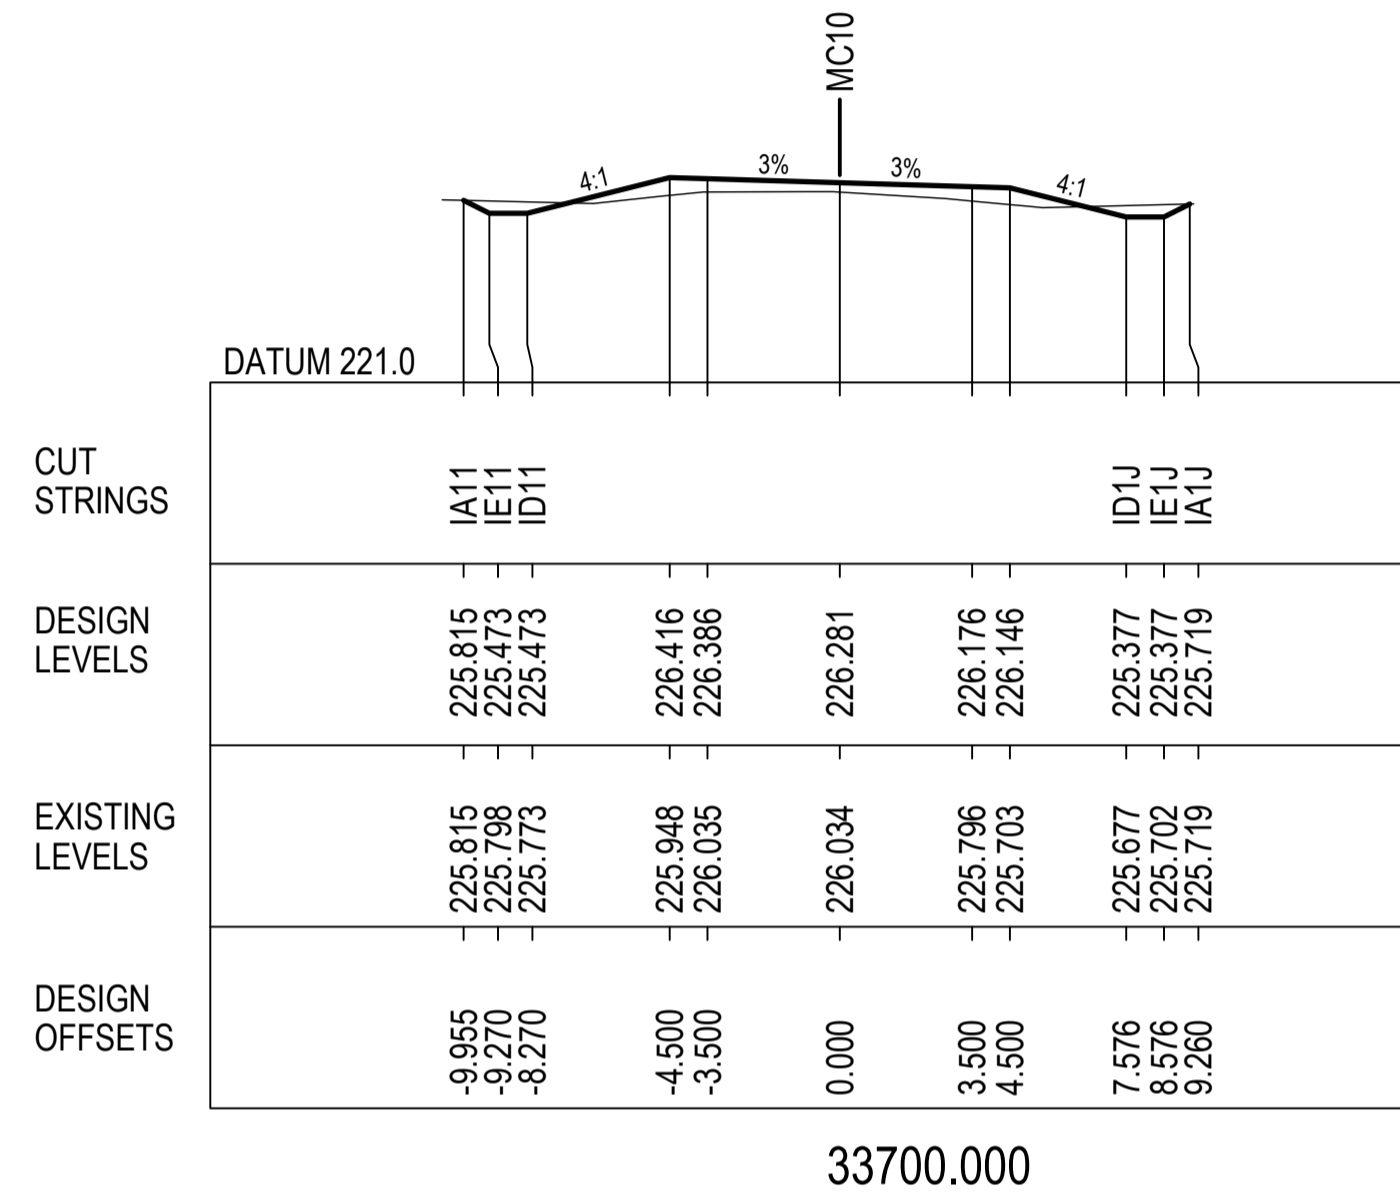

REV.	DESCRIPTION	DATE
A	PRELIMINARY DESIGN - ISSUED FOR REVIEW	16/12/2022

CLIENT: COONAMBLE SHIRE COUNCIL

SCALE @ A1









COORDINATE SYSTEM: MGA 2020    HEIGHT DATUM: AHD

FILE PATH:

TITLE	NAME	DATE
DRAWN	B.ALGIE	29/11/2022
DRG CHECK	H.WILLIAMS	
DESIGN	H.WILLIAMS	
DESIGN CHECK	M.COLLINS	
DESIGN MNGR	M.COLLINS	
PROJECT MNGR	M.COLLINS	

PROJECT:	TOORAWENAH ROAD UPGRADE COONAMBLE SHIRE COUNCIL	CLIENT PROJECT NO.	
DRAWING TITLE:	PRELIMINARY DESIGN CROSS SECTIONS MC10 SHEET 6 OF 37	CWC PROJECT NO.	22-1031
DRAWING NUMBER:	22-1031-DD	SHEET NUMBER:	RC - 2006
		REVISION:	A



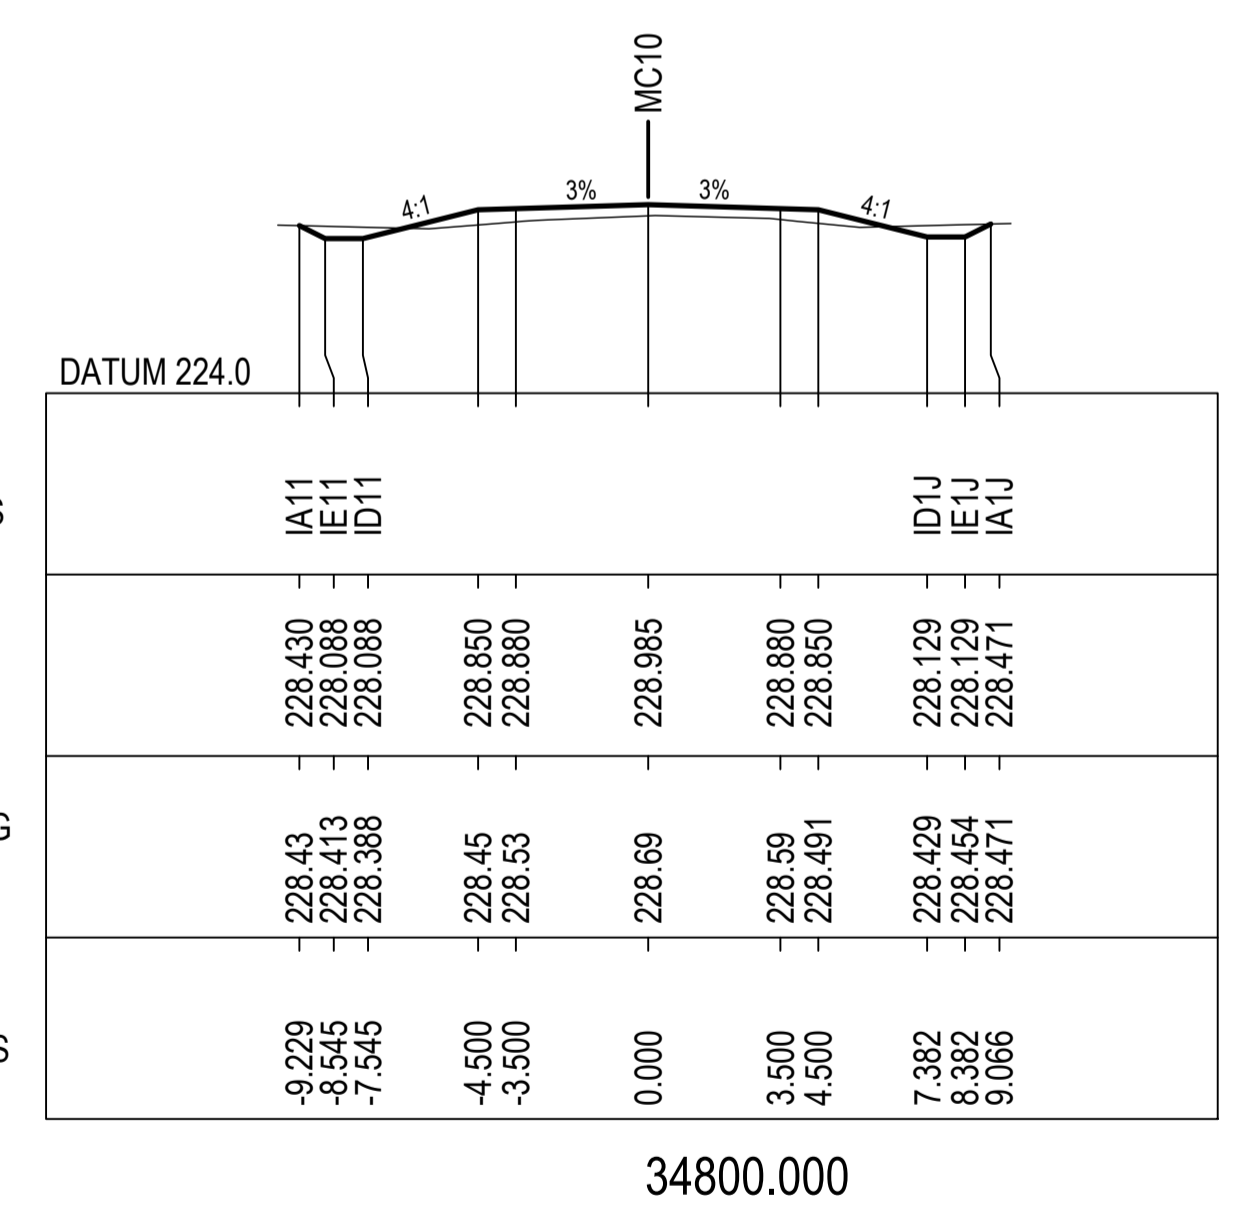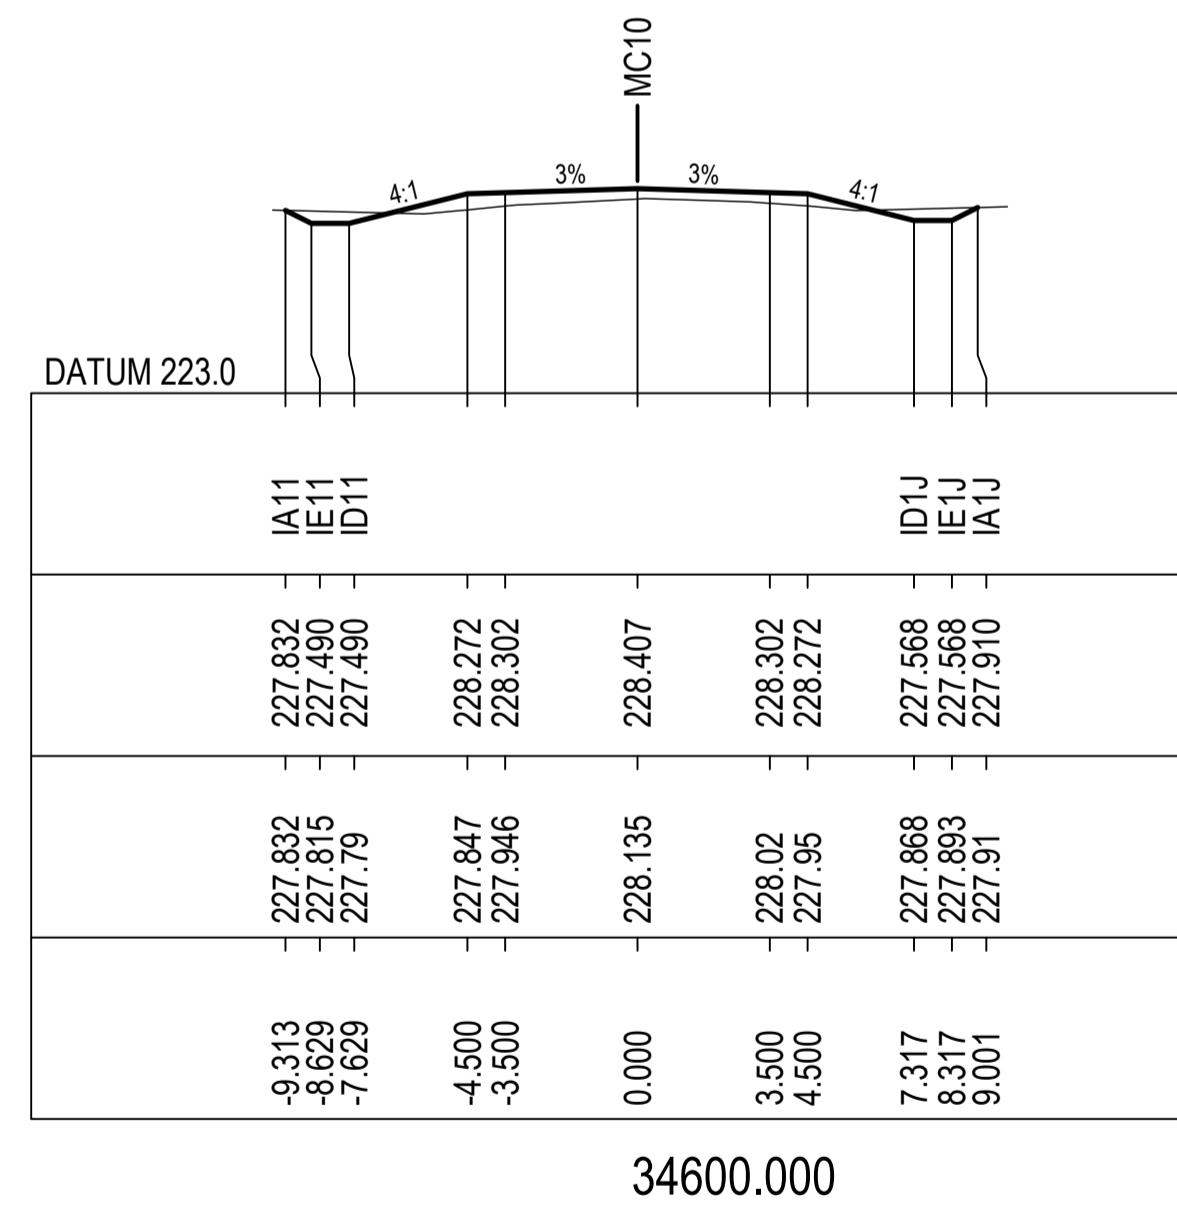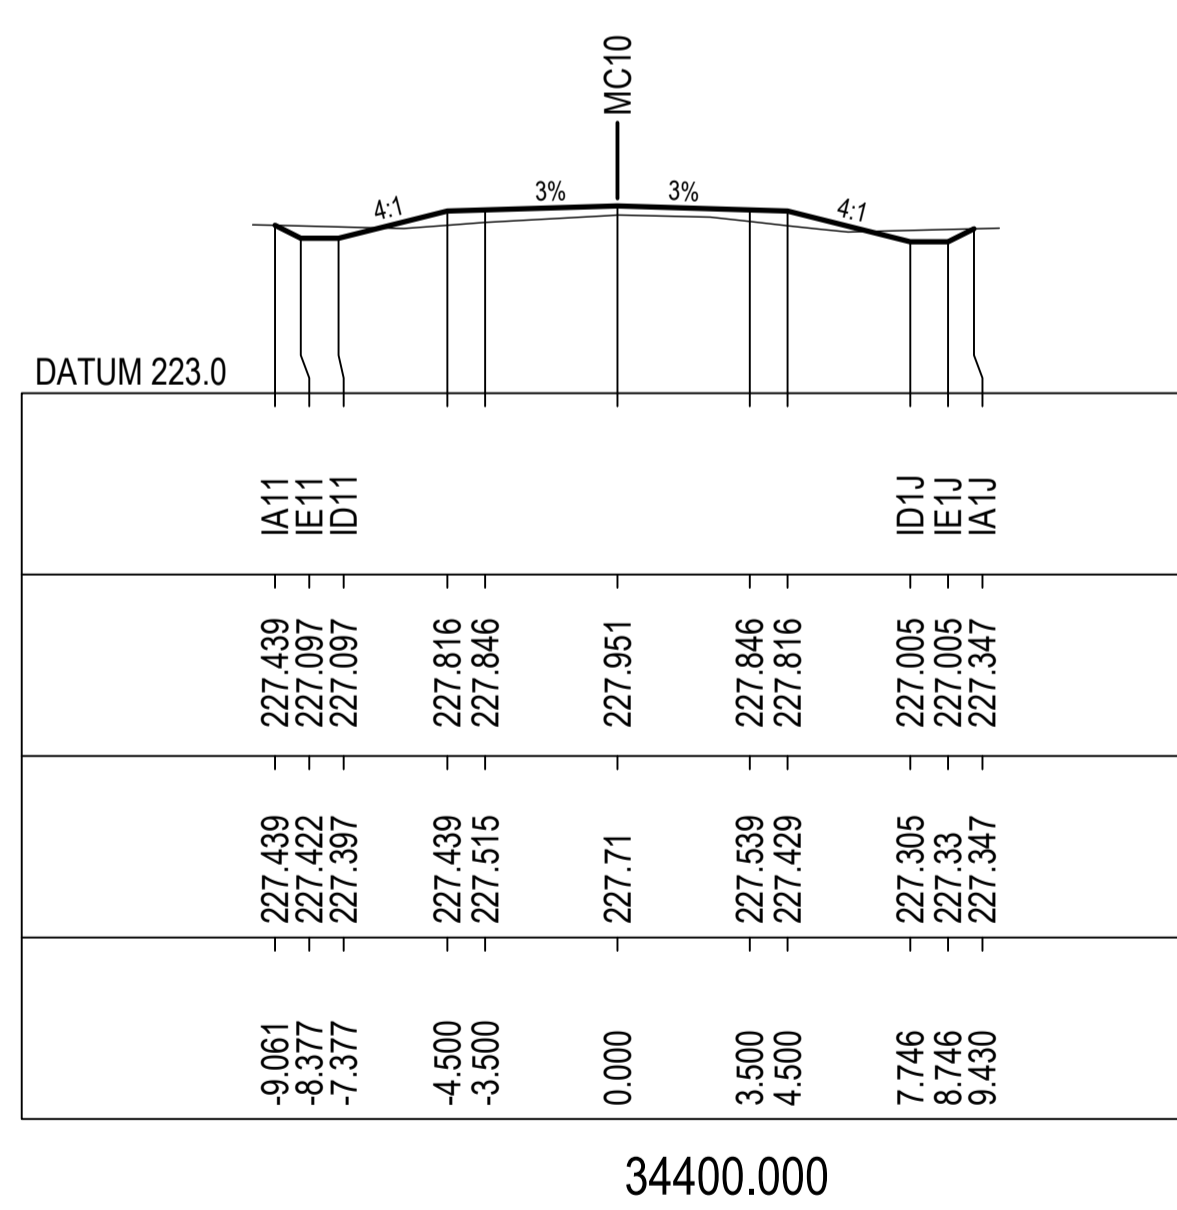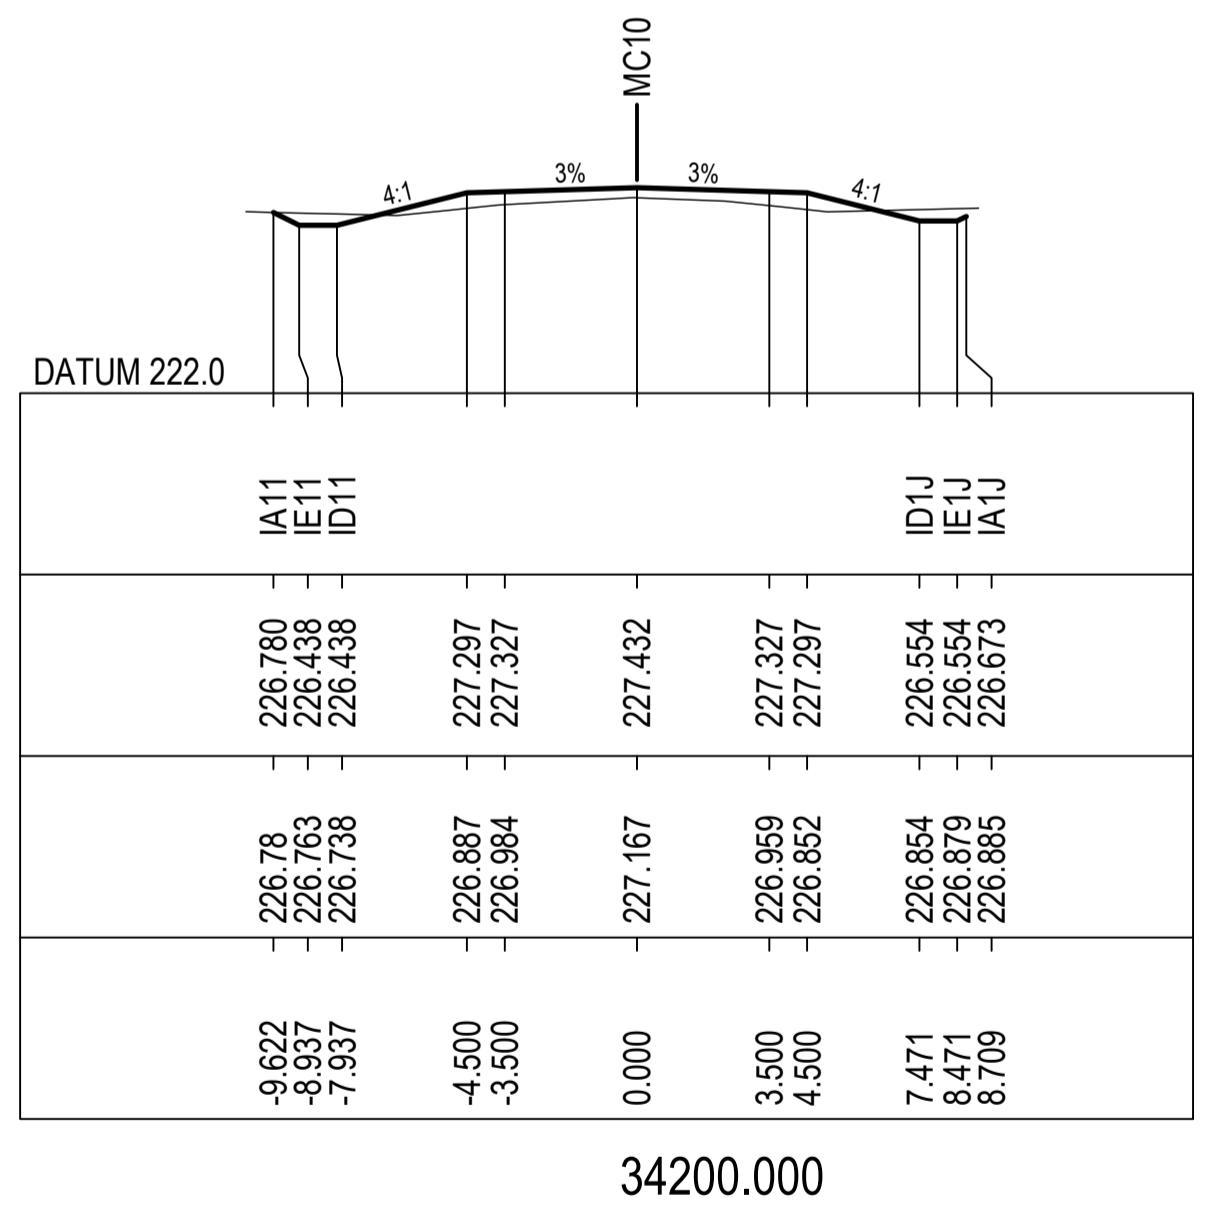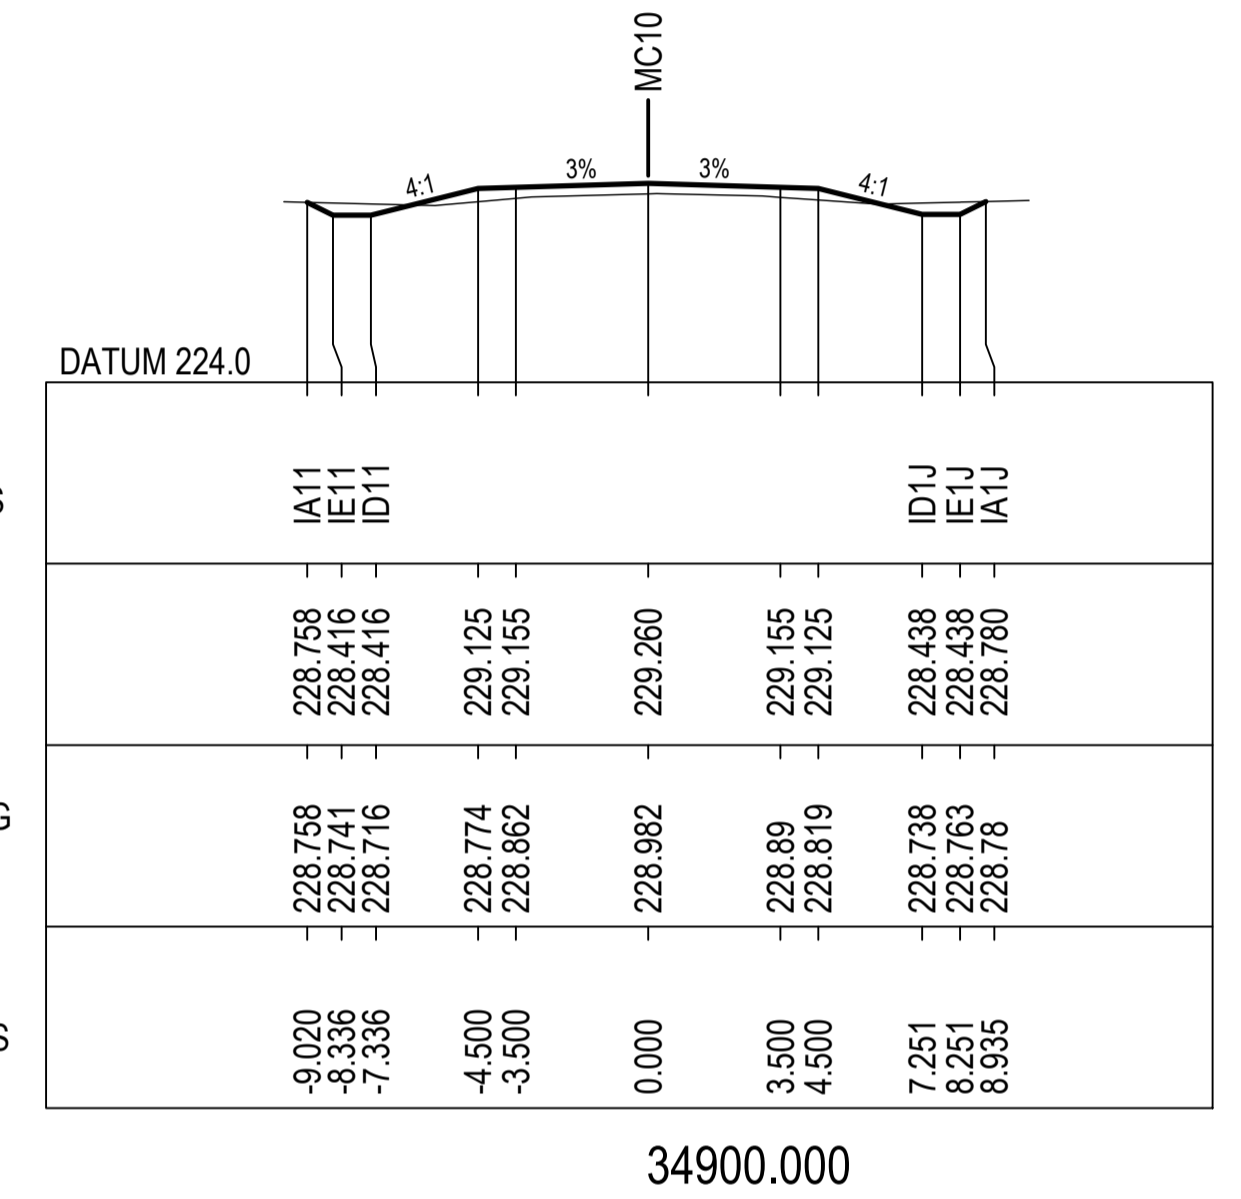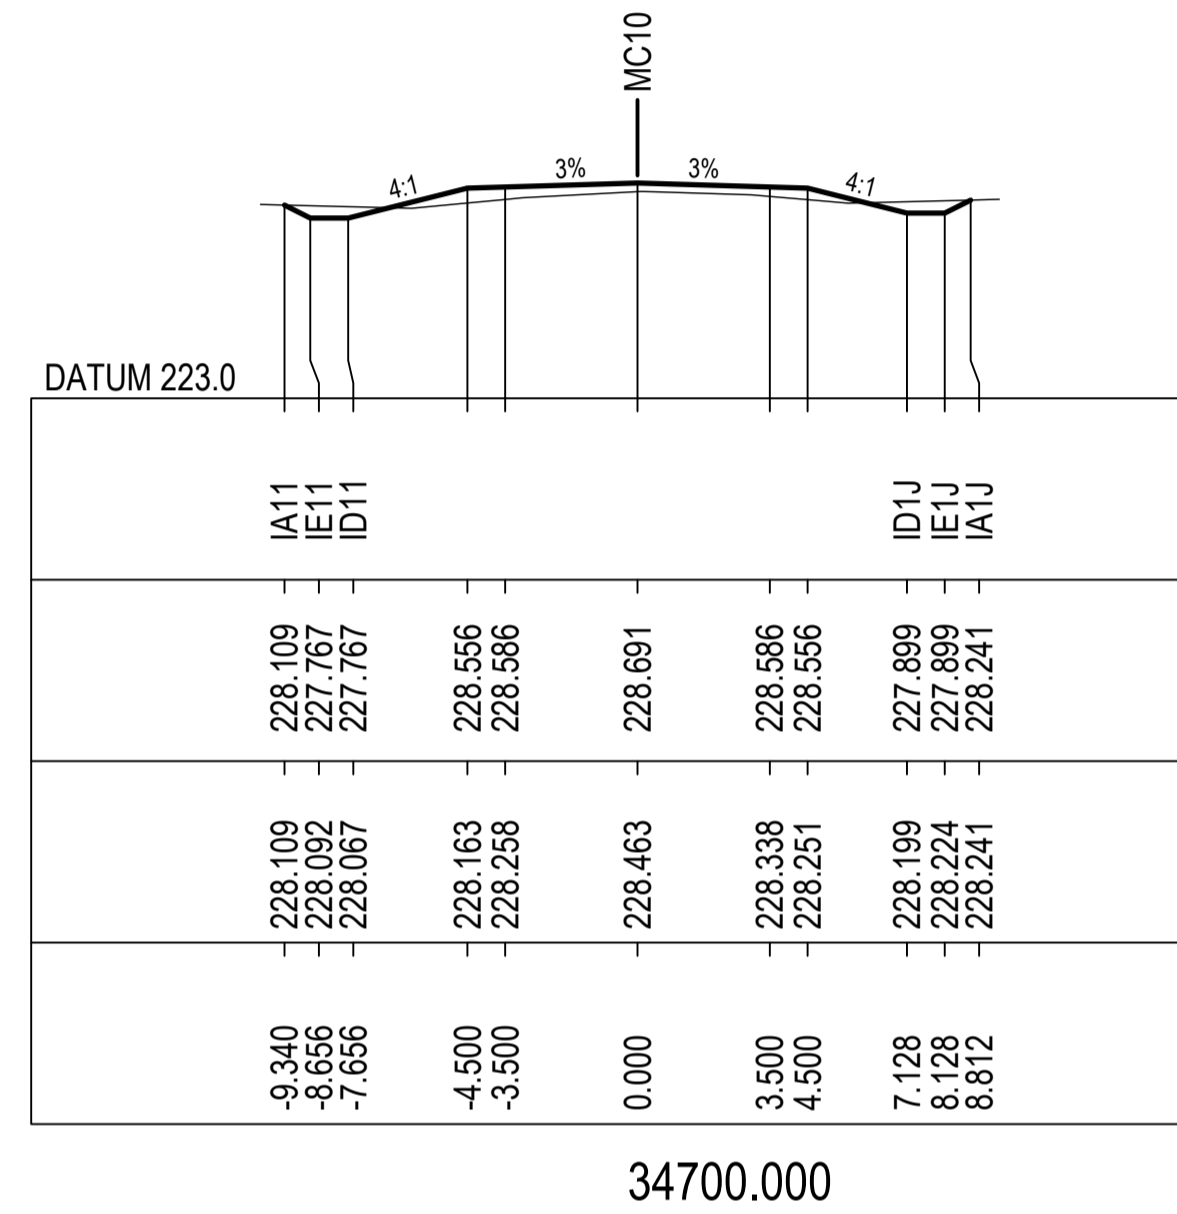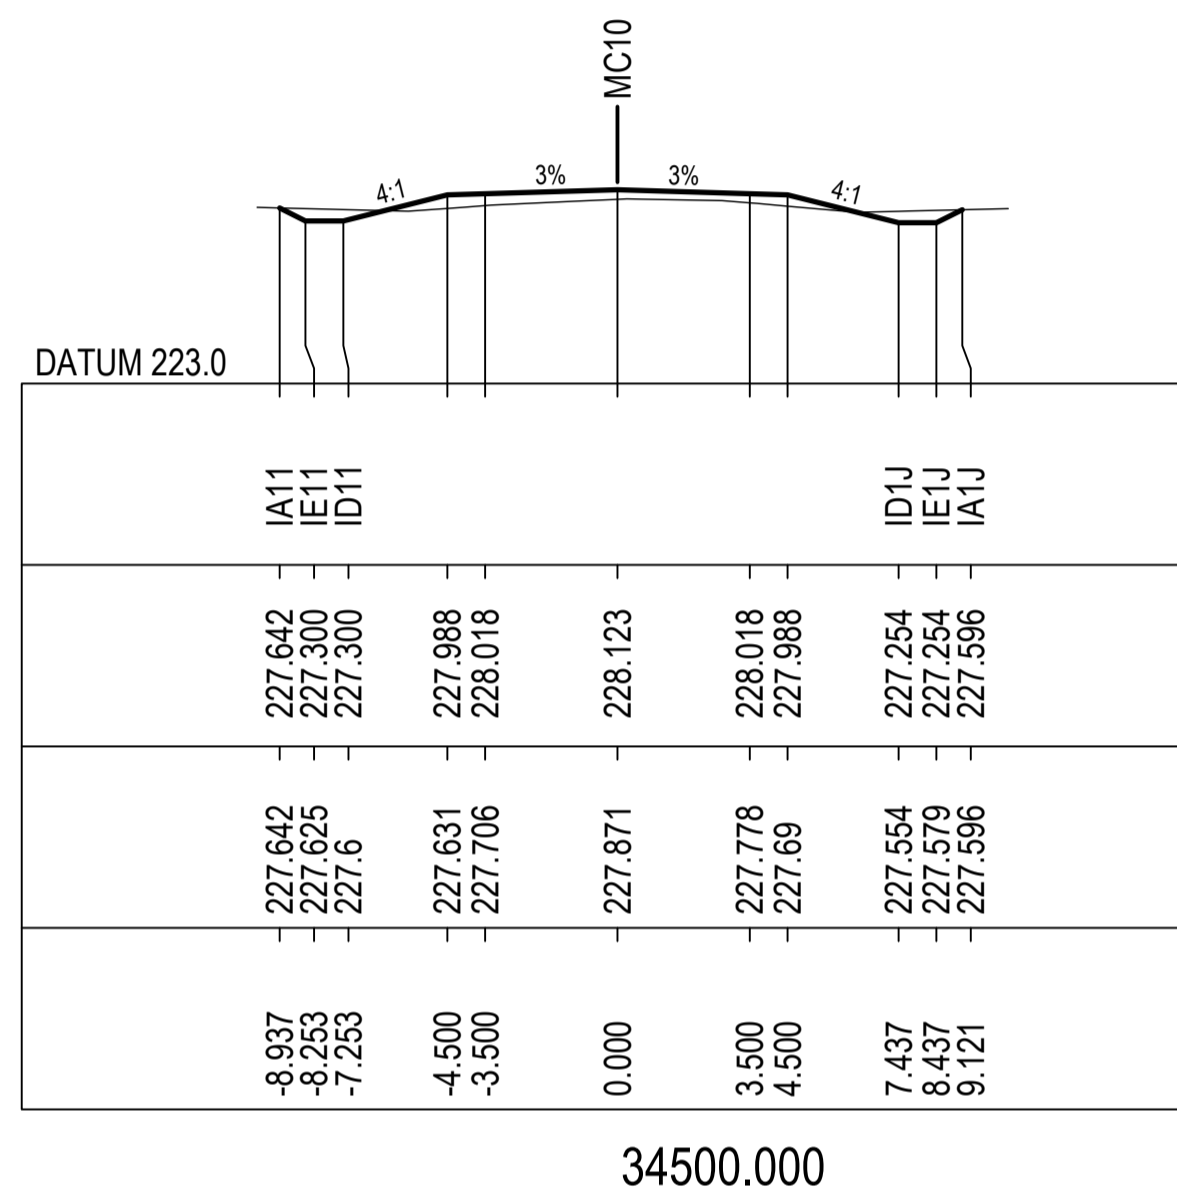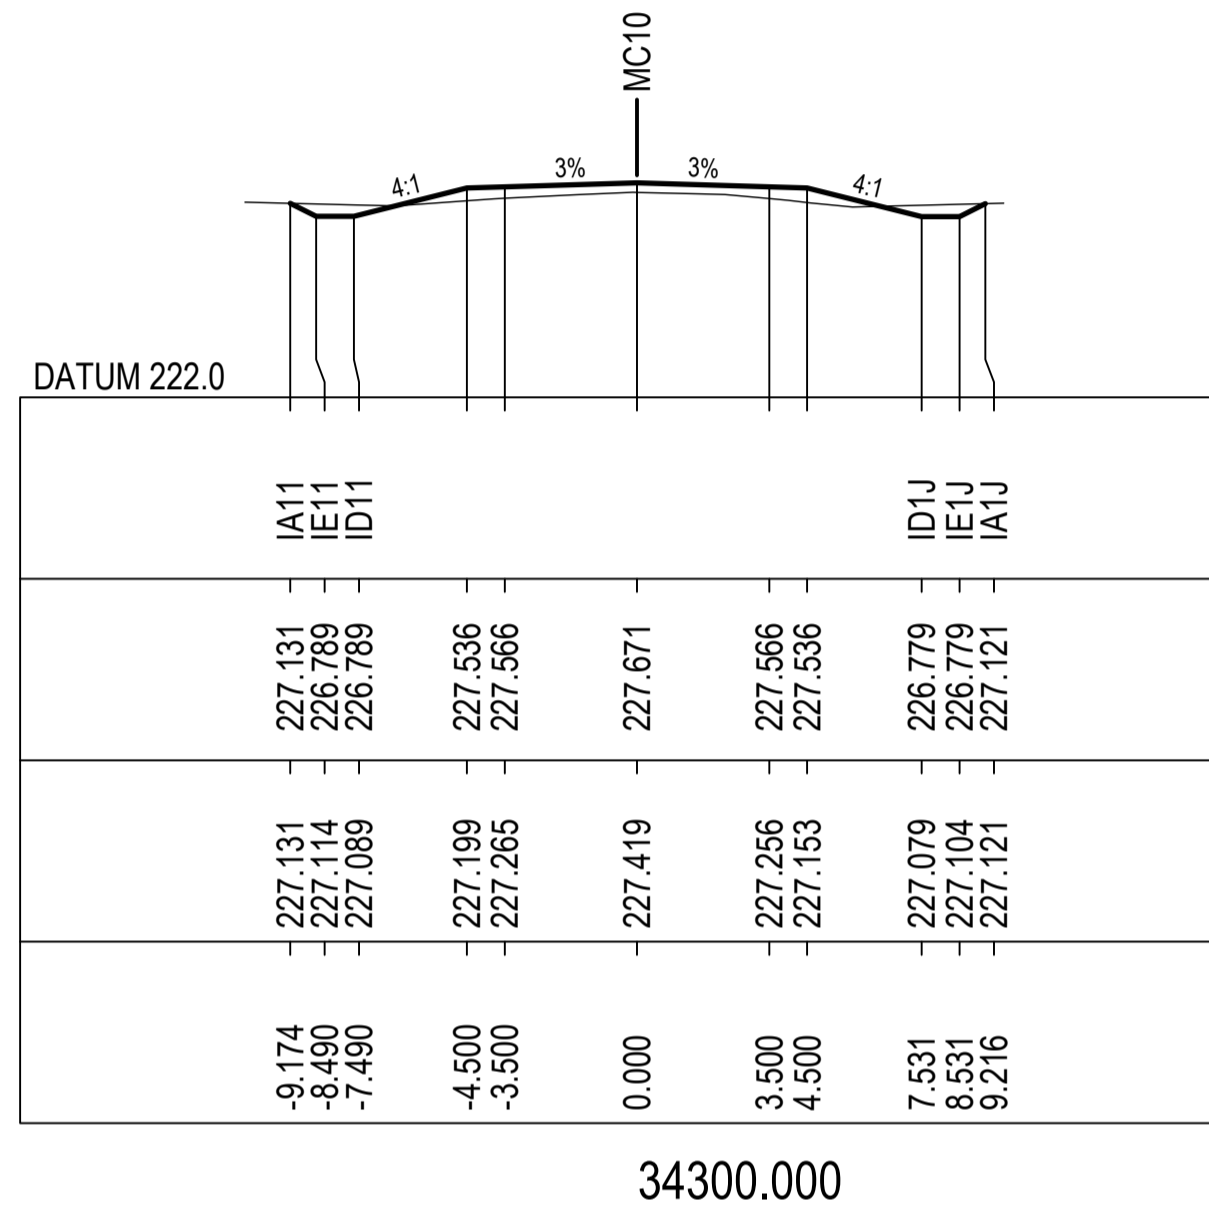

NOT FOR CONSTRUCTION

REV.	DESCRIPTION	DATE
A	PRELIMINARY DESIGN - ISSUED FOR REVIEW	16/12/2022

CLIENT: COONAMBLE SHIRE COUNCIL







SCALE @ A1

COORDINATE SYSTEM: MGA 2020 HEIGHT DATUM: AHD

FILE PATH:

TITLE	NAME	DATE
DRAWN	B.ALGIE	29/11/2022
DRG CHECK	H.WILLIAMS	
DESIGN	H.WILLIAMS	
DESIGN CHECK	M.COLLINS	
DESIGN MNGR	M.COLLINS	
PROJECT MNGR	M.COLLINS	

PROJECT:	TOORAWENAH ROAD UPGRADE COONAMBLE SHIRE COUNCIL	CLIENT PROJECT NO.
DRAWING TITLE:	PRELIMINARY DESIGN CROSS SECTIONS MC10 SHEET 7 OF 37	CWC PROJECT NO. 22-1031
DRAWING NUMBER:	22-1031-DD	SHEET NUMBER: RC - 2007
		REVISION: A

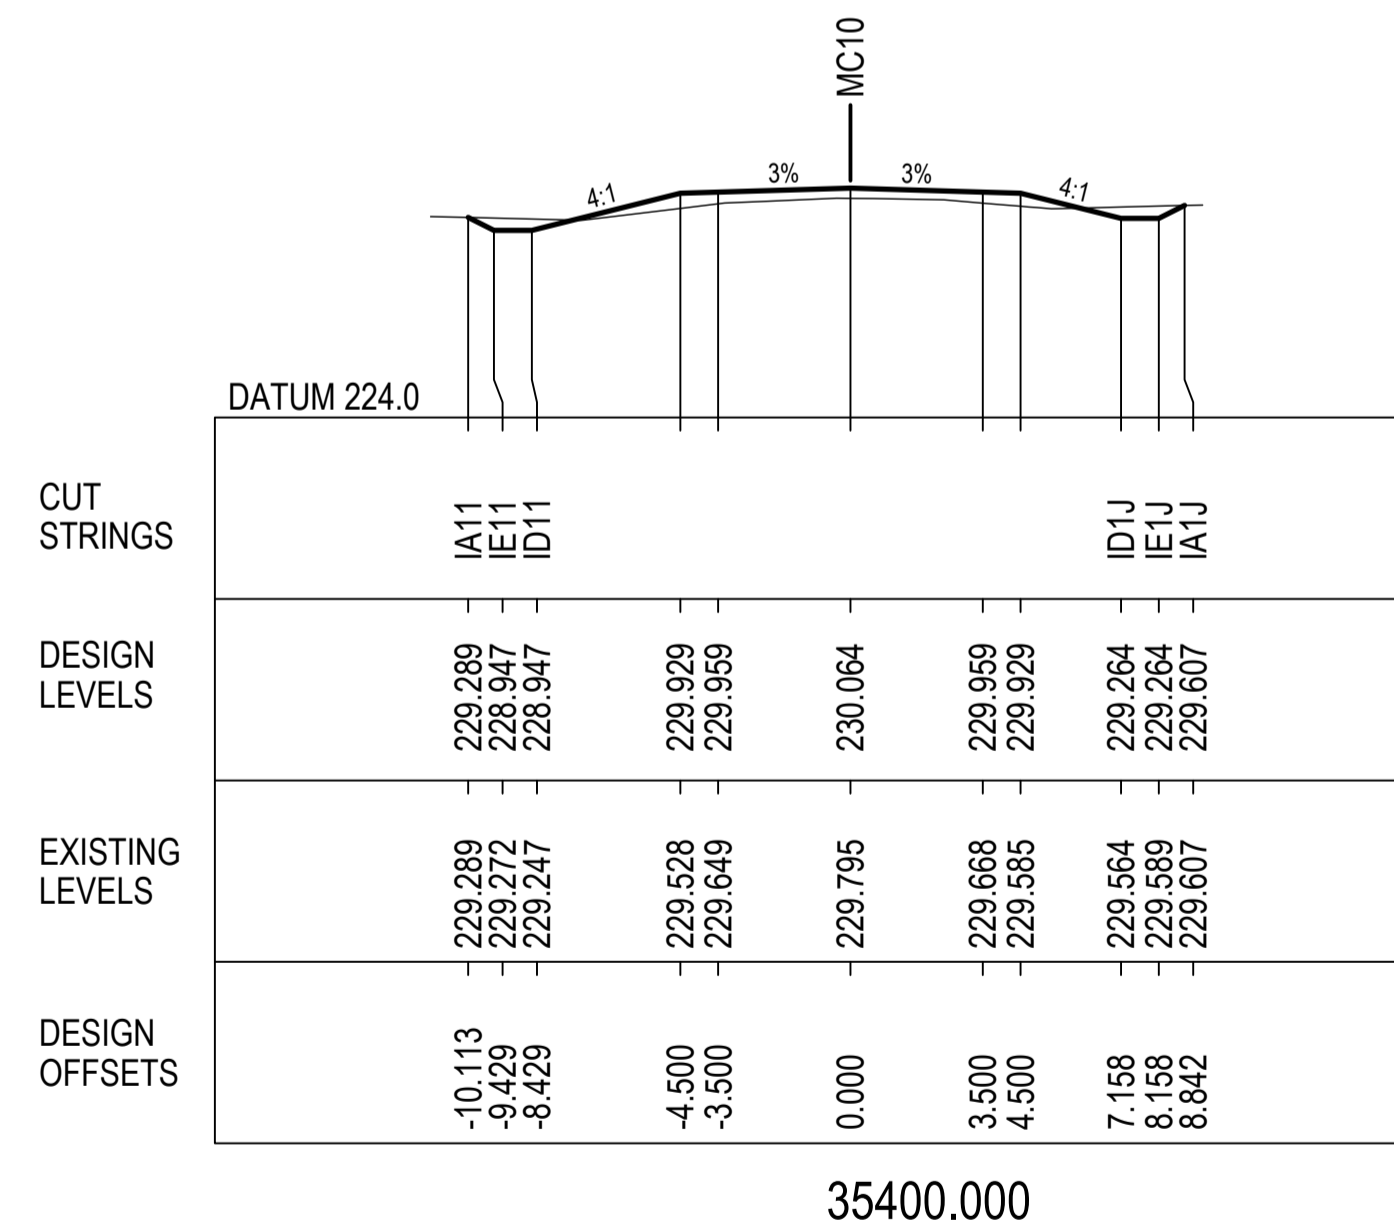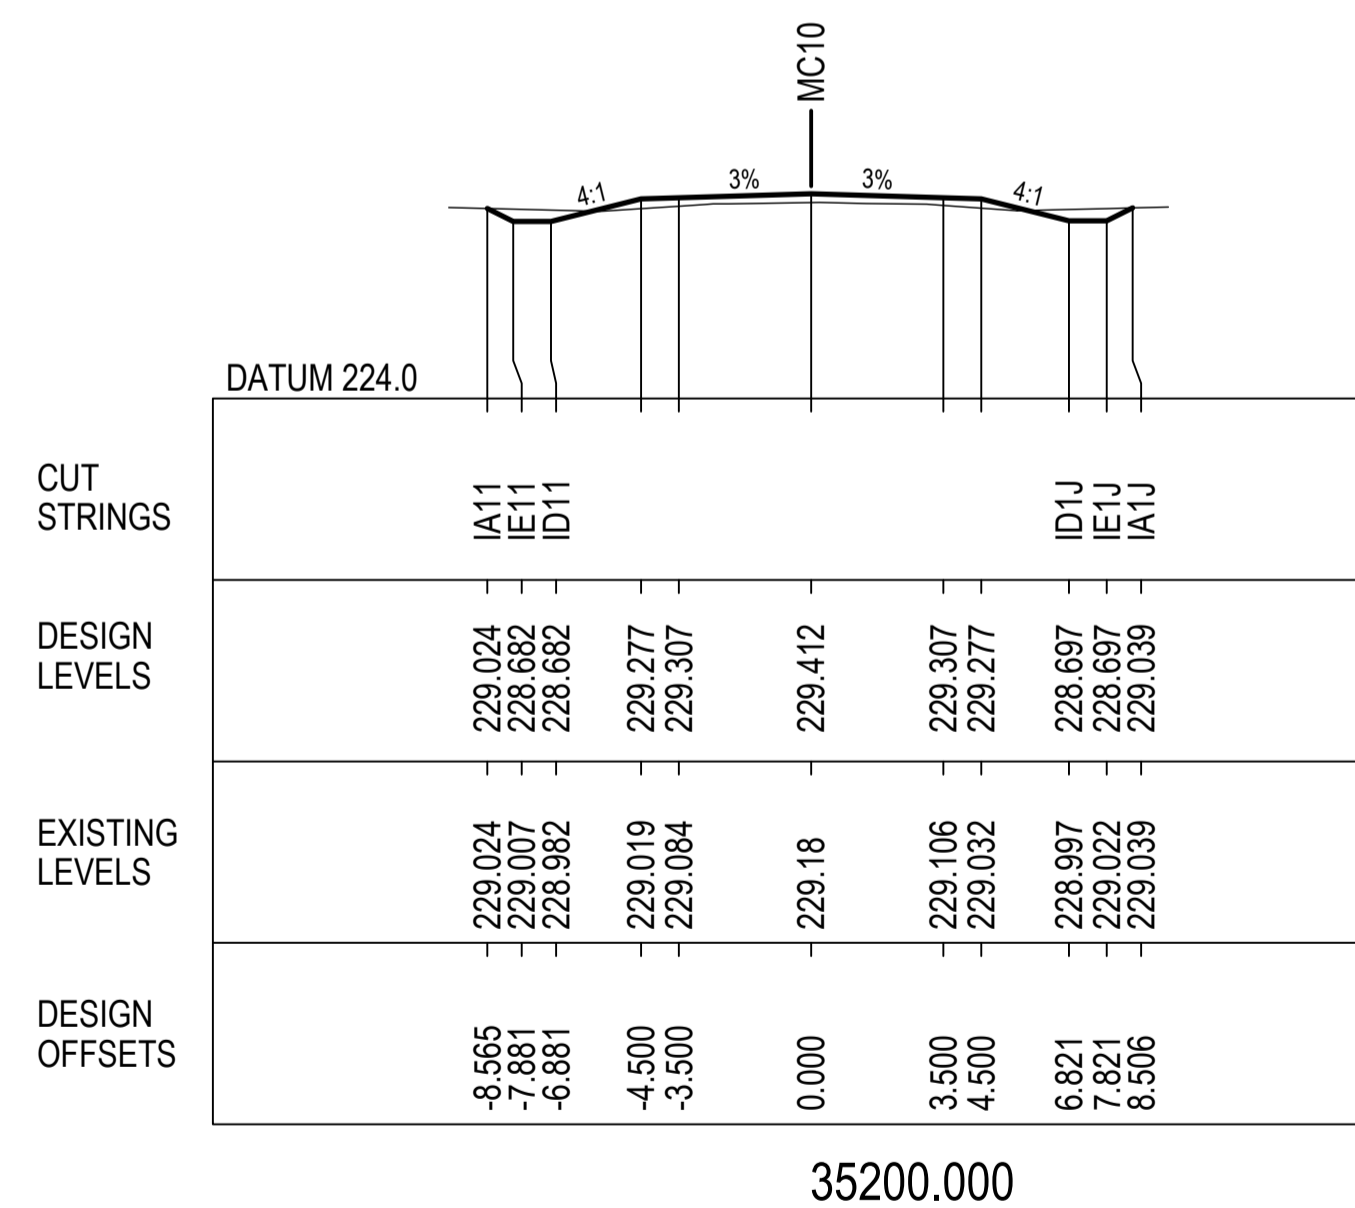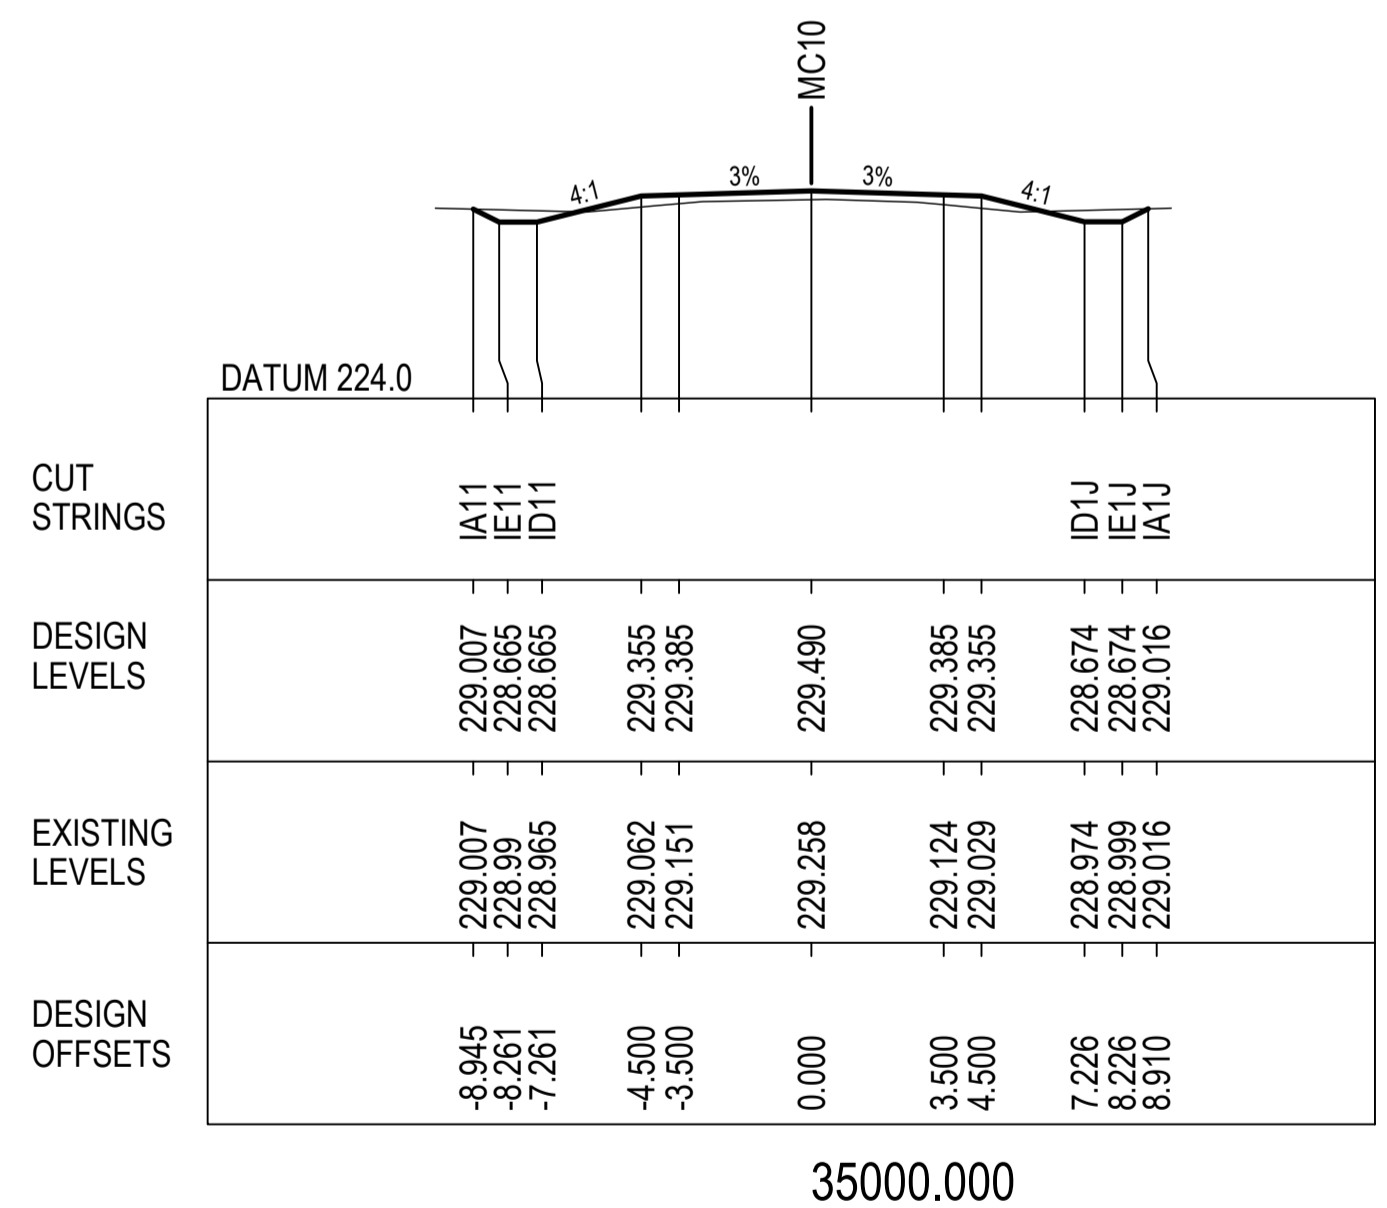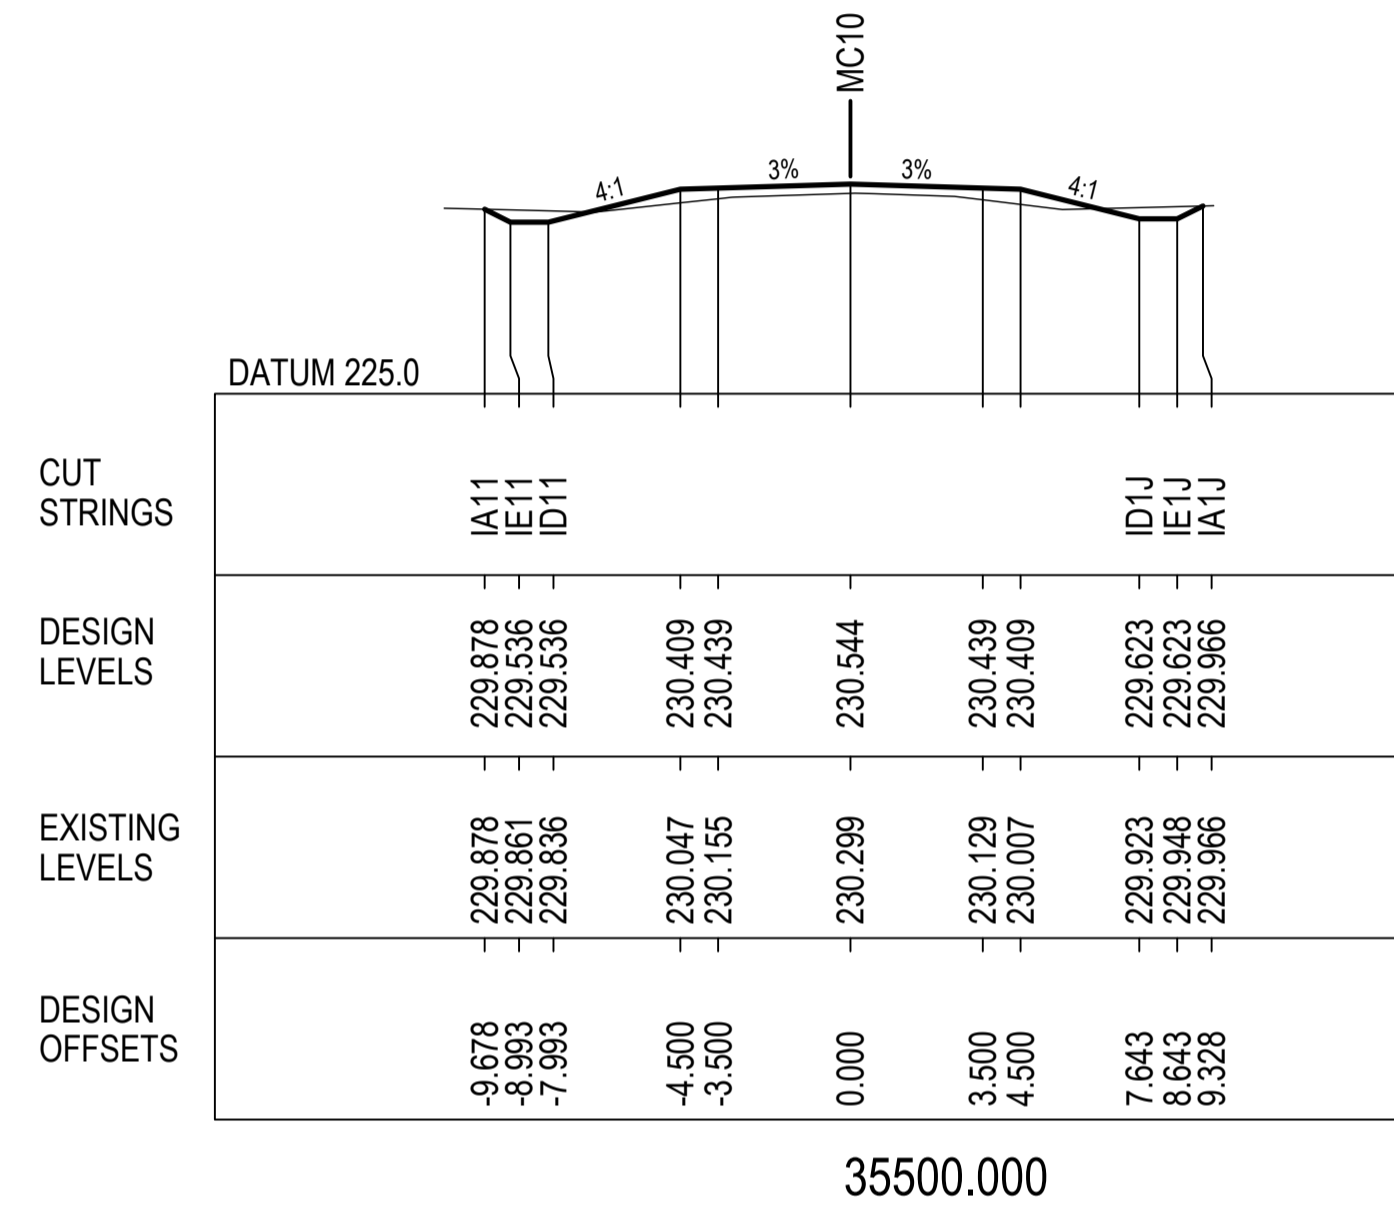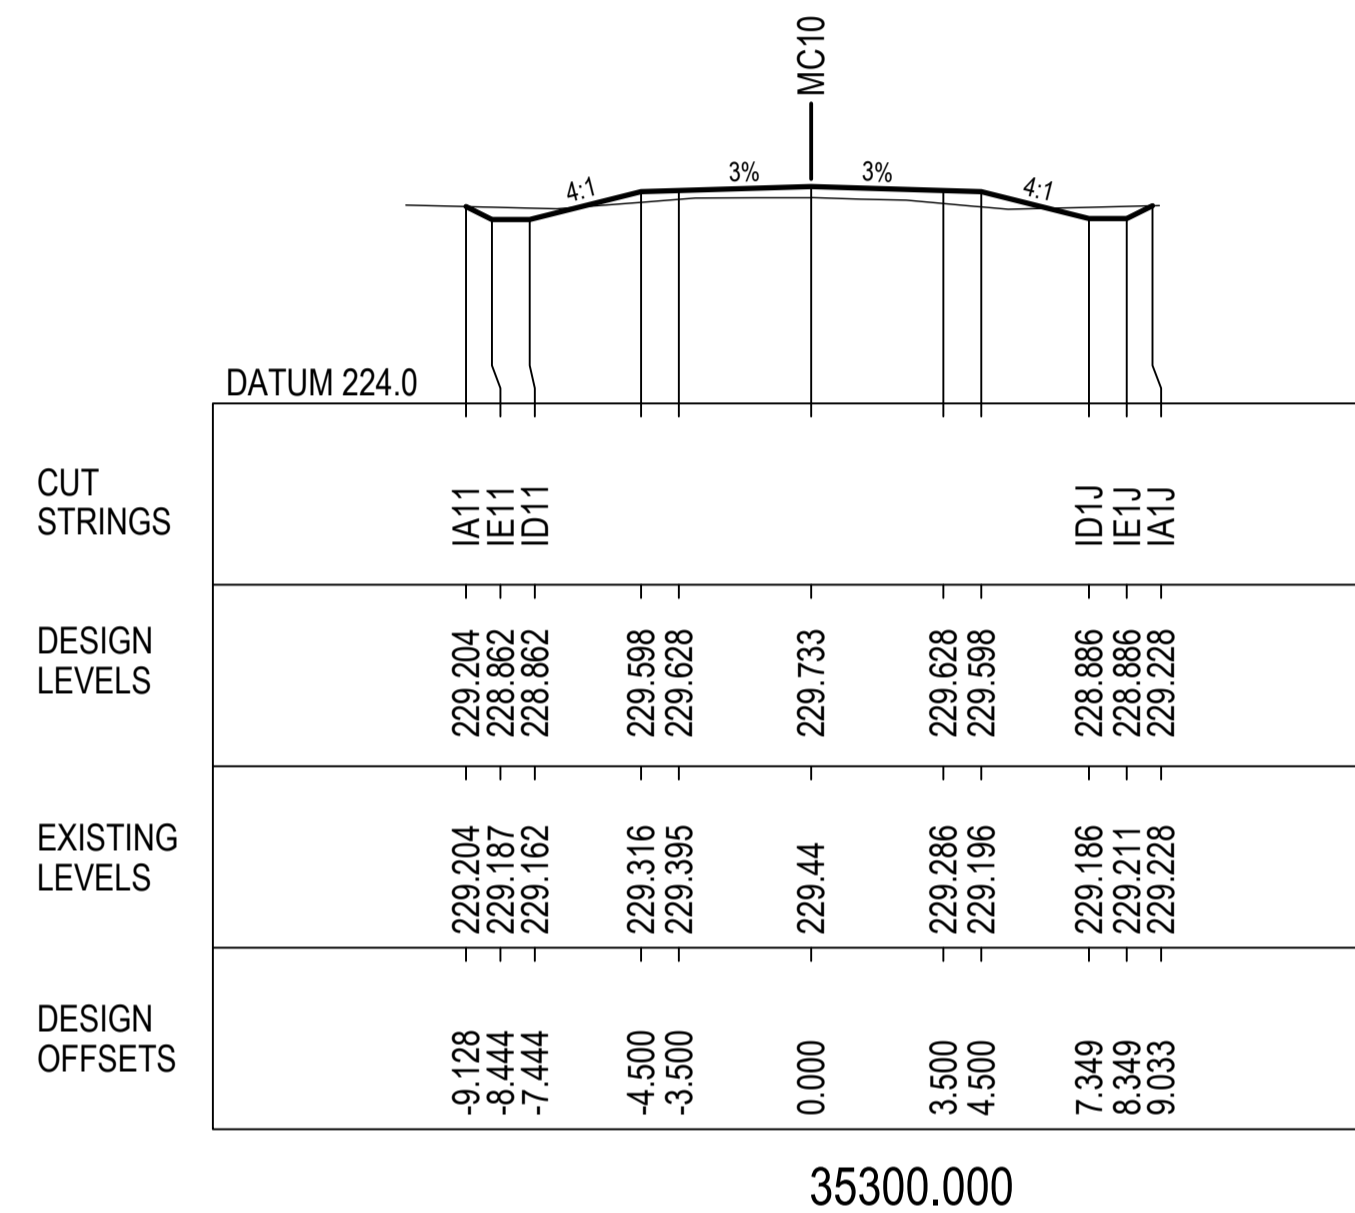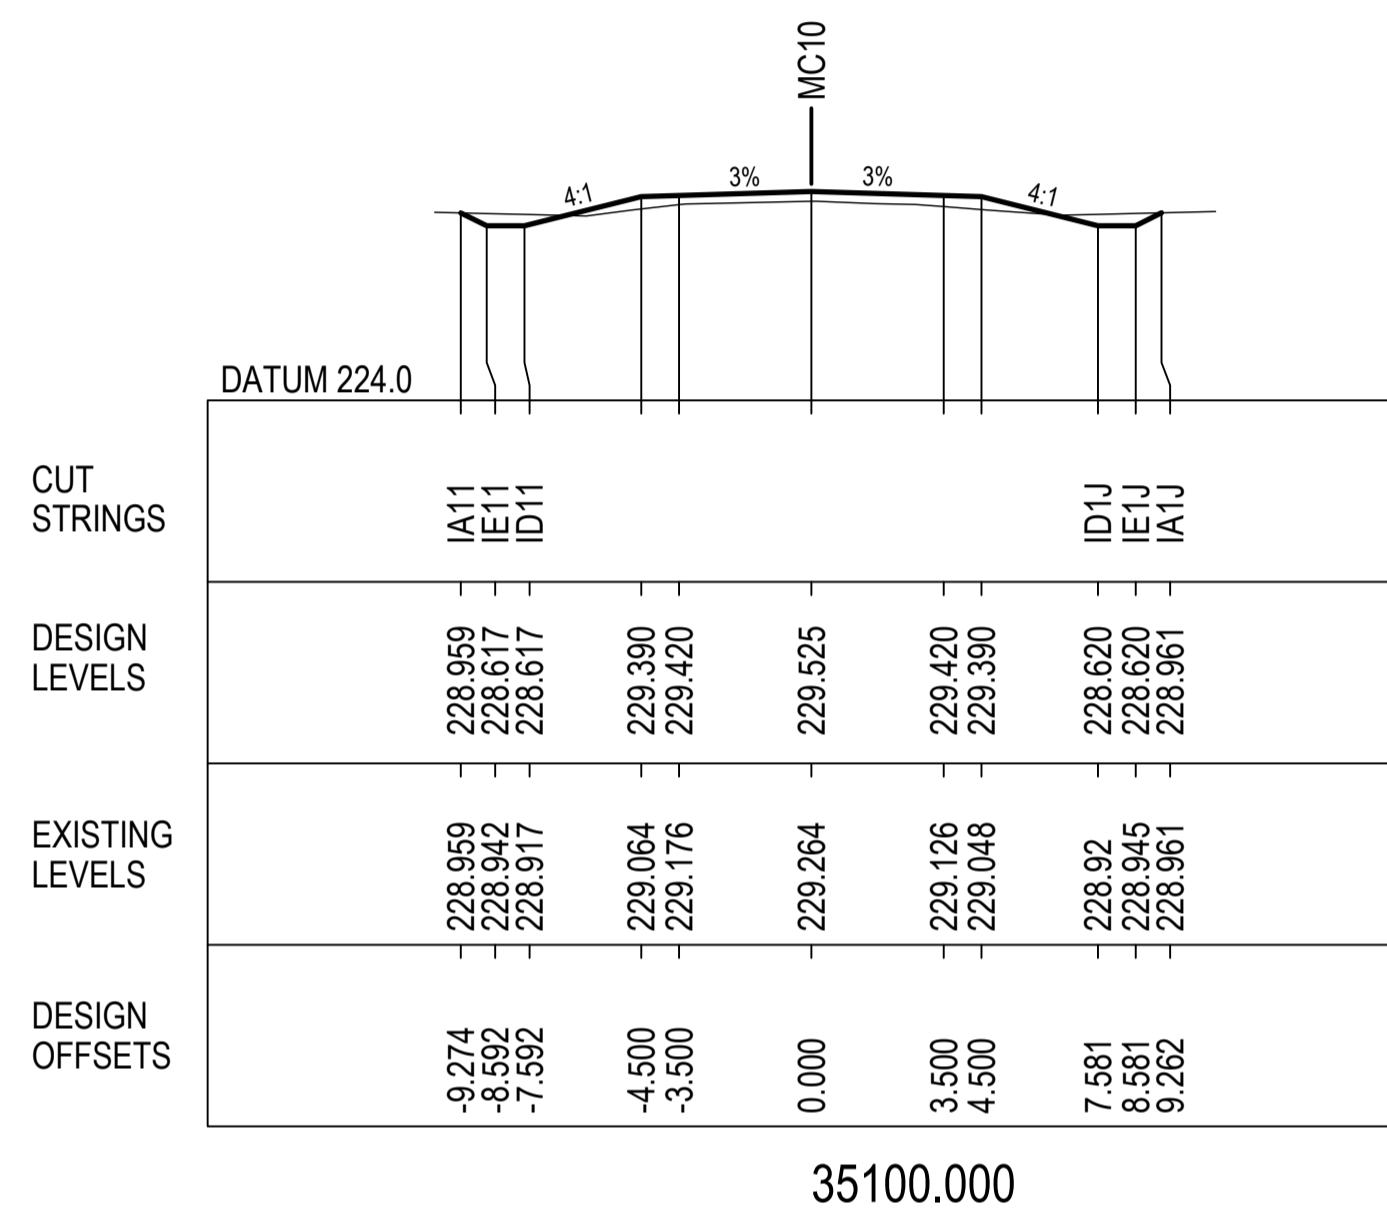

NOT FOR CONSTRUCTION

REV.	DESCRIPTION	DATE
A	PRELIMINARY DESIGN - ISSUED FOR REVIEW	16/12/2022

CLIENT: COONAMBLE SHIRE COUNCIL

SCALE @ A1







COORDINATE SYSTEM: MGA 2020 HEIGHT DATUM: AHD

FILE PATH:

TITLE	NAME	DATE
DRAWN	B.ALGIE	29/11/2022
DRG CHECK	H.WILLIAMS	
DESIGN	H.WILLIAMS	
DESIGN CHECK	M.COLLINS	
DESIGN MNGR	M.COLLINS	
PROJECT MNGR	M.COLLINS	


PROJECT:	TOORAWENAH ROAD UPGRADE COONAMBLE SHIRE COUNCIL	CLIENT PROJECT NO.
DRAWING TITLE:	PRELIMINARY DESIGN CROSS SECTIONS MC10 SHEET 8 OF 37	CWC PROJECT NO. 22-1031
DRAWING NUMBER:	22-1031-DD	SHEET NUMBER: RC - 2008
		REVISION: A



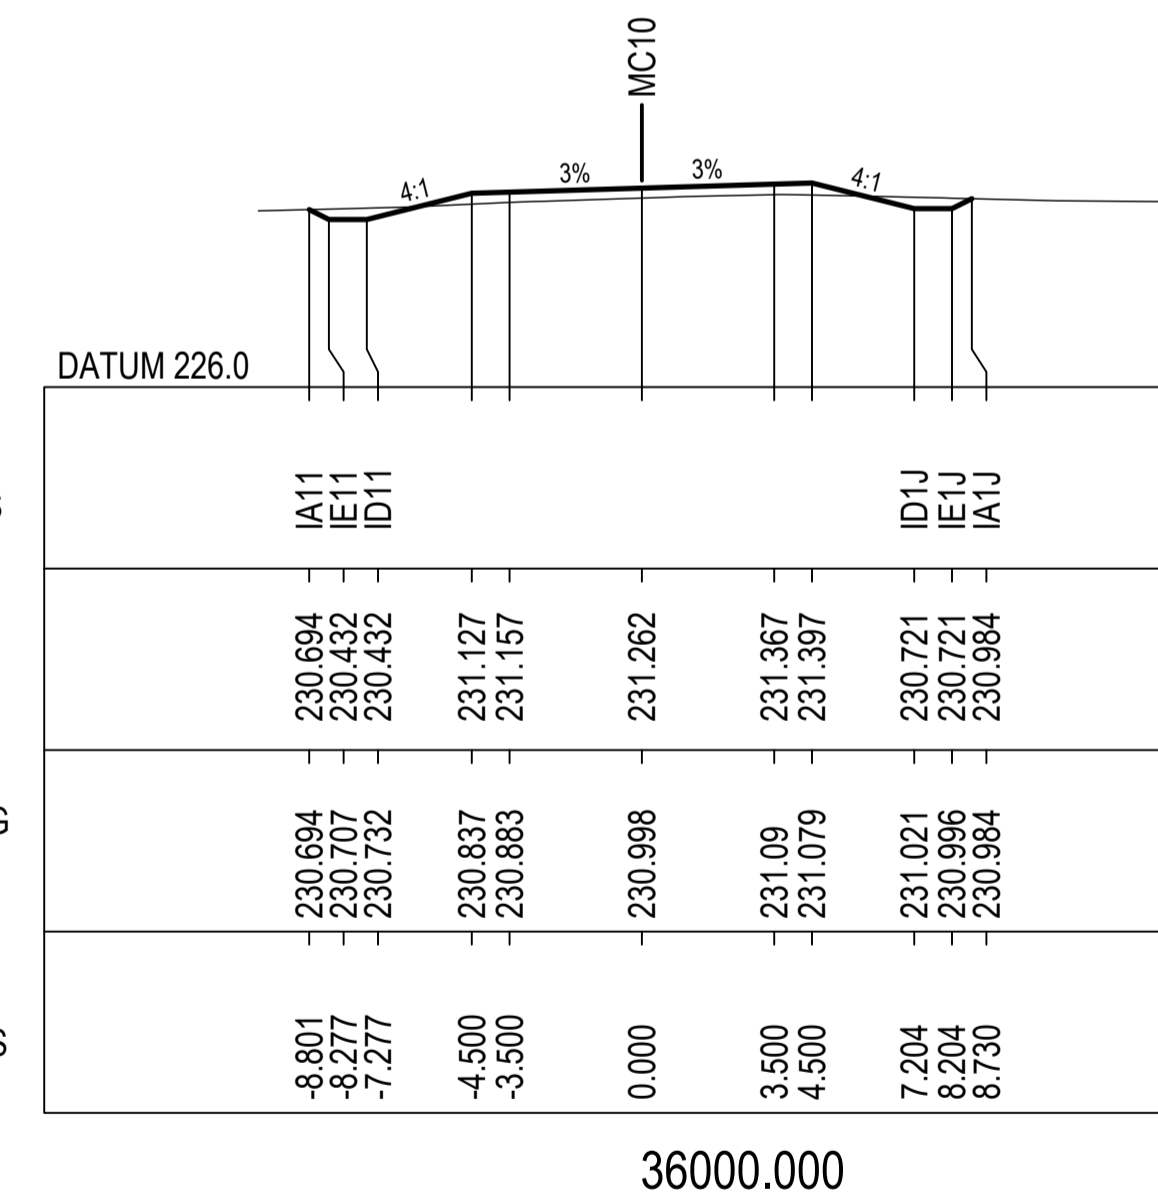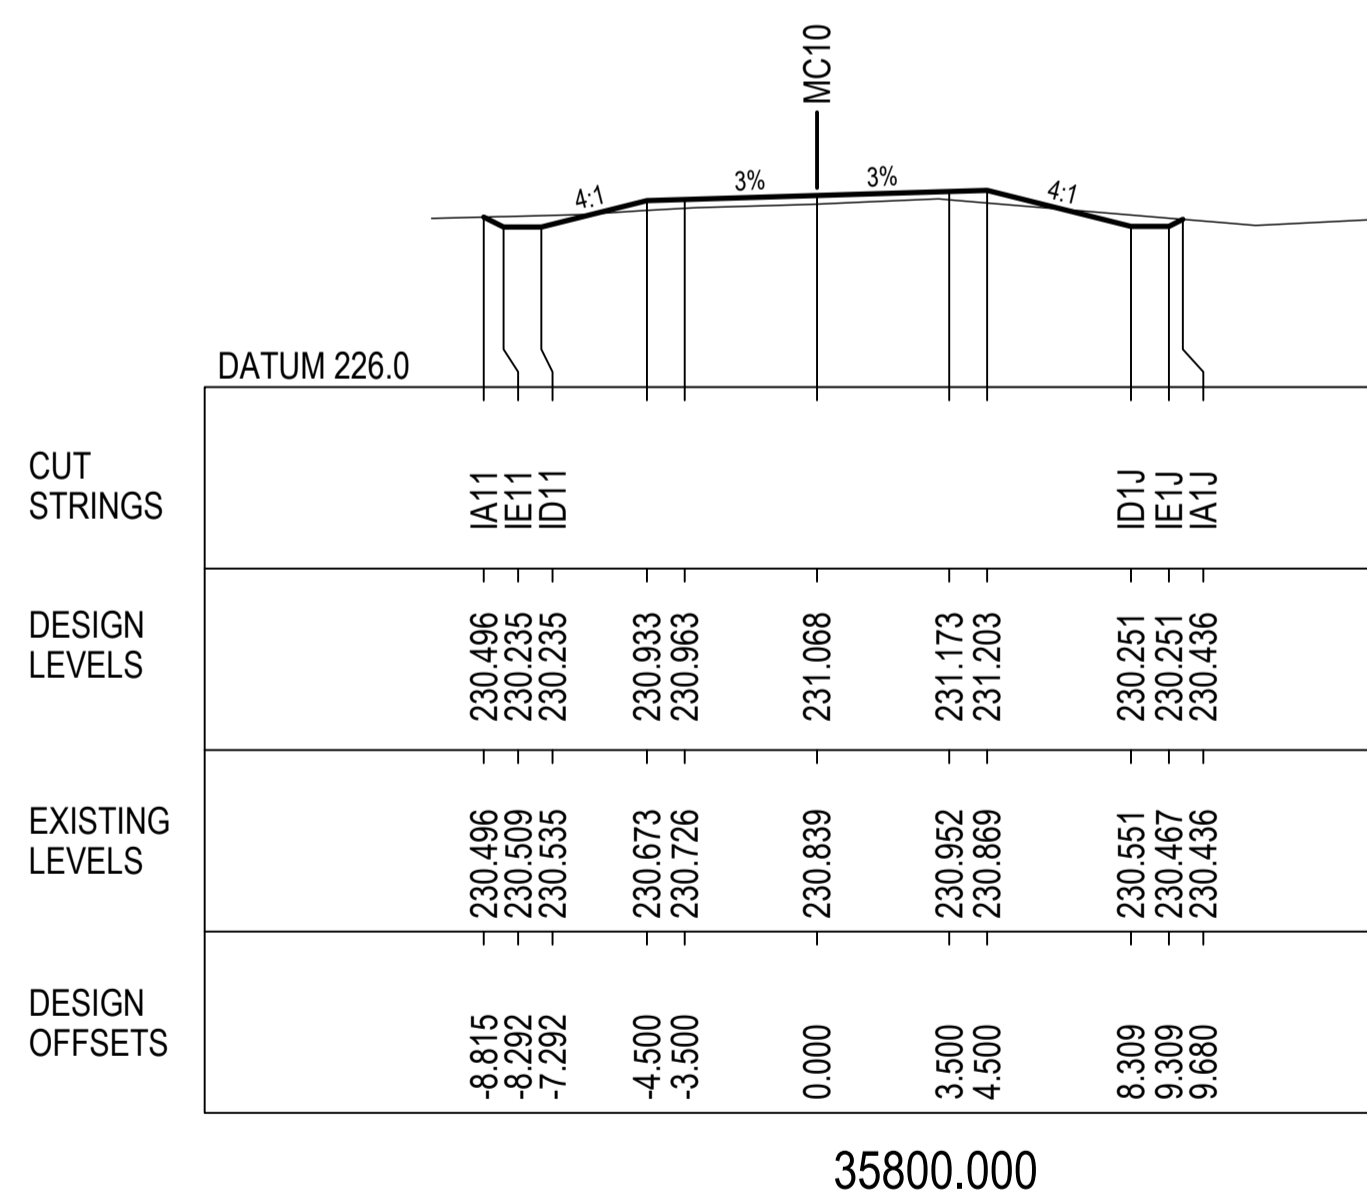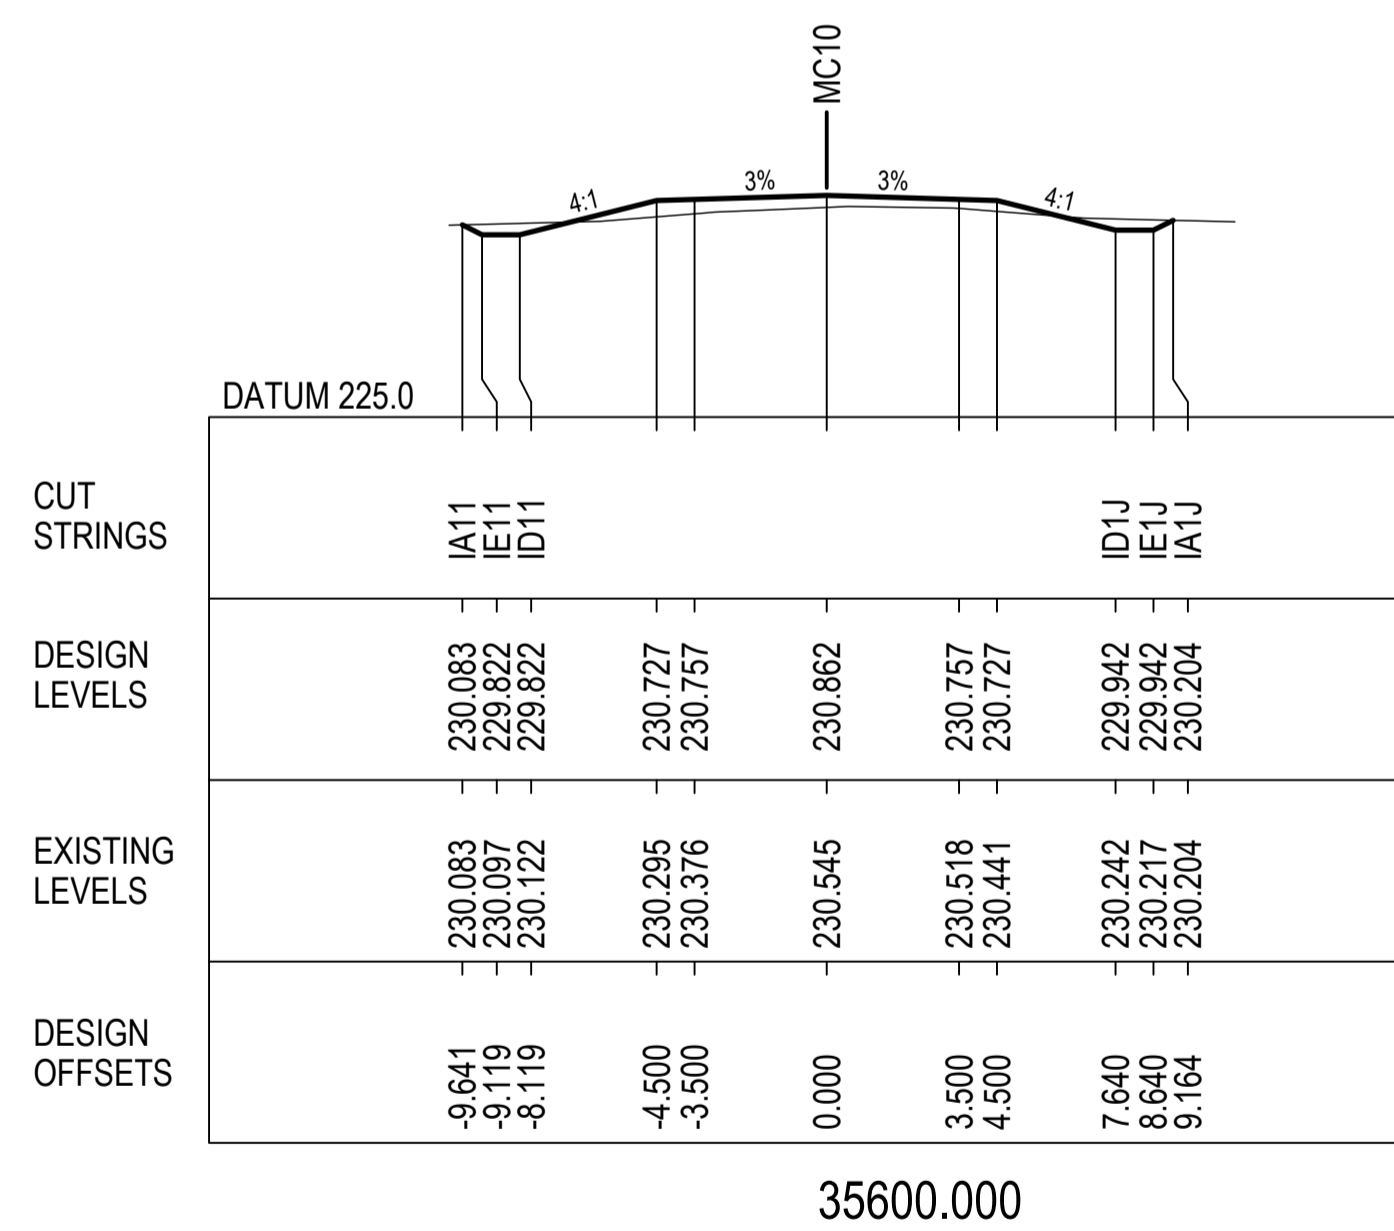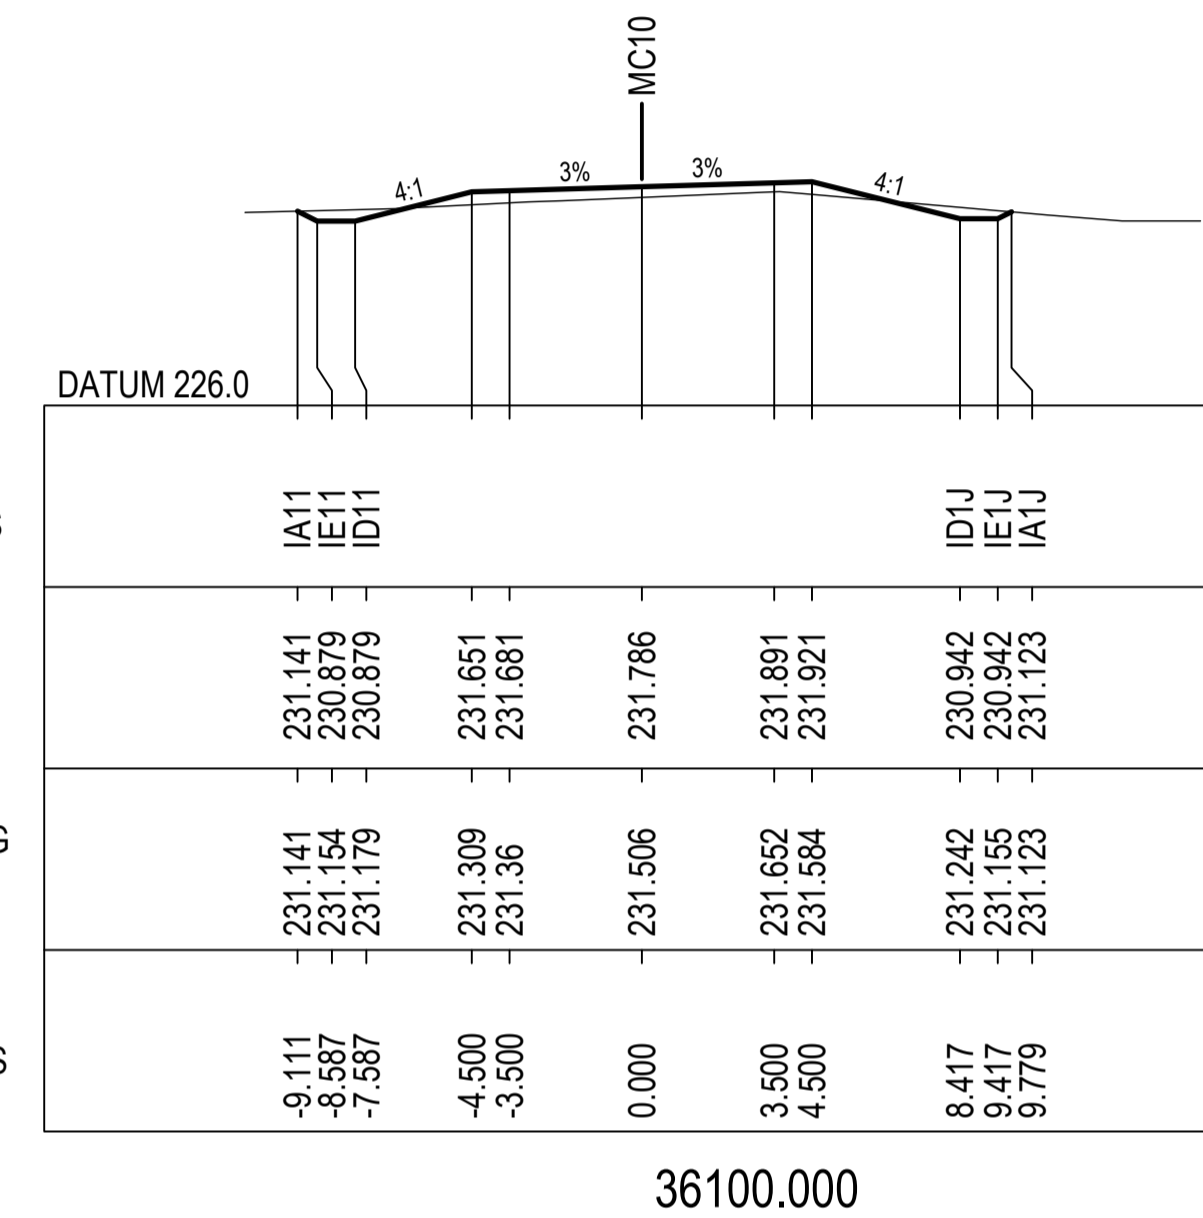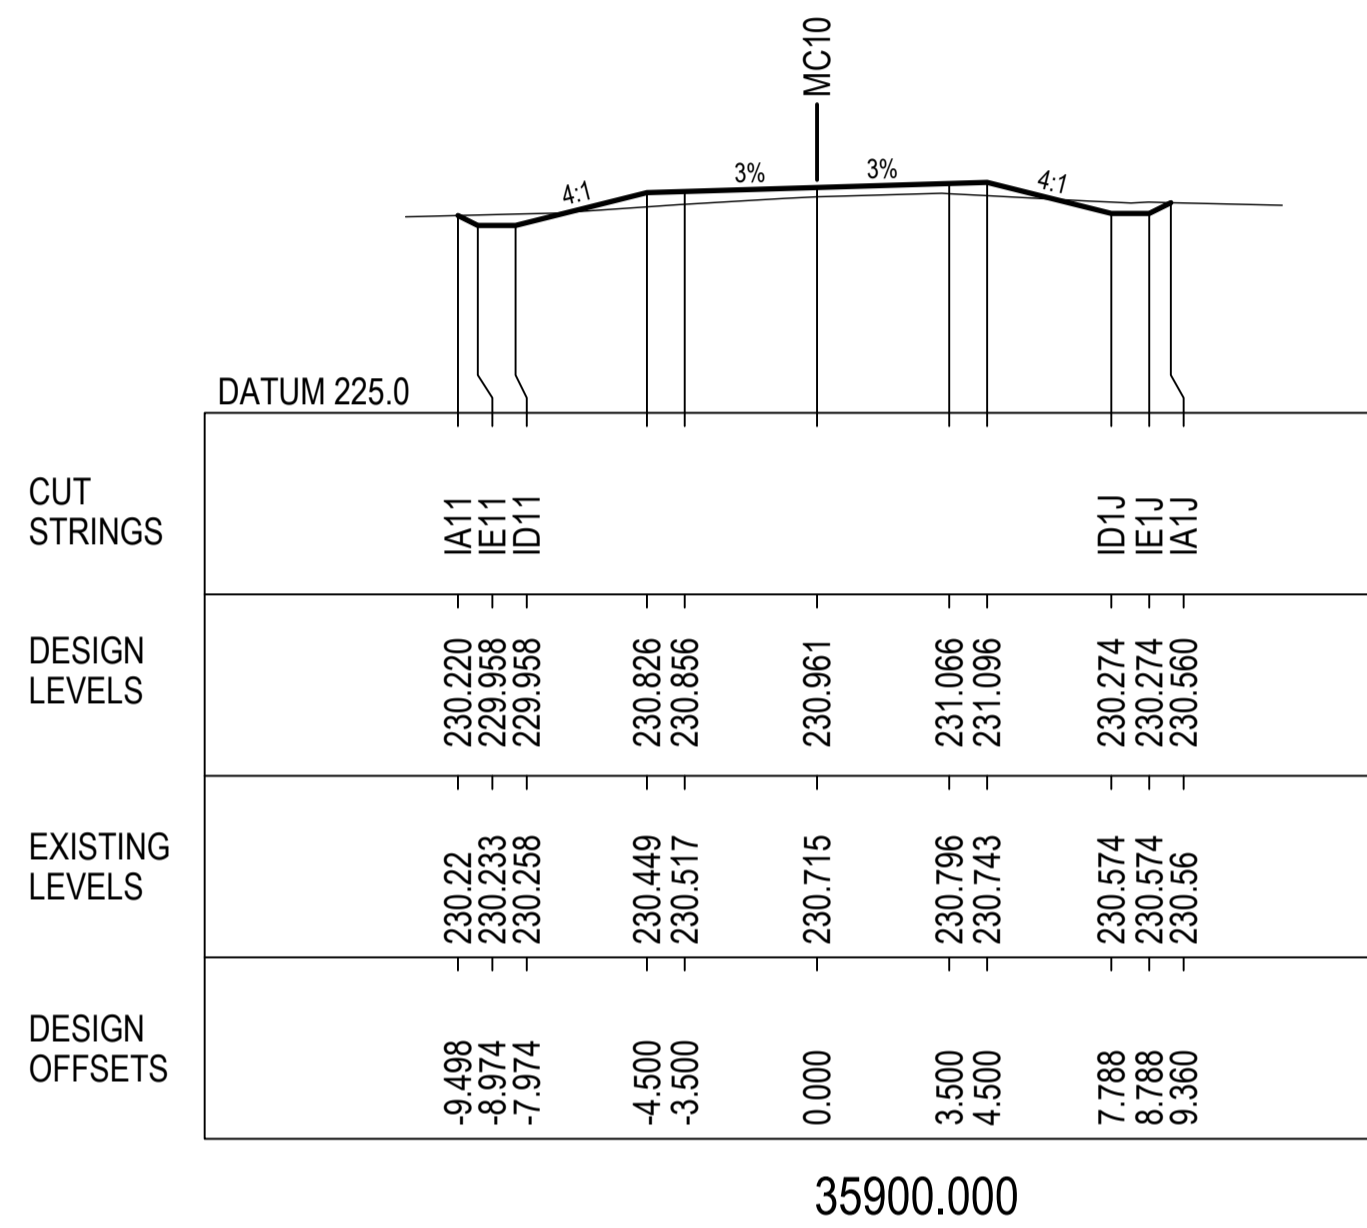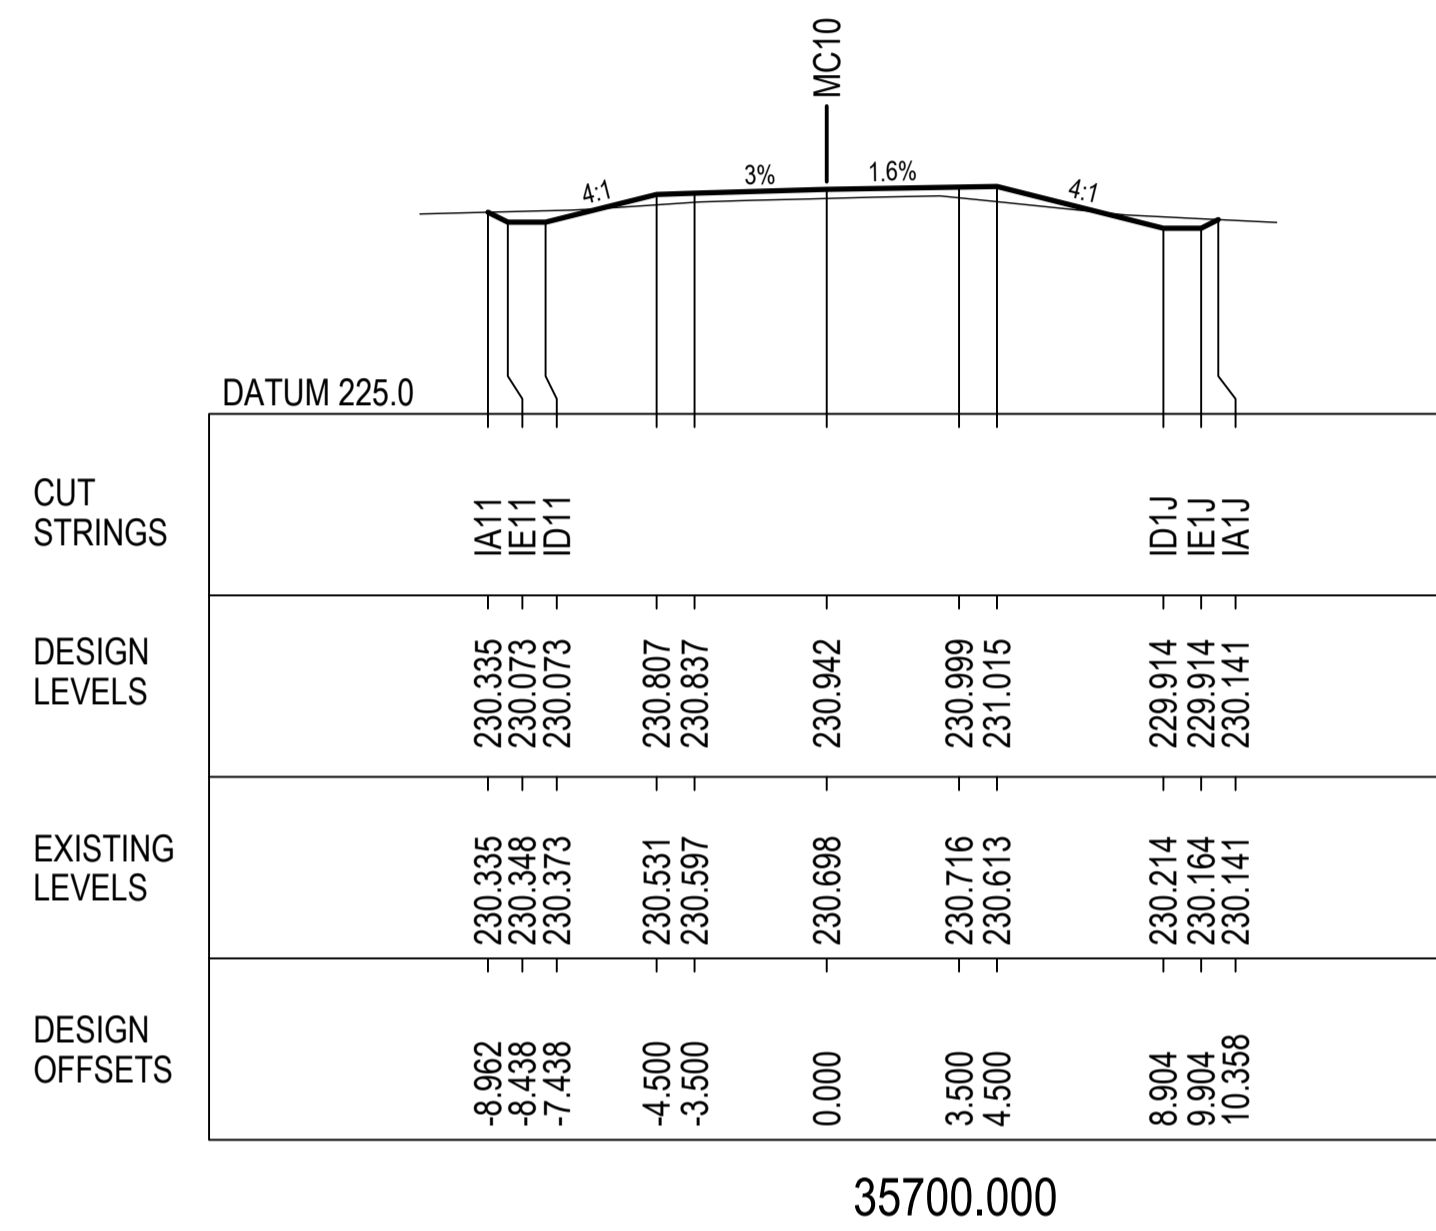

NOT FOR CONSTRUCTION







REV.	DESCRIPTION	DATE
A	PRELIMINARY DESIGN - ISSUED FOR REVIEW	16/12/2022

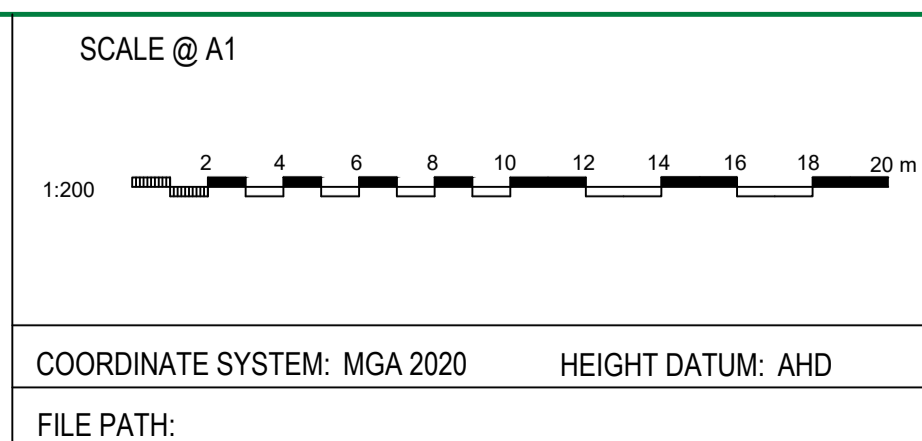

TITLE	NAME	DATE
DRAWN	B.ALGIE	29/11/2022
DRG CHECK	H.WILLIAMS	
DESIGN	H.WILLIAMS	
DESIGN CHECK	M.COLLINS	
DESIGN MNGR	M.COLLINS	
PROJECT MNGR	M.COLLINS	



PROJECT:	TOORAWENAH ROAD UPGRADE COONAMBLE SHIRE COUNCIL	CLIENT PROJECT NO.
DRAWING TITLE:	PRELIMINARY DESIGN CROSS SECTIONS MC10 SHEET 9 OF 37	CWC PROJECT NO. 22-1031
DRAWING NUMBER: 22-1031-DD	SHEET NUMBER: RC - 2009	REVISION: A

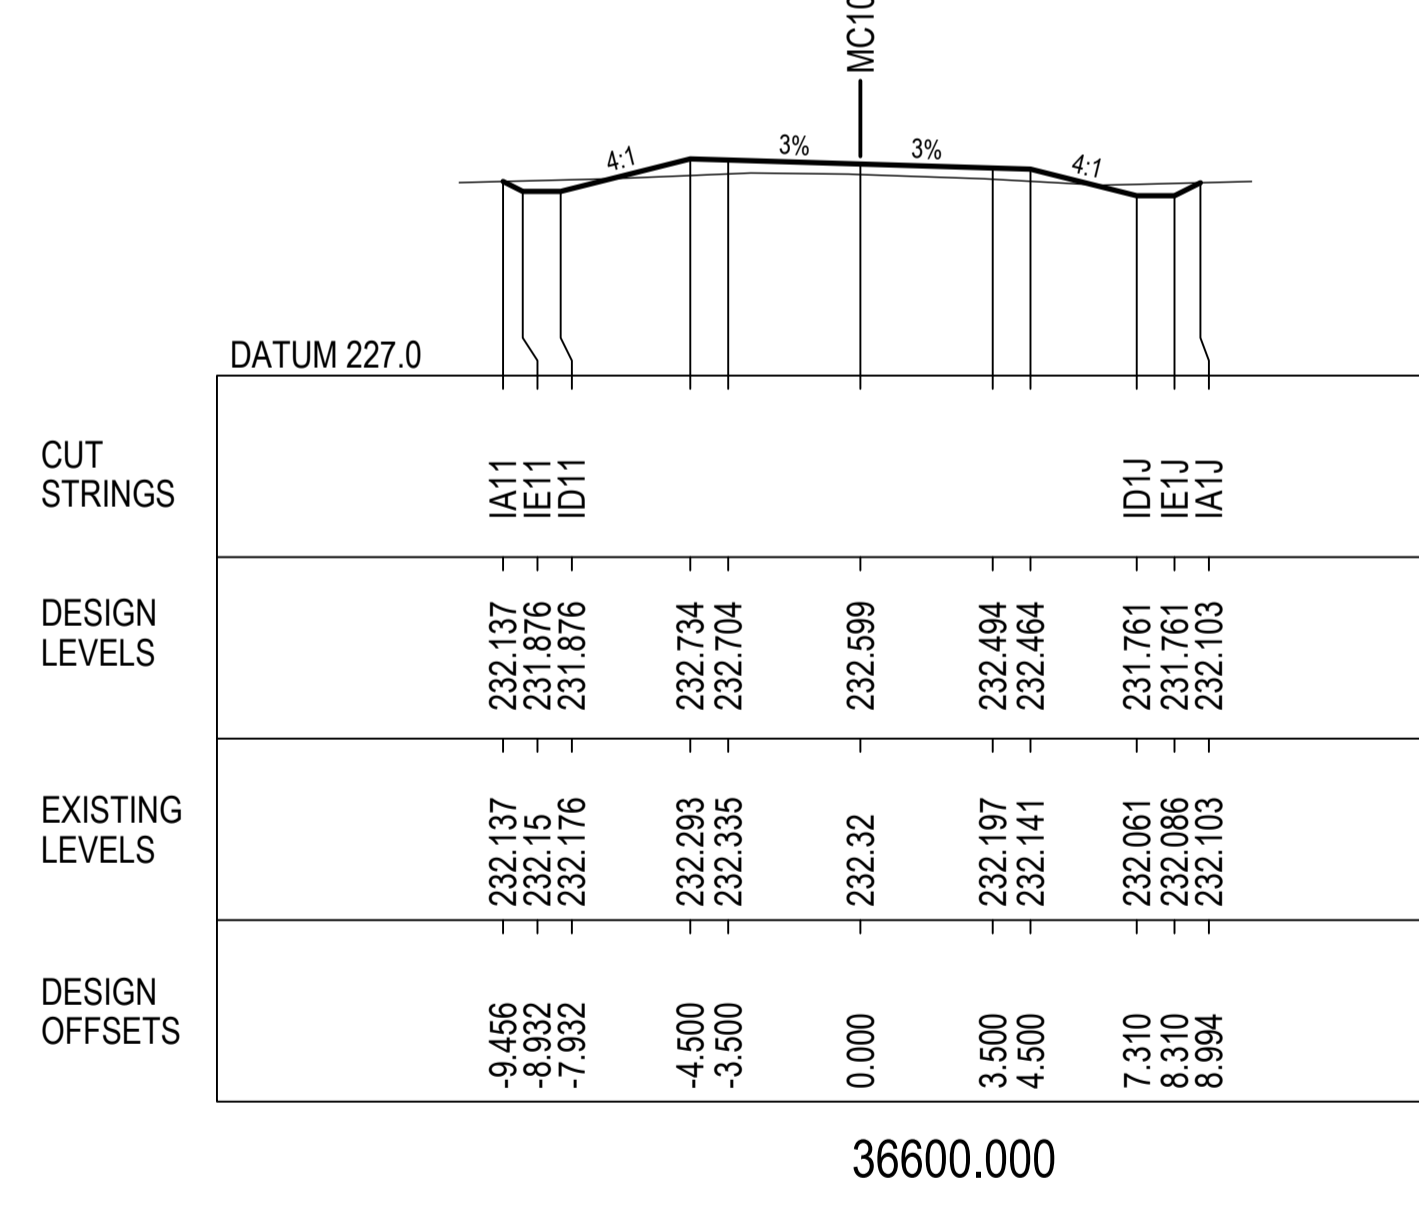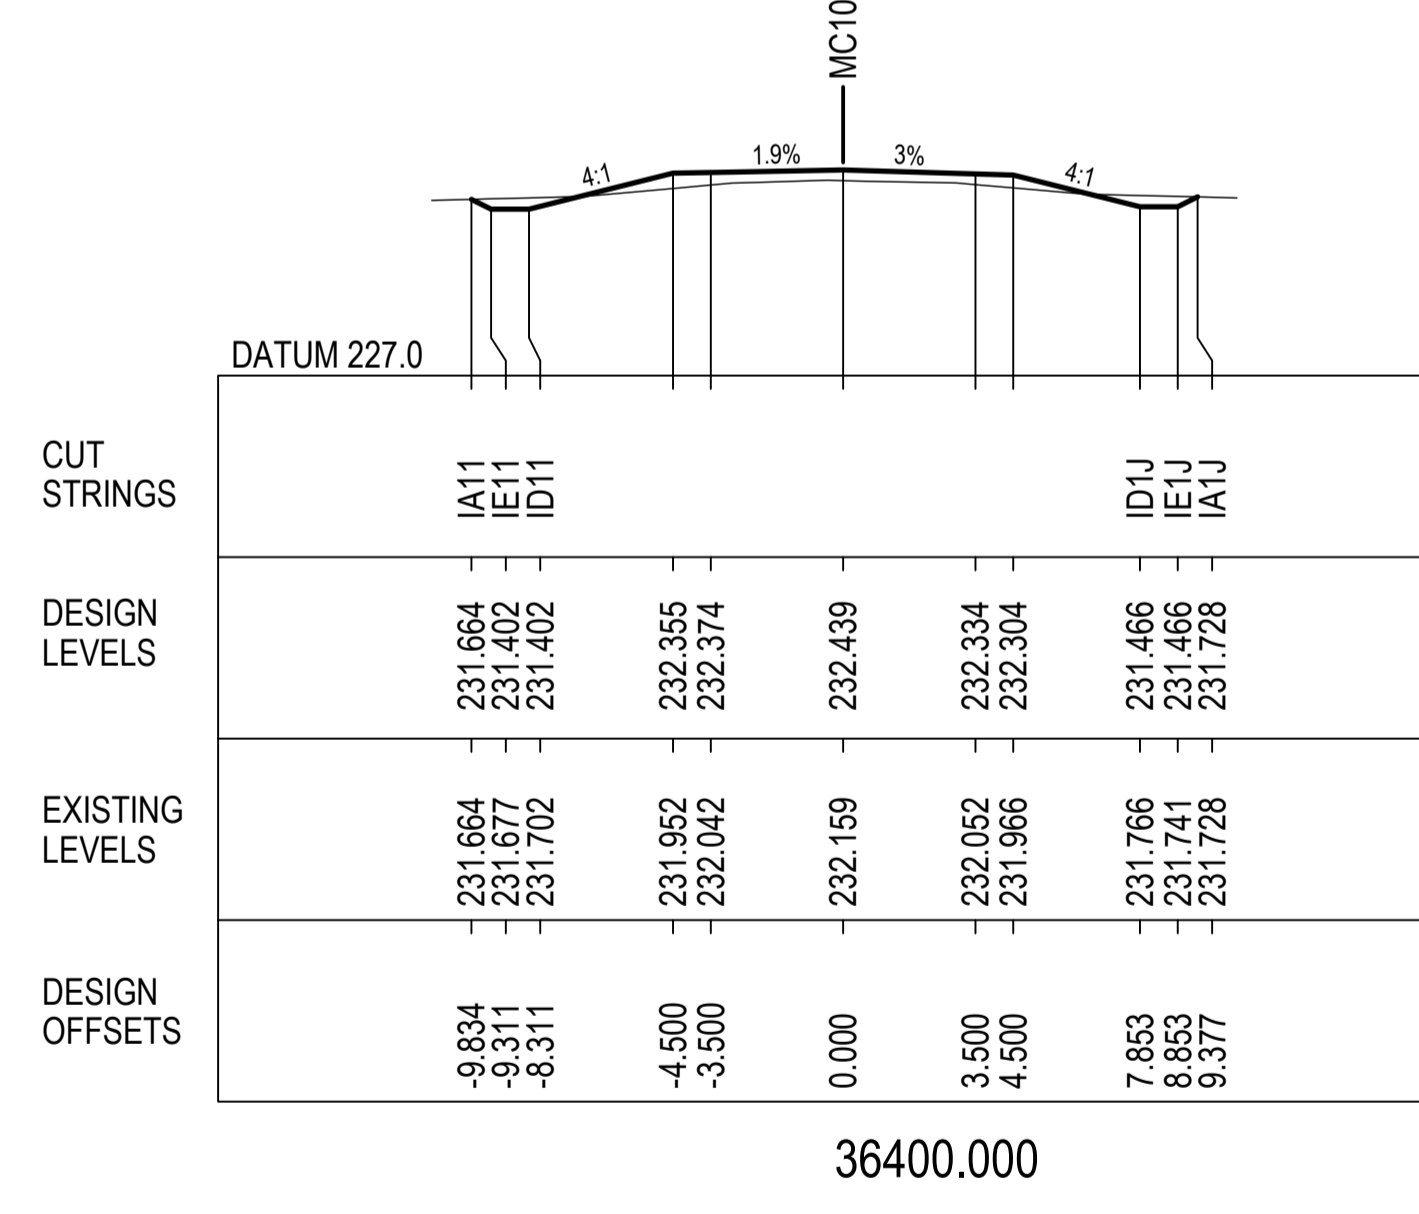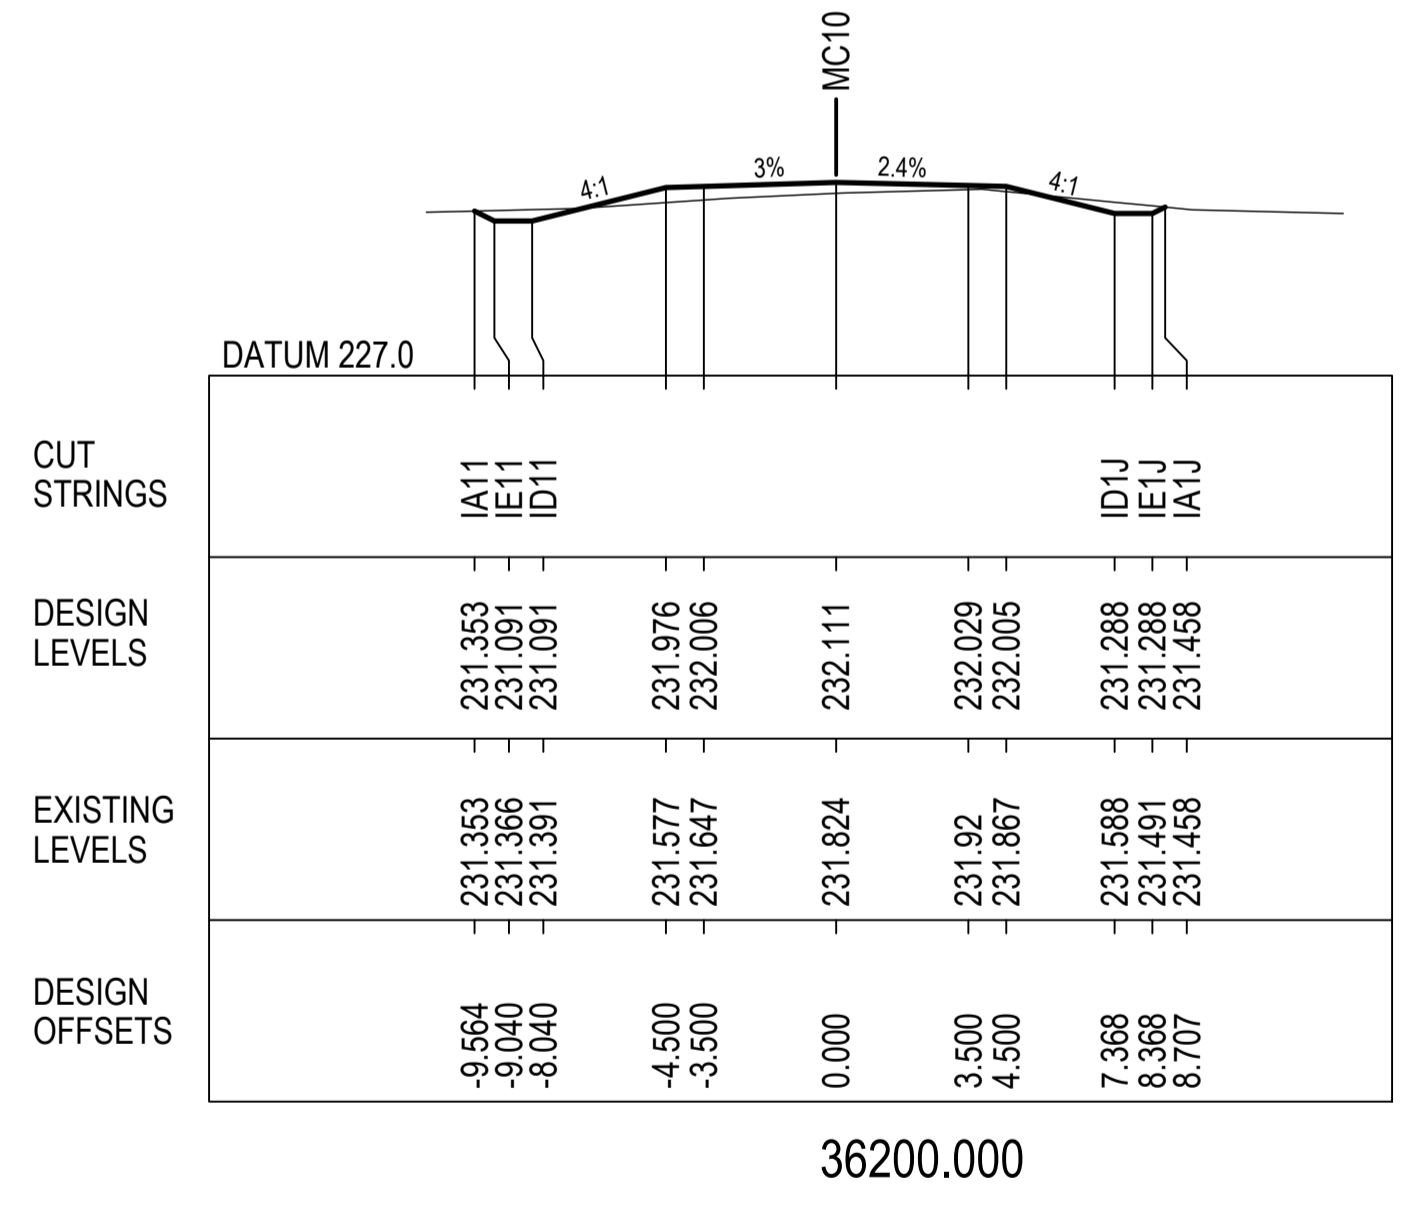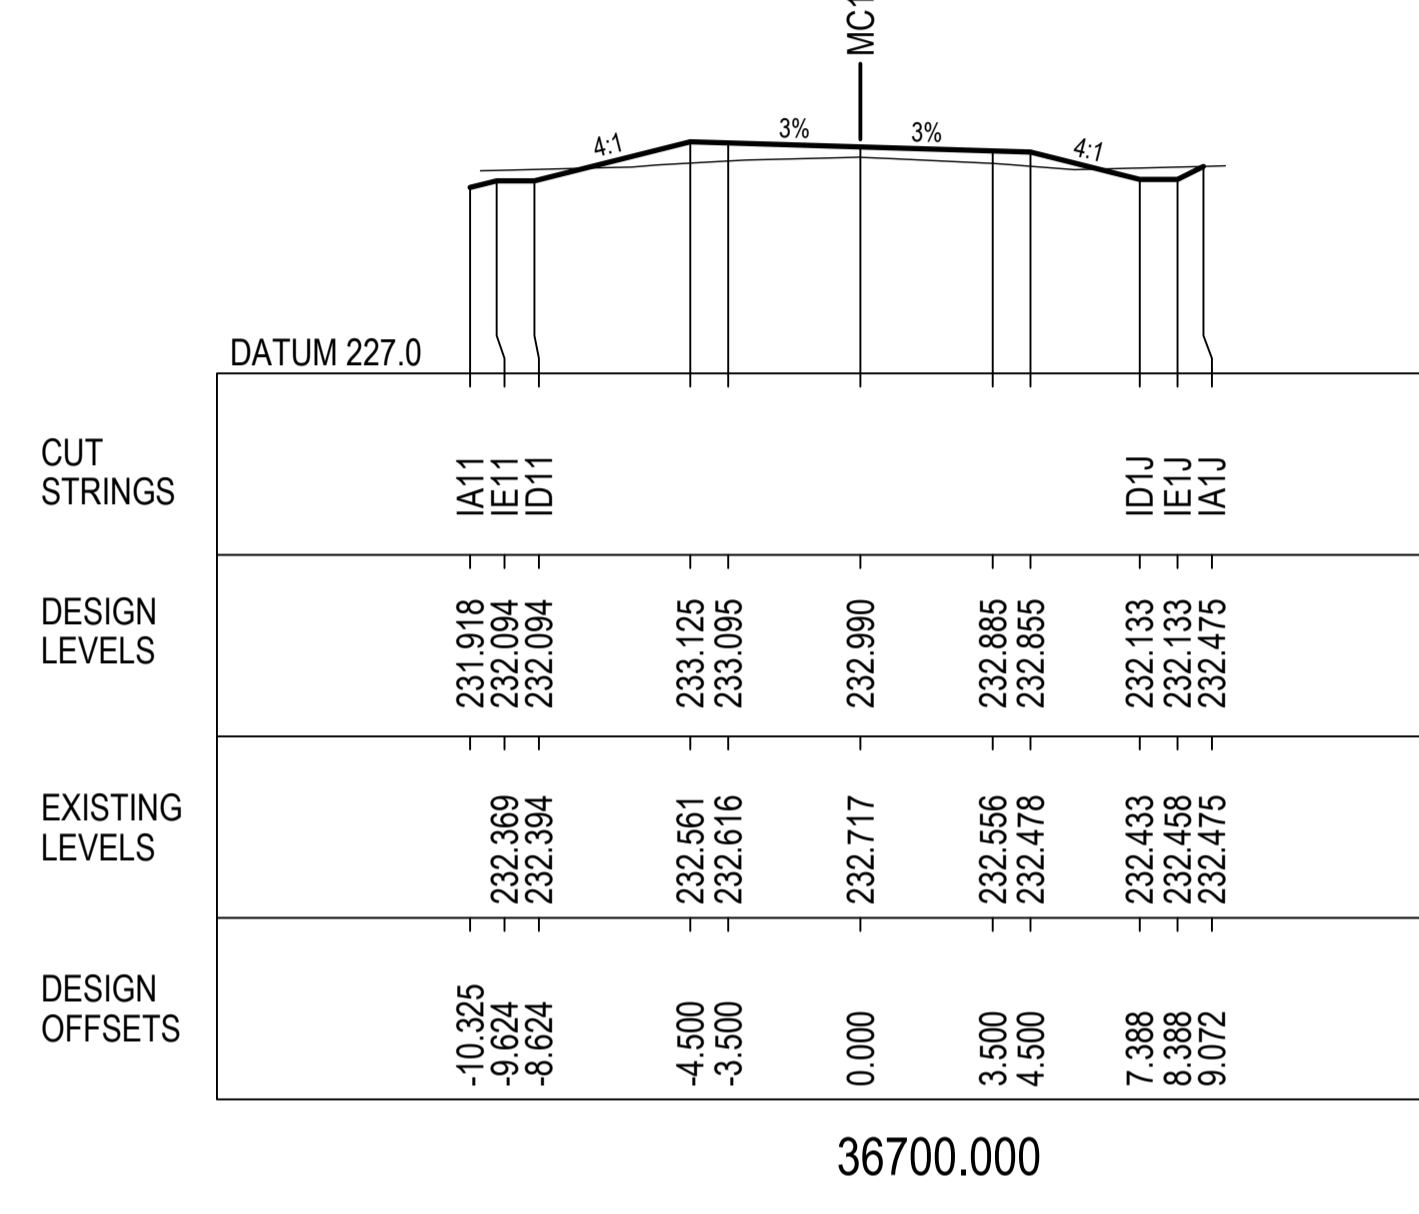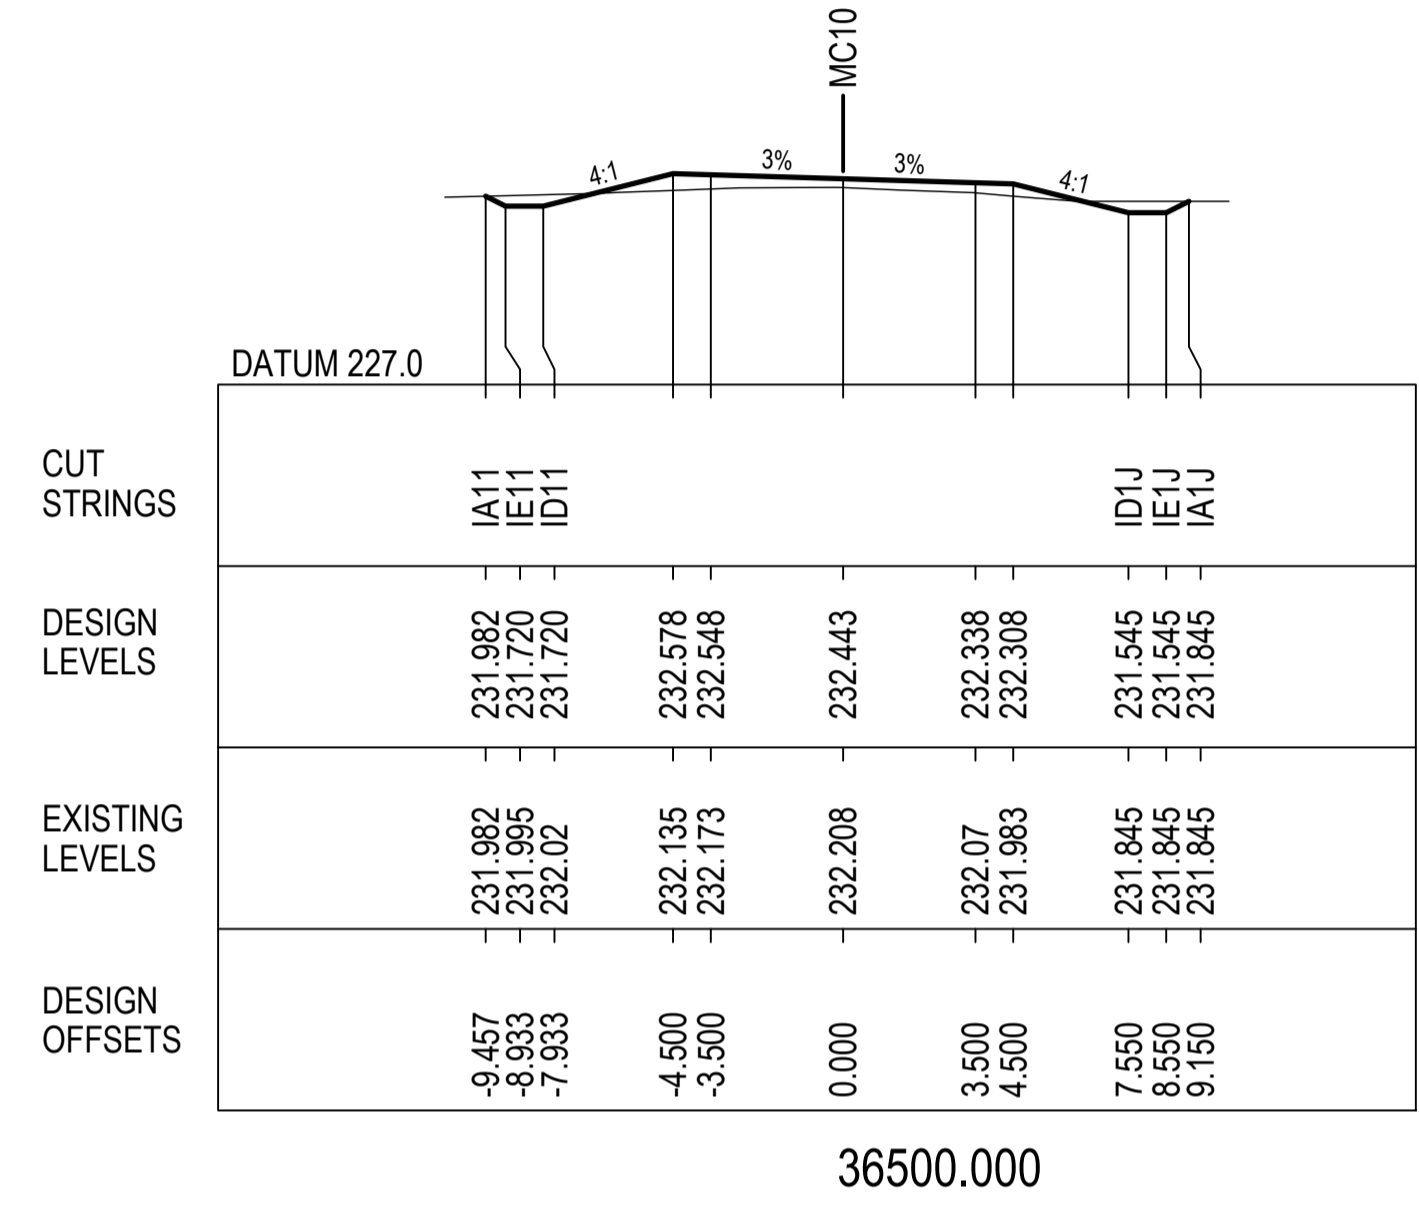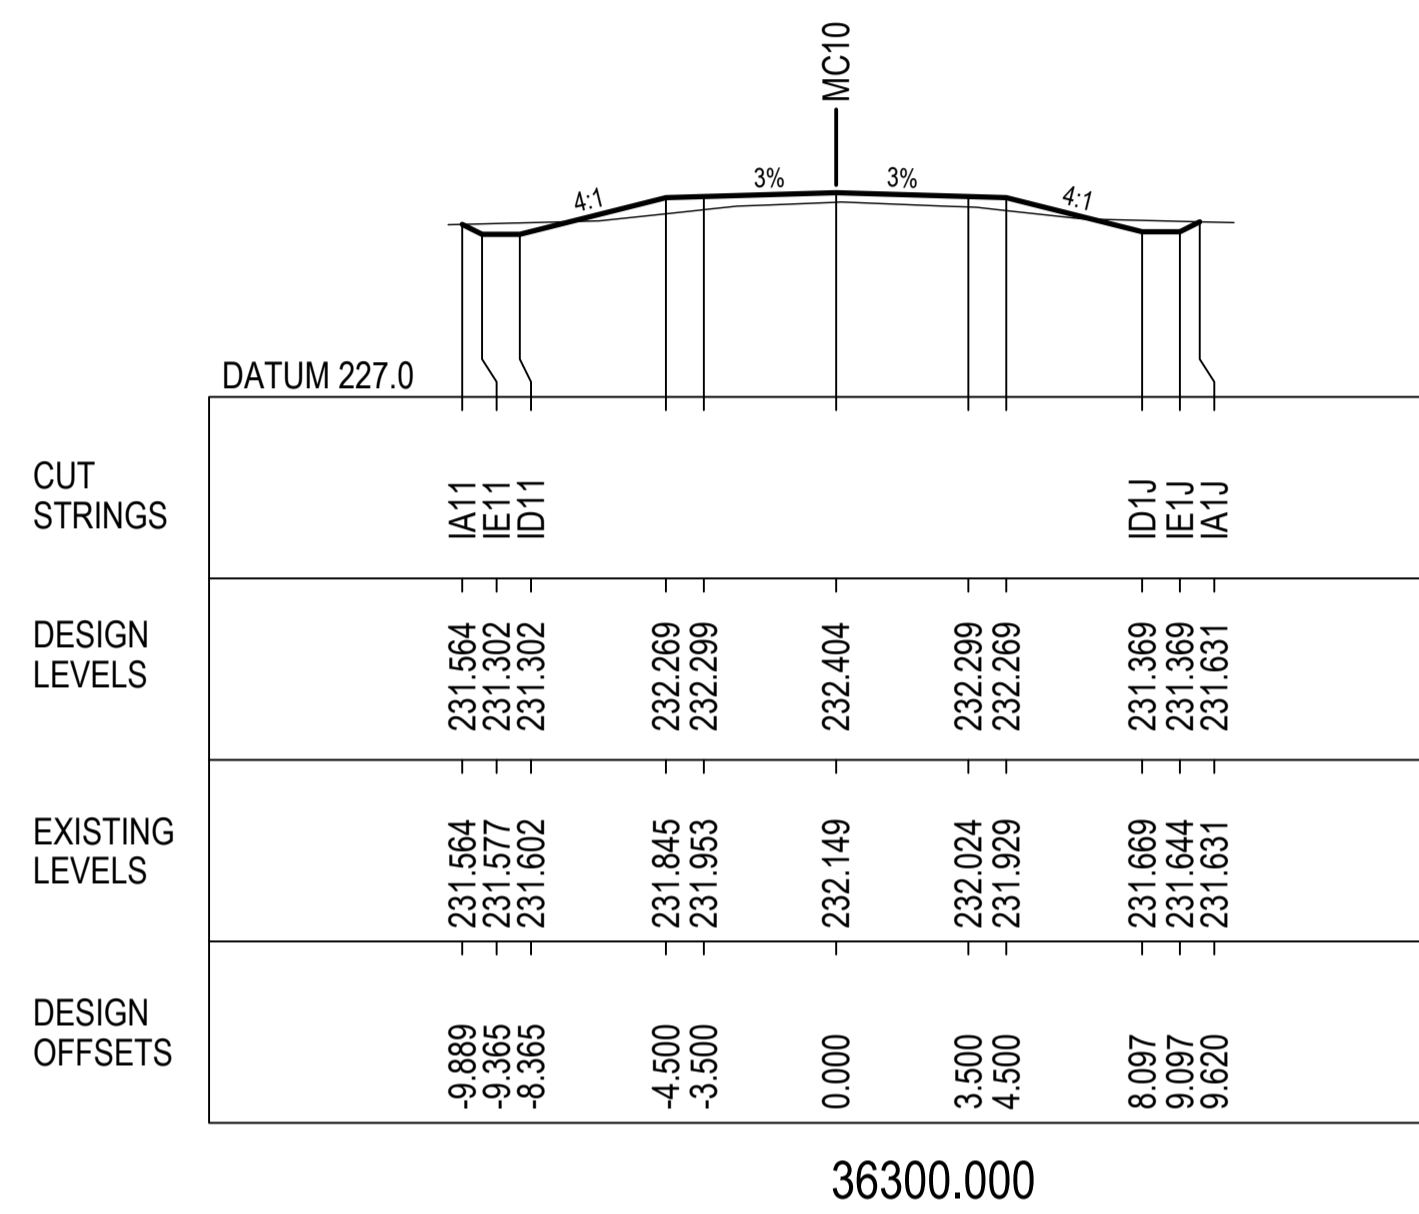

NOT FOR CONSTRUCTION

REV.	DESCRIPTION	DATE
A	PRELIMINARY DESIGN - ISSUED FOR REVIEW	16/12/2022

CLIENT: COONAMBLE SHIRE COUNCIL

SCALE @ A1


COORDINATE SYSTEM: MGA 2020 HEIGHT DATUM: AHD

FILE PATH:


TITLE	NAME	DATE
DRAWN	B.ALGIE	29/11/2022
DRG CHECK	H.WILLIAMS	
DESIGN	H.WILLIAMS	
DESIGN CHECK	M.COLLINS	
DESIGN MNGR	M.COLLINS	
PROJECT MNGR	M.COLLINS	

PROJECT:	TOORAWENAH ROAD UPGRADE COONAMBLE SHIRE COUNCIL	CLIENT PROJECT NO.
DRAWING TITLE:	PRELIMINARY DESIGN CROSS SECTIONS MC10 SHEET 10 OF 37	CWC PROJECT NO. 22-1031
DRAWING NUMBER: 22-1031-DD	SHEET NUMBER: RC - 2010	REVISION: A




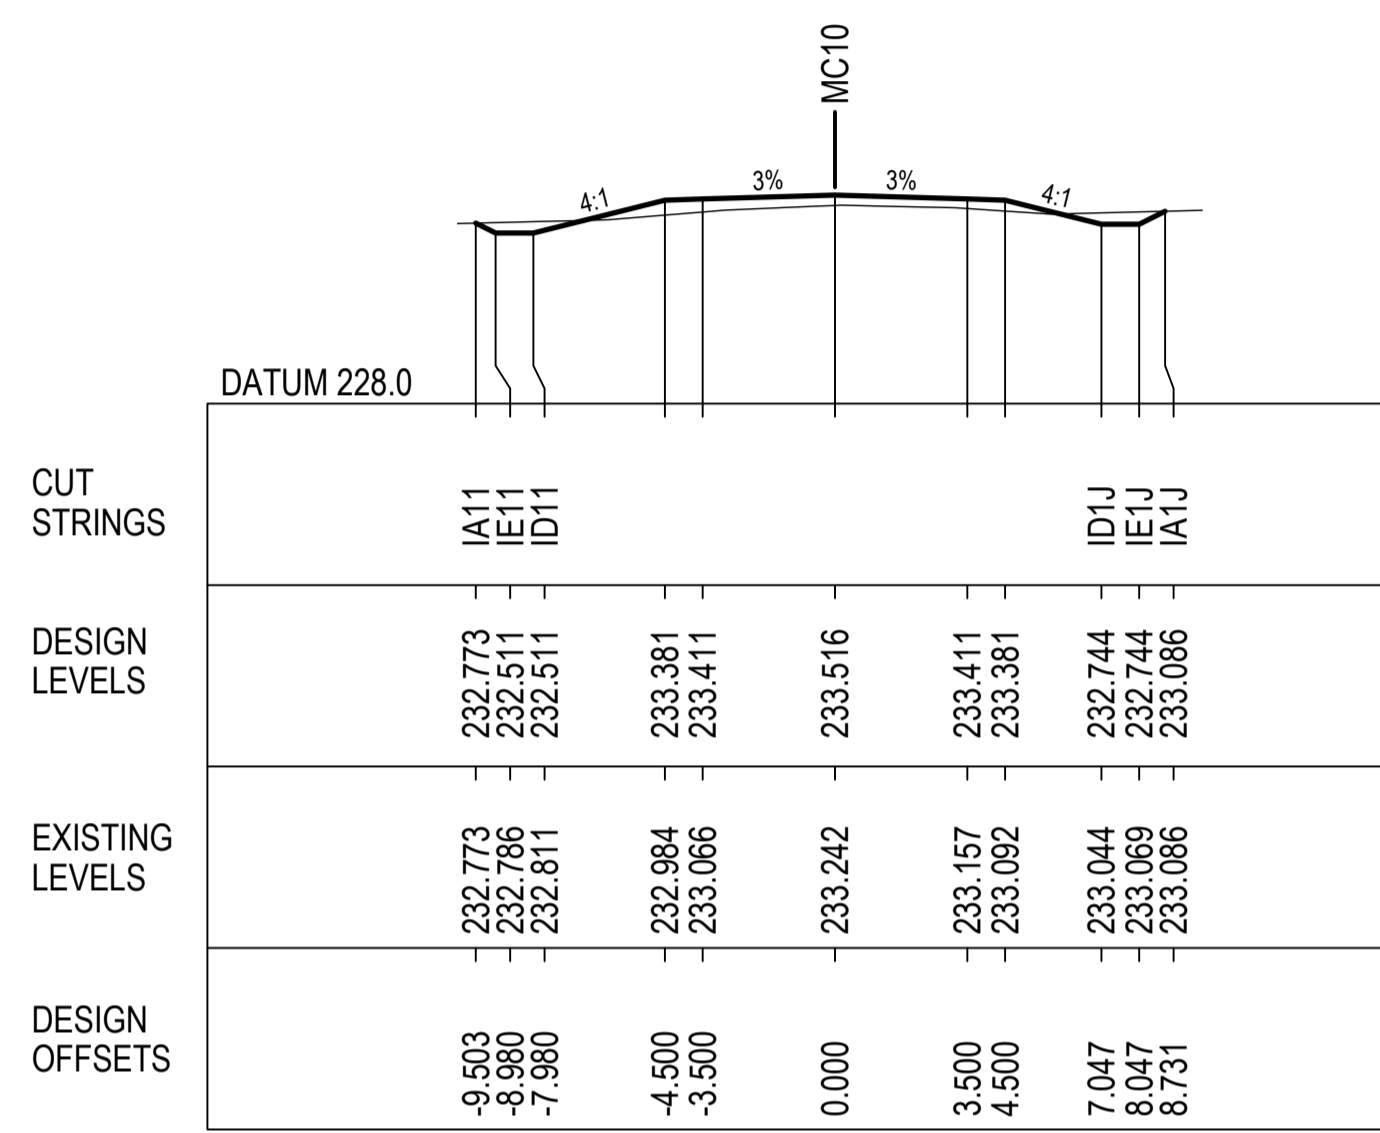


36900.000

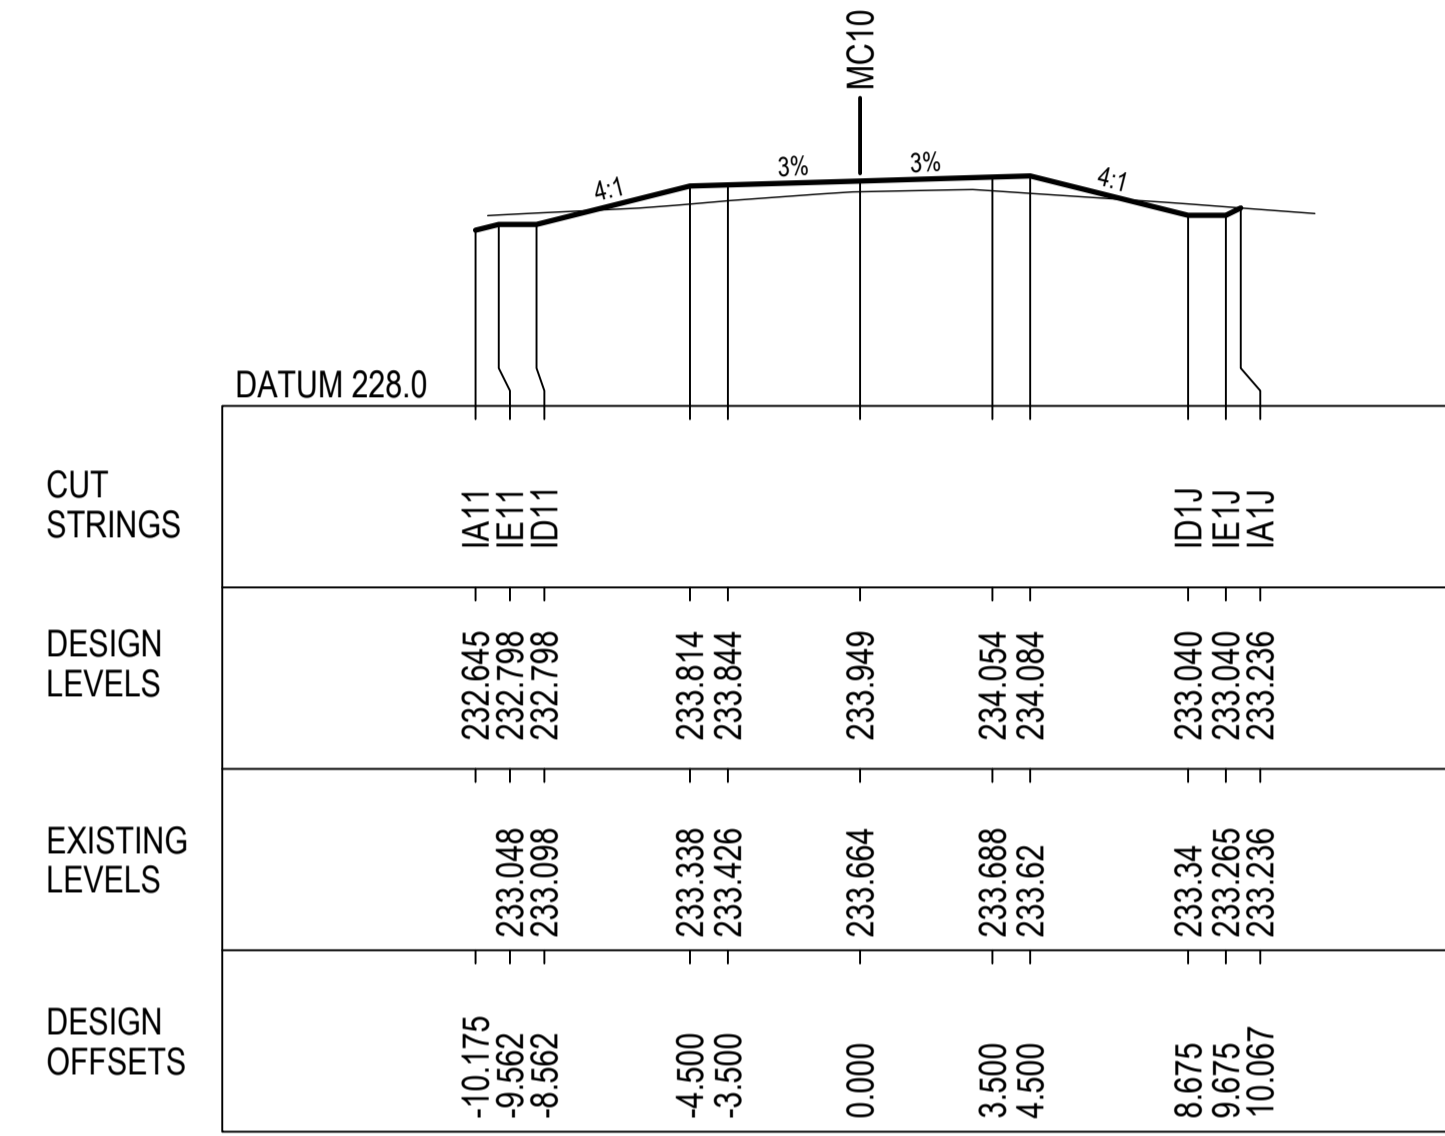


37100.000

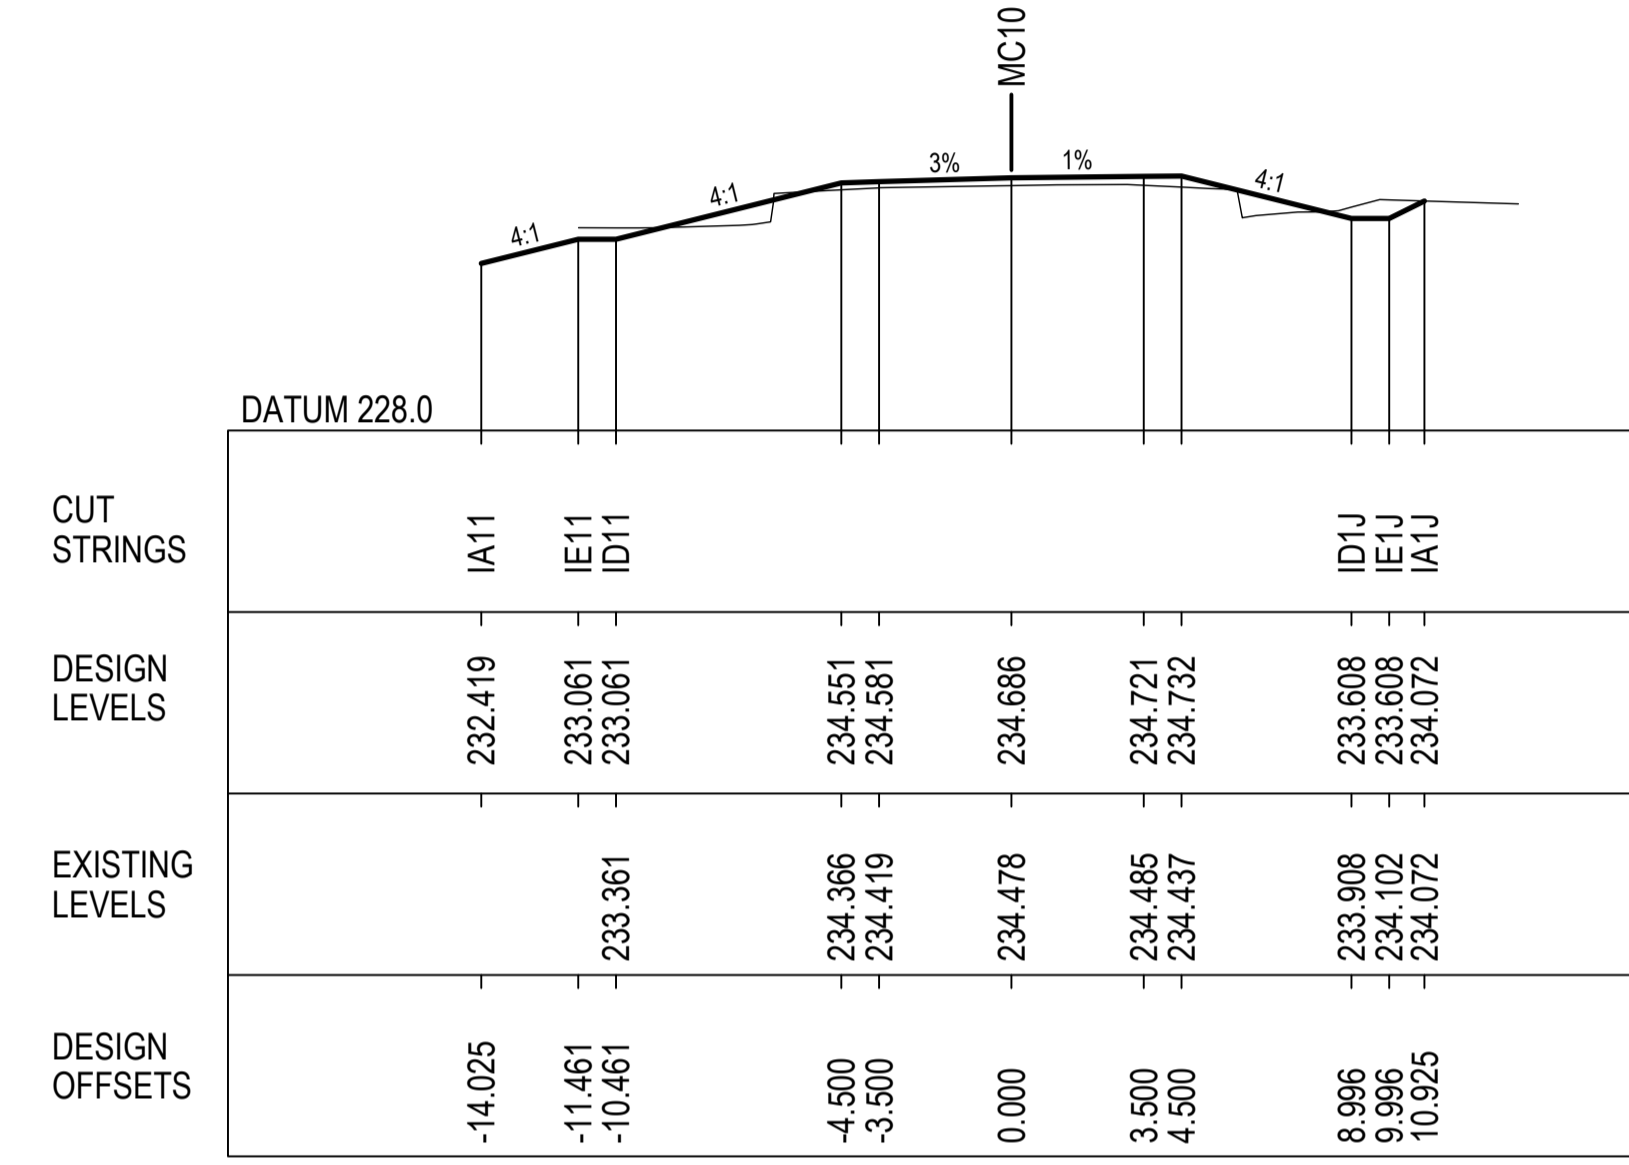


37300.000

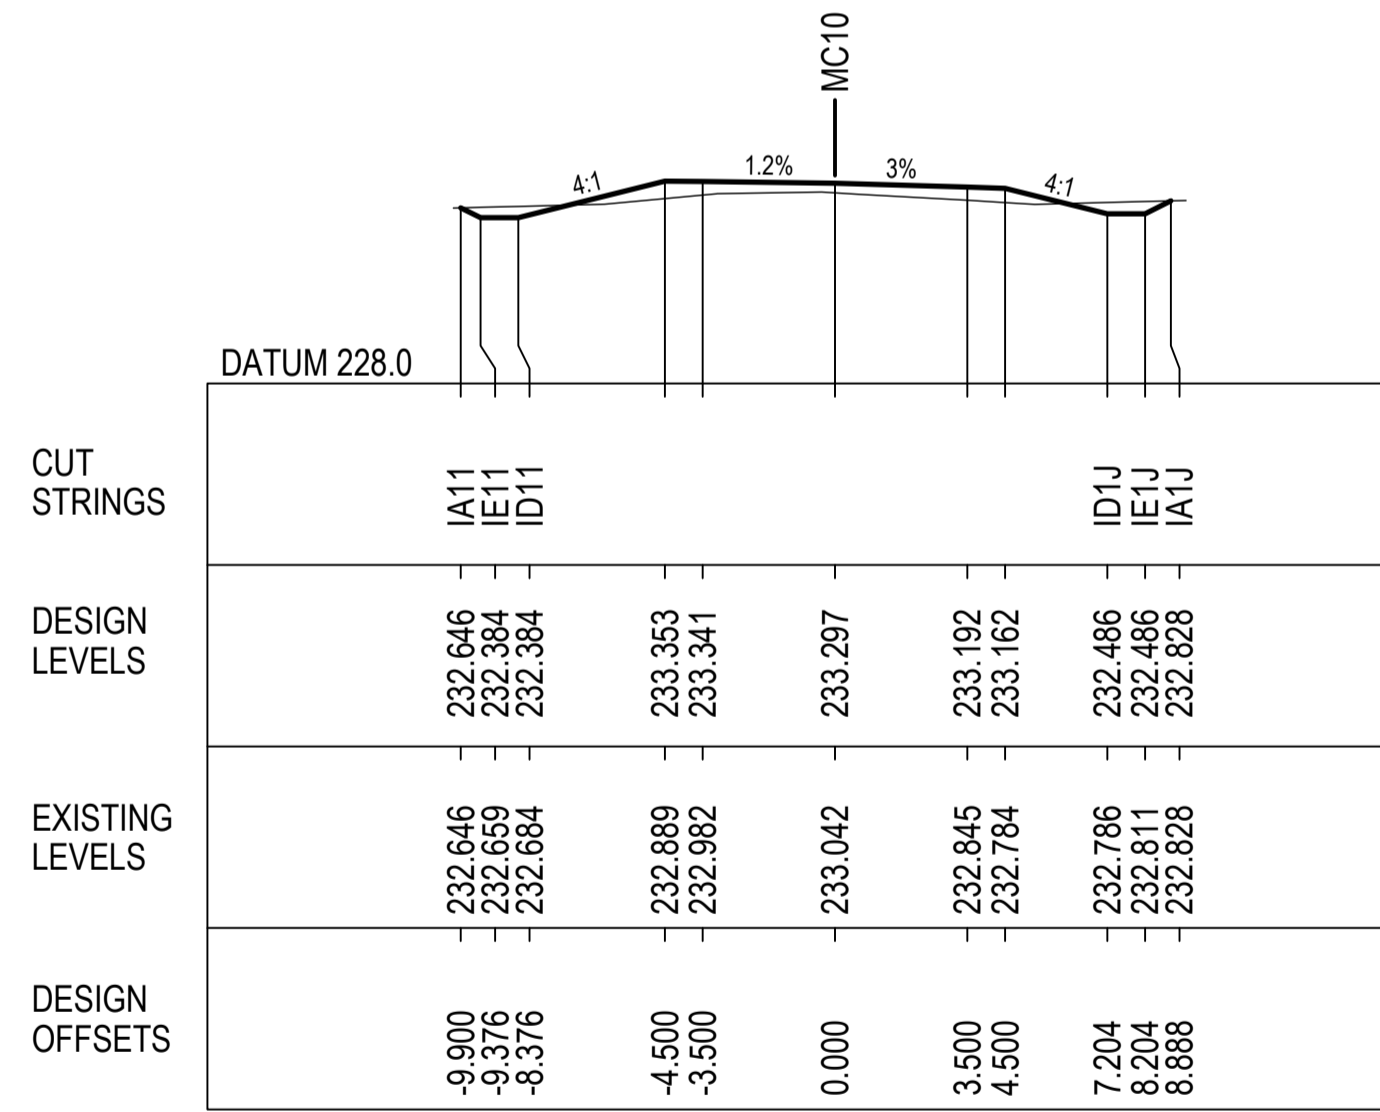

36800.000

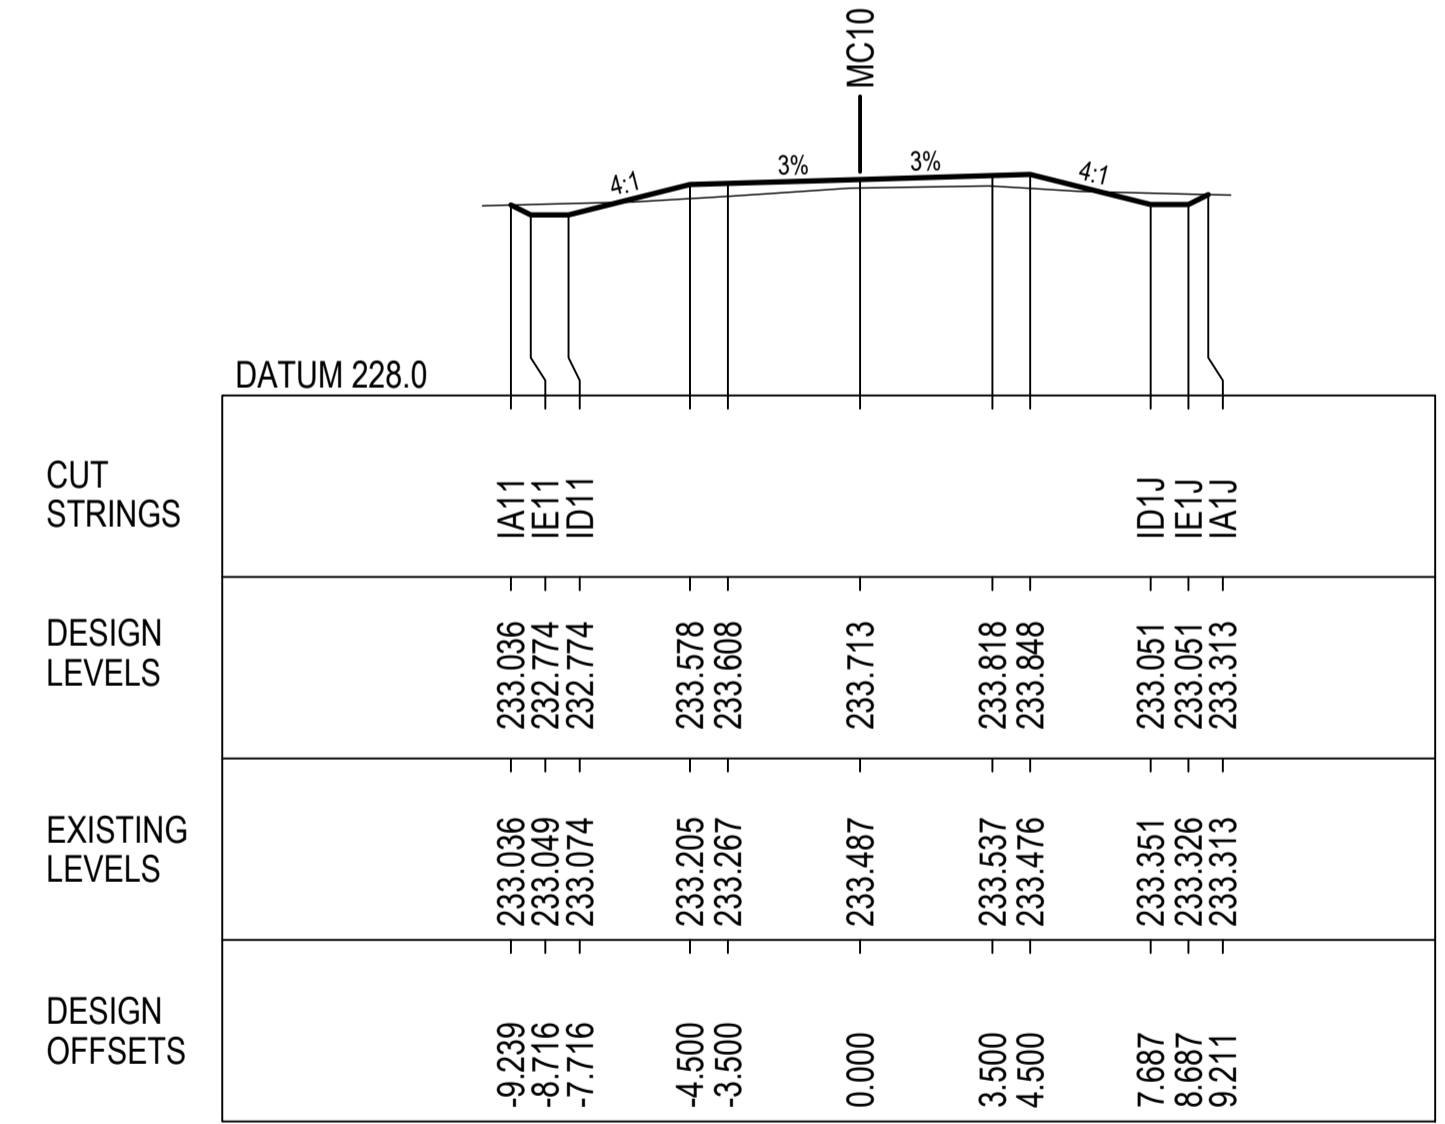

37000.000

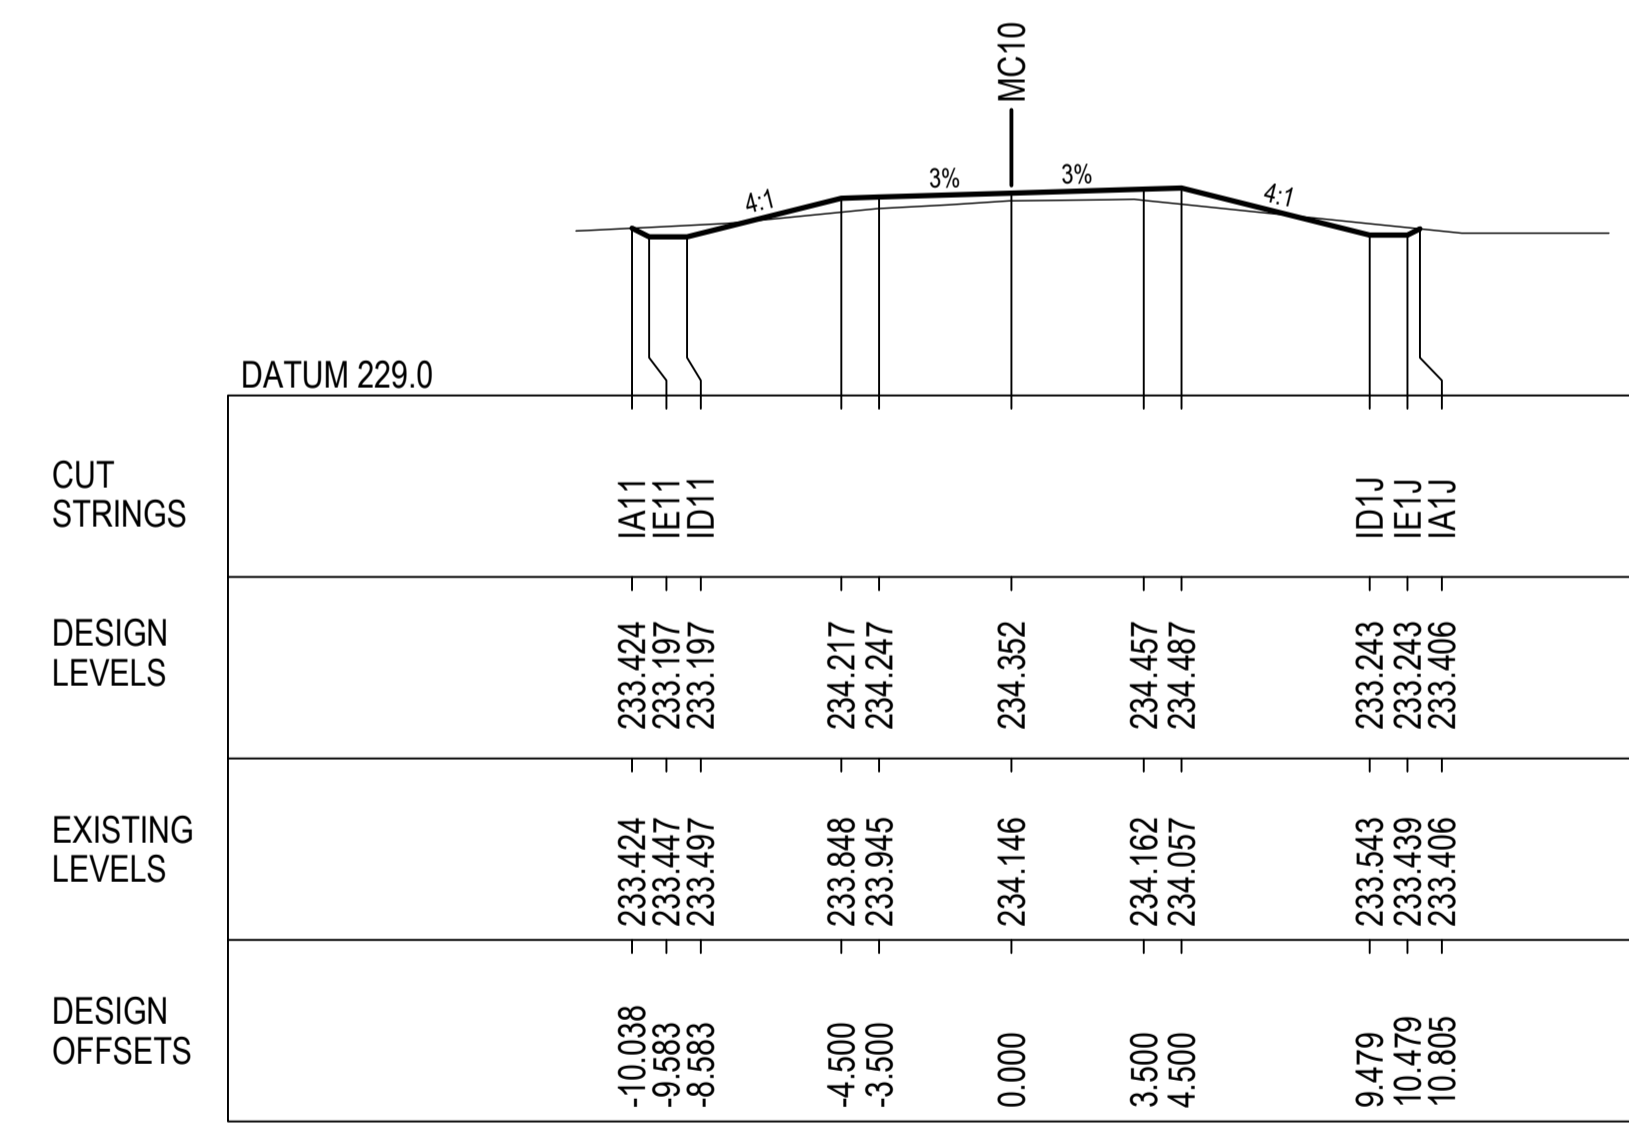

37200.000

**NOT FOR CONSTRUCTION**

REV.	DESCRIPTION	DATE
A	PRELIMINARY DESIGN - ISSUED FOR REVIEW	16/12/2022

CLIENT: COONAMBLE SHIRE COUNCIL

SCALE @ A1







COORDINATE SYSTEM: MGA 2020 HEIGHT DATUM: AHD

FILE PATH:

TITLE	NAME	DATE
DRAWN	B.ALGIE	29/11/2022
DRG CHECK	H.WILLIAMS	
DESIGN	H.WILLIAMS	
DESIGN CHECK	M.COLLINS	
DESIGN MNGR	M.COLLINS	
PROJECT MNGR	M.COLLINS	



PROJECT:	TOORAWENAH ROAD UPGRADE COONAMBLE SHIRE COUNCIL	CLIENT PROJECT NO.
DRAWING TITLE:	PRELIMINARY DESIGN CROSS SECTIONS MC10 SHEET 11 OF 37	CWC PROJECT NO. 22-1031
DRAWING NUMBER:	22-1031-DD	SHEET NUMBER: RC - 2011
		REVISION: A

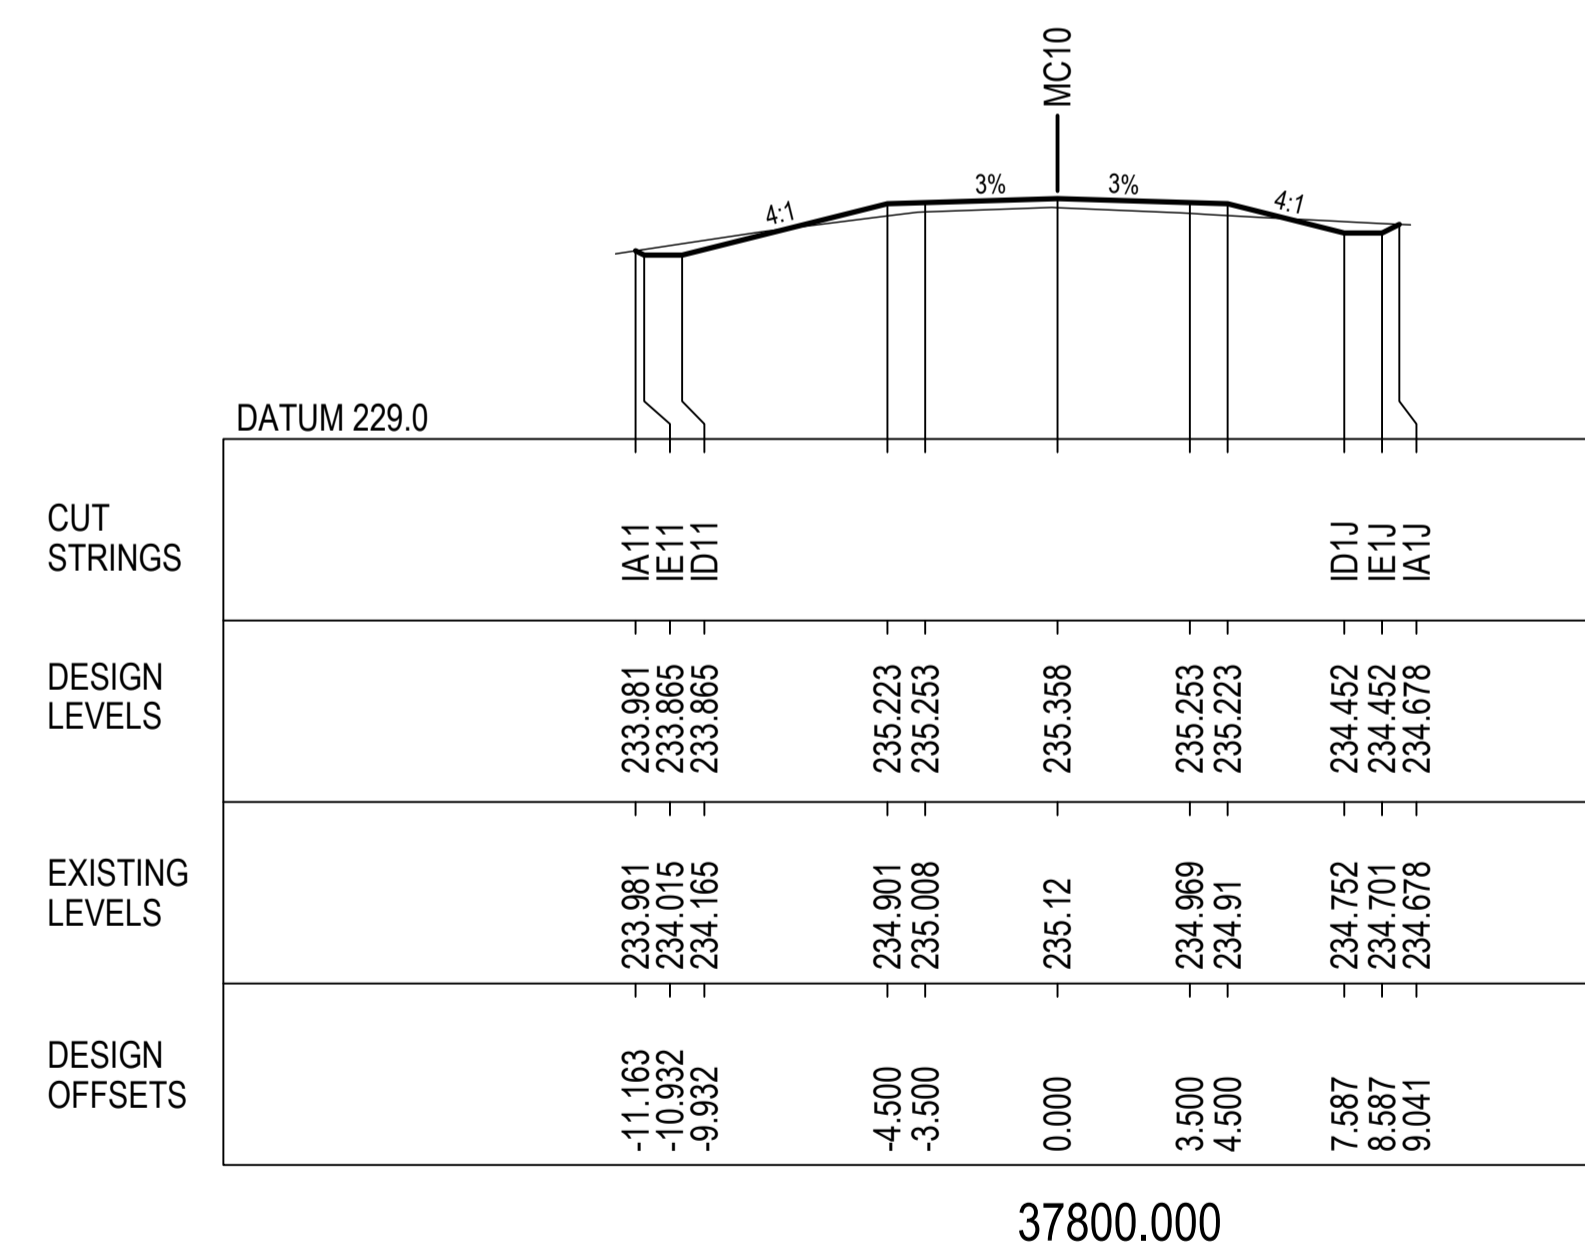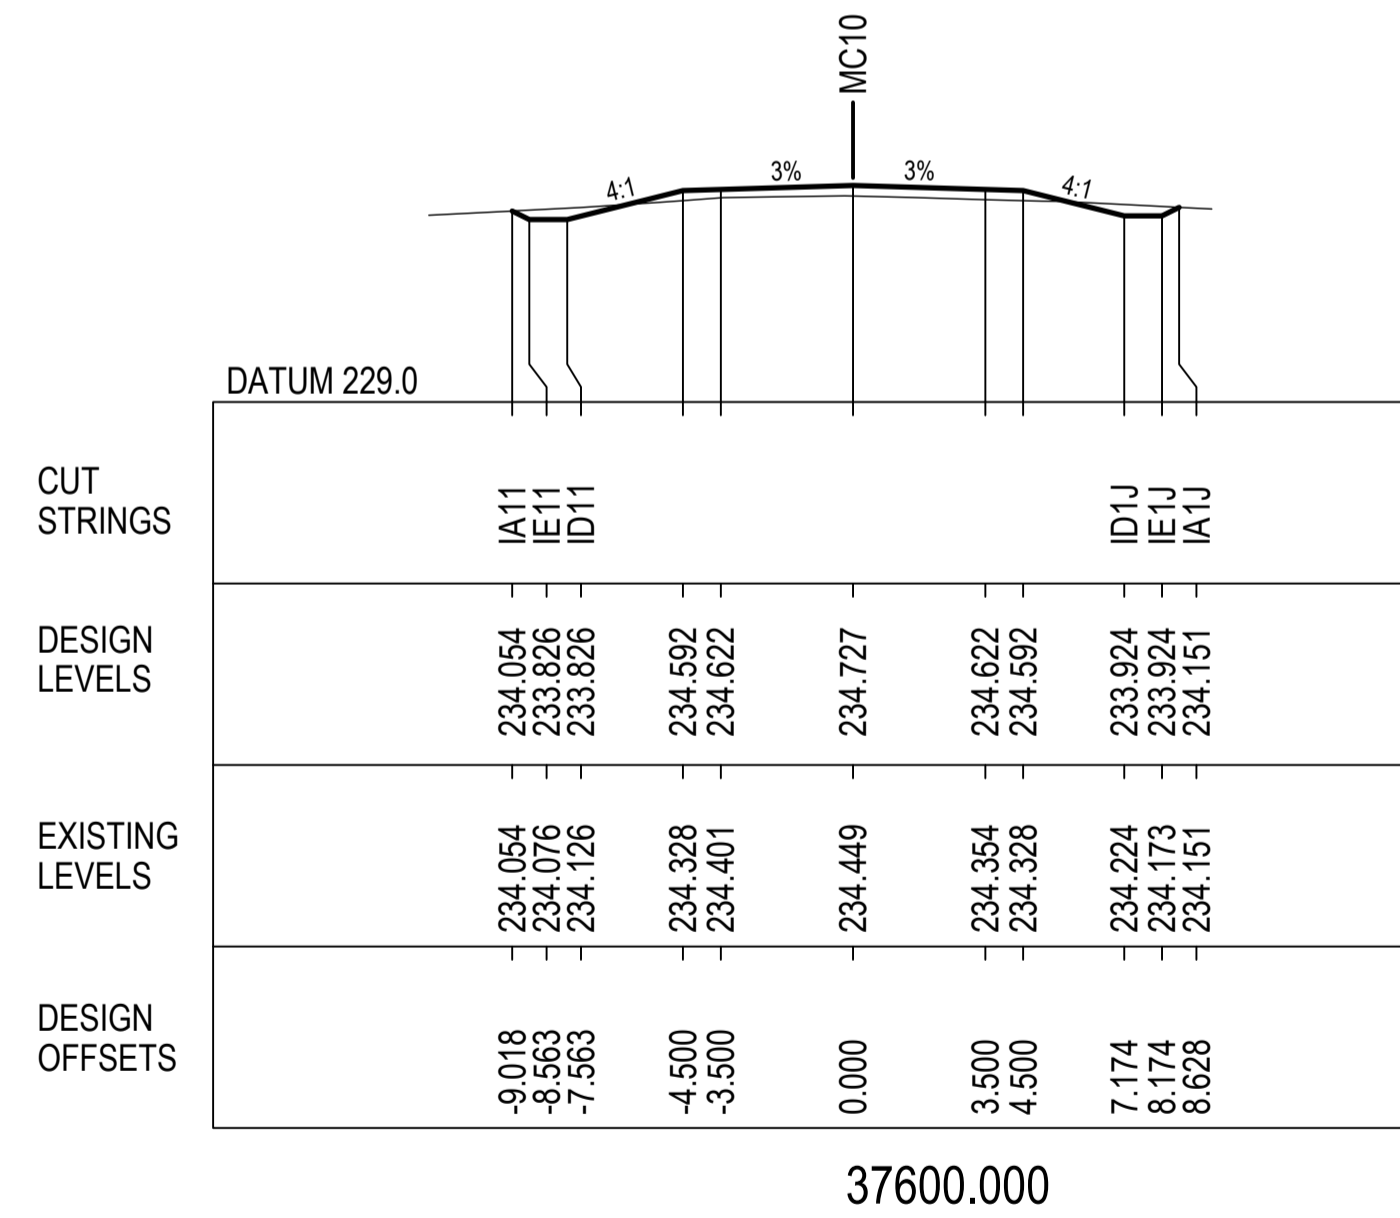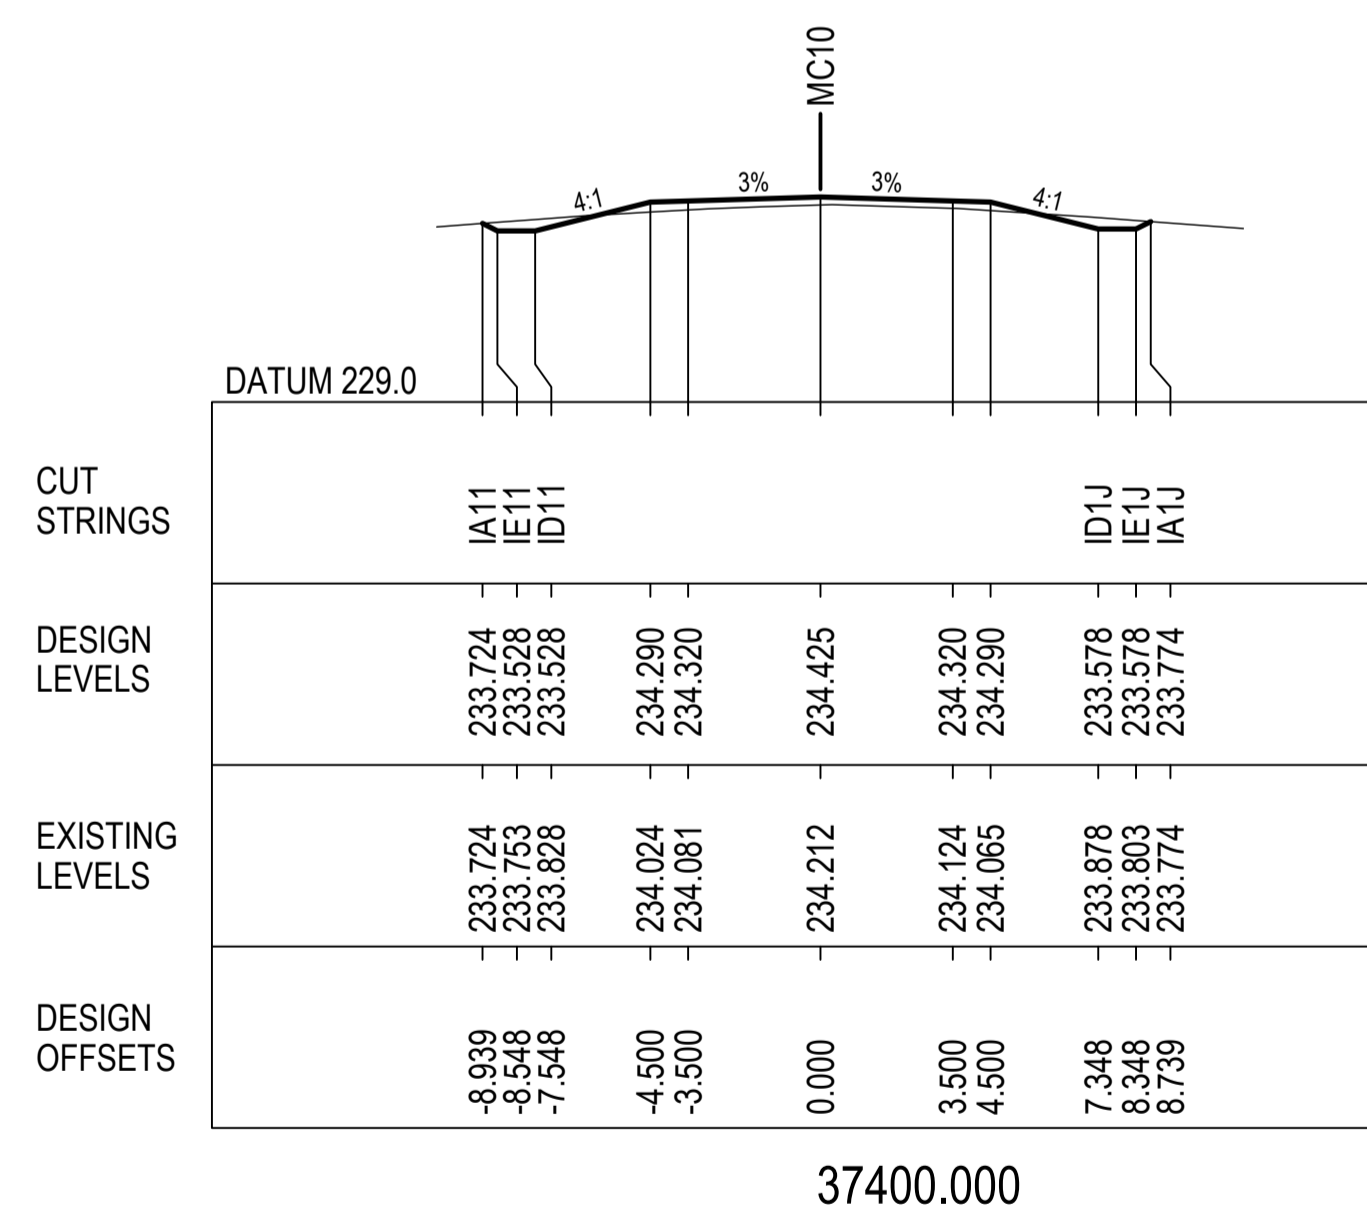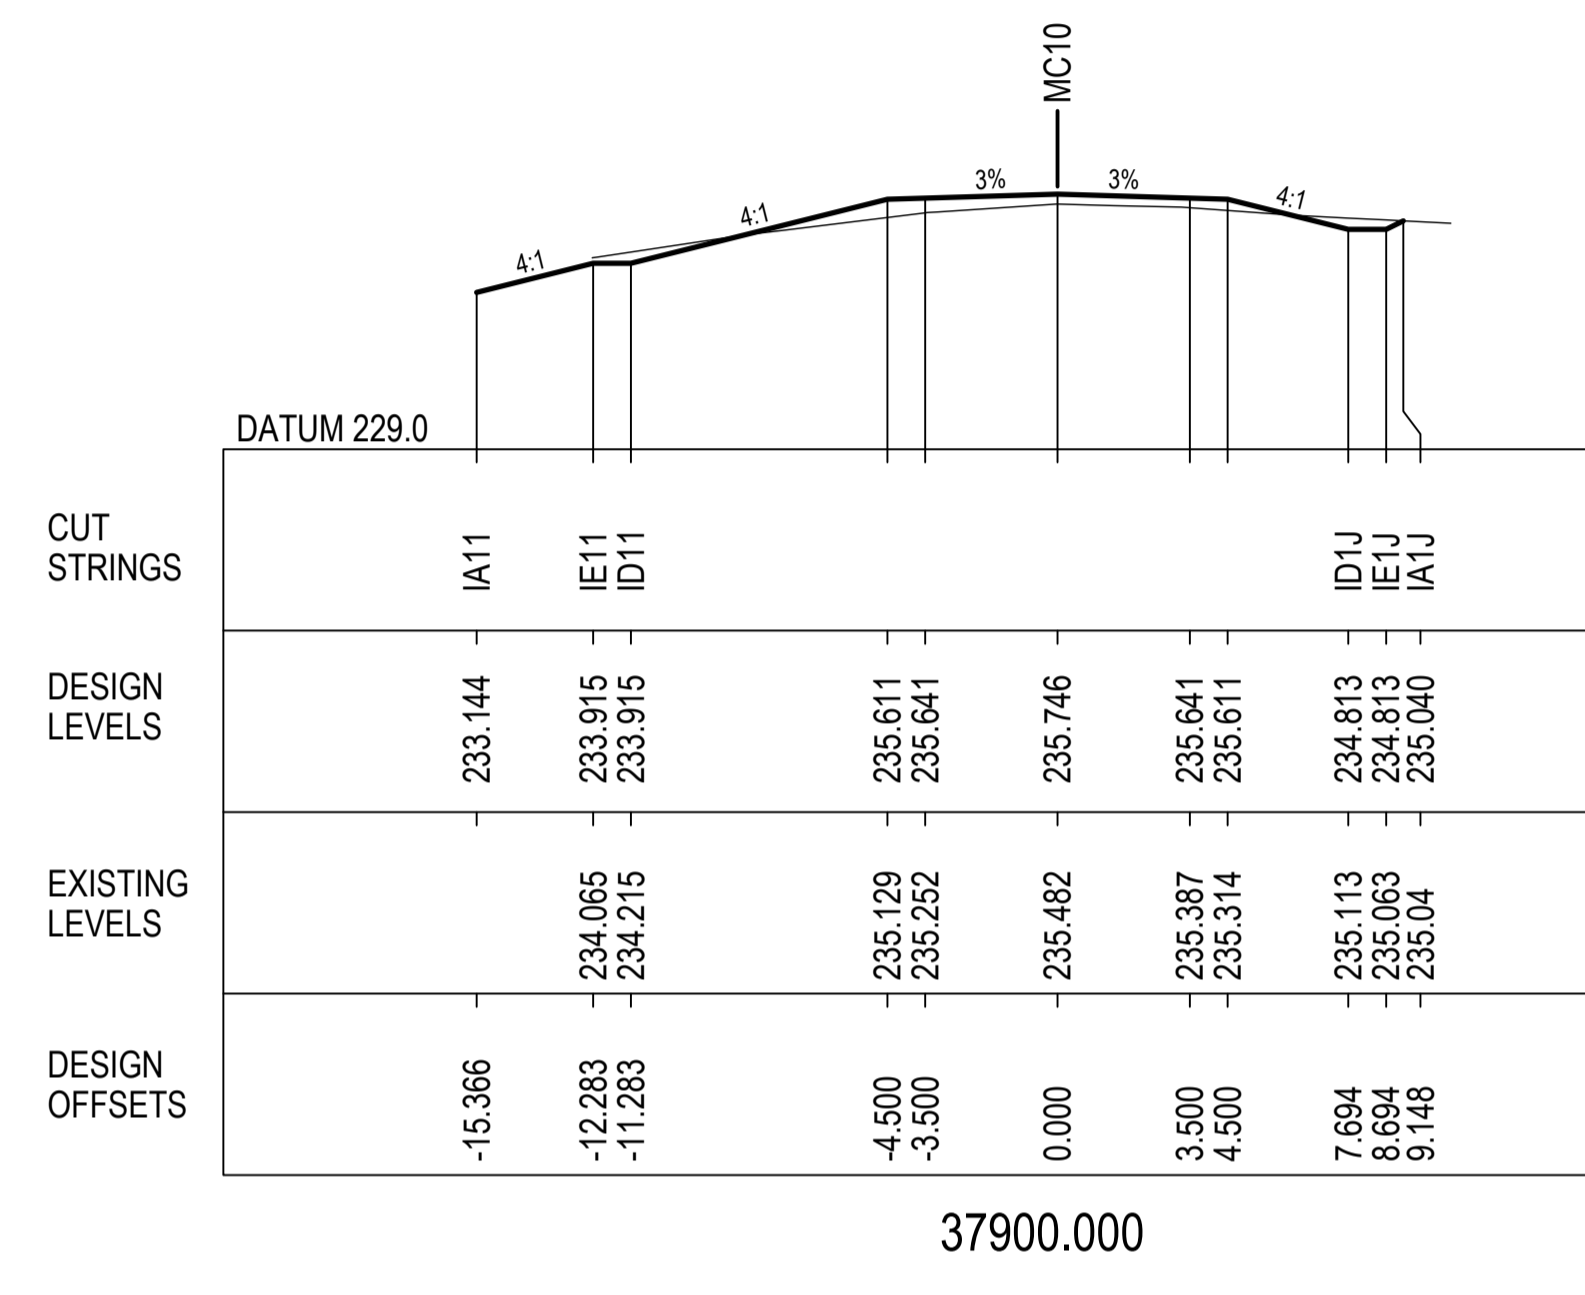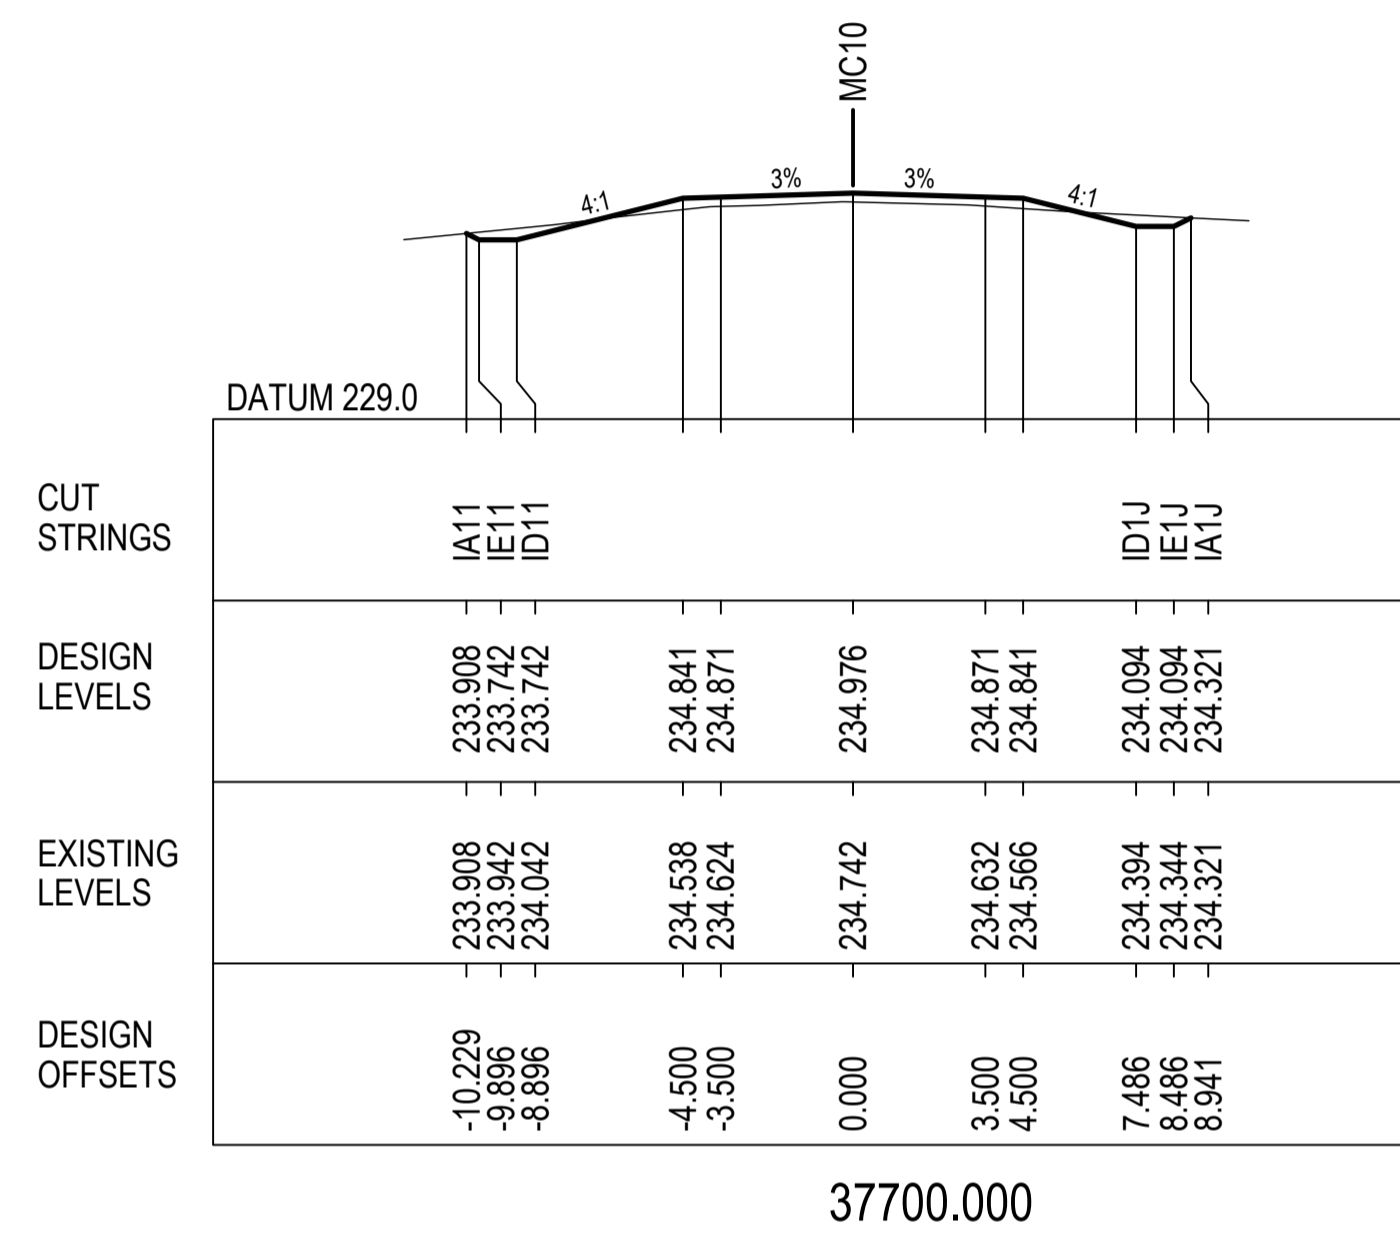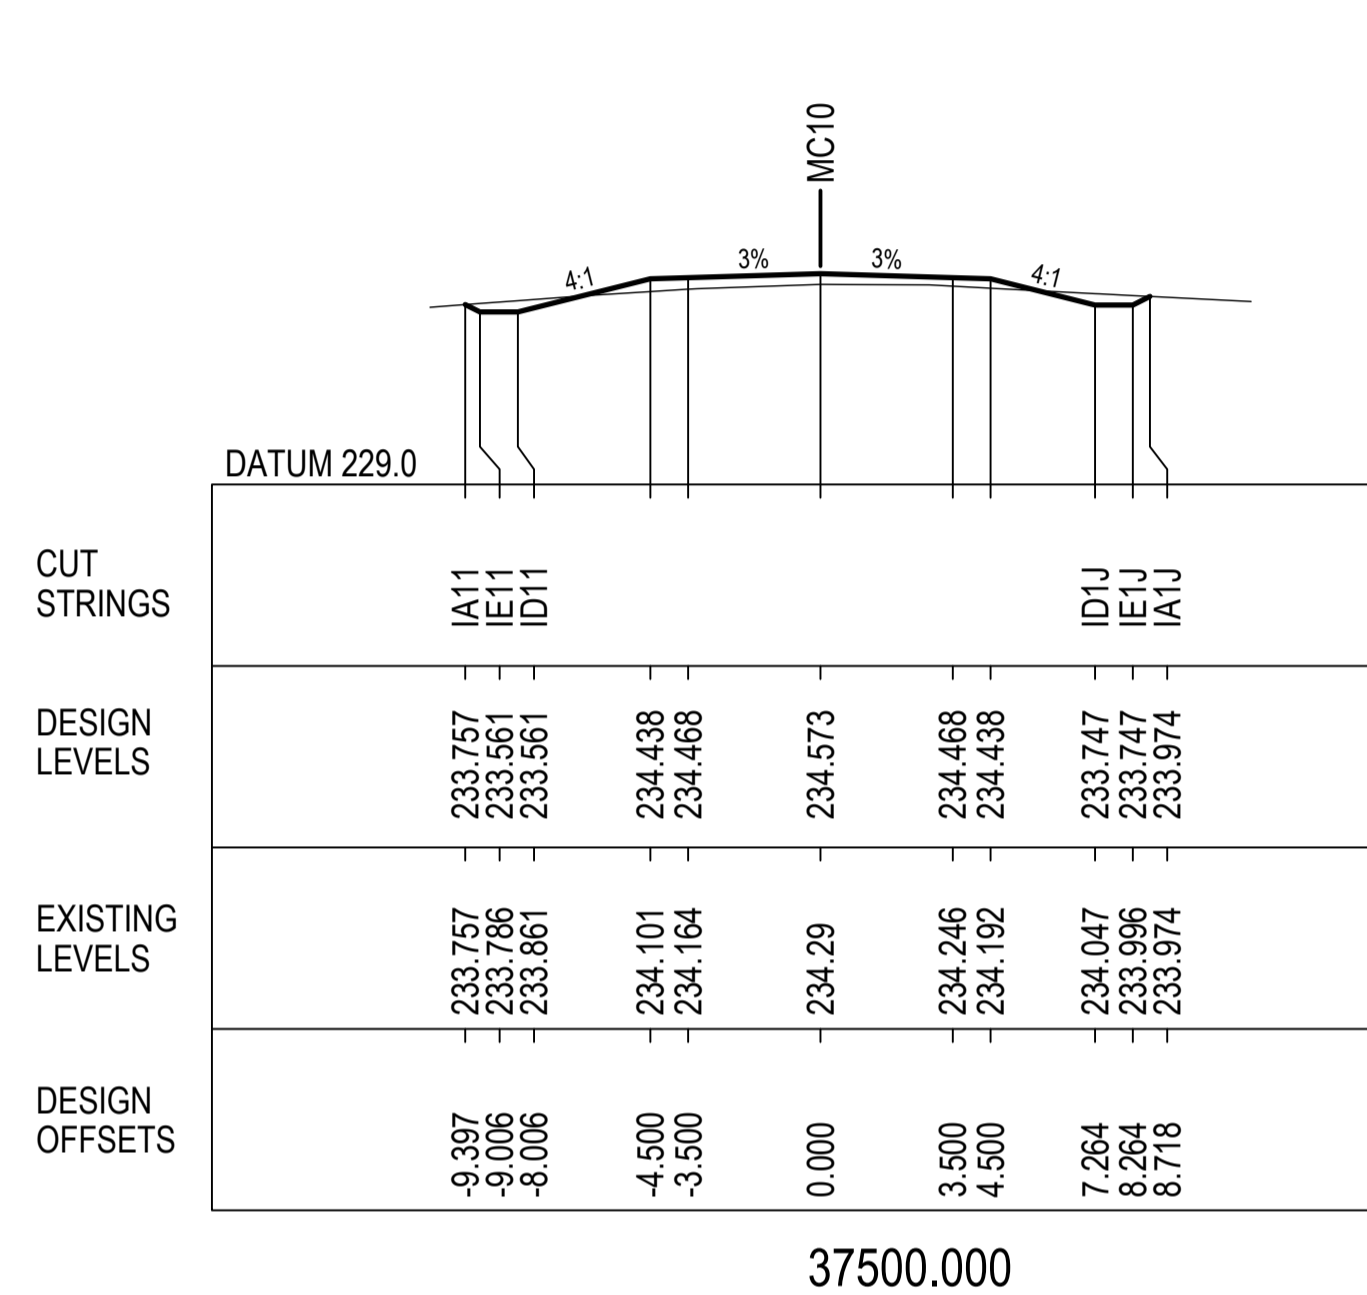

NOT FOR CONSTRUCTION

REV.	DESCRIPTION	DATE
A	PRELIMINARY DESIGN - ISSUED FOR REVIEW	16/12/2022

CLIENT: COONAMBLE SHIRE COUNCIL

SCALE @ A1

COORDINATE SYSTEM: MGA 2020 HEIGHT DATUM: AHD


FILE PATH:

TITLE	NAME	DATE
DRAWN	B.ALGIE	29/11/2022
DRG CHECK	H.WILLIAMS	
DESIGN	H.WILLIAMS	
DESIGN CHECK	M.COLLINS	
DESIGN MNGR	M.COLLINS	
PROJECT MNGR	M.COLLINS	

PROJECT:	TOORAWENAH ROAD UPGRADE COONAMBLE SHIRE COUNCIL	CLIENT PROJECT NO.
DRAWING TITLE:	PRELIMINARY DESIGN CROSS SECTIONS MC10 SHEET 12 OF 37	CWC PROJECT NO. 22-1031
DRAWING NUMBER: 22-1031-DD	SHEET NUMBER: RC - 2012	REVISION: A




NOT FOR CONSTRUCTION

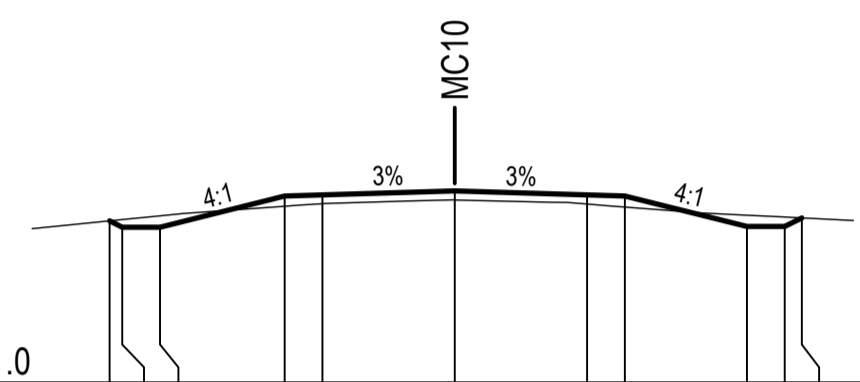


DATUM 231.0	
CUT STRINGS	IA11 IE11 ID11
DESIGN LEVELS	235.271 235.104 235.104 235.929 235.959 236.064 235.959 235.929 235.122 235.122 235.349
EXISTING LEVELS	235.271 235.304 235.404 235.657 235.723 235.824 235.714 235.635 235.422 235.372 235.349
DESIGN OFFSETS	-9.131 -8.798 -7.798 -4.500 -3.500 0.000 3.500 4.500 7.728 8.728 9.183

38100.000

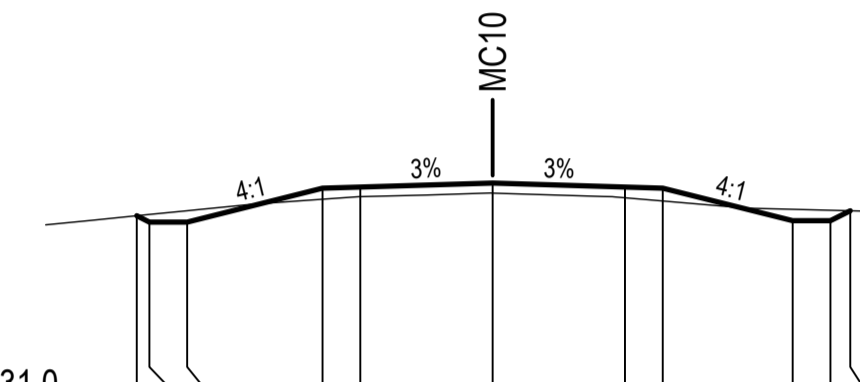


DATUM 231.0	
CUT STRINGS	IA11 IE11 ID11
DESIGN LEVELS	236.001 235.834 235.834 236.729 236.759 236.864 236.759 236.729 235.871 235.871 236.132
EXISTING LEVELS	236.001 236.034 236.134 236.437 236.506 236.599 236.475 236.39 236.171 236.146 236.132
DESIGN OFFSETS	-9.413 -9.080 -8.080 -4.500 -3.500 0.000 3.500 4.500 7.935 8.935 9.459

38300.000

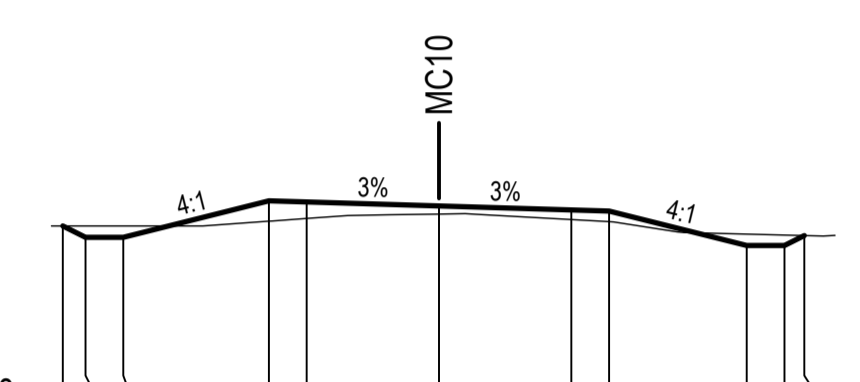


DATUM 232.0	
CUT STRINGS	IA11 IE11 ID11
DESIGN LEVELS	236.959 236.659 236.659 237.622 237.592 237.487 237.382 237.352 236.442 236.442 236.704
EXISTING LEVELS	236.959 236.959 236.959 237.084 237.156 237.274 237.129 237.073 236.742 236.718 236.704
DESIGN OFFSETS	-9.953 -9.353 -8.353 -4.500 -3.500 0.000 3.500 4.500 8.139 9.139 9.663

38500.000

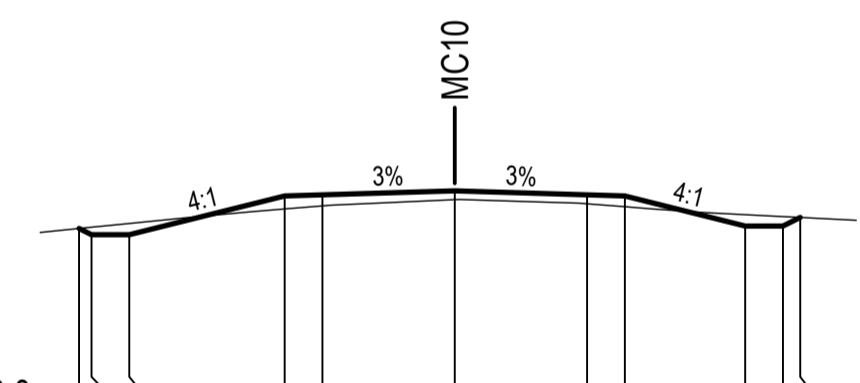


DATUM 230.0	
CUT STRINGS	IA11 IE11 ID11
DESIGN LEVELS	234.924 234.757 234.757 235.784 235.814 235.919 235.814 235.784 234.988 234.988 235.216
EXISTING LEVELS	234.924 234.957 235.057 235.44 235.521 235.684 235.577 235.498 235.288 235.238 235.216
DESIGN OFFSETS	-9.941 -9.608 -8.608 -4.500 -3.500 0.000 3.500 4.500 7.684 8.684 9.138

38000.000

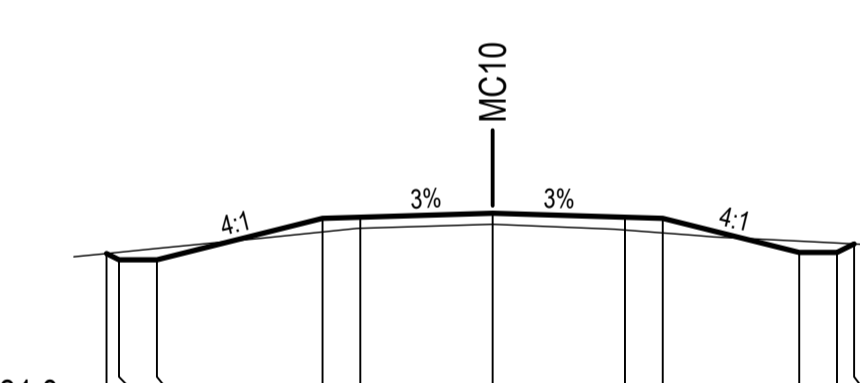

DATUM 231.0	
CUT STRINGS	IA11 IE11 ID11
DESIGN LEVELS	235.261 235.094 235.094 236.190 236.220 236.325 236.220 236.190 235.288 235.288 235.515
EXISTING LEVELS	235.261 235.294 235.394 235.831 235.928 236.036 235.883 235.806 235.588 235.538 235.515
DESIGN OFFSETS	-10.217 -9.883 -8.883 -4.500 -3.500 0.000 3.500 4.500 8.109 9.109 9.564

38200.000

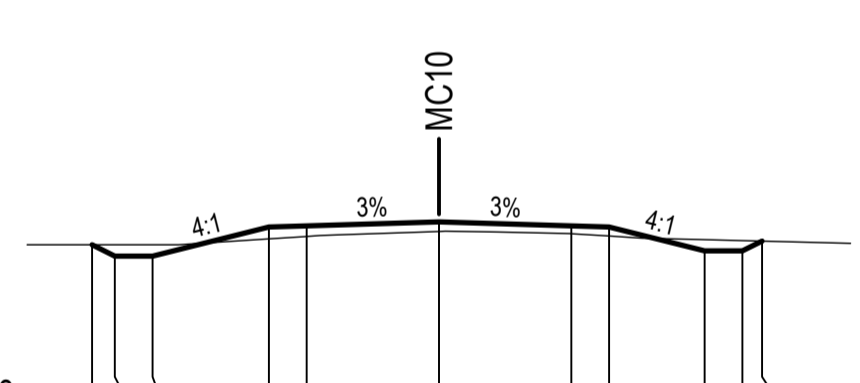

DATUM 232.0	
CUT STRINGS	IA11 IE11 ID11
DESIGN LEVELS	236.492 236.192 236.192 236.961 236.991 237.096 236.991 236.961 236.330 236.330 236.590
EXISTING LEVELS	236.492 236.492 236.492 236.647 236.712 236.845 236.786 236.723 236.63 236.604 236.59
DESIGN OFFSETS	-9.178 -8.578 -7.578 -4.500 -3.500 0.000 3.500 4.500 7.027 8.027 8.548

38400.000

REV.	DESCRIPTION	DATE
A	PRELIMINARY DESIGN - ISSUED FOR REVIEW	16/12/2022

CLIENT: COONAMBLE SHIRE COUNCIL

SCALE @ A1







COORDINATE SYSTEM: MGA 2020    HEIGHT DATUM: AHD

FILE PATH:

TITLE	NAME	DATE
DRAWN	B.ALGIE	29/11/2022
DRG CHECK	H.WILLIAMS	
DESIGN	H.WILLIAMS	
DESIGN CHECK	M.COLLINS	
DESIGN MNGR	M.COLLINS	
PROJECT MNGR	M.COLLINS	



PROJECT:	TOORAWENAH ROAD UPGRADE COONAMBLE SHIRE COUNCIL	CLIENT PROJECT NO.
DRAWING TITLE:	PRELIMINARY DESIGN CROSS SECTIONS MC10 SHEET 13 OF 37	CWC PROJECT NO. 22-1031
DRAWING NUMBER: 22-1031-DD	SHEET NUMBER: RC - 2013	REVISION: A

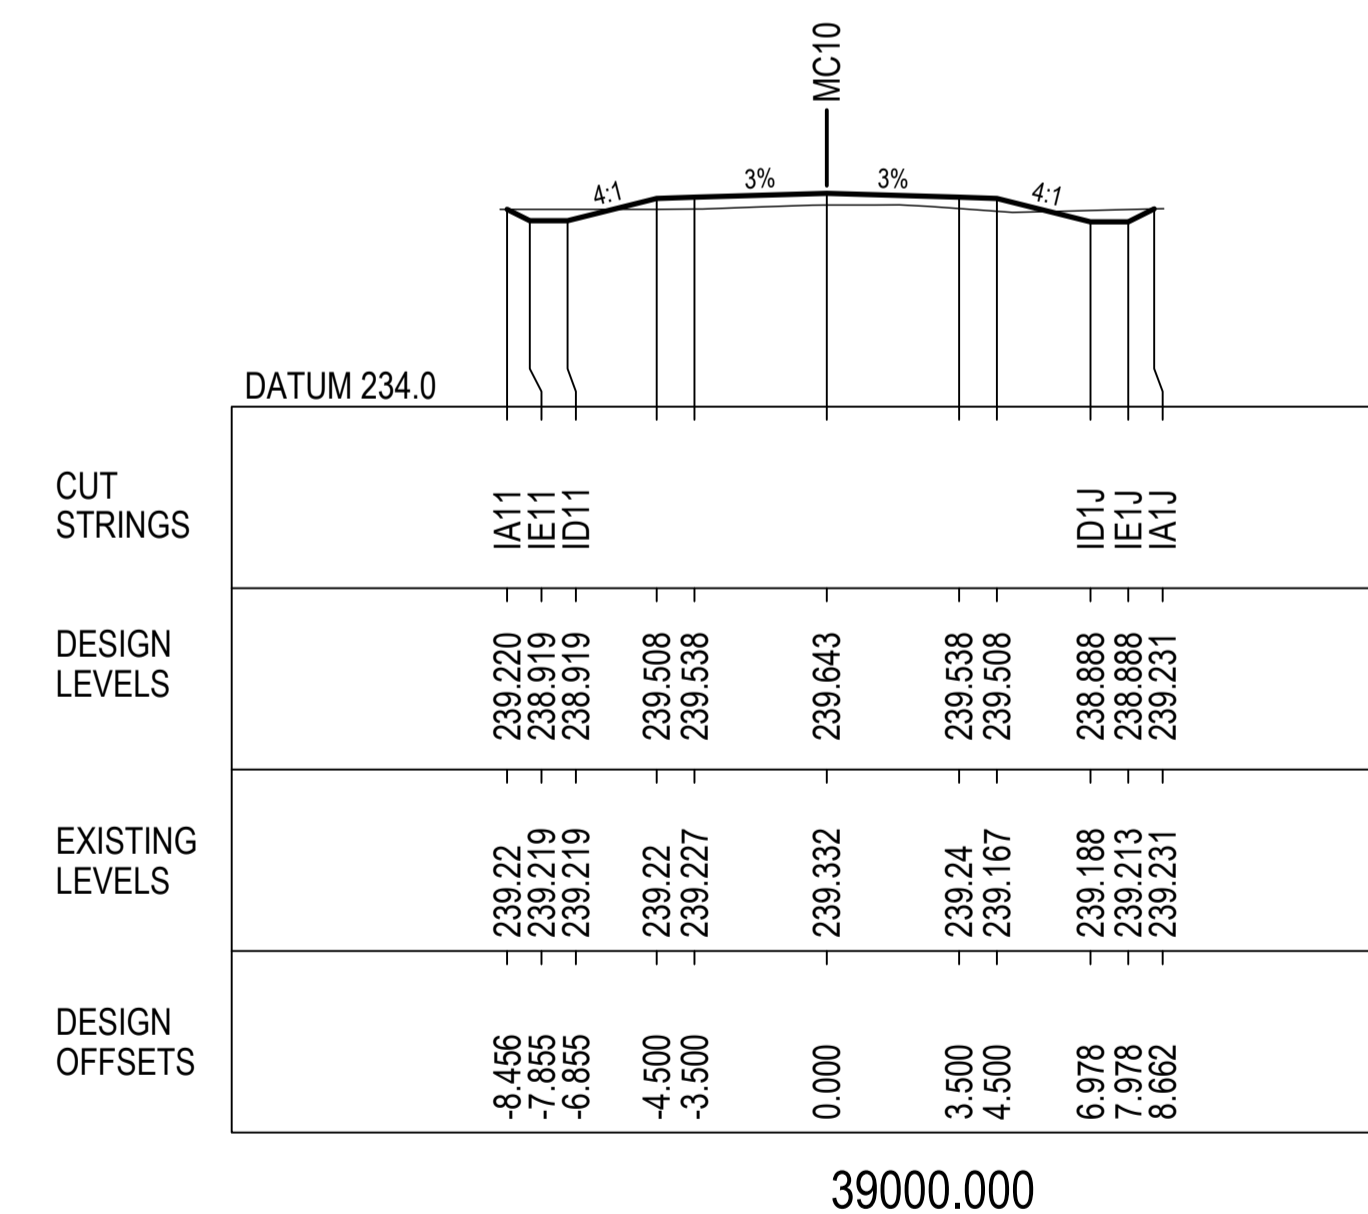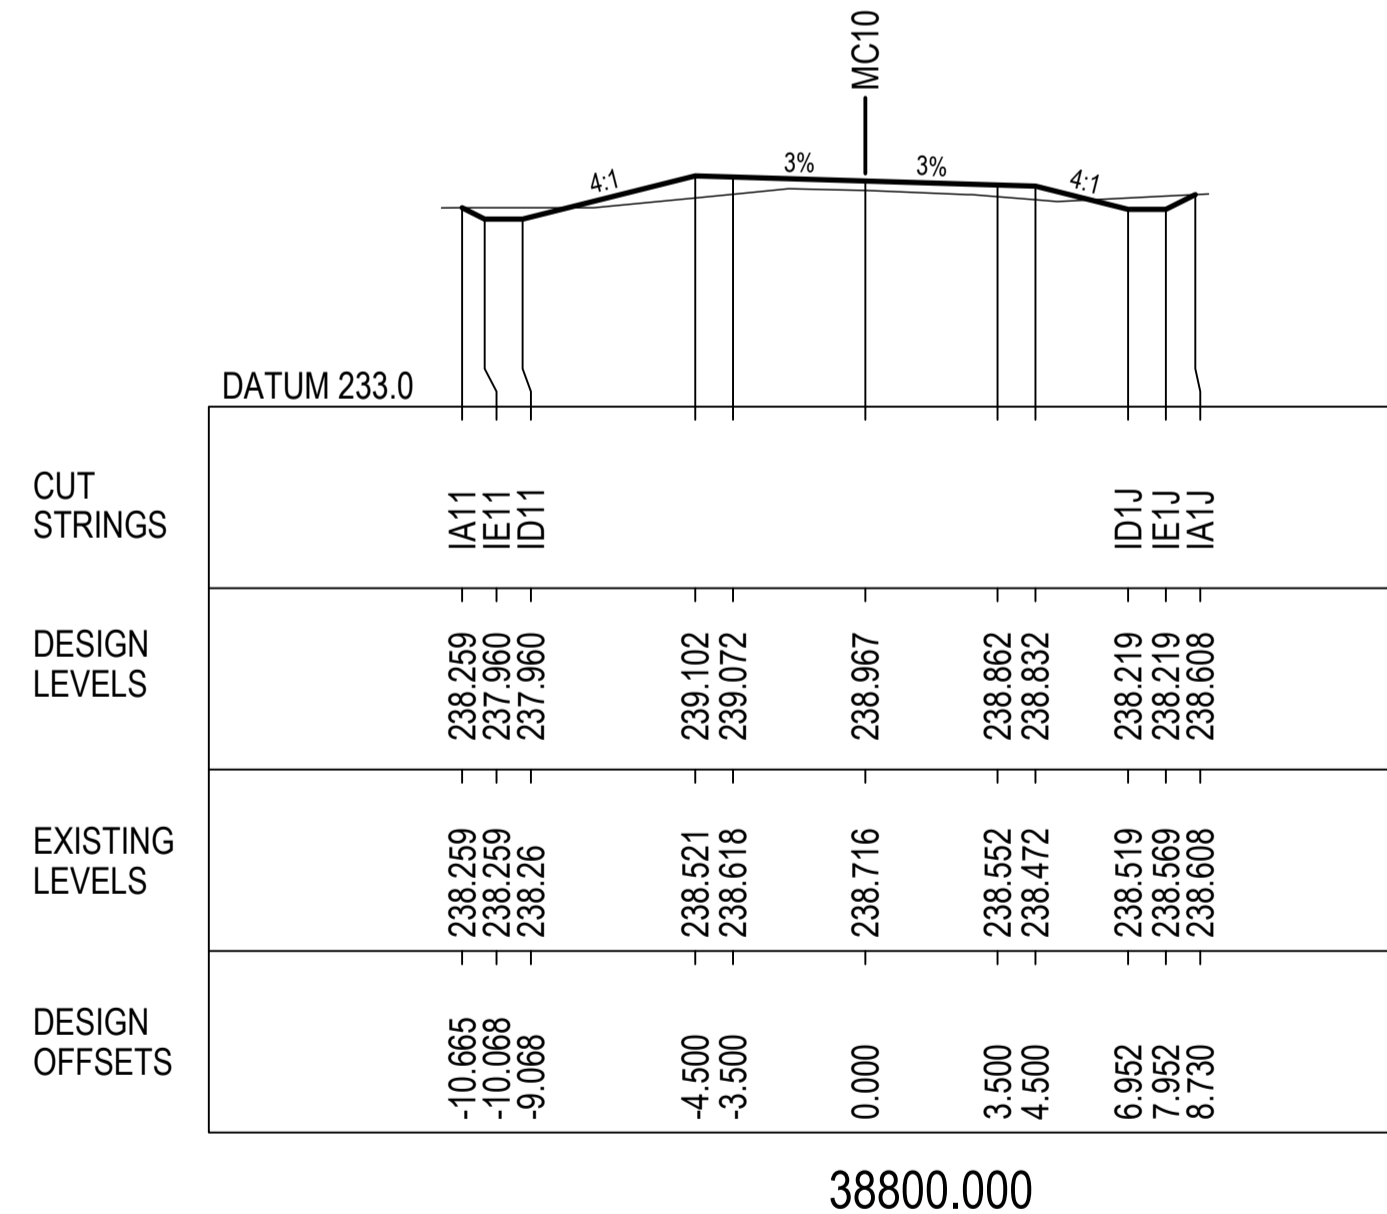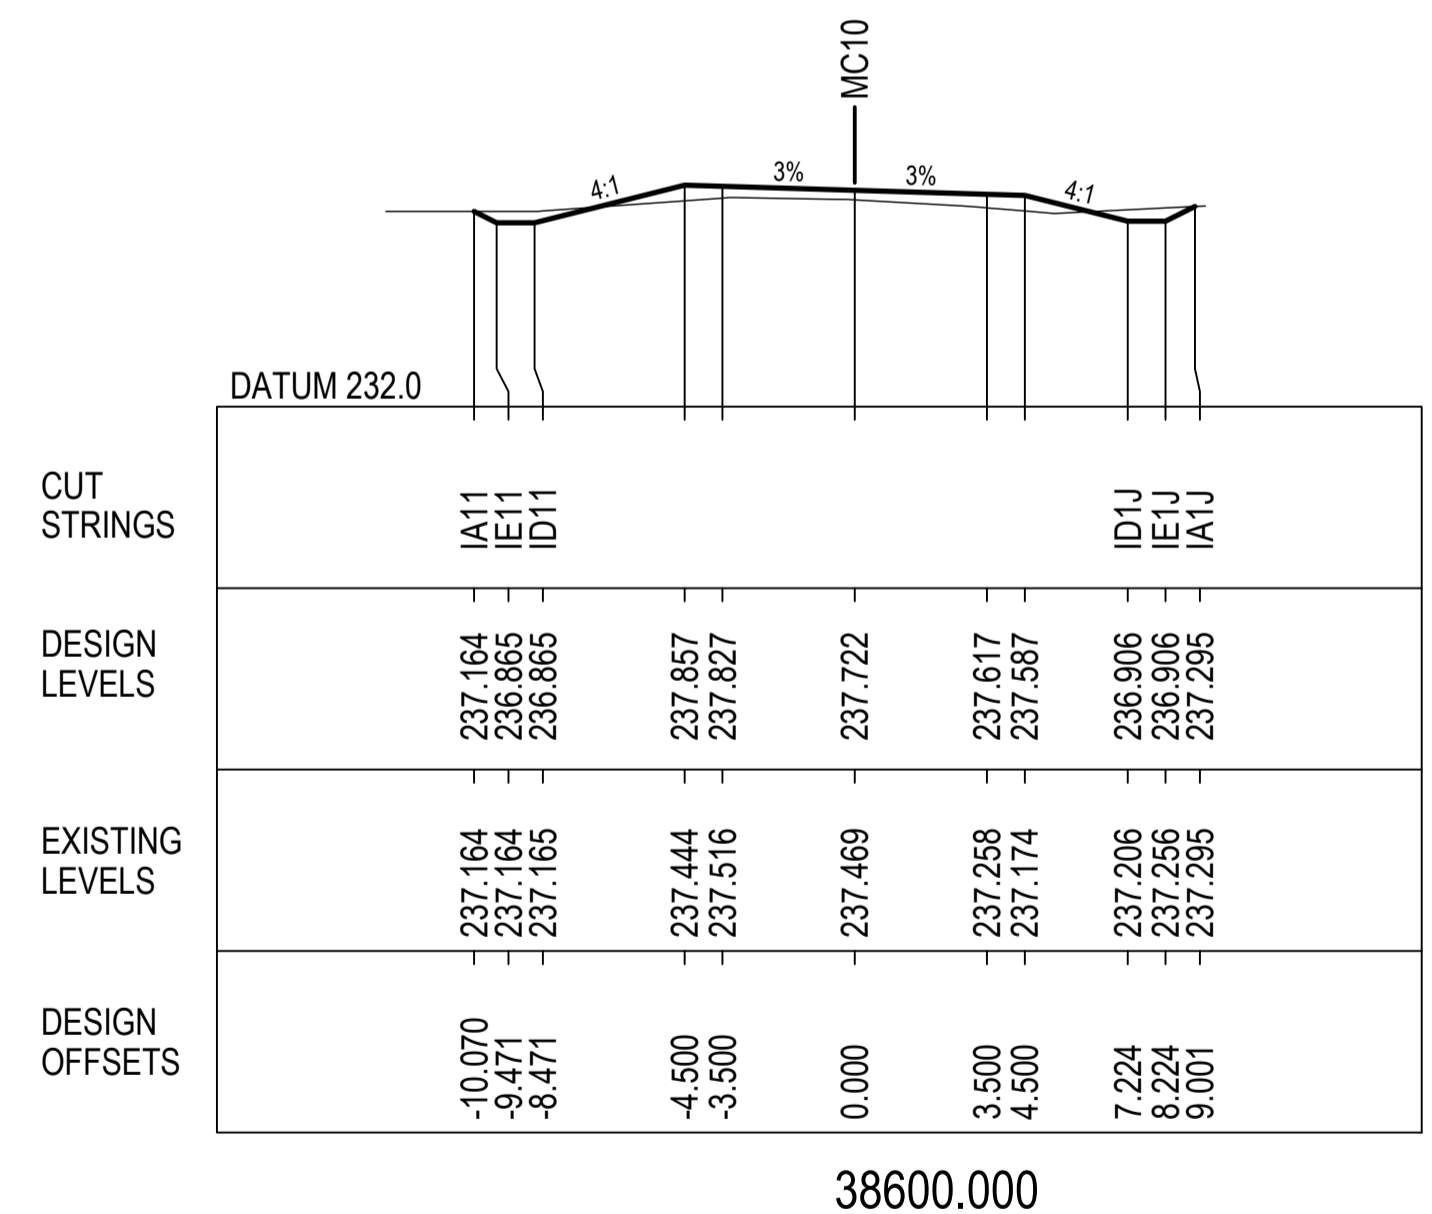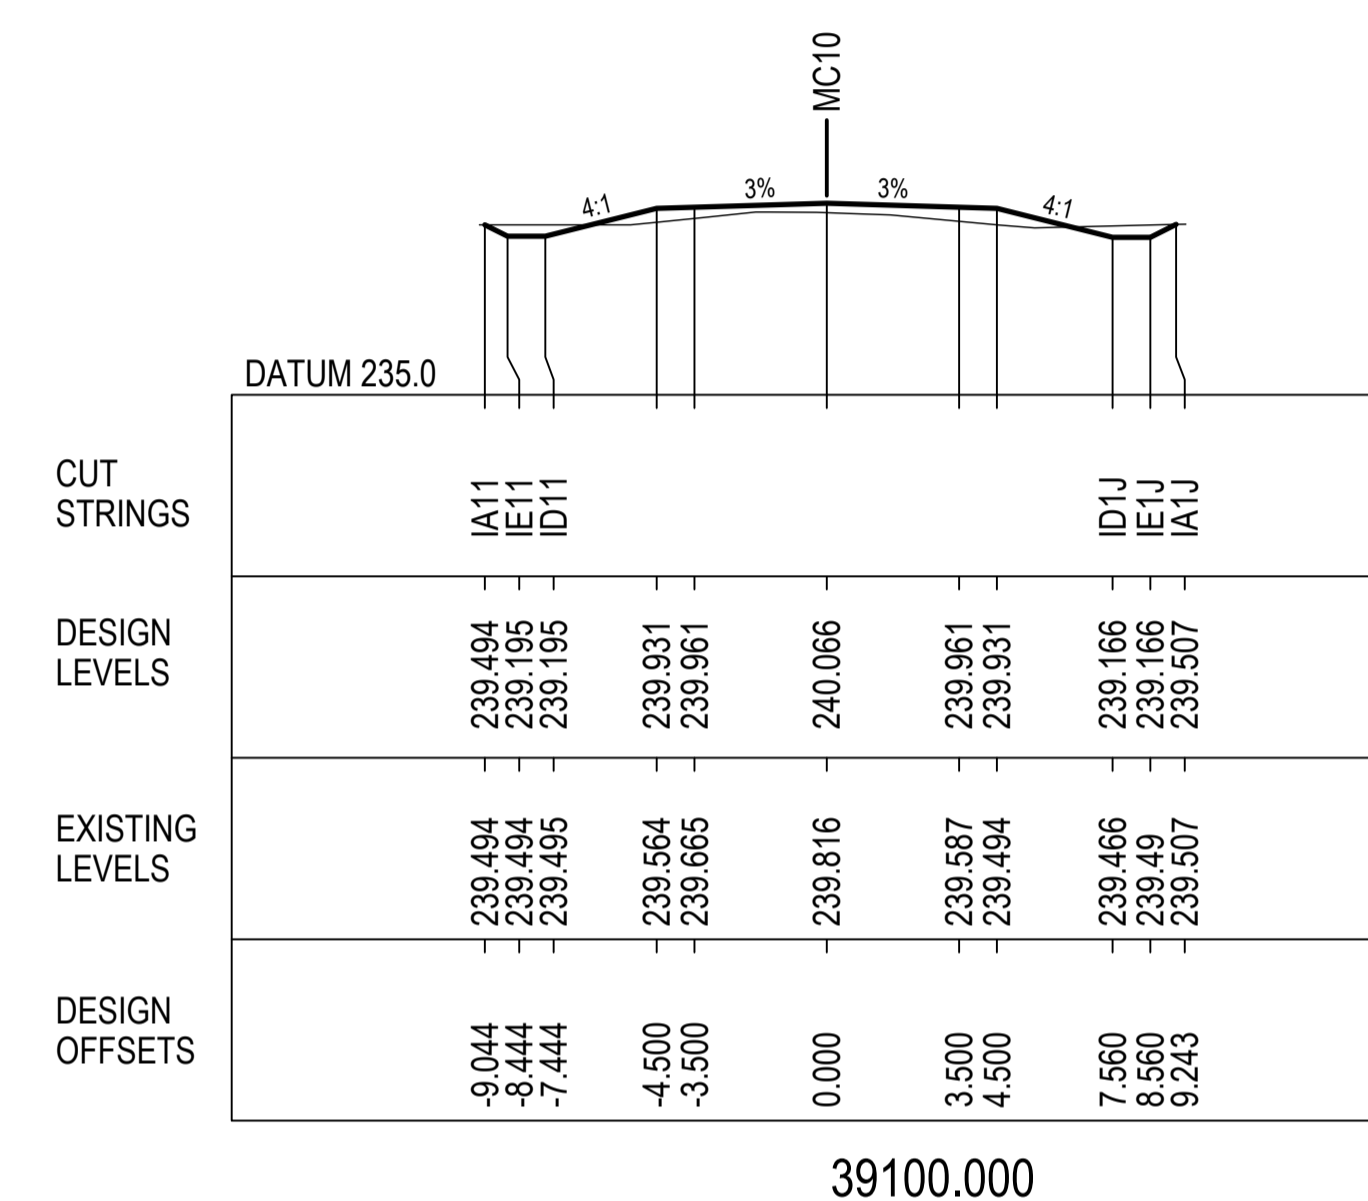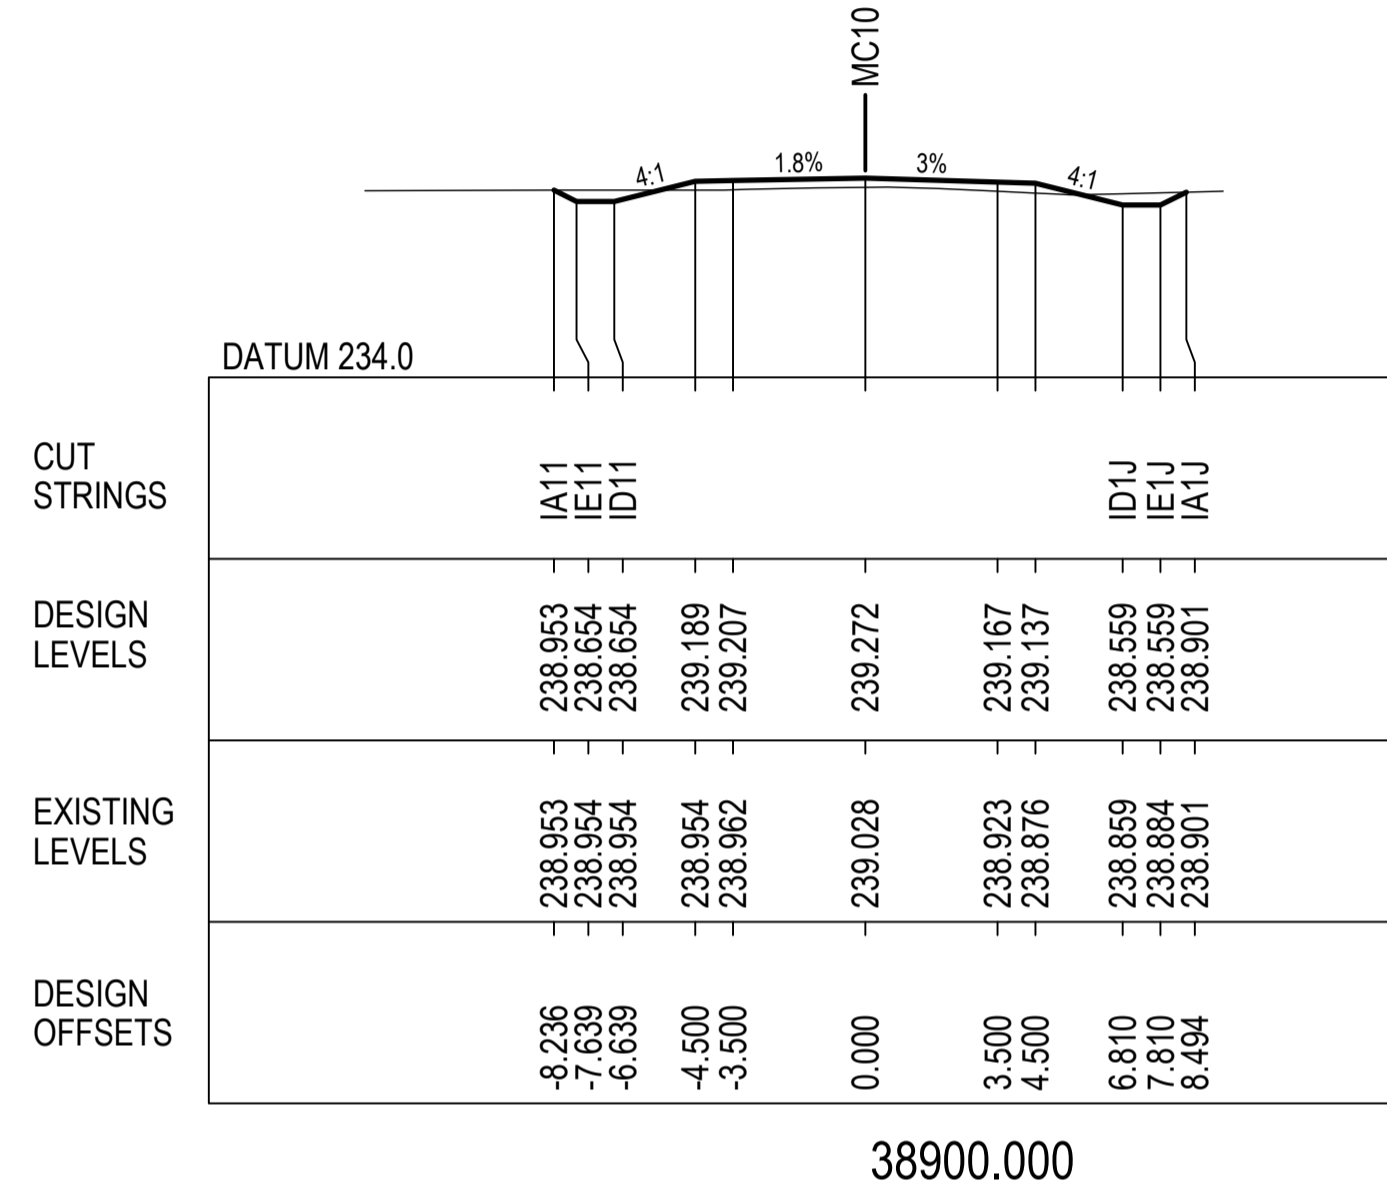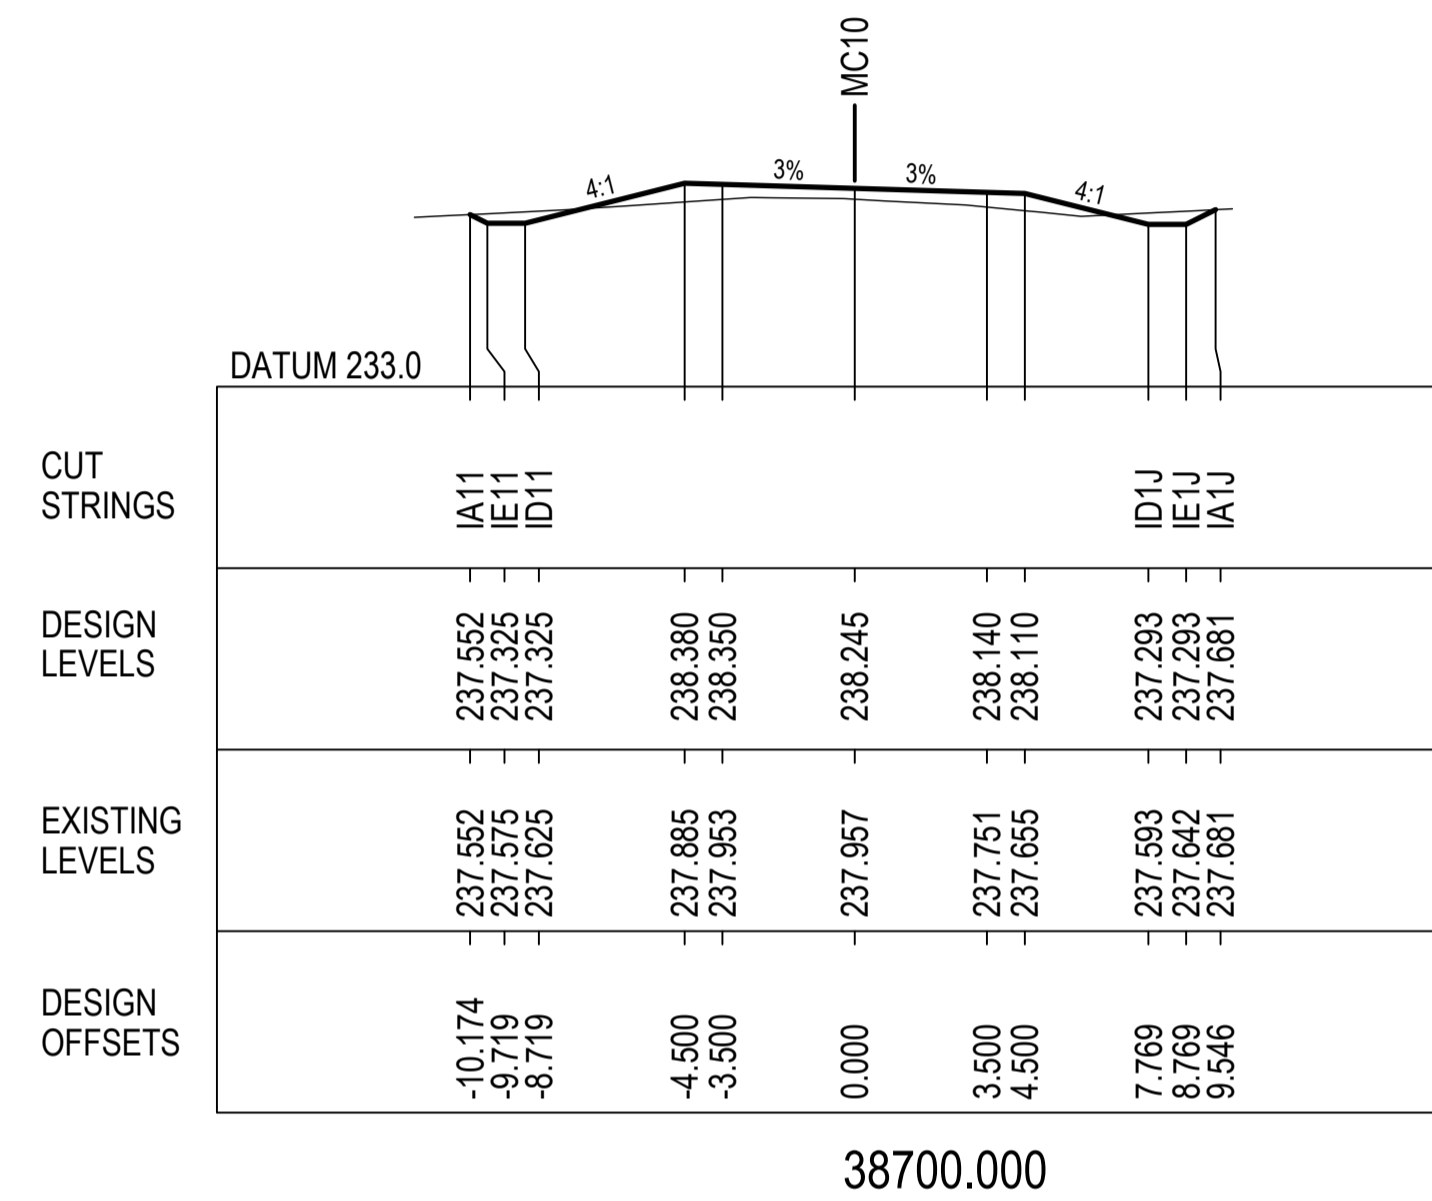

NOT FOR CONSTRUCTION

REV.	DESCRIPTION	DATE
A	PRELIMINARY DESIGN - ISSUED FOR REVIEW	16/12/2022

CLIENT: COONAMBLE SHIRE COUNCIL

SCALE @ A1


COORDINATE SYSTEM: MGA 2020 HEIGHT DATUM: AHD

FILE PATH:


TITLE	NAME	DATE
DRAWN	B.ALGIE	29/11/2022
DRG CHECK	H.WILLIAMS	
DESIGN	H.WILLIAMS	
DESIGN CHECK	M.COLLINS	
DESIGN MNGR	M.COLLINS	
PROJECT MNGR	M.COLLINS	

PROJECT:	TOORAWENAH ROAD UPGRADE COONAMBLE SHIRE COUNCIL	CLIENT PROJECT NO.
DRAWING TITLE:	PRELIMINARY DESIGN CROSS SECTIONS MC10 SHEET 14 OF 37	CWC PROJECT NO. 22-1031
DRAWING NUMBER: 22-1031-DD	SHEET NUMBER: RC - 2014	REVISION: A




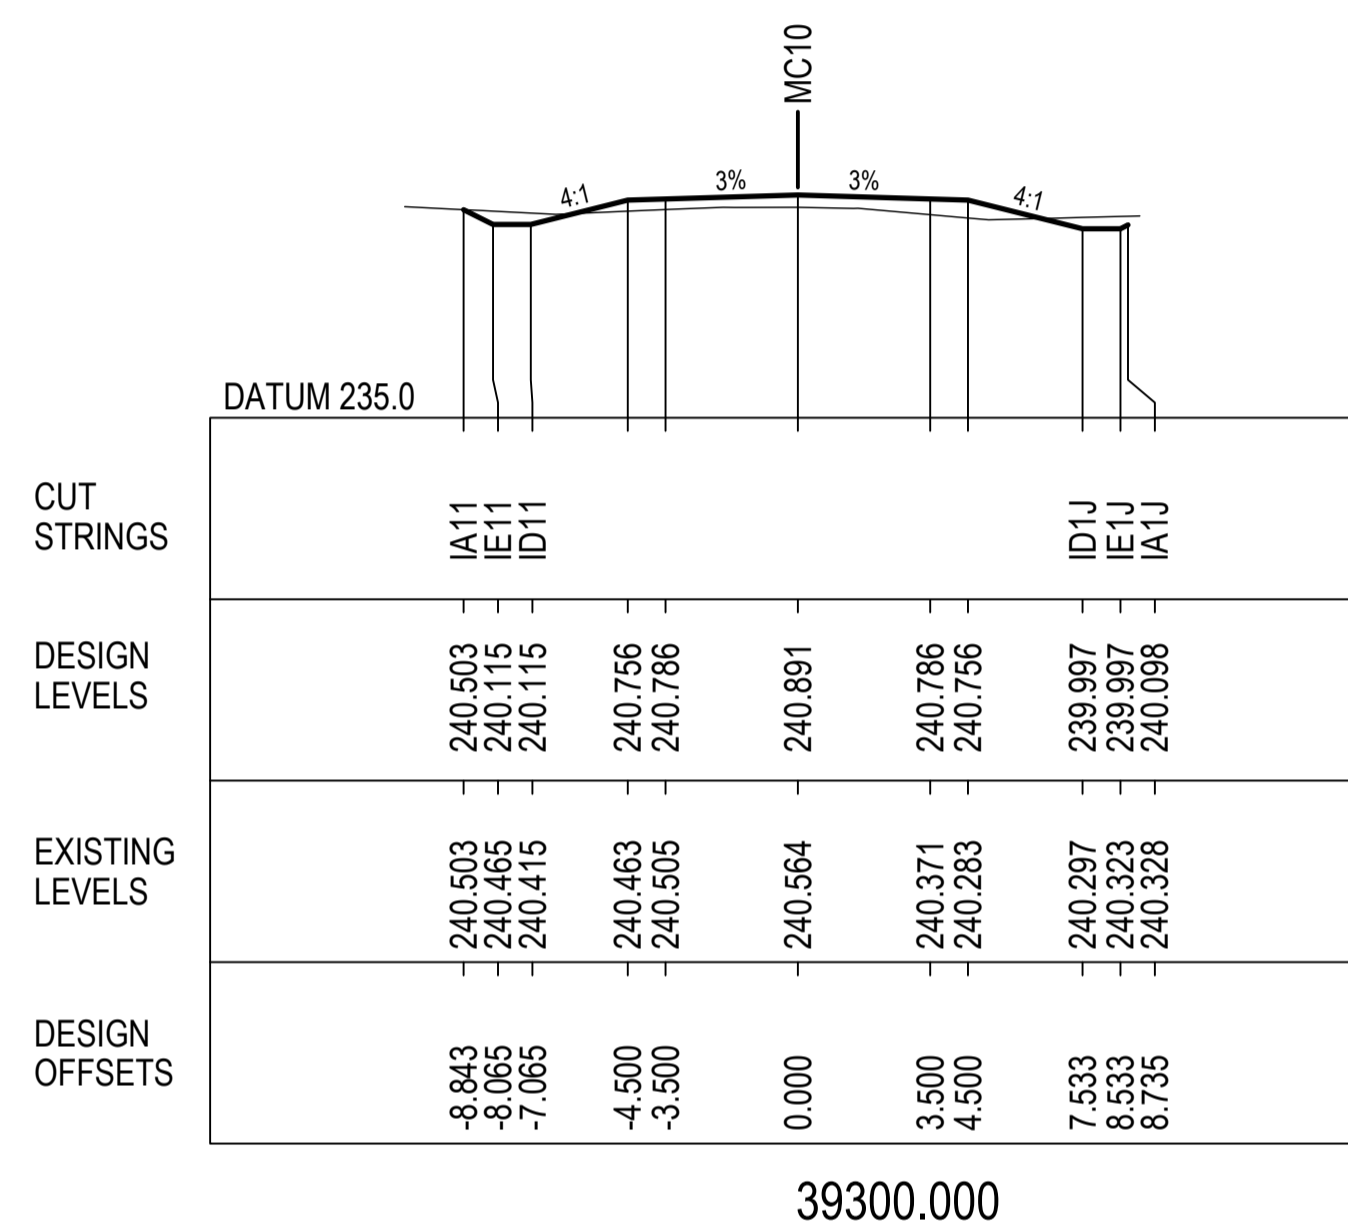


39300.000

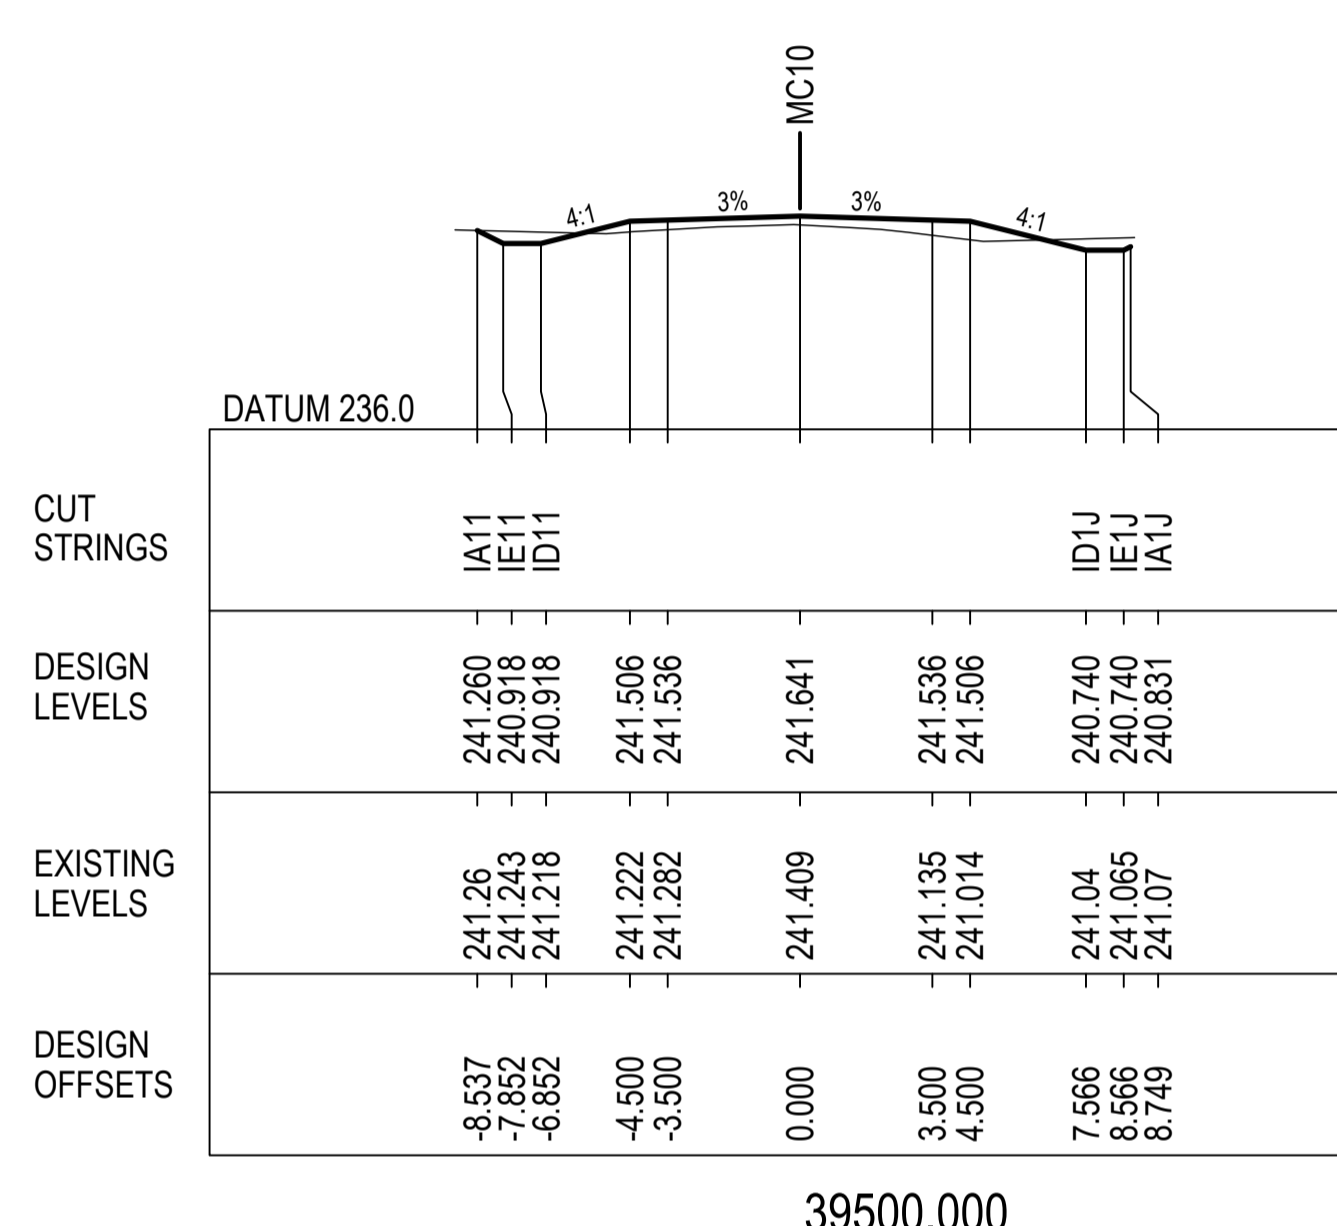


39500.000

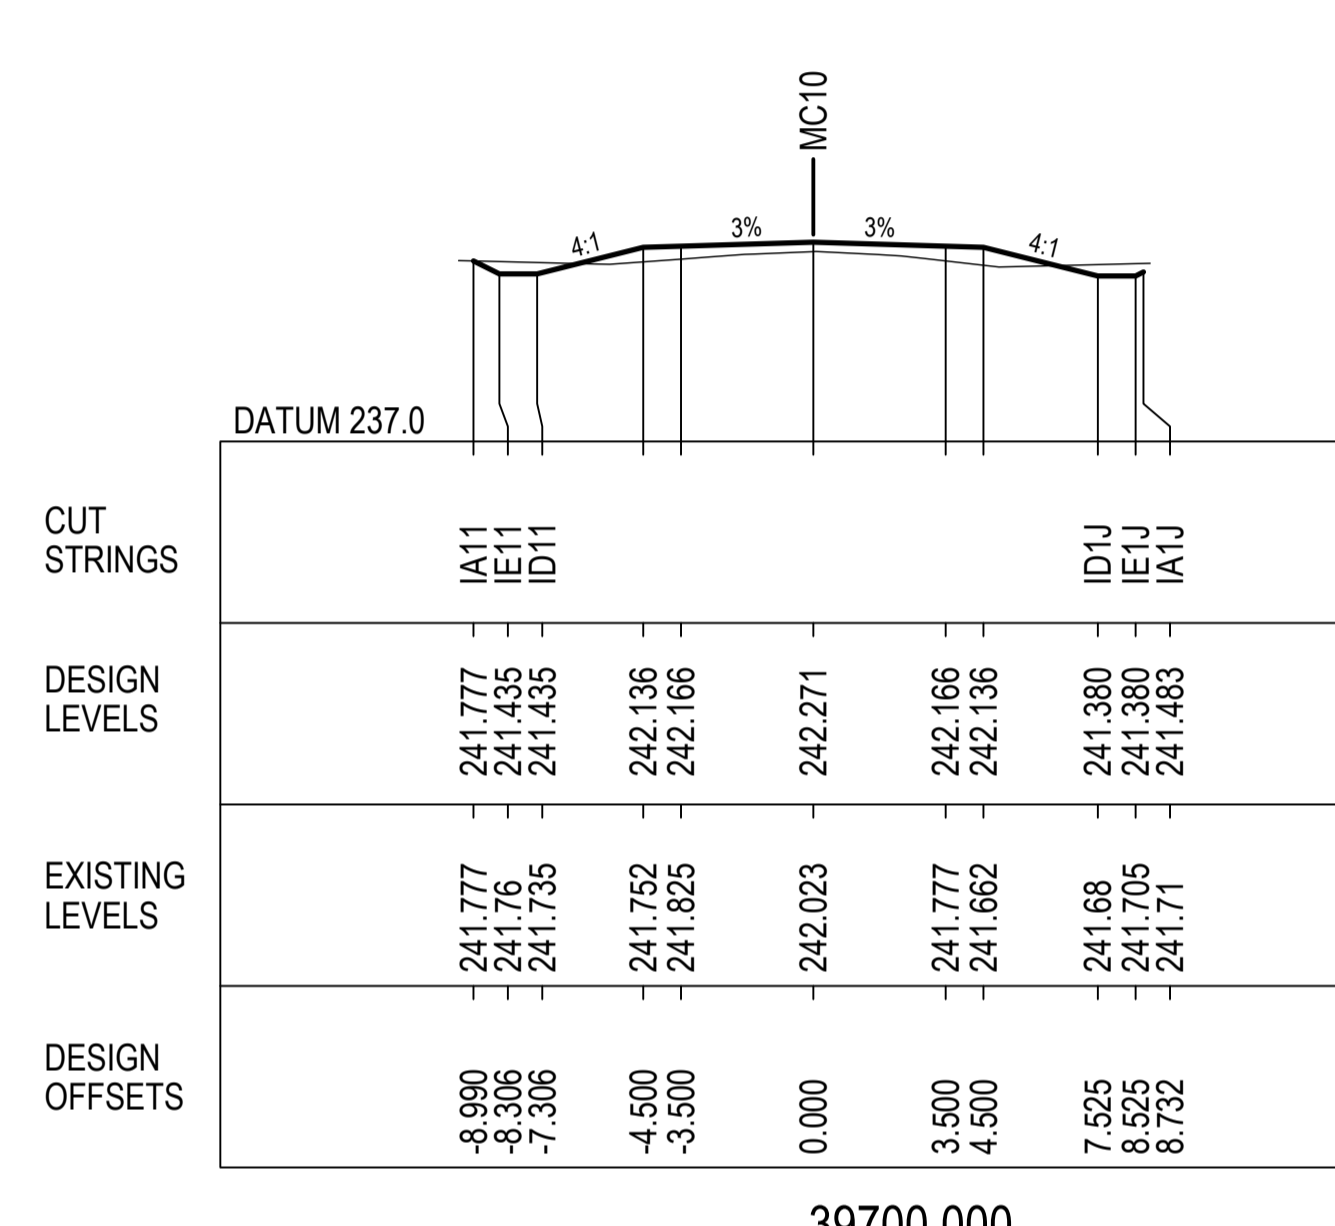


39700.000

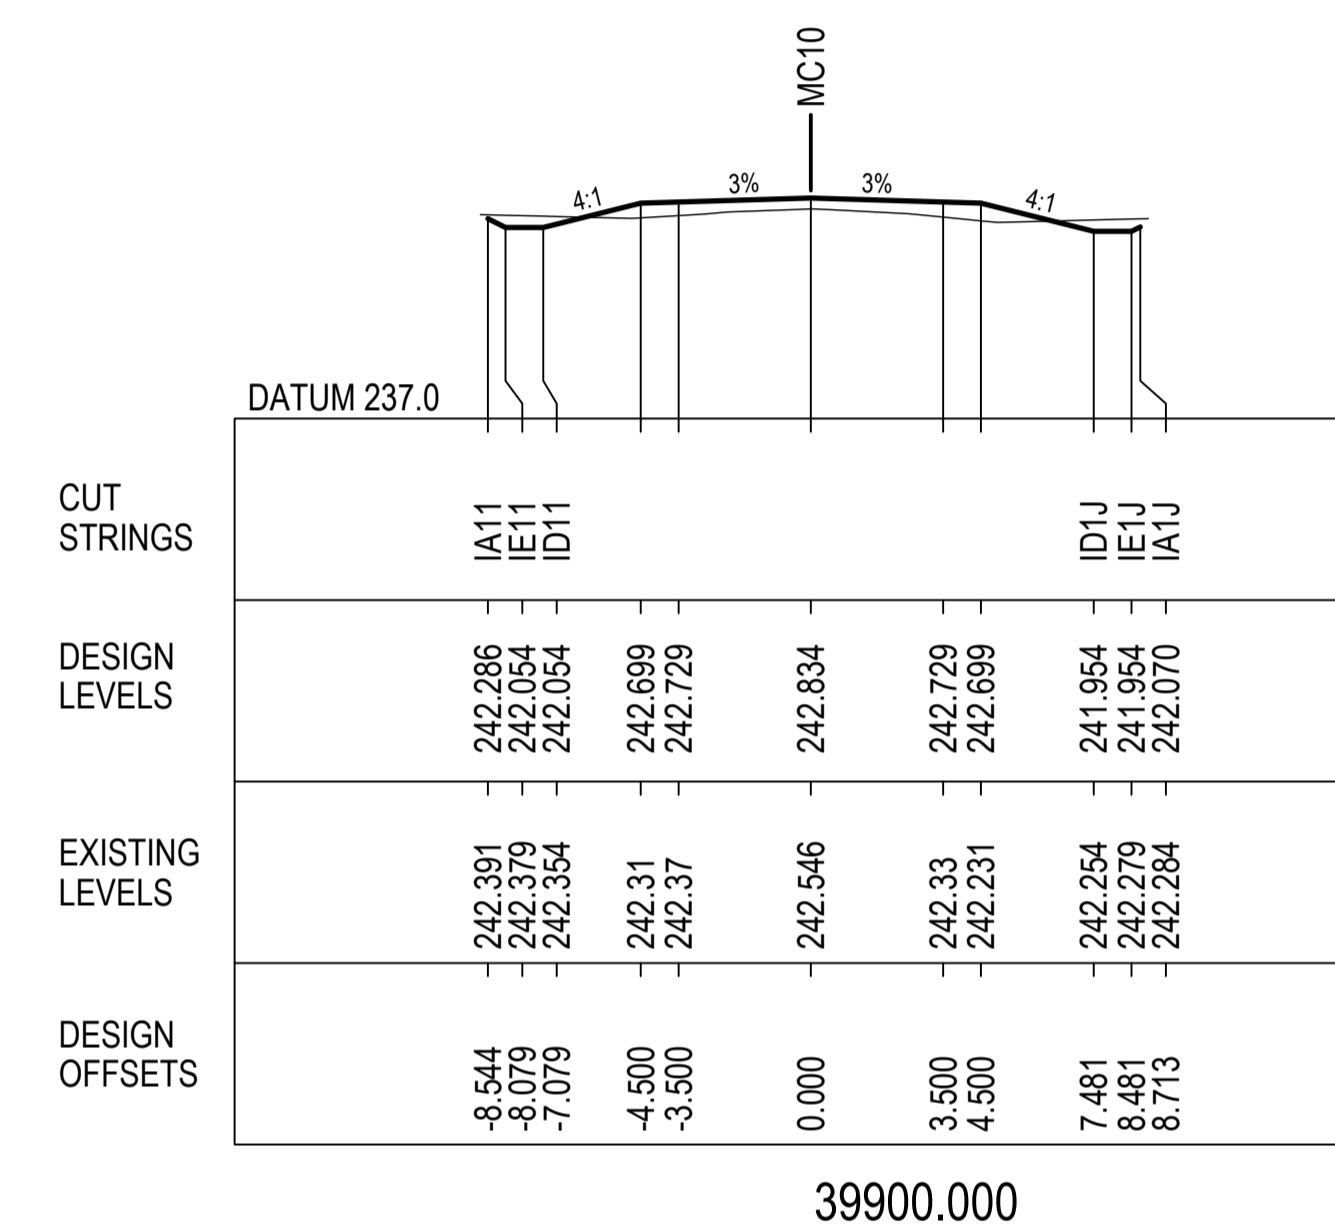


39900.000

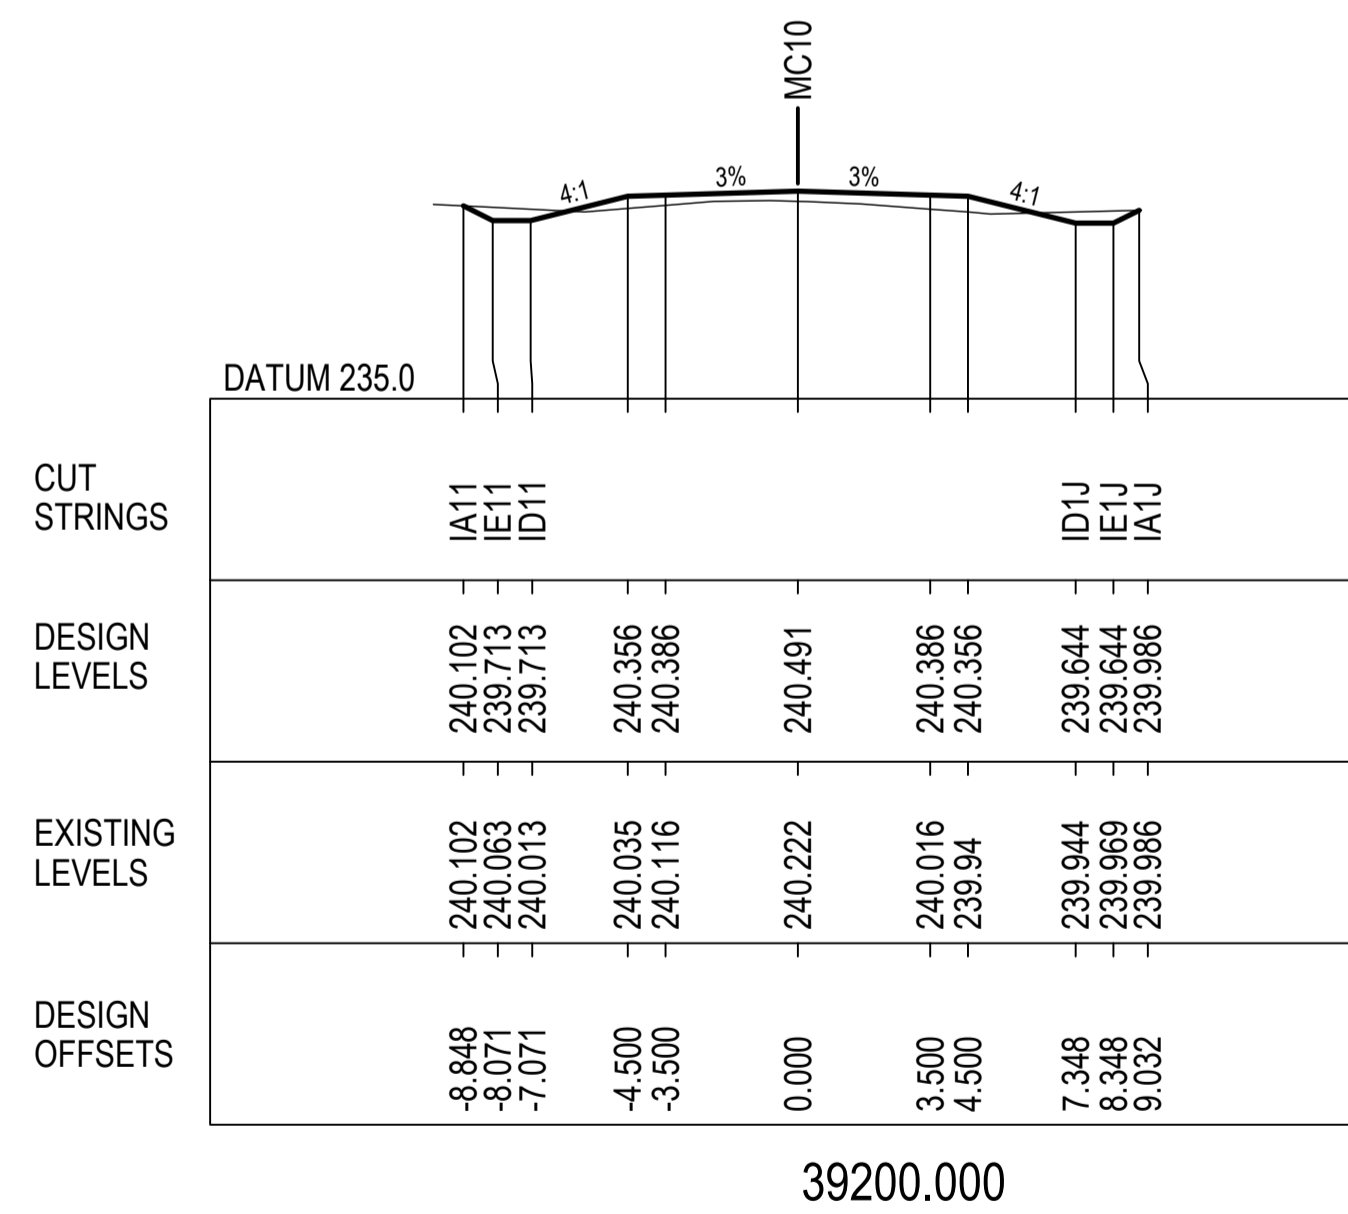


39200.000

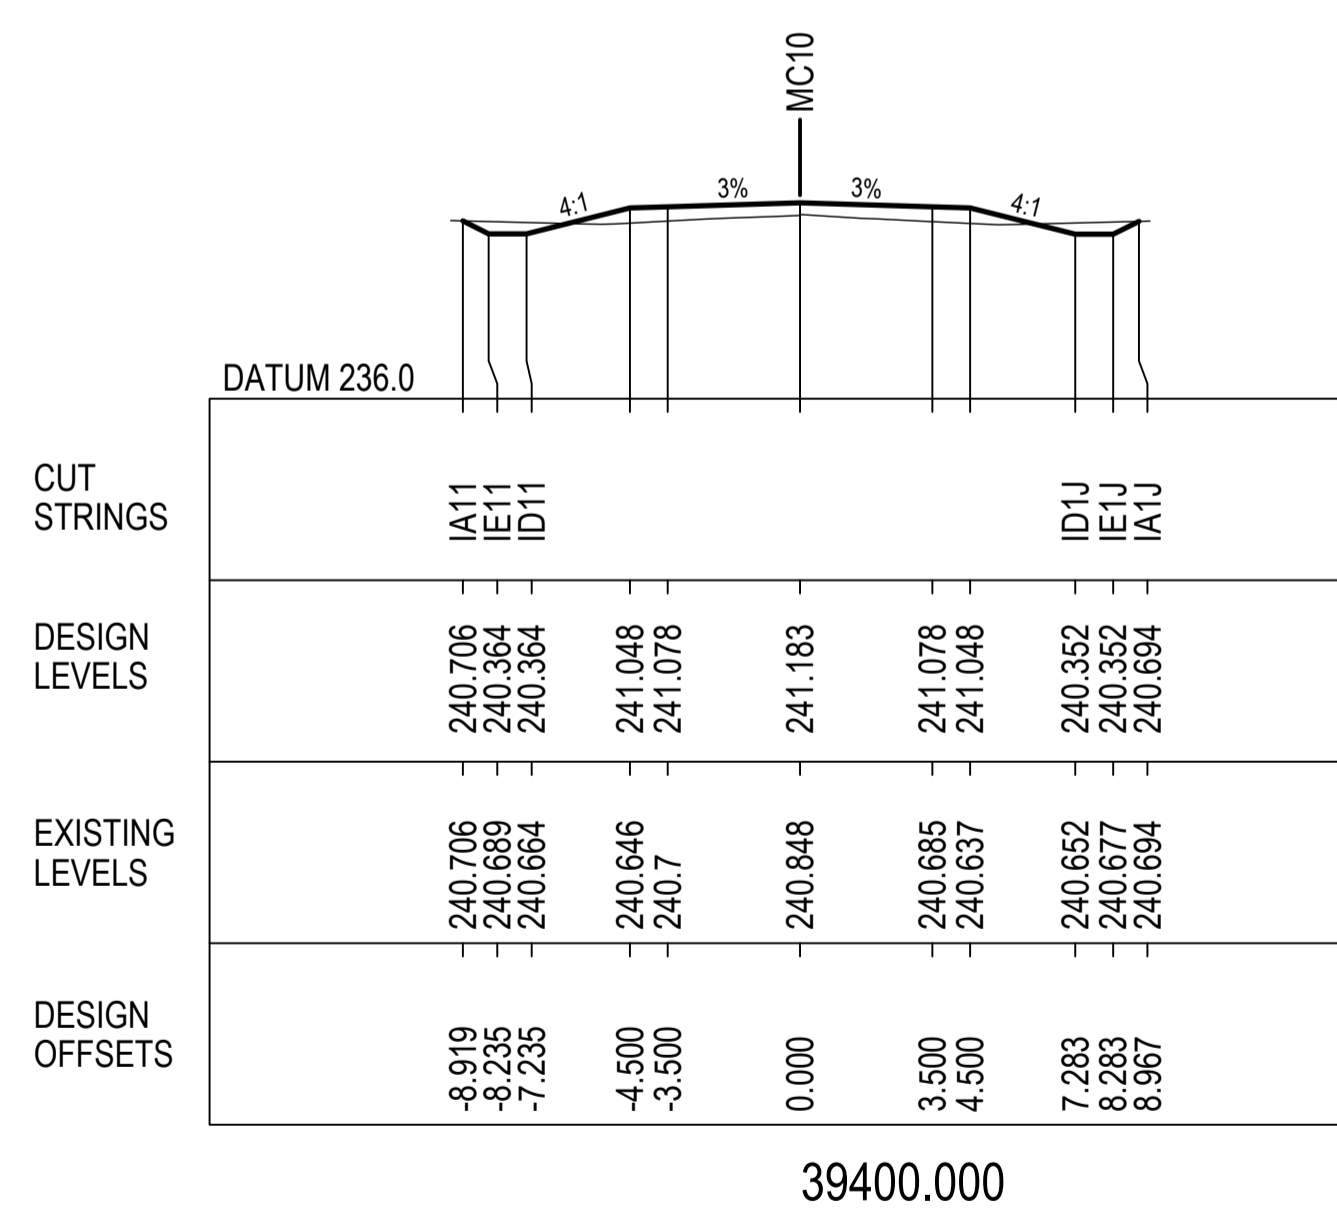

39400.000

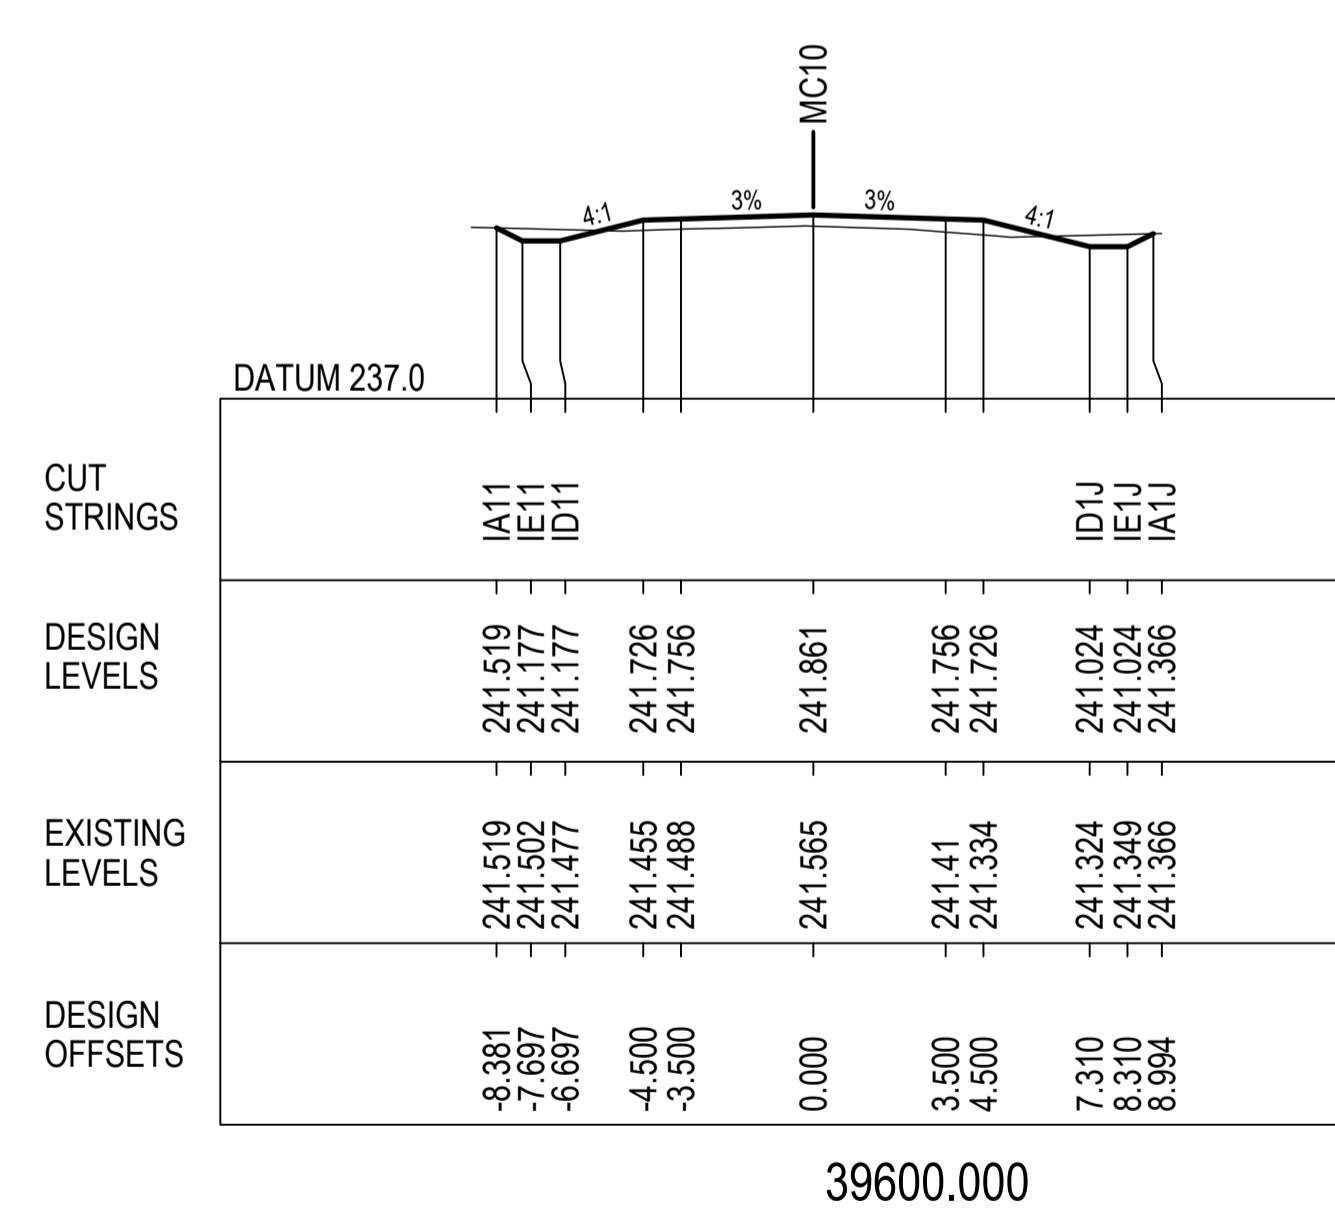

39600.000

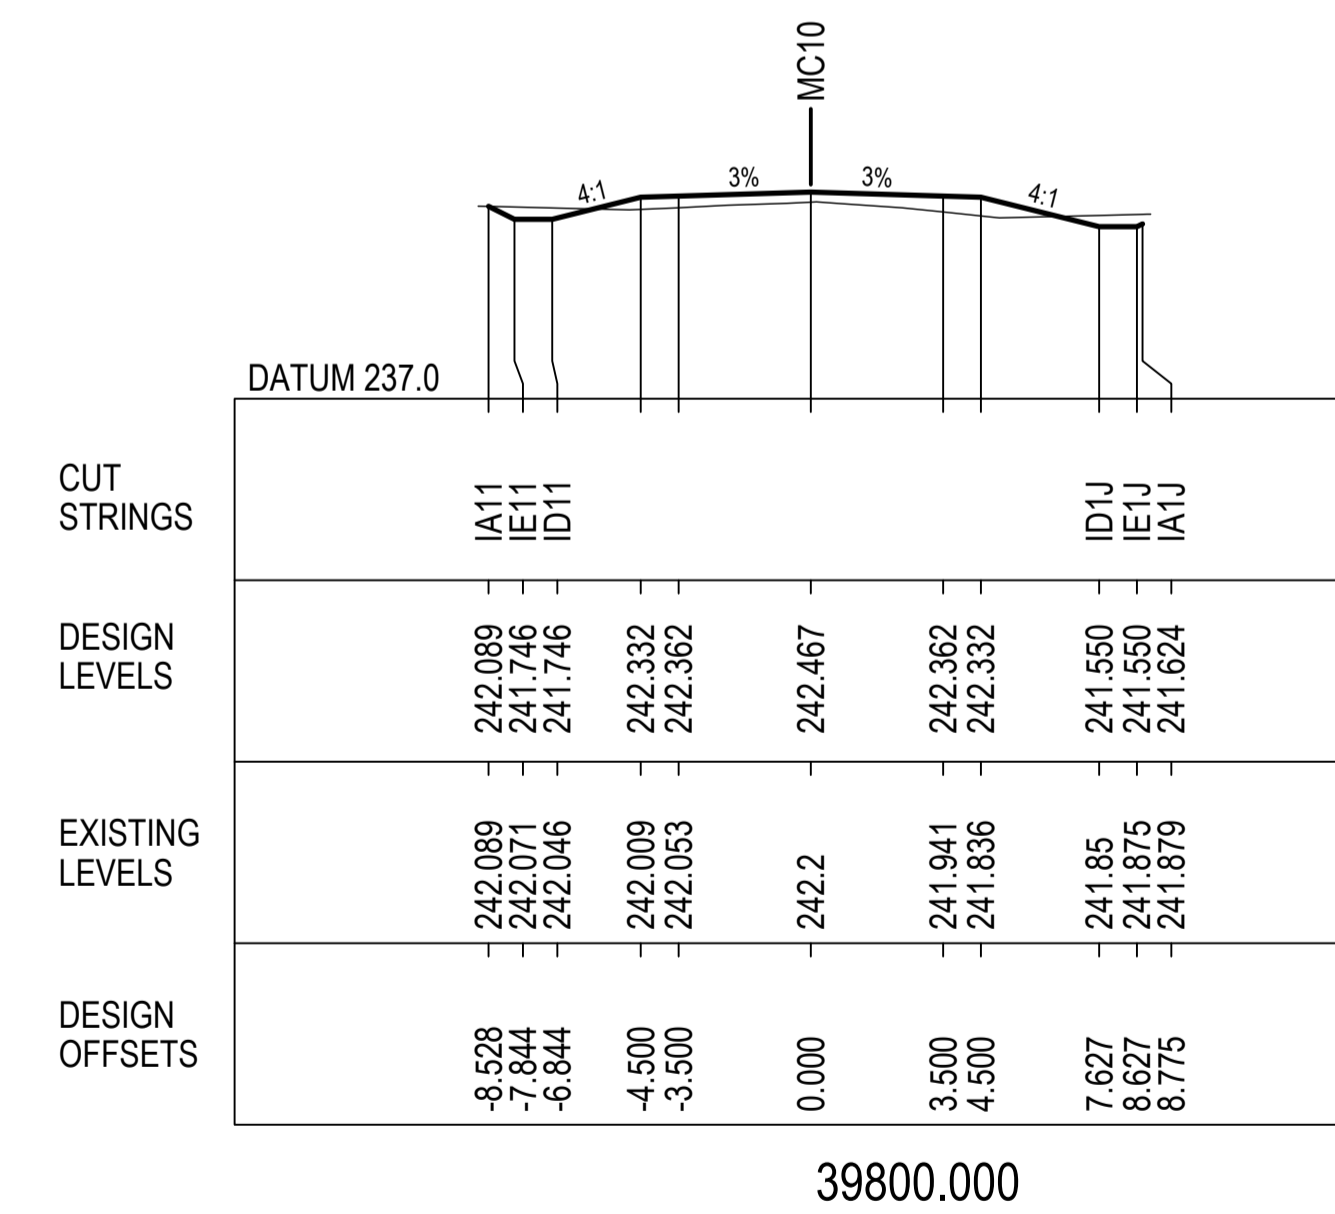


39800.000

NOT FOR CONSTRUCTION

REV.	DESCRIPTION	DATE
A	PRELIMINARY DESIGN - ISSUED FOR REVIEW	16/12/2022


CLIENT: COONAMBLE SHIRE COUNCIL

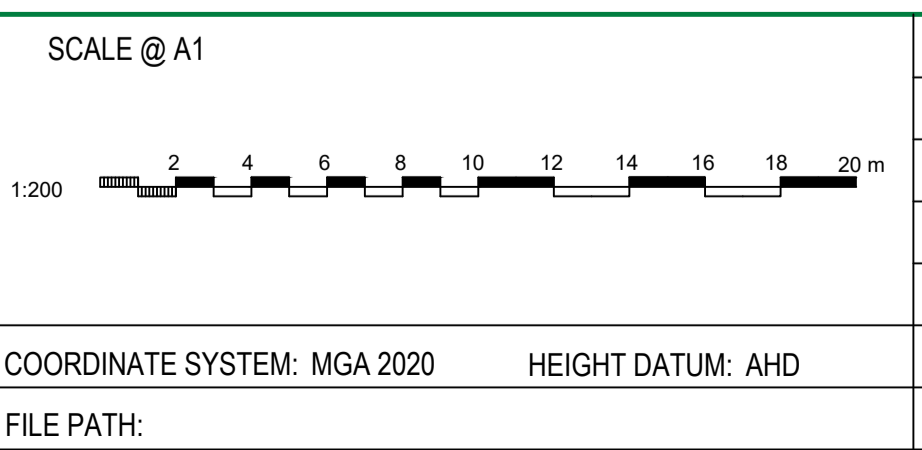


TITLE	NAME	DATE
DRAWN	B.ALGIE	29/11/2022
DRG CHECK	H.WILLIAMS	
DESIGN	H.WILLIAMS	
DESIGN CHECK	M.COLLINS	
DESIGN MNGR	M.COLLINS	
PROJECT MNGR	M.COLLINS	




PROJECT:	TOORAWENA ROAD UPGRADE COONAMBLE SHIRE COUNCIL	CLIENT PROJECT NO.
DRAWING TITLE:	PRELIMINARY DESIGN CROSS SECTIONS MC10 SHEET 15 OF 37	CWC PROJECT NO. 22-1031
DRAWING NUMBER:	22-1031-DD	SHEET NUMBER: RC - 2015
		REVISION: A

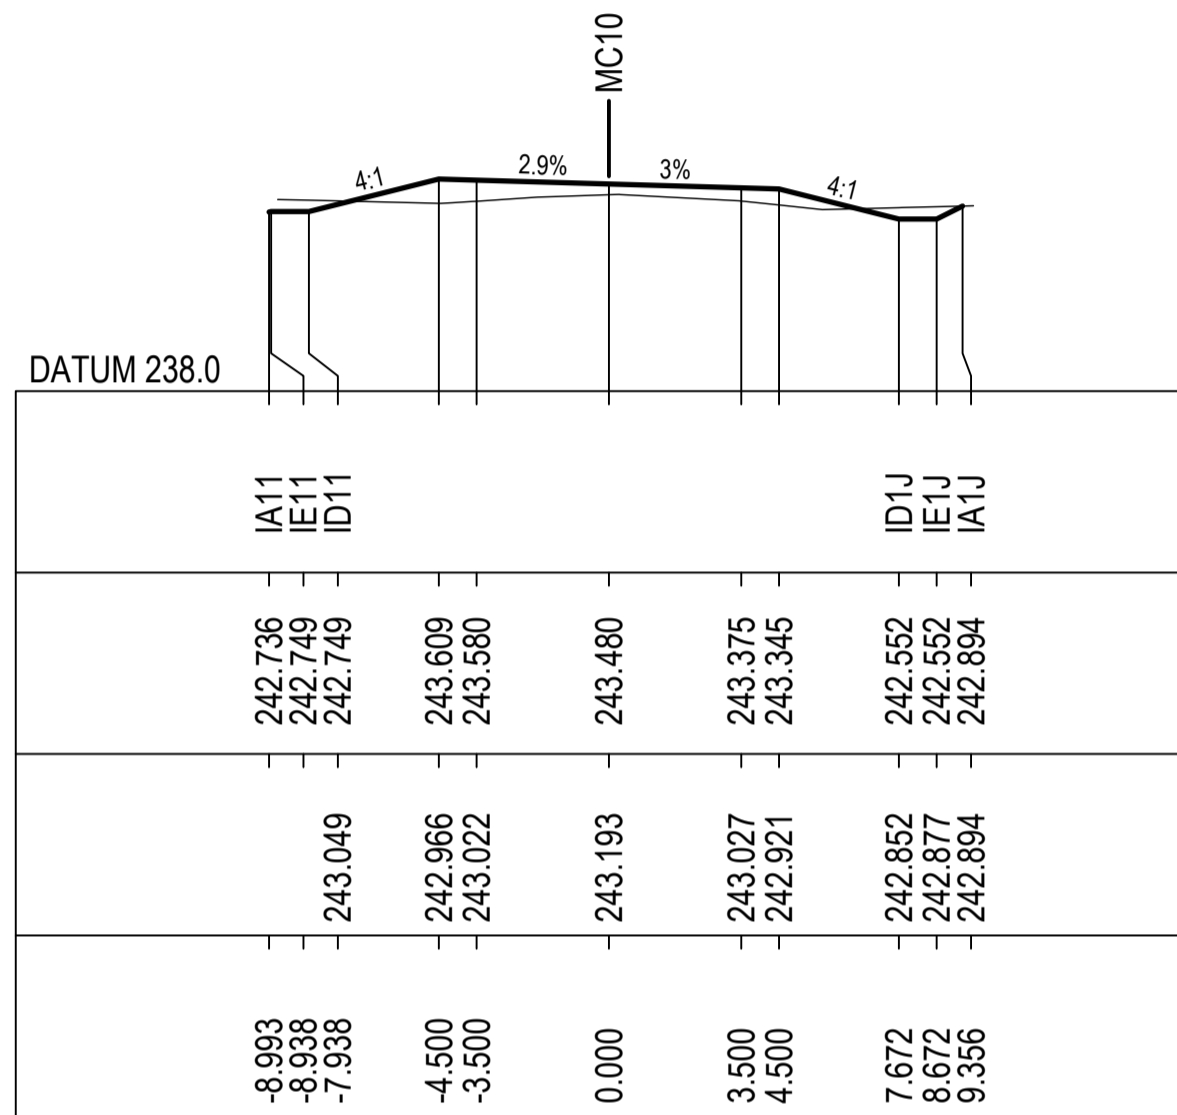


40100.000

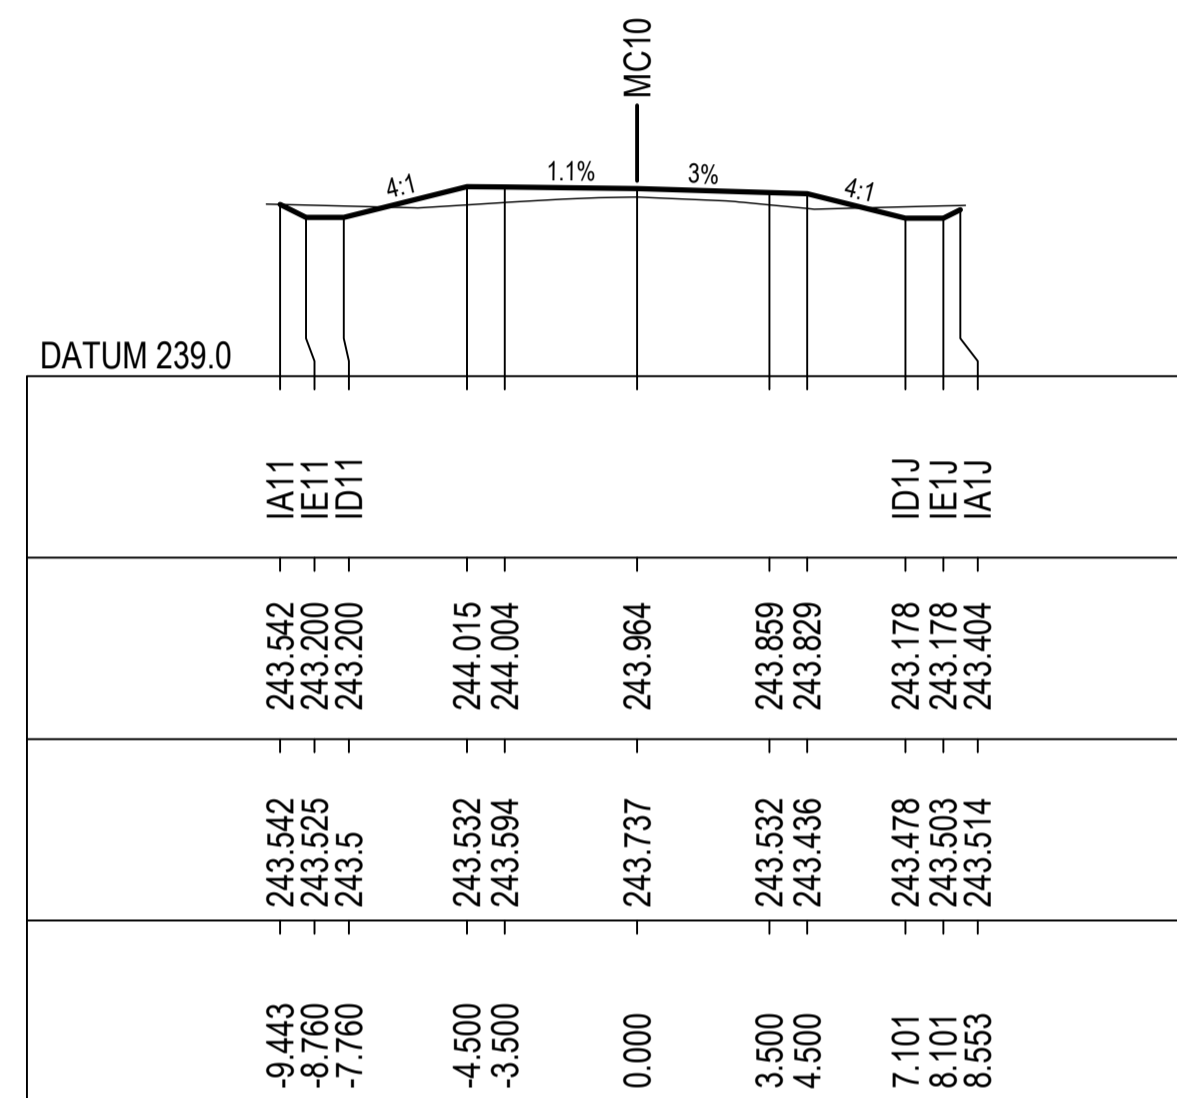


40300.000

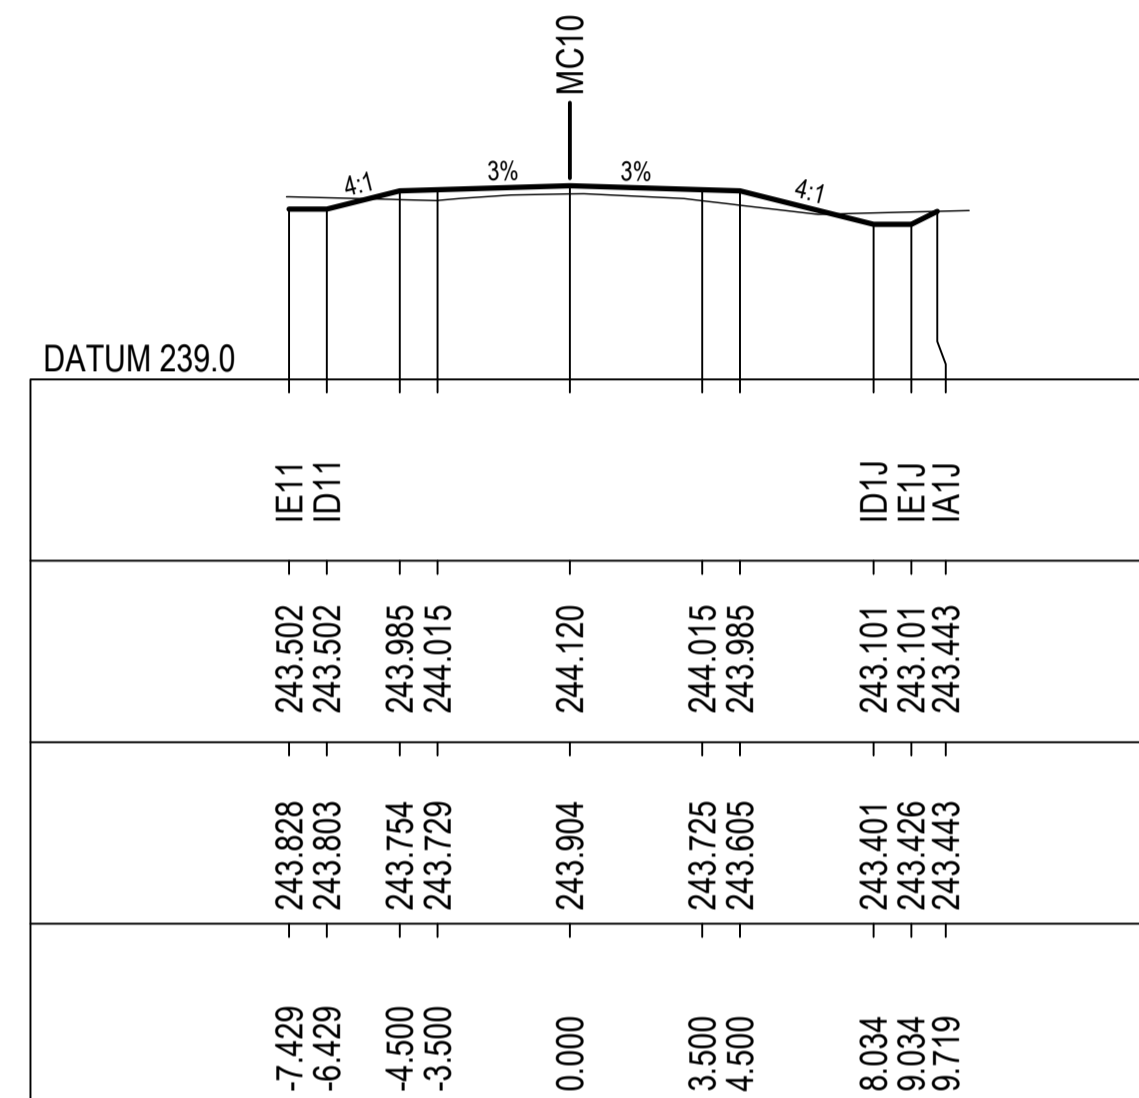


40500.000

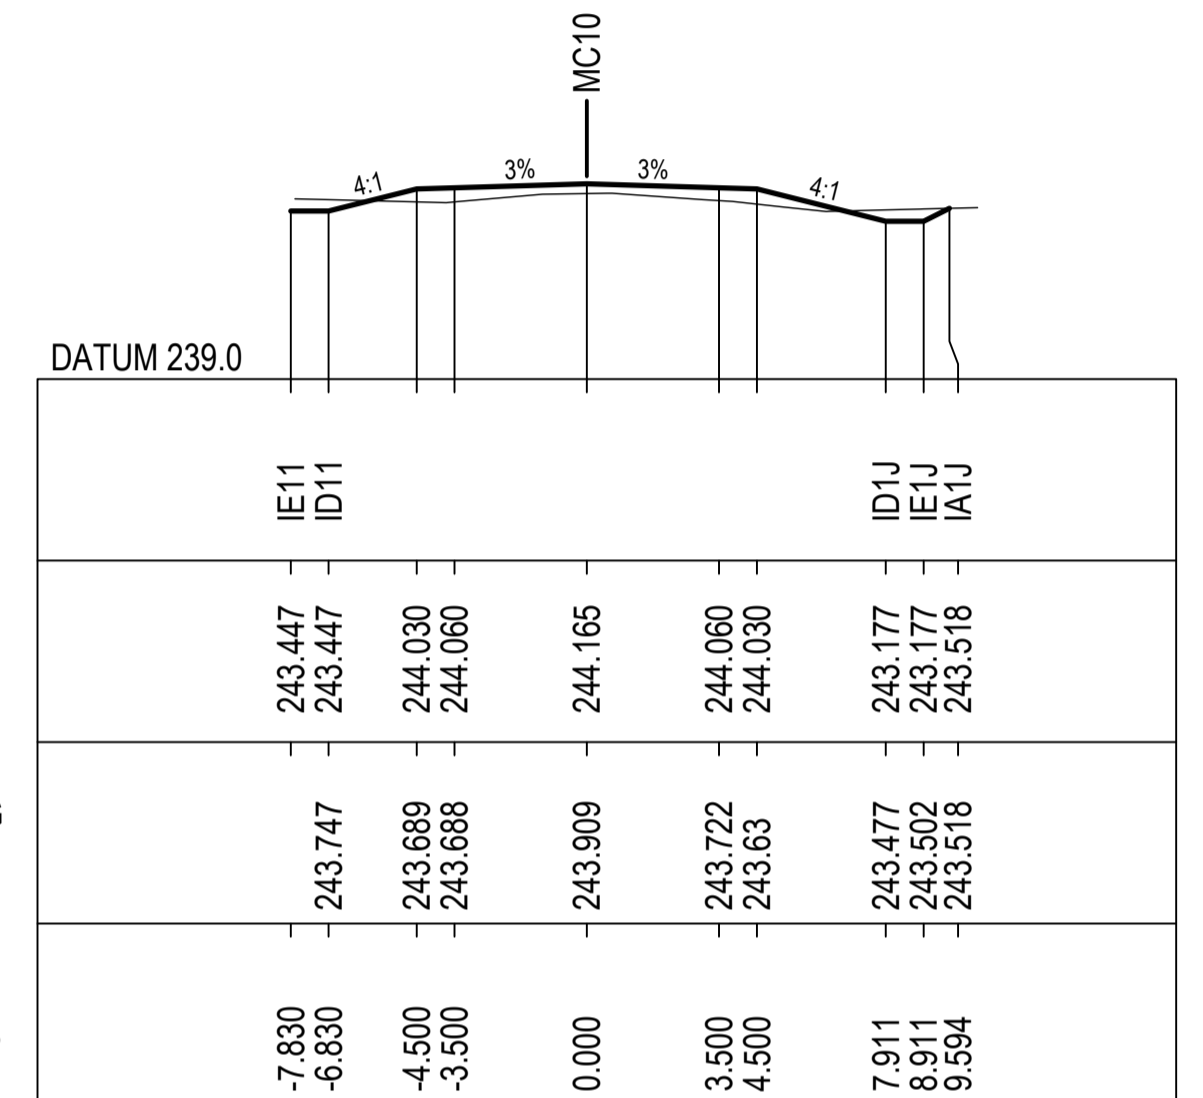


40700.000

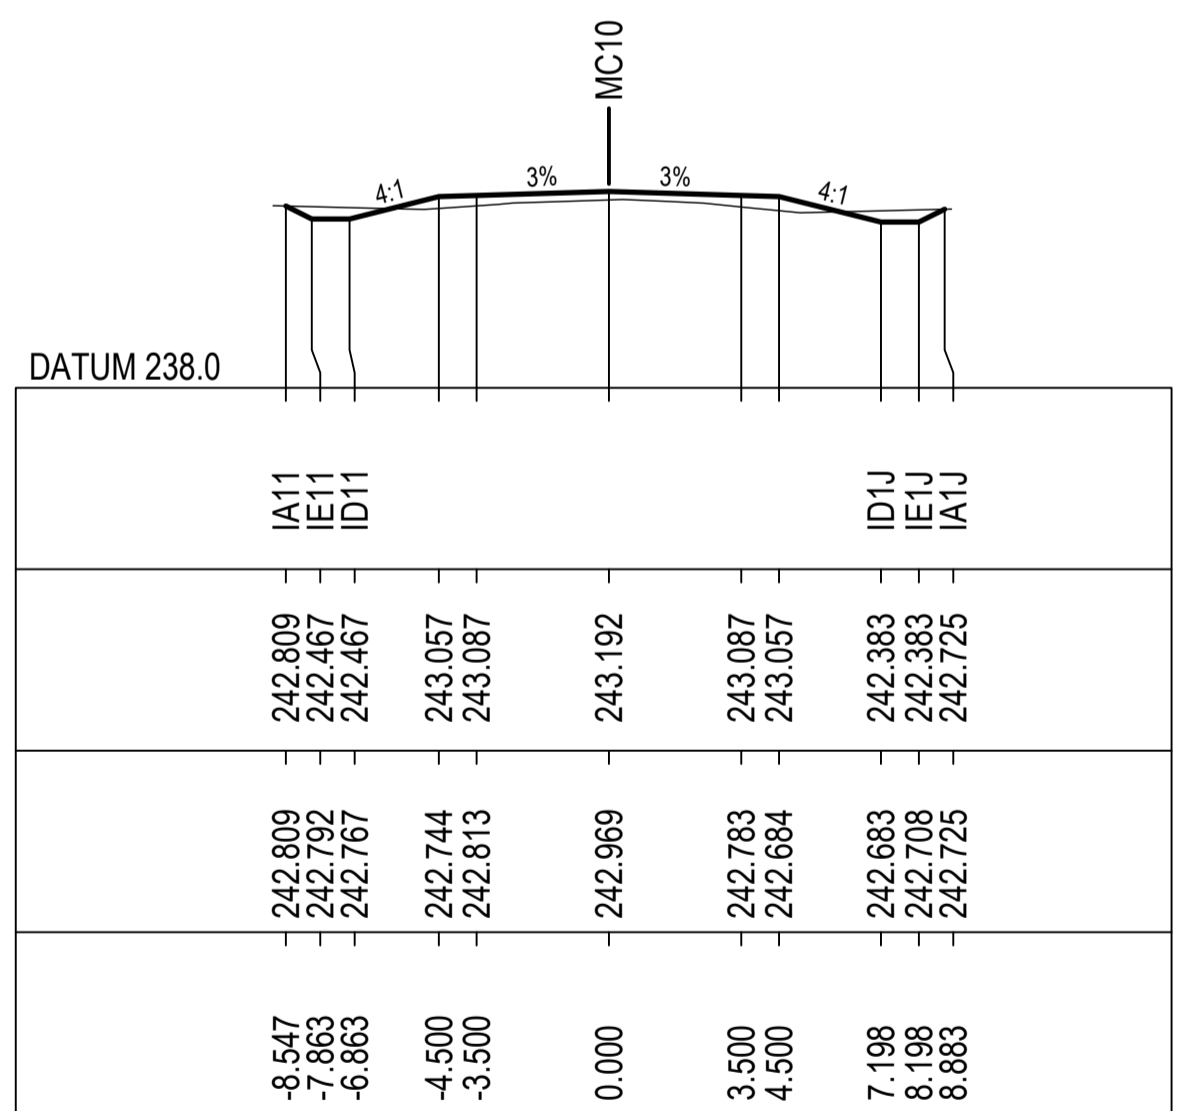


40000.000

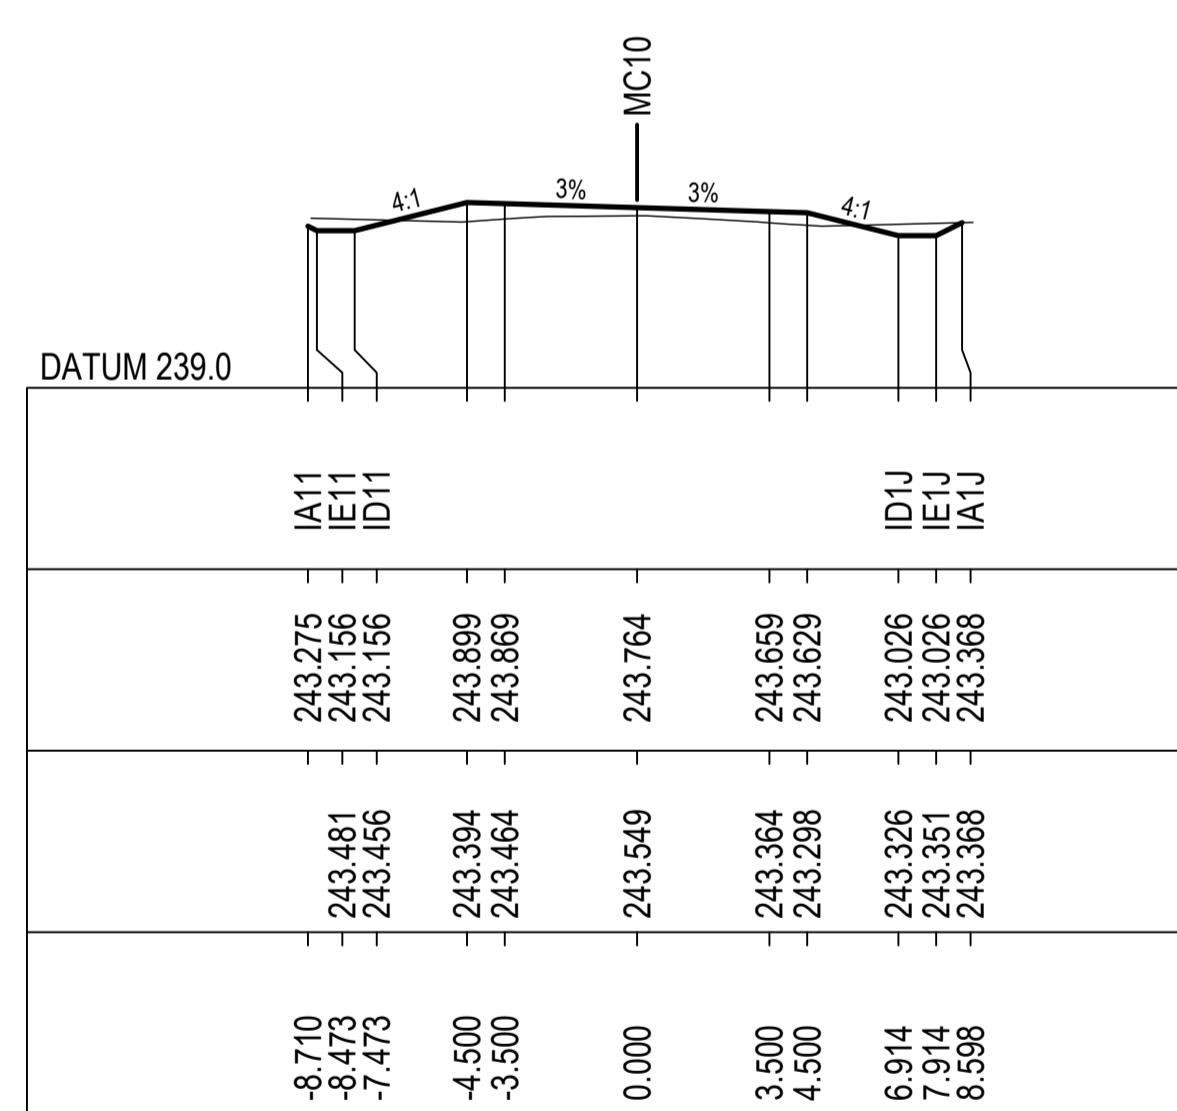

40200.000

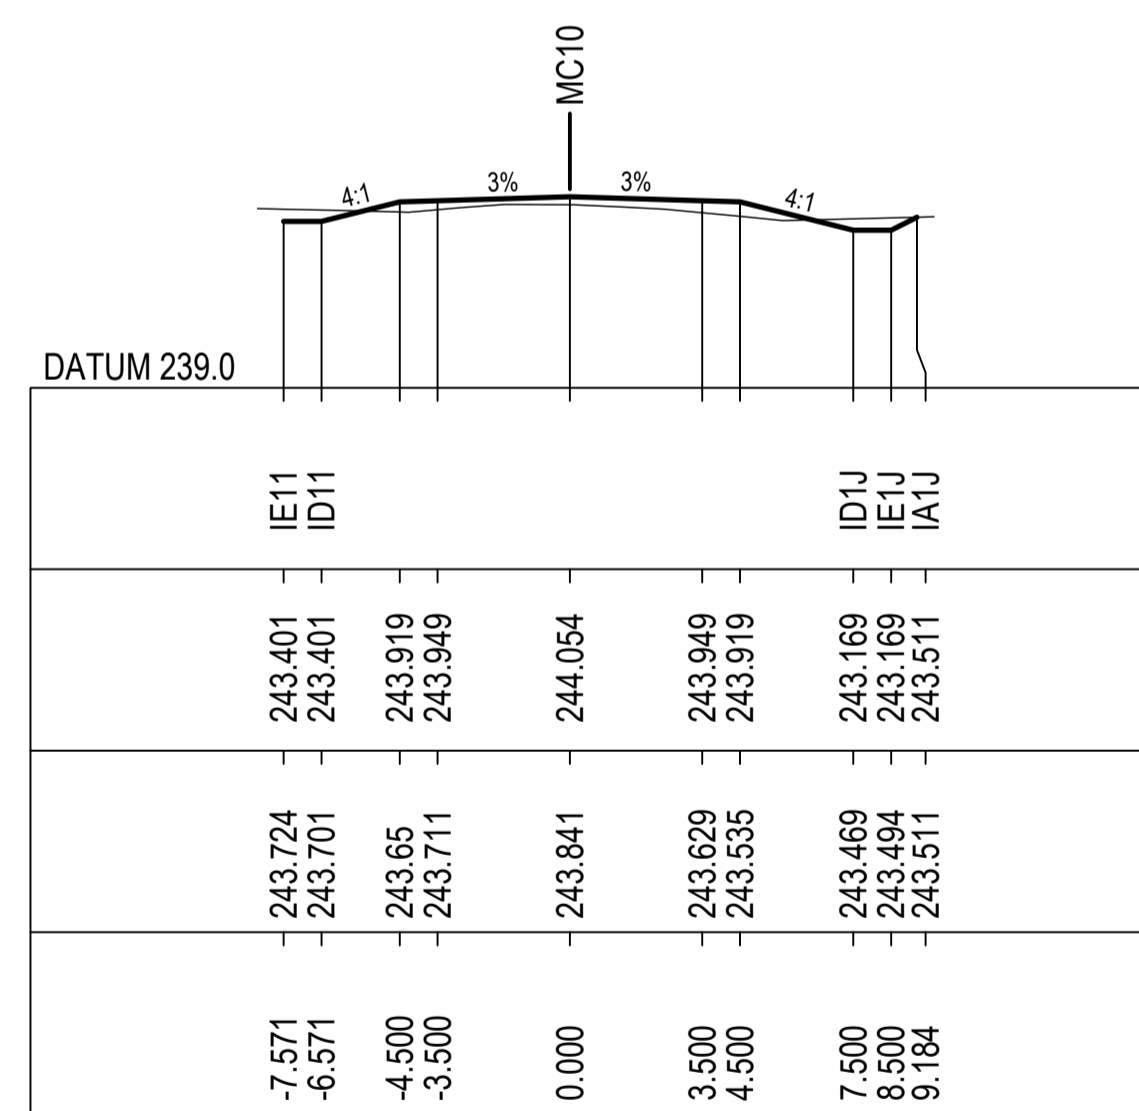

40400.000

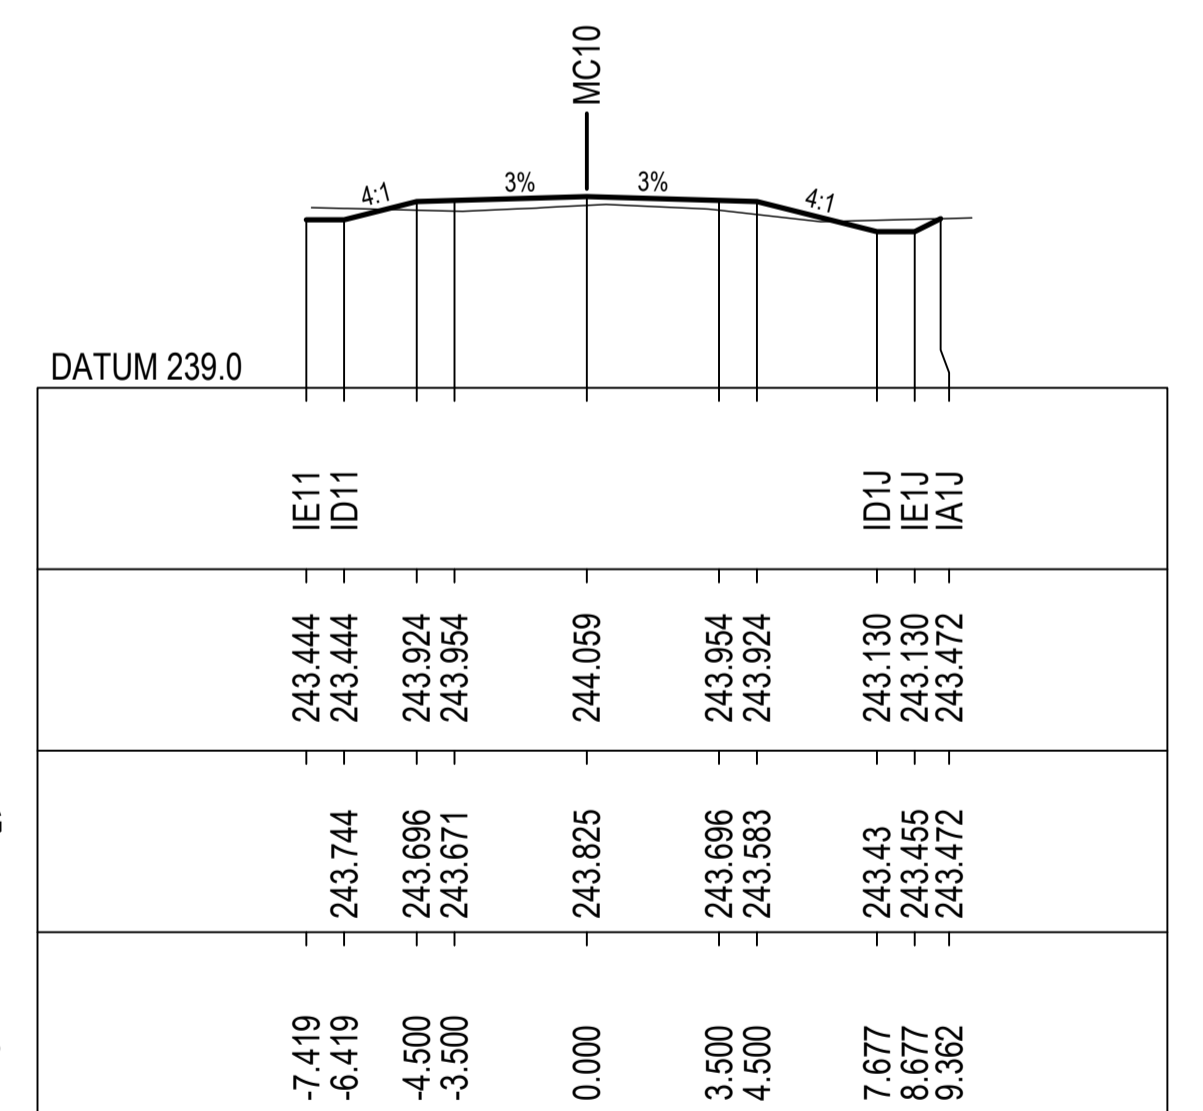

40600.000

**NOT FOR CONSTRUCTION**

REV.	DESCRIPTION	DATE
A	PRELIMINARY DESIGN - ISSUED FOR REVIEW	16/12/2022

CLIENT: COONAMBLE SHIRE COUNCIL

SCALE @ A1


COORDINATE SYSTEM: MGA 2020 HEIGHT DATUM: AHD

FILE PATH:


TITLE	NAME	DATE
DRAWN	B.ALGIE	29/11/2022
DRG CHECK	H.WILLIAMS	
DESIGN	H.WILLIAMS	
DESIGN CHECK	M.COLLINS	
DESIGN MNGR	M.COLLINS	
PROJECT MNGR	M.COLLINS	

PROJECT:	TOORAWENAH ROAD UPGRADE COONAMBLE SHIRE COUNCIL	CLIENT PROJECT NO.
DRAWING TITLE:	PRELIMINARY DESIGN CROSS SECTIONS MC10 SHEET 16 OF 37	CWC PROJECT NO. 22-1031
DRAWING NUMBER:	22-1031-DD	SHEET NUMBER: RC - 2016
		REVISION: A




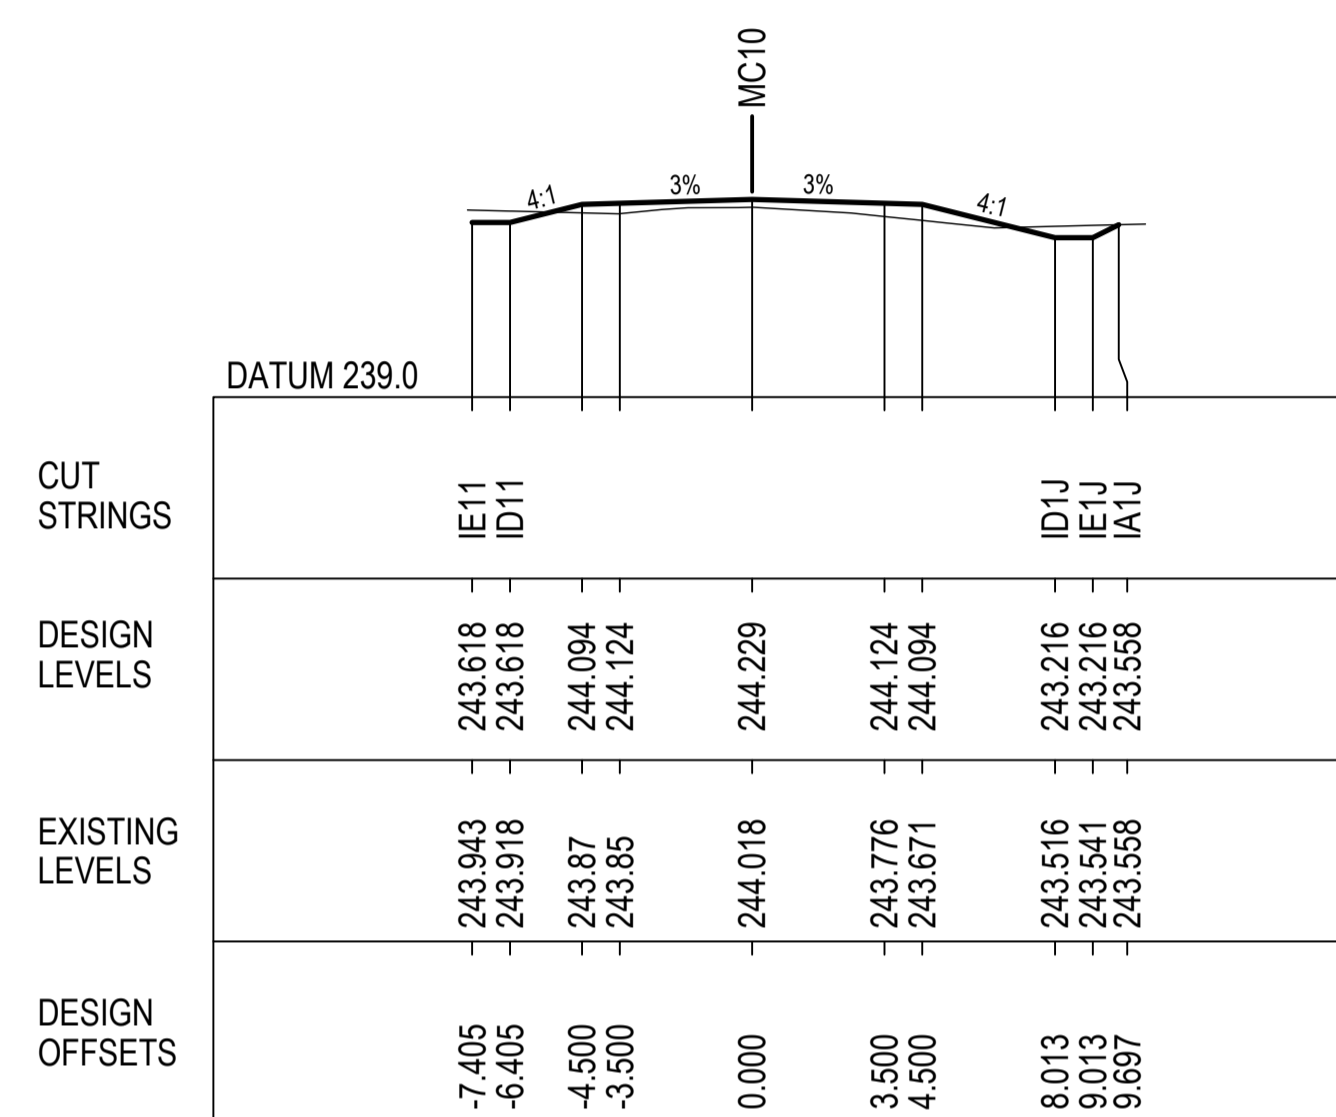


40900.000

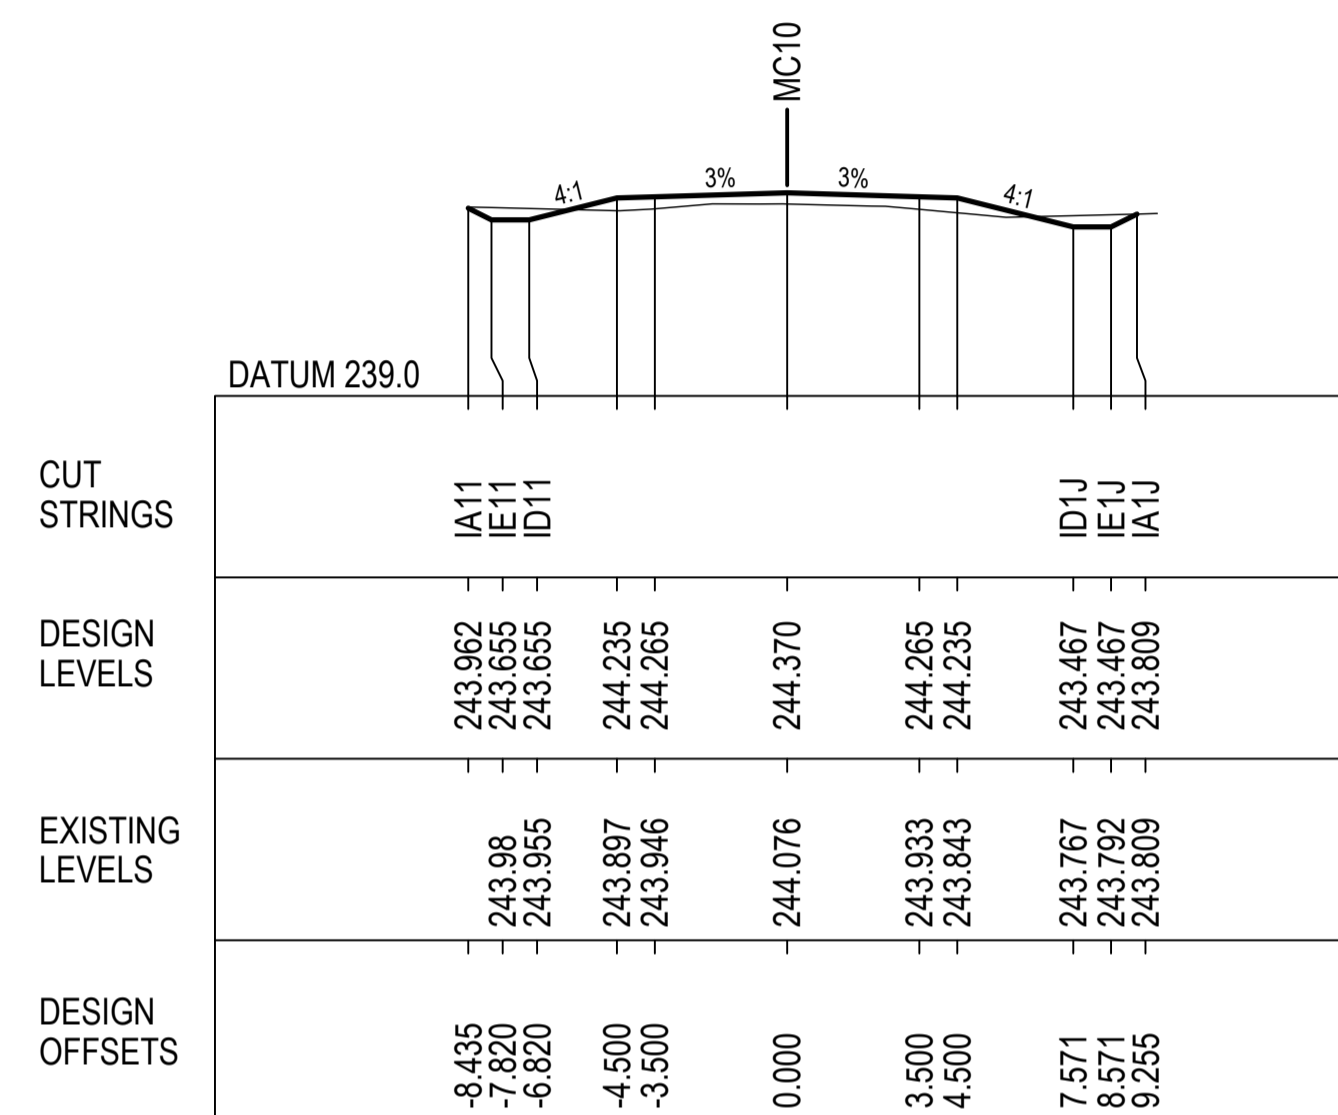


41100.000

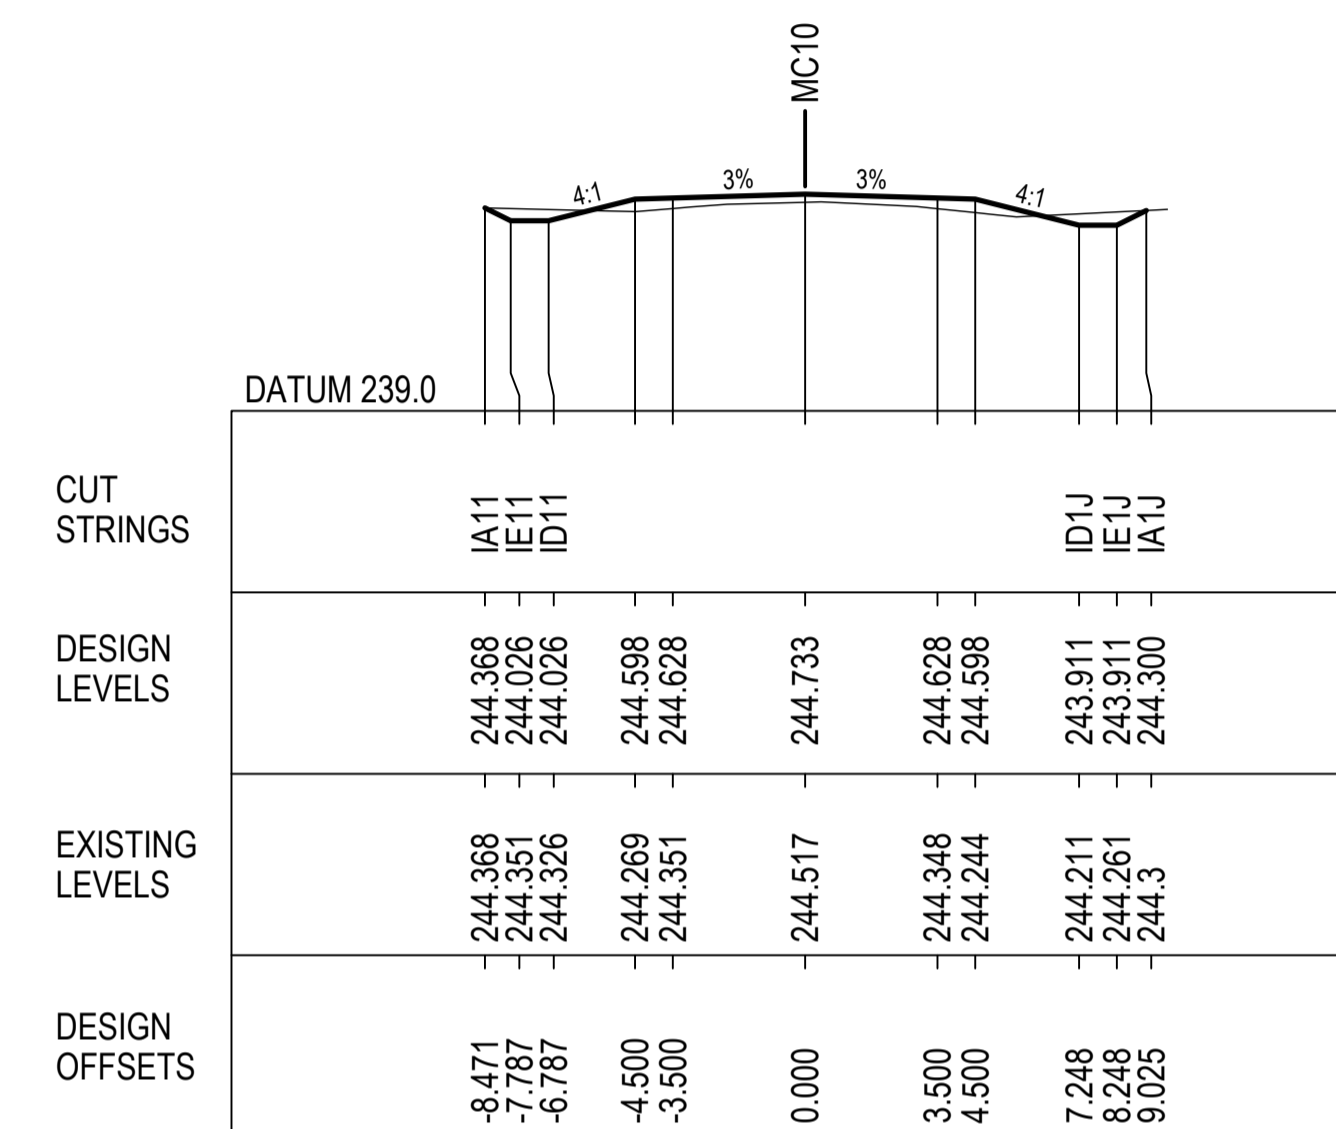


41300.000

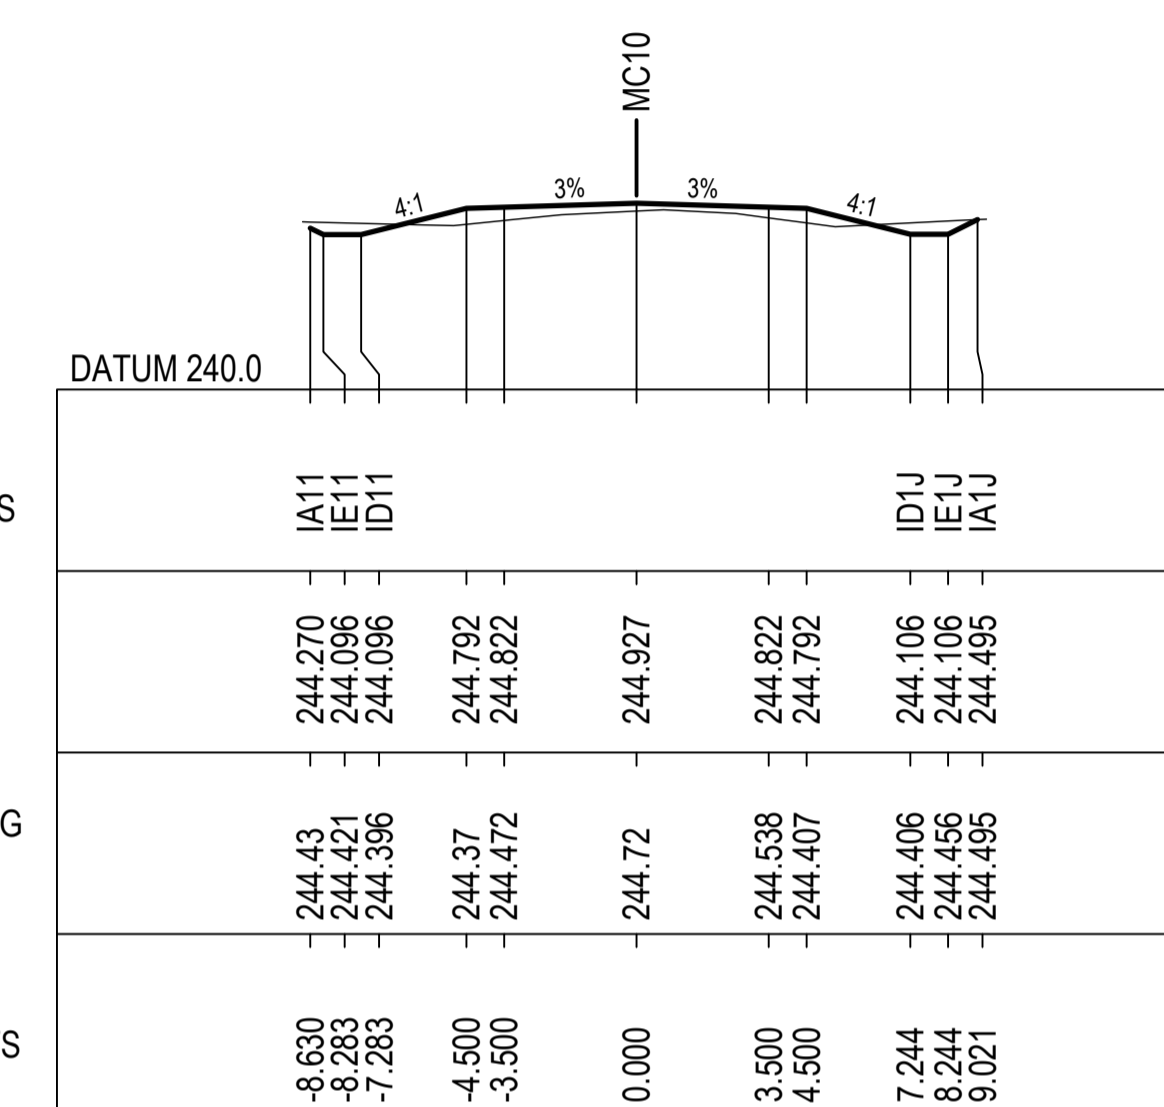


41500.000

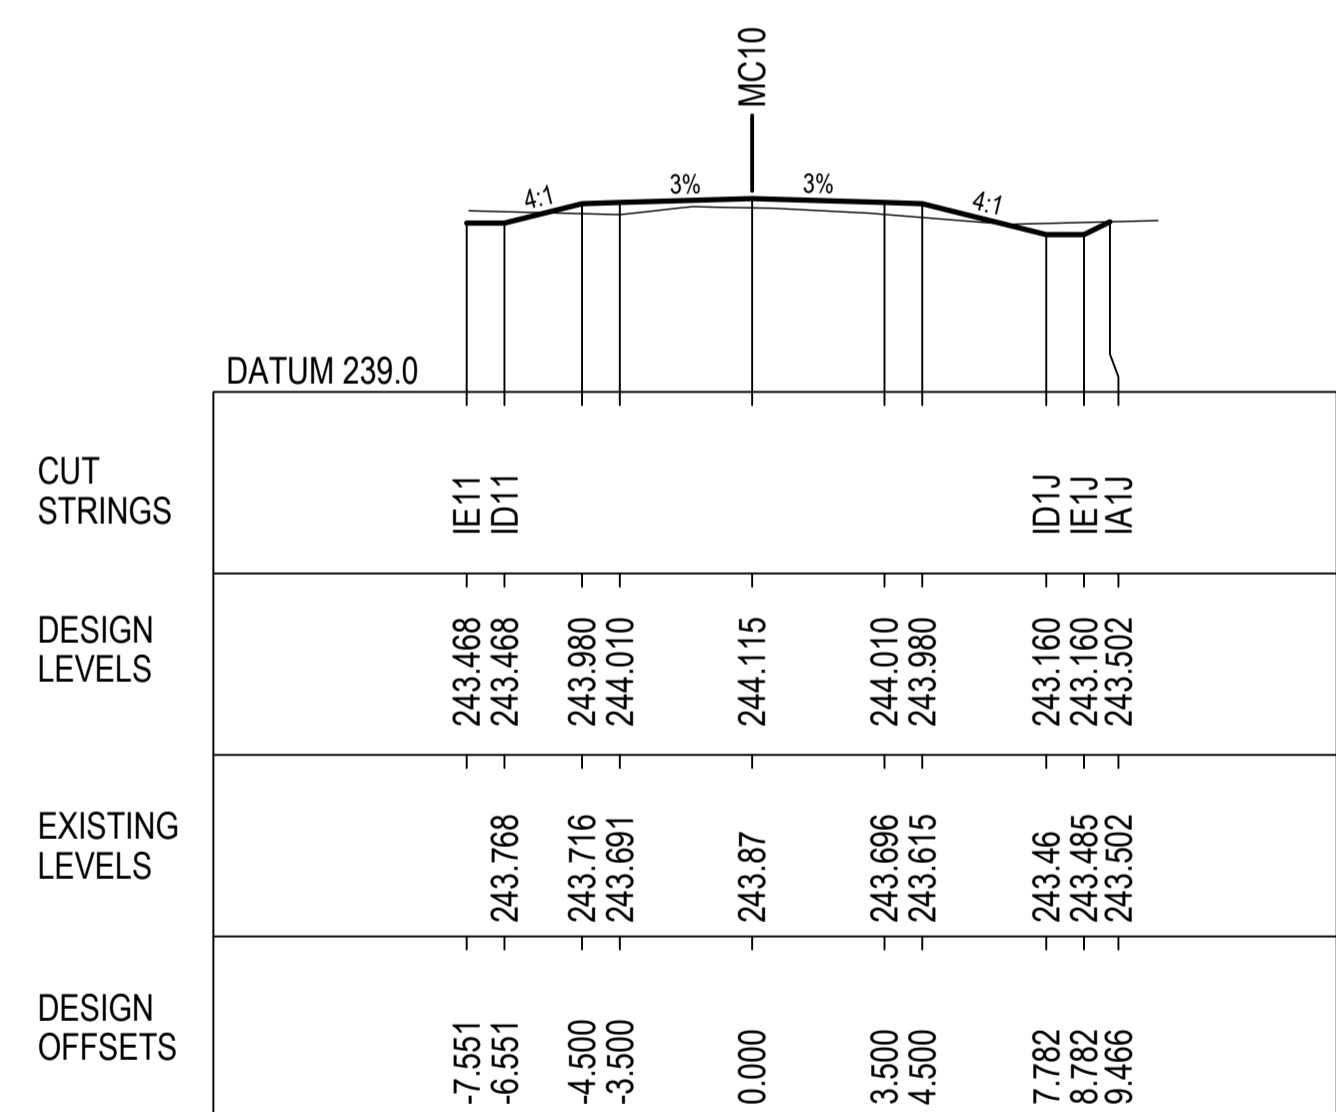


40800.000

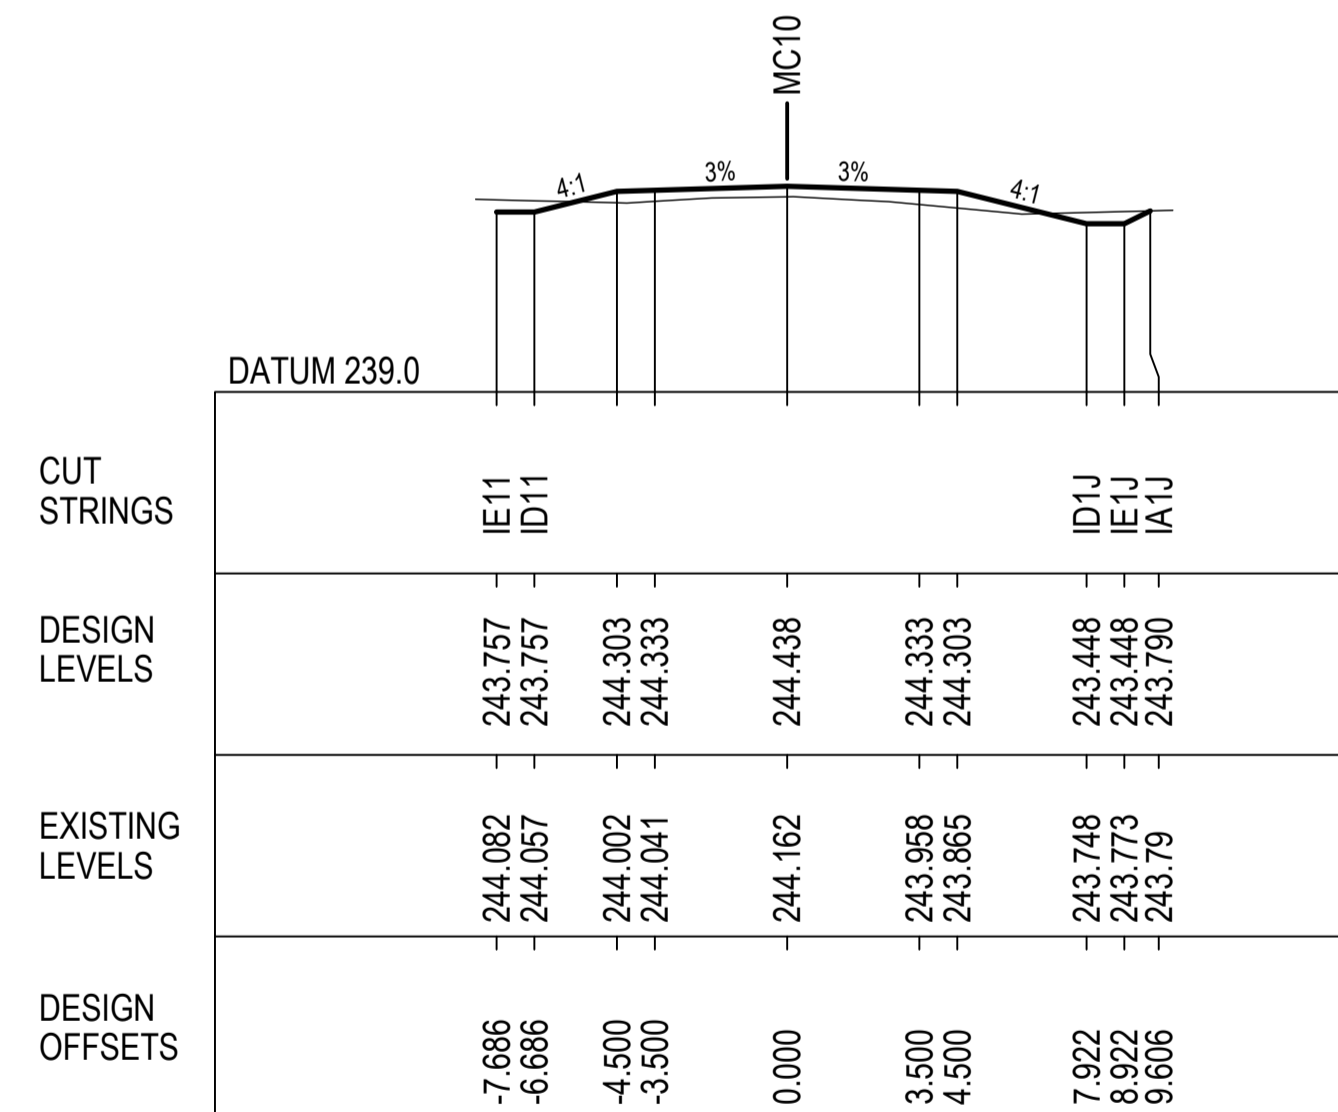

41000.000

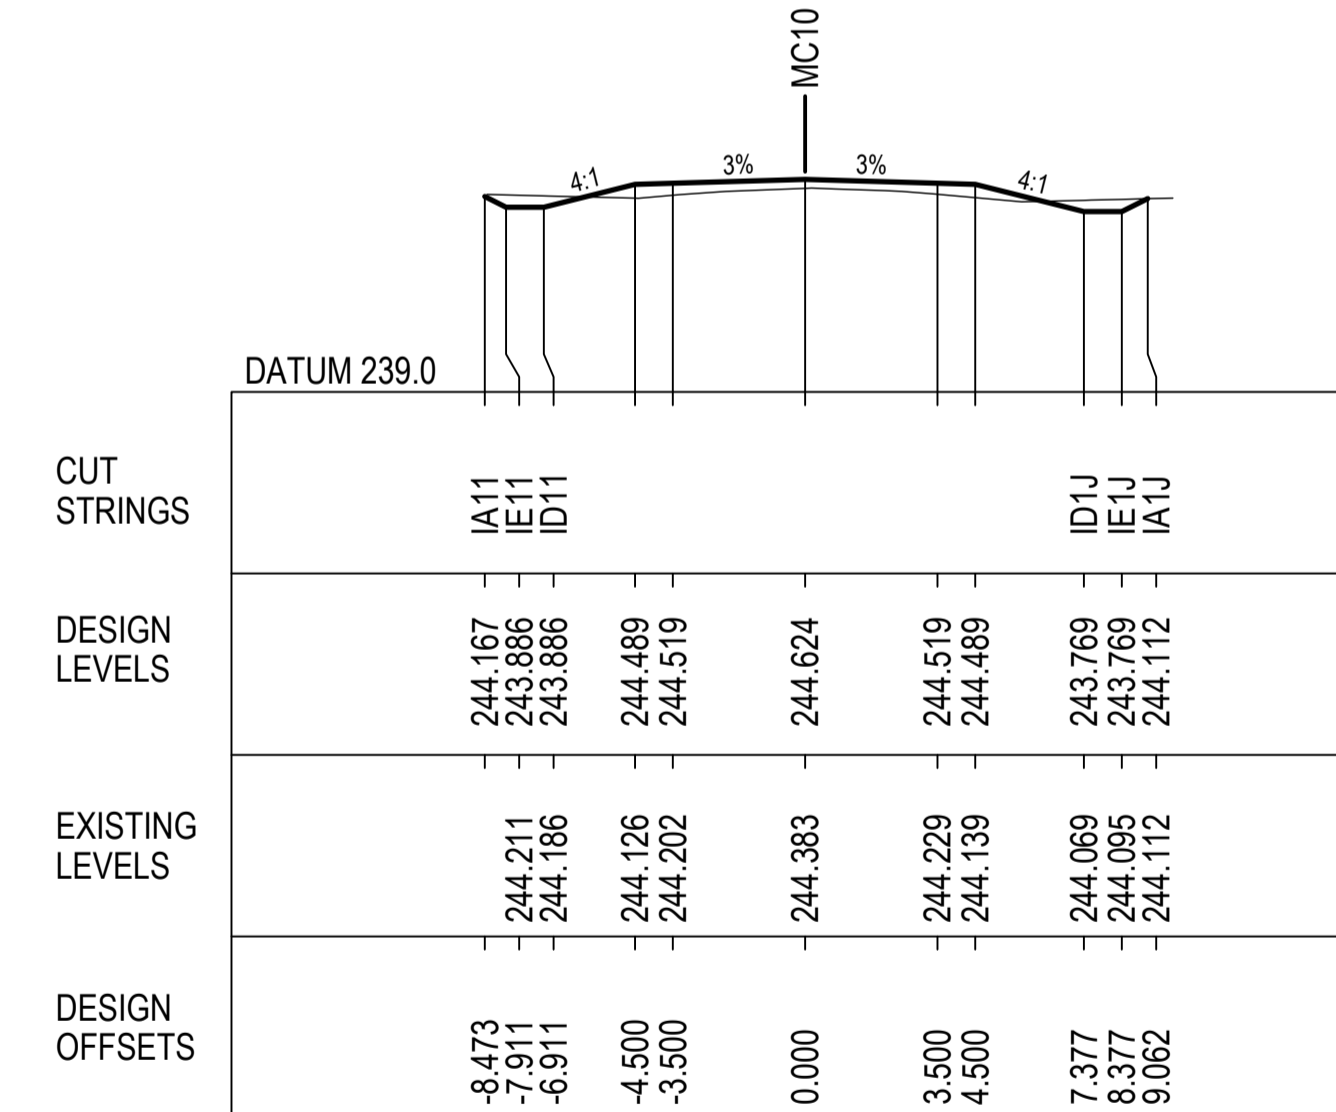


41200.000

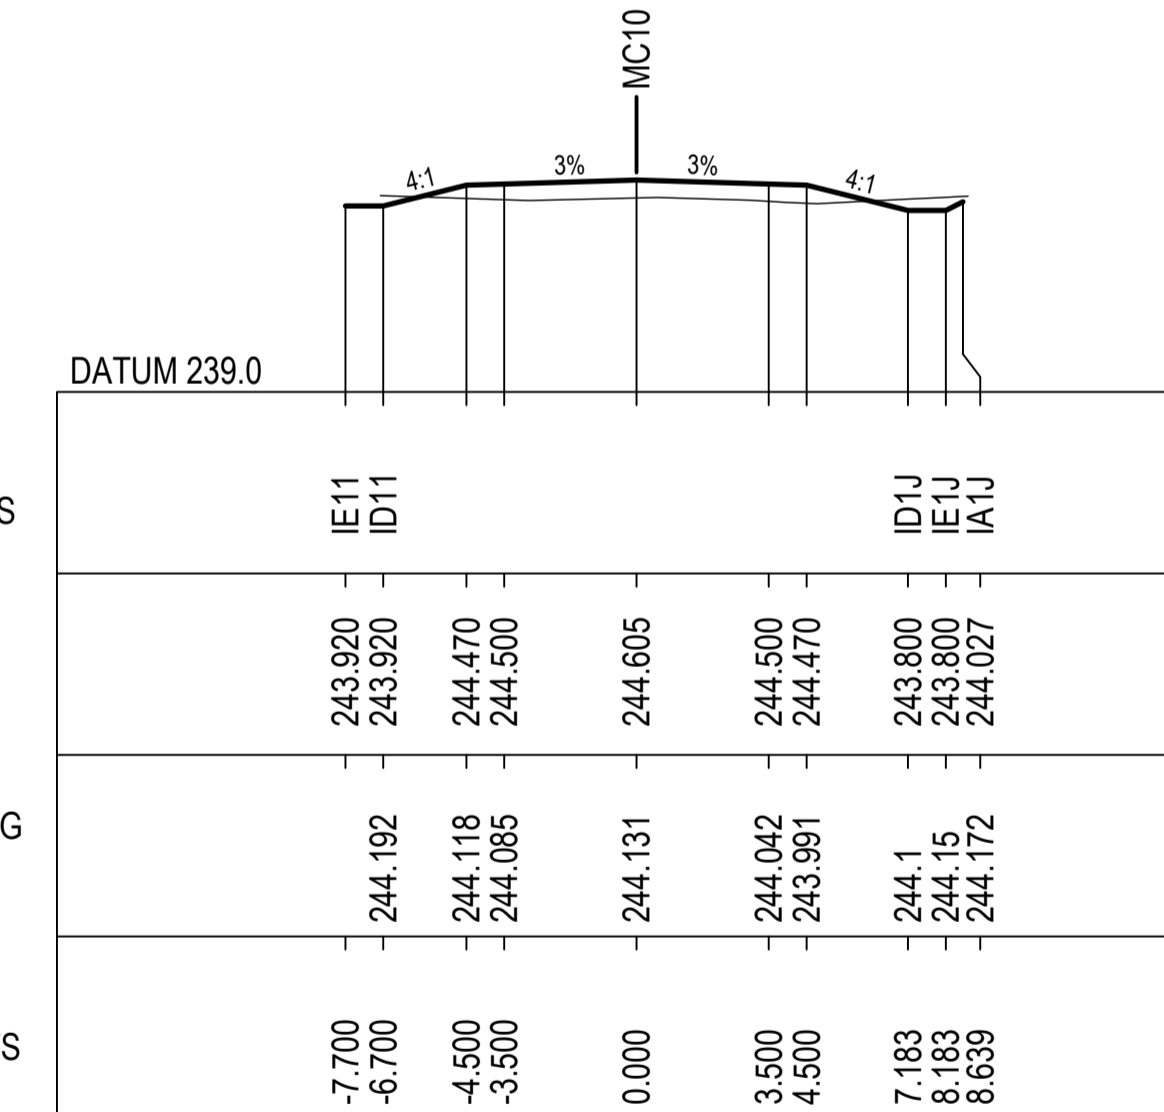

41400.000

**NOT FOR CONSTRUCTION**


REV.	DESCRIPTION	DATE
A	PRELIMINARY DESIGN - ISSUED FOR REVIEW	16/12/2022

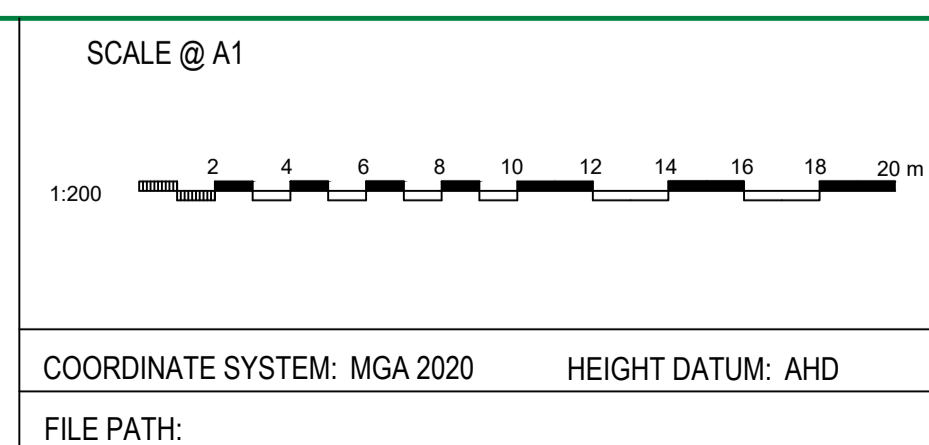


TITLE	NAME	DATE
DRAWN	B.ALGIE	29/11/2022
DRG CHECK	H.WILLIAMS	
DESIGN	H.WILLIAMS	
DESIGN CHECK	M.COLLINS	
DESIGN MNGR	M.COLLINS	
PROJECT MNGR	M.COLLINS	




PROJECT:	TOORAWENAH ROAD UPGRADE COONAMBLE SHIRE COUNCIL	CLIENT PROJECT NO.
DRAWING TITLE:	PRELIMINARY DESIGN CROSS SECTIONS MC10 SHEET 17 OF 37	CWC PROJECT NO. 22-1031
DRAWING NUMBER: 22-1031-DD	SHEET NUMBER: RC - 2017	REVISION: A

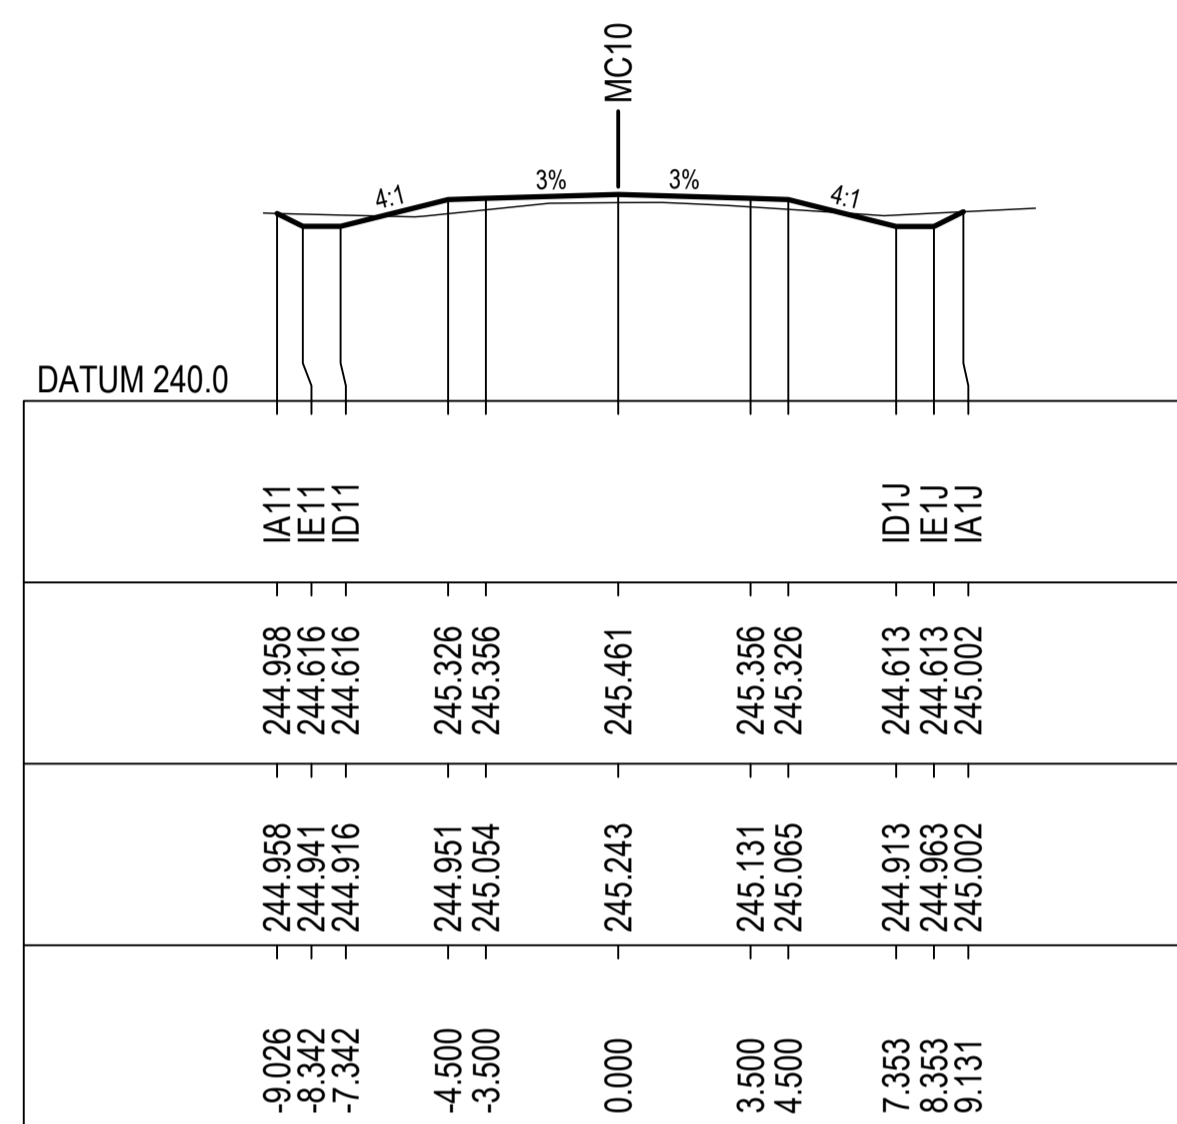


41700.000

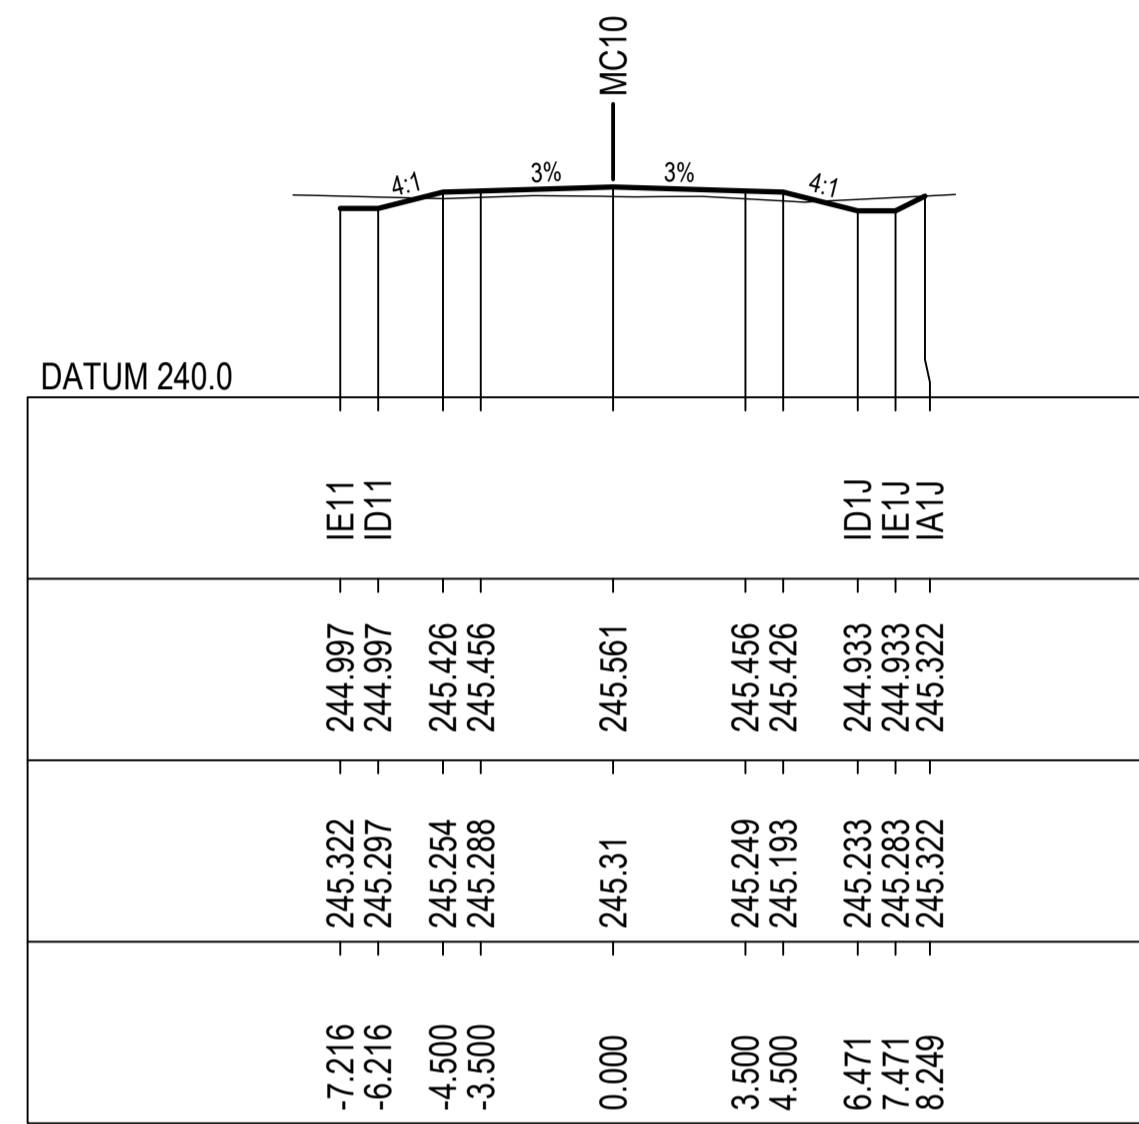


41900.000

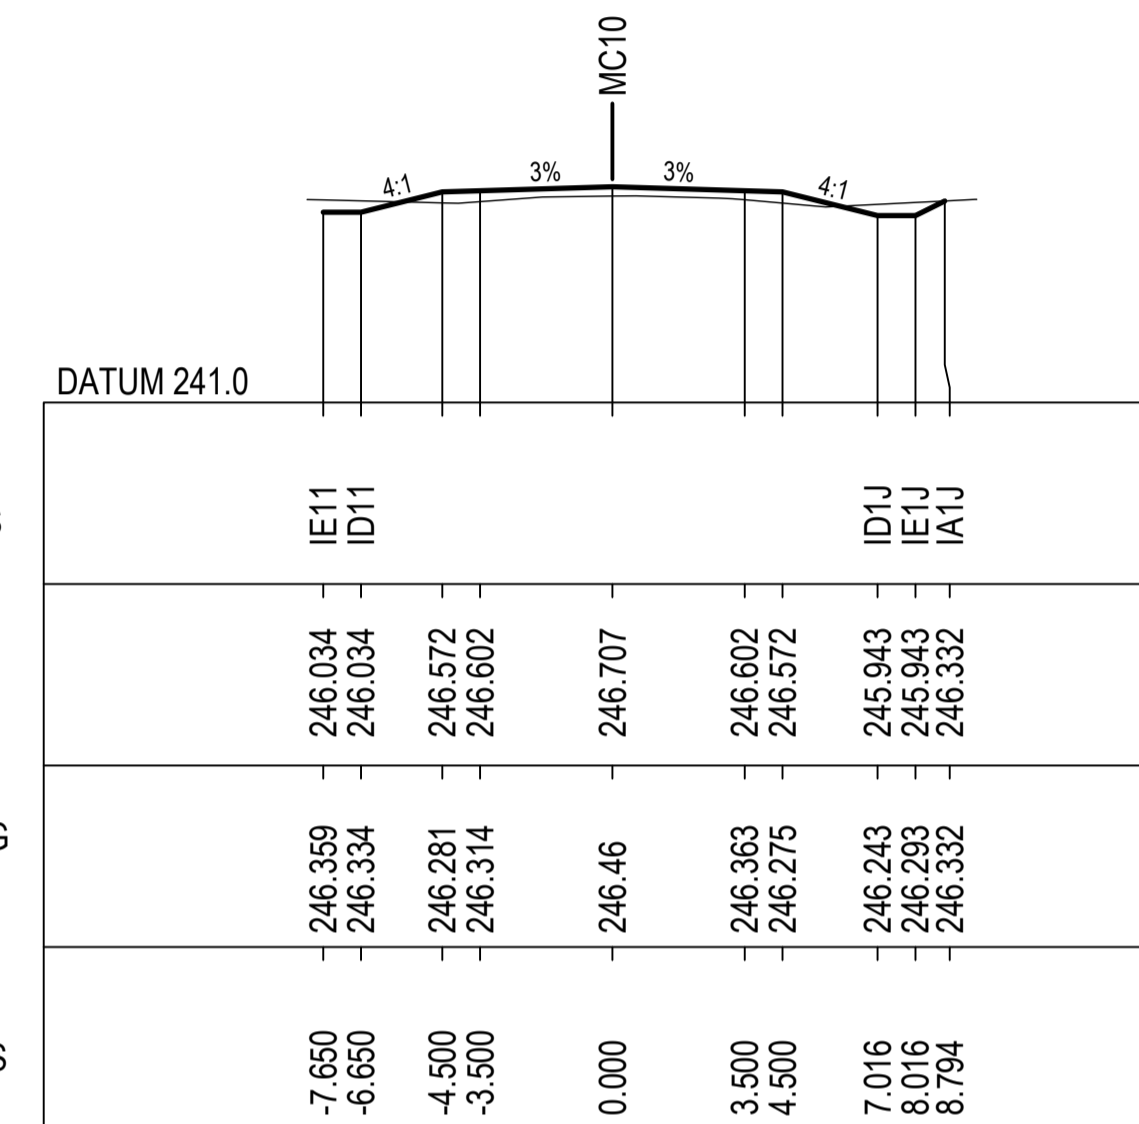


42100.000

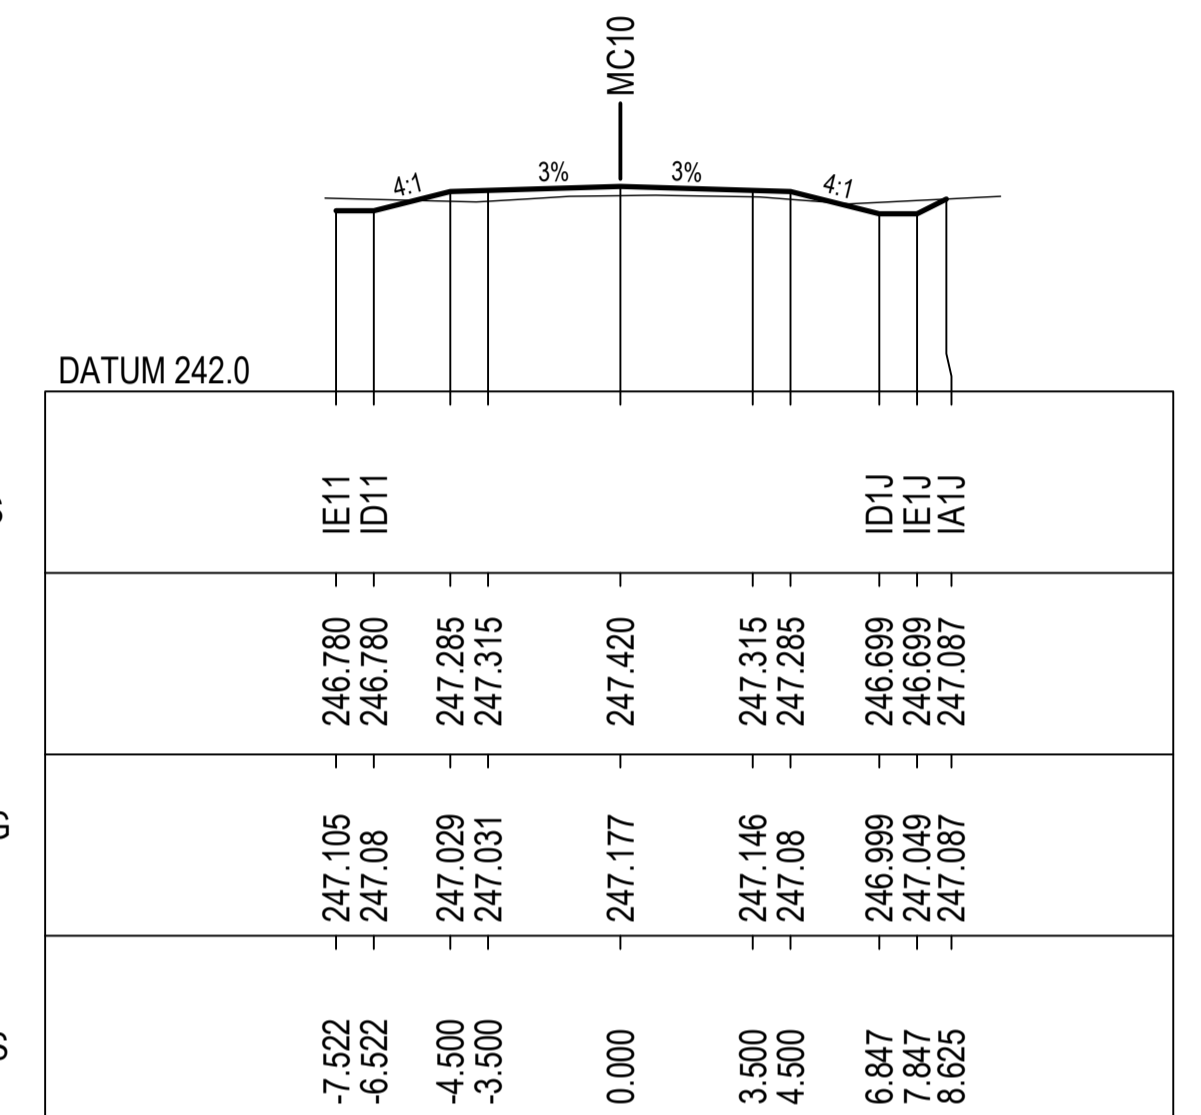


42300.000

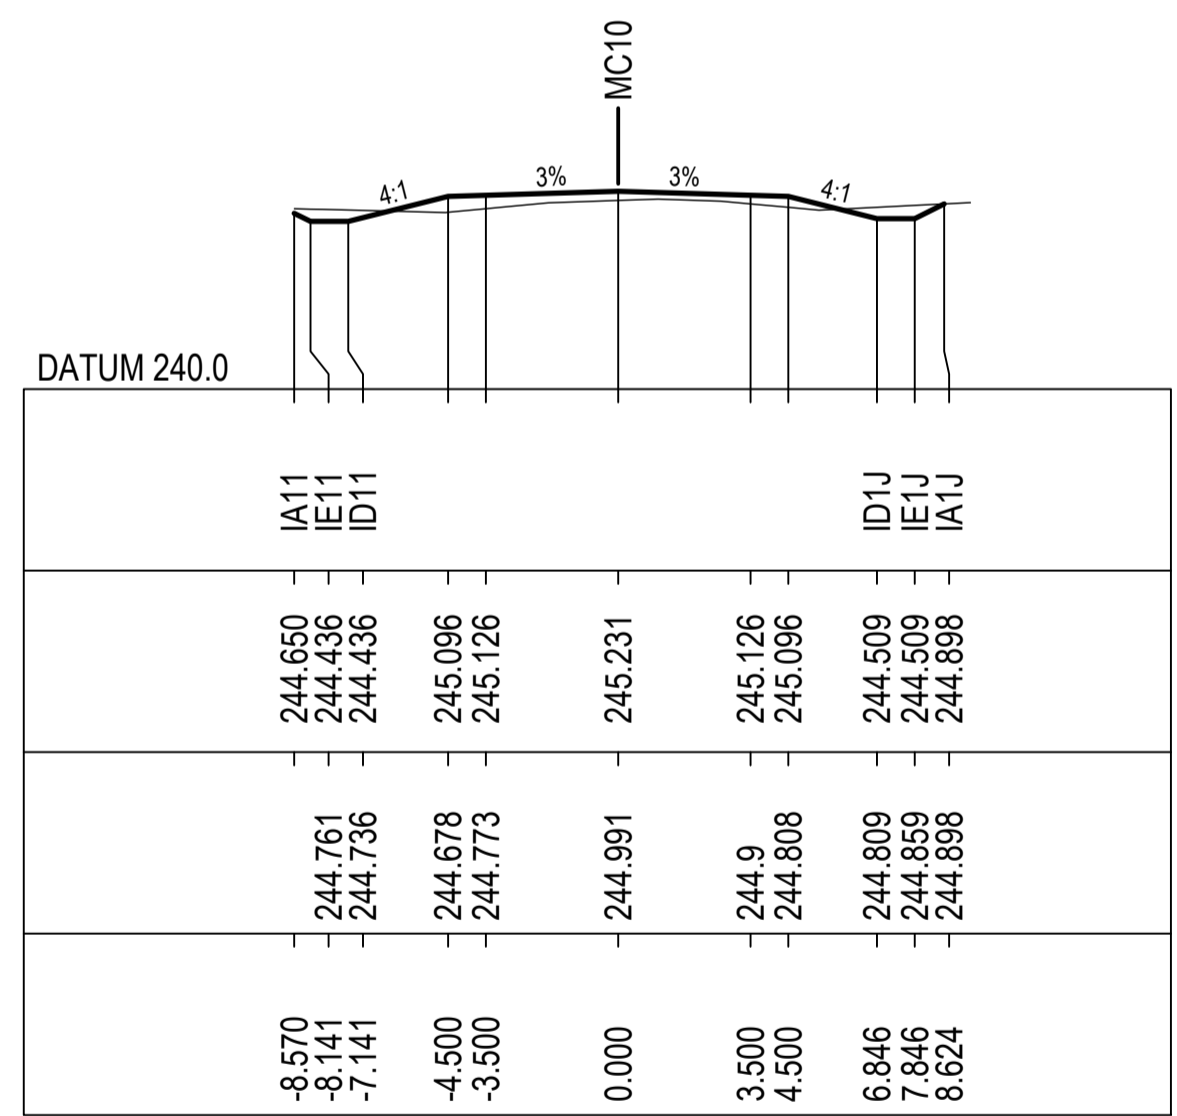


41600.000

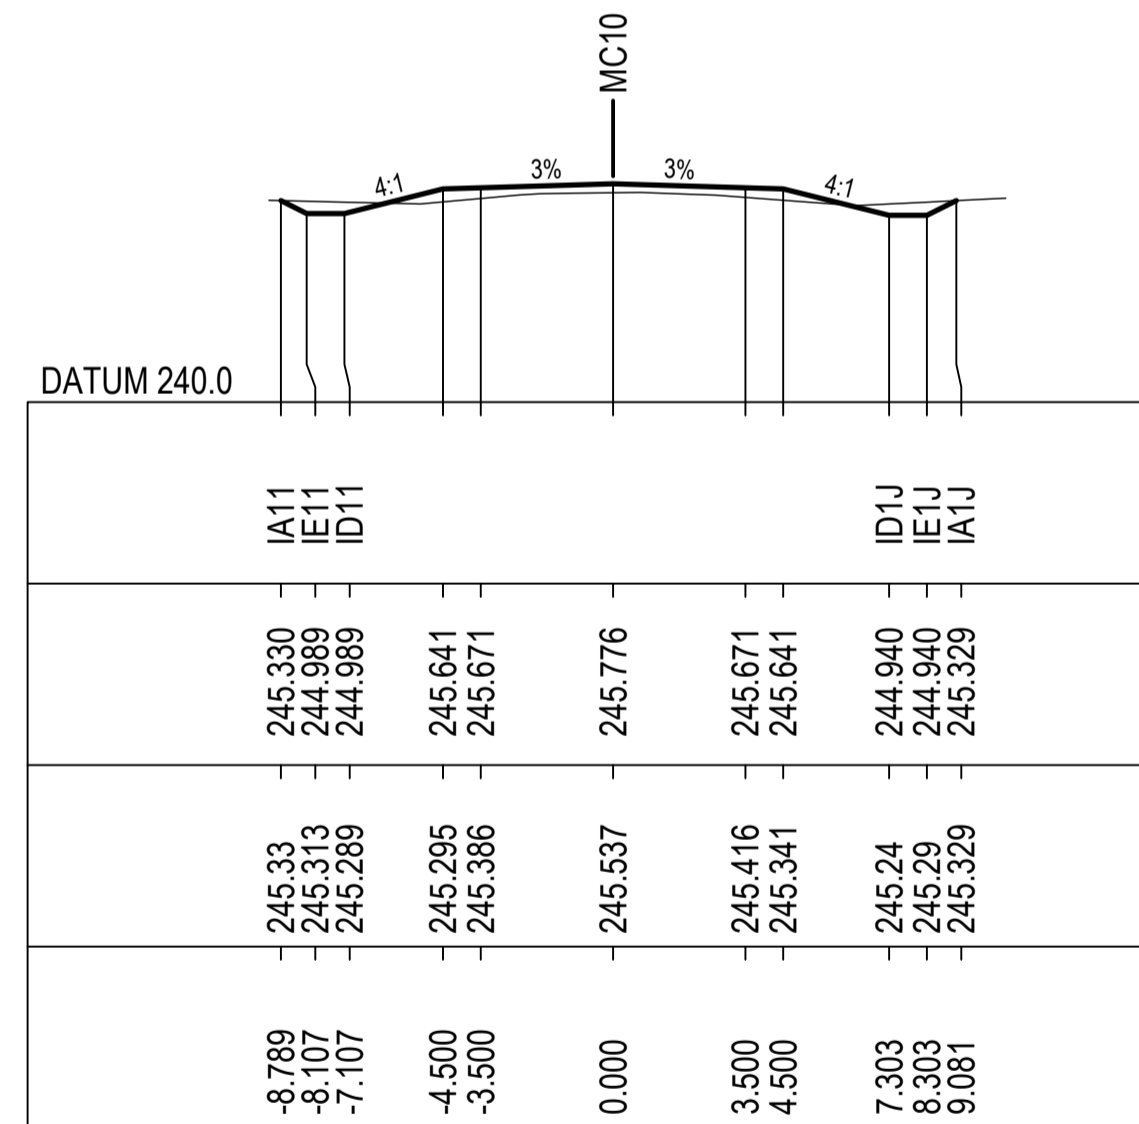

41800.000

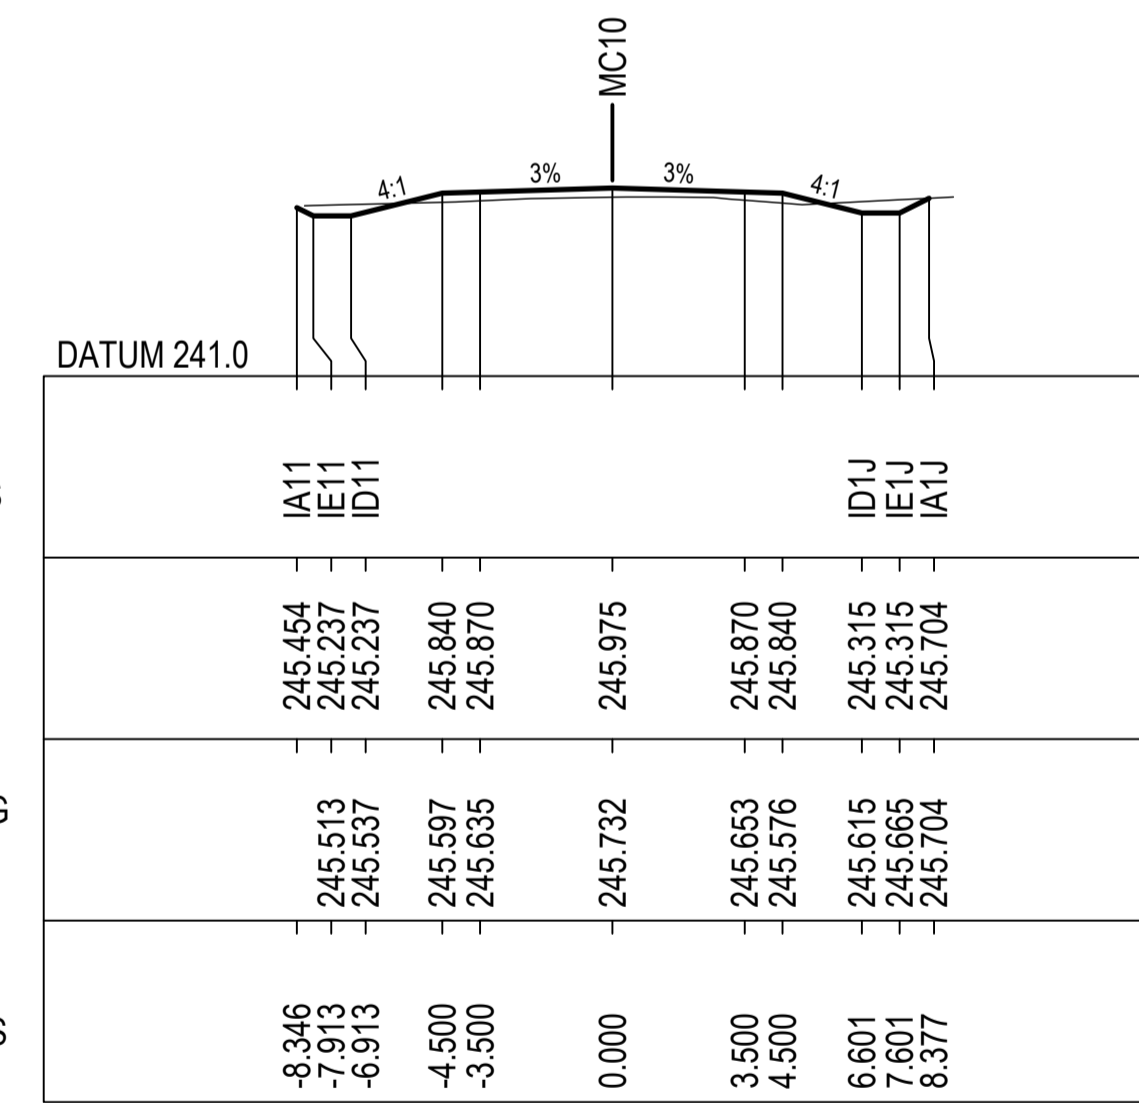

42000.000

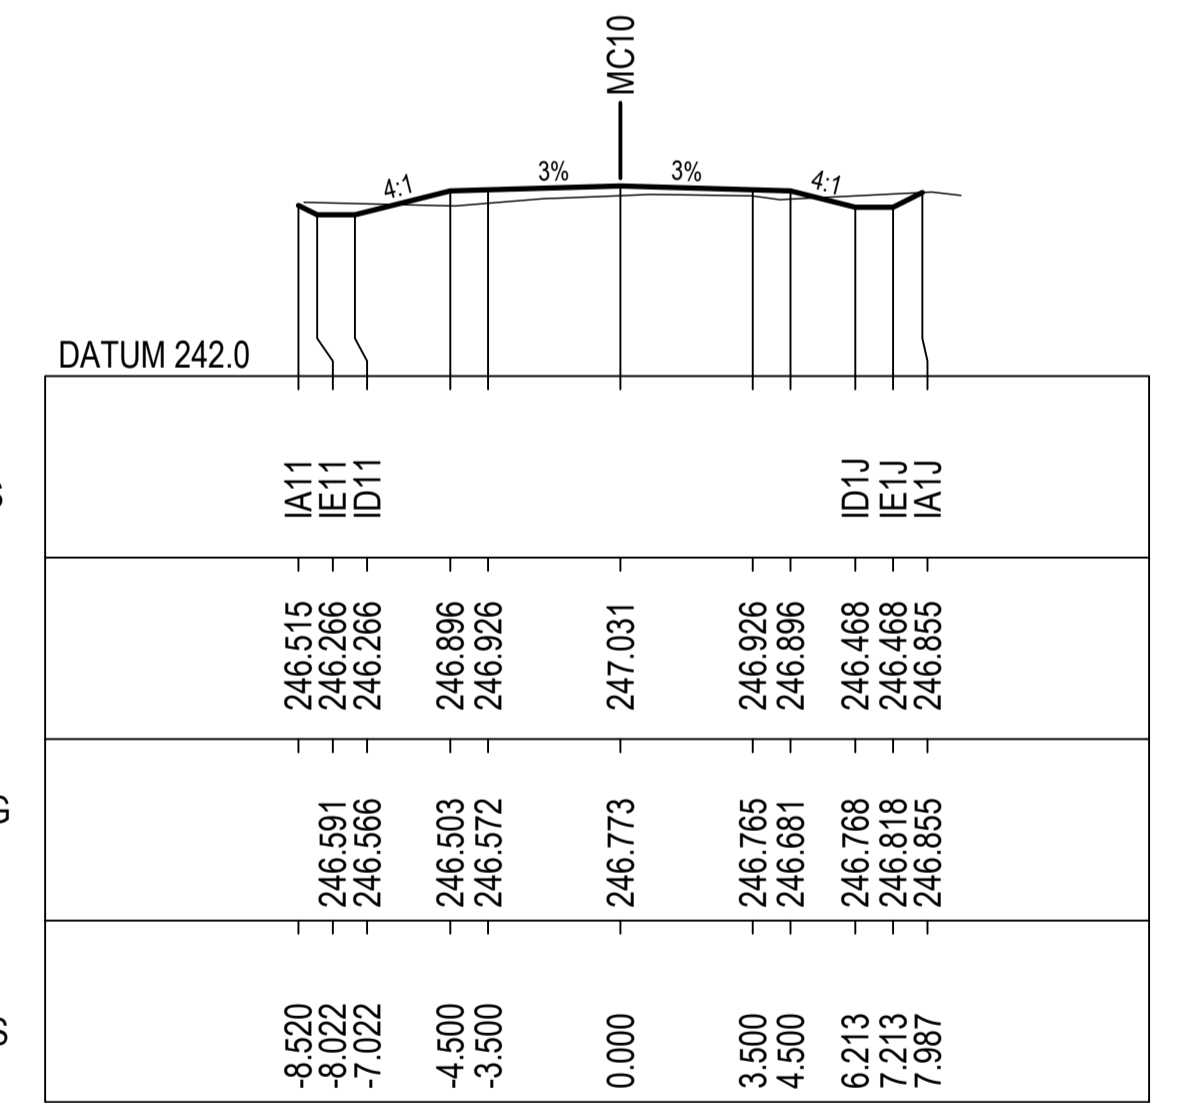

42200.000

NOT FOR CONSTRUCTION

REV.	DESCRIPTION	DATE
A	PRELIMINARY DESIGN - ISSUED FOR REVIEW	16/12/2022

CLIENT: COONAMBLE SHIRE COUNCIL

SCALE @ A1


COORDINATE SYSTEM: MGA 2020 HEIGHT DATUM: AHD

FILE PATH:


TITLE	NAME	DATE
DRAWN	B.ALGIE	29/11/2022
DRG CHECK	H.WILLIAMS	
DESIGN	H.WILLIAMS	
DESIGN CHECK	M.COLLINS	
DESIGN MNGR	M.COLLINS	
PROJECT MNGR	M.COLLINS	

PROJECT:	TOORAWENA ROAD UPGRADE COONAMBLE SHIRE COUNCIL	CLIENT PROJECT NO.
DRAWING TITLE:	PRELIMINARY DESIGN CROSS SECTIONS MC10 SHEET 18 OF 37	CWC PROJECT NO. 22-1031
DRAWING NUMBER: 22-1031-DD	SHEET NUMBER: RC - 2018	REVISION: A




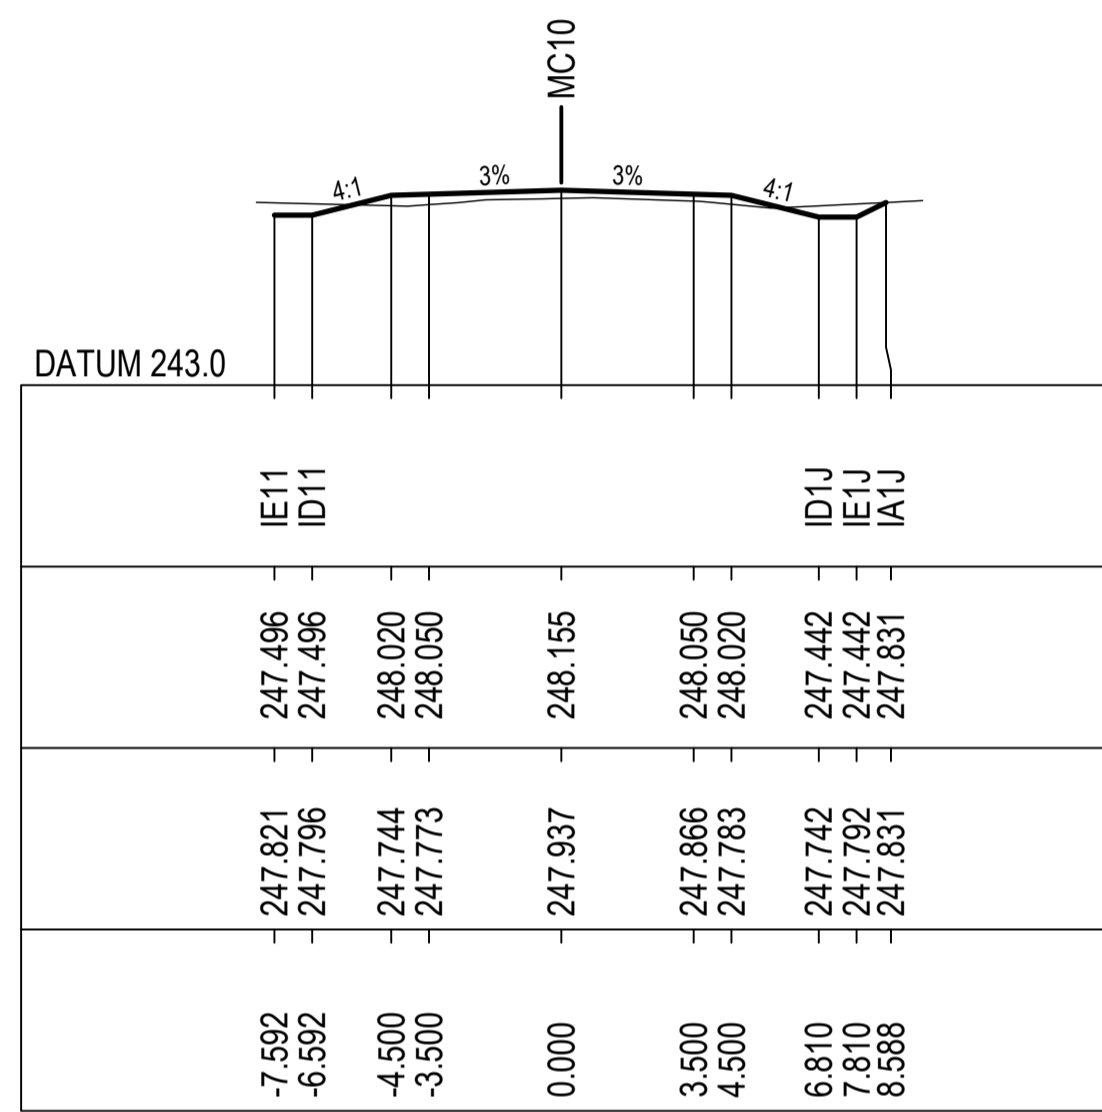


42500.000

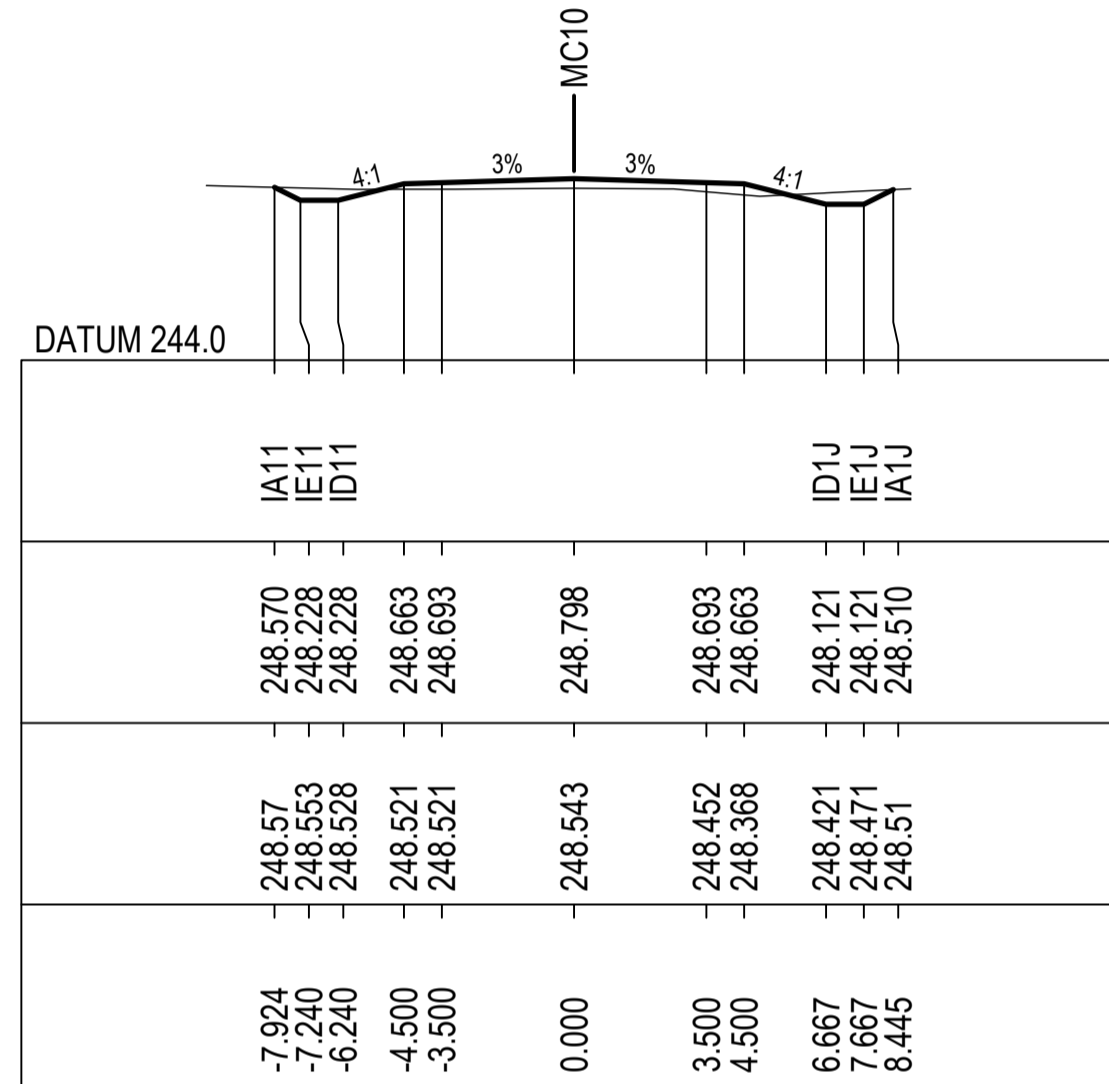


42700.000

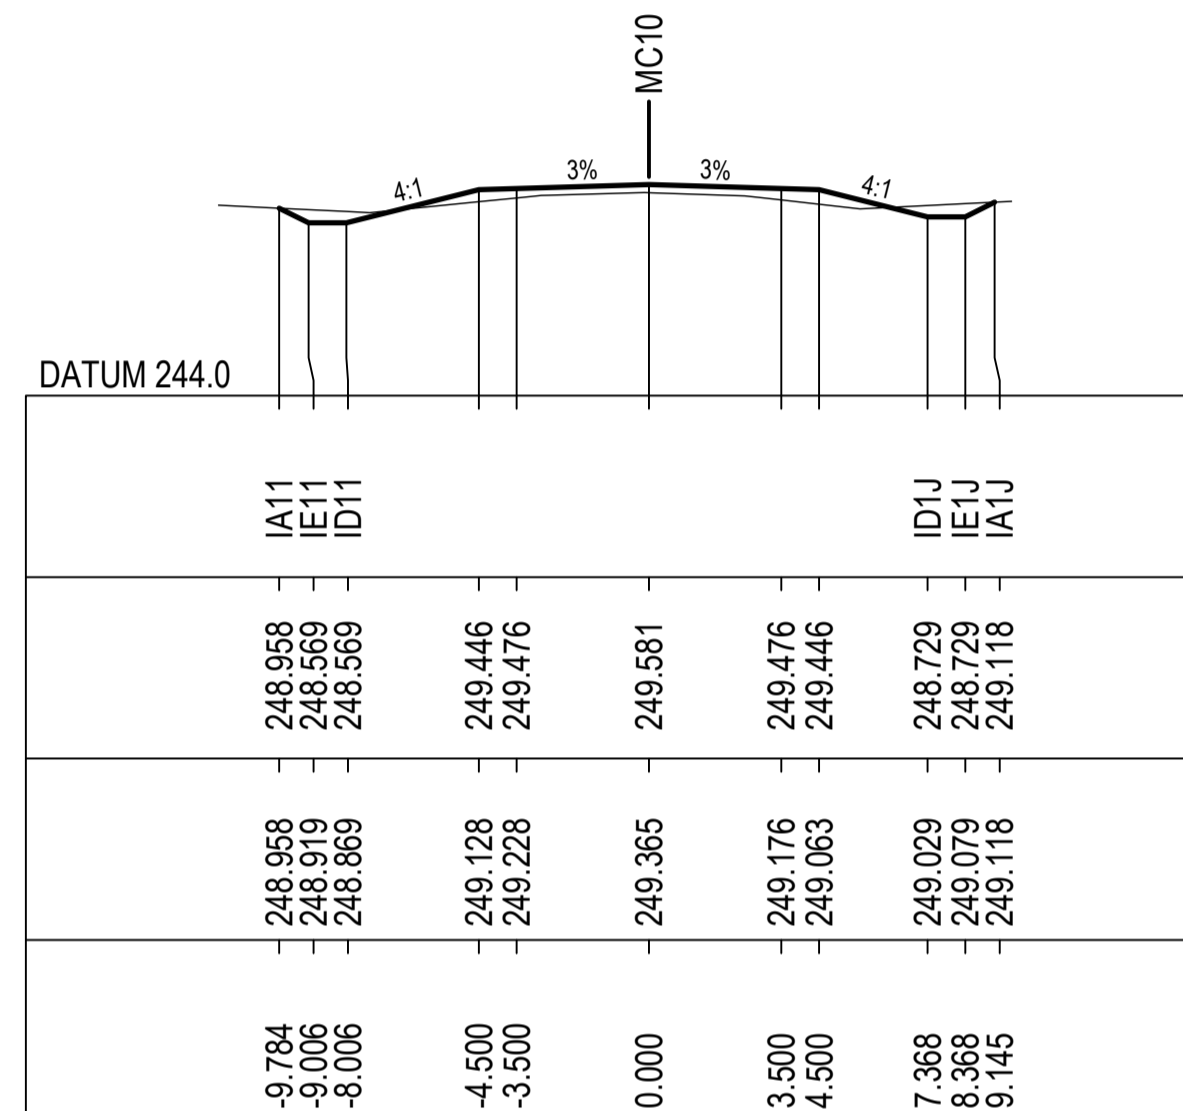


42900.000

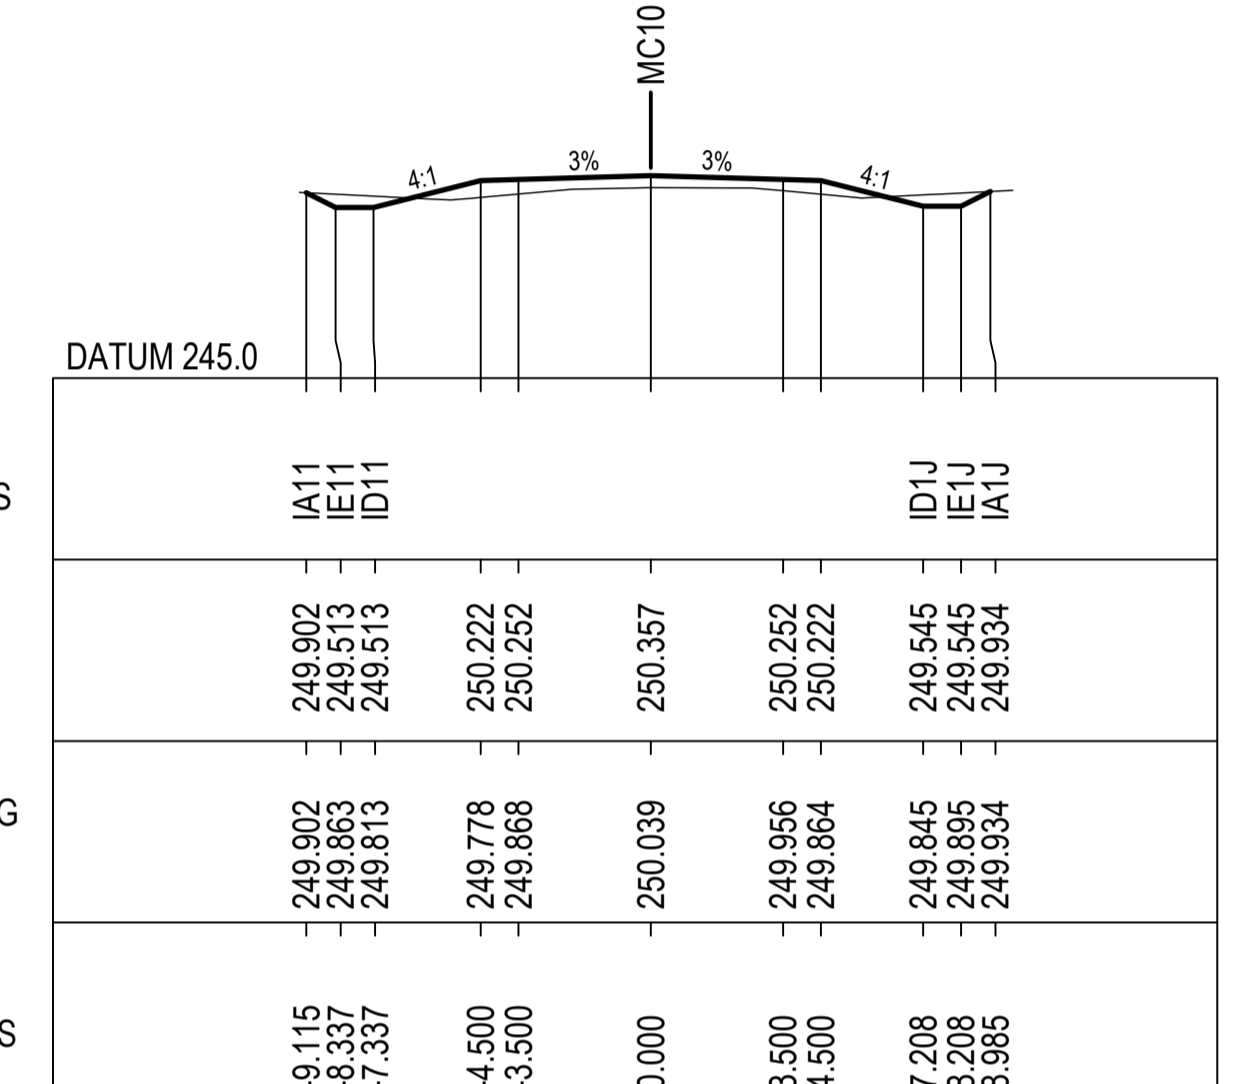


43100.000

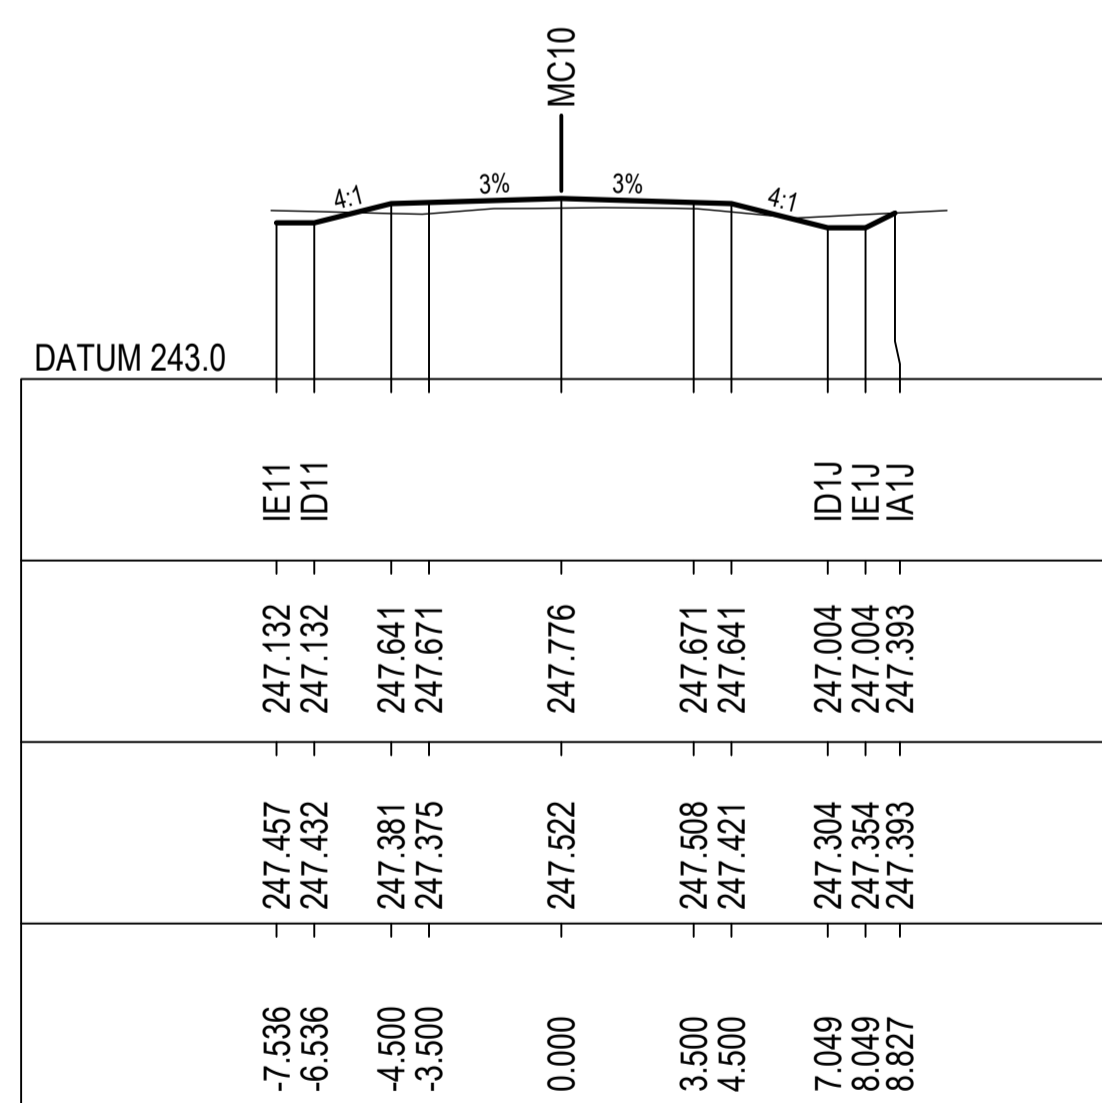


42400.000

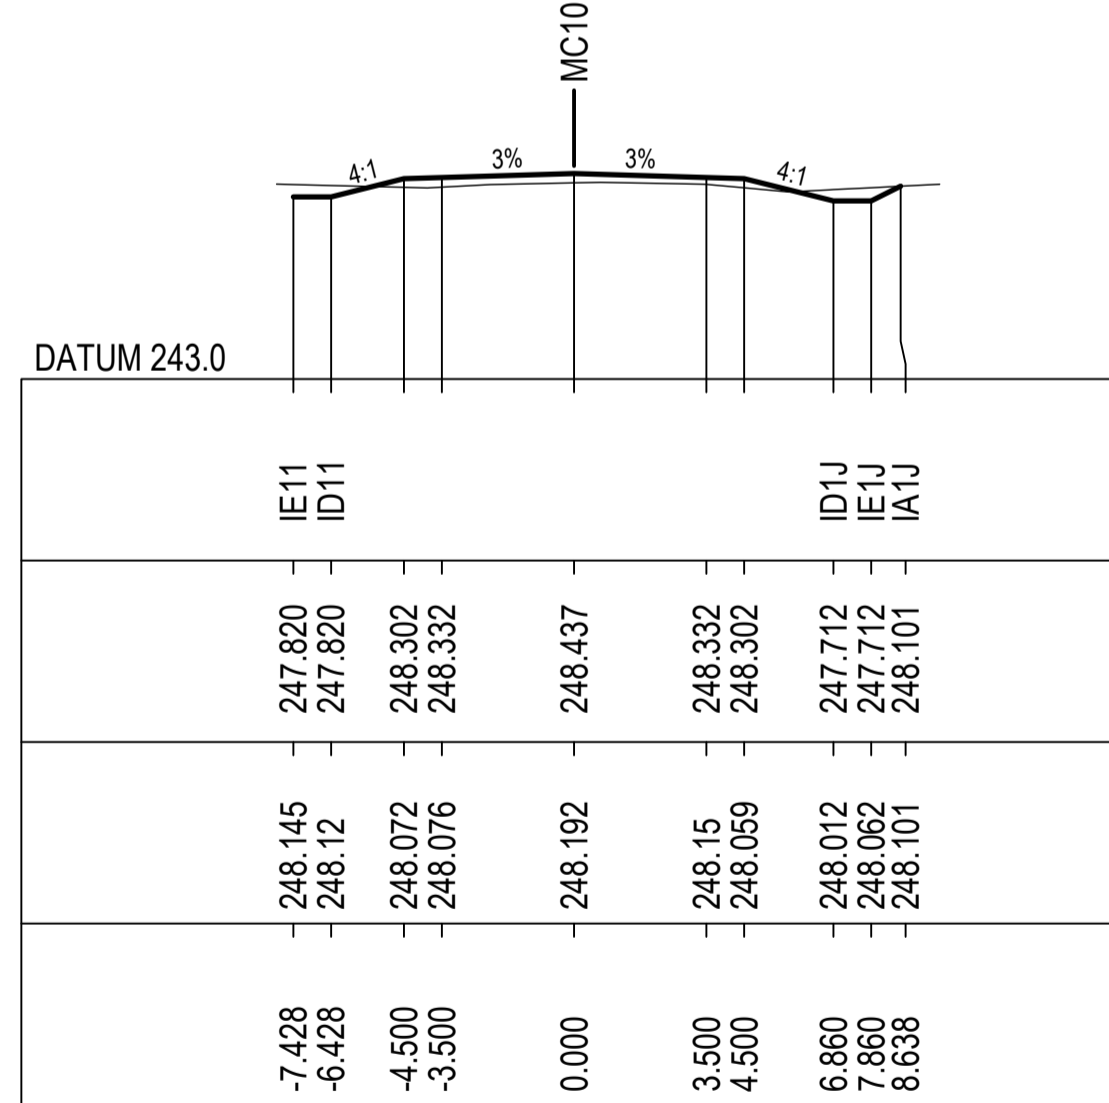

42600.000

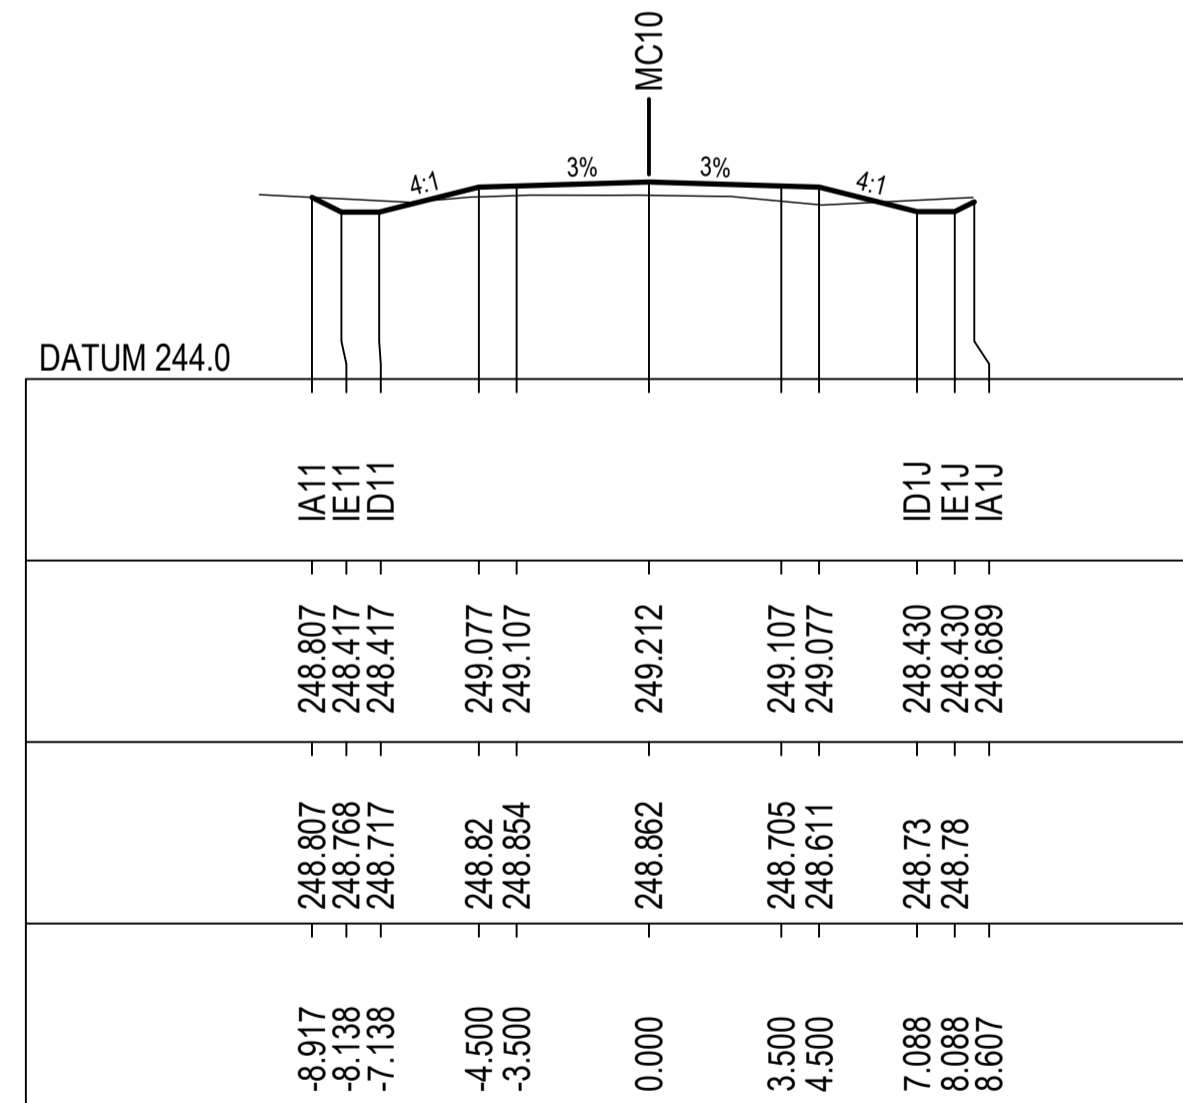

42800.000

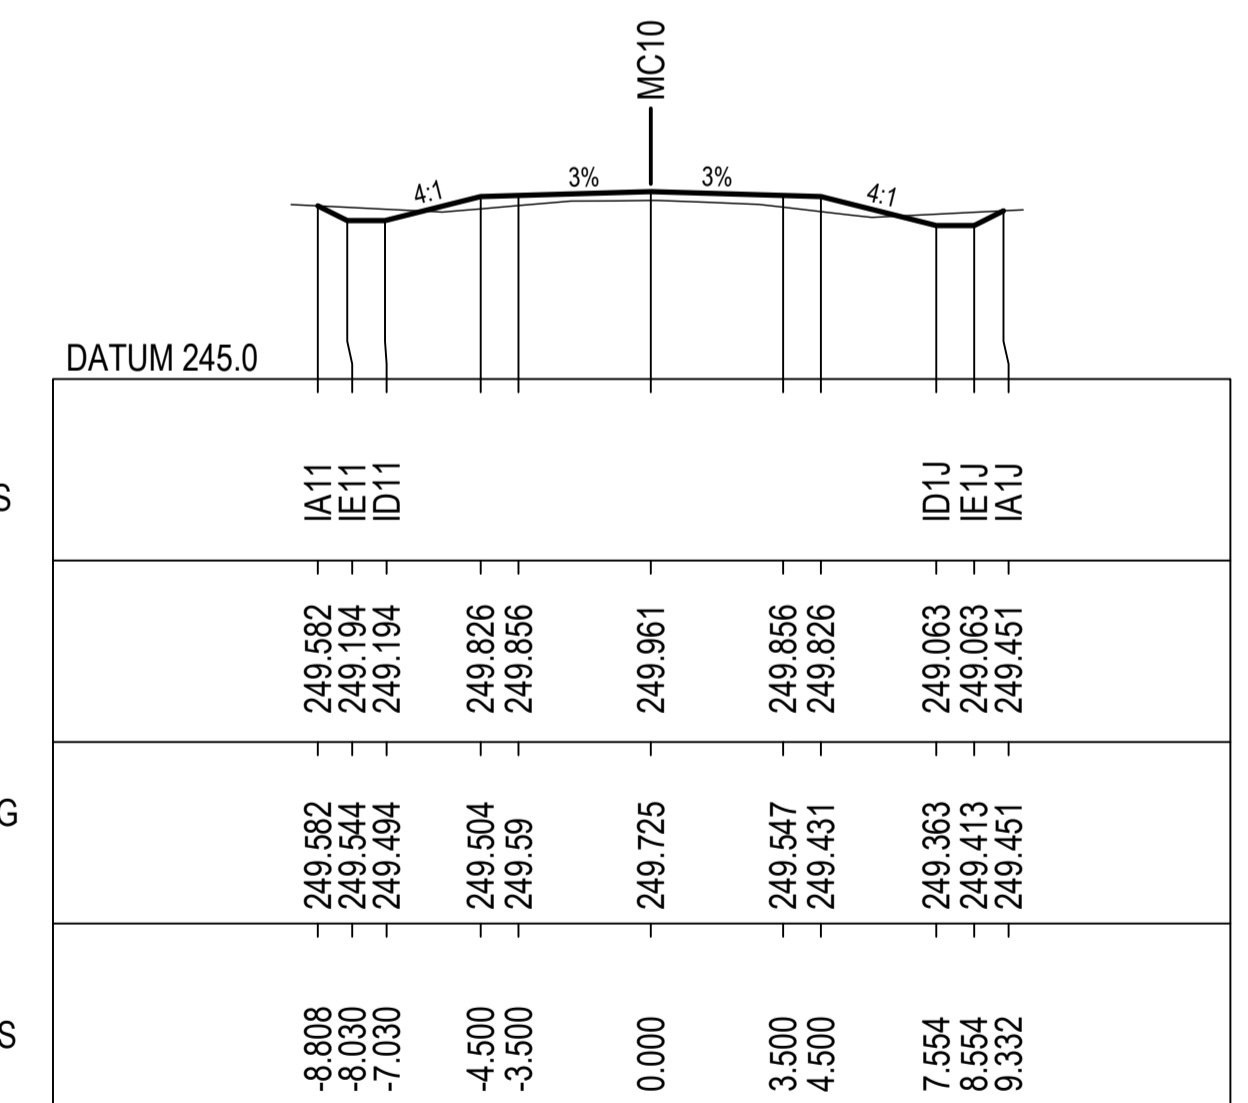

43000.000

**NOT FOR CONSTRUCTION**

REV.	DESCRIPTION	DATE
A	PRELIMINARY DESIGN - ISSUED FOR REVIEW	16/12/2022

CLIENT: COONAMBLE SHIRE COUNCIL

SCALE @ A1


COORDINATE SYSTEM: MGA 2020 HEIGHT DATUM: AHD

FILE PATH:


TITLE	NAME	DATE
DRAWN	B.ALGIE	29/11/2022
DRG CHECK	H.WILLIAMS	
DESIGN	H.WILLIAMS	
DESIGN CHECK	M.COLLINS	
DESIGN MNGR	M.COLLINS	
PROJECT MNGR	M.COLLINS	




PROJECT:	TOORAWENA ROAD UPGRADE COONAMBLE SHIRE COUNCIL	CLIENT PROJECT NO.
DRAWING TITLE:	PRELIMINARY DESIGN CROSS SECTIONS MC10 SHEET 19 OF 37	CWC PROJECT NO. 22-1031
DRAWING NUMBER:	22-1031-DD	SHEET NUMBER: RC - 2019
		REVISION: A

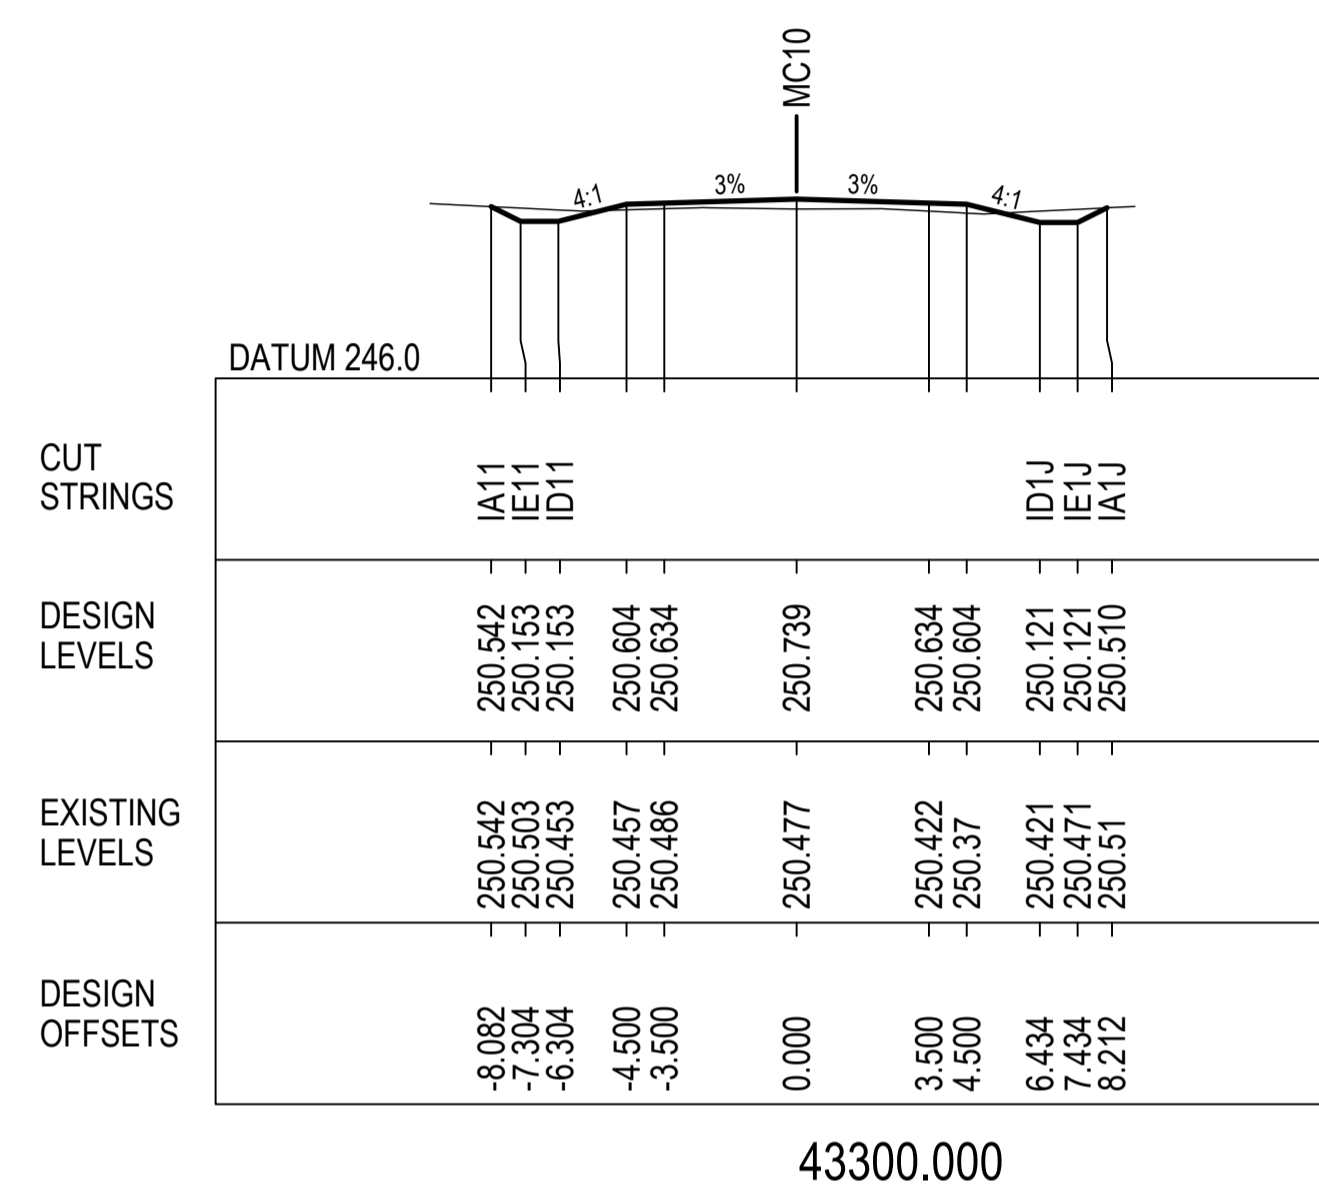


43300.000

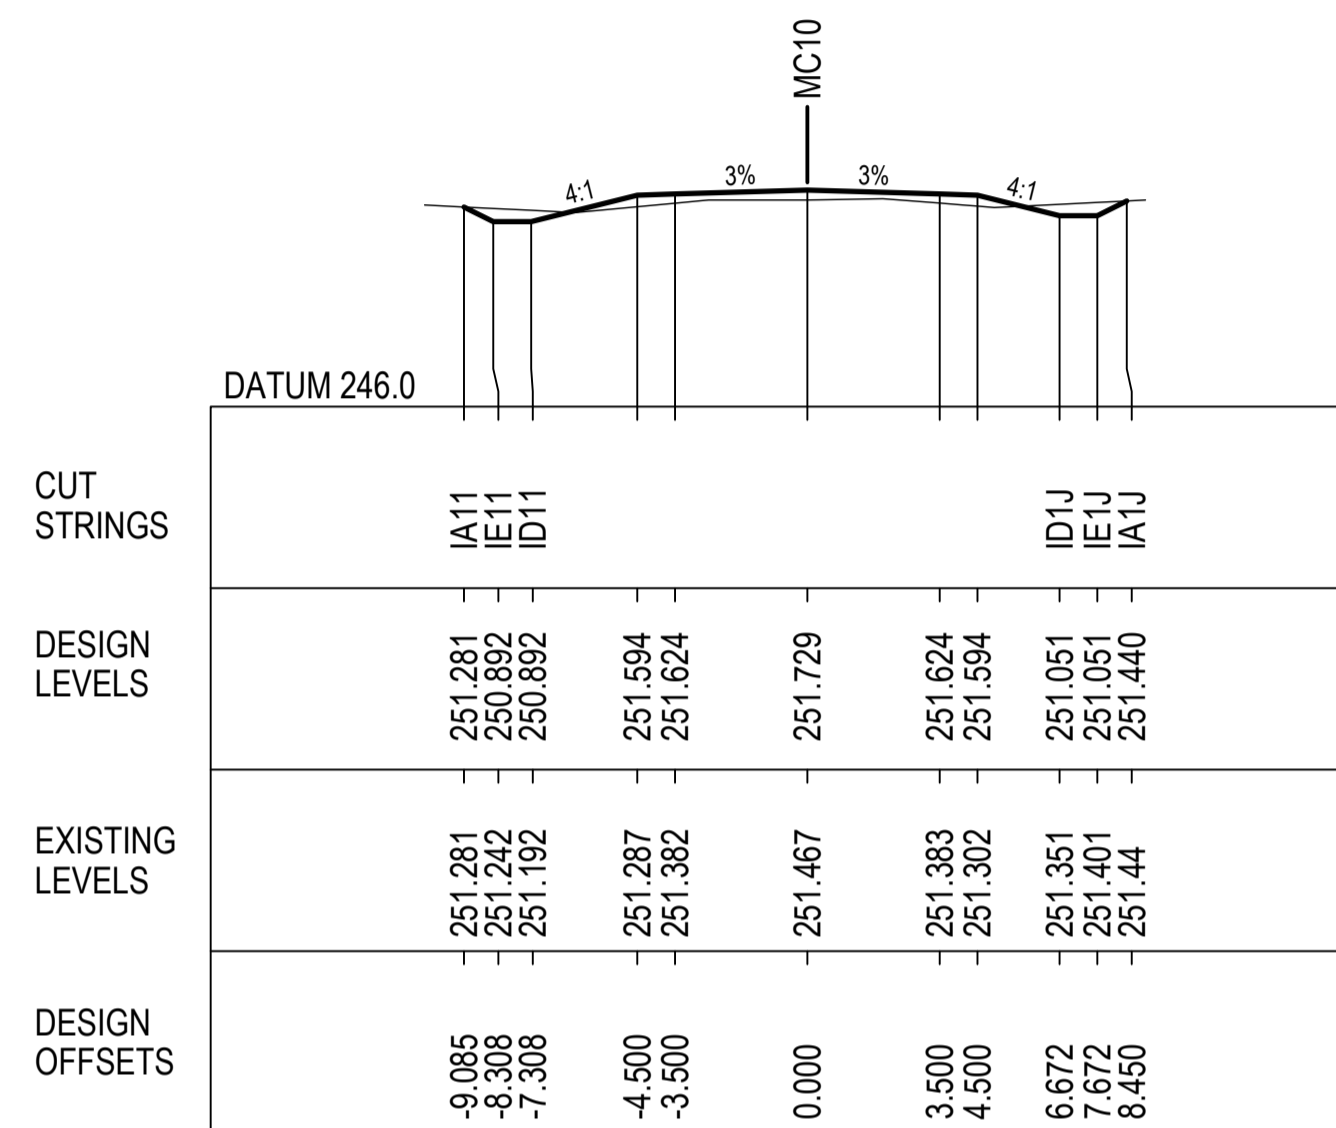


43500.000

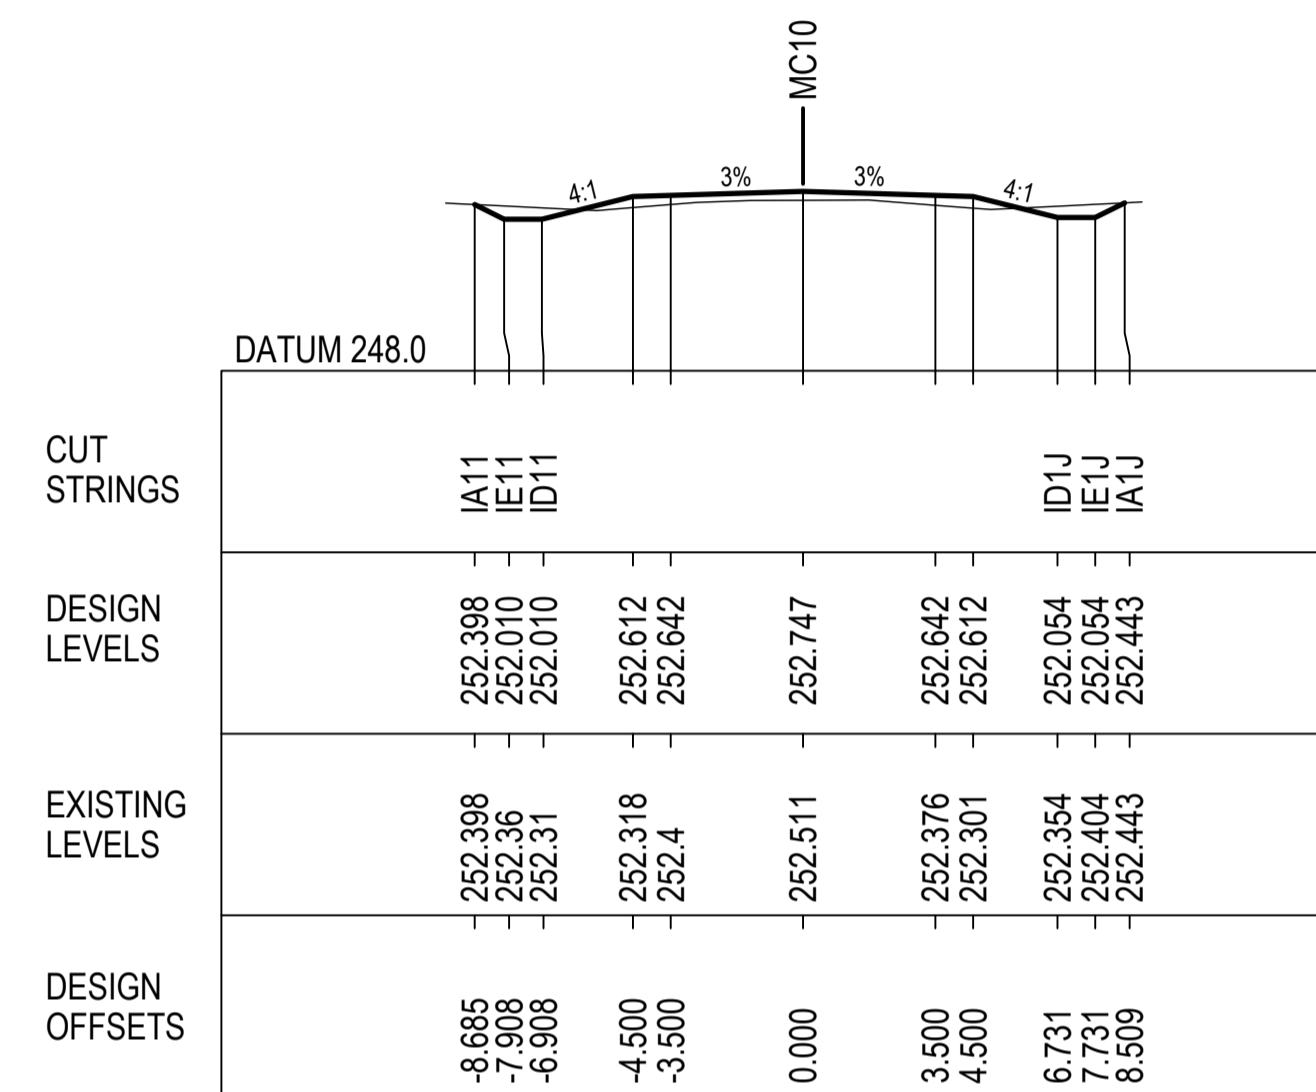


43700.000

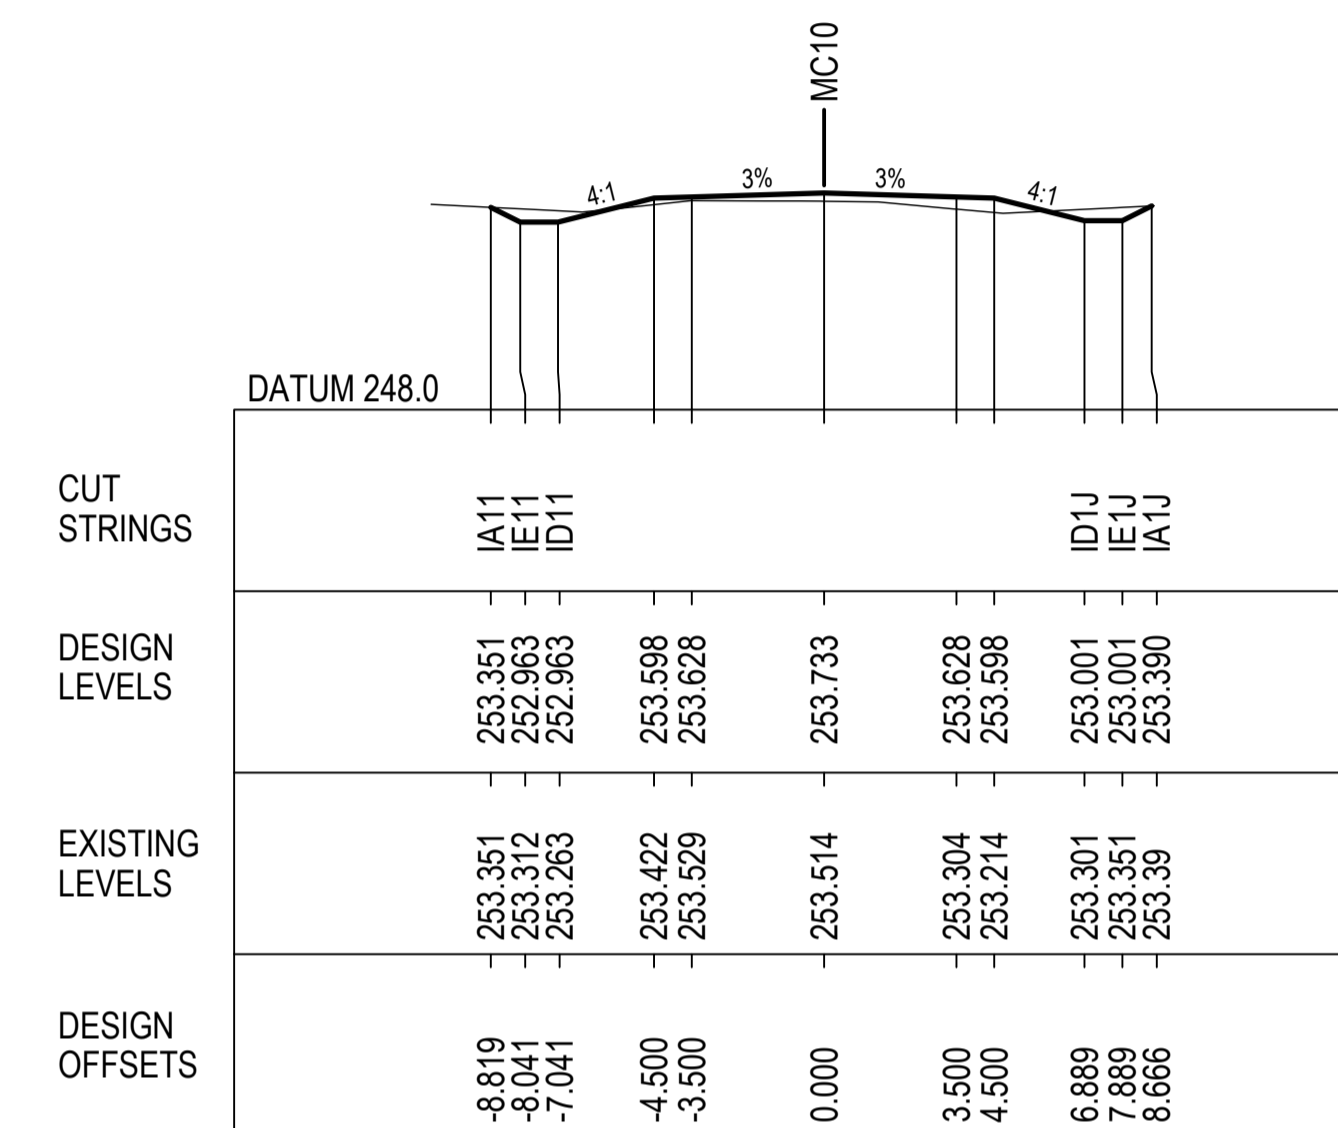


43900.000

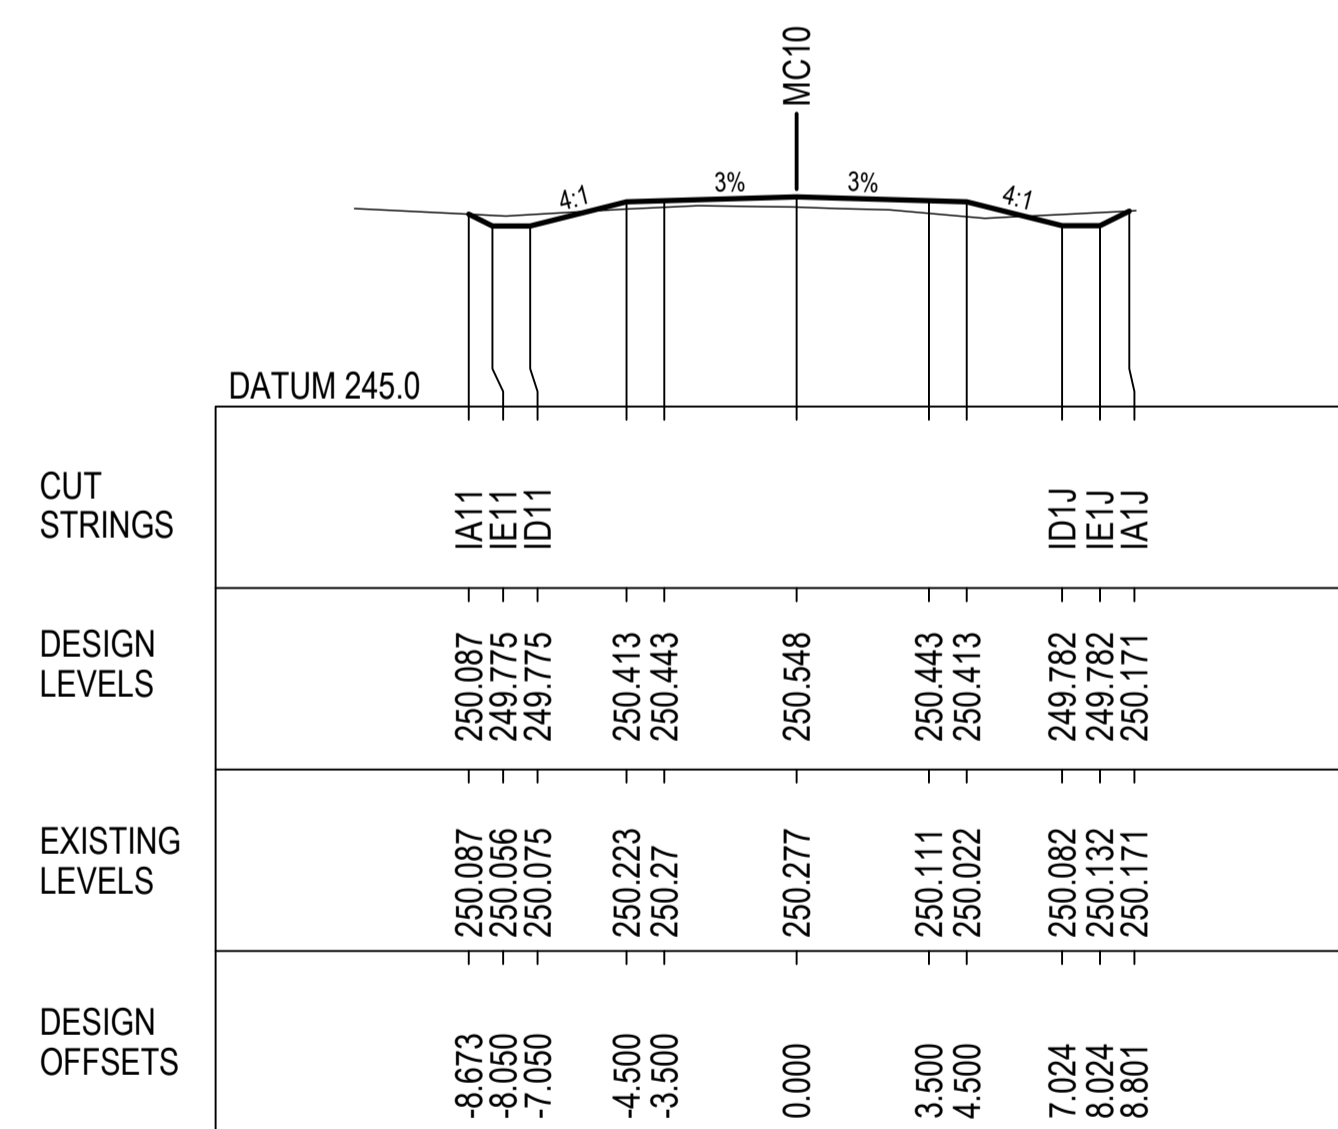


43200.000

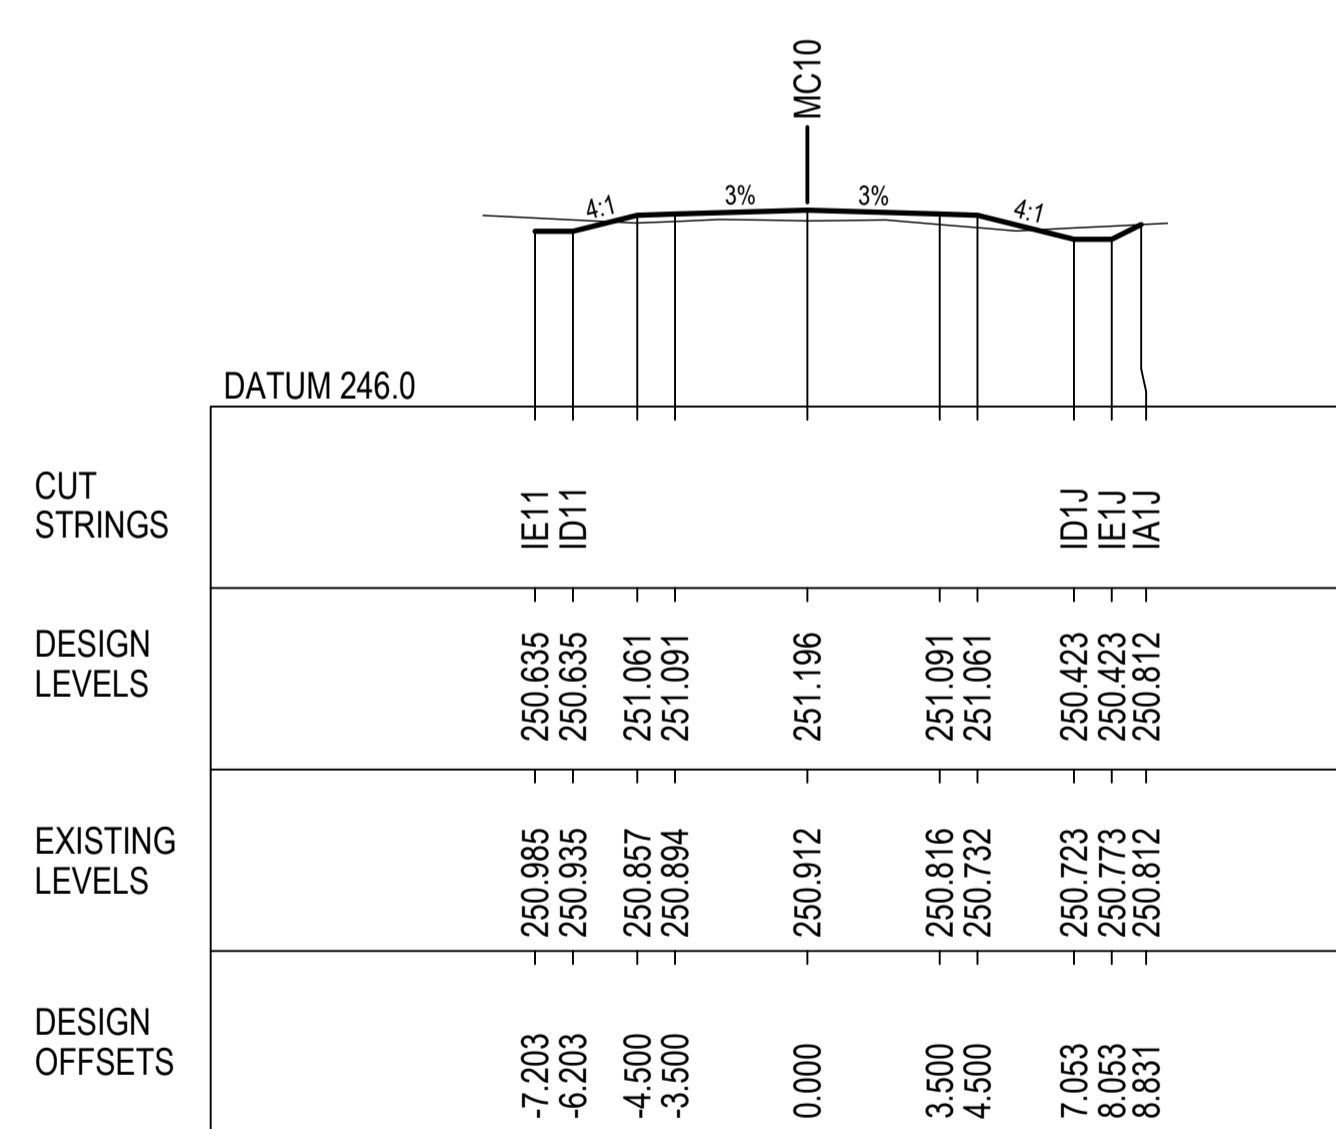

43400.000

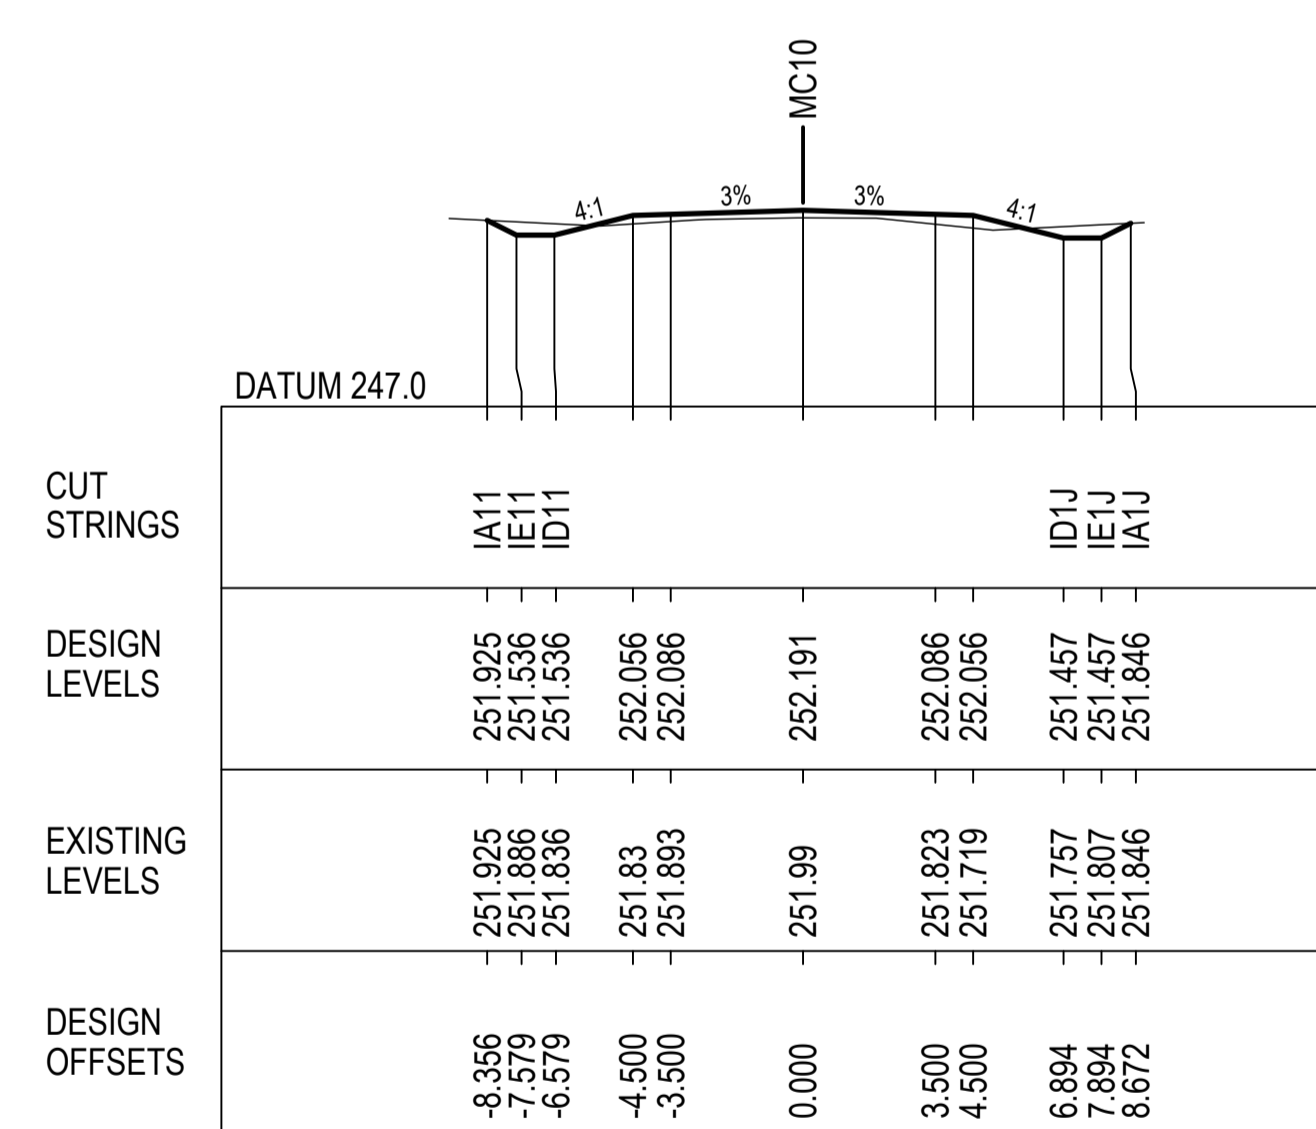

43600.000

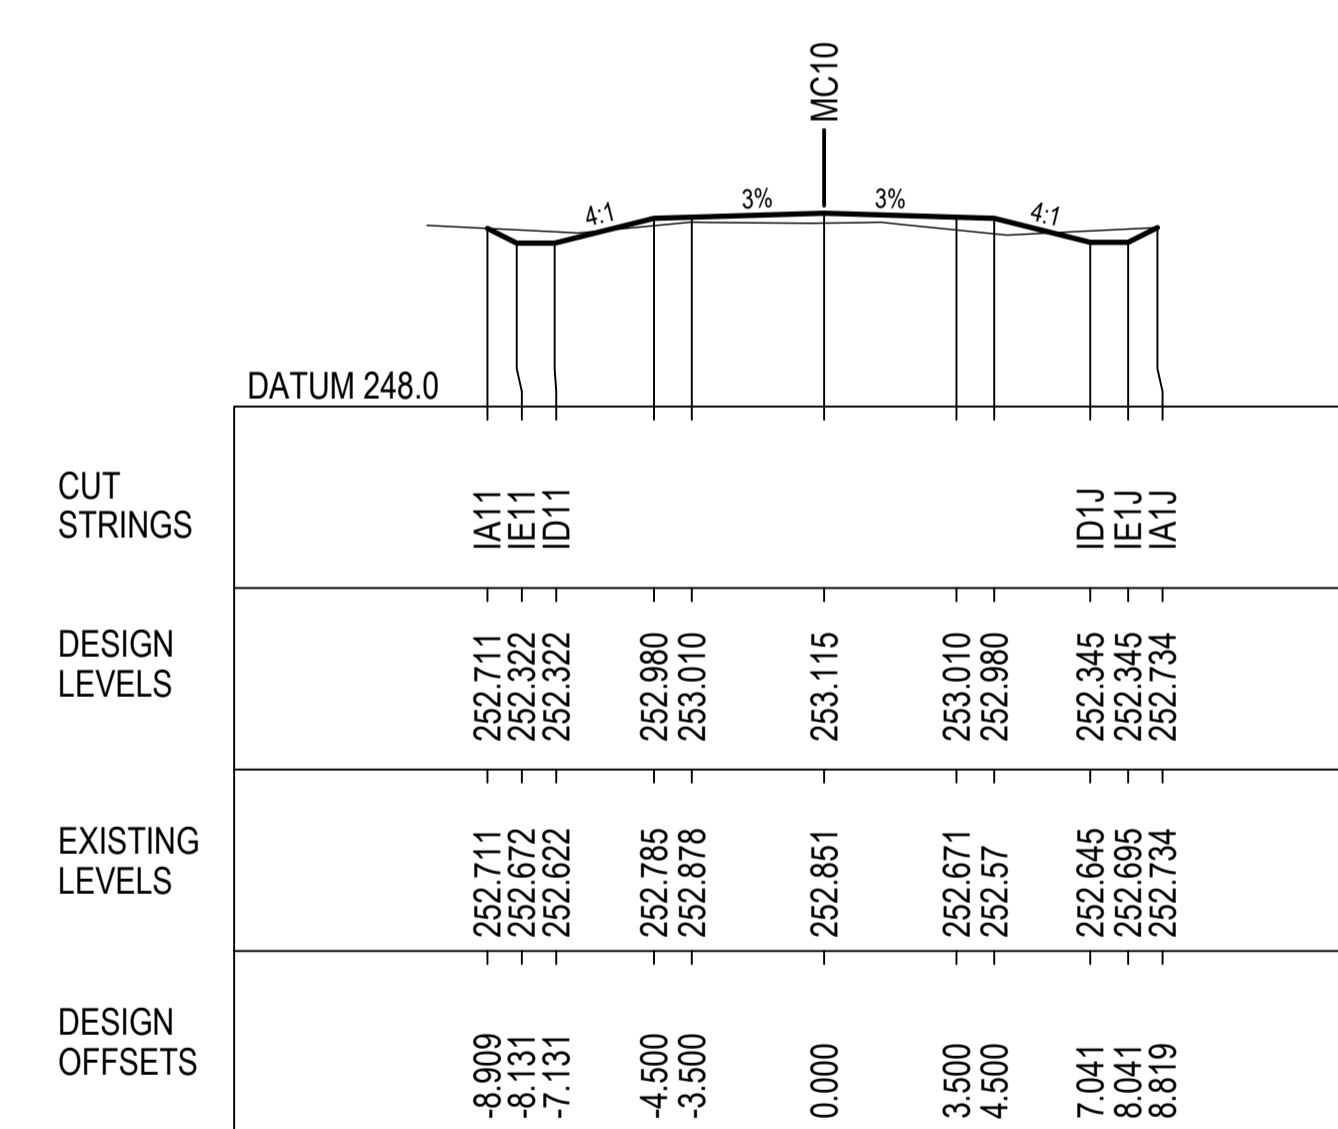

43800.000

NOT FOR CONSTRUCTION

REV.	DESCRIPTION	DATE
A	PRELIMINARY DESIGN - ISSUED FOR REVIEW	16/12/2022

CLIENT: COONAMBLE SHIRE COUNCIL

SCALE @ A1

COORDINATE SYSTEM: MGA 2020 HEIGHT DATUM: AHD


FILE PATH:

TITLE	NAME	DATE
DRAWN	B.ALGIE	29/11/2022
DRG CHECK	H.WILLIAMS	
DESIGN	H.WILLIAMS	
DESIGN CHECK	M.COLLINS	
DESIGN MNGR	M.COLLINS	
PROJECT MNGR	M.COLLINS	




PROJECT:	TOORAWENAH ROAD UPGRADE COONAMBLE SHIRE COUNCIL	CLIENT PROJECT NO.
DRAWING TITLE:	PRELIMINARY DESIGN CROSS SECTIONS MC10 SHEET 20 OF 37	CWC PROJECT NO. 22-1031
DRAWING NUMBER: 22-1031-DD	SHEET NUMBER: RC - 2020	REVISION: A




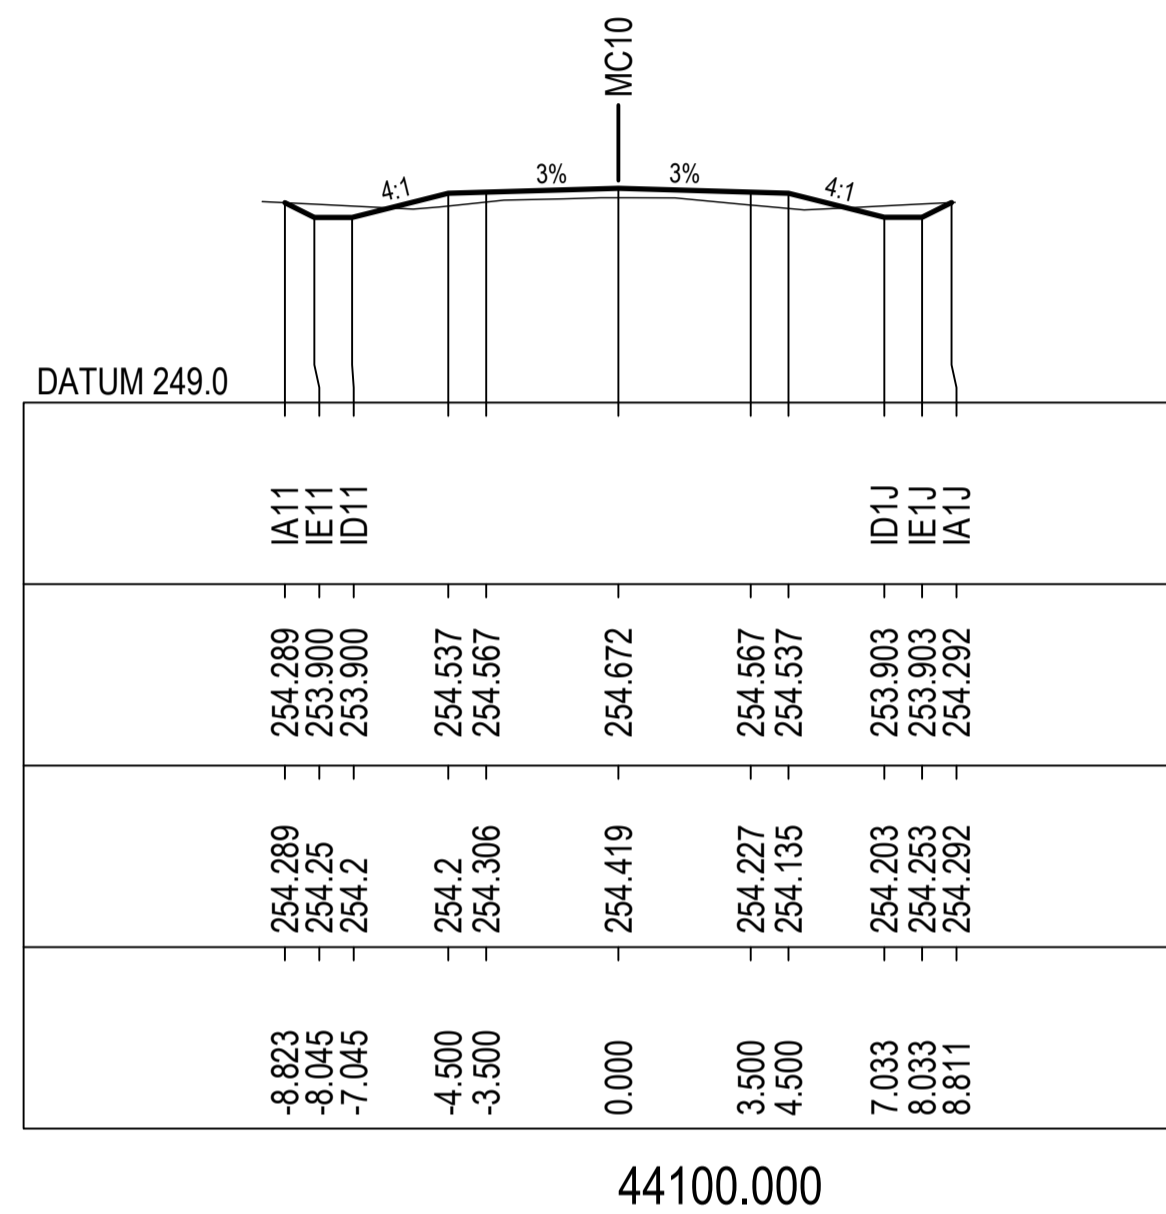


44100.000

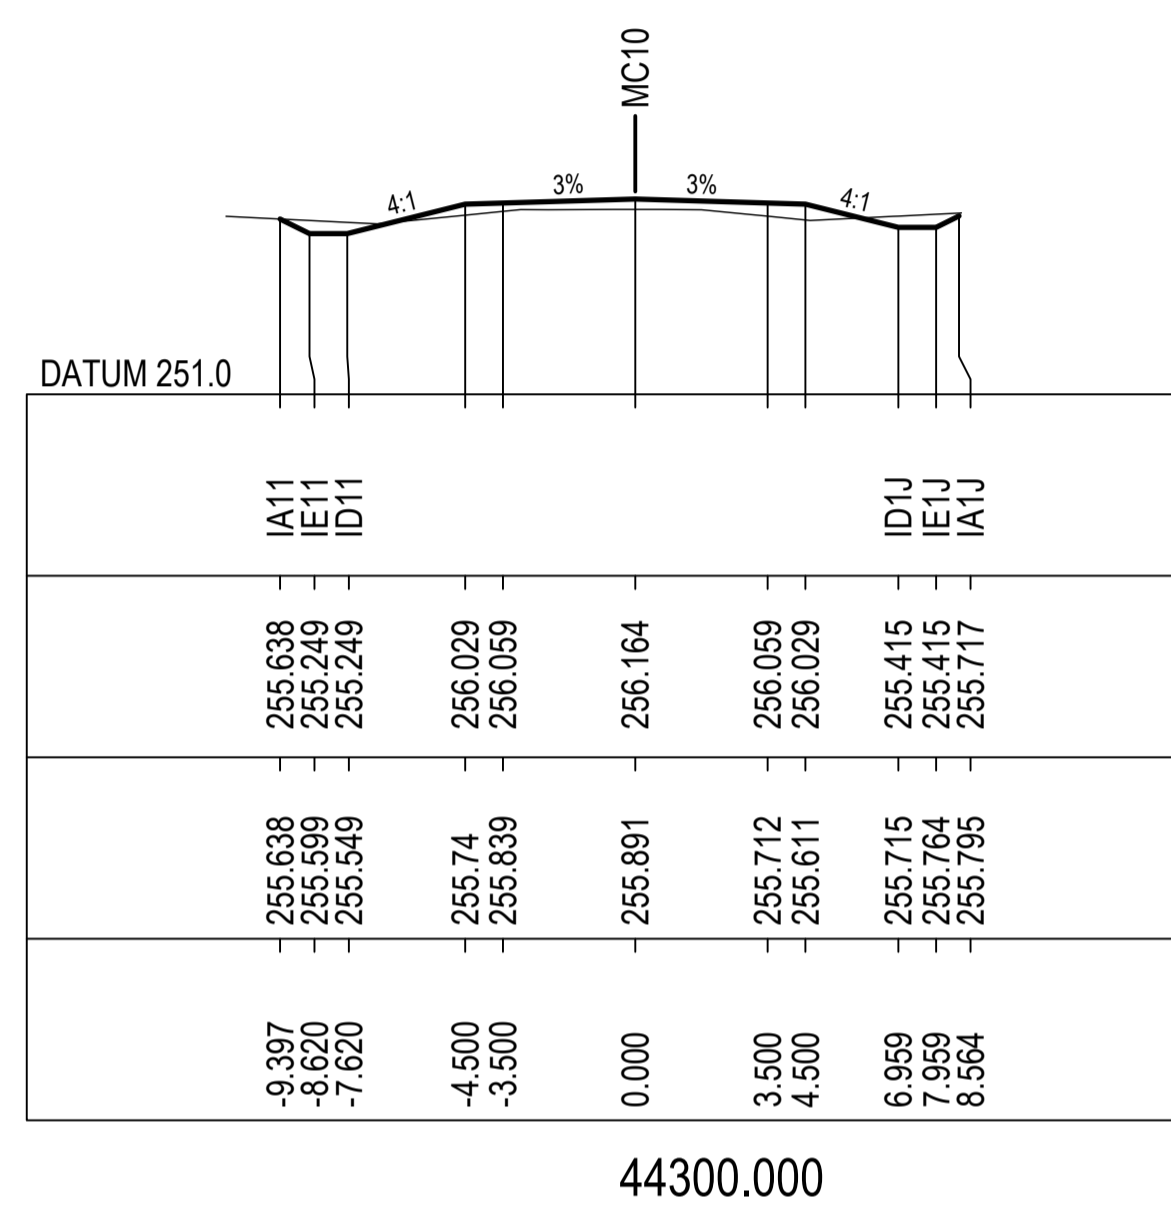


44300.000

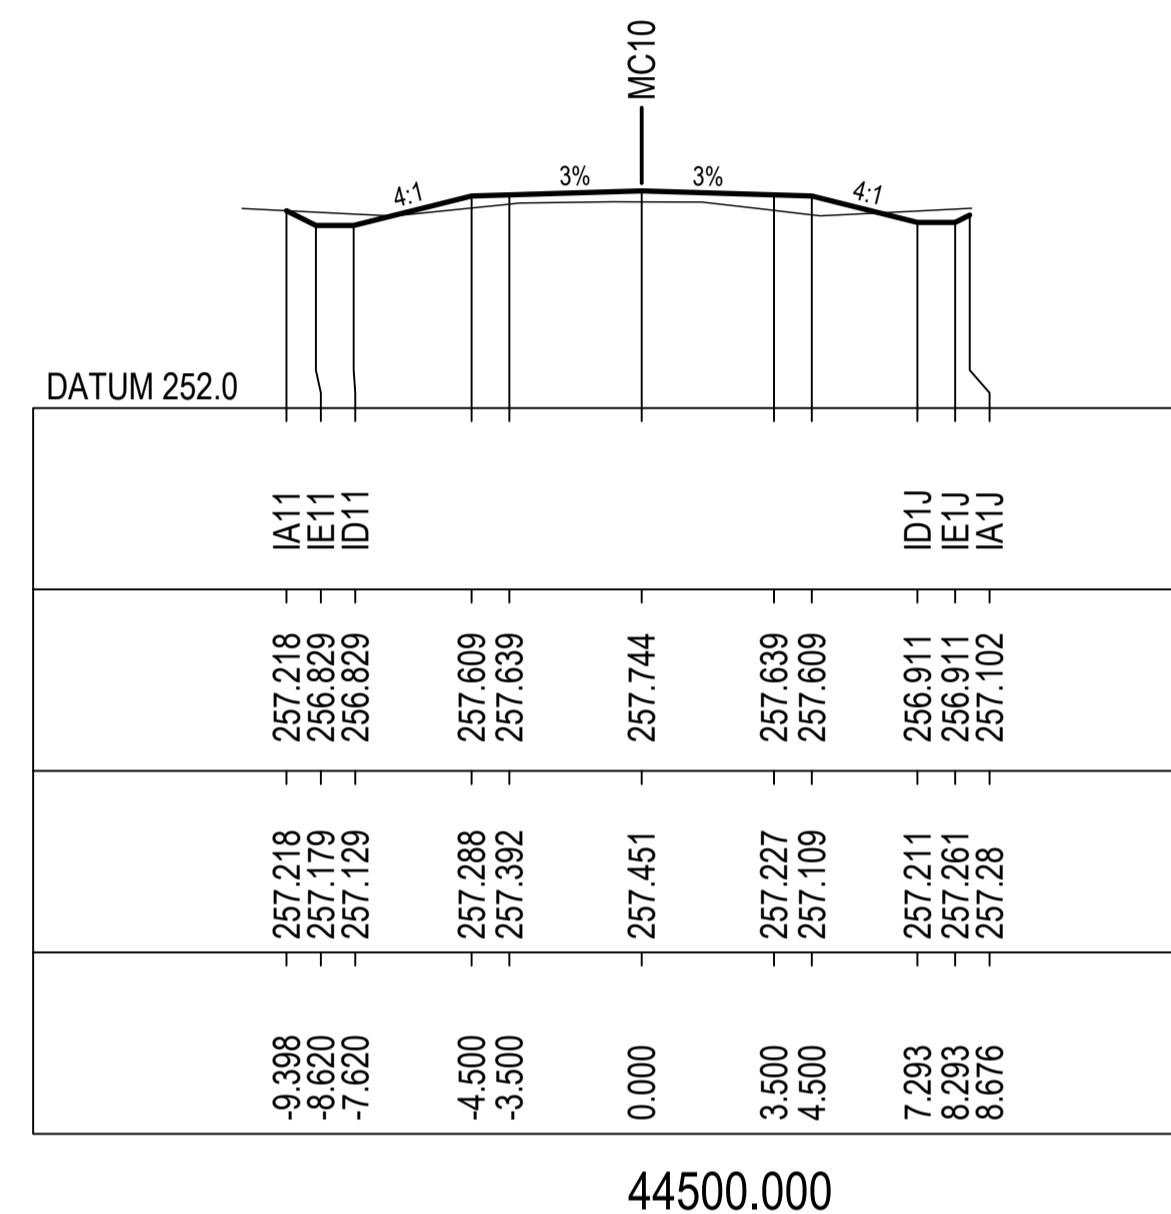


44500.000

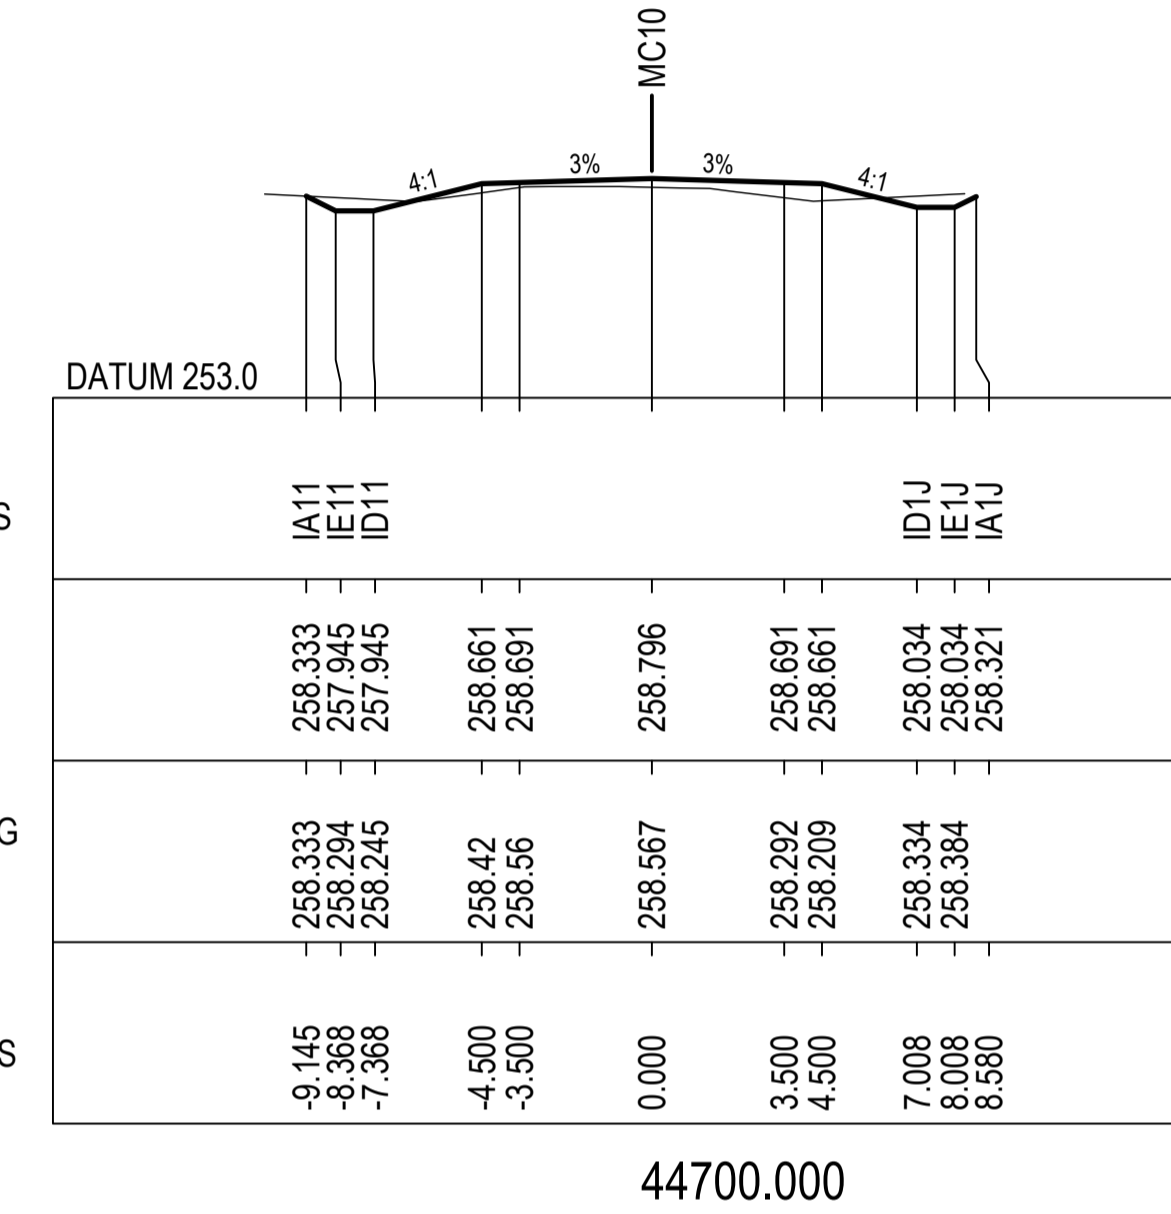


44700.000

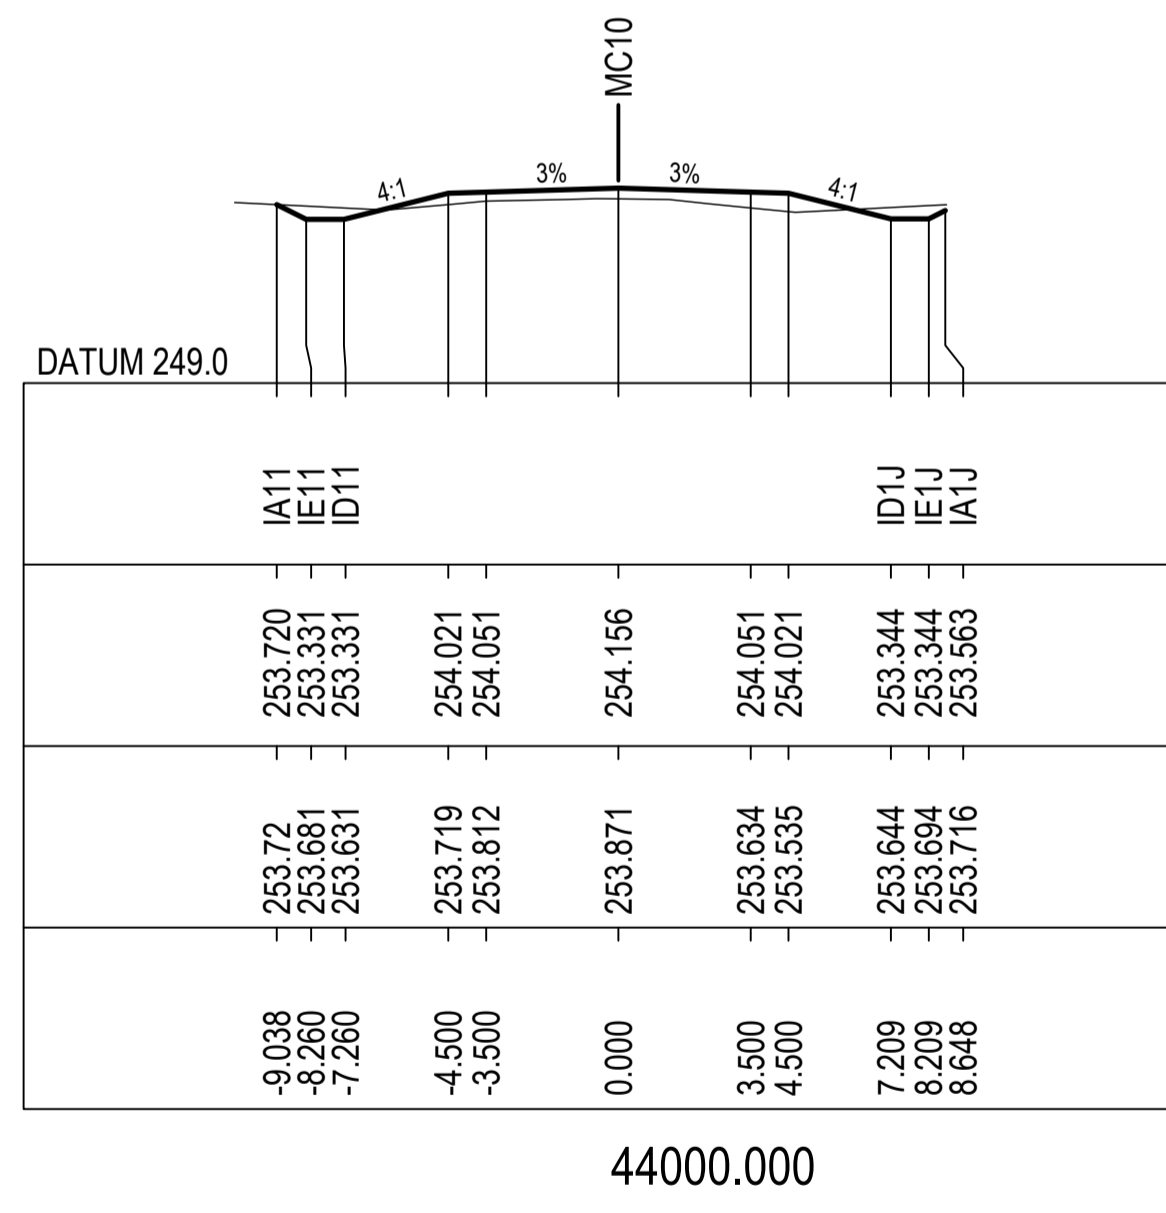


44000.000

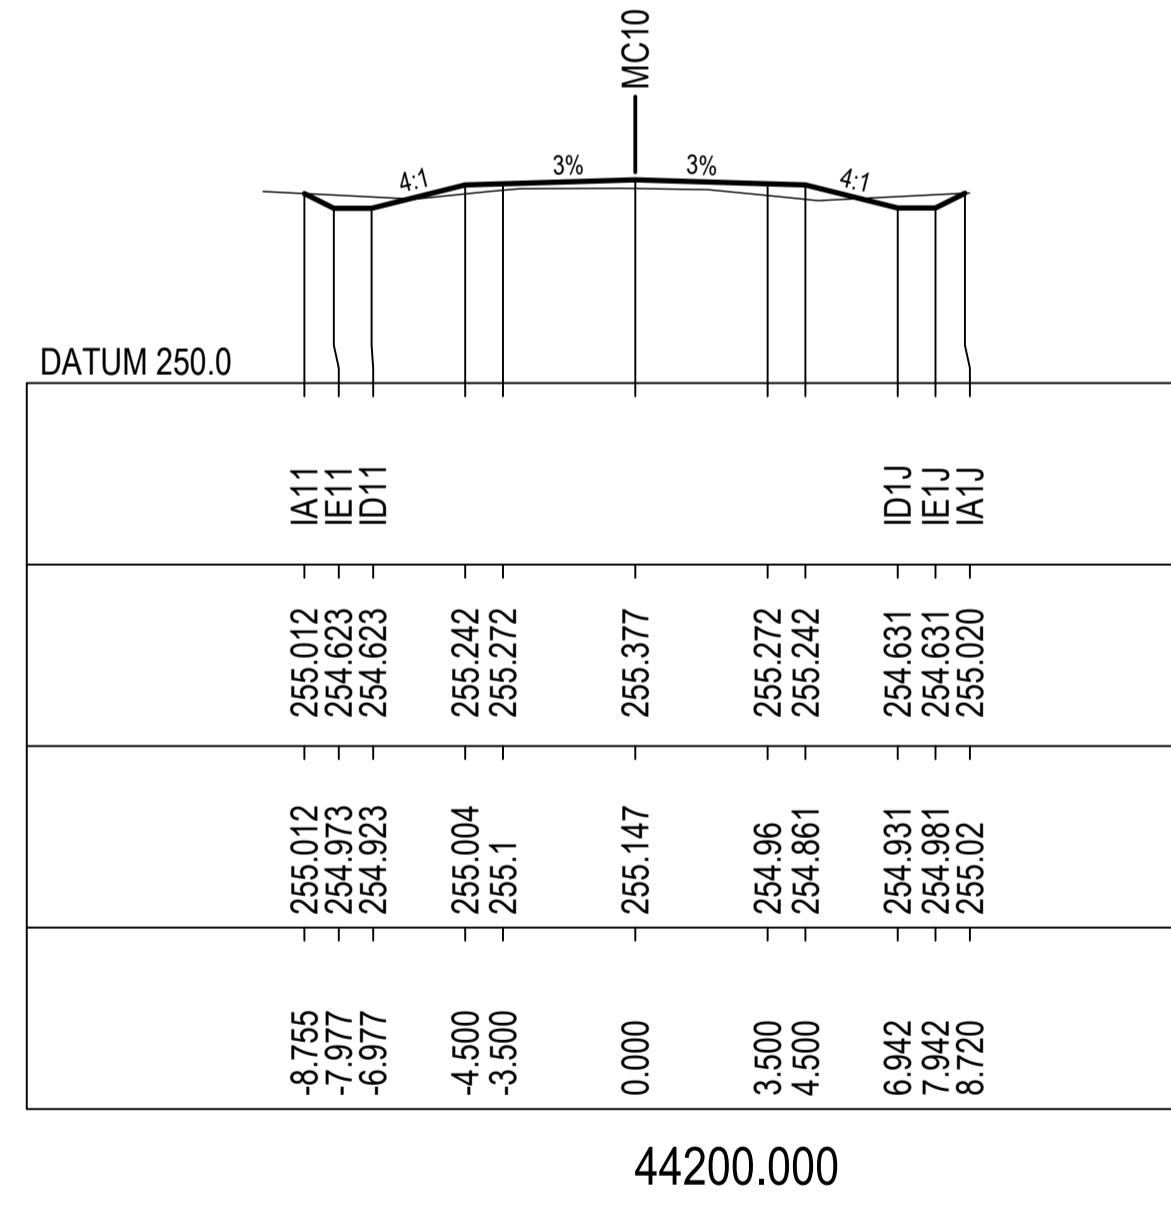

44200.000

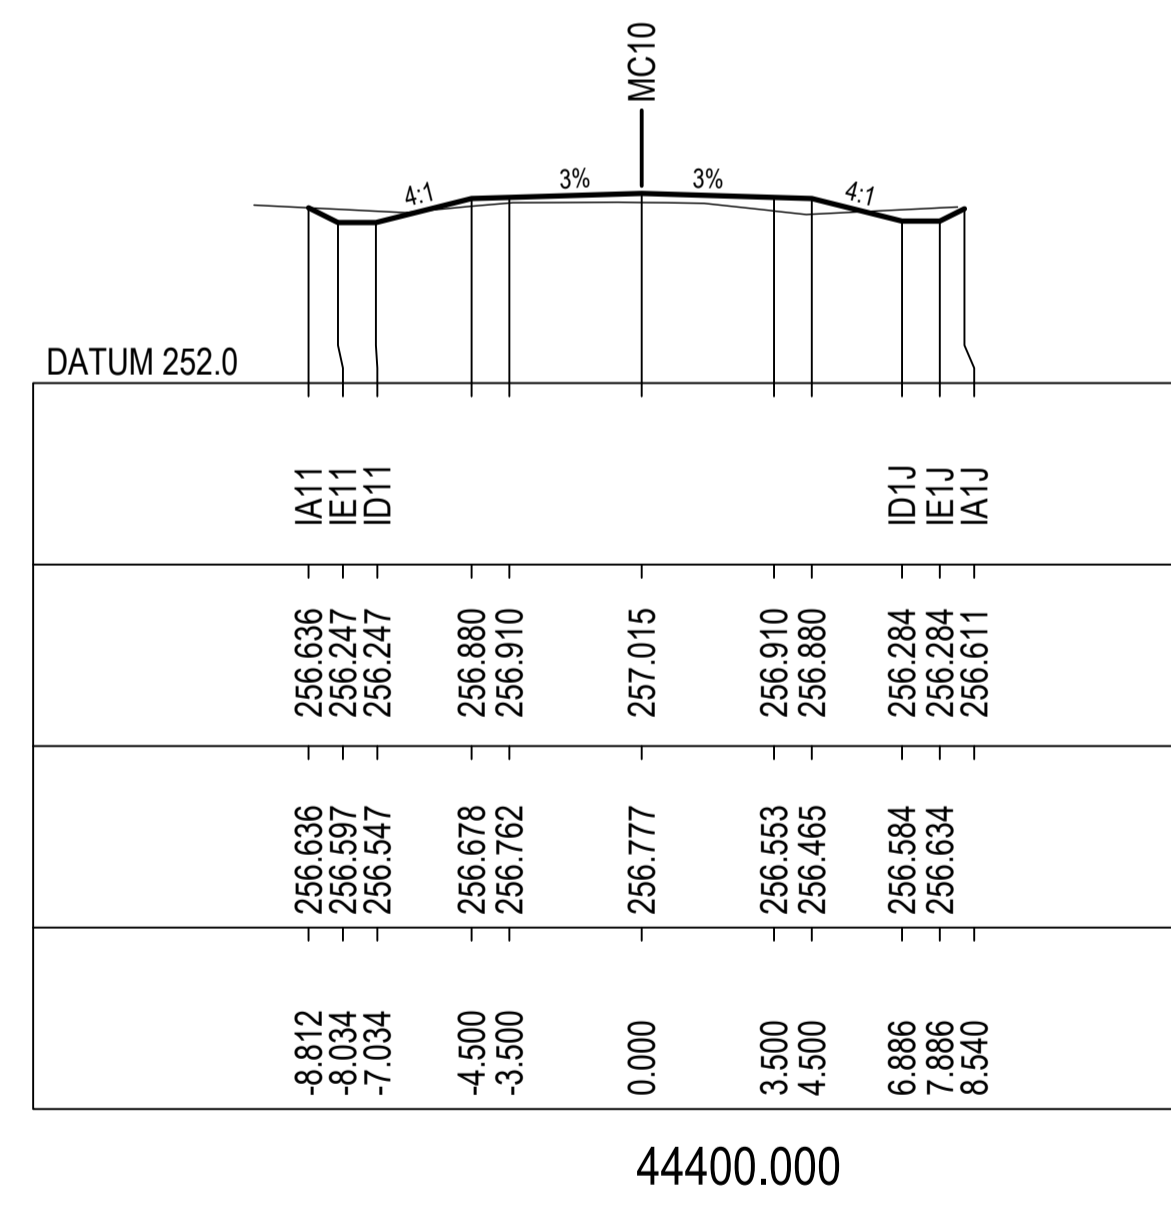

44400.000

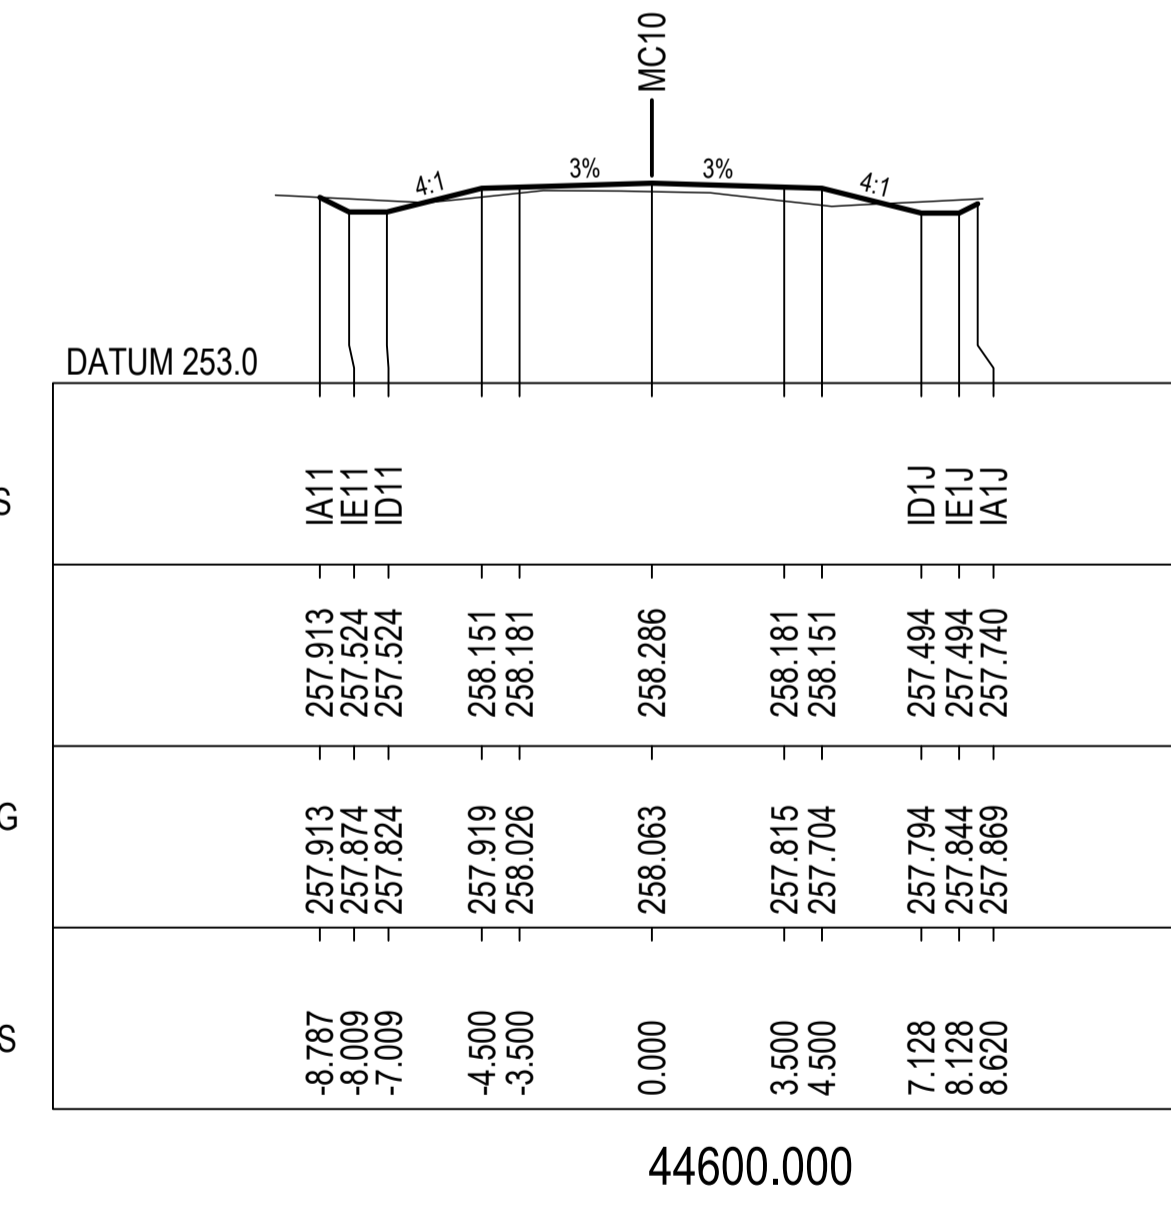

44600.000

NOT FOR CONSTRUCTION

REV.	DESCRIPTION	DATE
A	PRELIMINARY DESIGN - ISSUED FOR REVIEW	16/12/2022

CLIENT: COONAMBLE SHIRE COUNCIL

SCALE @ A1

COORDINATE SYSTEM: MGA 2020 HEIGHT DATUM: AHD









FILE PATH:

TITLE	NAME	DATE
DRAWN	B.ALGIE	29/11/2022
DRG CHECK	H.WILLIAMS	
DESIGN	H.WILLIAMS	
DESIGN CHECK	M.COLLINS	
DESIGN MNGR	M.COLLINS	
PROJECT MNGR	M.COLLINS	



PROJECT:	TOORAWENAH ROAD UPGRADE COONAMBLE SHIRE COUNCIL	CLIENT PROJECT NO.
DRAWING TITLE:	PRELIMINARY DESIGN CROSS SECTIONS MC10 SHEET 21 OF 37	CWC PROJECT NO. 22-1031
DRAWING NUMBER: 22-1031-DD	SHEET NUMBER: RC - 2021	REVISION: A

NOT FOR CONSTRUCTION

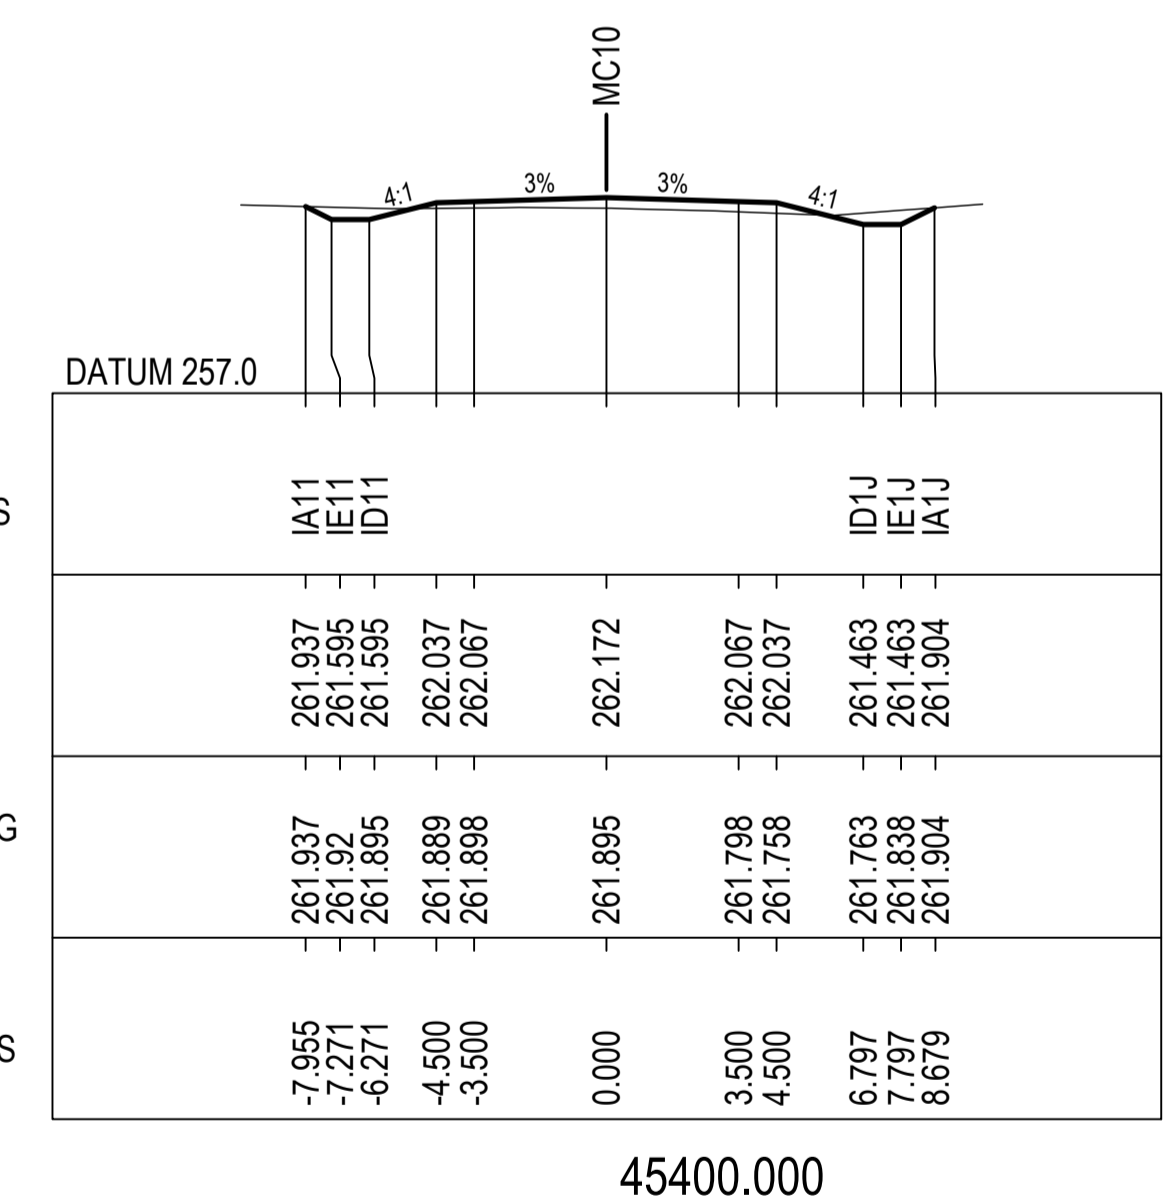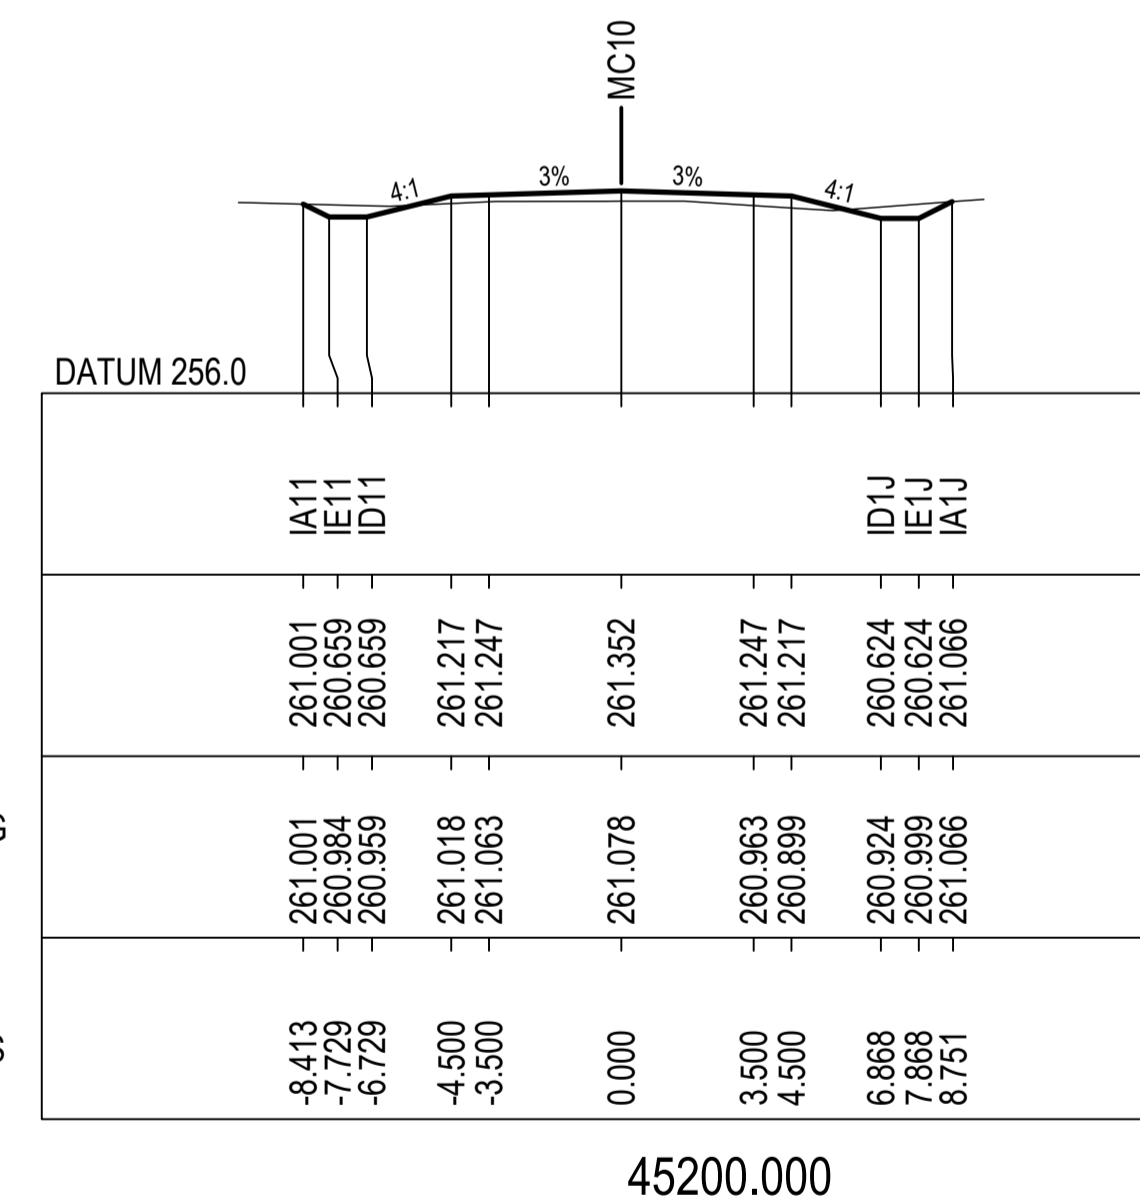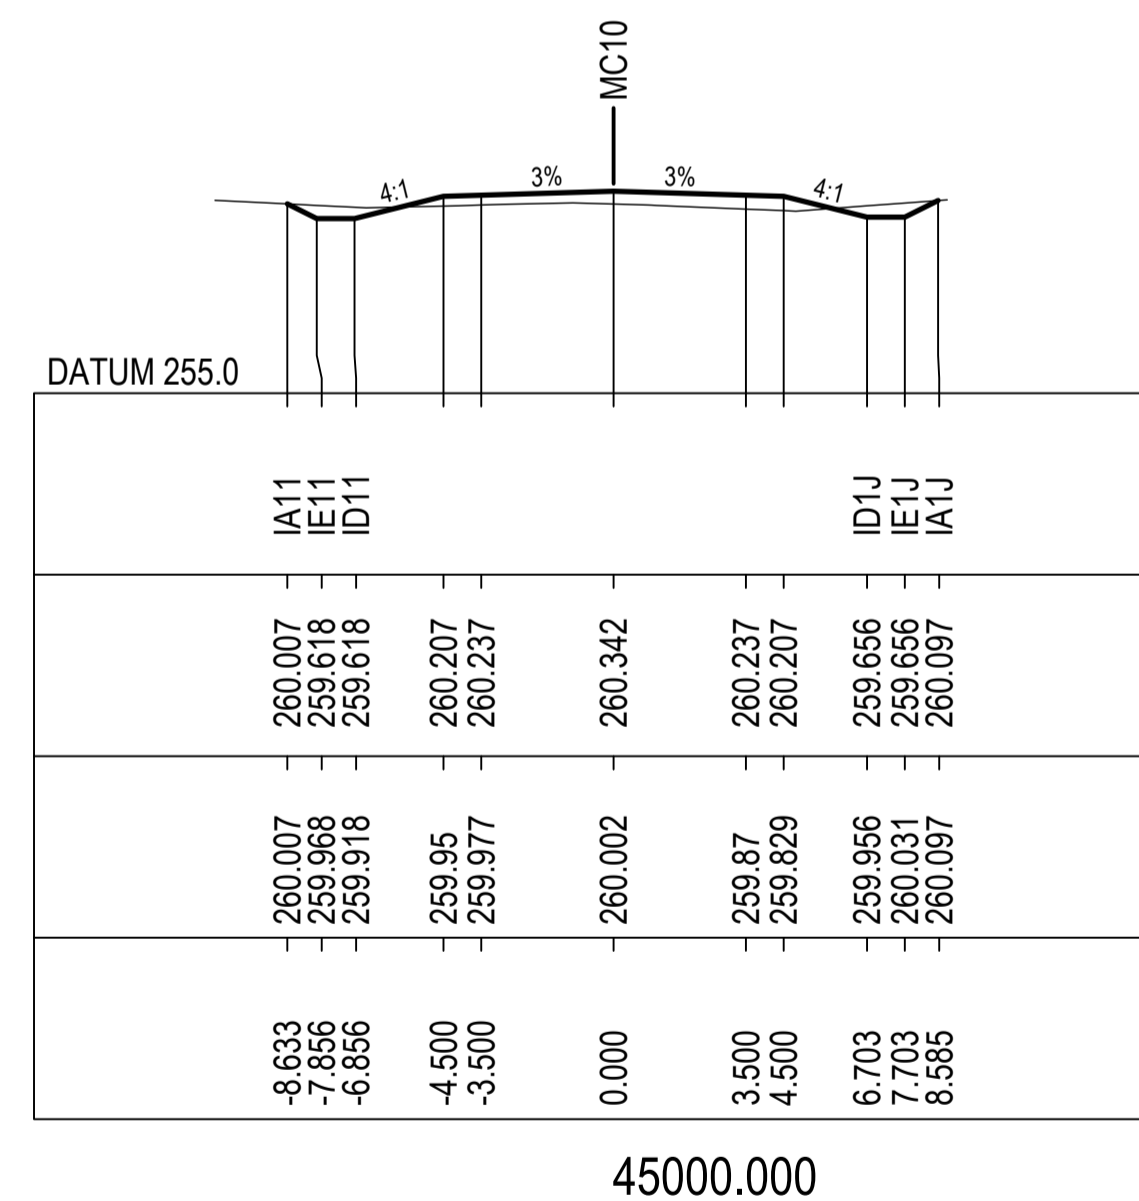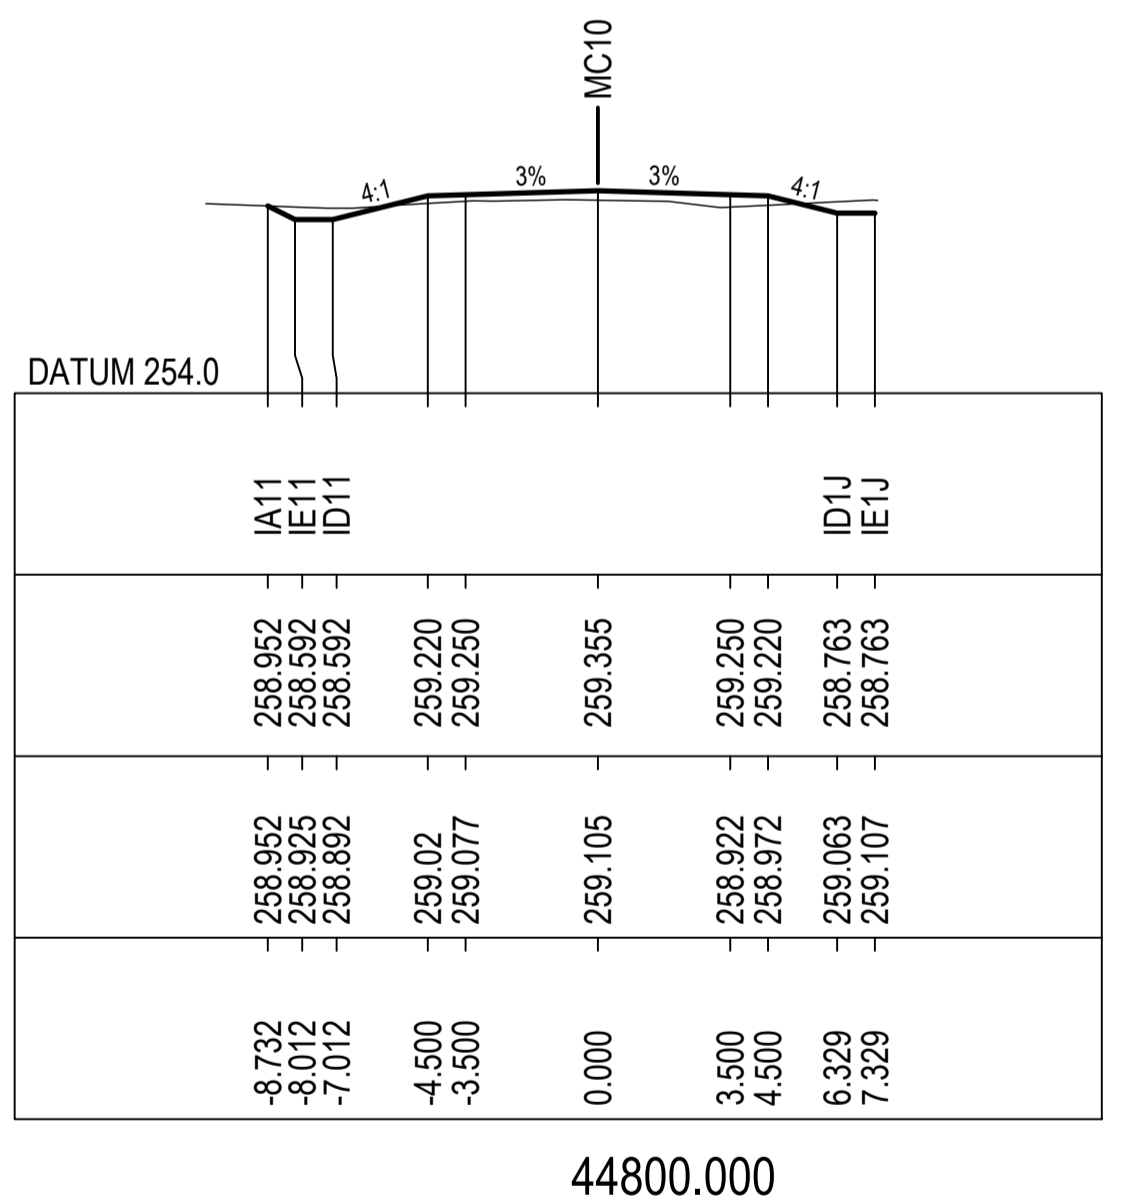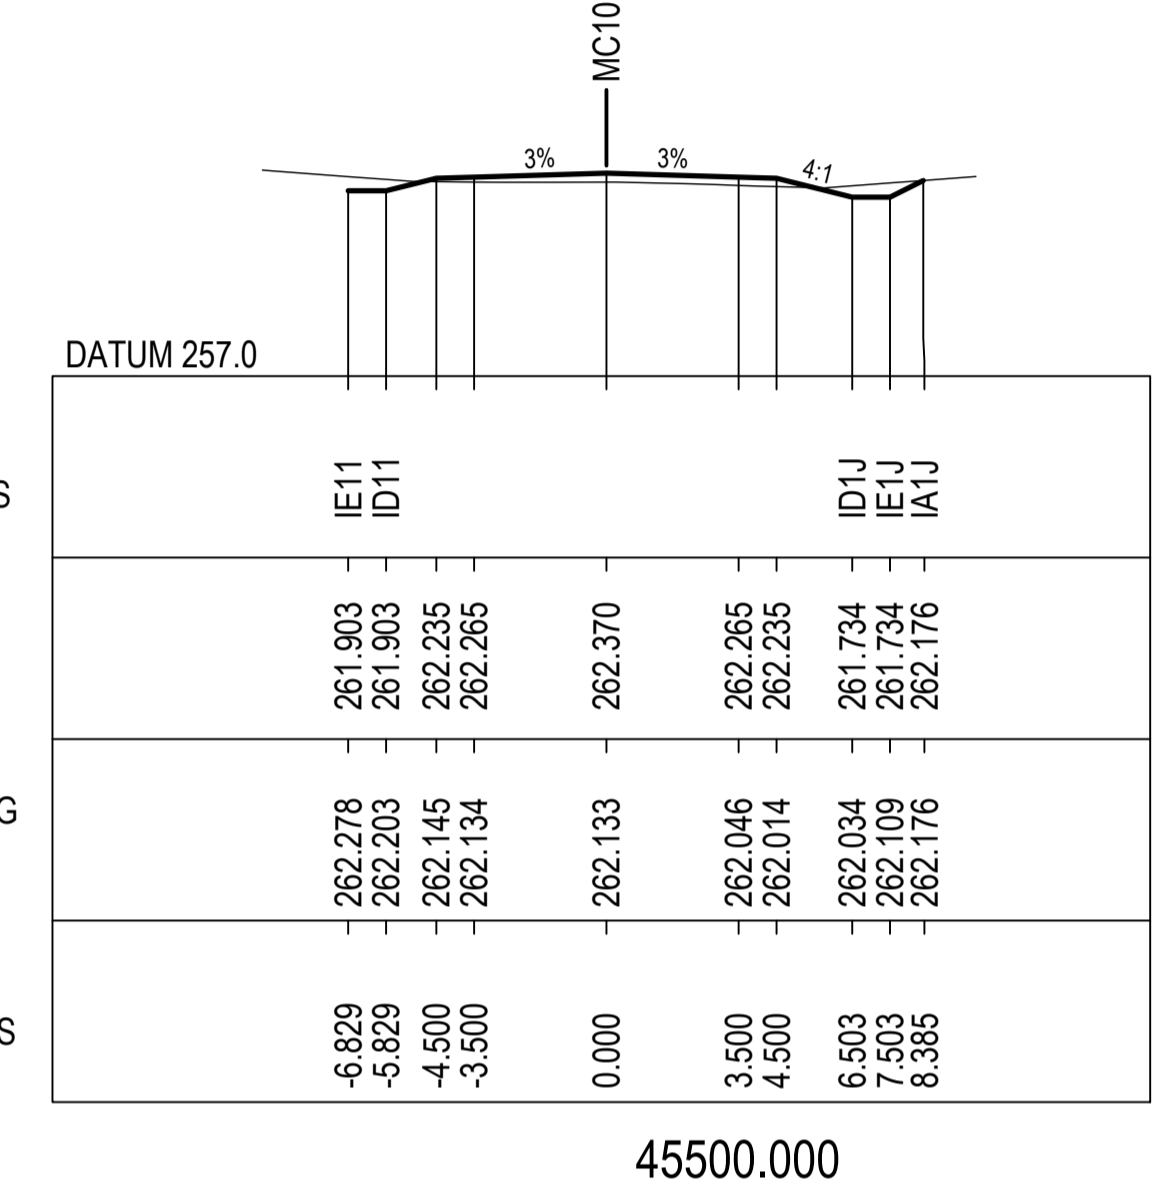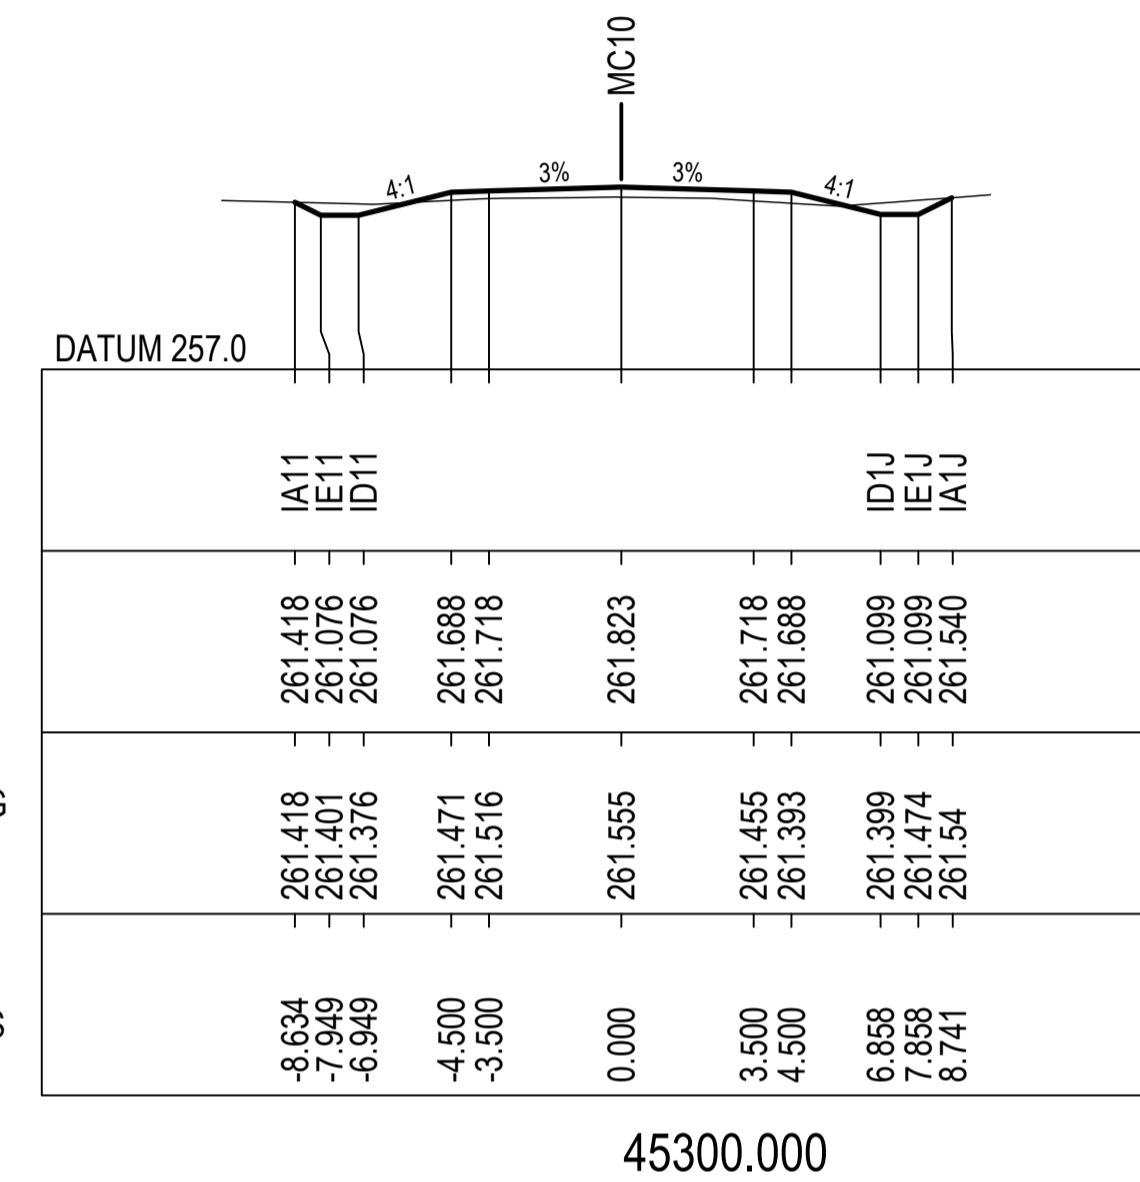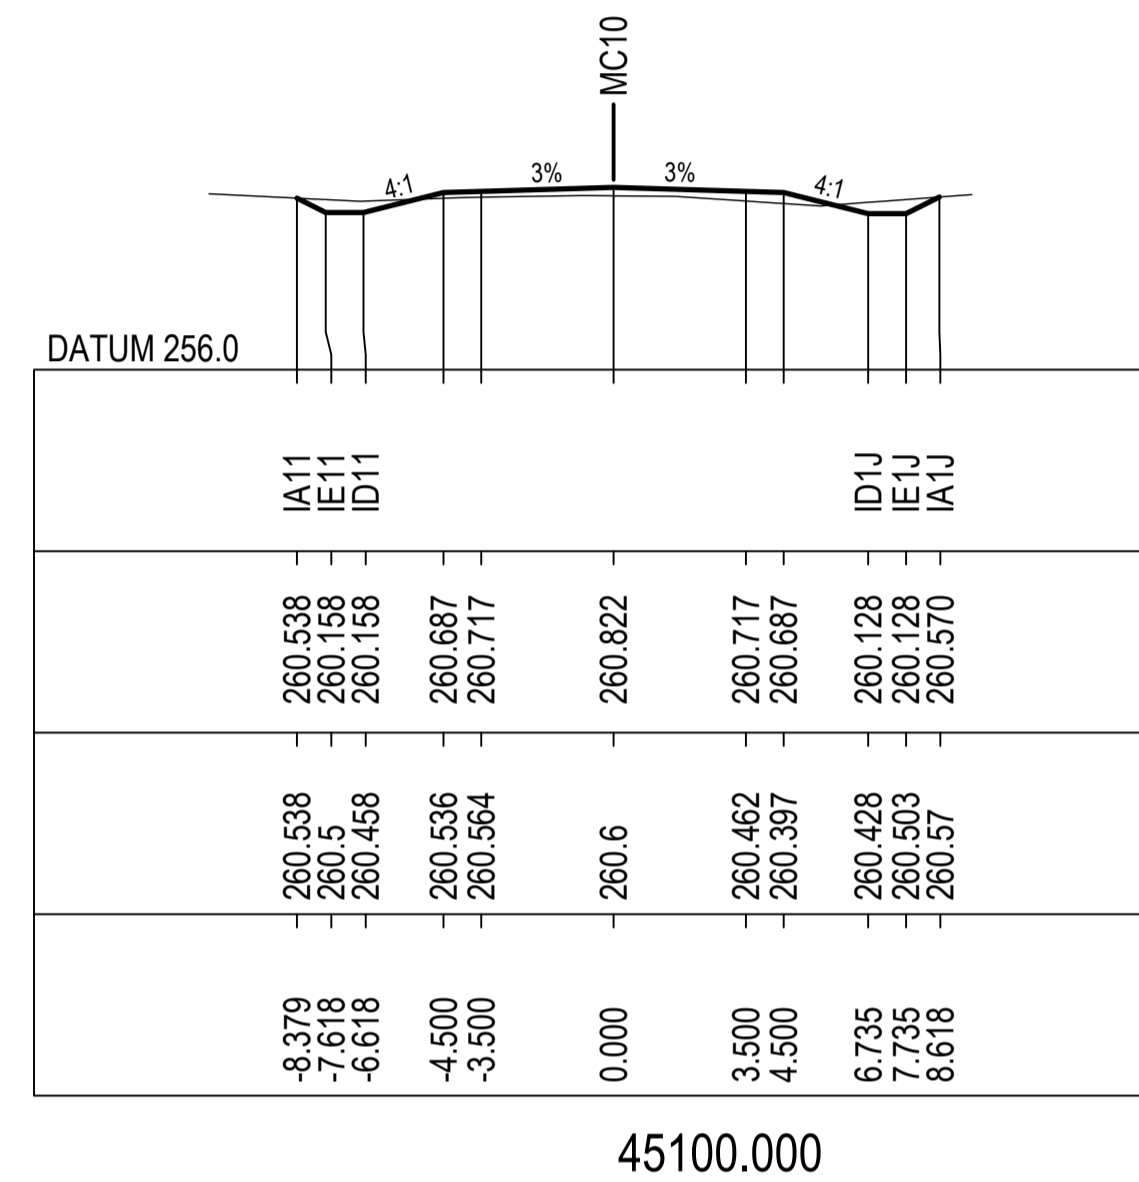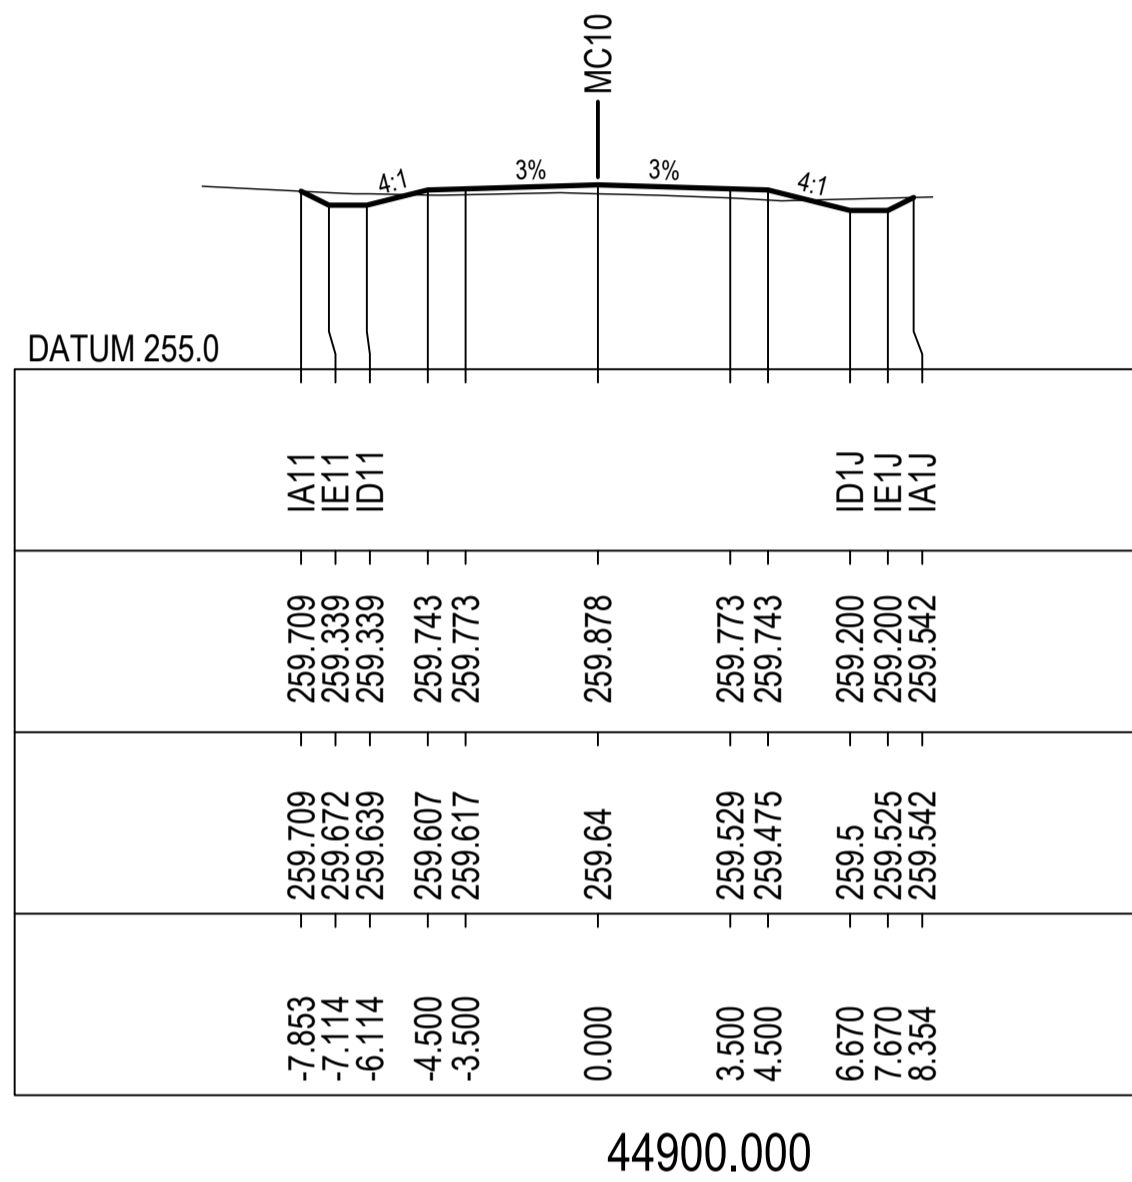

REV.	DESCRIPTION	DATE
A	PRELIMINARY DESIGN - ISSUED FOR REVIEW	16/12/2022

CLIENT: COONAMBLE SHIRE COUNCIL

SCALE @ A1

COORDINATE SYSTEM: MGA 2020    HEIGHT DATUM: AHD


FILE PATH:

TITLE	NAME	DATE
DRAWN	B.ALGIE	29/11/2022
DRG CHECK	H.WILLIAMS	
DESIGN	H.WILLIAMS	
DESIGN CHECK	M.COLLINS	
DESIGN MNGR	M.COLLINS	
PROJECT MNGR	M.COLLINS	




PROJECT:	TOORAWENAH ROAD UPGRADE COONAMBLE SHIRE COUNCIL	CLIENT PROJECT NO.
DRAWING TITLE:	PRELIMINARY DESIGN CROSS SECTIONS MC10 SHEET 22 OF 37	CWC PROJECT NO. 22-1031
DRAWING NUMBER: 22-1031-DD	SHEET NUMBER: RC - 2022	REVISION: A




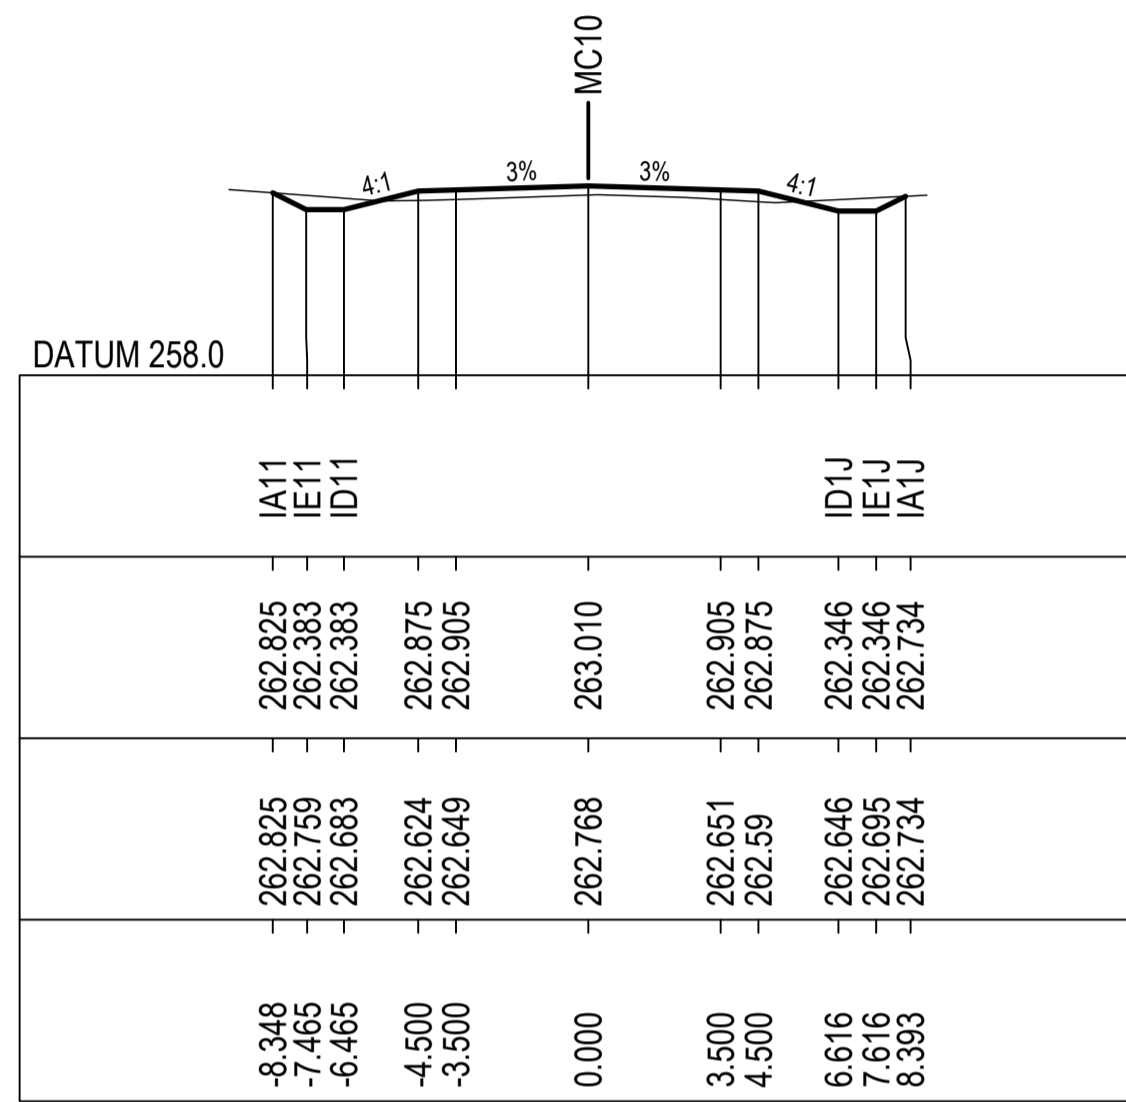


45700.000

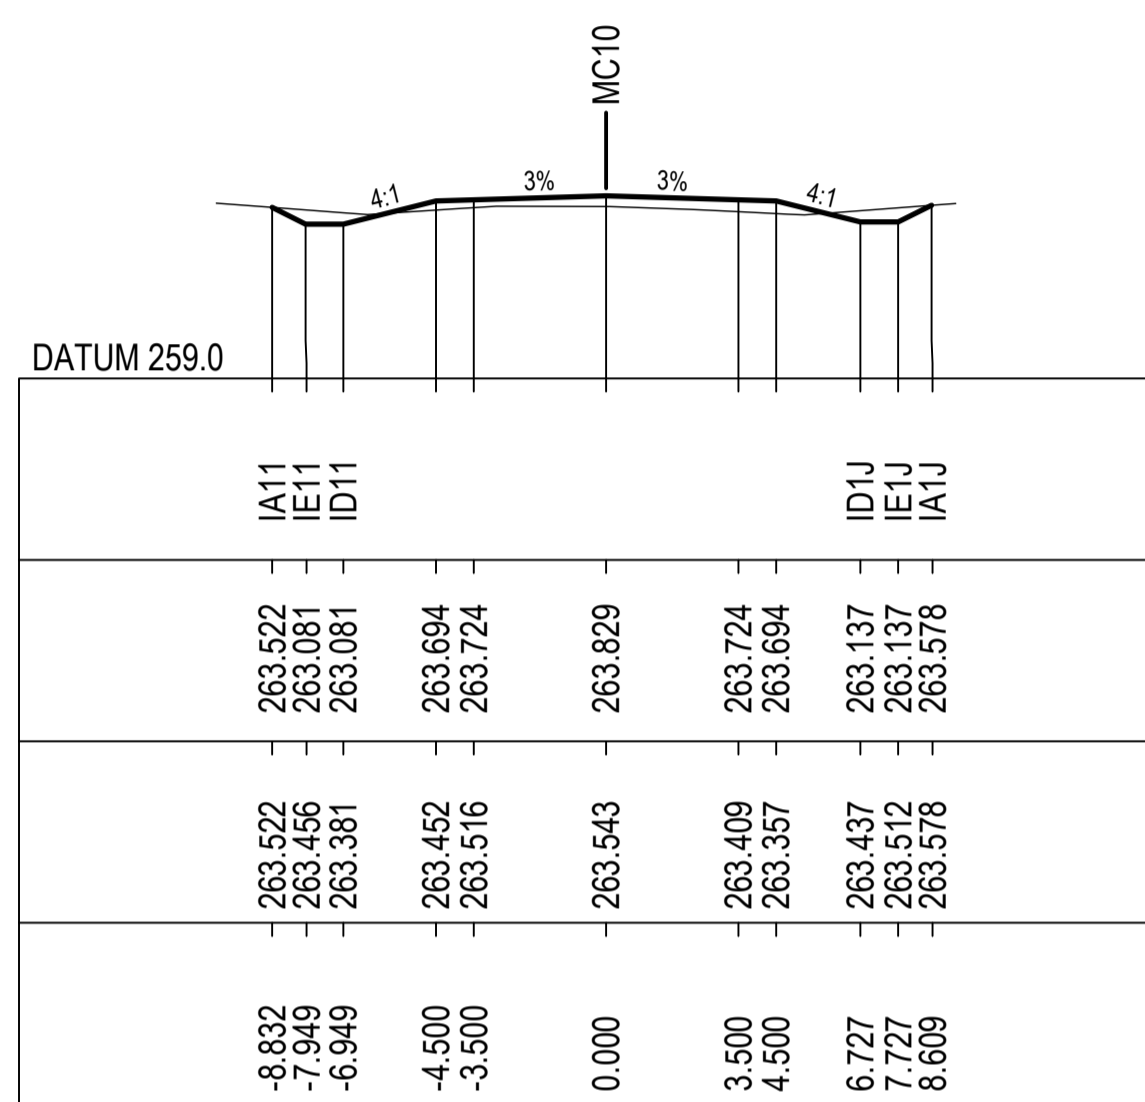


45900.000

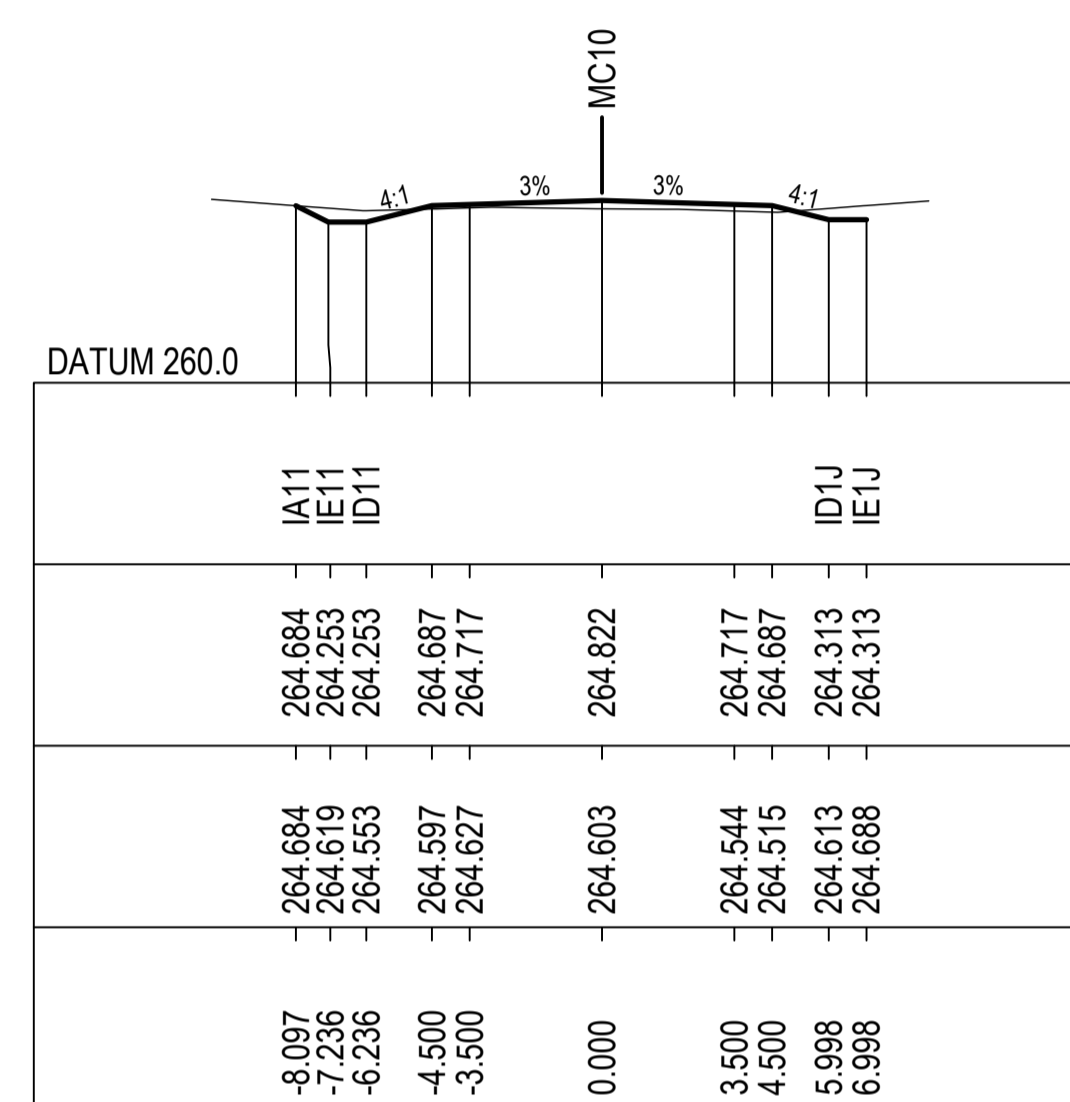


46100.000

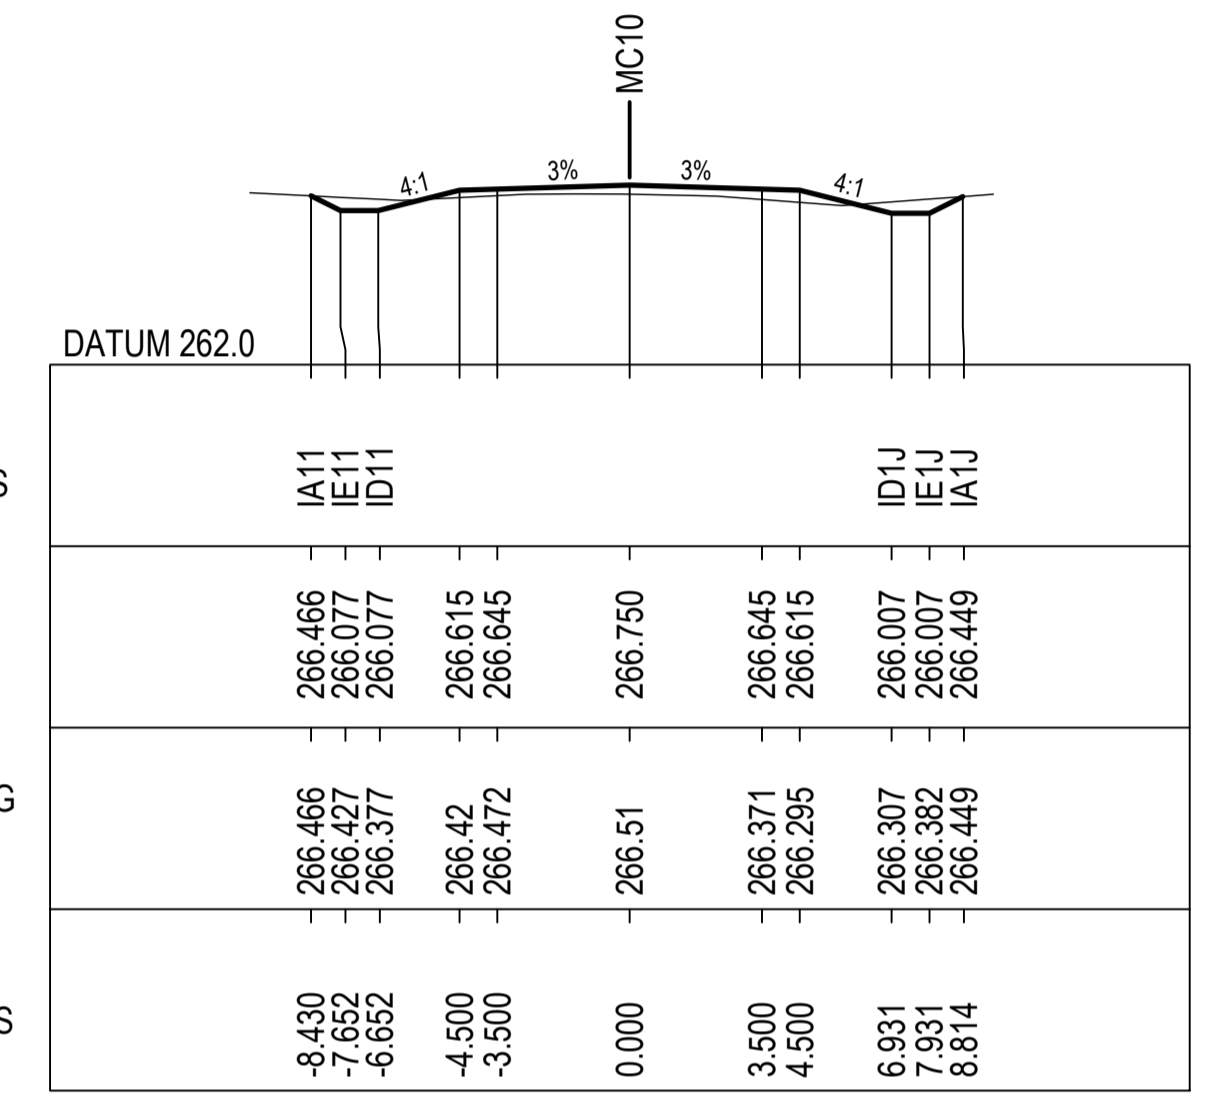


46300.000

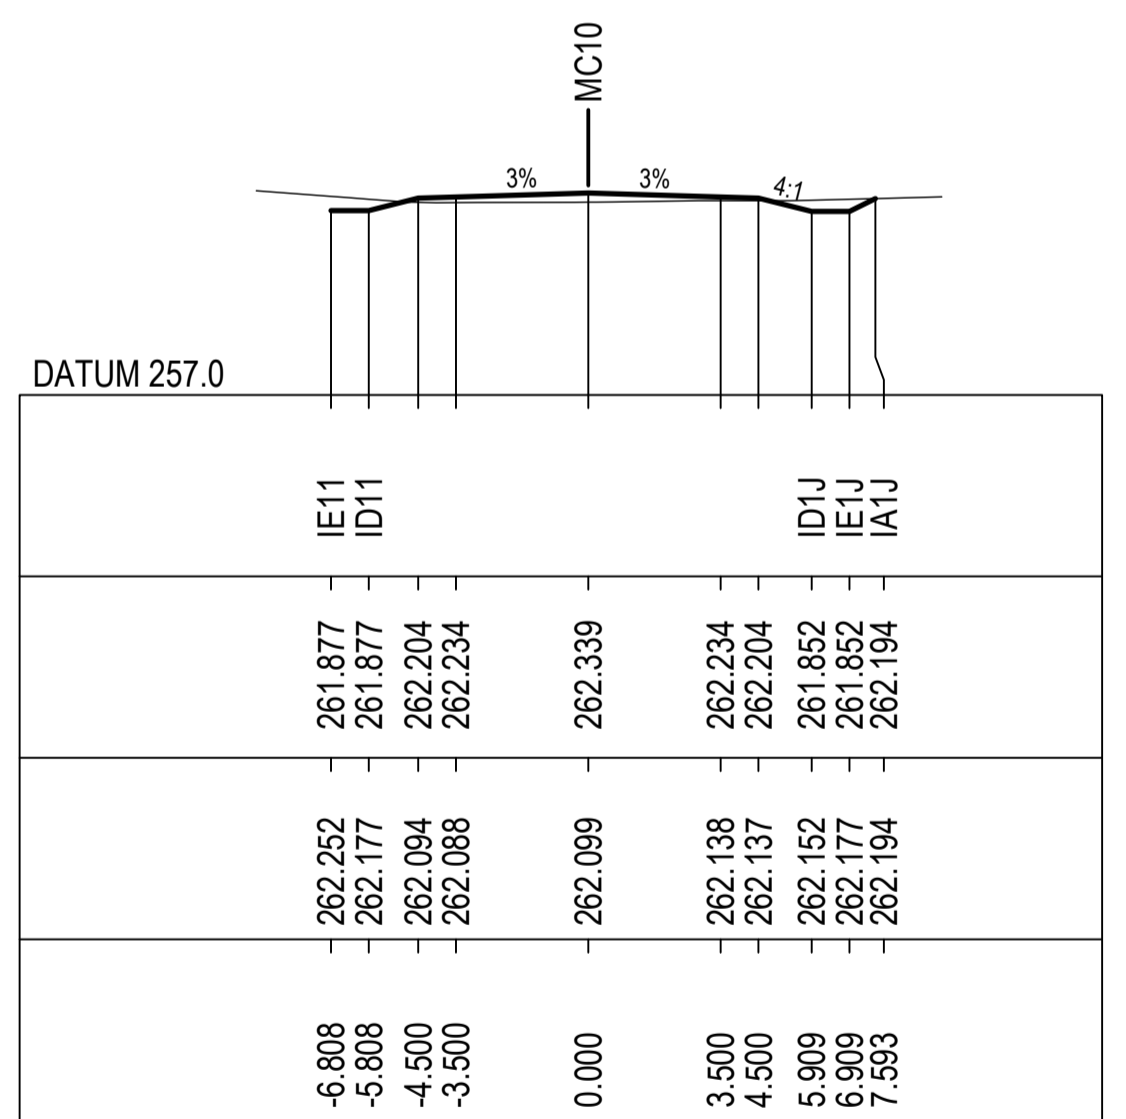


45600.000

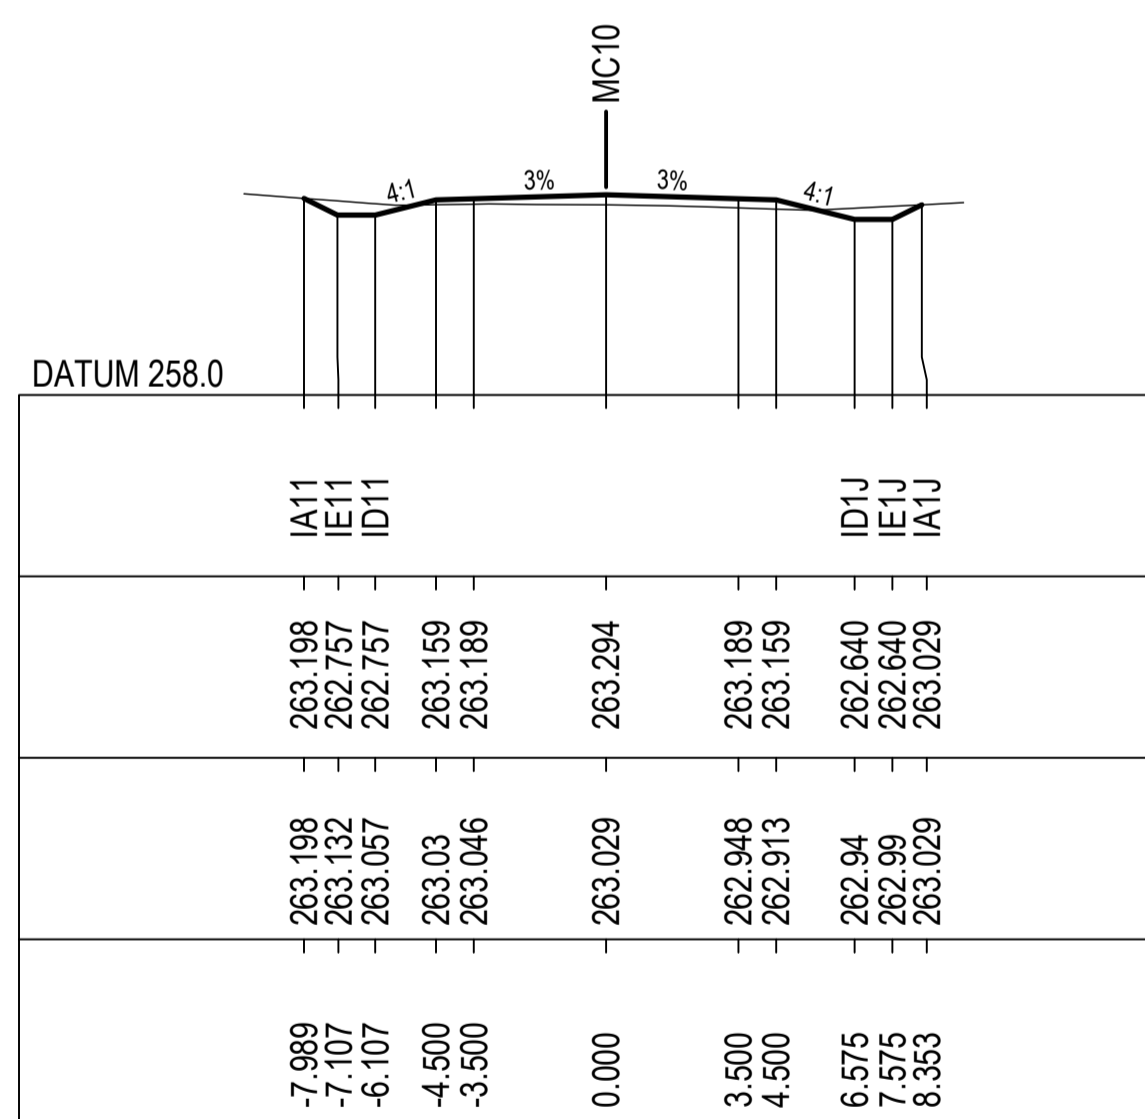

45800.000

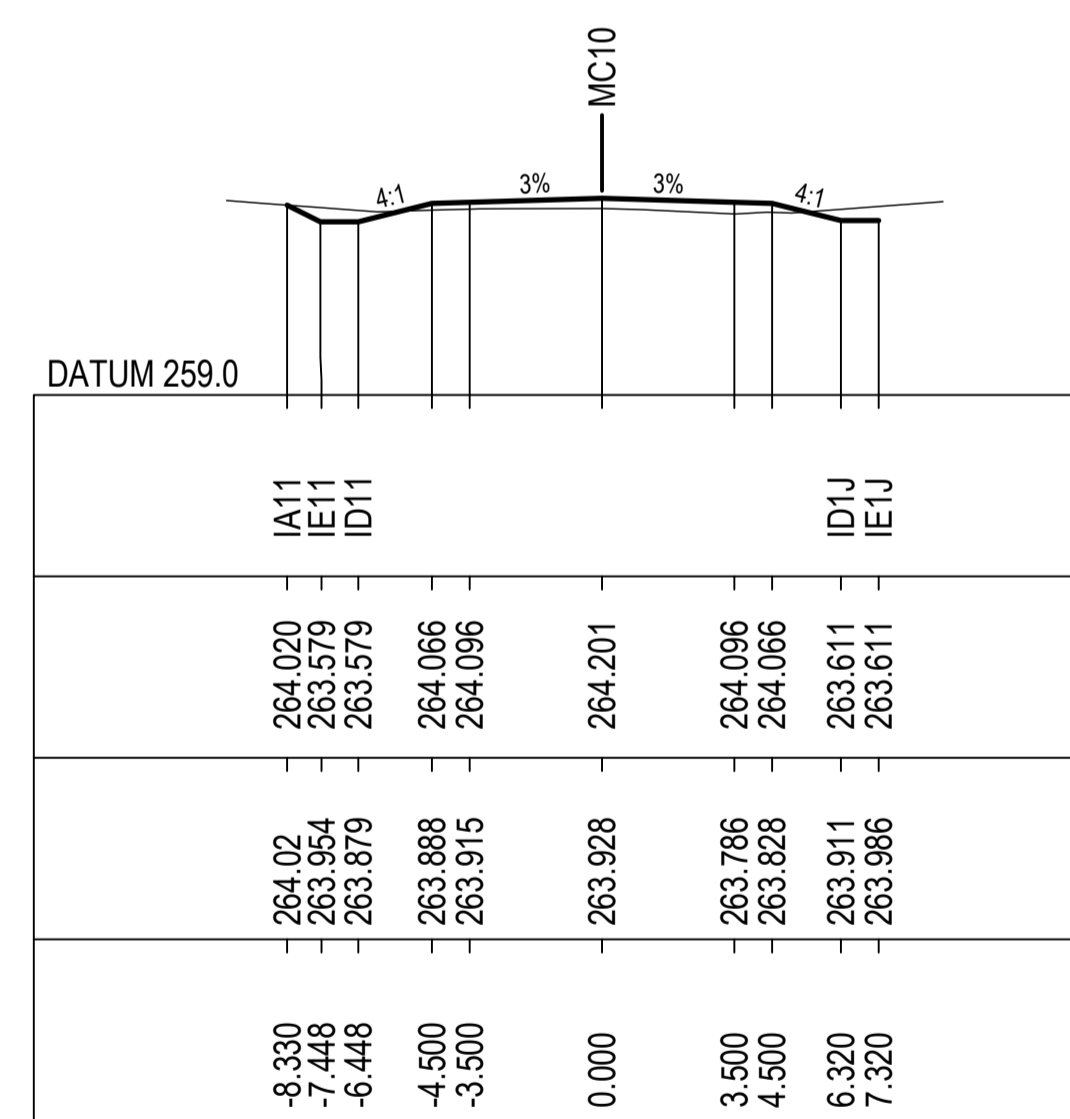

46000.000

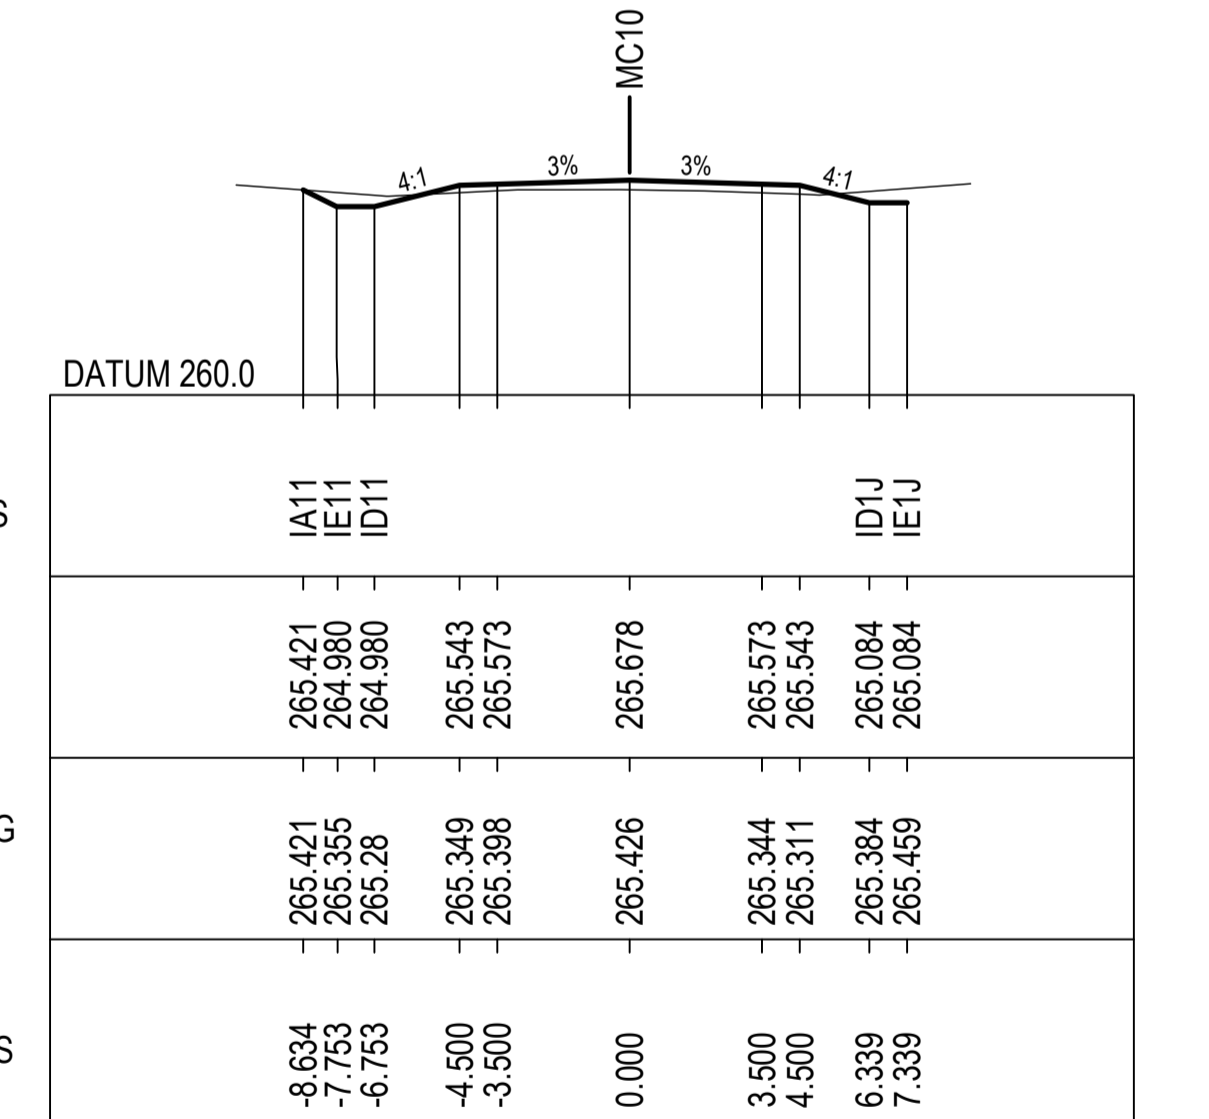

46200.000

NOT FOR CONSTRUCTION

REV.	DESCRIPTION	DATE
A	PRELIMINARY DESIGN - ISSUED FOR REVIEW	16/12/2022

CLIENT: COONAMBLE SHIRE COUNCIL


SCALE @ A1

COORDINATE SYSTEM: MGA 2020 HEIGHT DATUM: AHD


FILE PATH:

TITLE	NAME	DATE
DRAWN	B.ALGIE	29/11/2022
DRG CHECK	H.WILLIAMS	
DESIGN	H.WILLIAMS	
DESIGN CHECK	M.COLLINS	
DESIGN MNGR	M.COLLINS	
PROJECT MNGR	M.COLLINS	


PROJECT:	TOORAWENA ROAD UPGRADE COONAMBLE SHIRE COUNCIL	CLIENT PROJECT NO.
DRAWING TITLE:	PRELIMINARY DESIGN CROSS SECTIONS MC10 SHEET 23 OF 37	CWC PROJECT NO. 22-1031
DRAWING NUMBER: 22-1031-DD	SHEET NUMBER: RC - 2023	REVISION: A

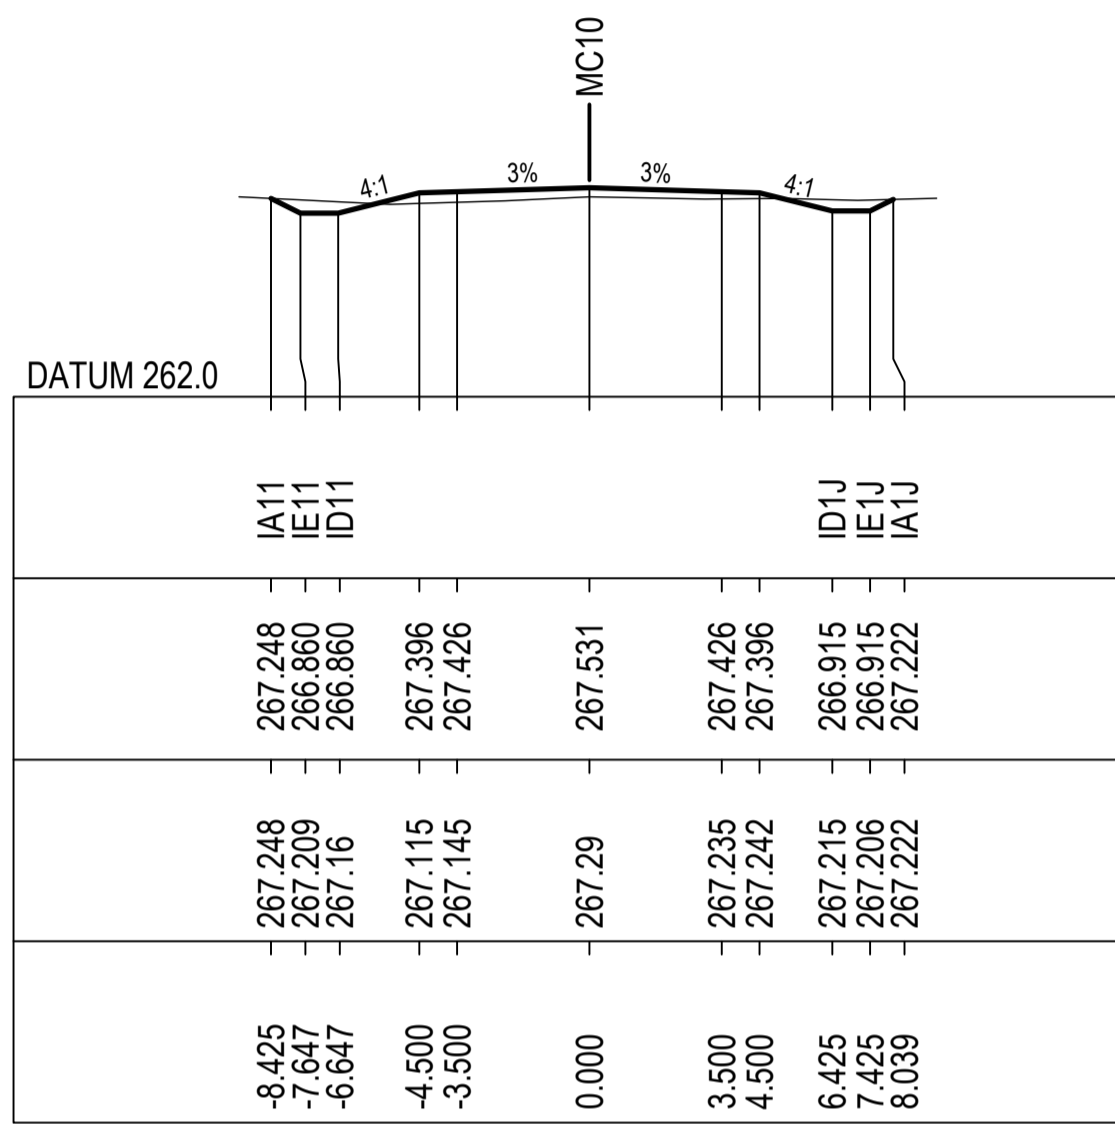


46500.000

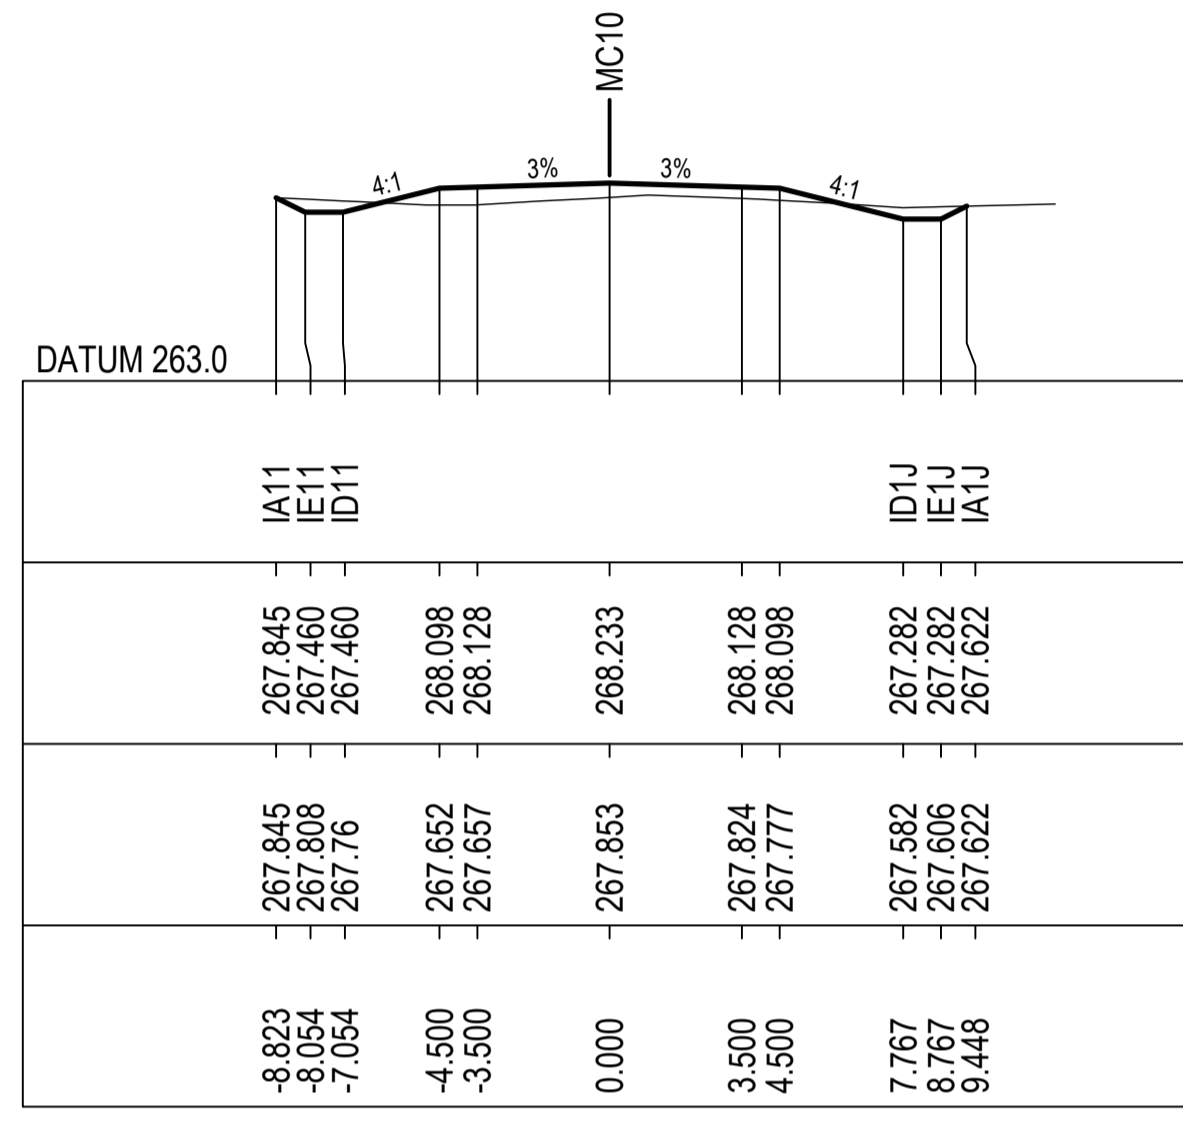


46700.000

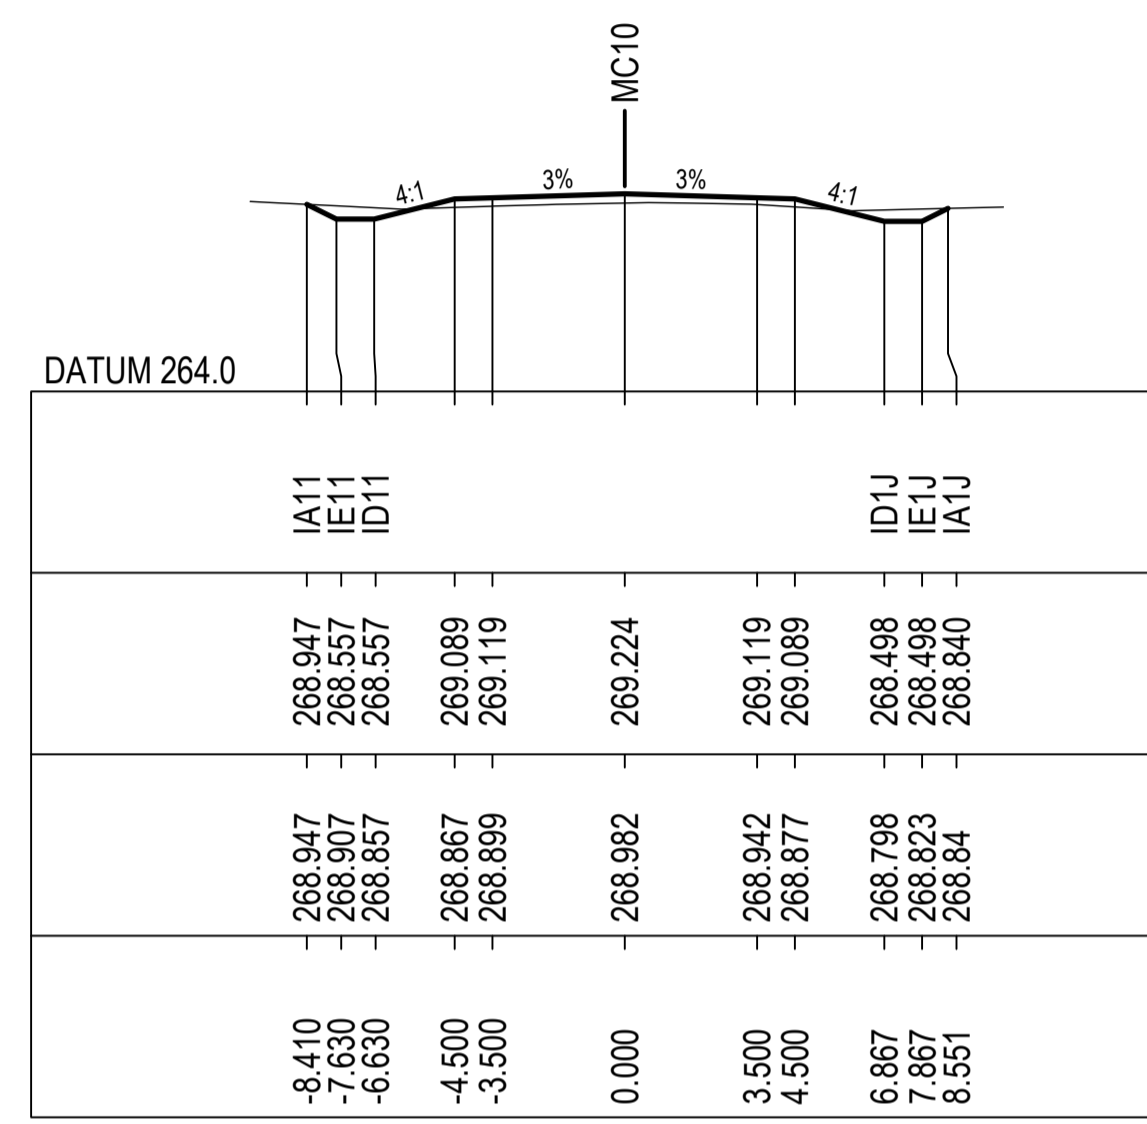


46900.000

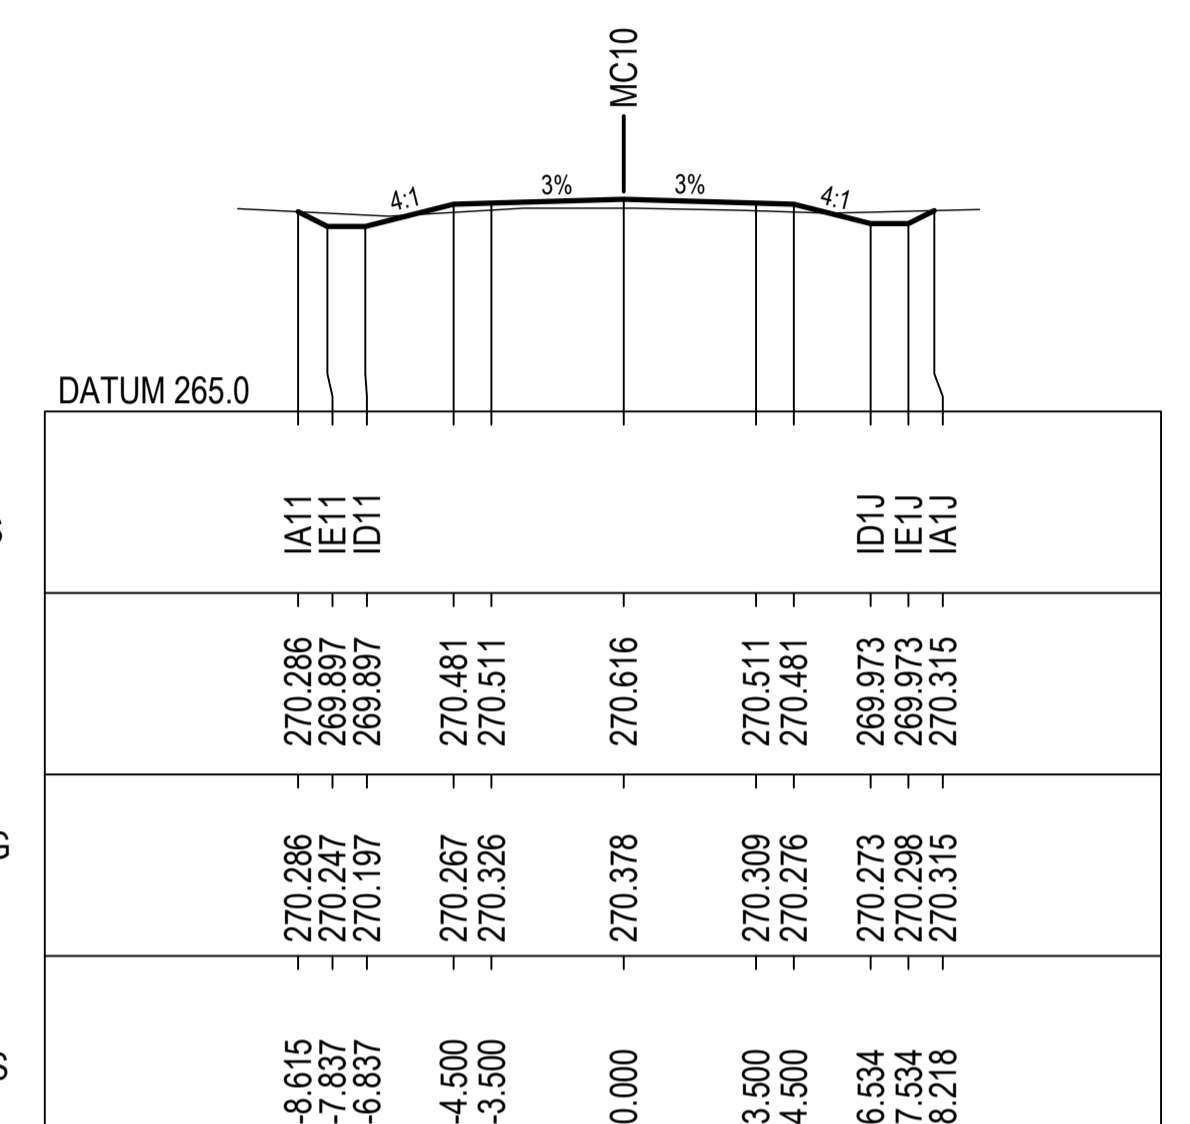


47100.000

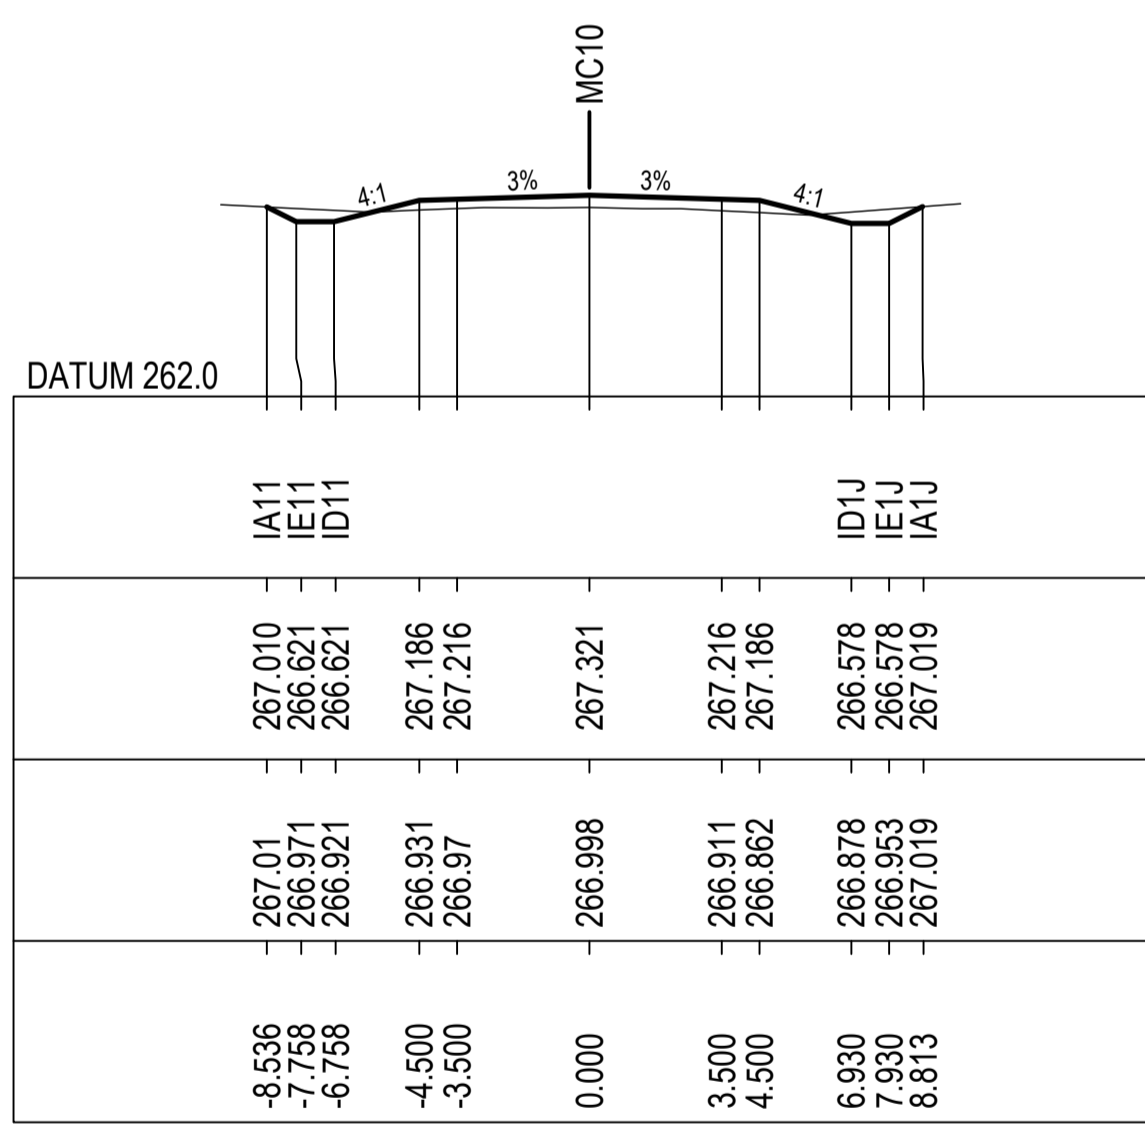


46400.000

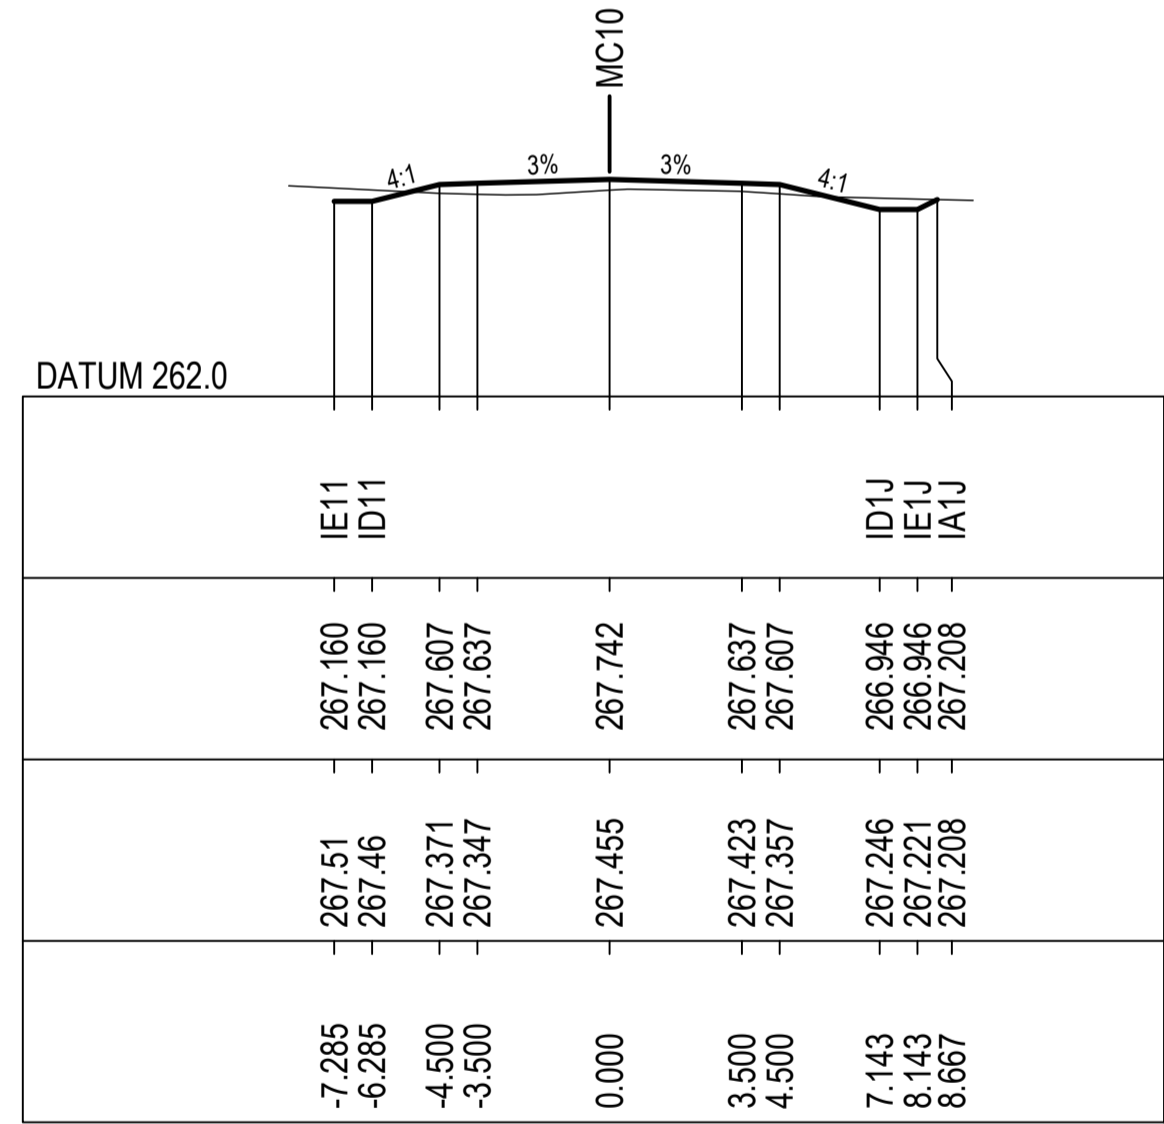

46600.000

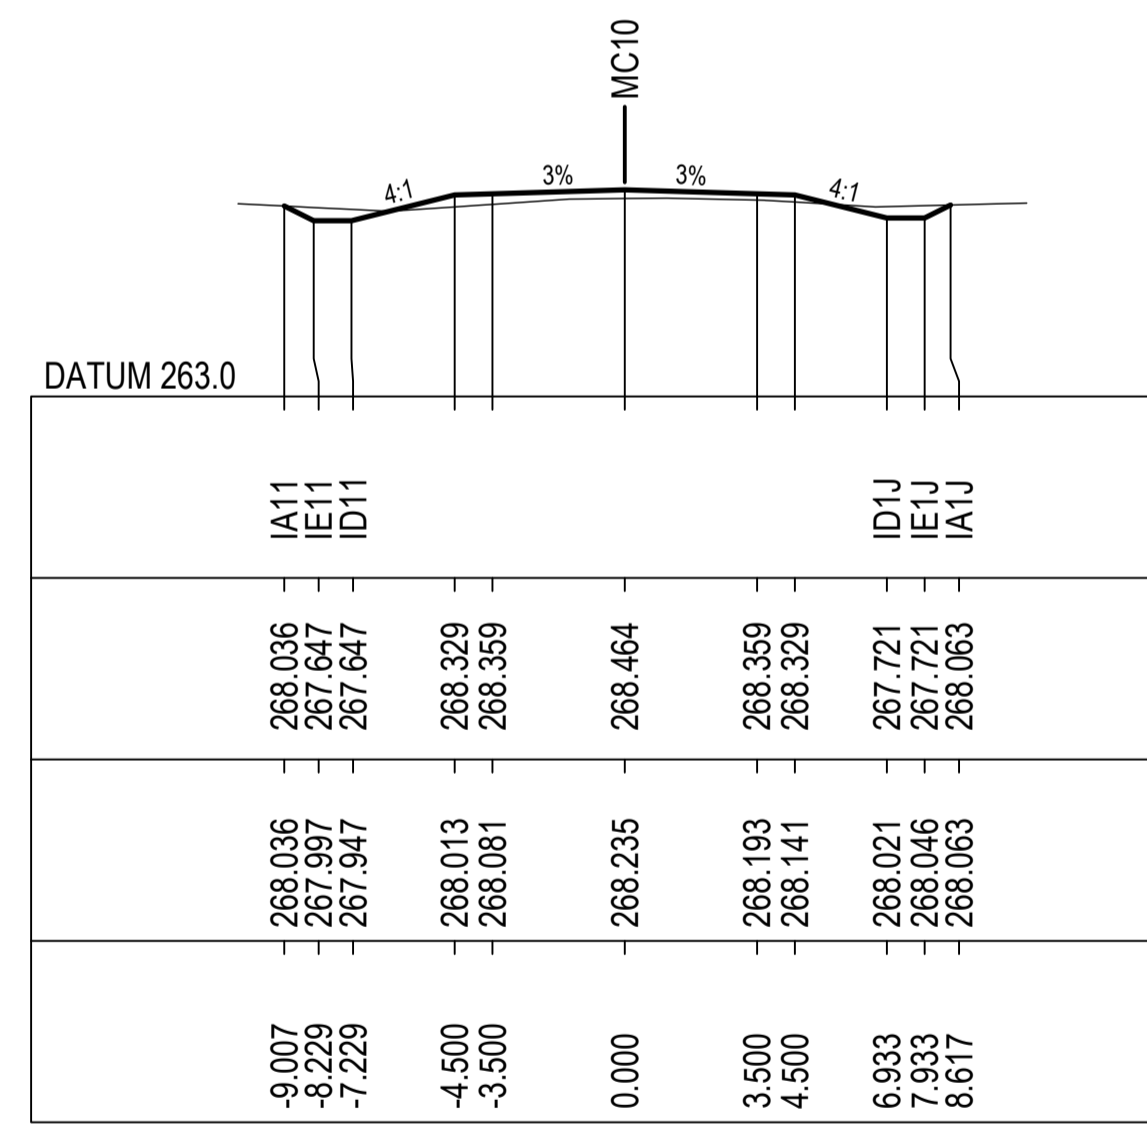

46800.000

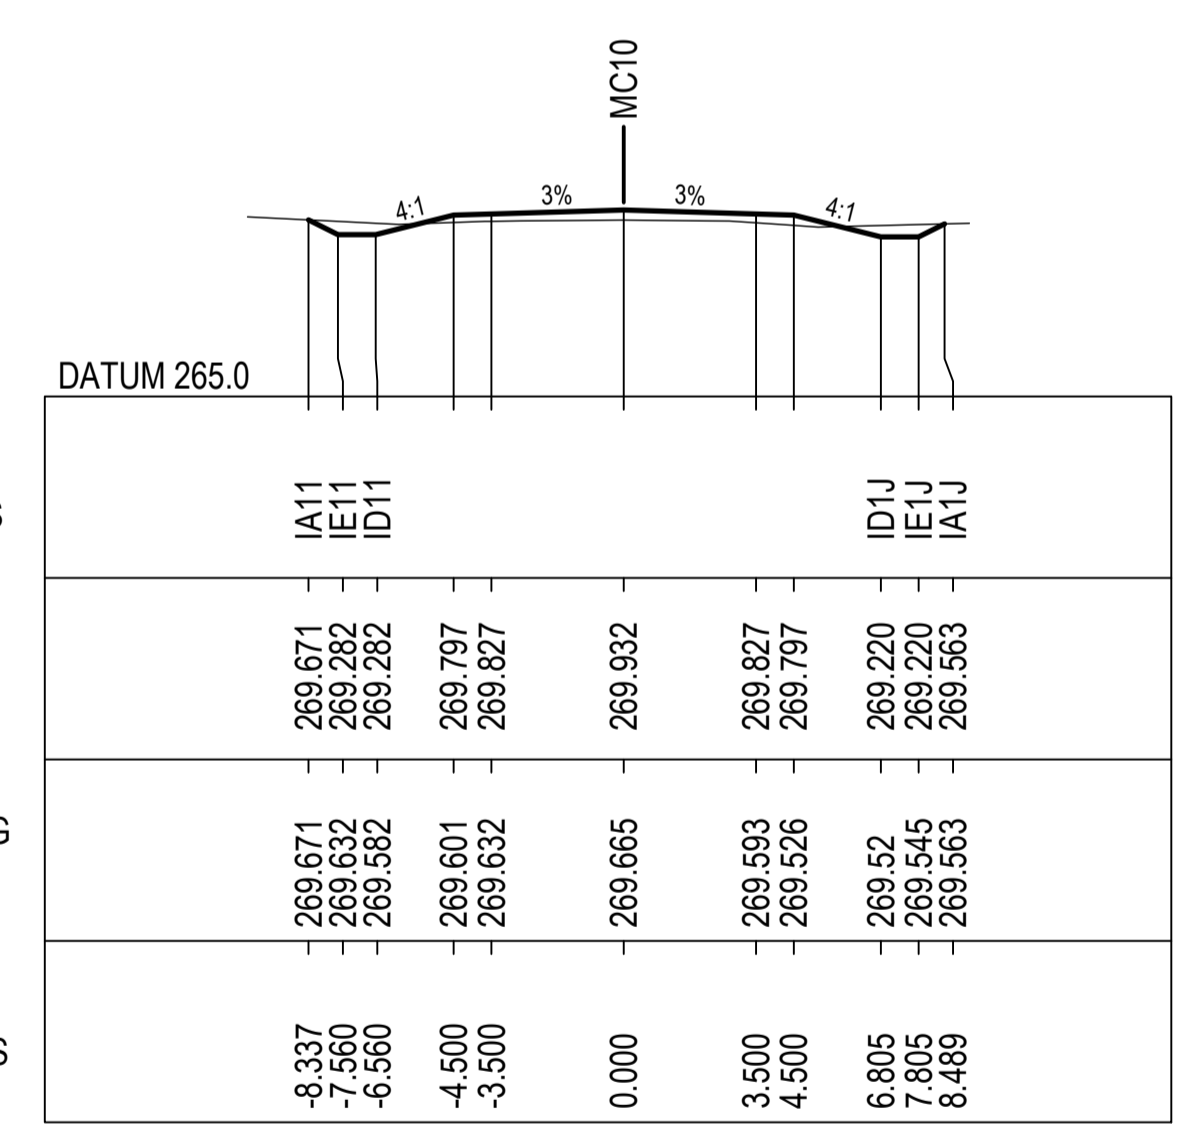

47000.000

NOT FOR CONSTRUCTION

REV.	DESCRIPTION	DATE
A	PRELIMINARY DESIGN - ISSUED FOR REVIEW	16/12/2022

CLIENT: COONAMBLE SHIRE COUNCIL

SCALE @ A1

COORDINATE SYSTEM: MGA 2020 HEIGHT DATUM: AHD

FILE PATH:


TITLE	NAME	DATE
DRAWN	B.ALGIE	29/11/2022
DRG CHECK	H.WILLIAMS	
DESIGN	H.WILLIAMS	
DESIGN CHECK	M.COLLINS	
DESIGN MNGR	M.COLLINS	
PROJECT MNGR	M.COLLINS	




PROJECT:	TOORAWENAH ROAD UPGRADE COONAMBLE SHIRE COUNCIL	CLIENT PROJECT NO.
DRAWING TITLE:	PRELIMINARY DESIGN CROSS SECTIONS MC10 SHEET 24 OF 37	CWC PROJECT NO. 22-1031
DRAWING NUMBER: 22-1031-DD	SHEET NUMBER: RC - 2024	REVISION: A




NOT FOR CONSTRUCTION

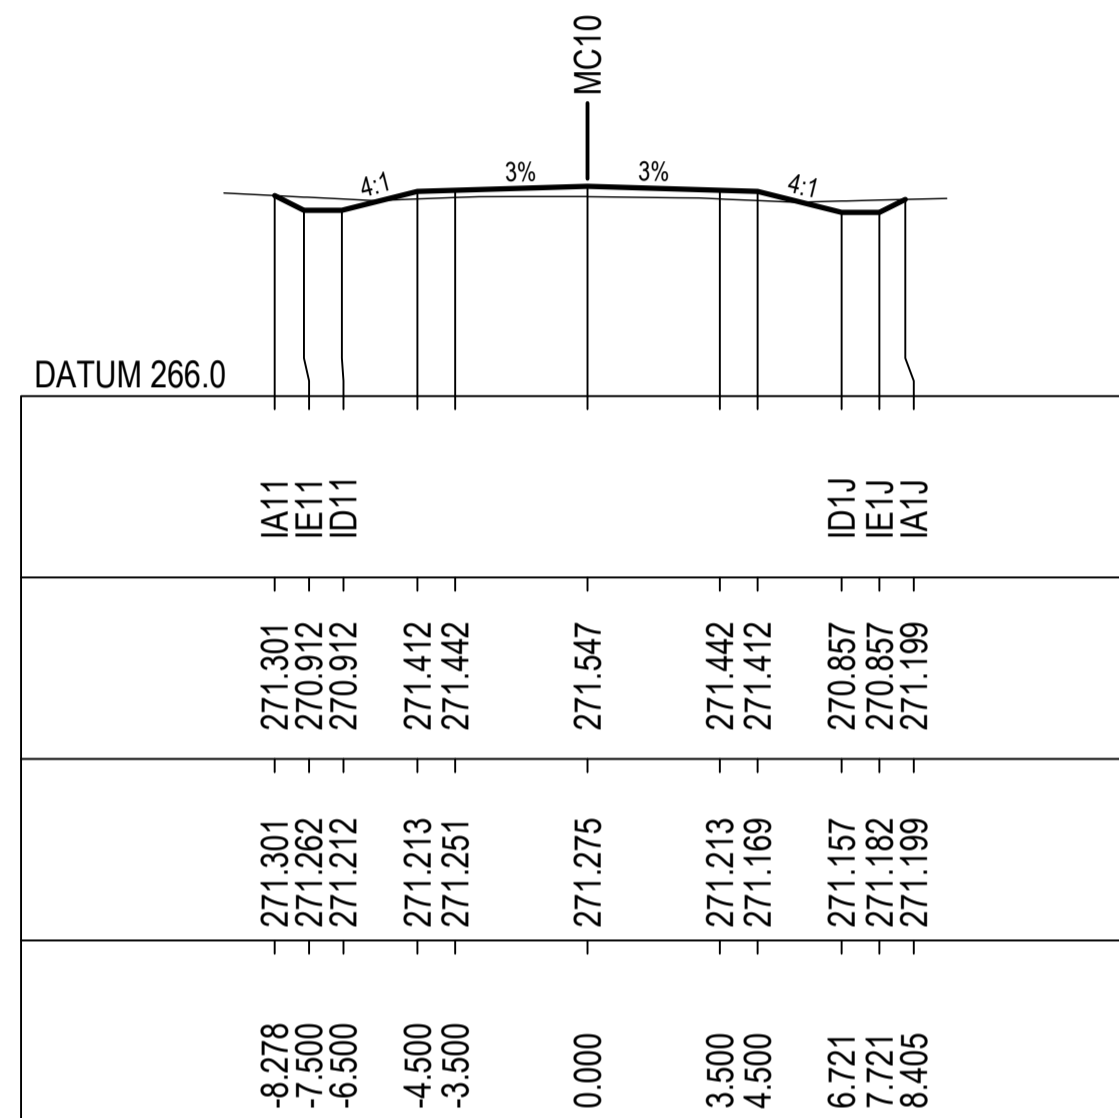


47300.000

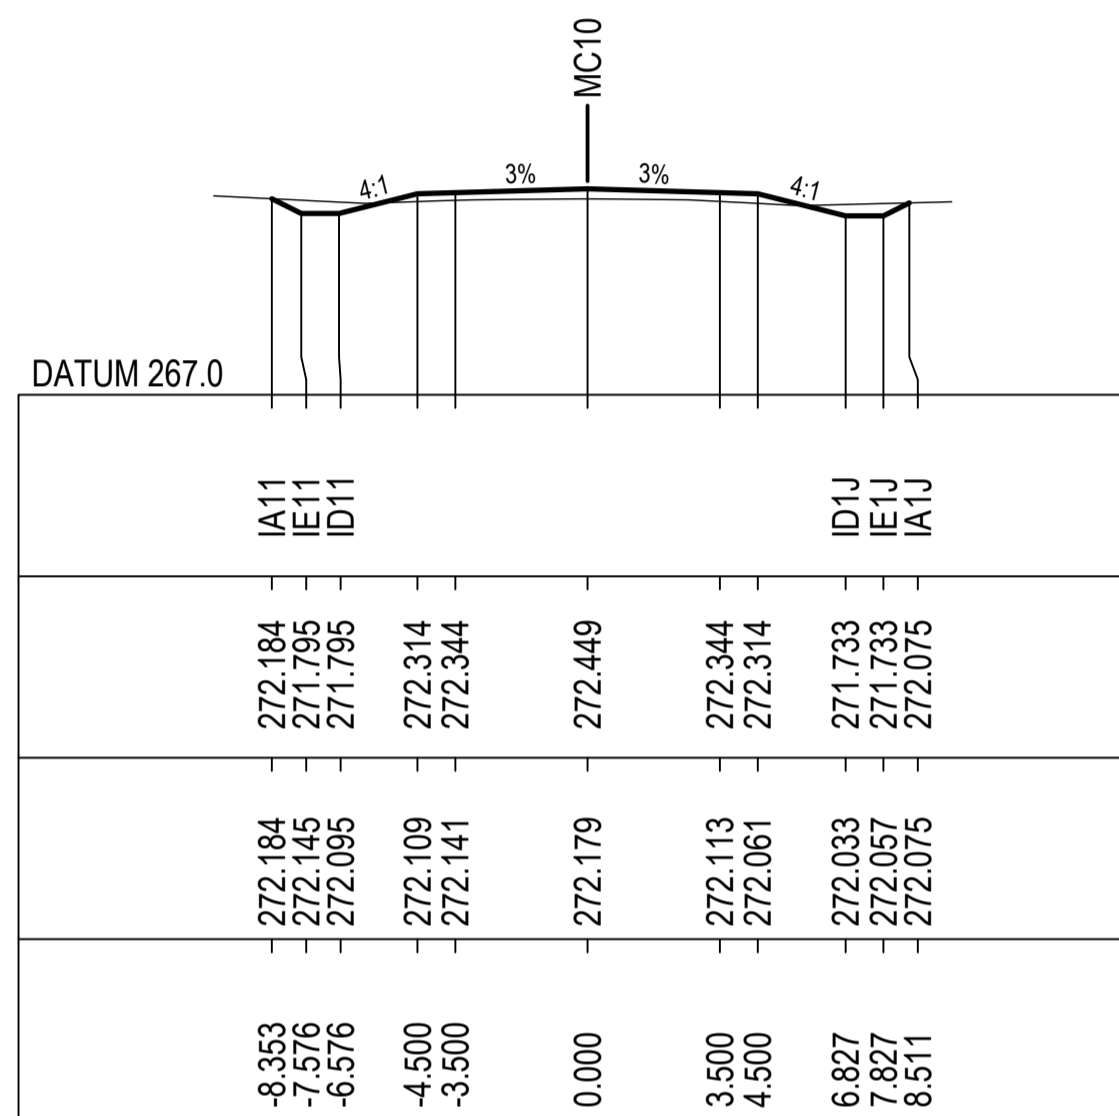


47500.000

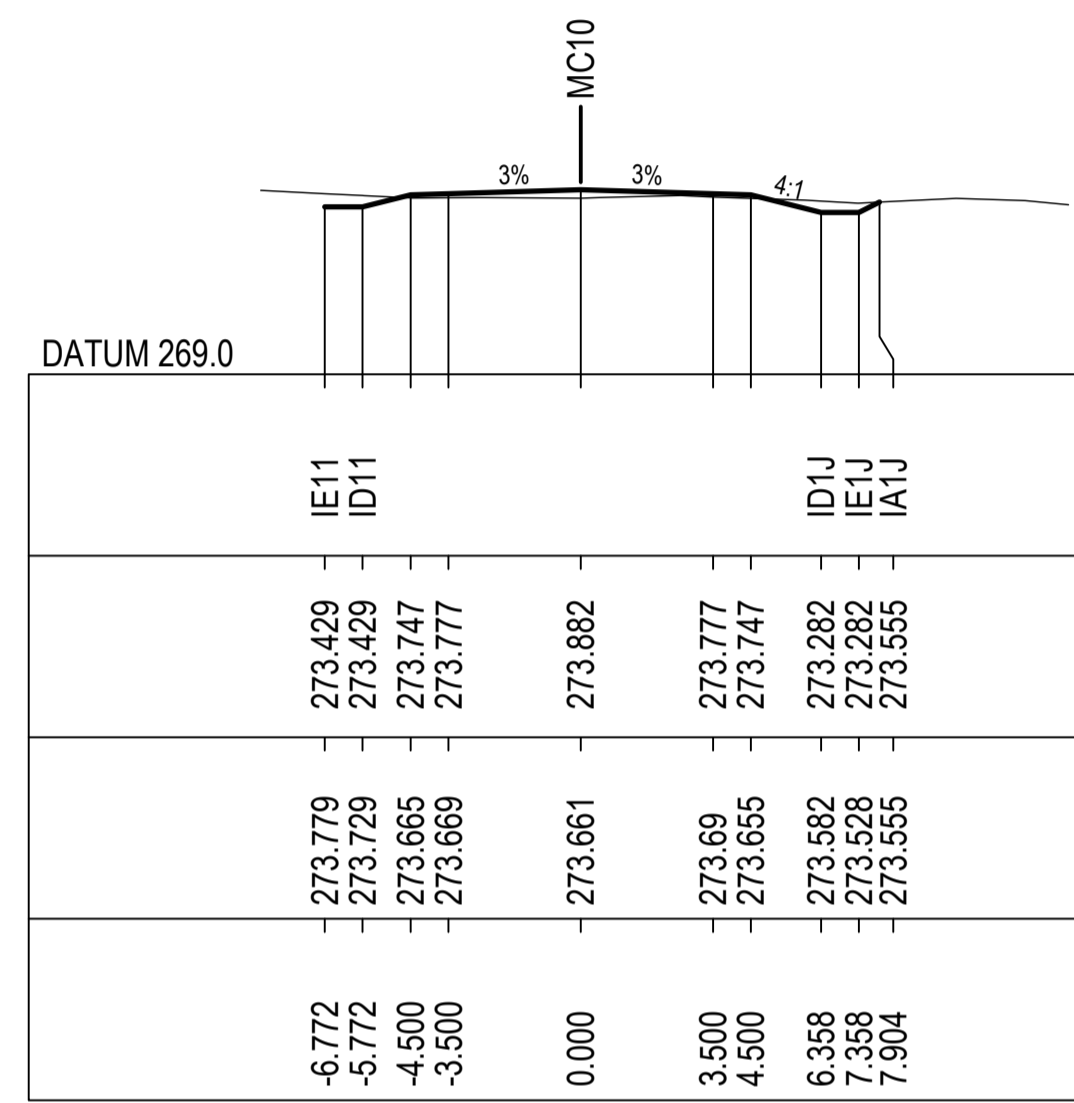


47700.000

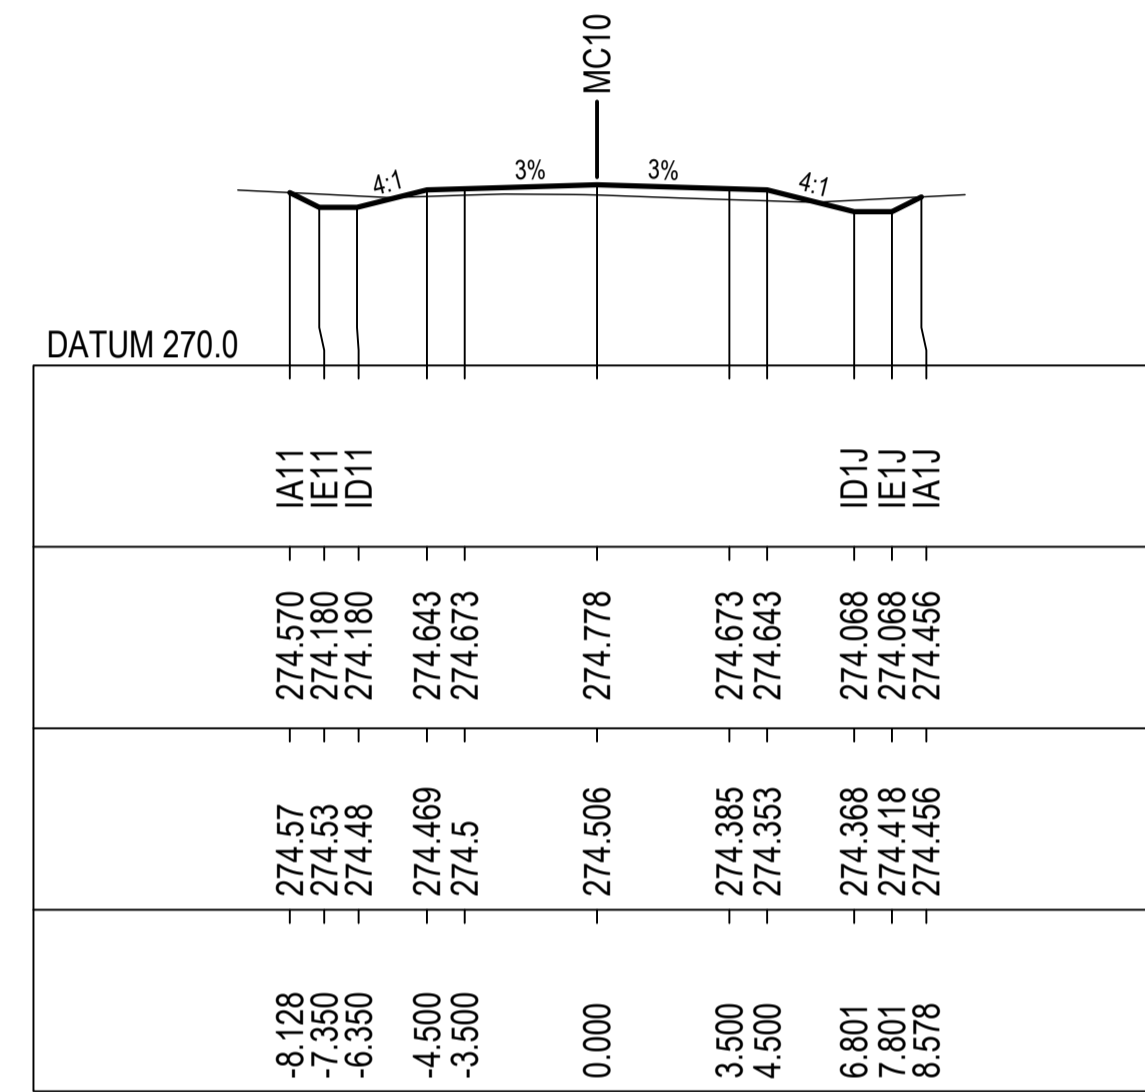


47900.000

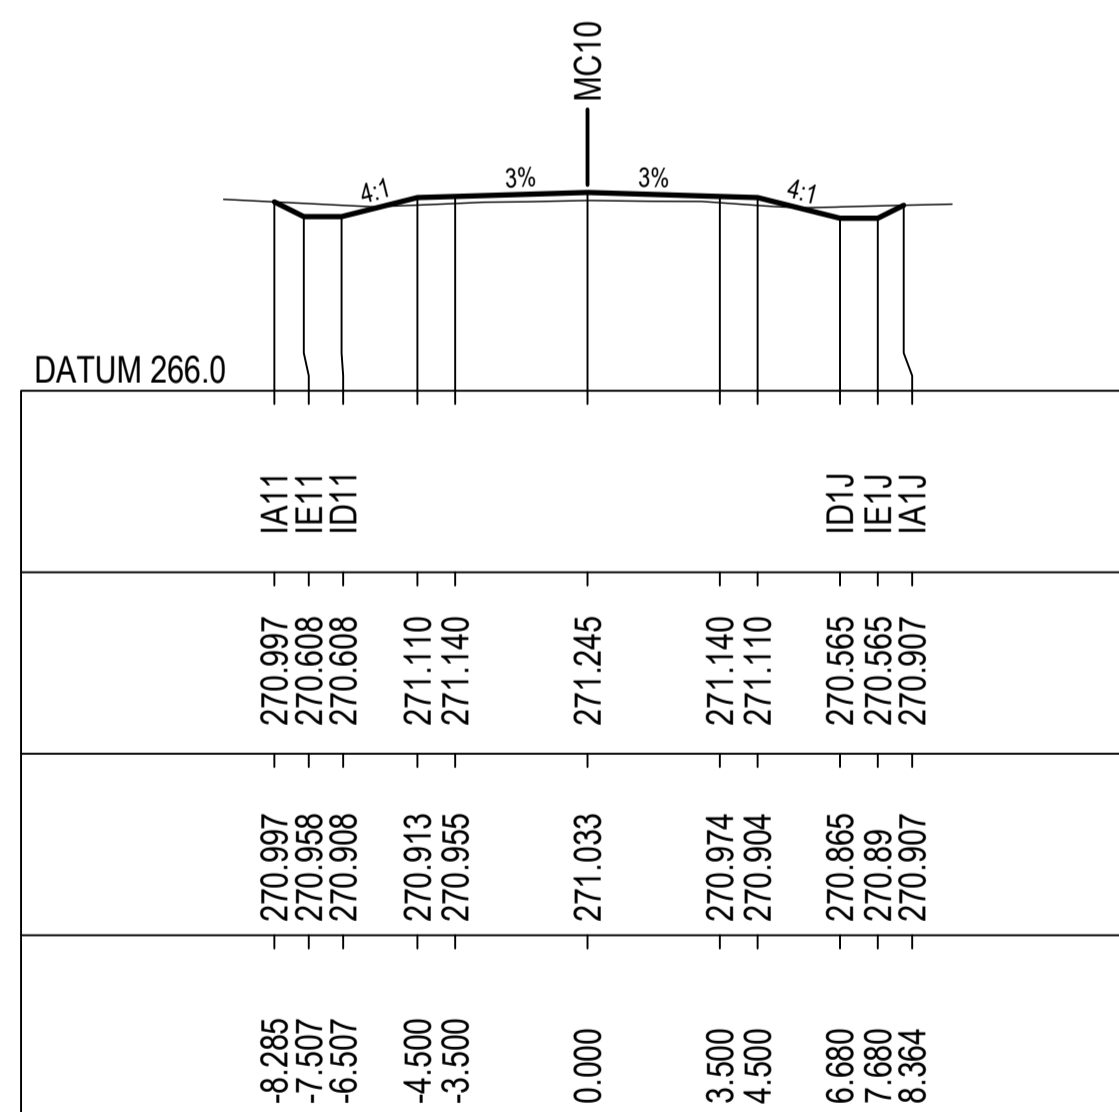


47200.000

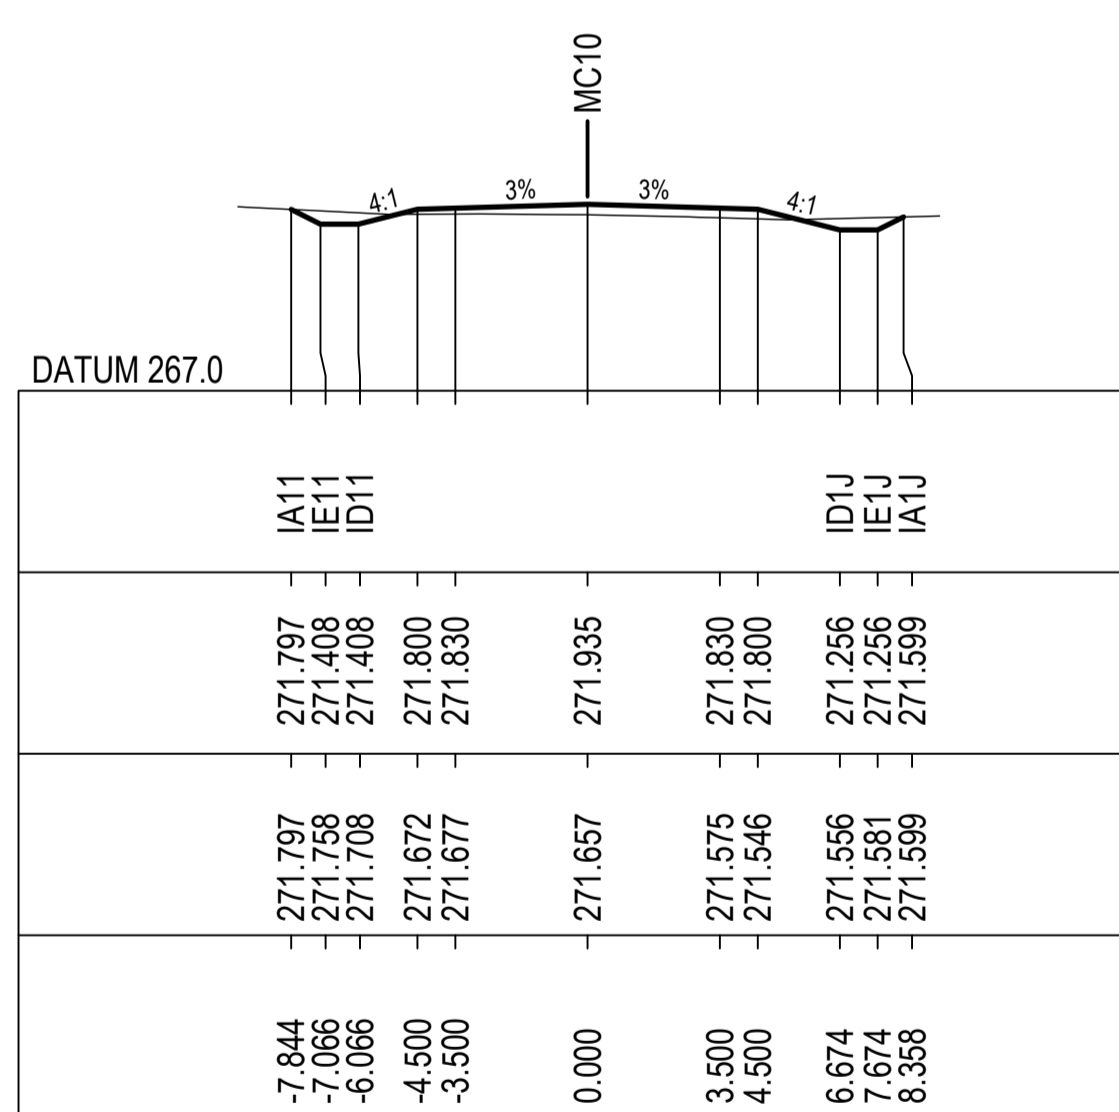

47400.000

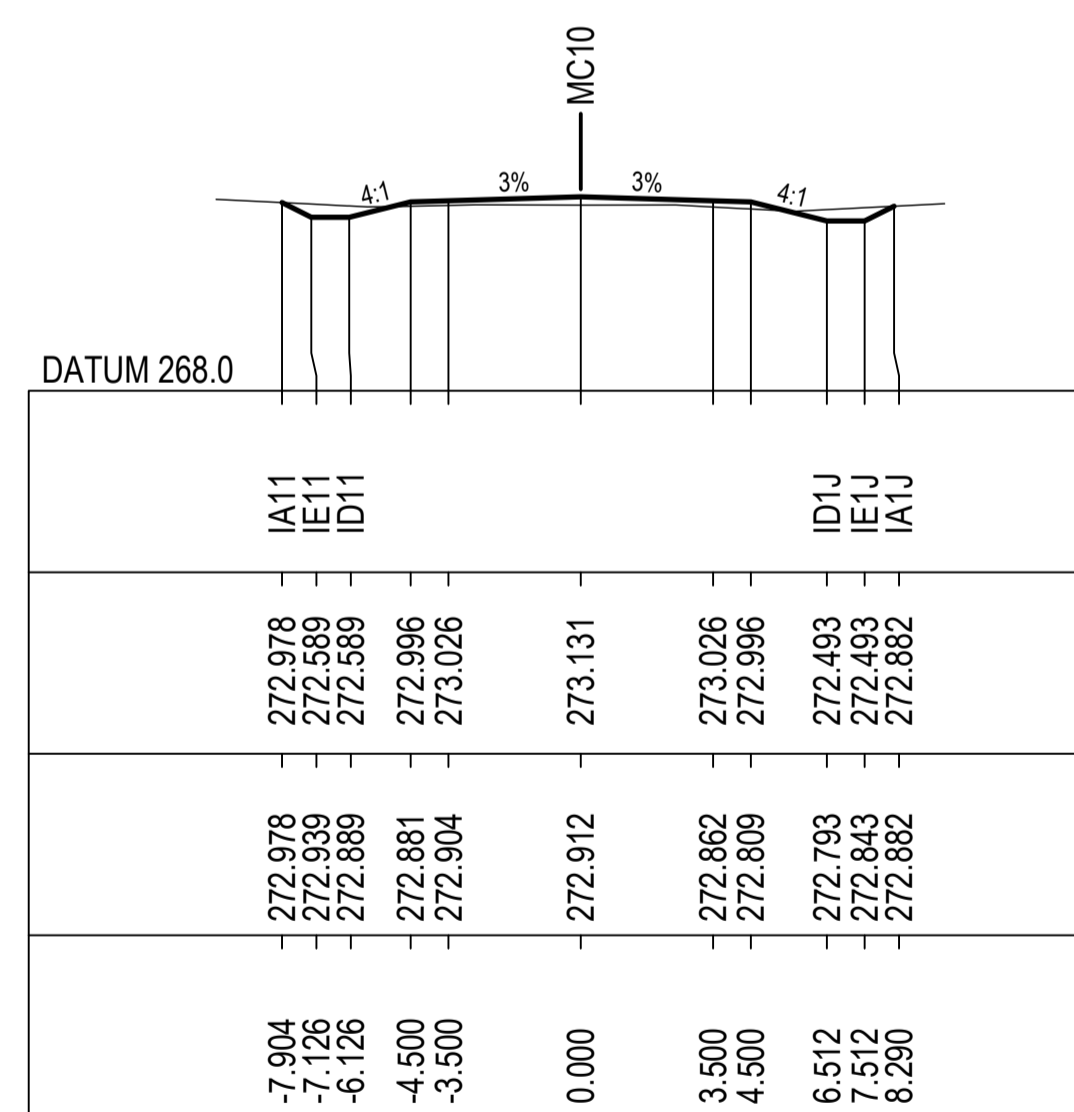

47600.000

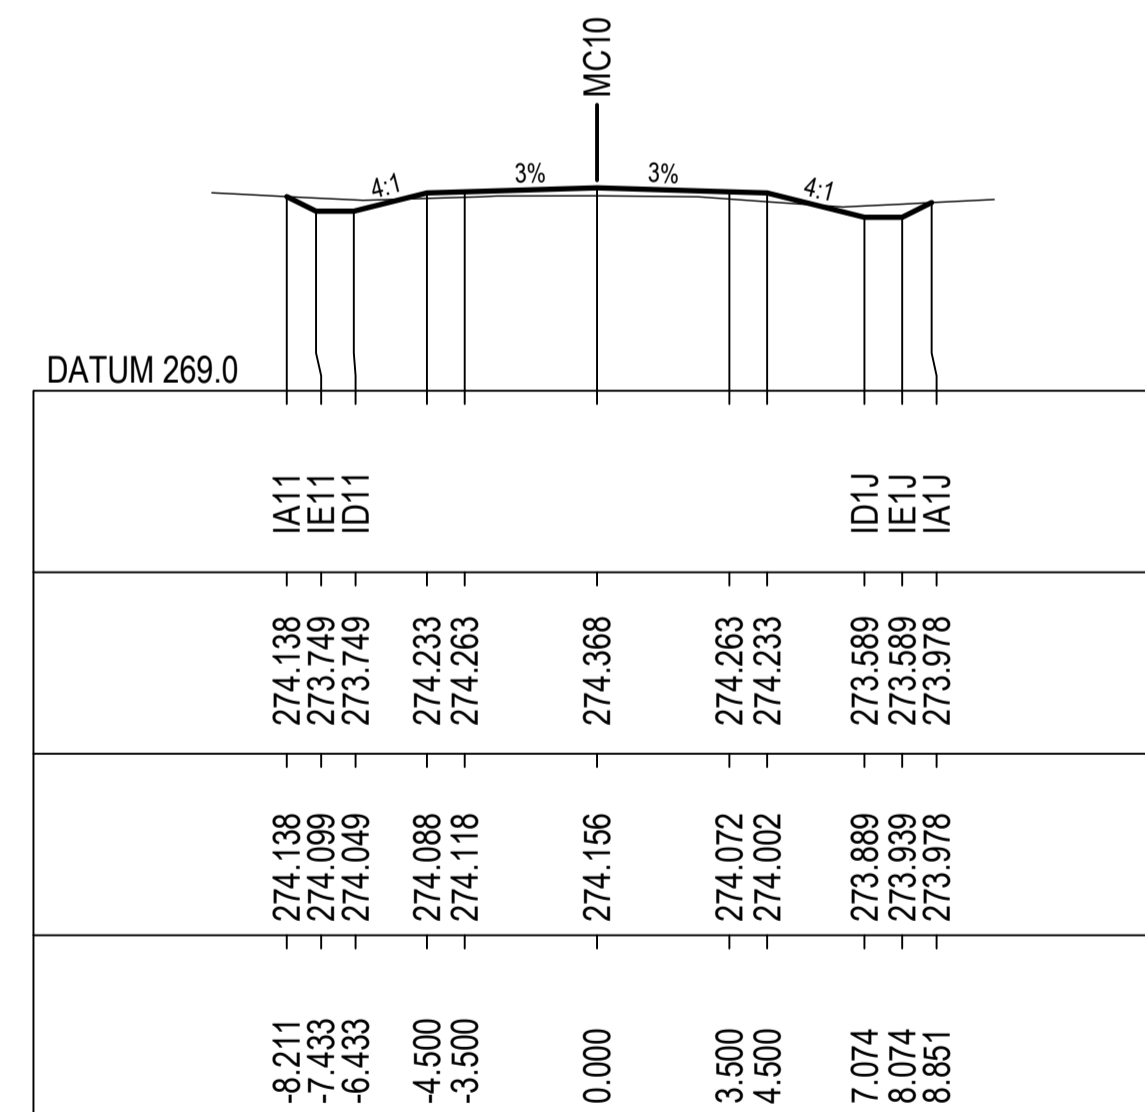

47800.000

REV.	DESCRIPTION	DATE
A	PRELIMINARY DESIGN - ISSUED FOR REVIEW	16/12/2022

CLIENT: COONAMBLE SHIRE COUNCIL


SCALE @ A1

COORDINATE SYSTEM: MGA 2020 HEIGHT DATUM: AHD


FILE PATH:

TITLE	NAME	DATE
DRAWN	B.ALGIE	29/11/2022
DRG CHECK	H.WILLIAMS	
DESIGN	H.WILLIAMS	
DESIGN CHECK	M.COLLINS	
DESIGN MNGR	M.COLLINS	
PROJECT MNGR	M.COLLINS	


PROJECT:	TOORAWENA ROAD UPGRADE COONAMBLE SHIRE COUNCIL	CLIENT PROJECT NO.
DRAWING TITLE:	PRELIMINARY DESIGN CROSS SECTIONS MC10 SHEET 25 OF 37	CWC PROJECT NO. 22-1031
DRAWING NUMBER:	22-1031-DD	SHEET NUMBER: RC - 2025
		REVISION: A

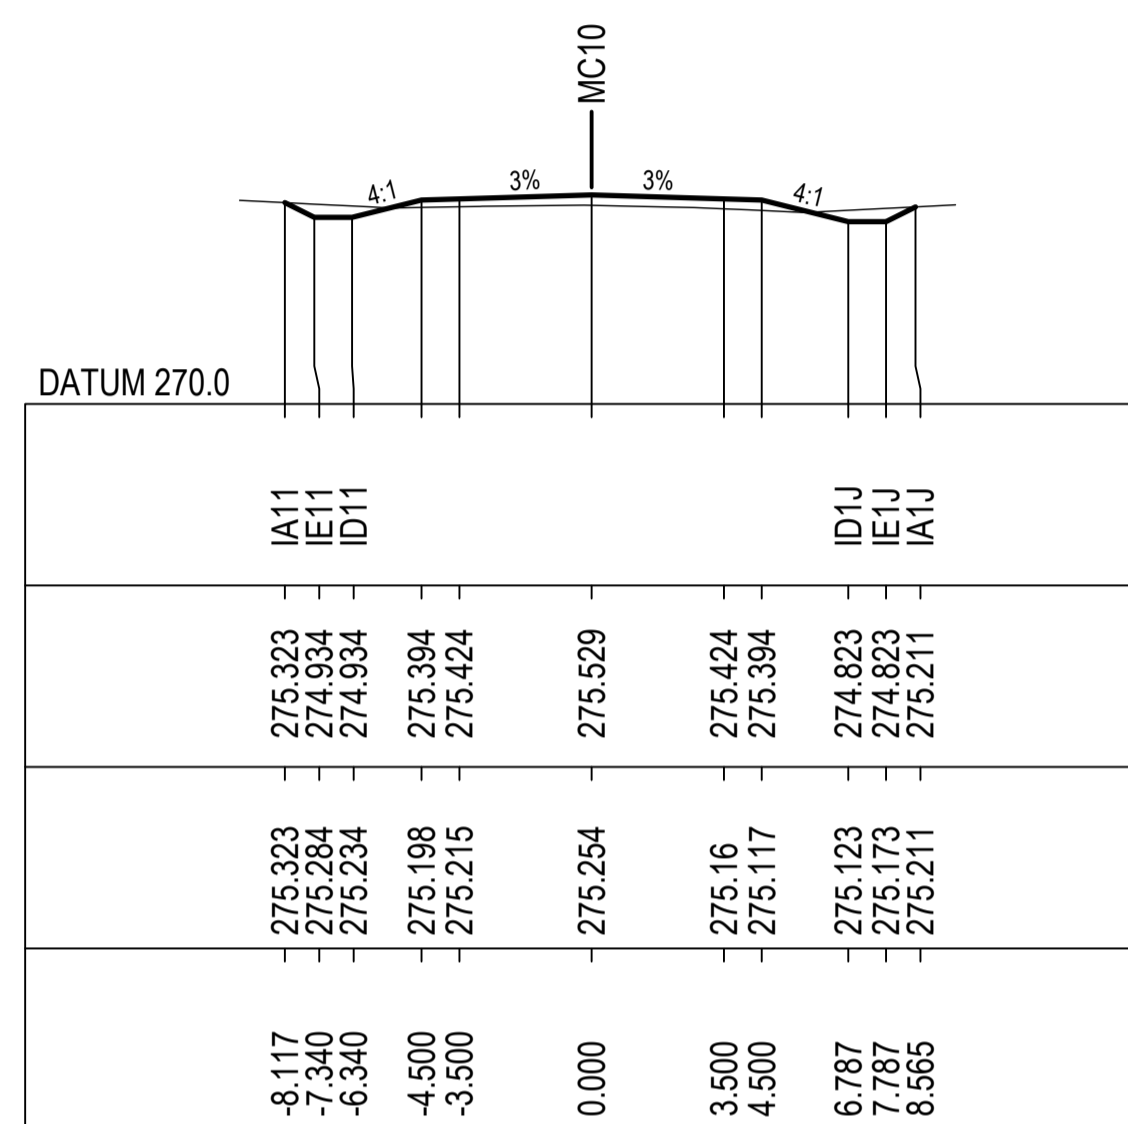


48100.000

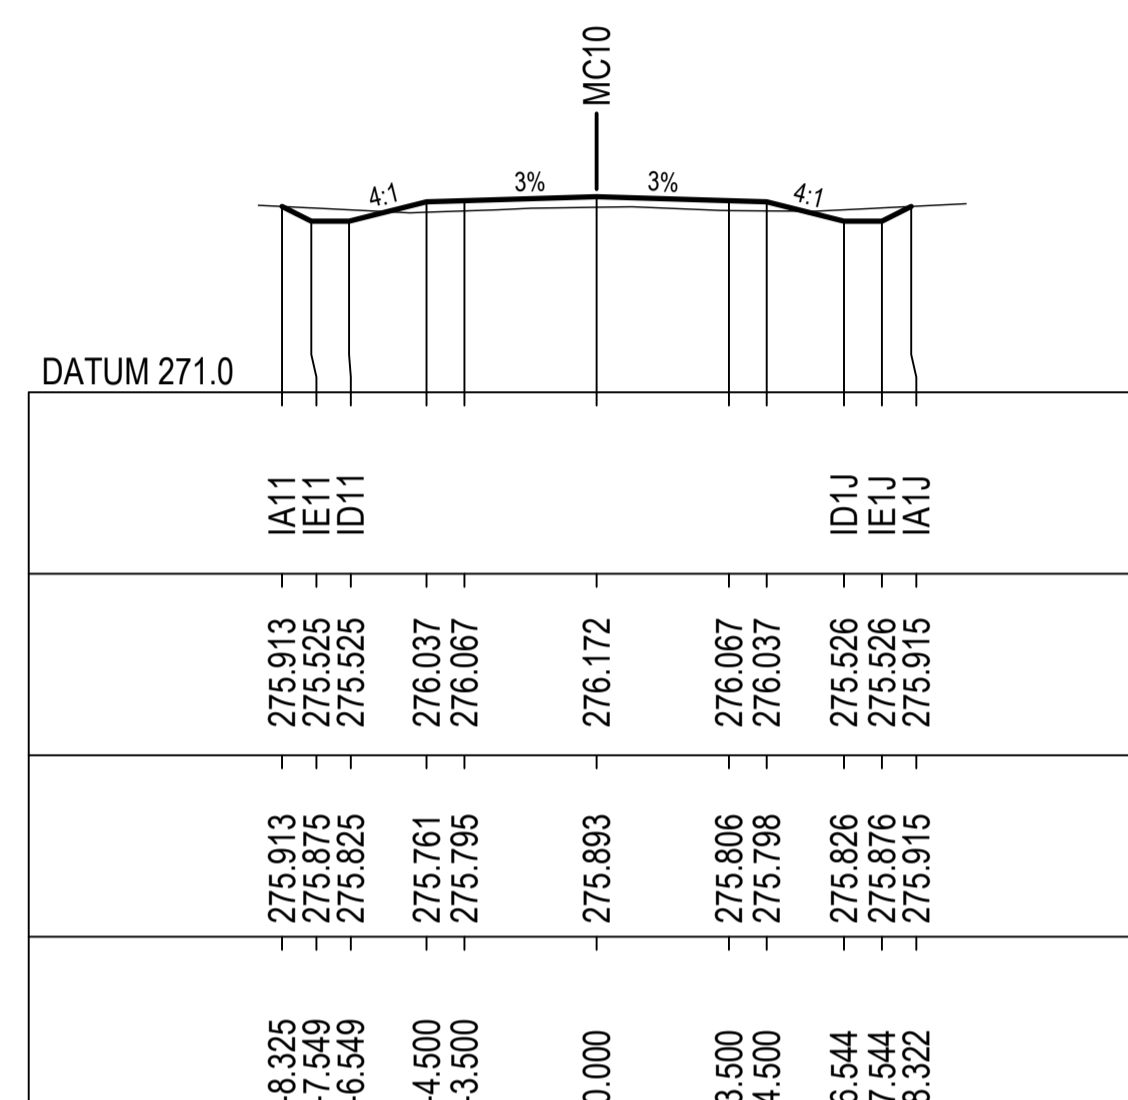


48300.000

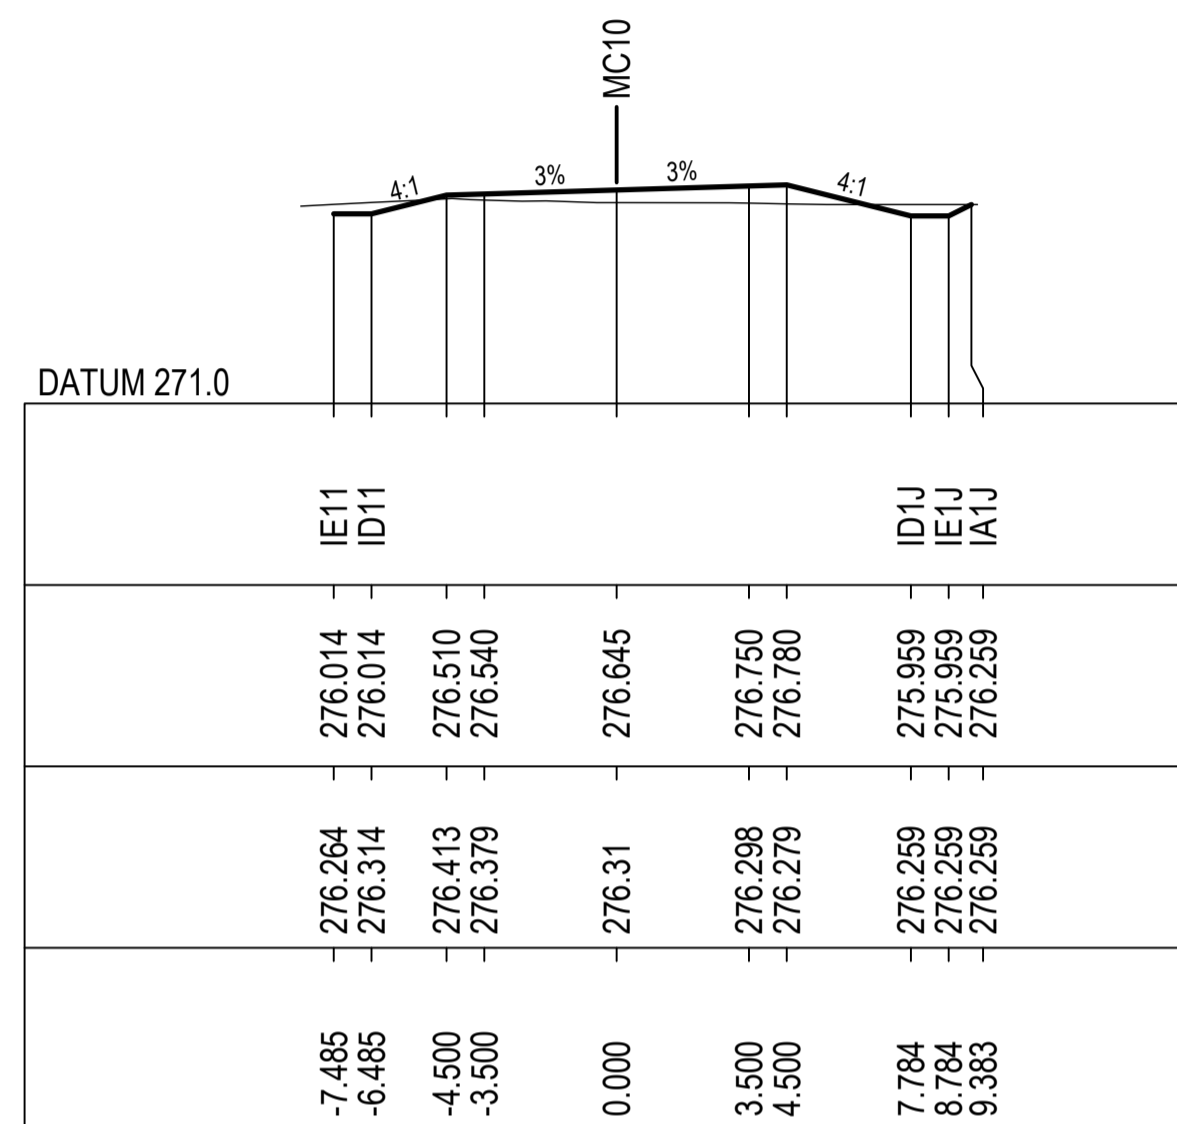


48500.000

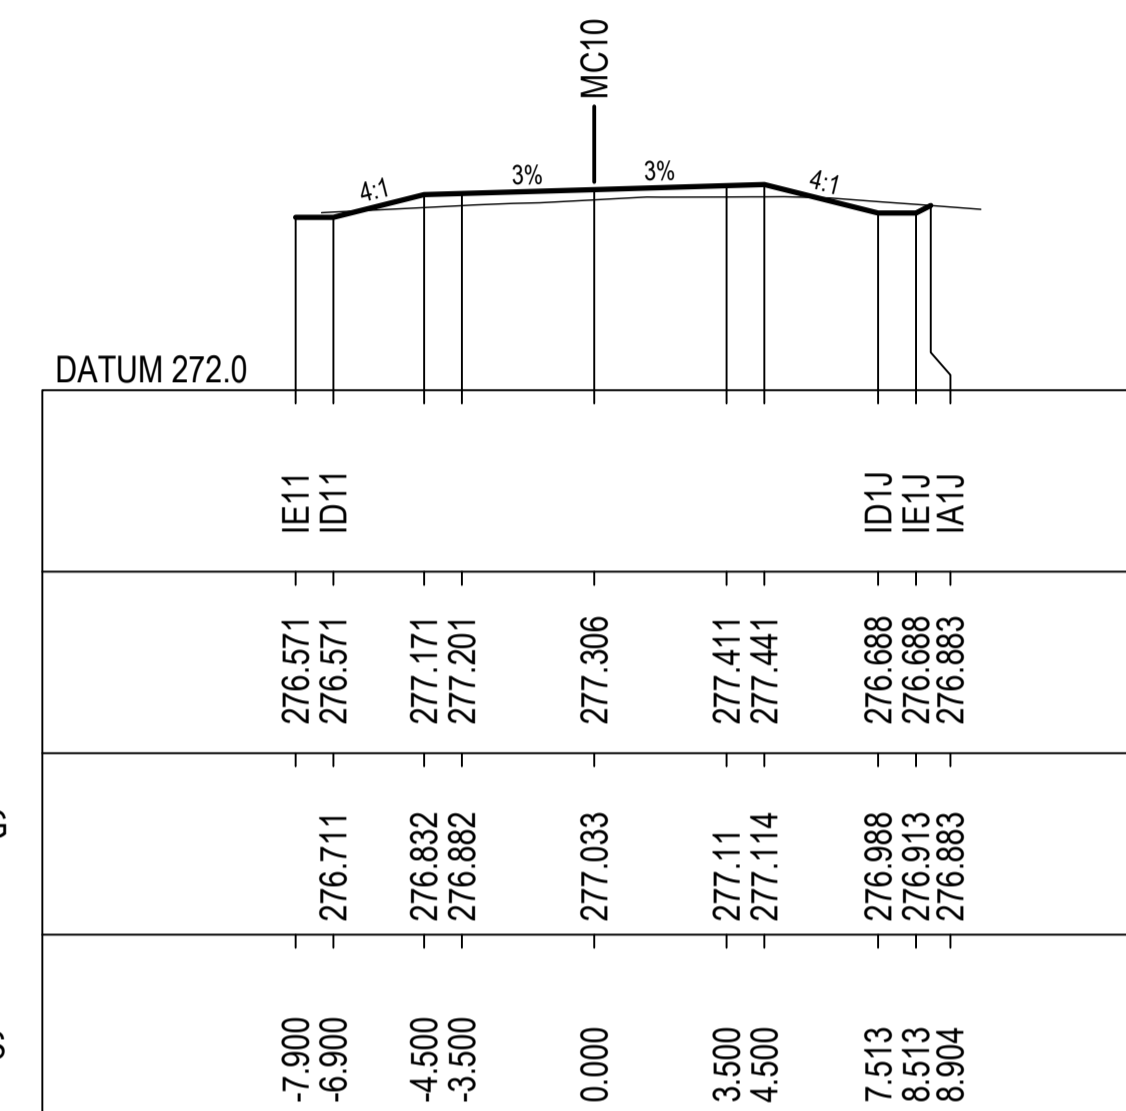


48700.000

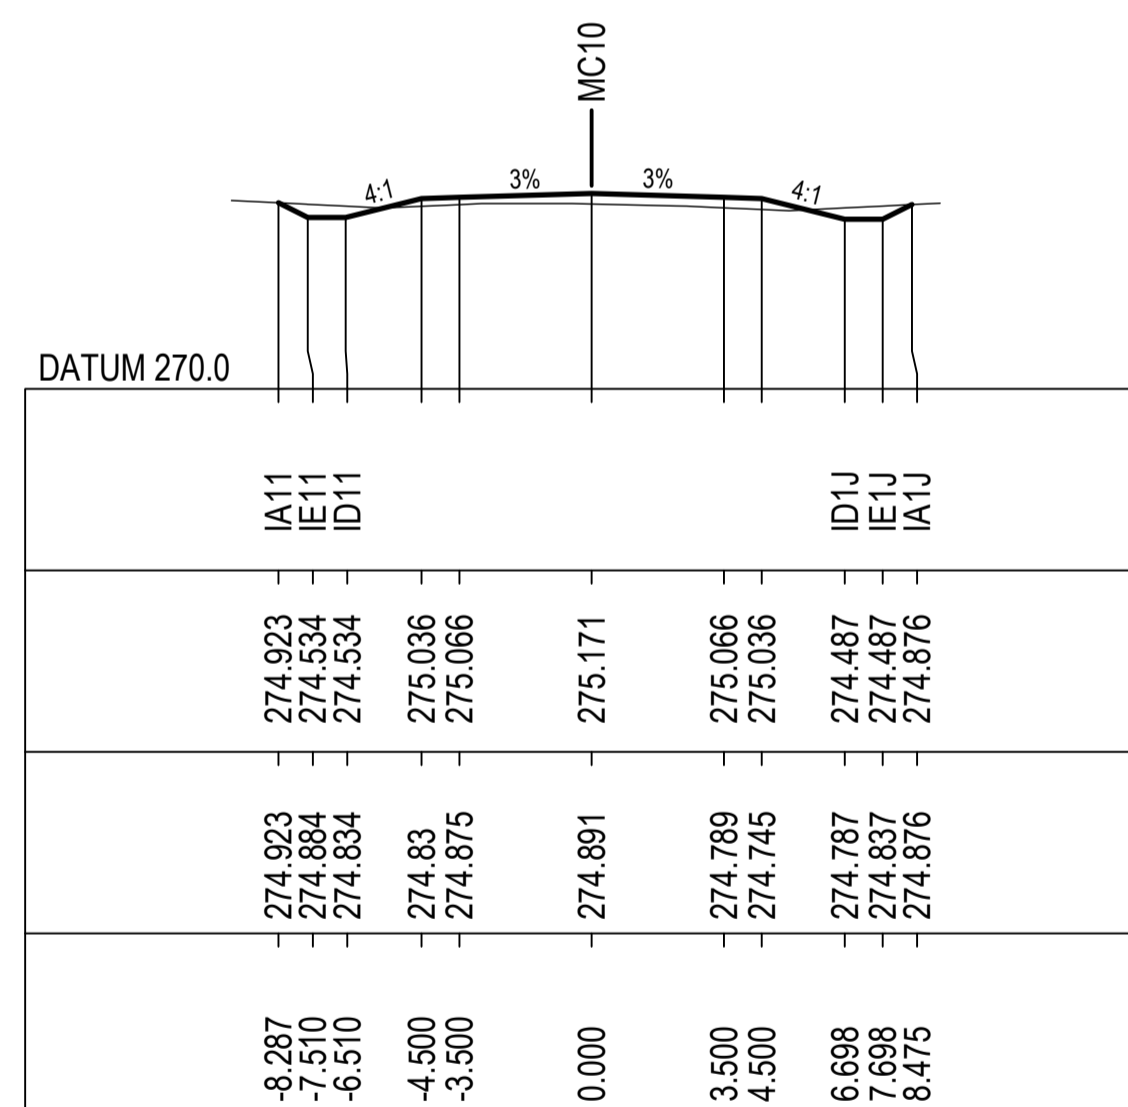


48000.000

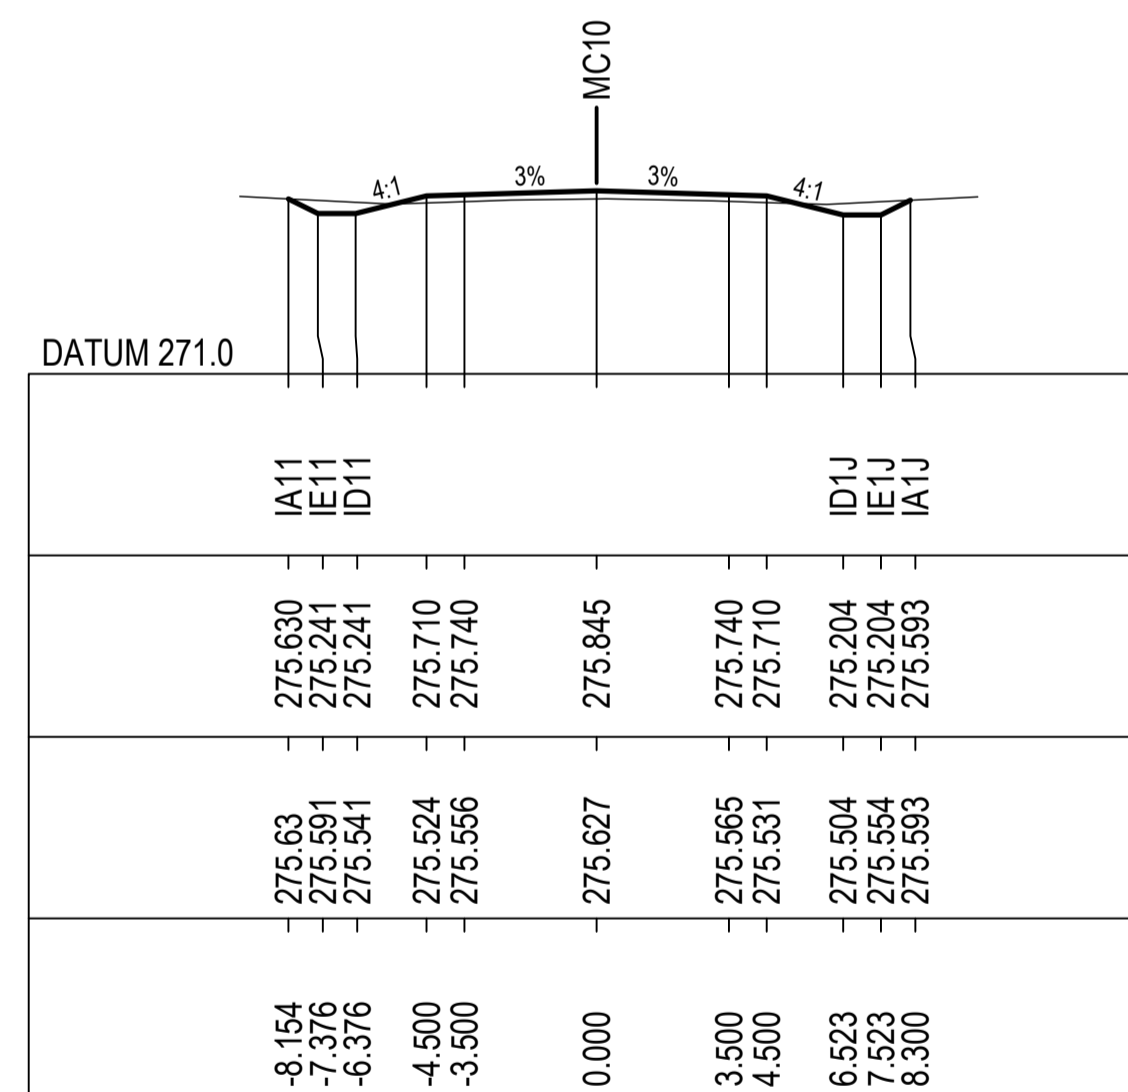

48200.000

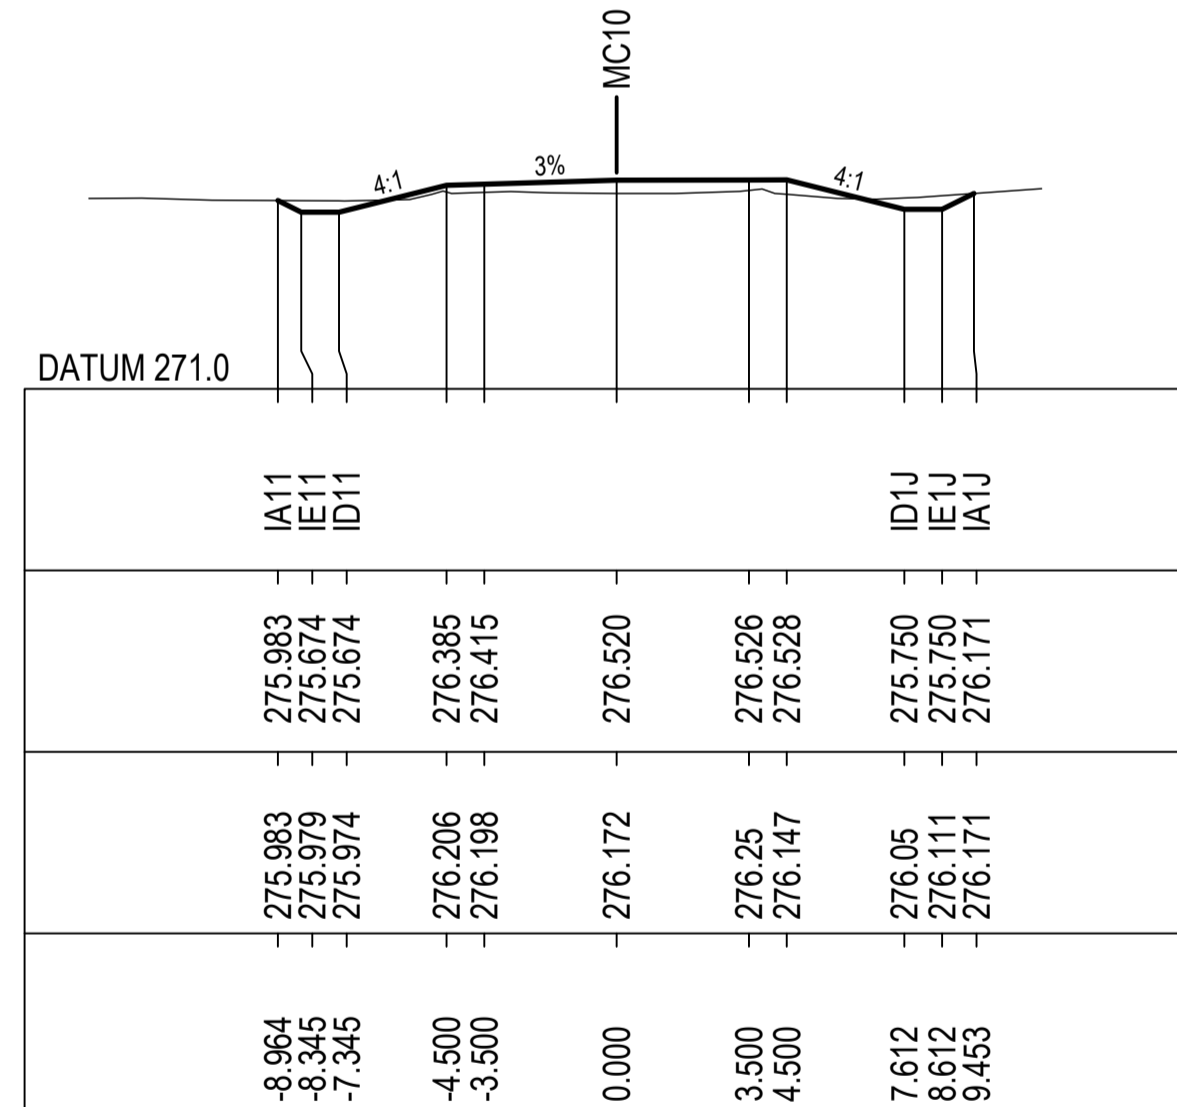

48400.000

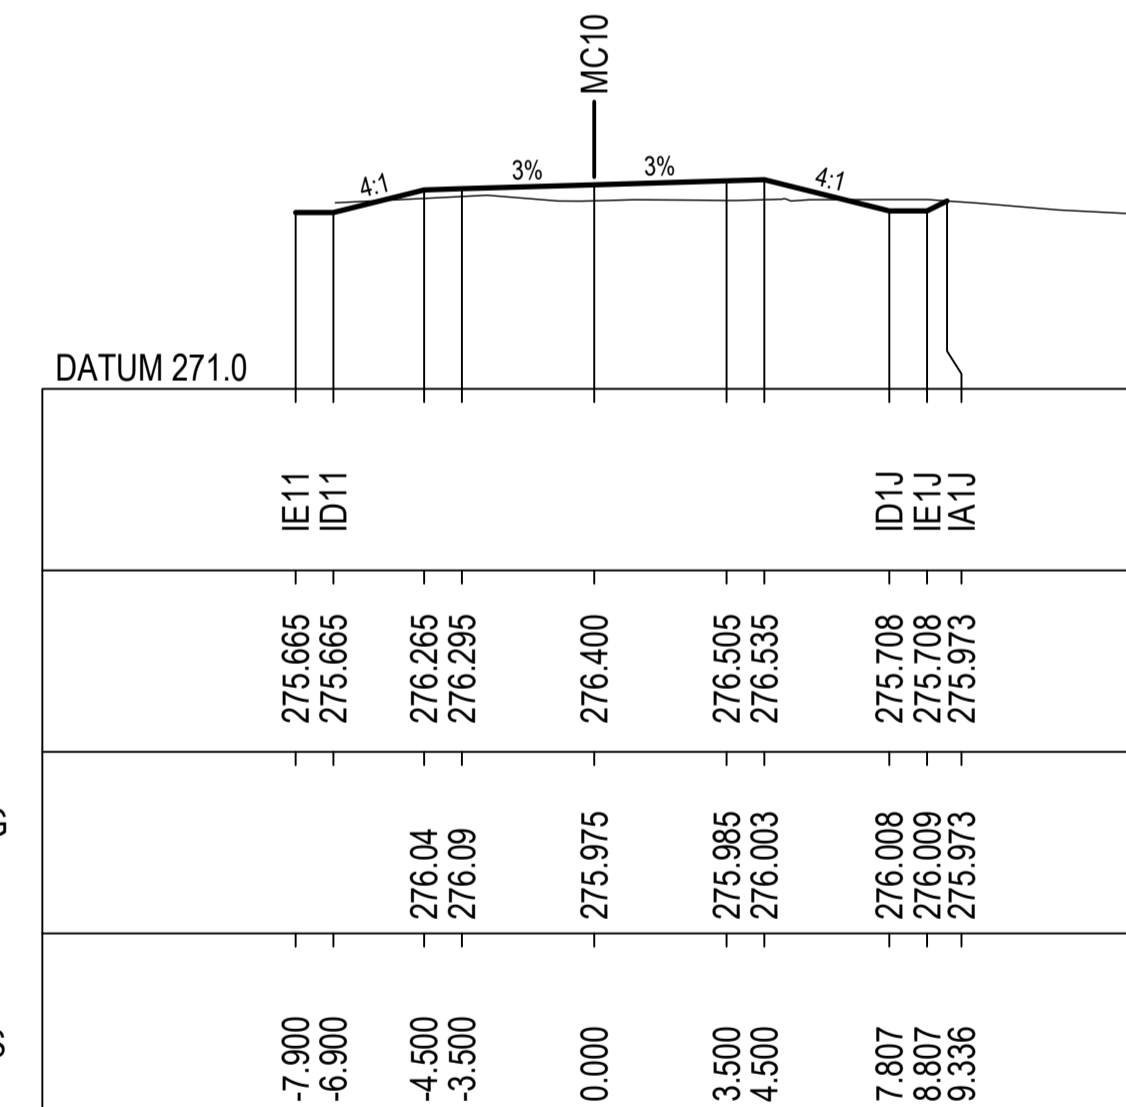

48600.000

**NOT FOR CONSTRUCTION**

REV.	DESCRIPTION	DATE
A	PRELIMINARY DESIGN - ISSUED FOR REVIEW	16/12/2022

CLIENT: COONAMBLE SHIRE COUNCIL

SCALE @ A1









COORDINATE SYSTEM: MGA 2020 HEIGHT DATUM: AHD

FILE PATH:

TITLE	NAME	DATE
DRAWN	B.ALGIE	29/11/2022
DRG CHECK	H.WILLIAMS	
DESIGN	H.WILLIAMS	
DESIGN CHECK	M.COLLINS	
DESIGN MNGR	M.COLLINS	
PROJECT MNGR	M.COLLINS	

PROJECT:	TOORAWENA ROAD UPGRADE COONAMBLE SHIRE COUNCIL	CLIENT PROJECT NO.
DRAWING TITLE:	PRELIMINARY DESIGN CROSS SECTIONS MC10 SHEET 26 OF 37	CWC PROJECT NO. 22-1031
DRAWING NUMBER:	22-1031-DD	SHEET NUMBER: RC - 2026
		REVISION: A



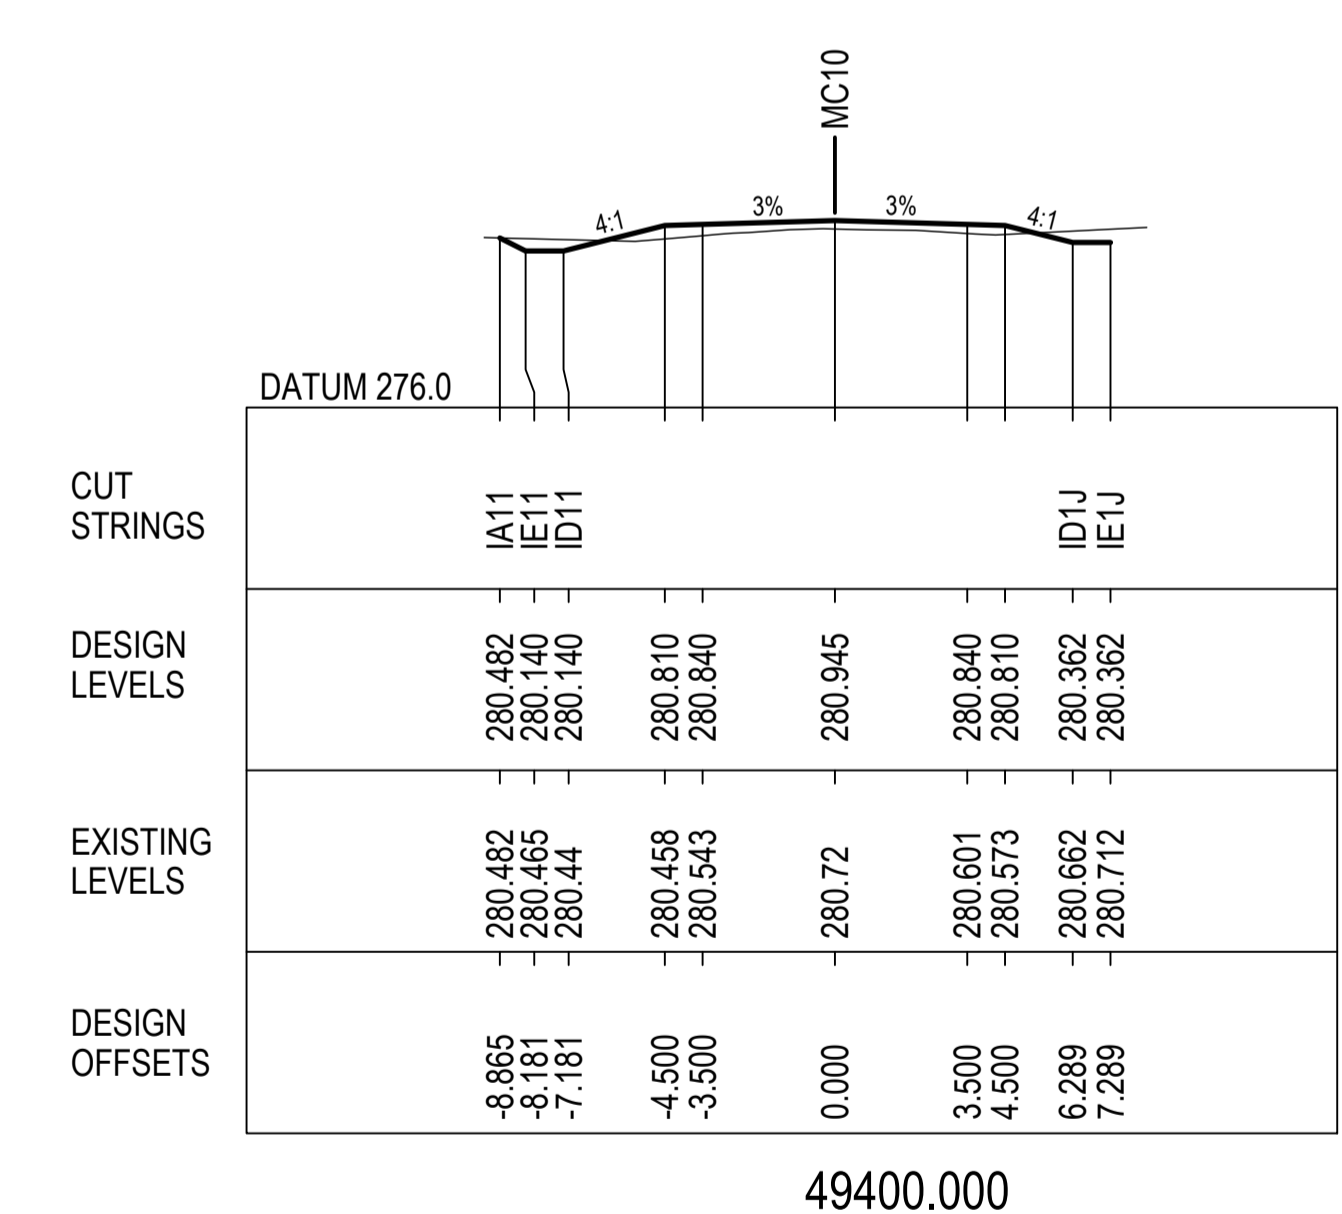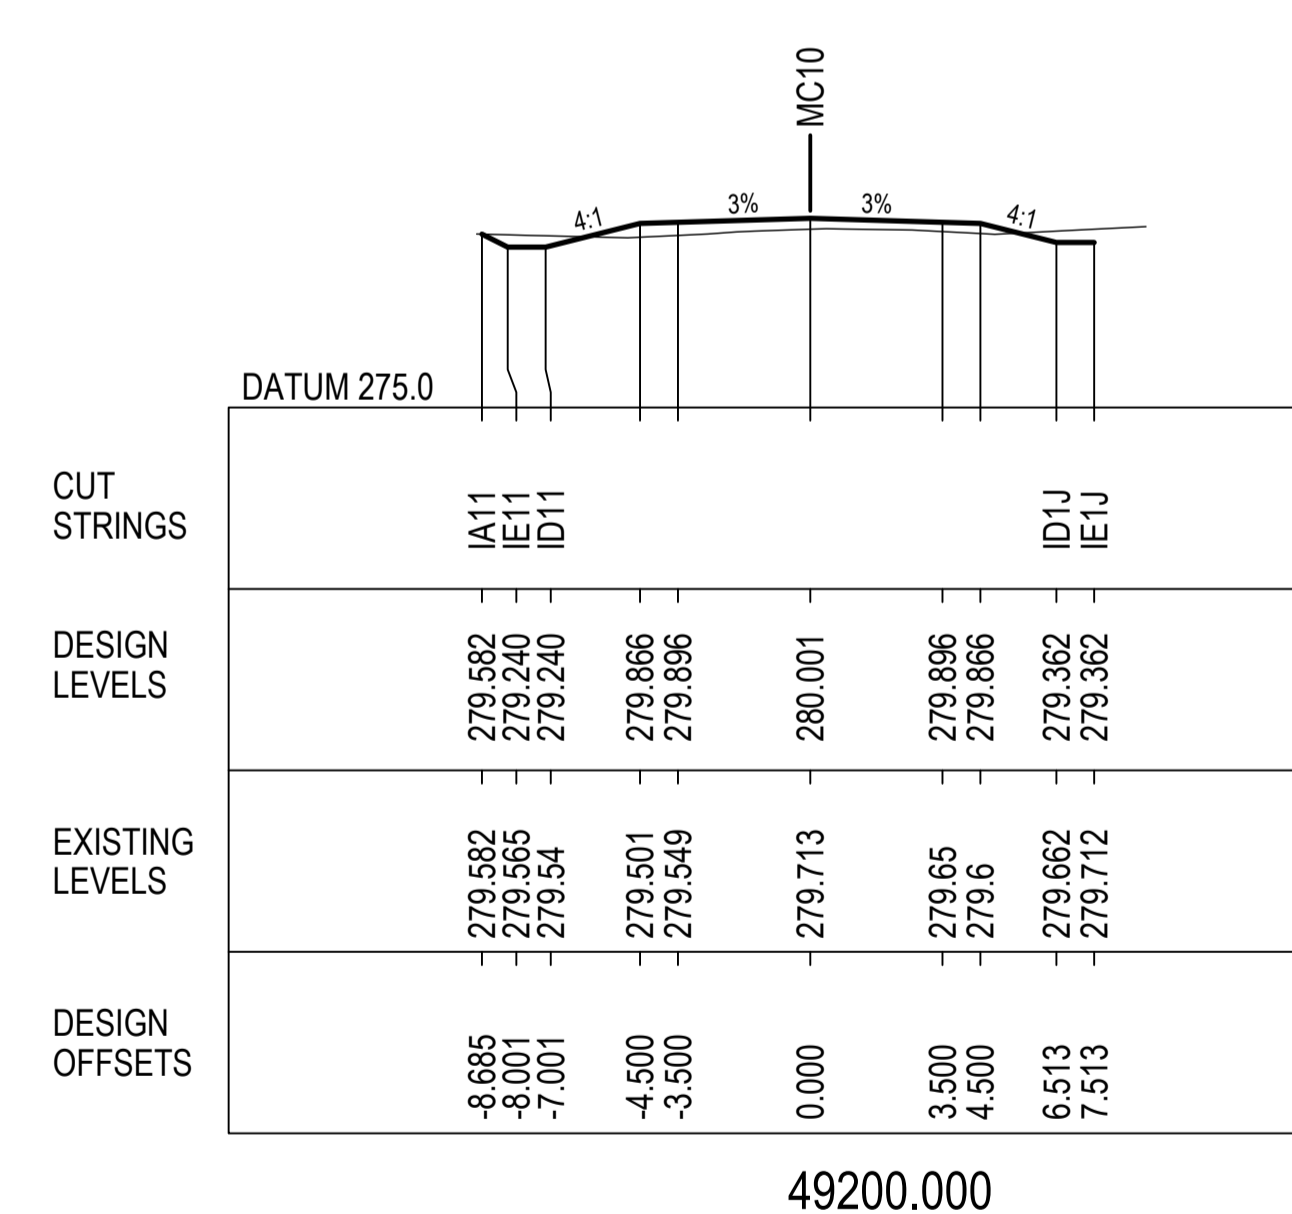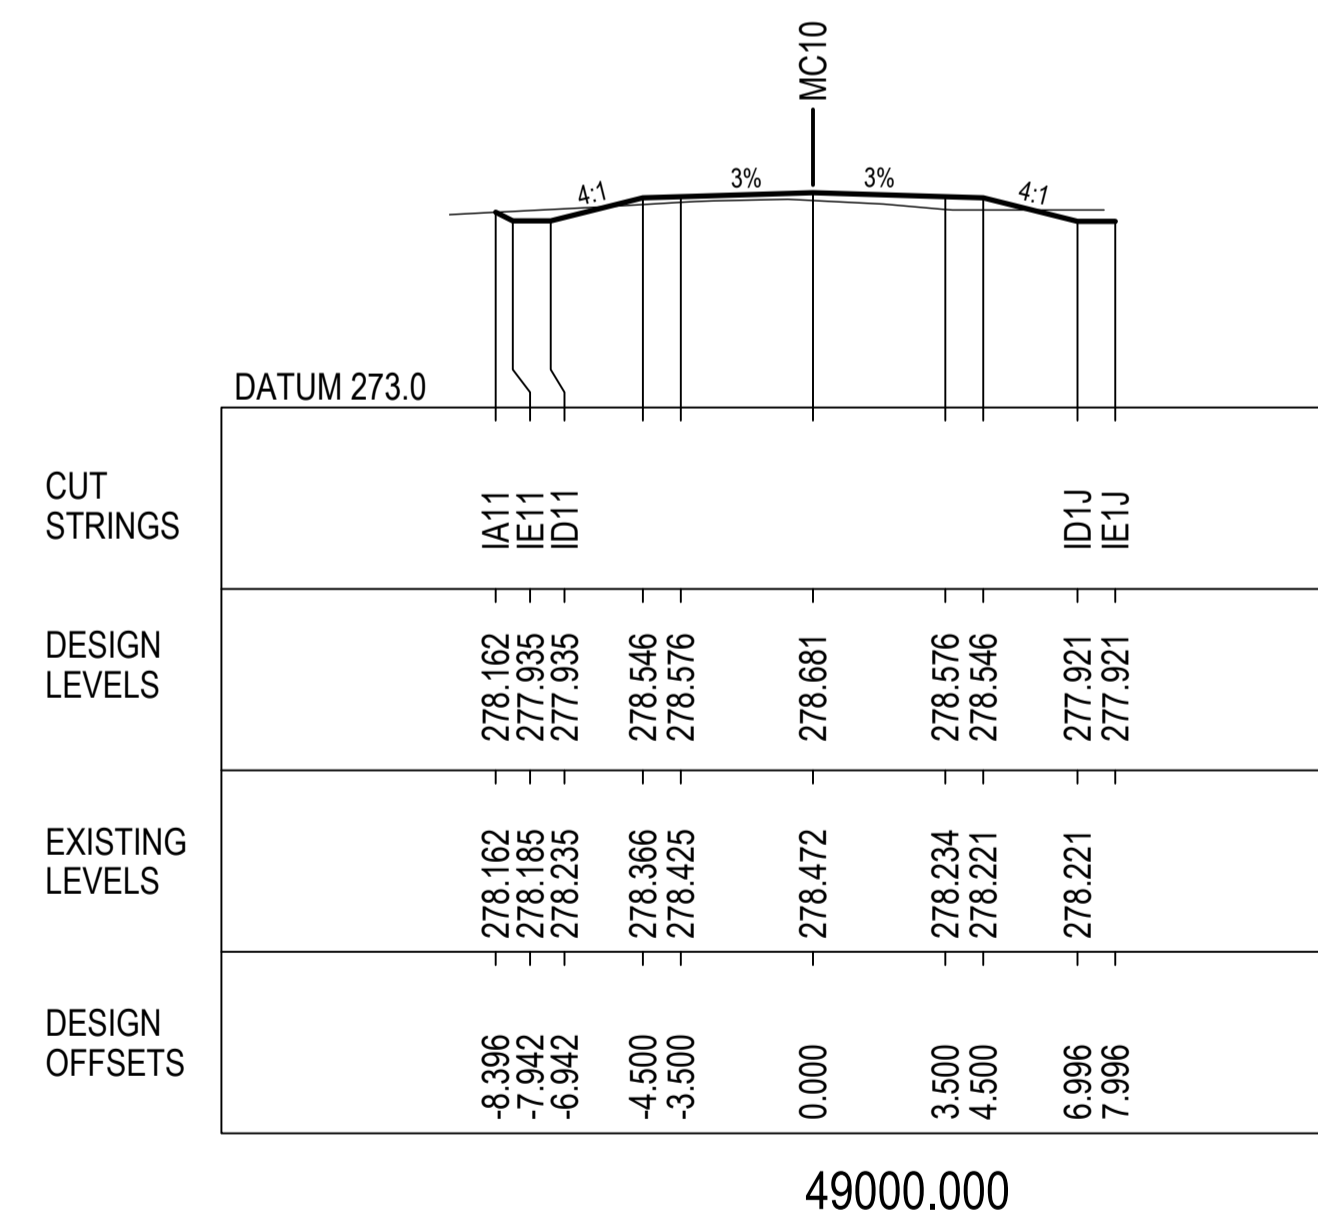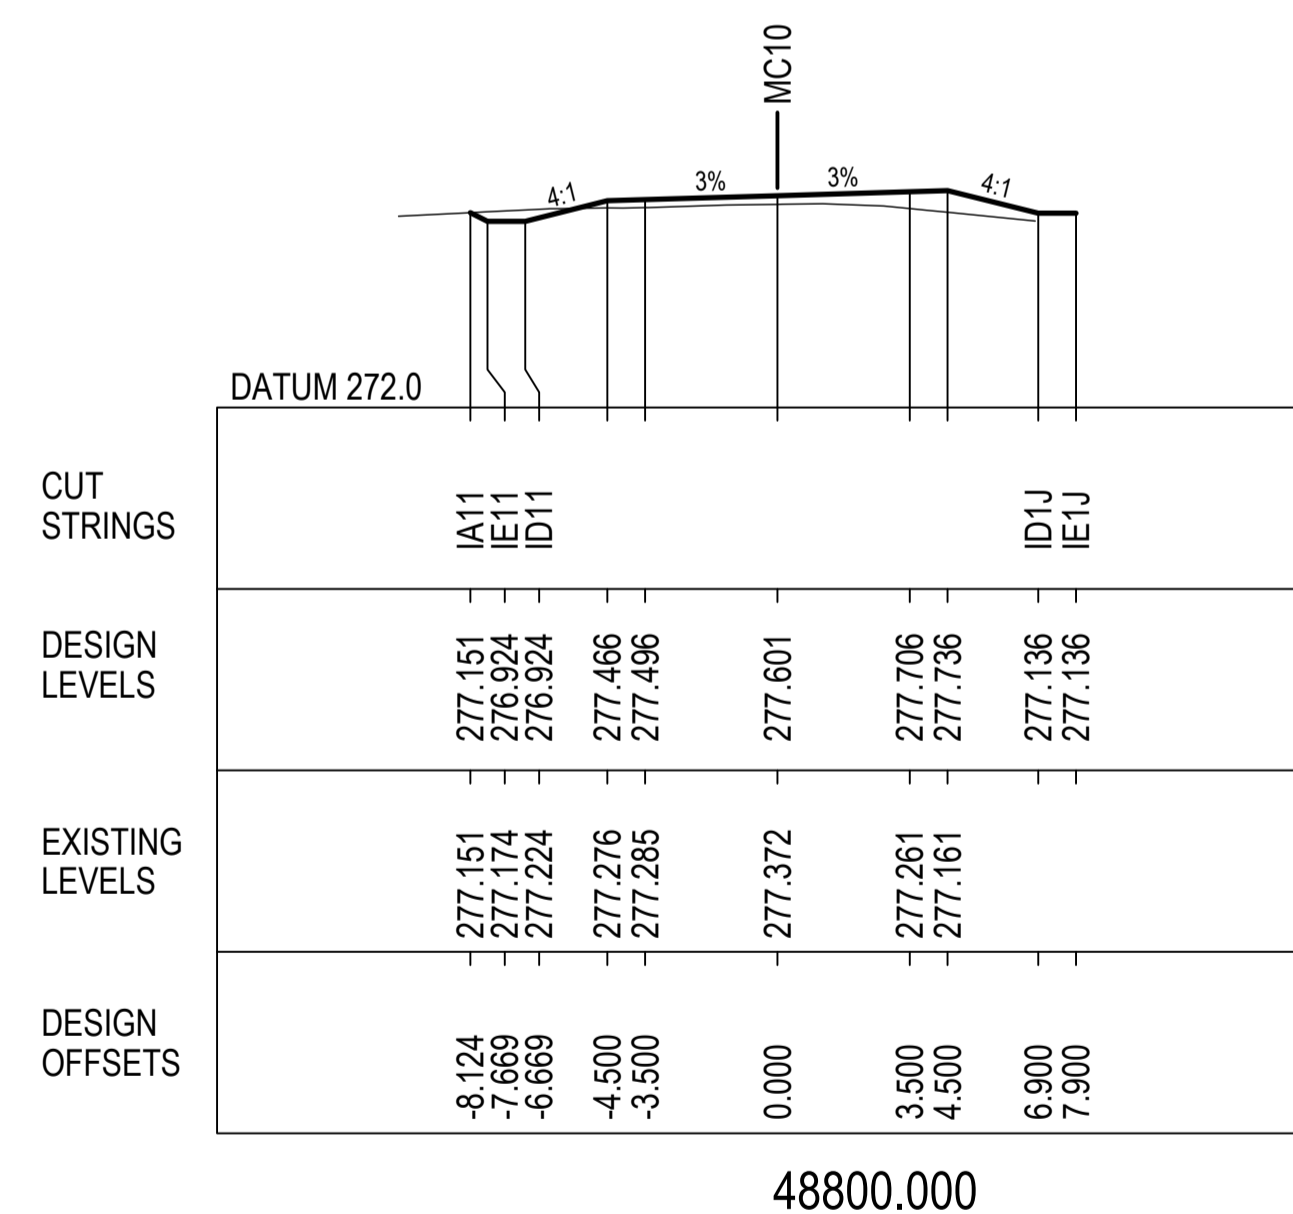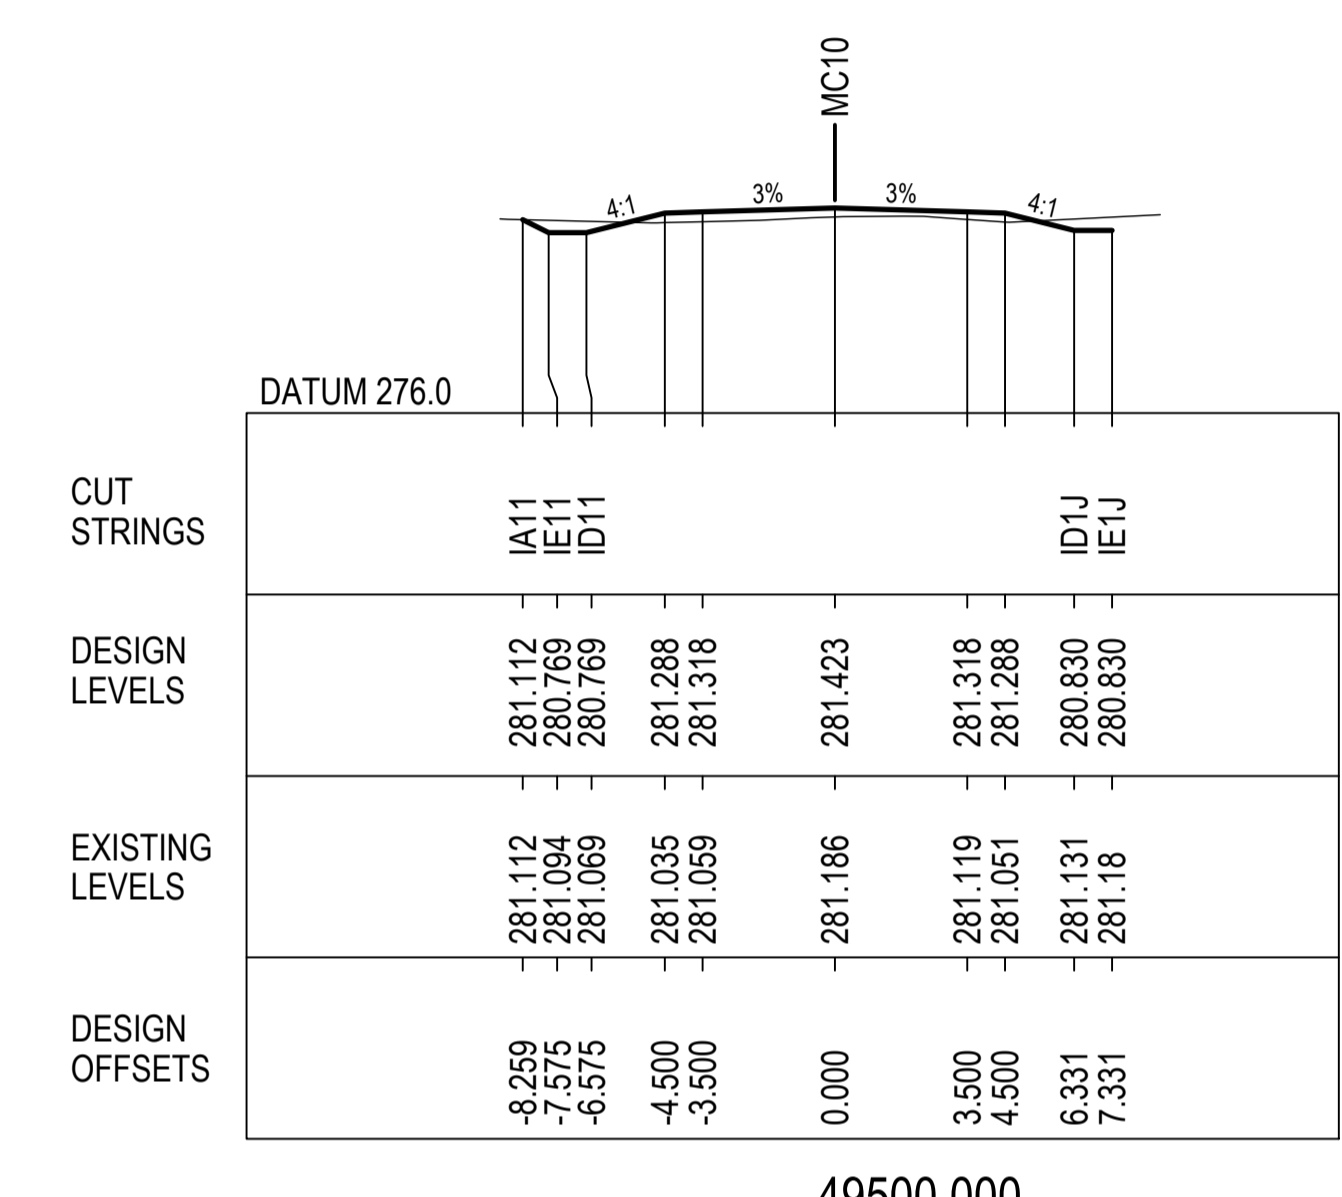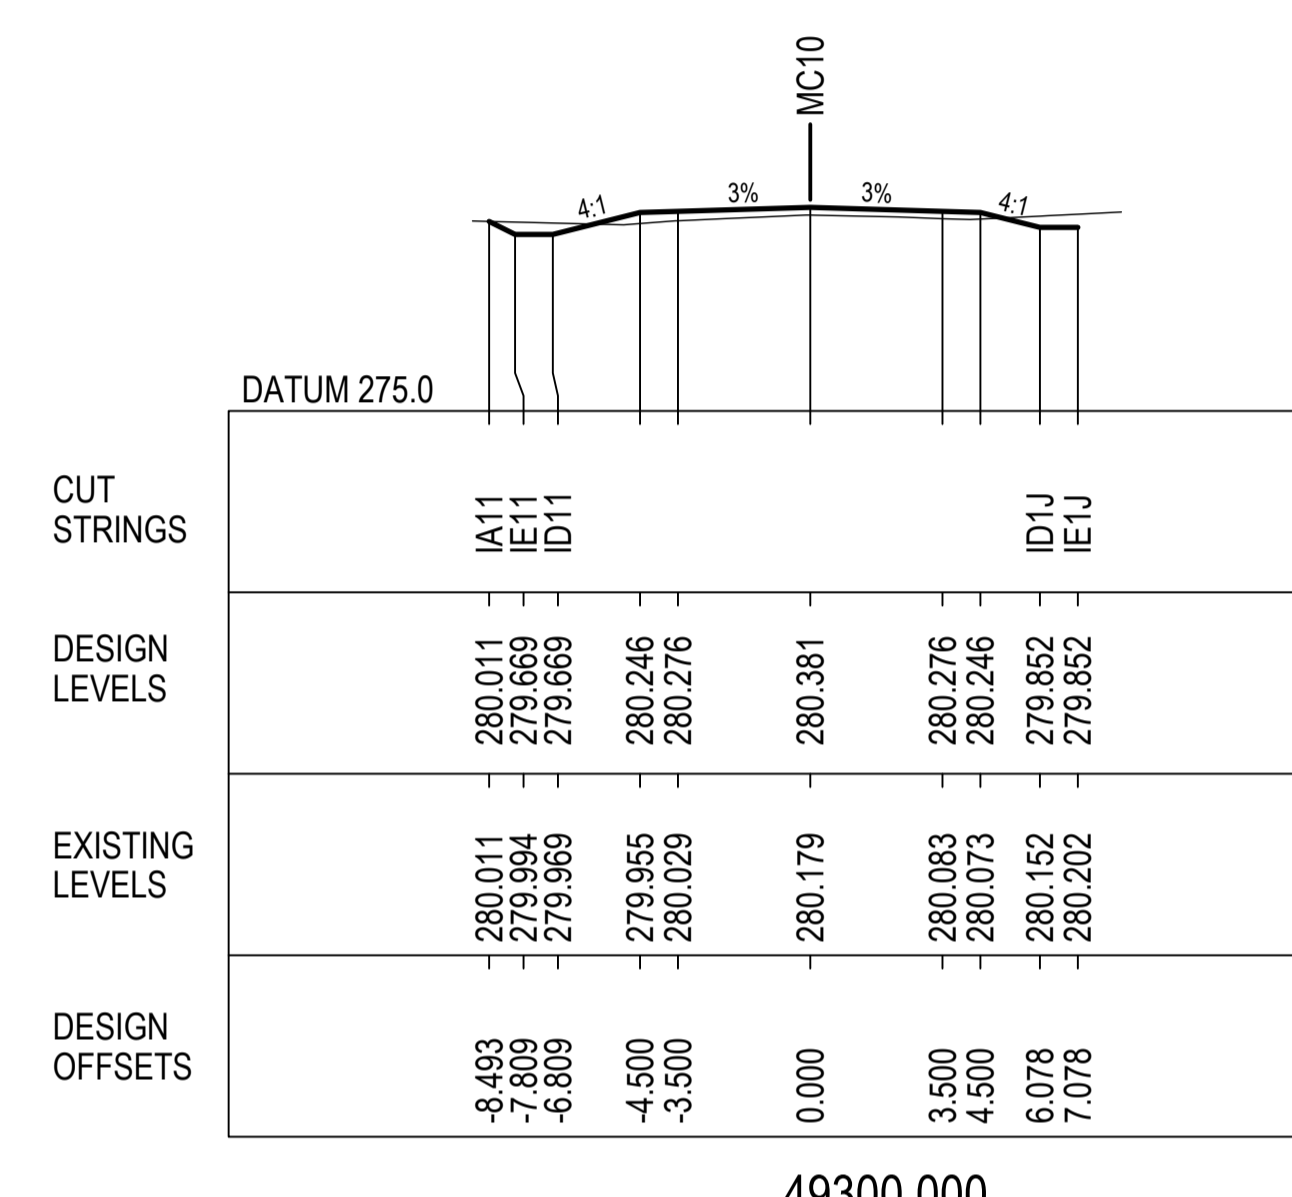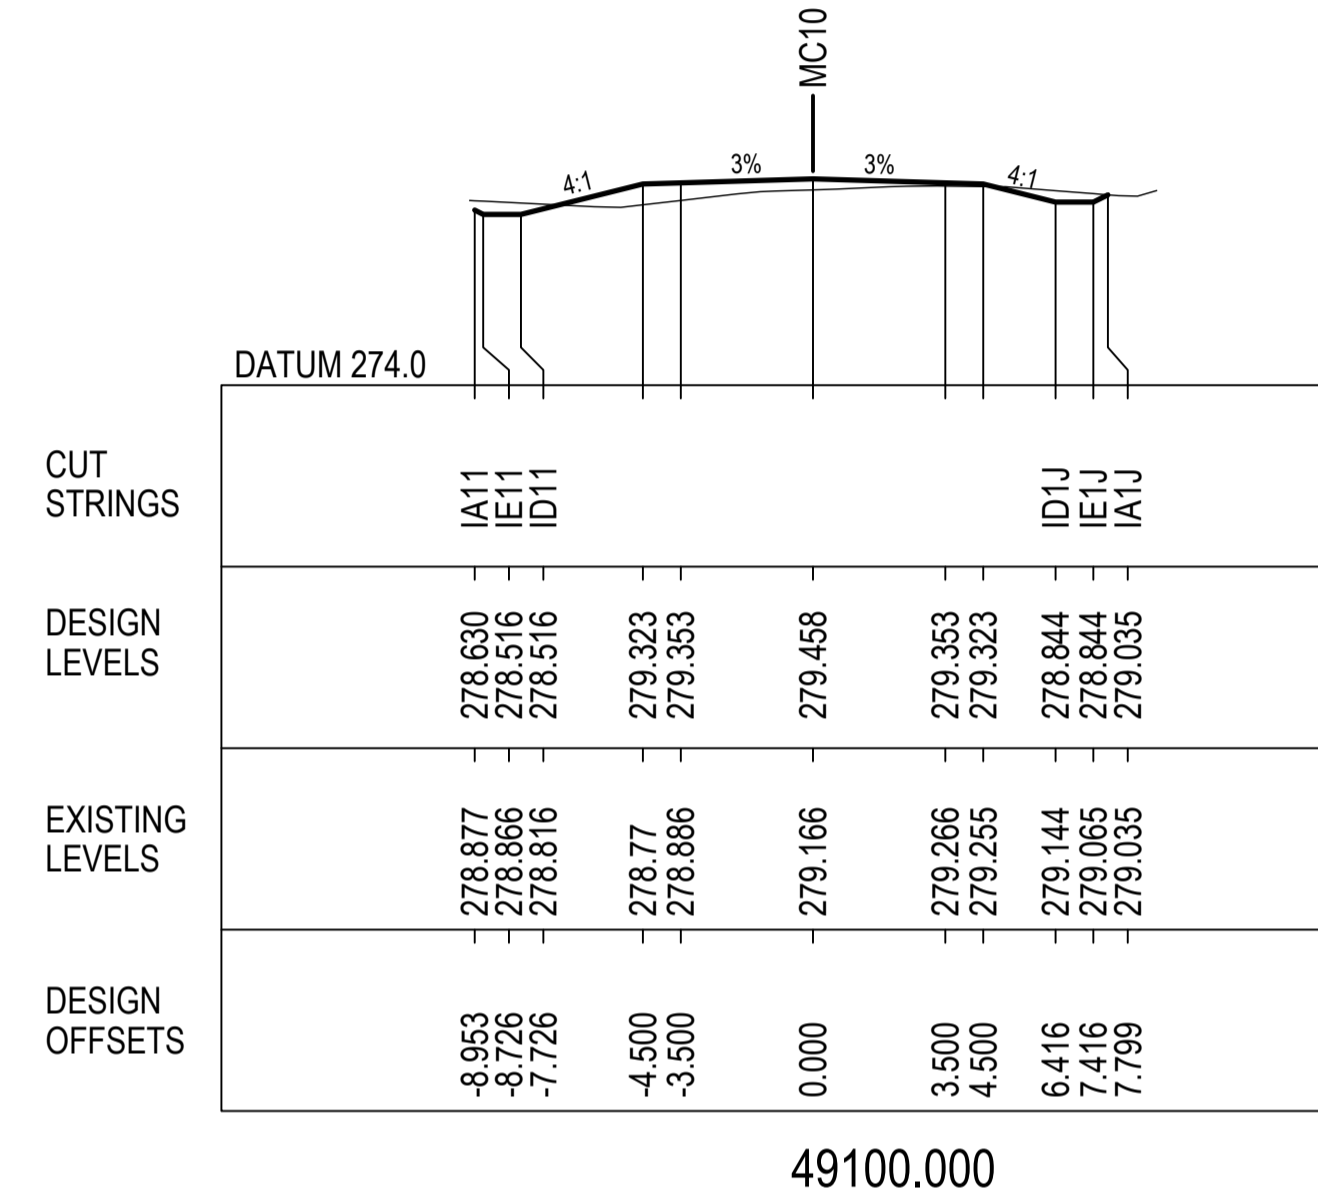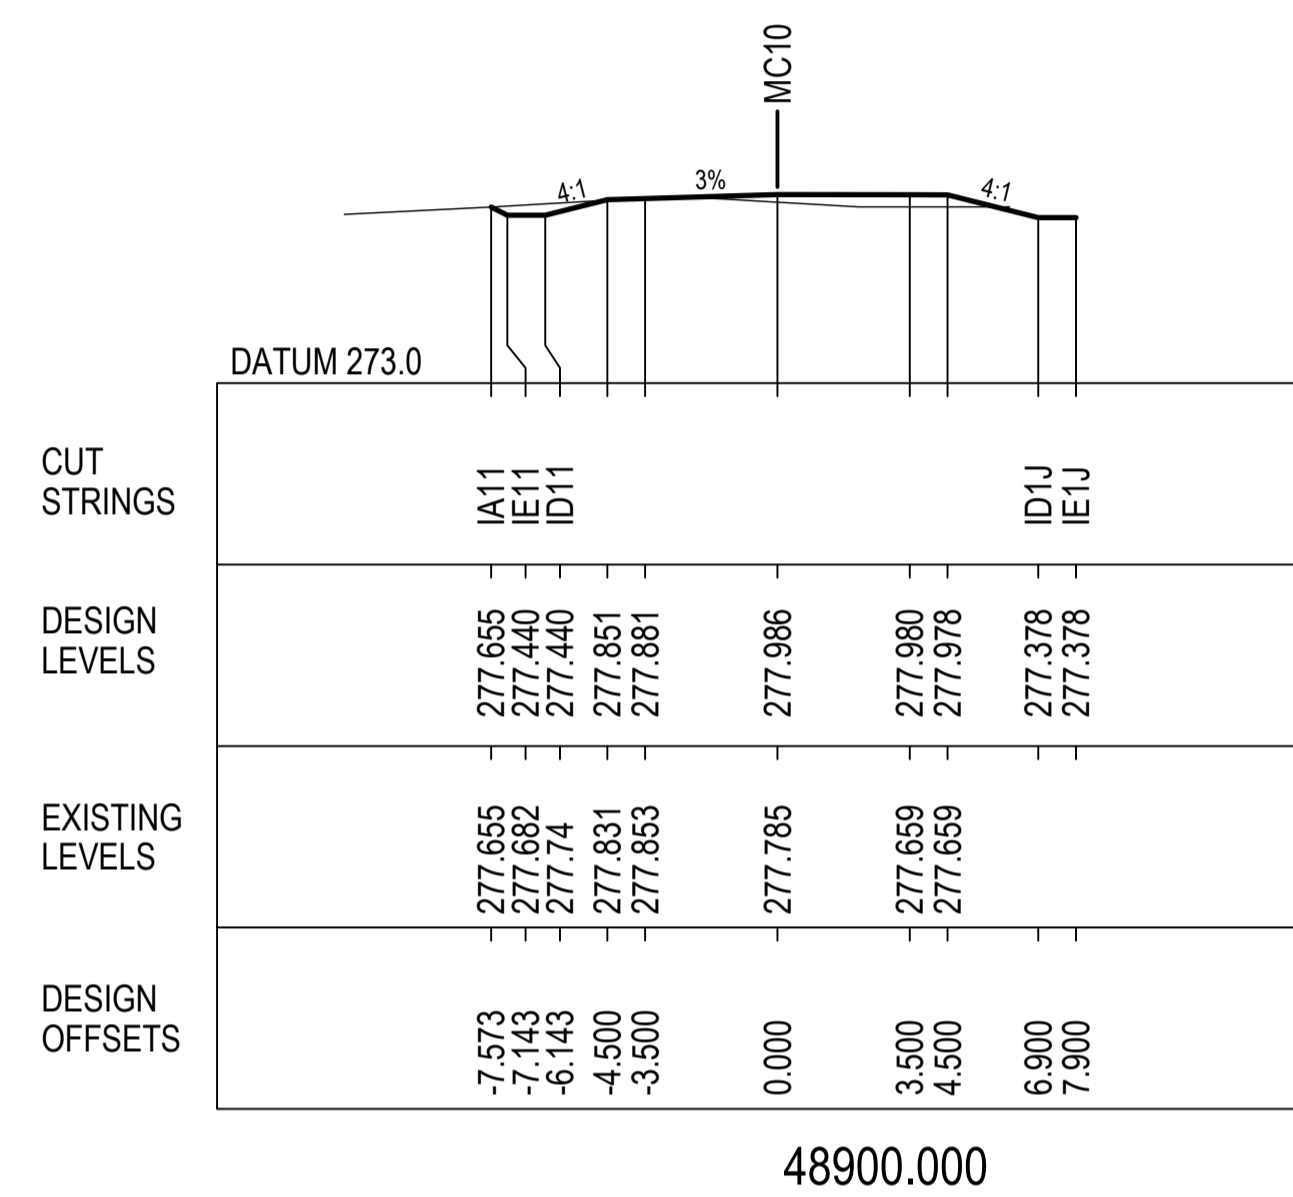

NOT FOR CONSTRUCTION

REV.	DESCRIPTION	DATE
A	PRELIMINARY DESIGN - ISSUED FOR REVIEW	16/12/2022

CLIENT: COONAMBLE SHIRE COUNCIL


SCALE @ A1

COORDINATE SYSTEM: MGA 2020    HEIGHT DATUM: AHD


FILE PATH:

TITLE	NAME	DATE
DRAWN	B.ALGIE	29/11/2022
DRG CHECK	H.WILLIAMS	
DESIGN	H.WILLIAMS	
DESIGN CHECK	M.COLLINS	
DESIGN MNGR	M.COLLINS	
PROJECT MNGR	M.COLLINS	


PROJECT:	TOORAWENAH ROAD UPGRADE COONAMBLE SHIRE COUNCIL	CLIENT PROJECT NO.
DRAWING TITLE:	PRELIMINARY DESIGN CROSS SECTIONS MC10 SHEET 27 OF 37	CWC PROJECT NO. 22-1031
DRAWING NUMBER: 22-1031-DD	SHEET NUMBER: RC - 2027	REVISION: A

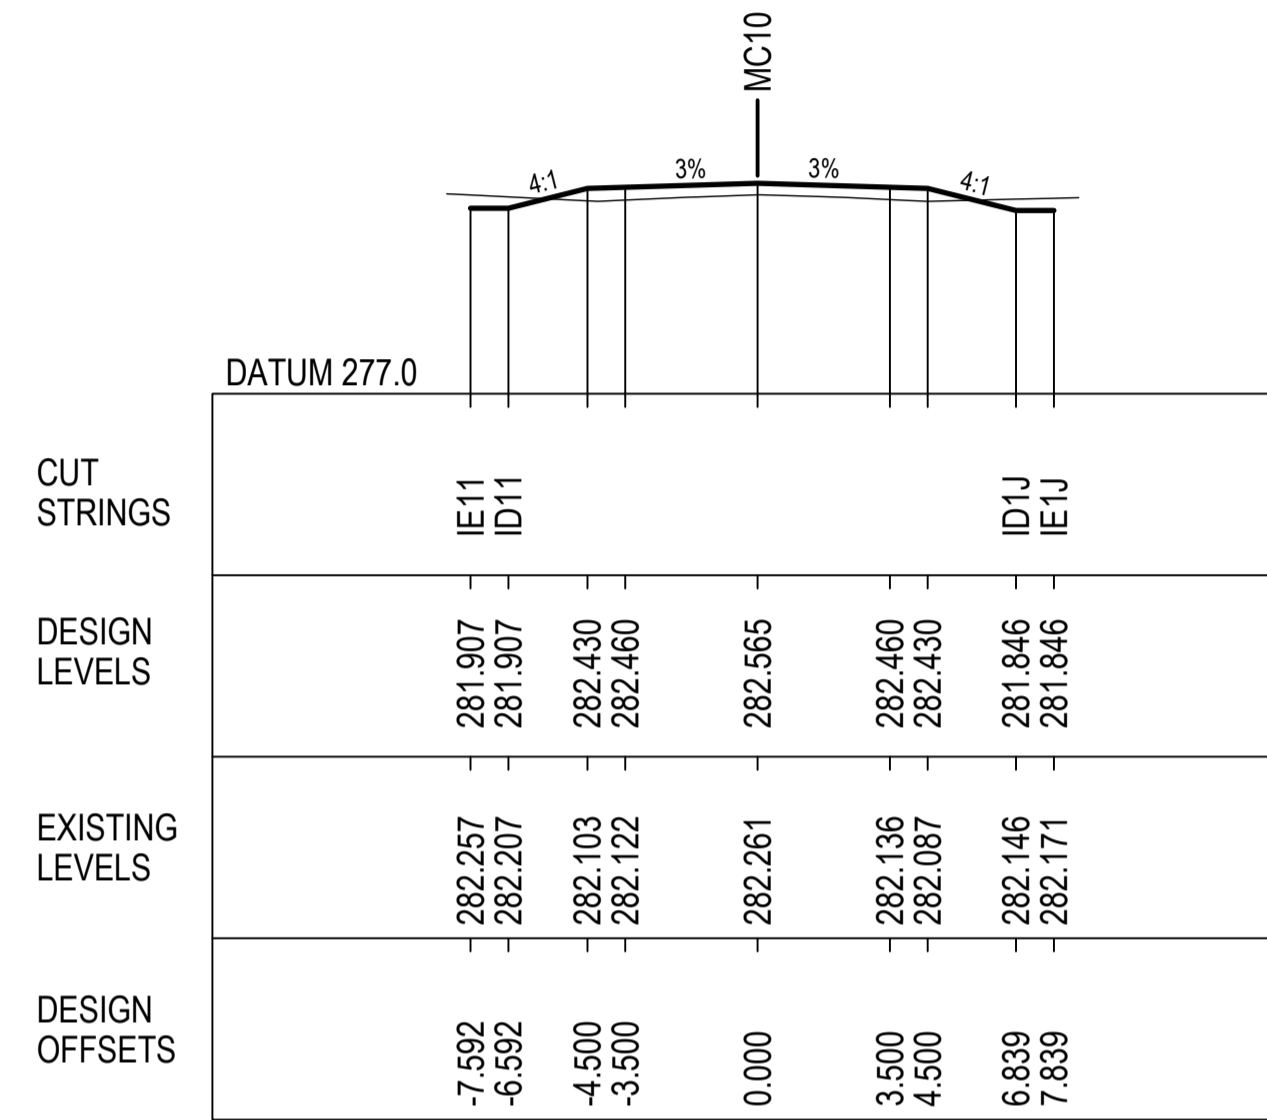


49700.000

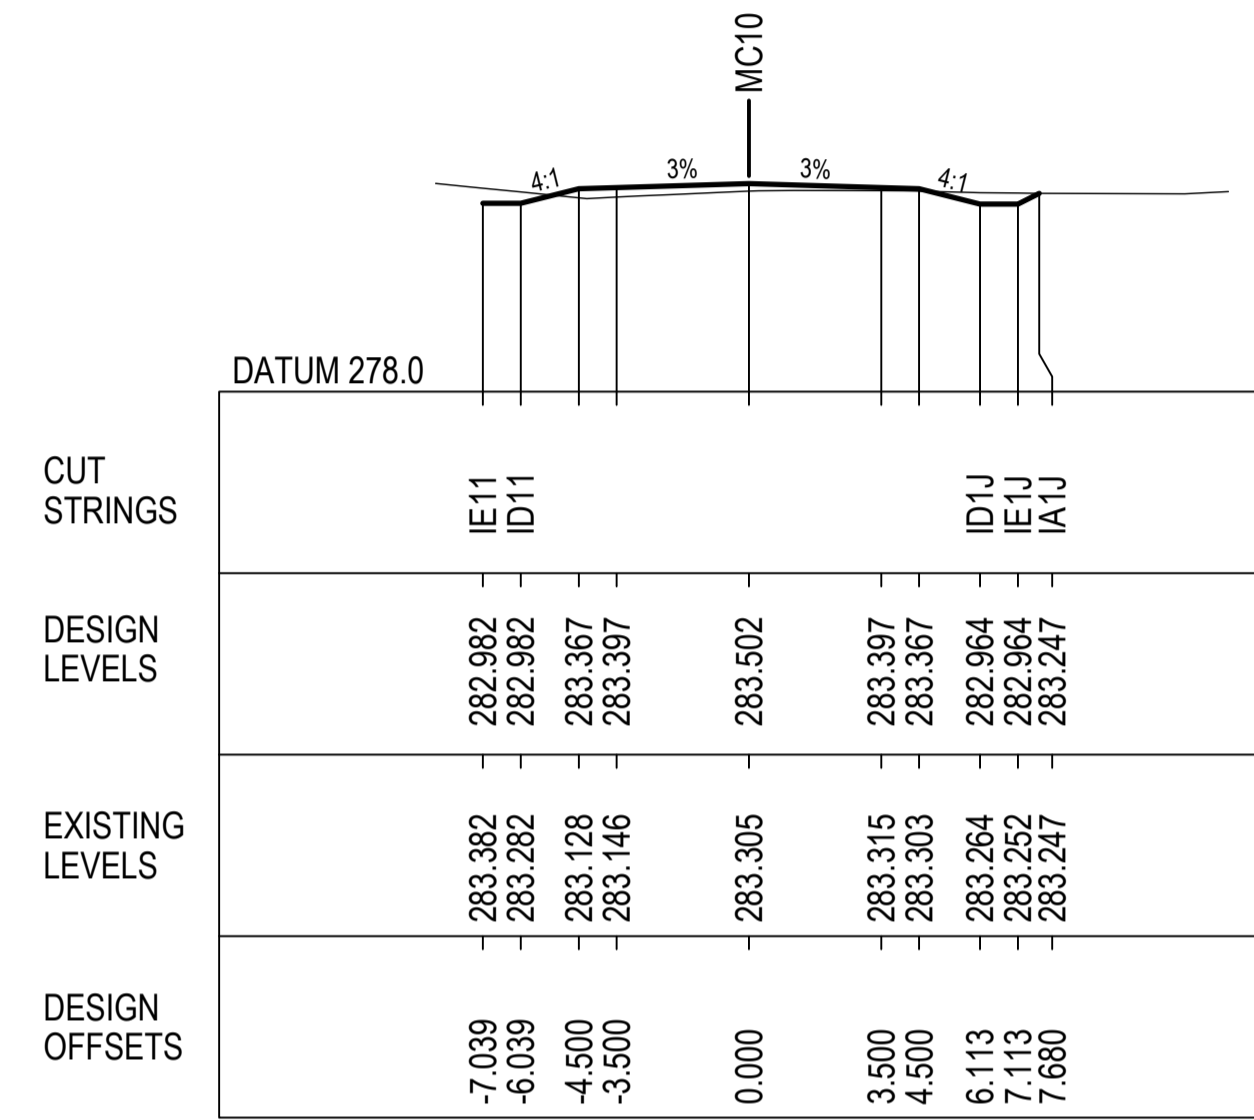


49900.000

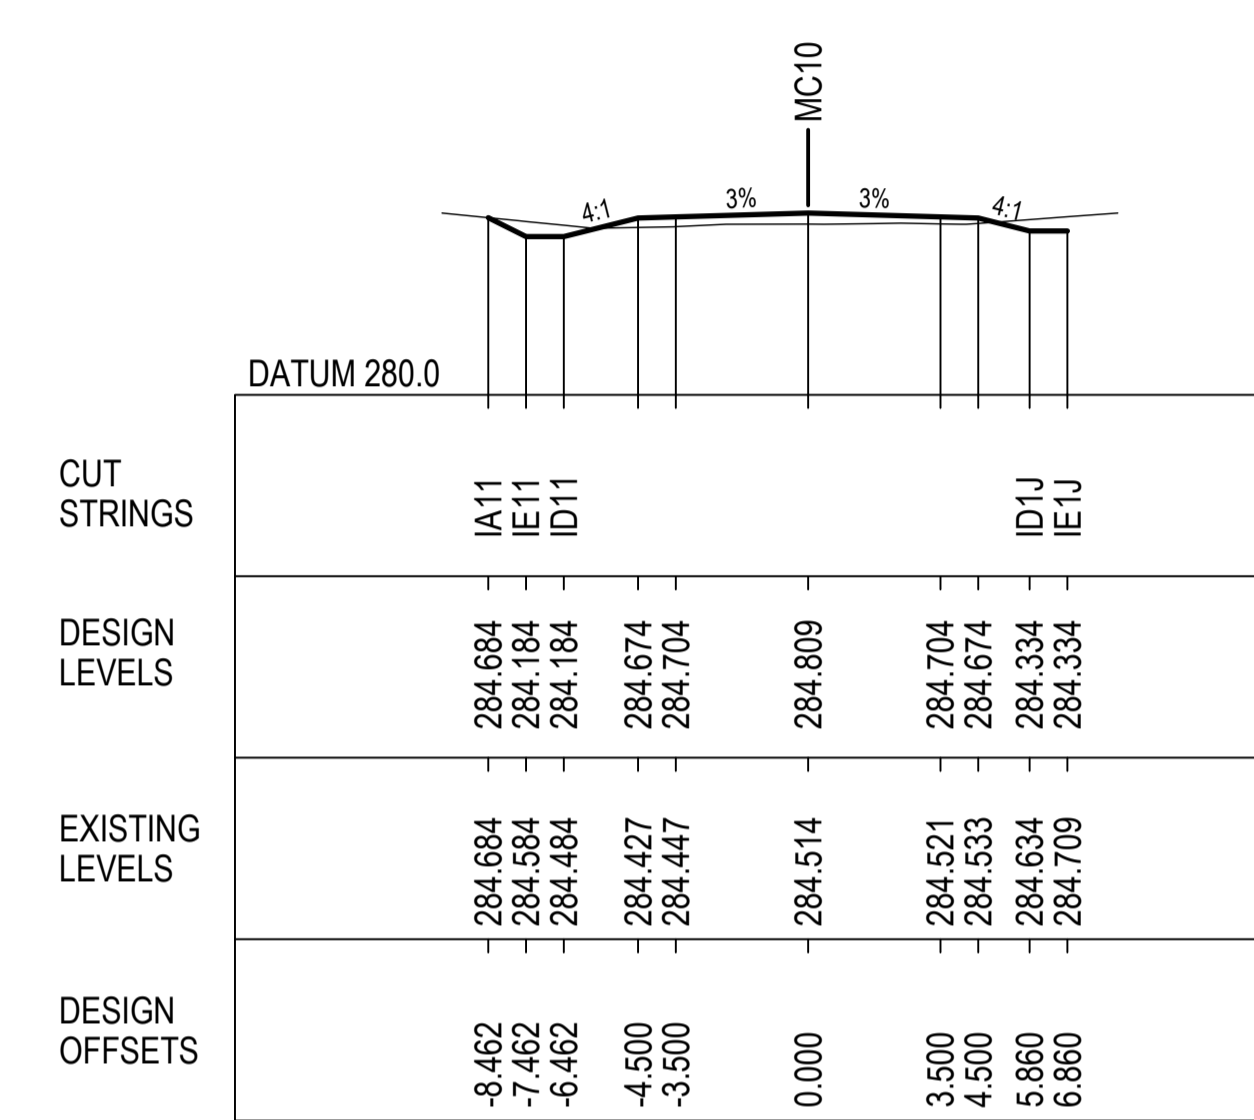


50100.000

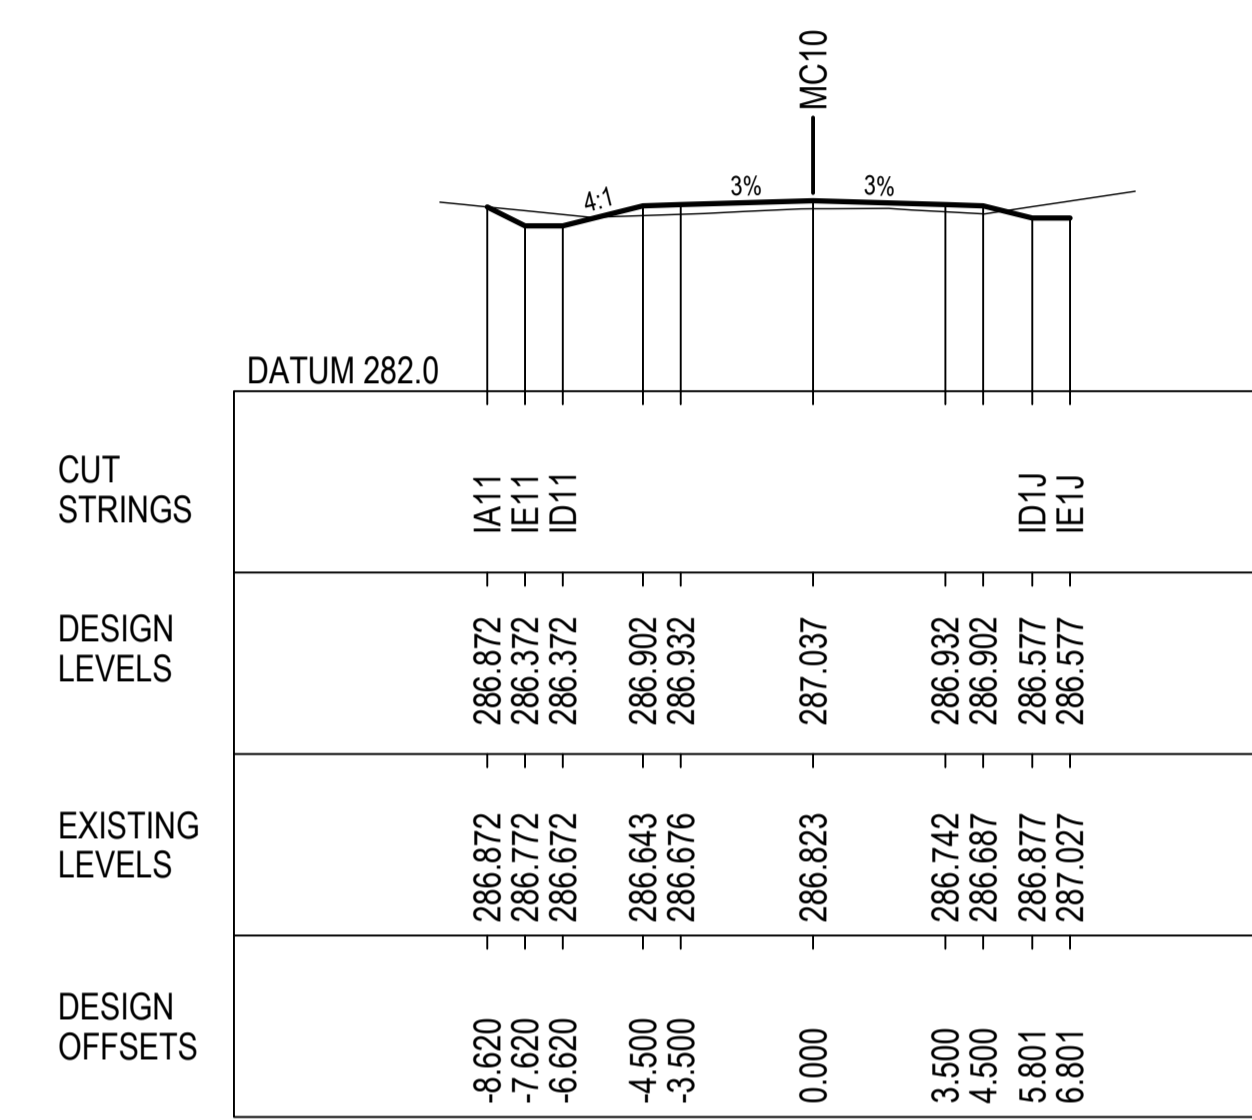


50300.000

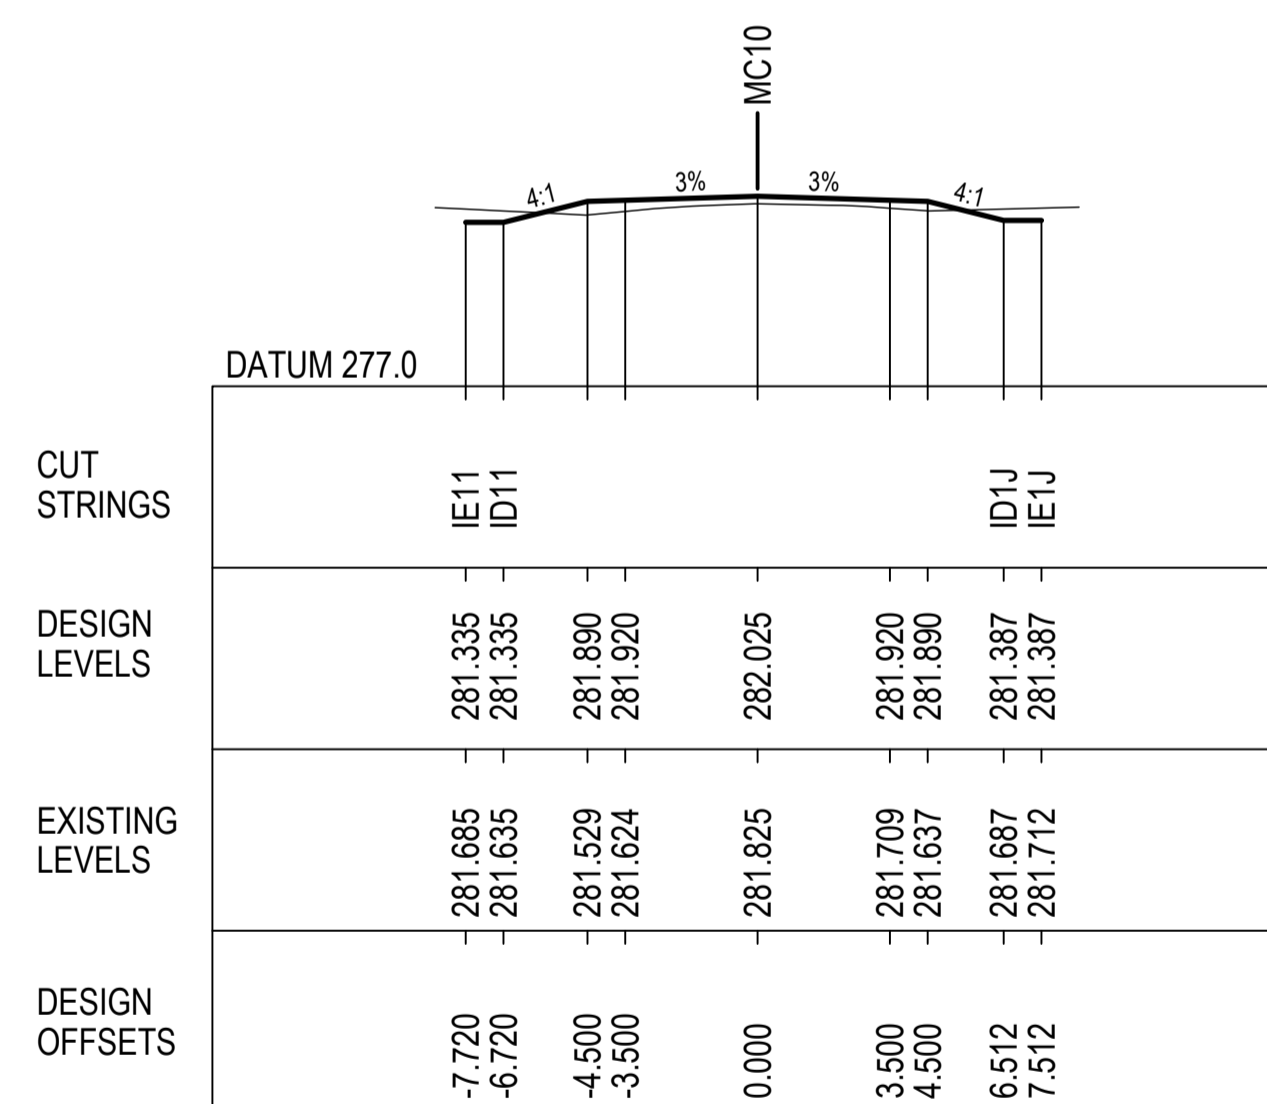


49600.000

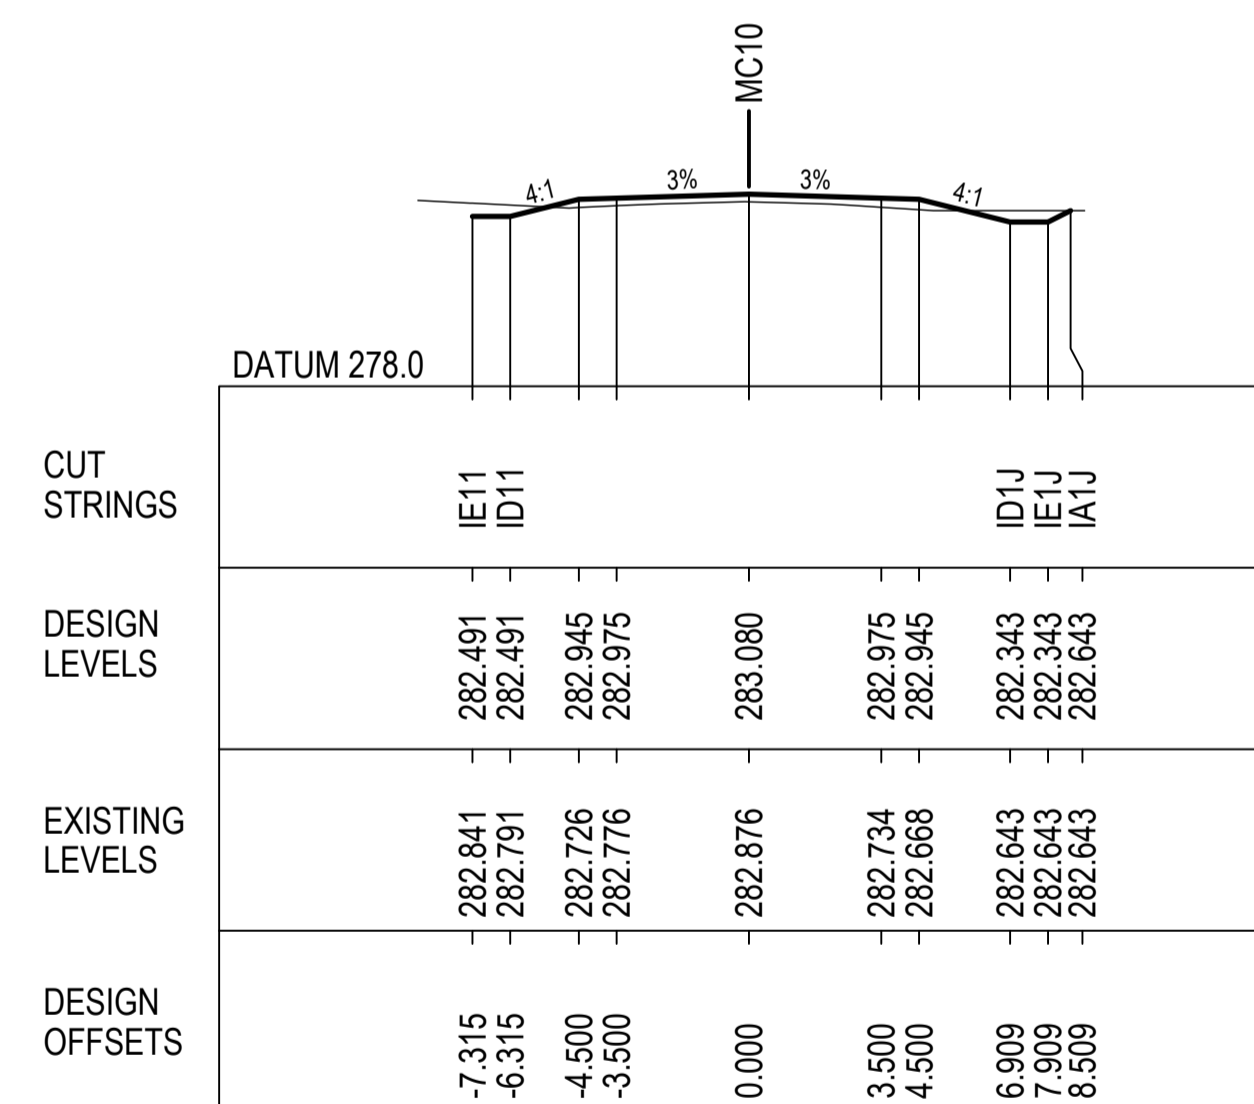

49800.000

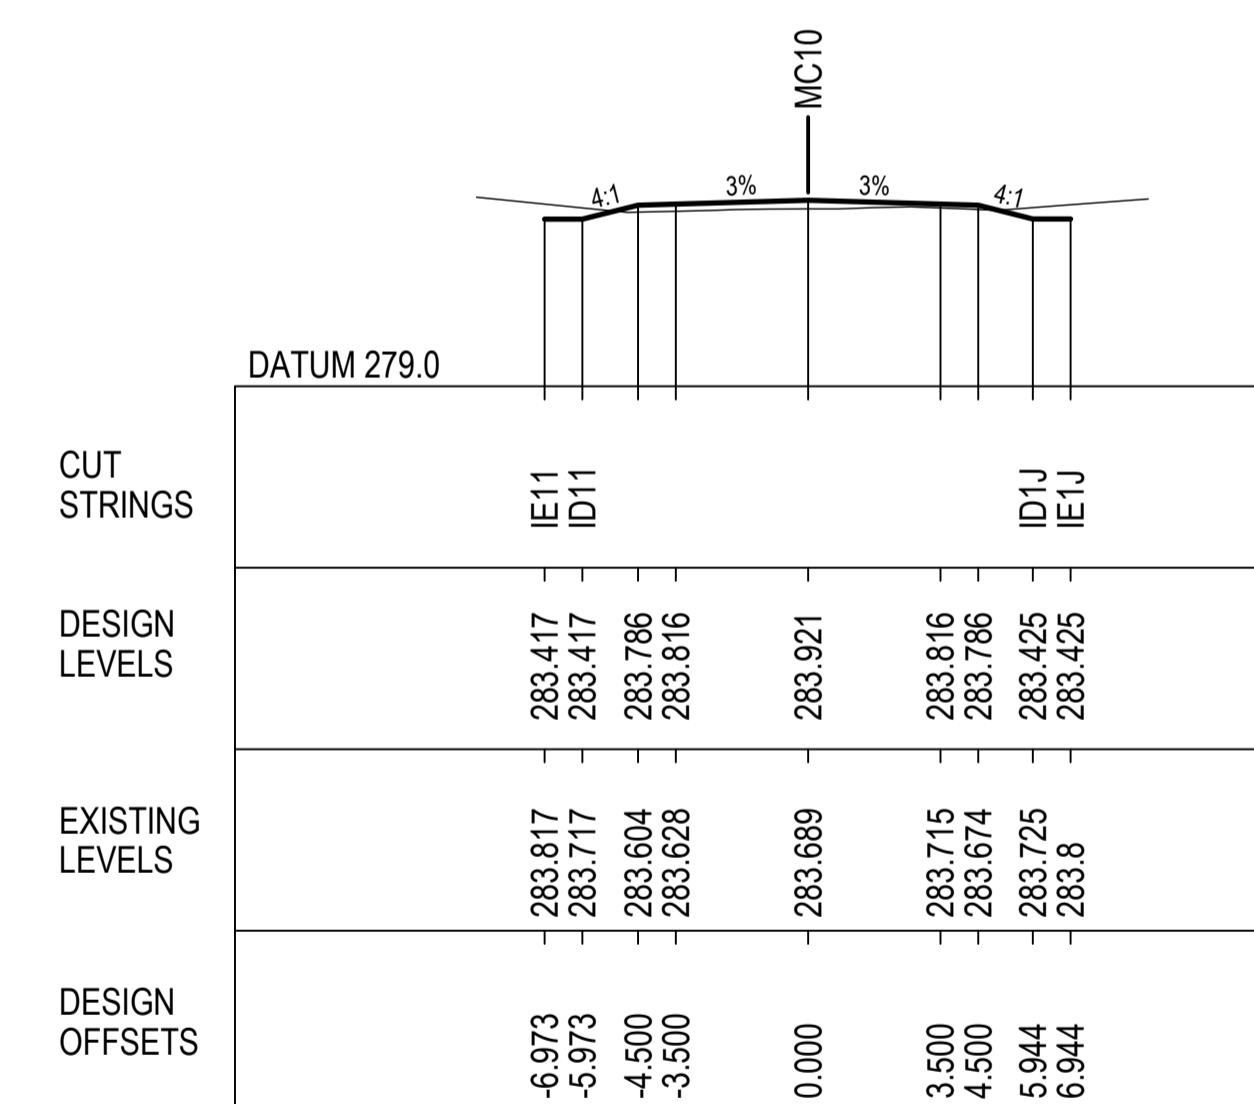

50000.000

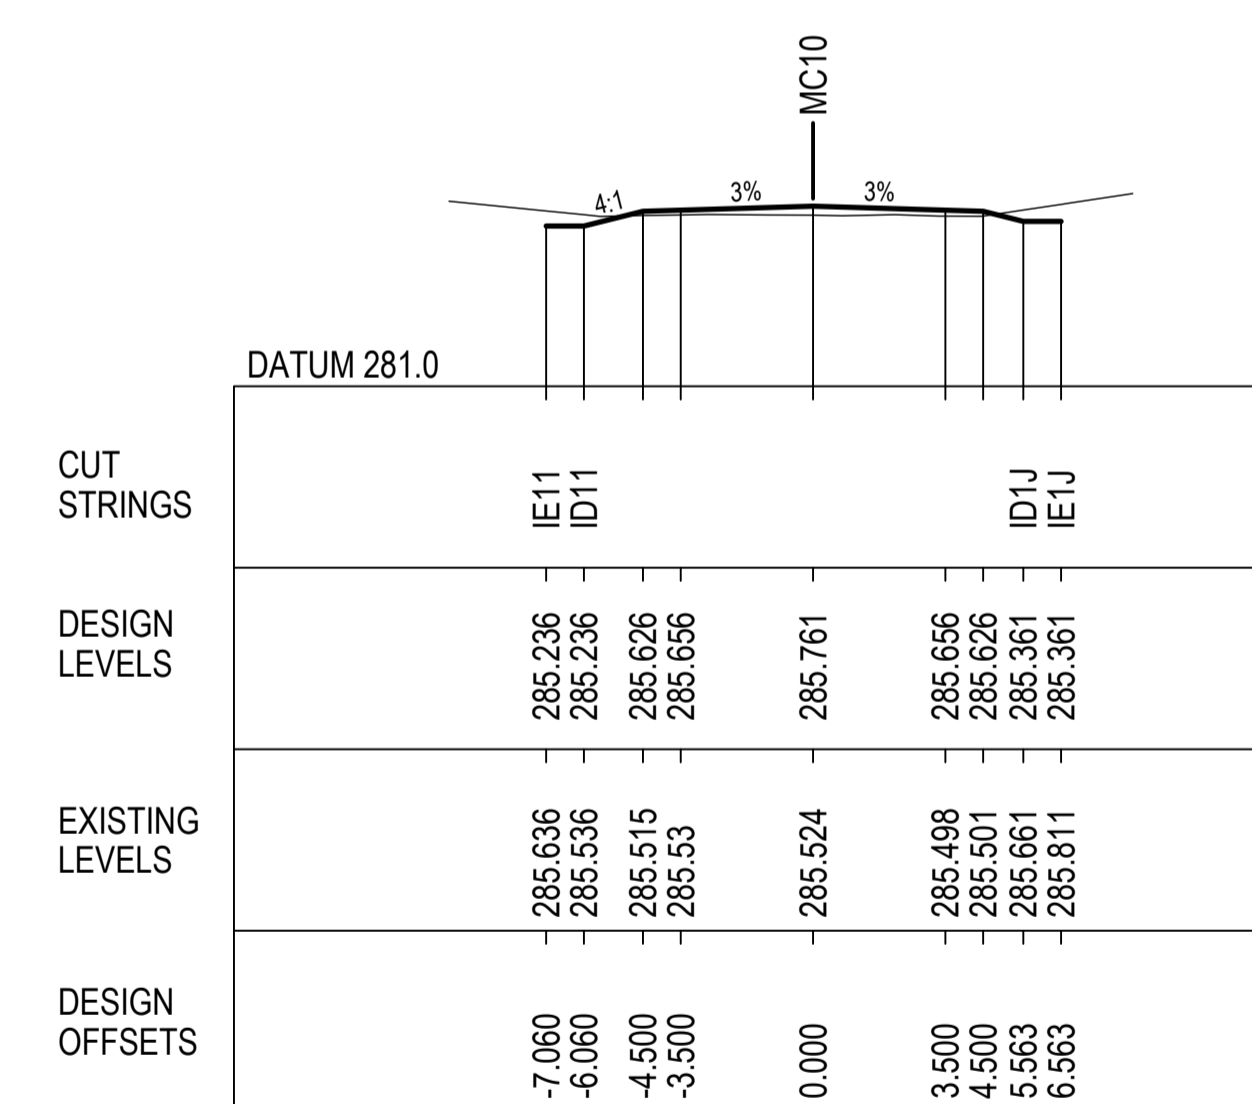

50200.000

**NOT FOR CONSTRUCTION**

REV.	DESCRIPTION	DATE
A	PRELIMINARY DESIGN - ISSUED FOR REVIEW	16/12/2022

CLIENT: COONAMBLE SHIRE COUNCIL

SCALE @ A1


COORDINATE SYSTEM: MGA 2020 HEIGHT DATUM: AHD

FILE PATH:


TITLE	NAME	DATE
DRAWN	B.ALGIE	29/11/2022
DRG CHECK	H.WILLIAMS	
DESIGN	H.WILLIAMS	
DESIGN CHECK	M.COLLINS	
DESIGN MNGR	M.COLLINS	
PROJECT MNGR	M.COLLINS	

PROJECT:	TOORAWENA ROAD UPGRADE COONAMBLE SHIRE COUNCIL	CLIENT PROJECT NO.
DRAWING TITLE:	PRELIMINARY DESIGN CROSS SECTIONS MC10 SHEET 28 OF 37	CWC PROJECT NO. 22-1031
DRAWING NUMBER: 22-1031-DD	SHEET NUMBER: RC - 2028	REVISION: A




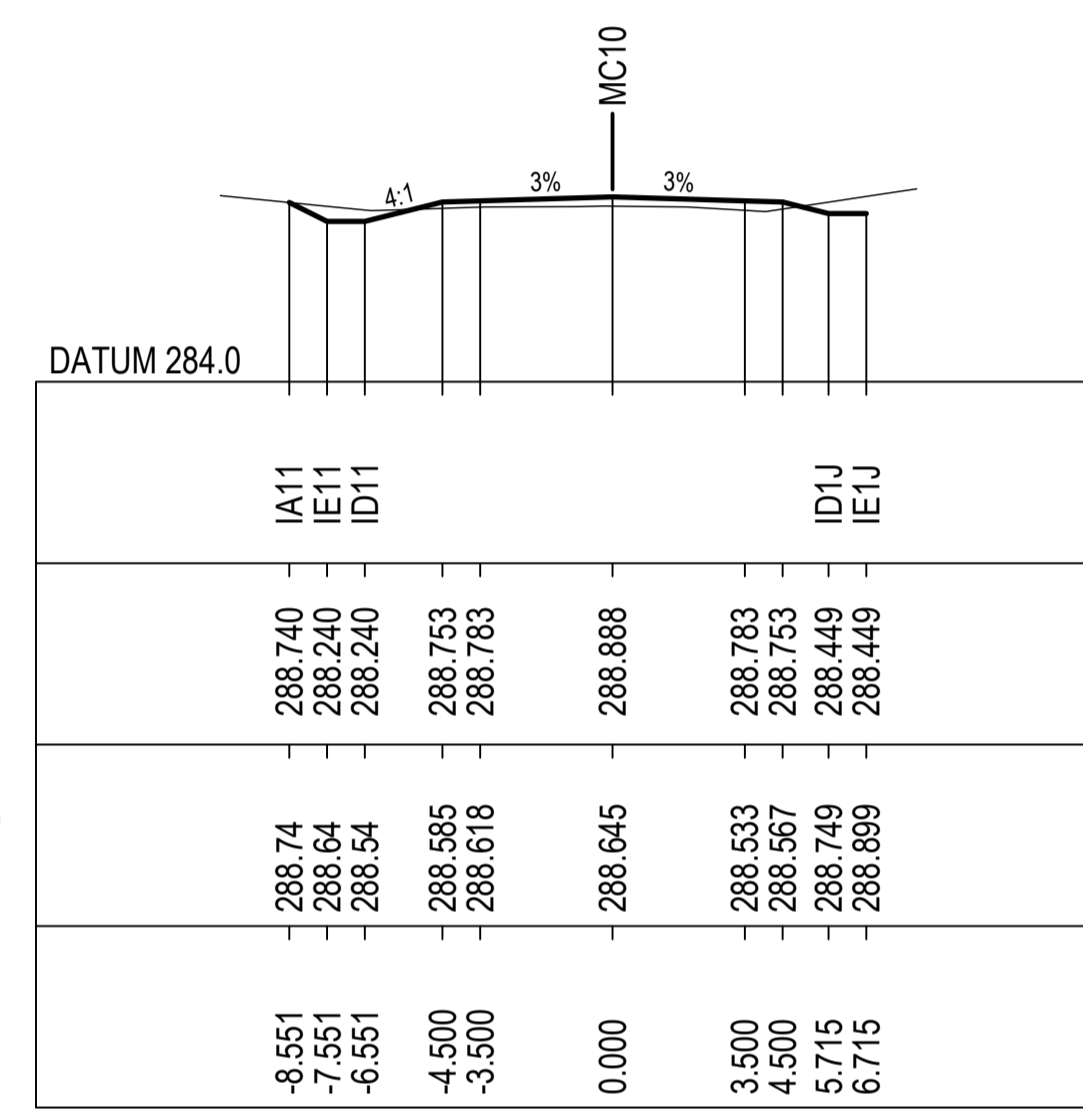


50500.000

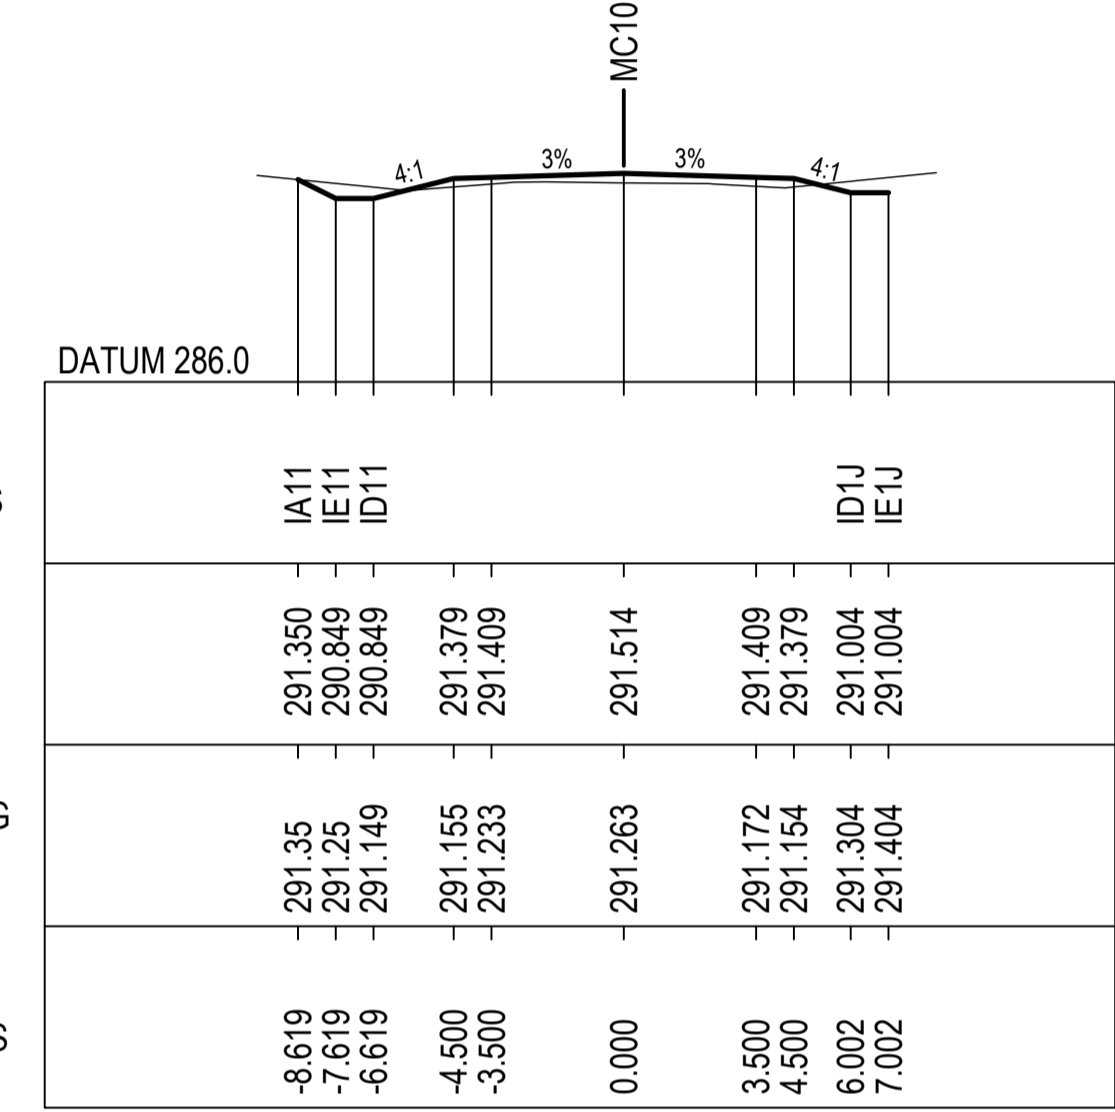


50700.000

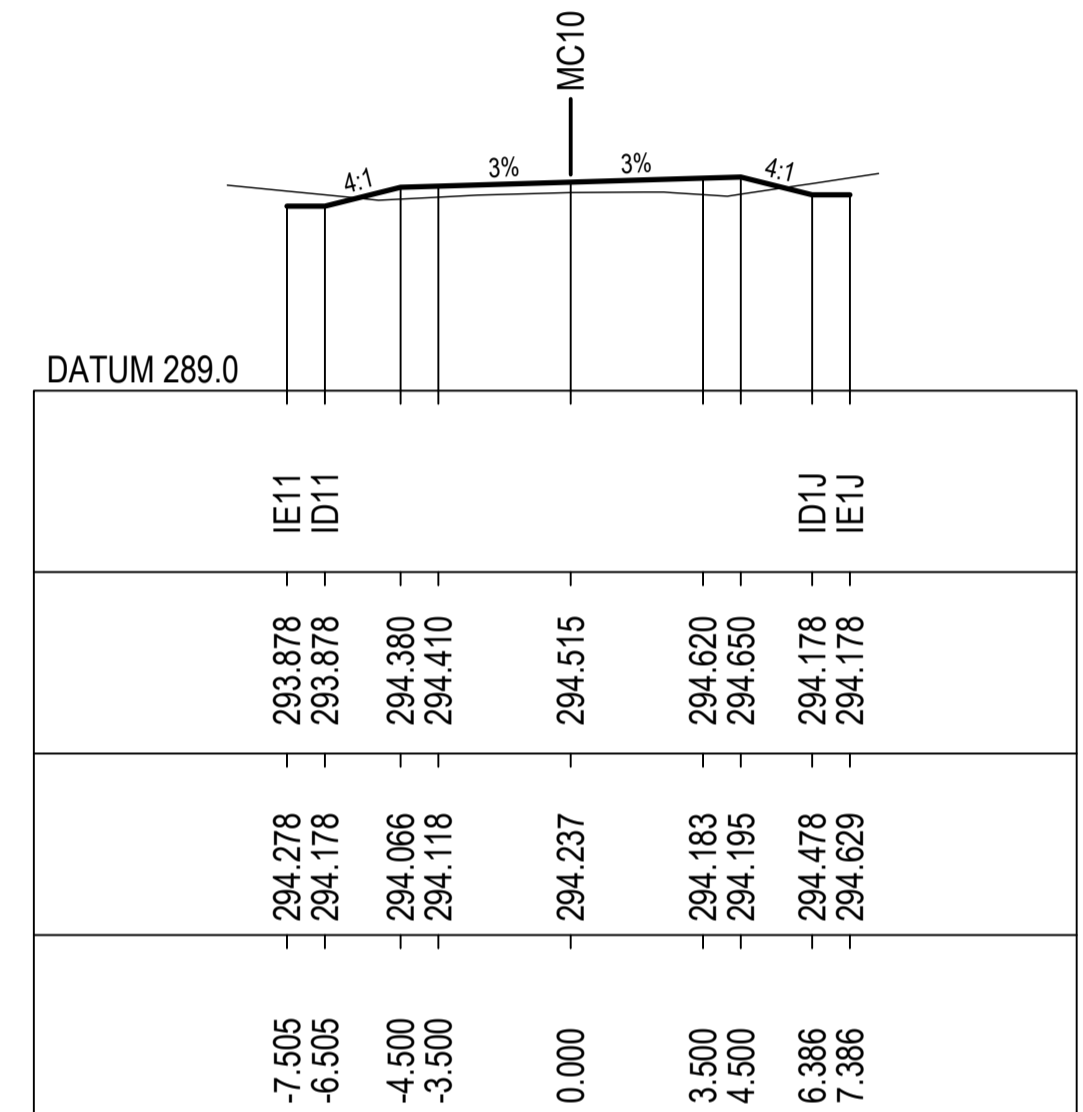


50900.000

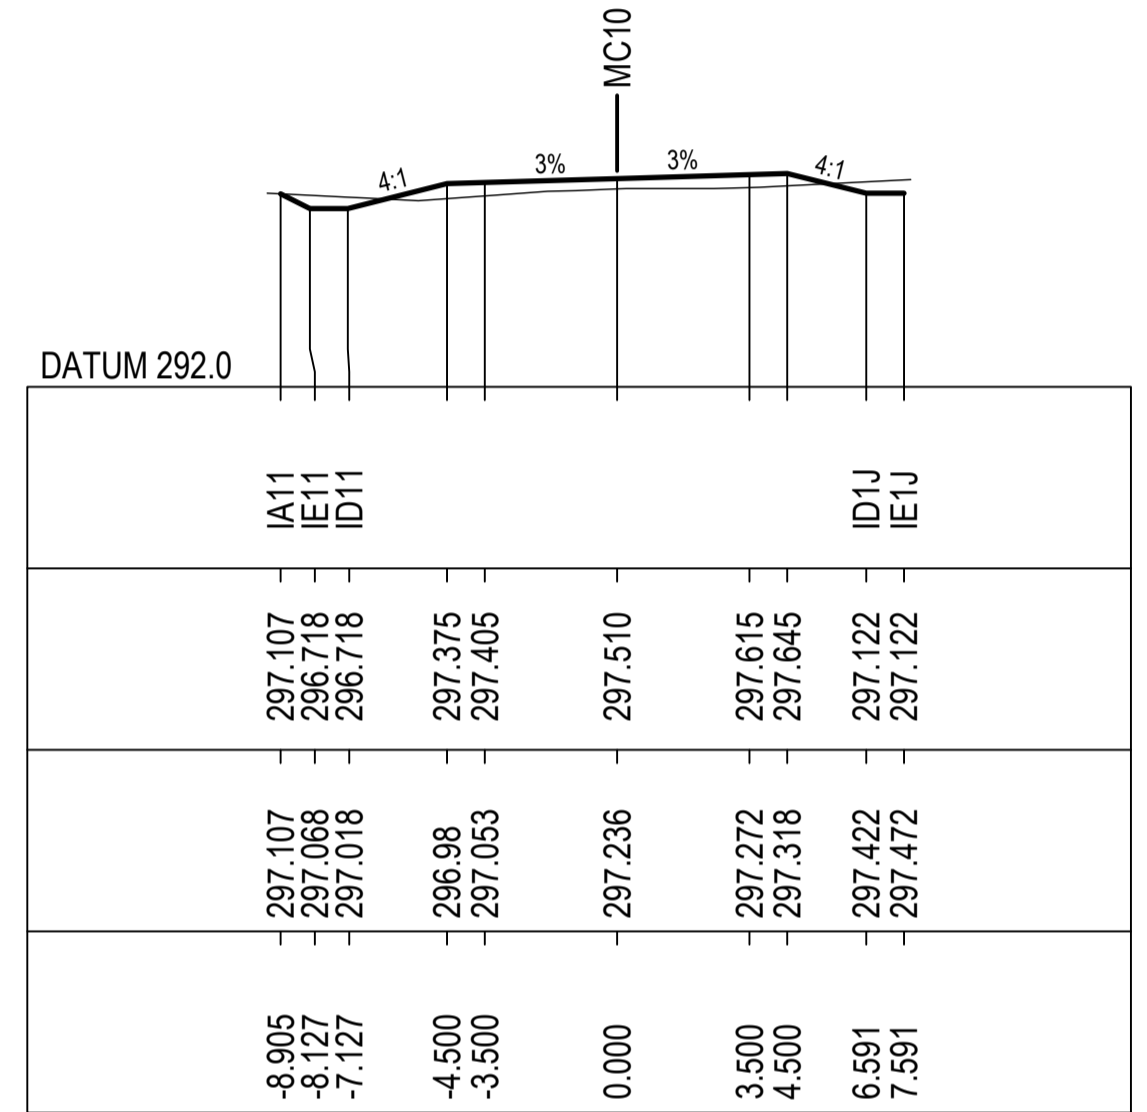


51100.000

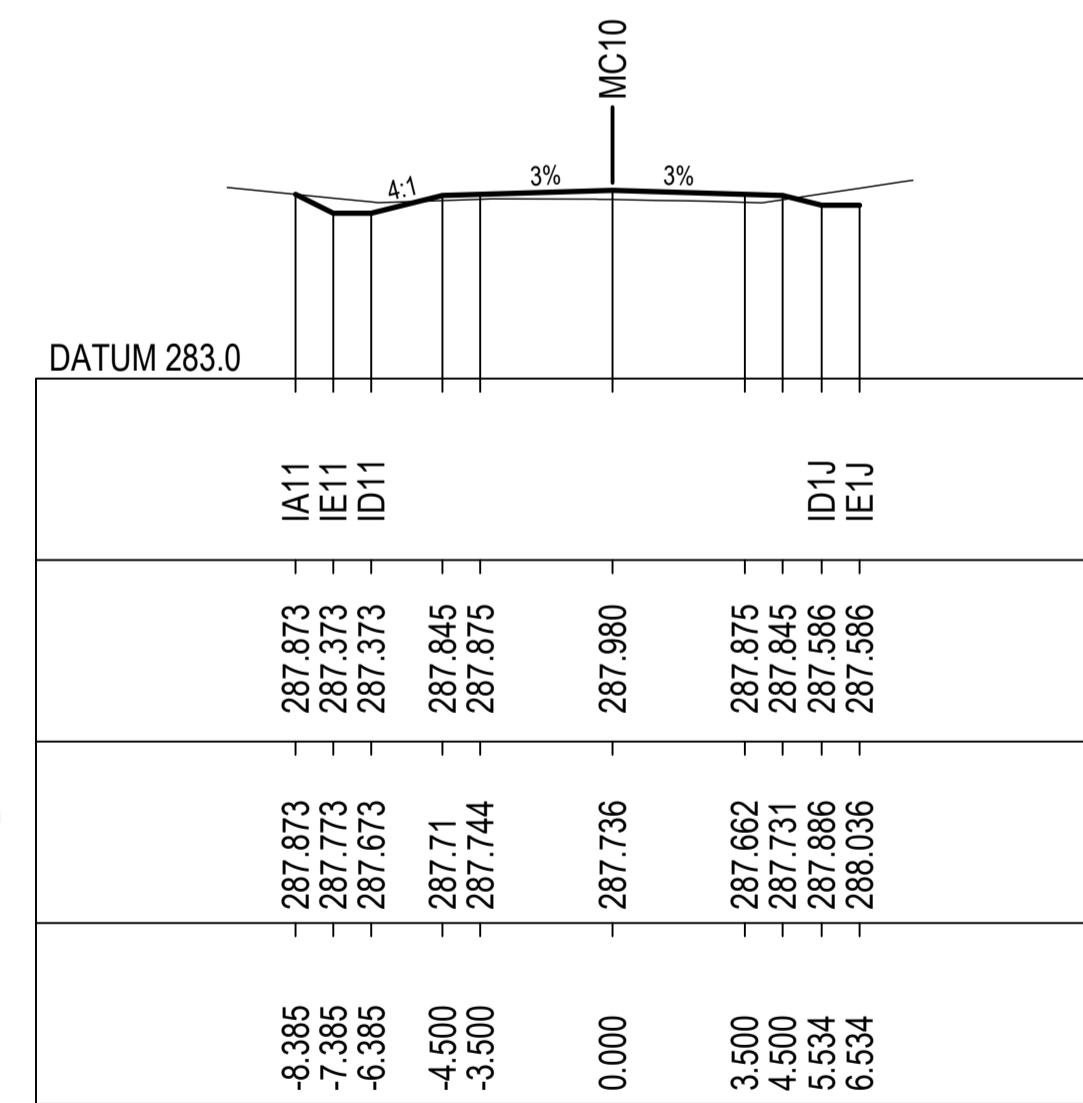


50400.000

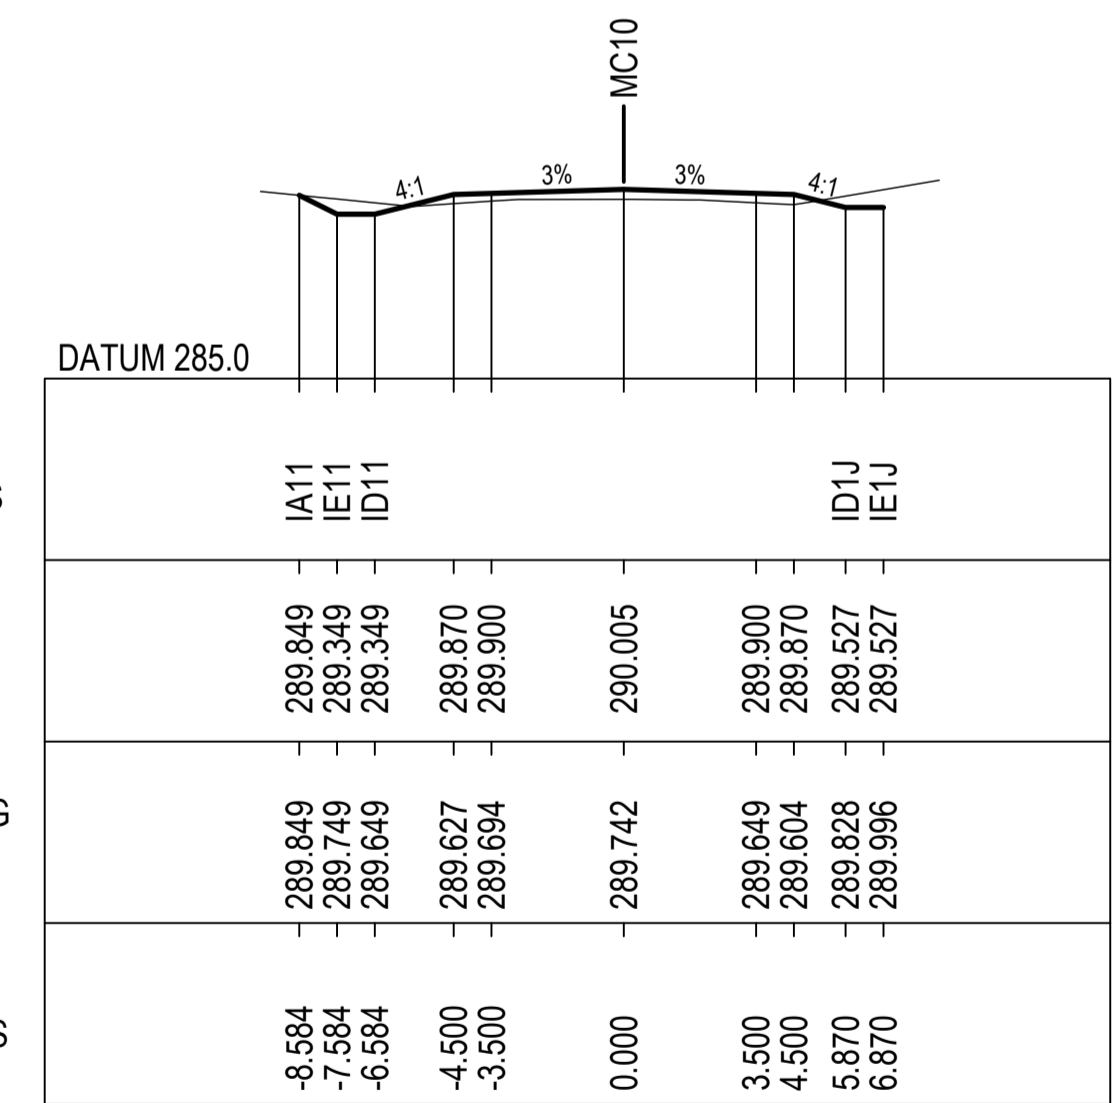

50600.000

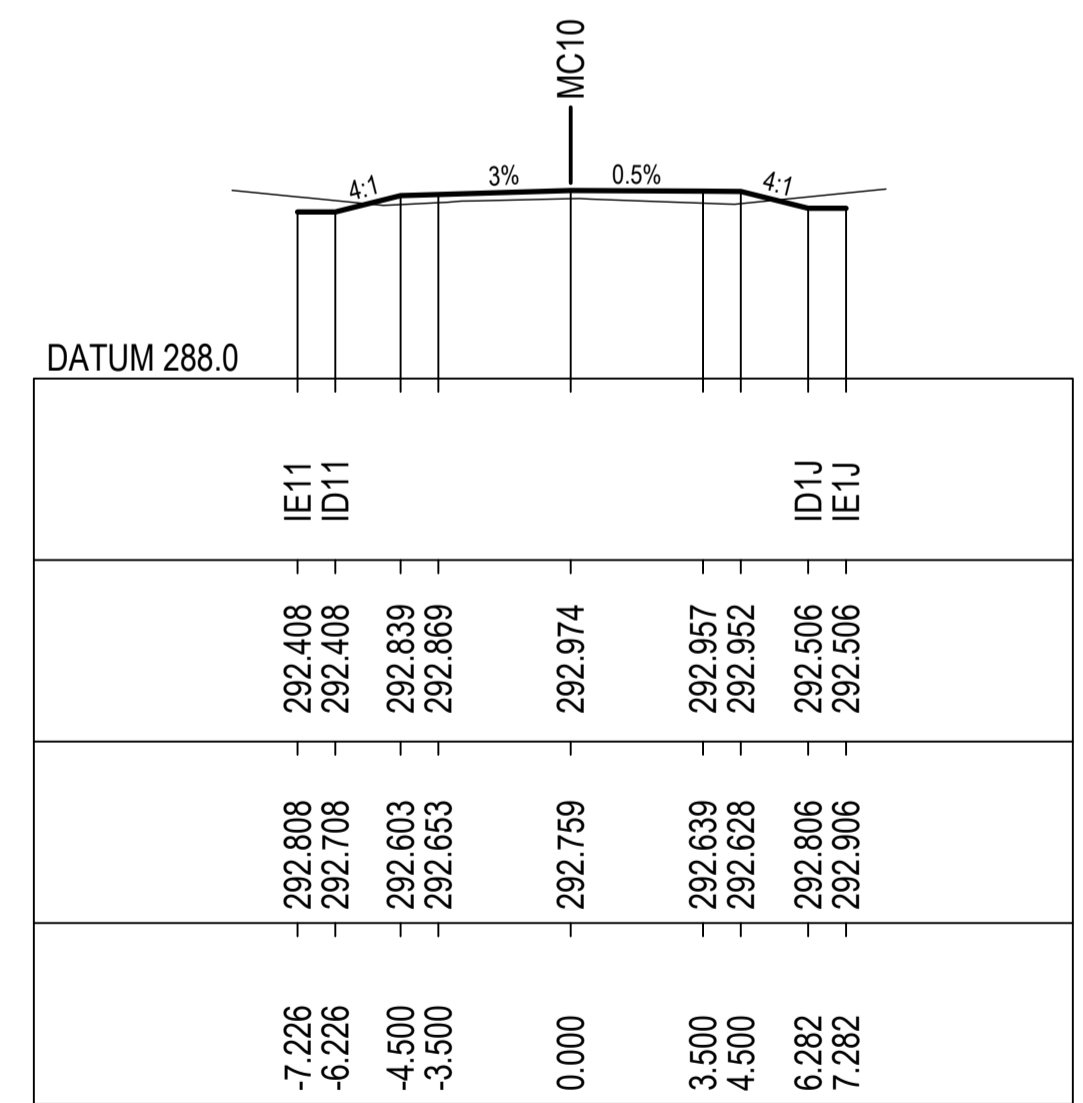

50800.000

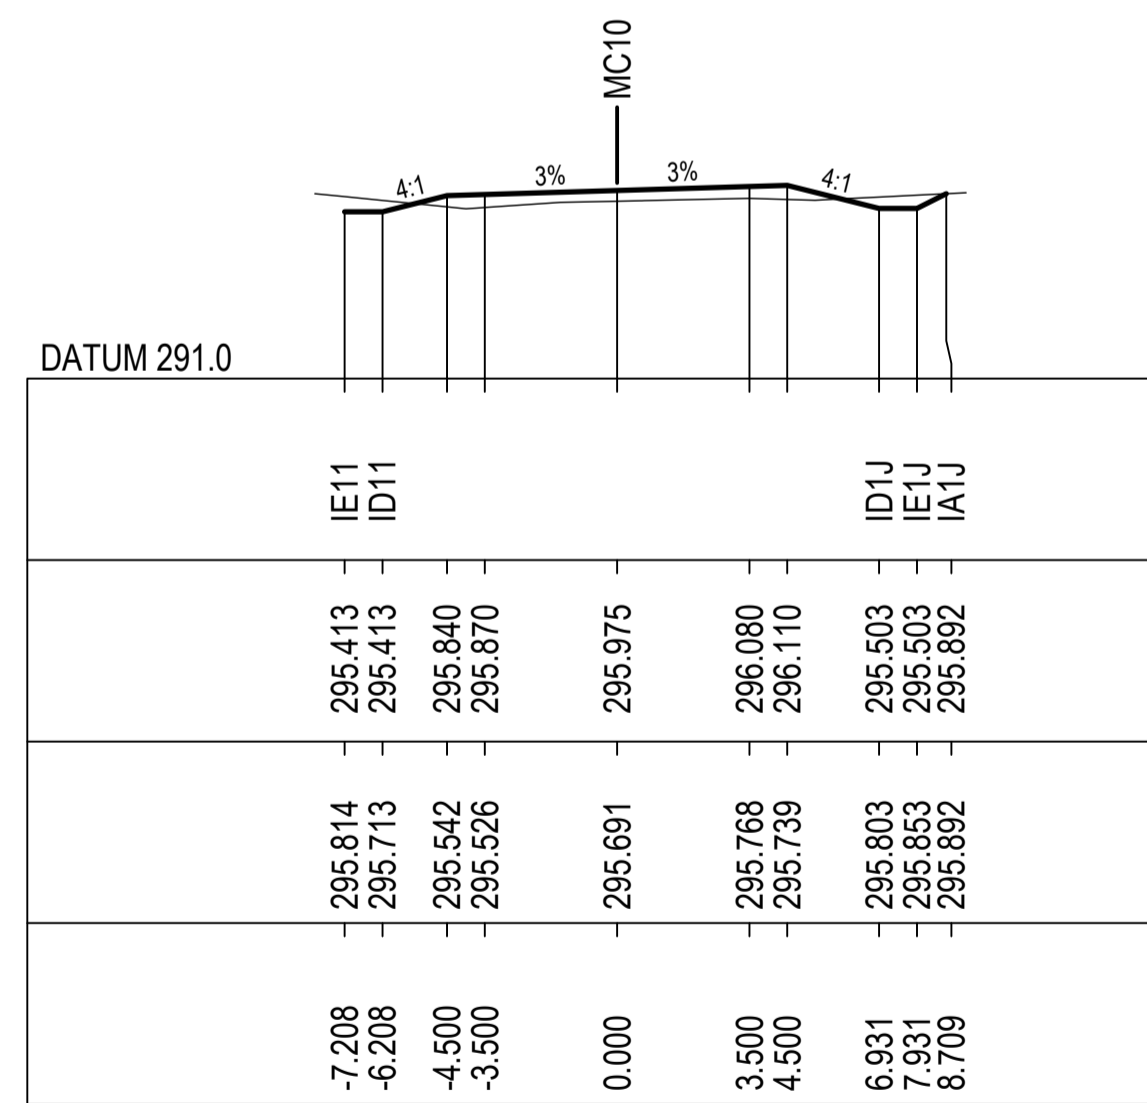

51000.000

NOT FOR CONSTRUCTION

REV.	DESCRIPTION	DATE
A	PRELIMINARY DESIGN - ISSUED FOR REVIEW	16/12/2022

CLIENT: COONAMBLE SHIRE COUNCIL









SCALE @ A1

COORDINATE SYSTEM: MGA 2020 HEIGHT DATUM: AHD

FILE PATH:

TITLE	NAME	DATE
DRAWN	B.ALGIE	29/11/2022
DRG CHECK	H.WILLIAMS	
DESIGN	H.WILLIAMS	
DESIGN CHECK	M.COLLINS	
DESIGN MNGR	M.COLLINS	
PROJECT MNGR	M.COLLINS	

PROJECT:	TOORAWENAH ROAD UPGRADE COONAMBLE SHIRE COUNCIL	CLIENT PROJECT NO.
DRAWING TITLE:	PRELIMINARY DESIGN CROSS SECTIONS MC10 SHEET 29 OF 37	CWC PROJECT NO. 22-1031
DRAWING NUMBER:	22-1031-DD	SHEET NUMBER: RC - 2029
		REVISION: A

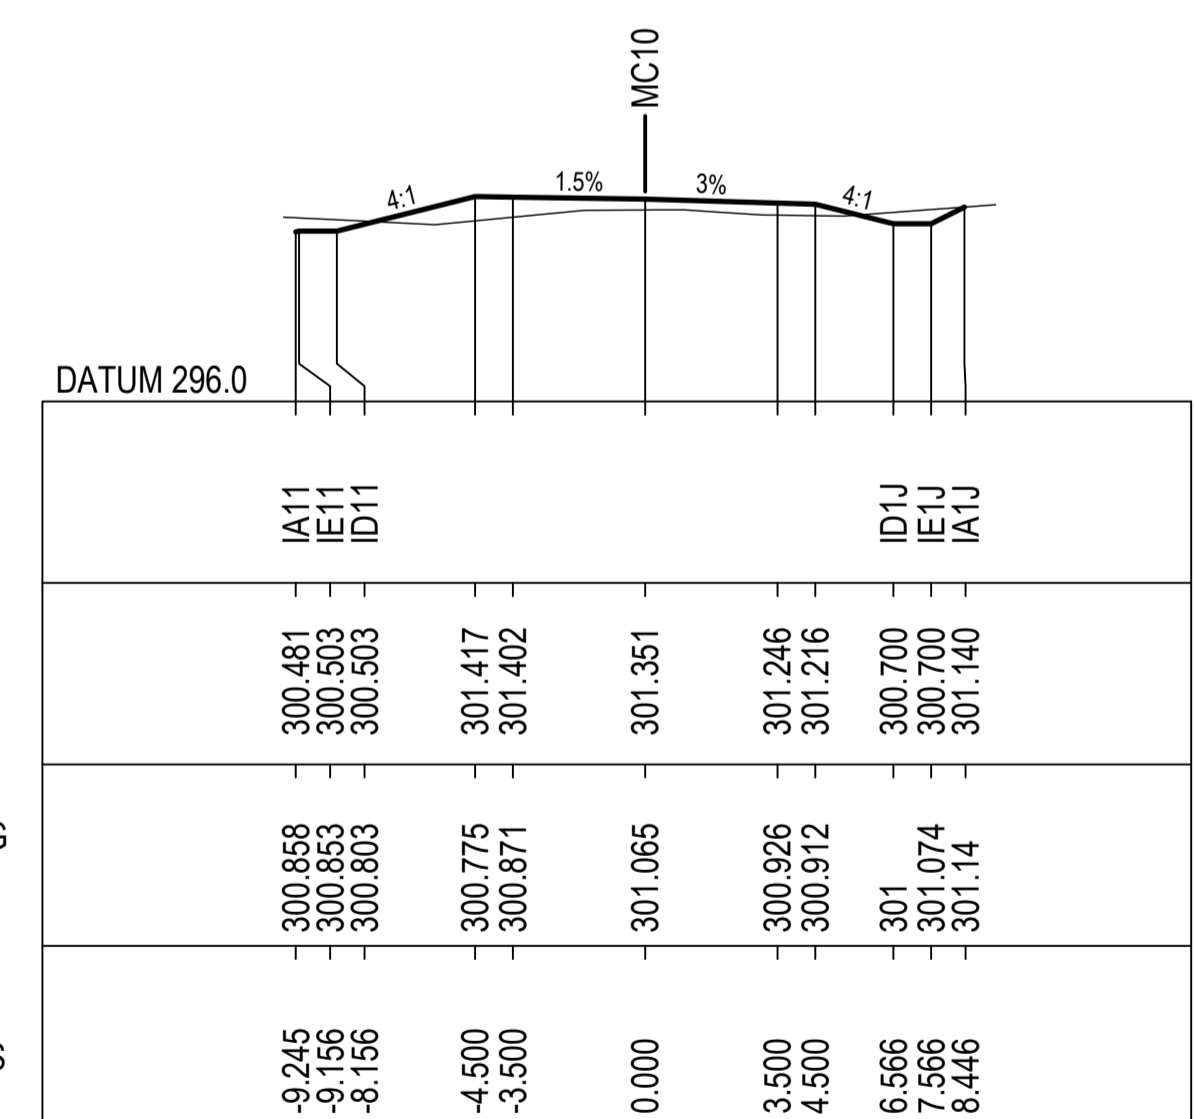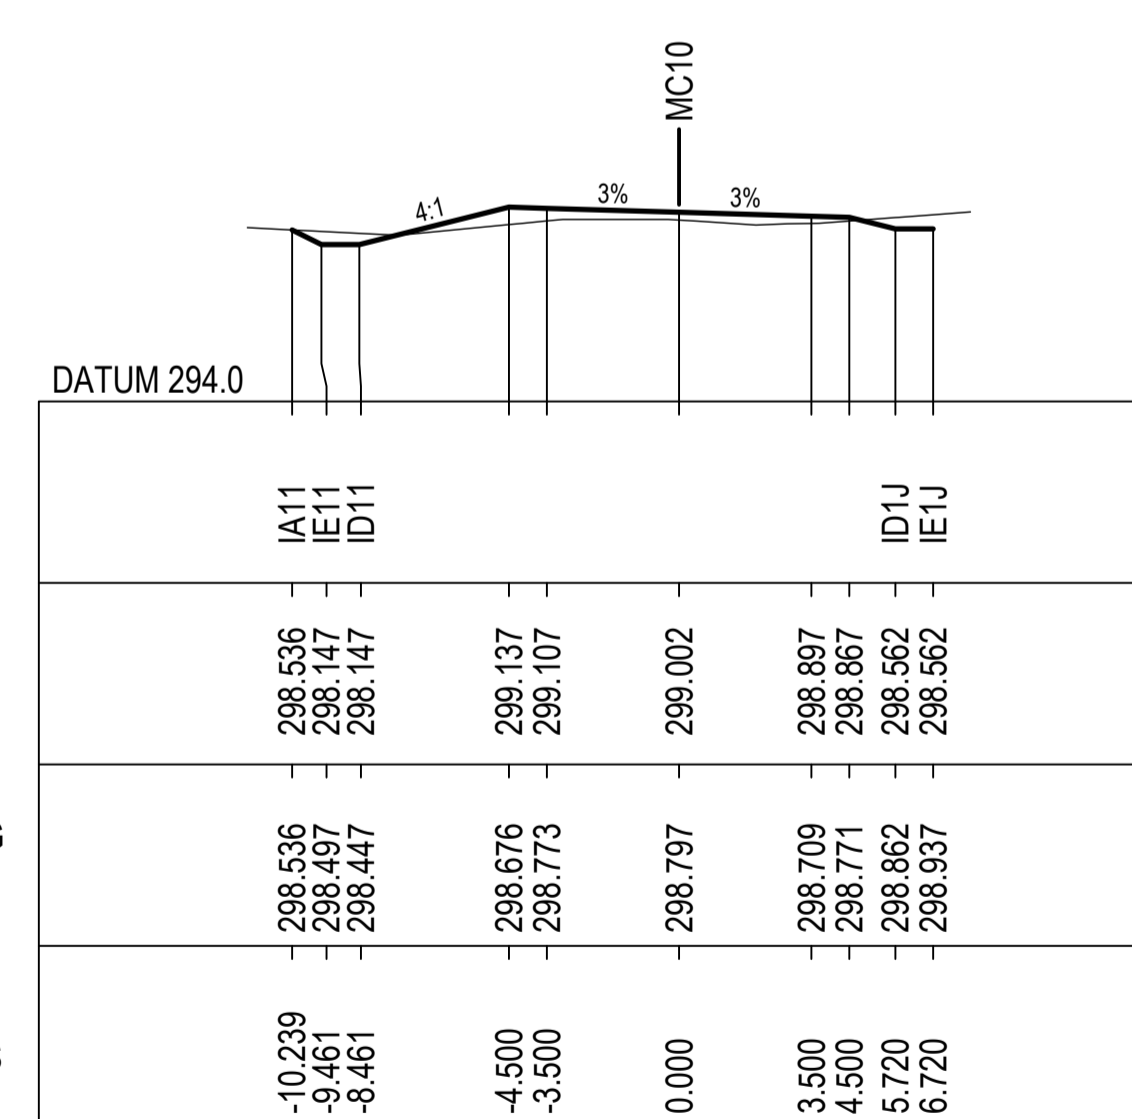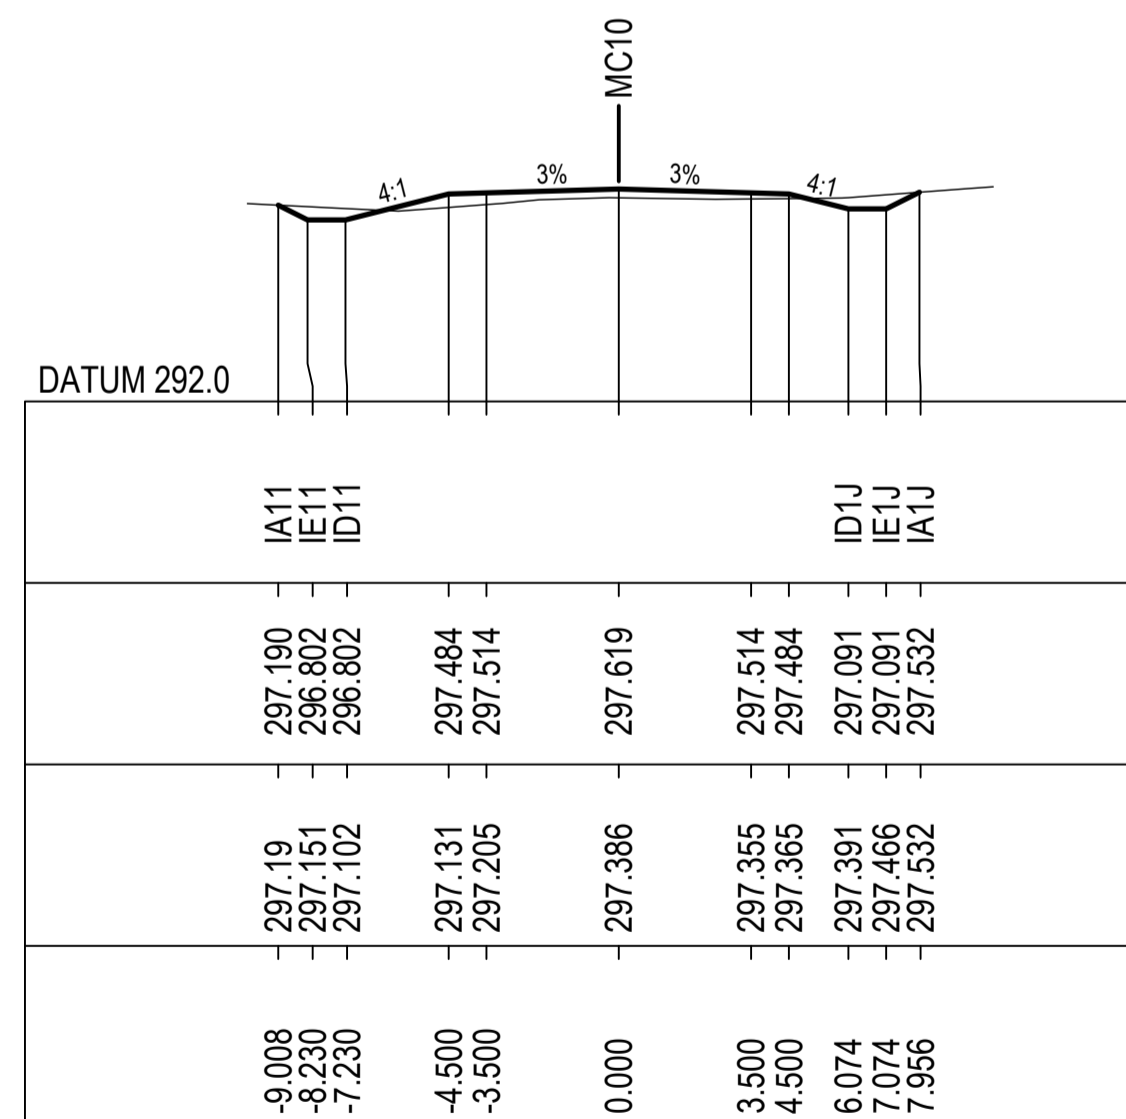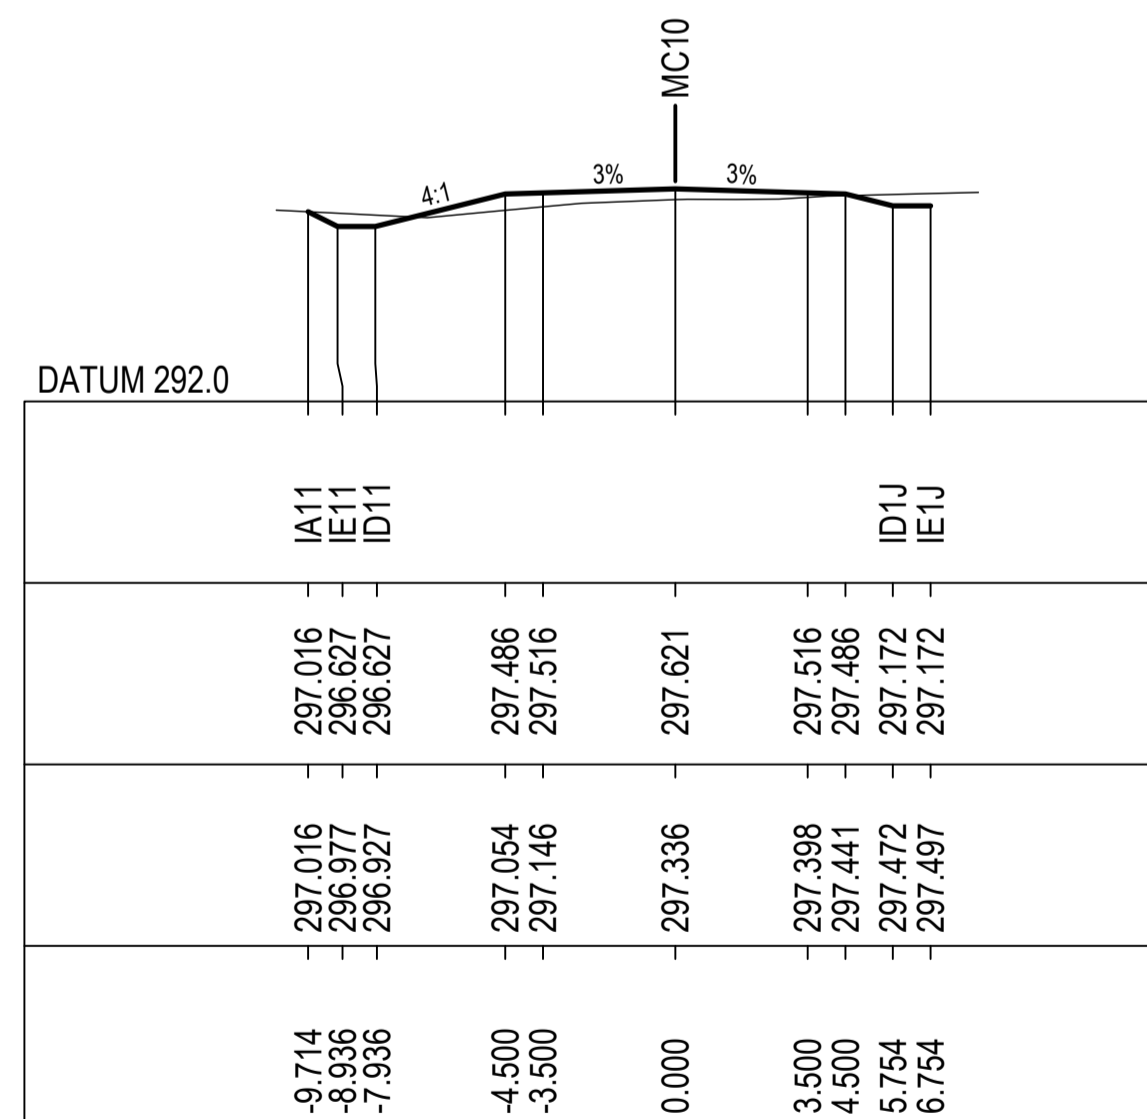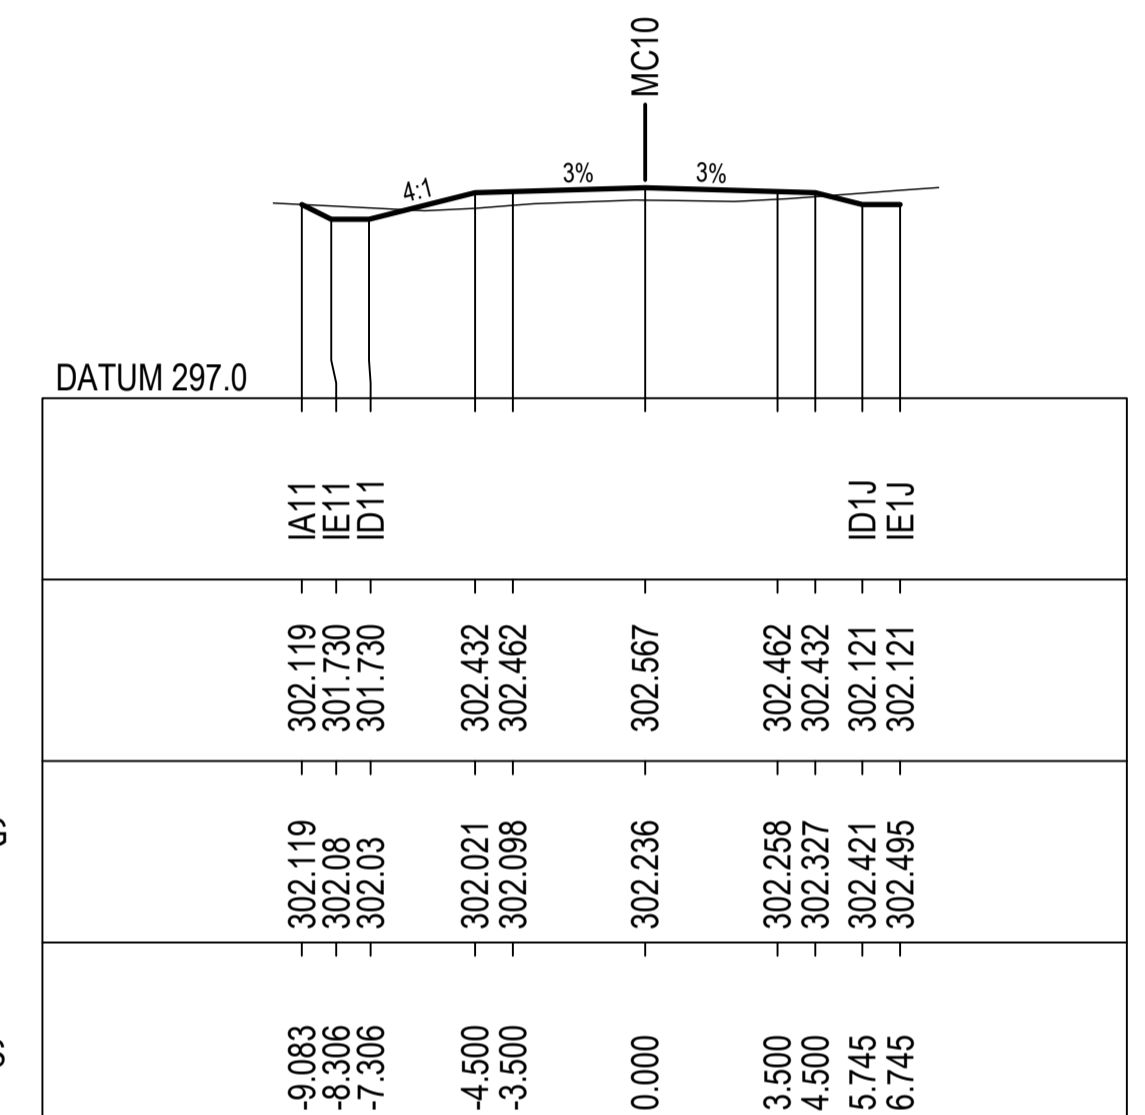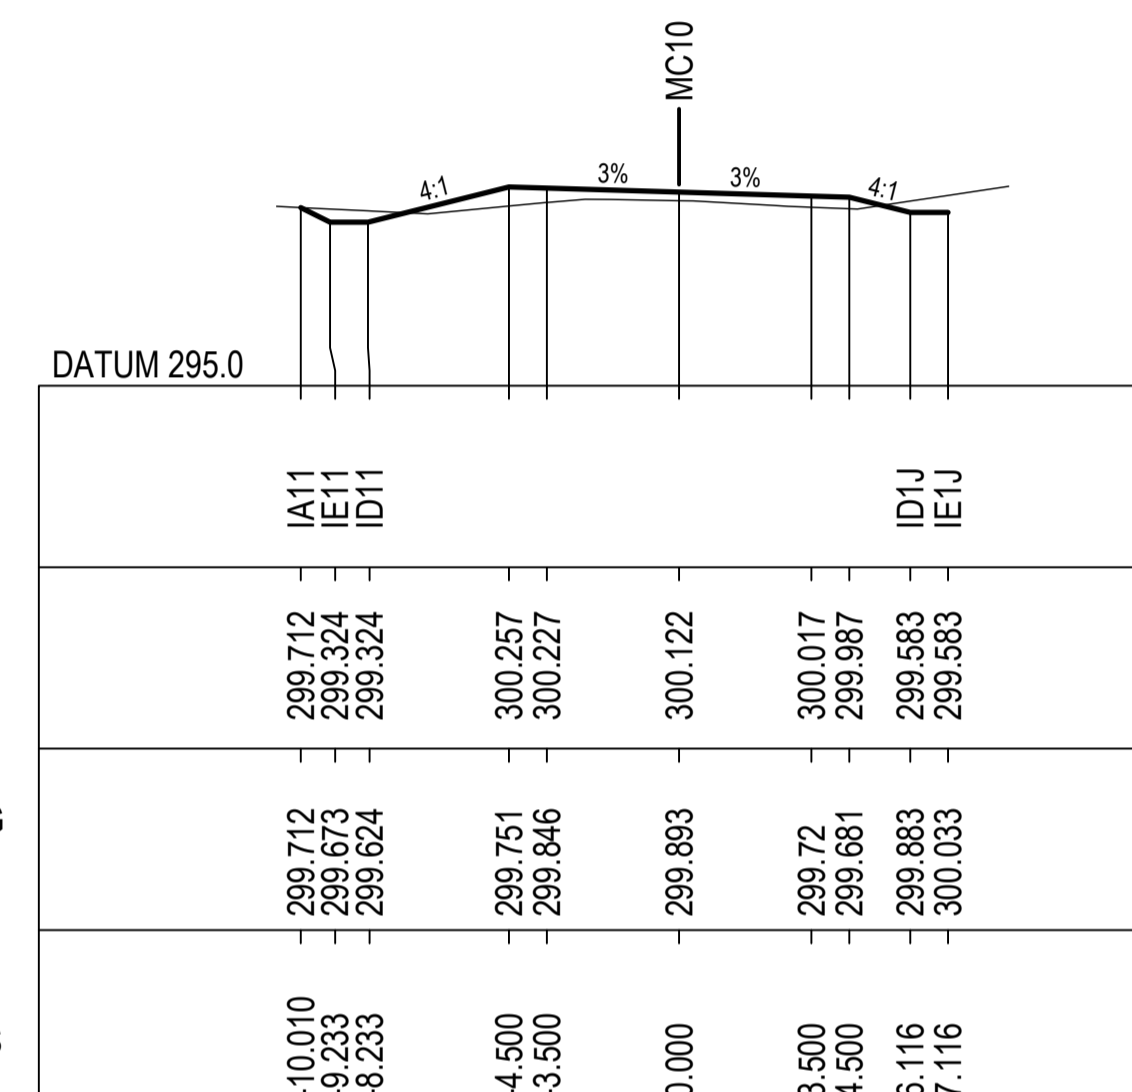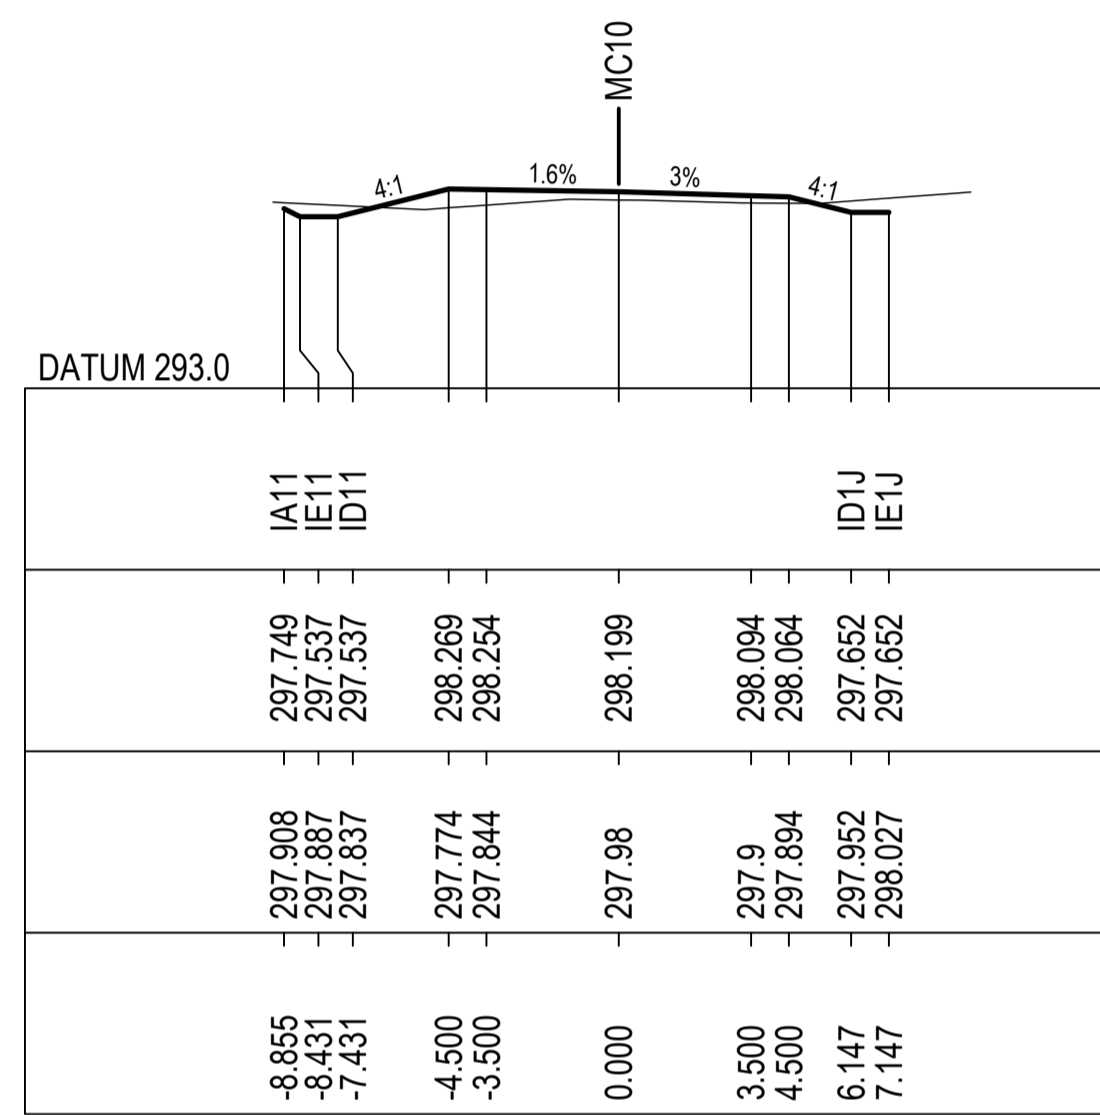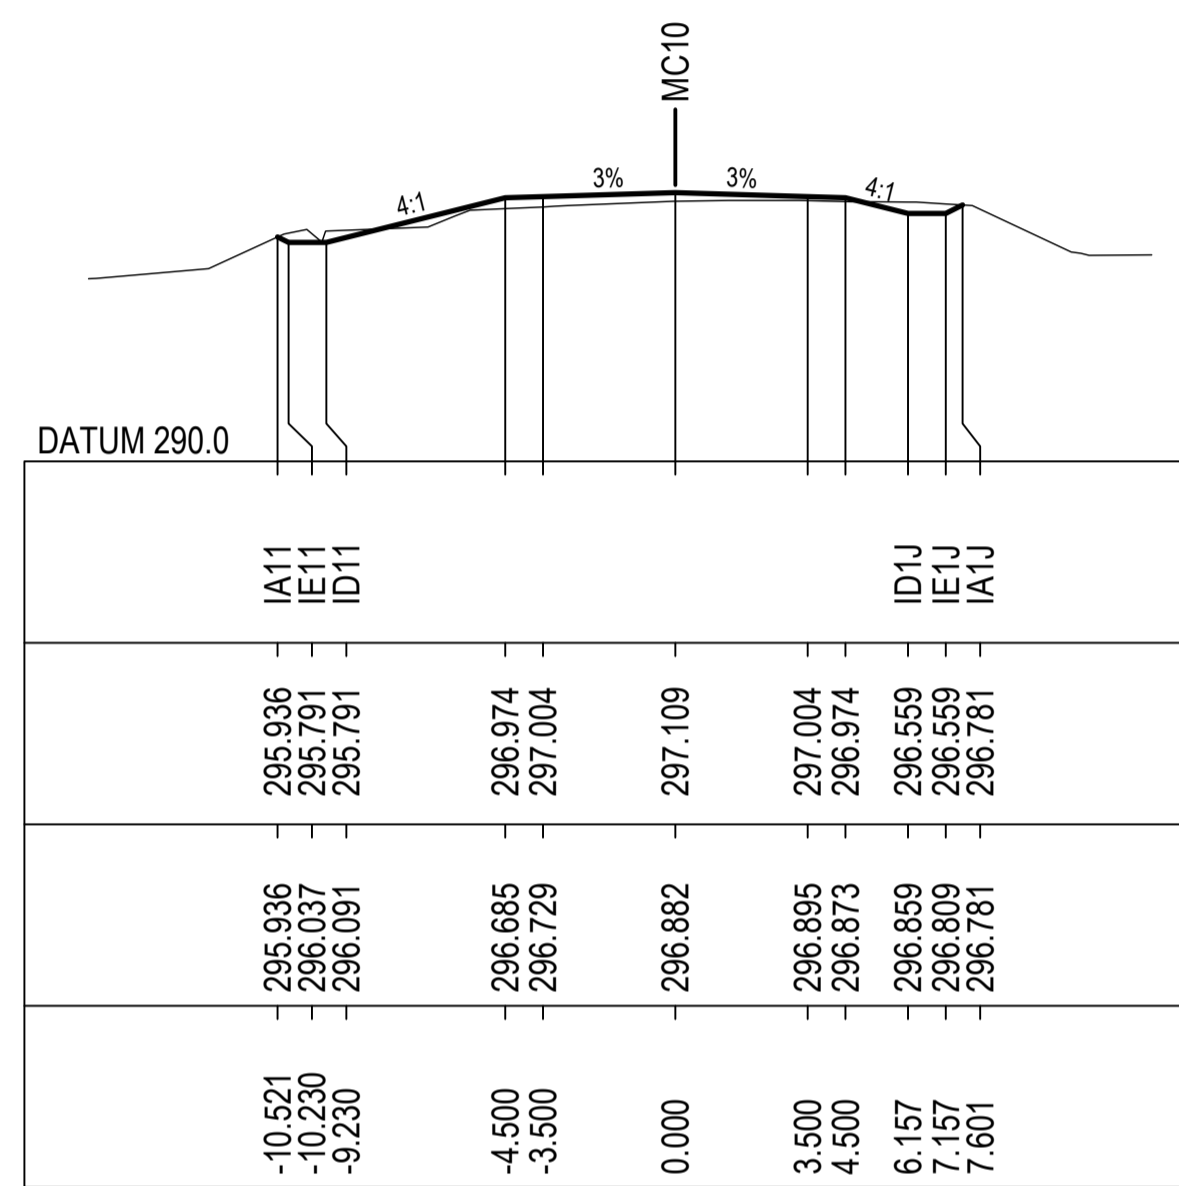

NOT FOR CONSTRUCTION

REV.	DESCRIPTION	DATE
A	PRELIMINARY DESIGN - ISSUED FOR REVIEW	16/12/2022

CLIENT: COONAMBLE SHIRE COUNCIL

SCALE @ A1


COORDINATE SYSTEM: MGA 2020 HEIGHT DATUM: AHD

FILE PATH:


TITLE	NAME	DATE
DRAWN	B.ALGIE	29/11/2022
DRG CHECK	H.WILLIAMS	
DESIGN	H.WILLIAMS	
DESIGN CHECK	M.COLLINS	
DESIGN MNGR	M.COLLINS	
PROJECT MNGR	M.COLLINS	

PROJECT:	TOORAWENAH ROAD UPGRADE COONAMBLE SHIRE COUNCIL	CLIENT PROJECT NO.
DRAWING TITLE:	PRELIMINARY DESIGN CROSS SECTIONS MC10 SHEET 30 OF 37	CWC PROJECT NO. 22-1031
DRAWING NUMBER: 22-1031-DD	SHEET NUMBER: RC - 2030	REVISION: A




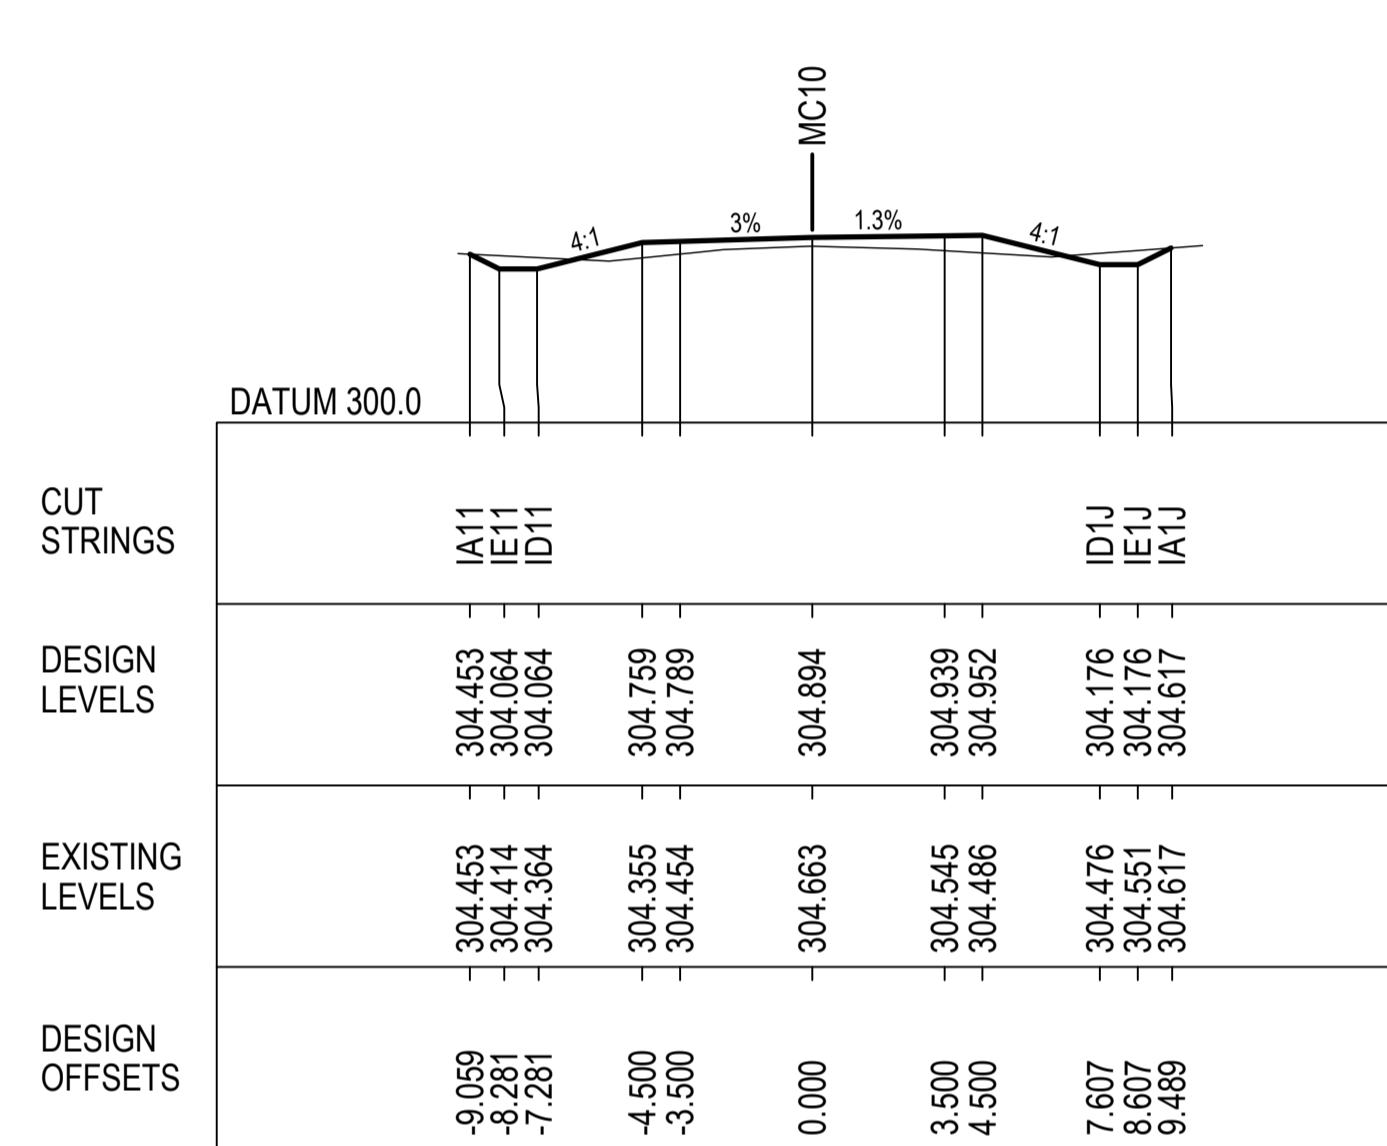


52100.000

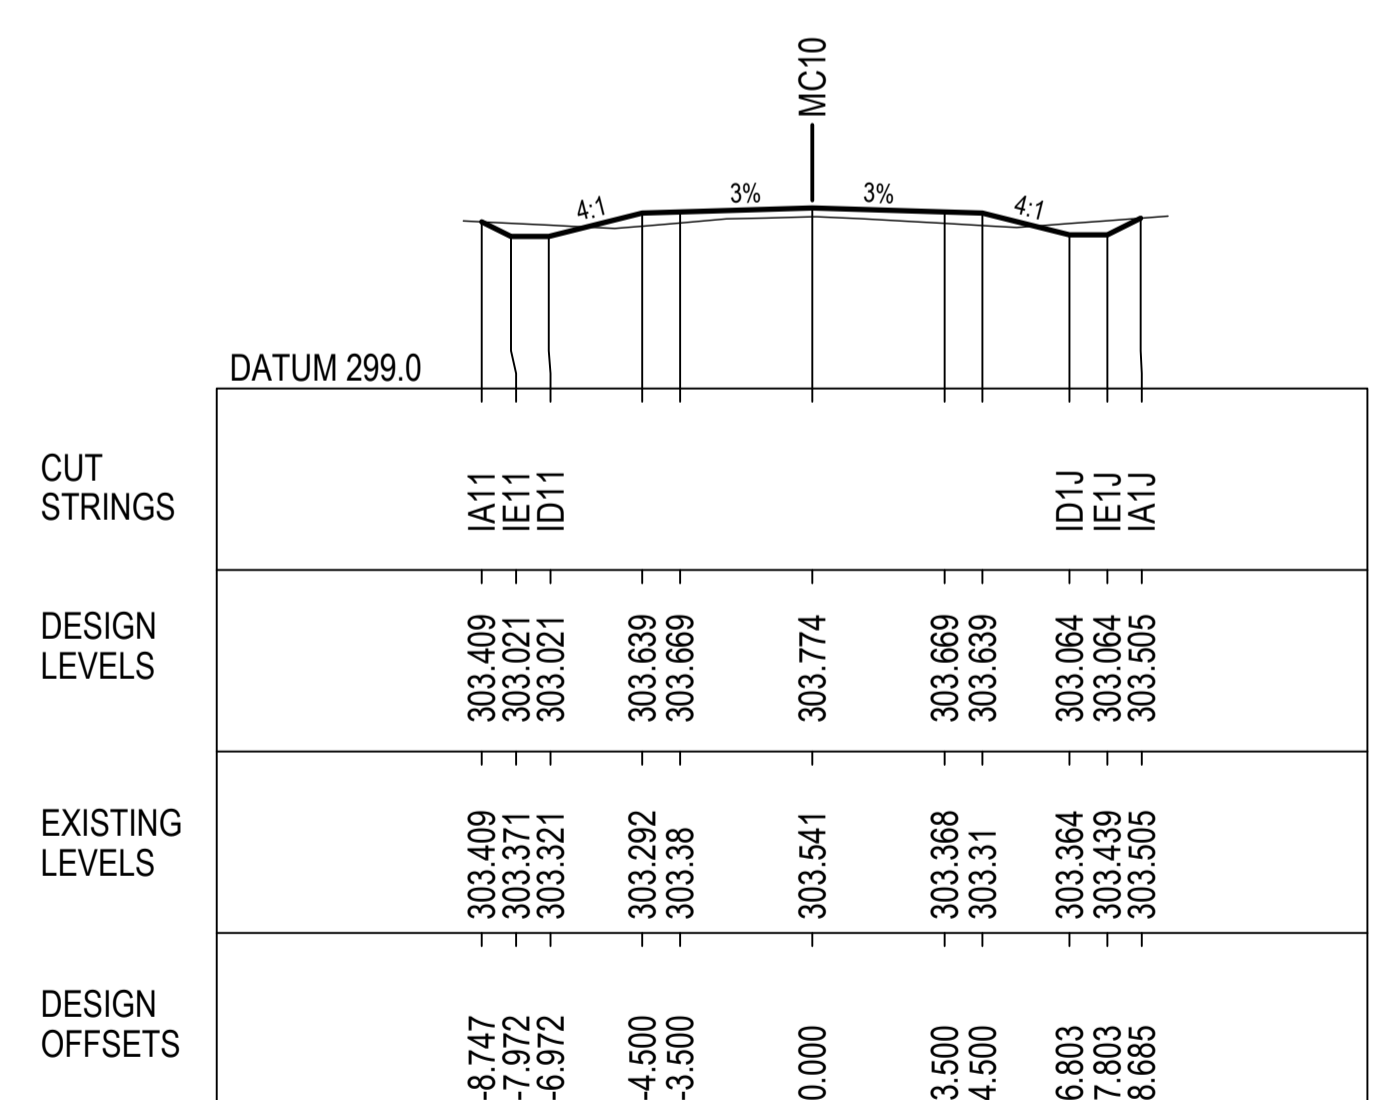


52000.000

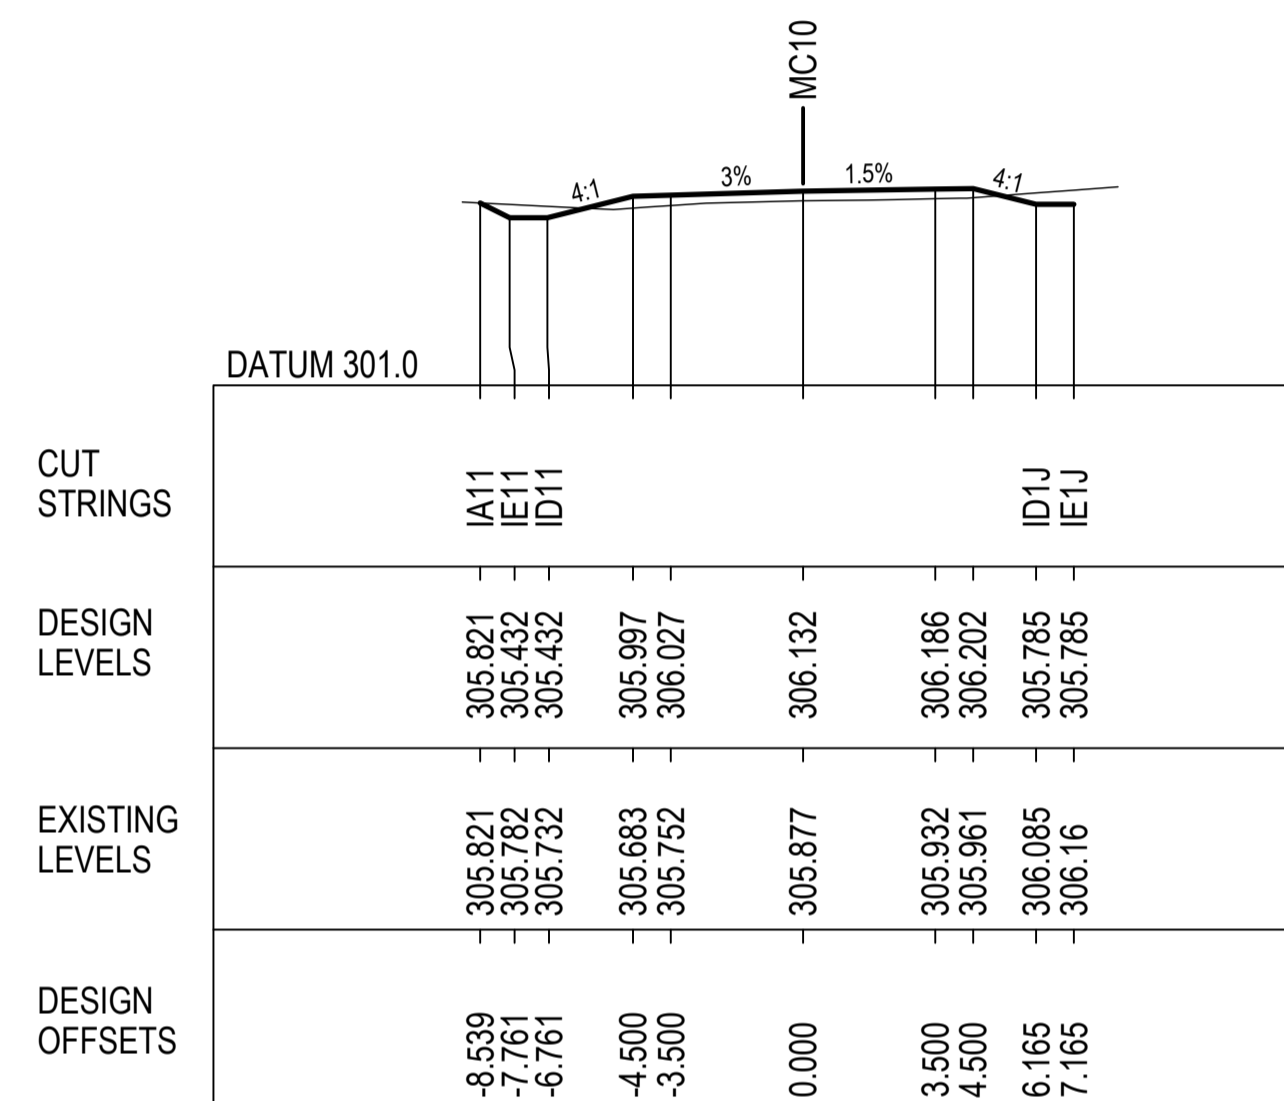


52300.000

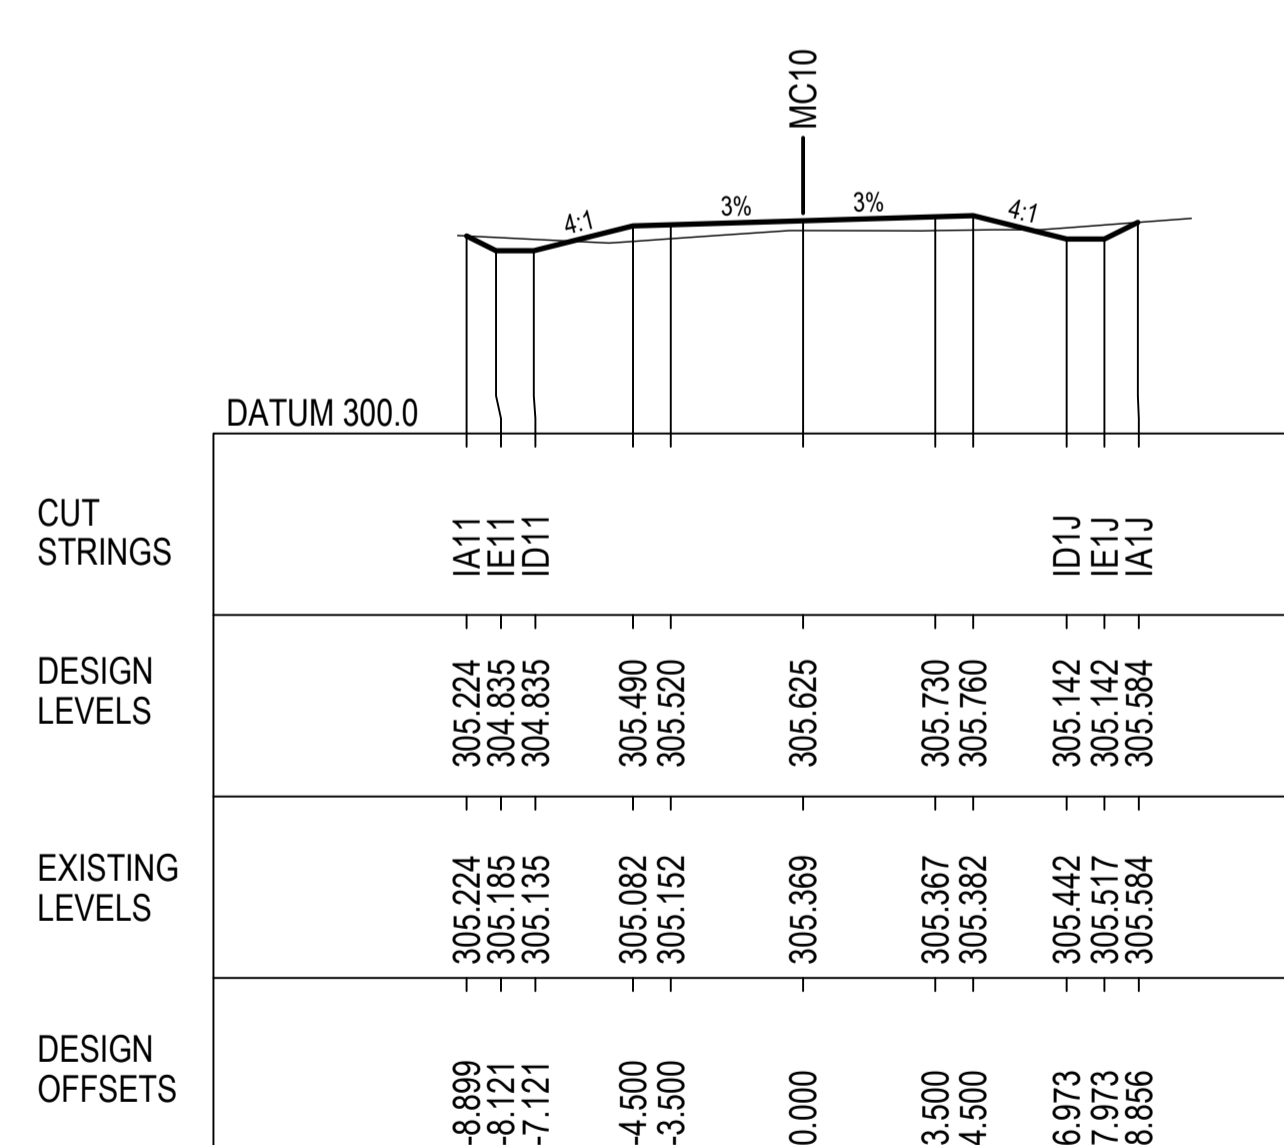


52200.000

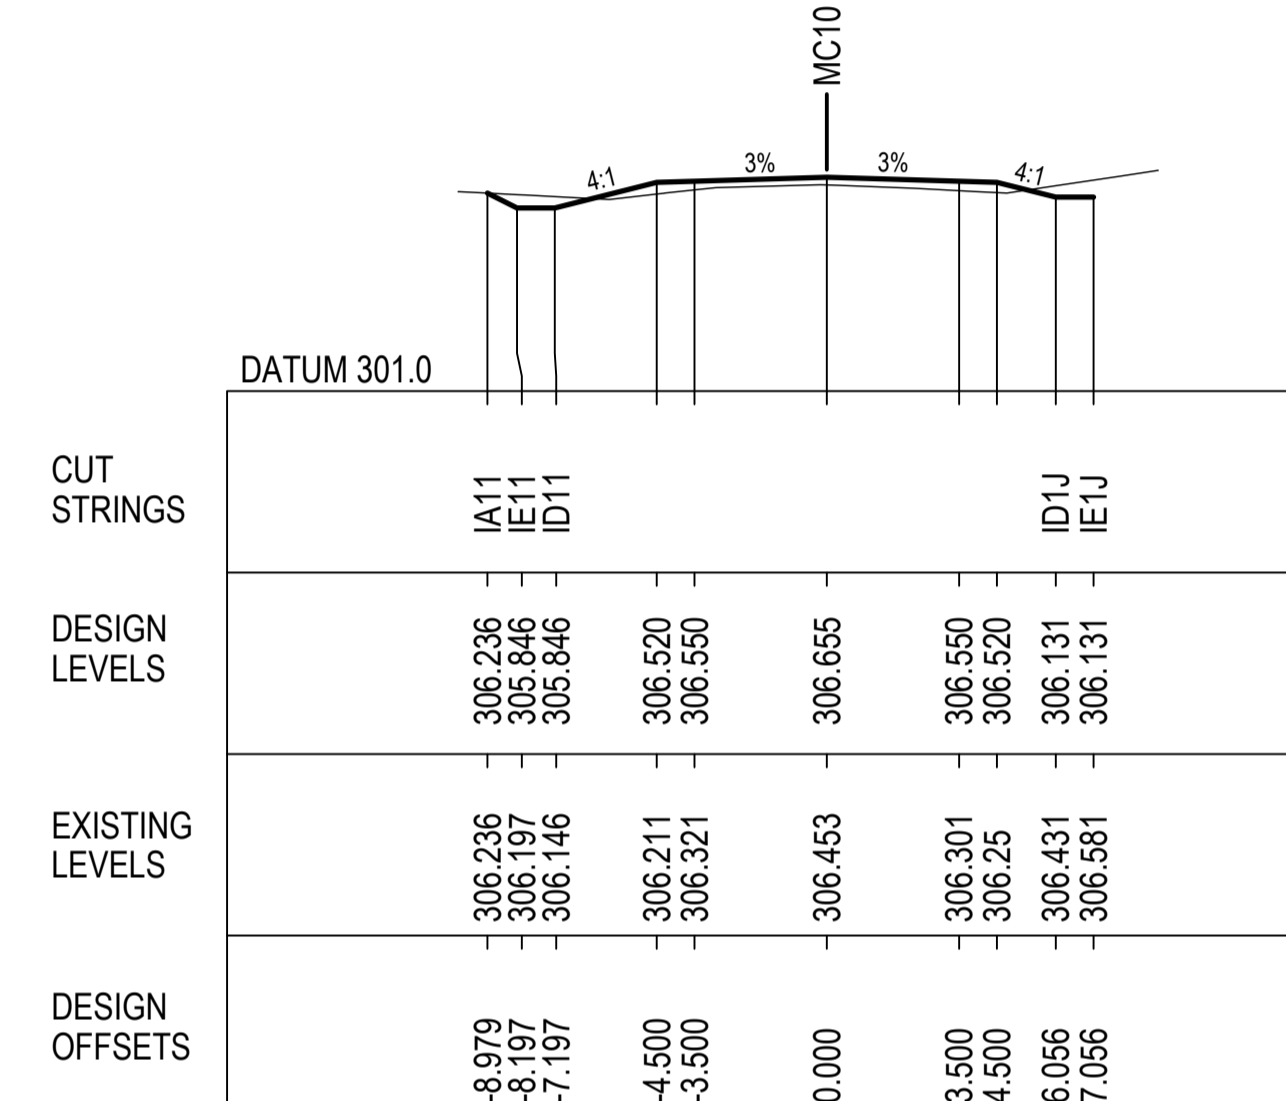


52500.000

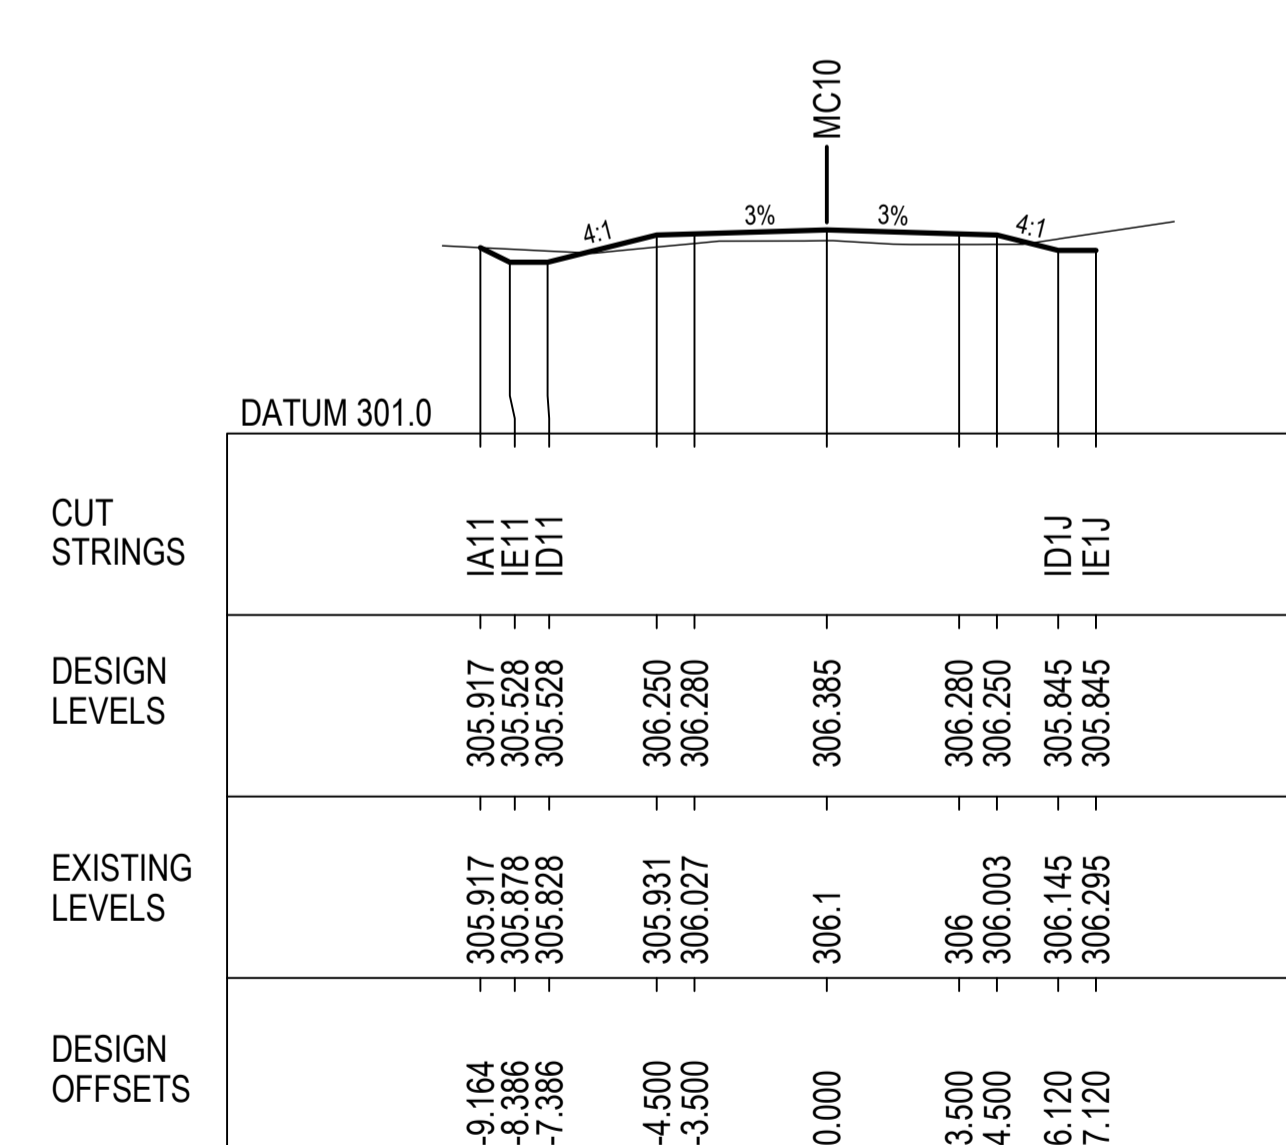

52400.000

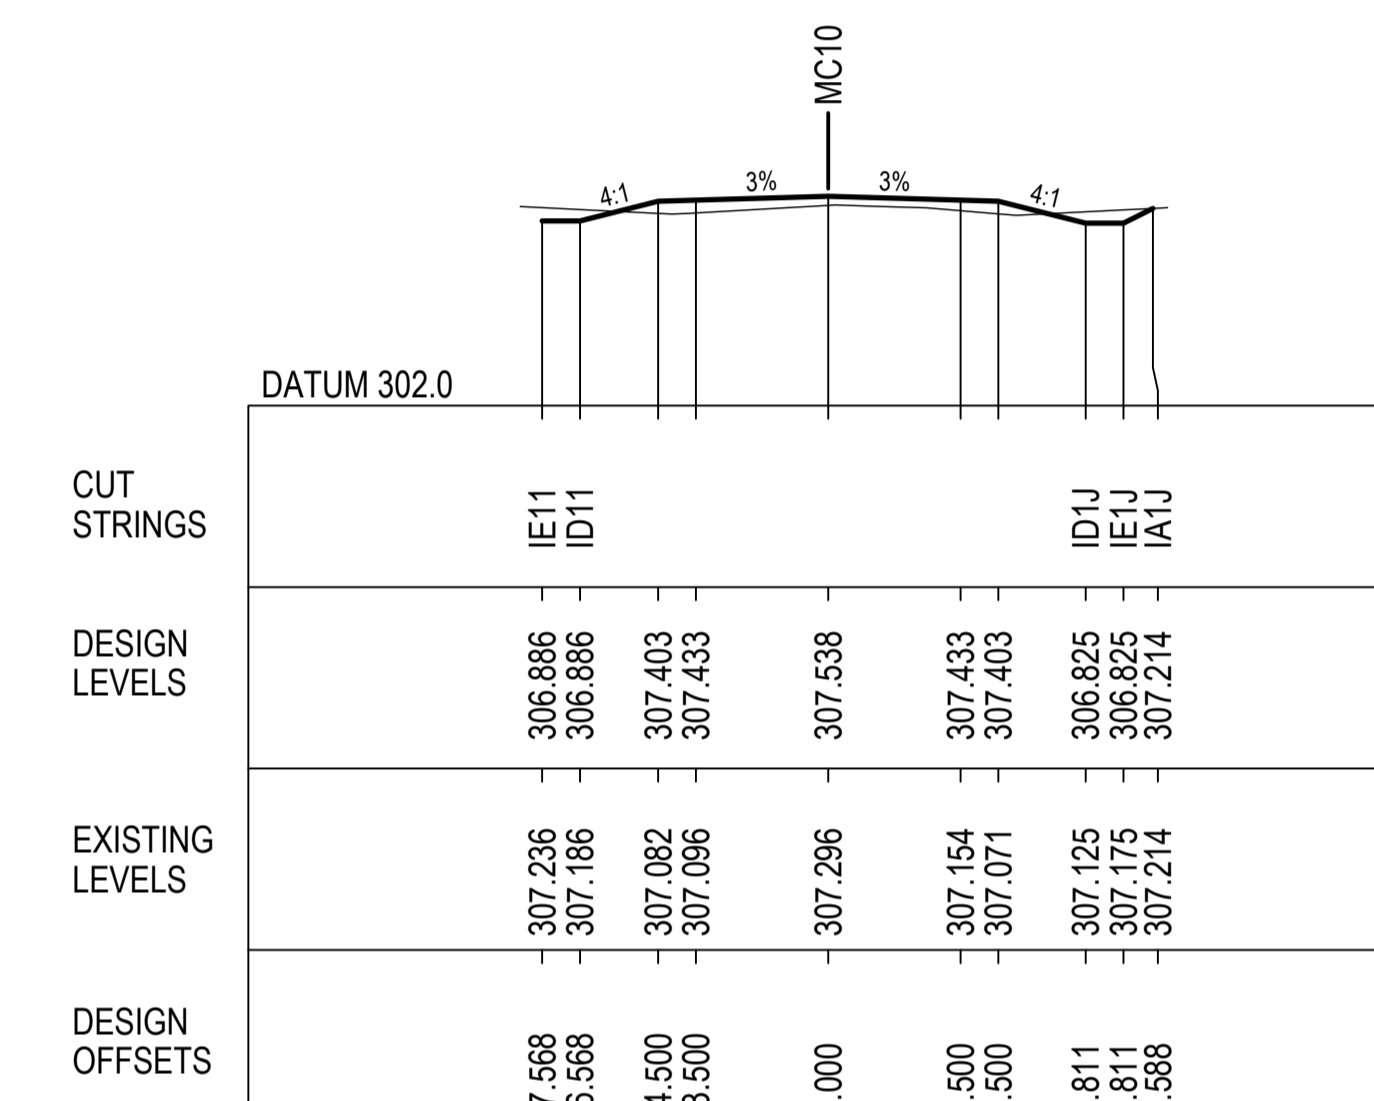


52700.000

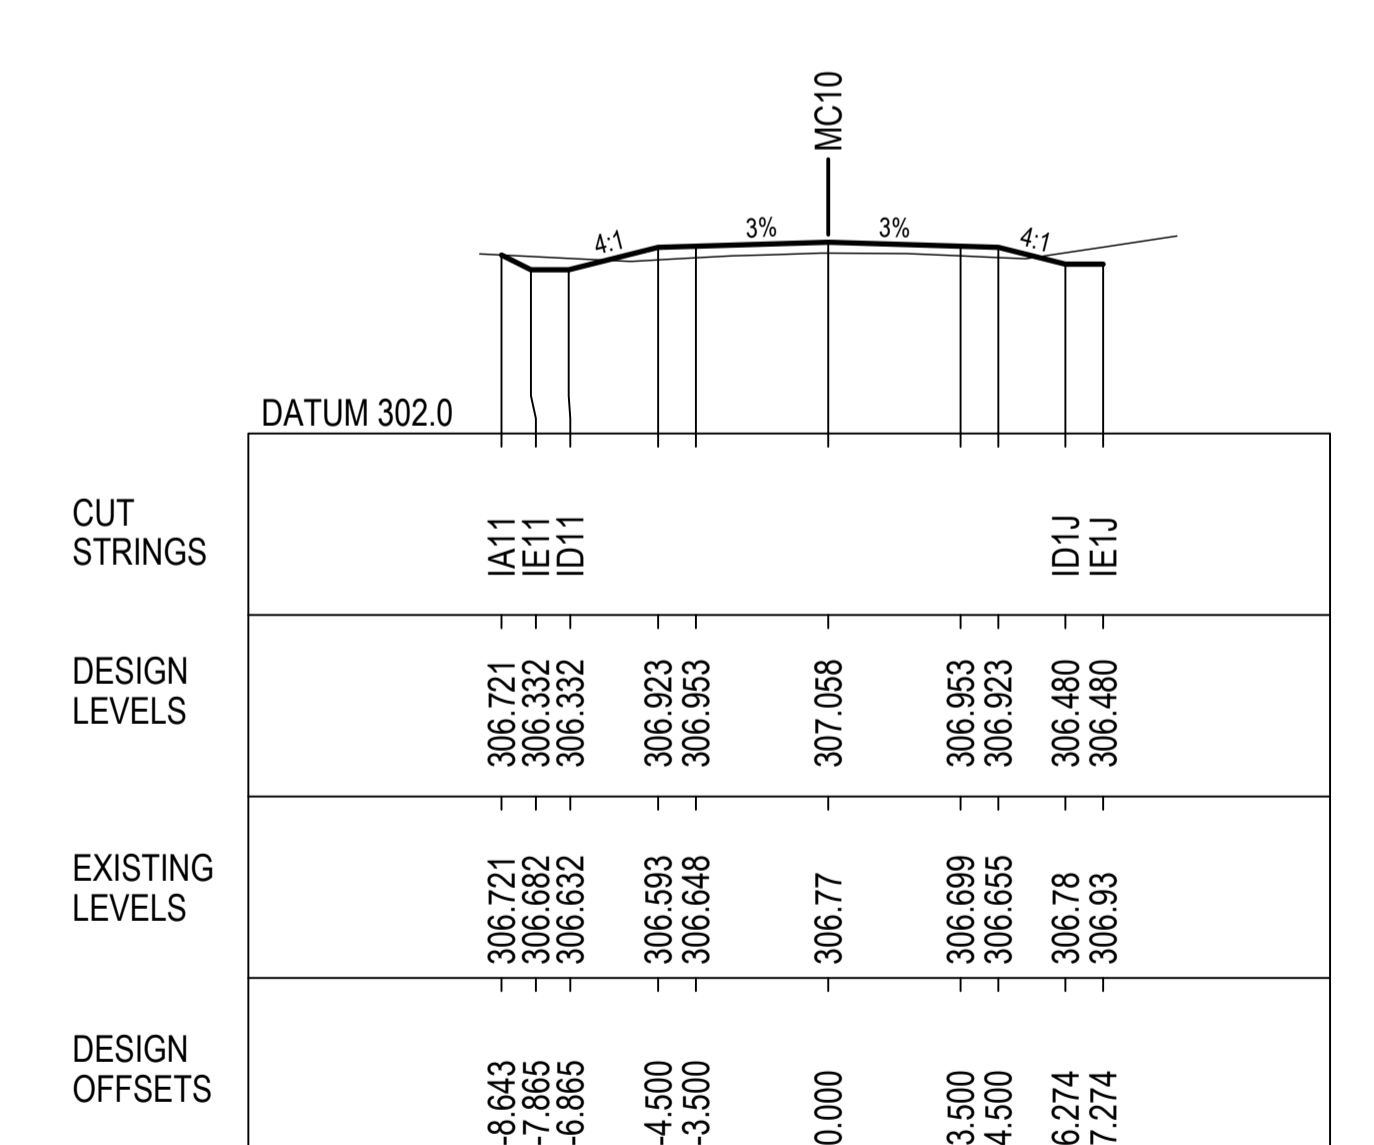

52600.000

**NOT FOR CONSTRUCTION**


REV.	DESCRIPTION	DATE
A	PRELIMINARY DESIGN - ISSUED FOR REVIEW	16/12/2022

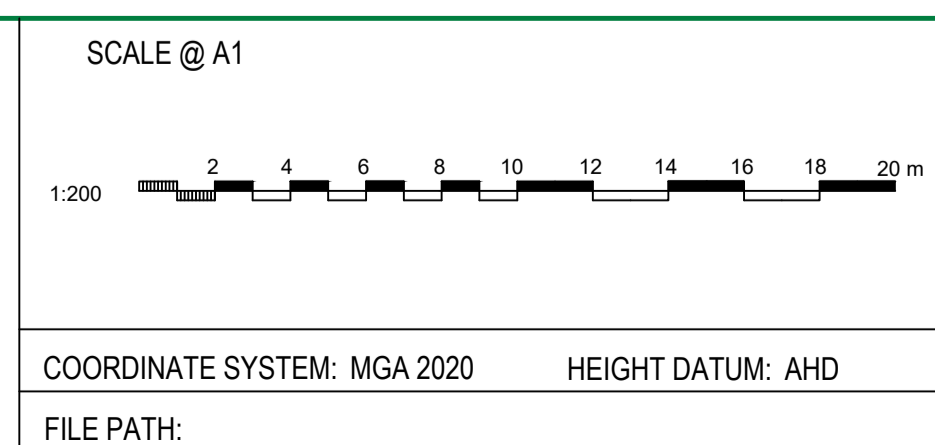


TITLE	NAME	DATE
DRAWN	B.ALGIE	29/11/2022
DRG CHECK	H.WILLIAMS	
DESIGN	H.WILLIAMS	
DESIGN CHECK	M.COLLINS	
DESIGN MNGR	M.COLLINS	
PROJECT MNGR	M.COLLINS	




PROJECT:	TOORAWENAH ROAD UPGRADE COONAMBLE SHIRE COUNCIL	CLIENT PROJECT NO.
DRAWING TITLE:	PRELIMINARY DESIGN CROSS SECTIONS MC10 SHEET 31 OF 37	CWC PROJECT NO. 22-1031
DRAWING NUMBER: 22-1031-DD	SHEET NUMBER: RC - 2031	REVISION: A

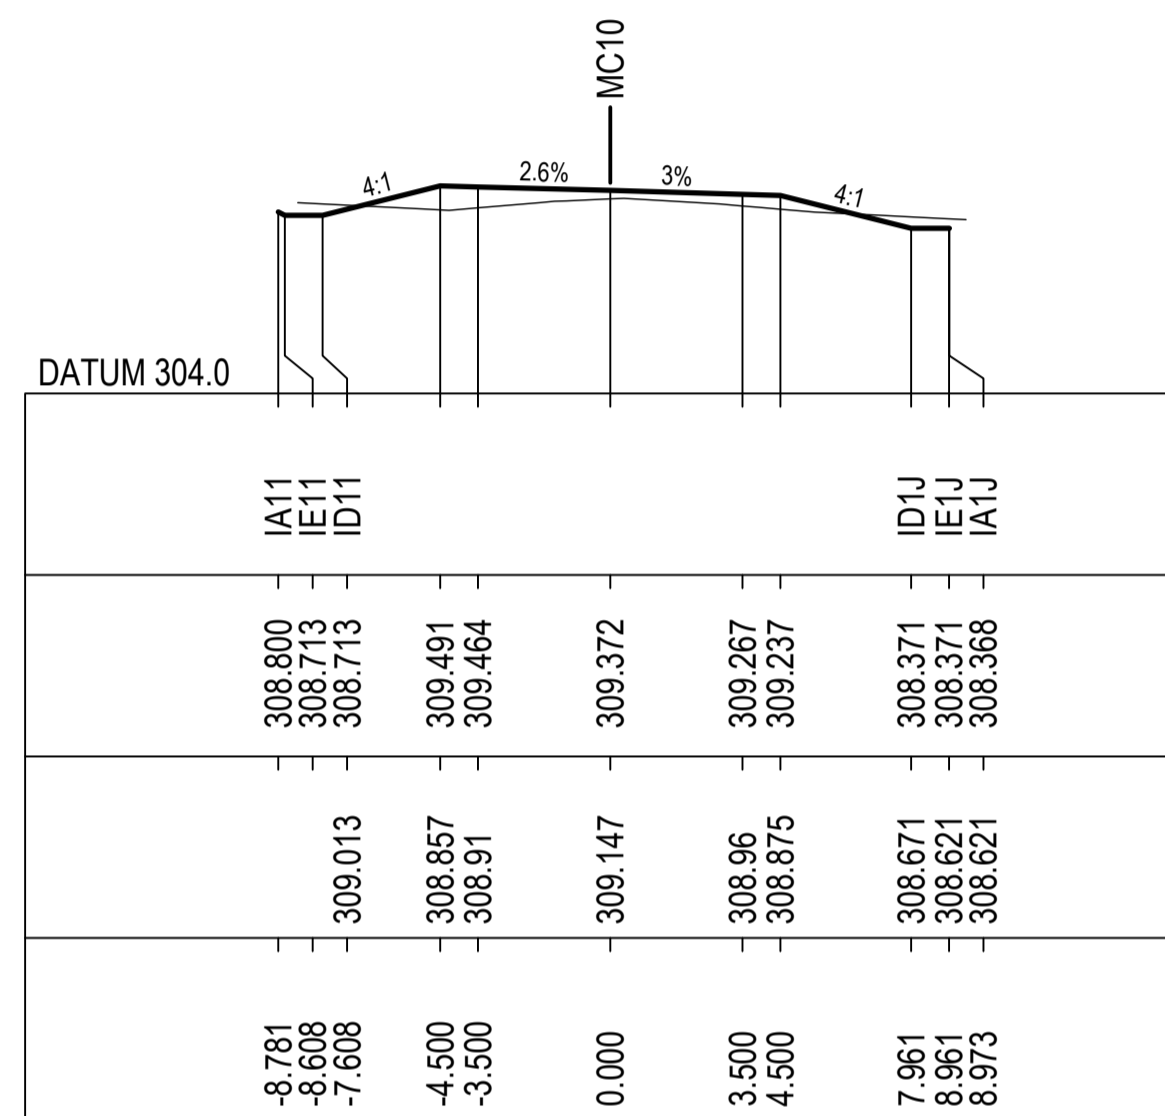


52900.000

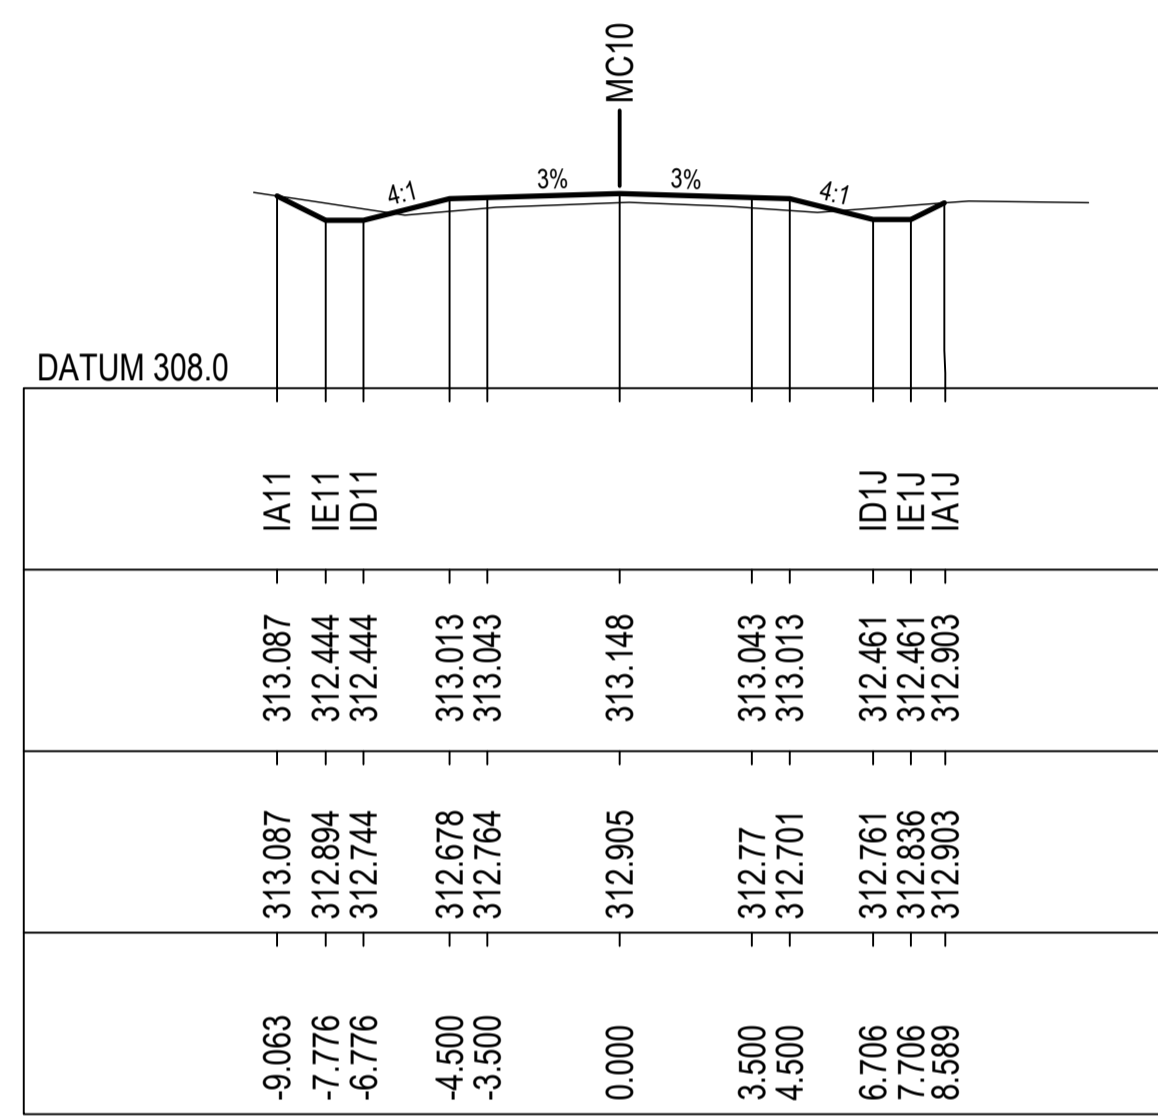


53100.000

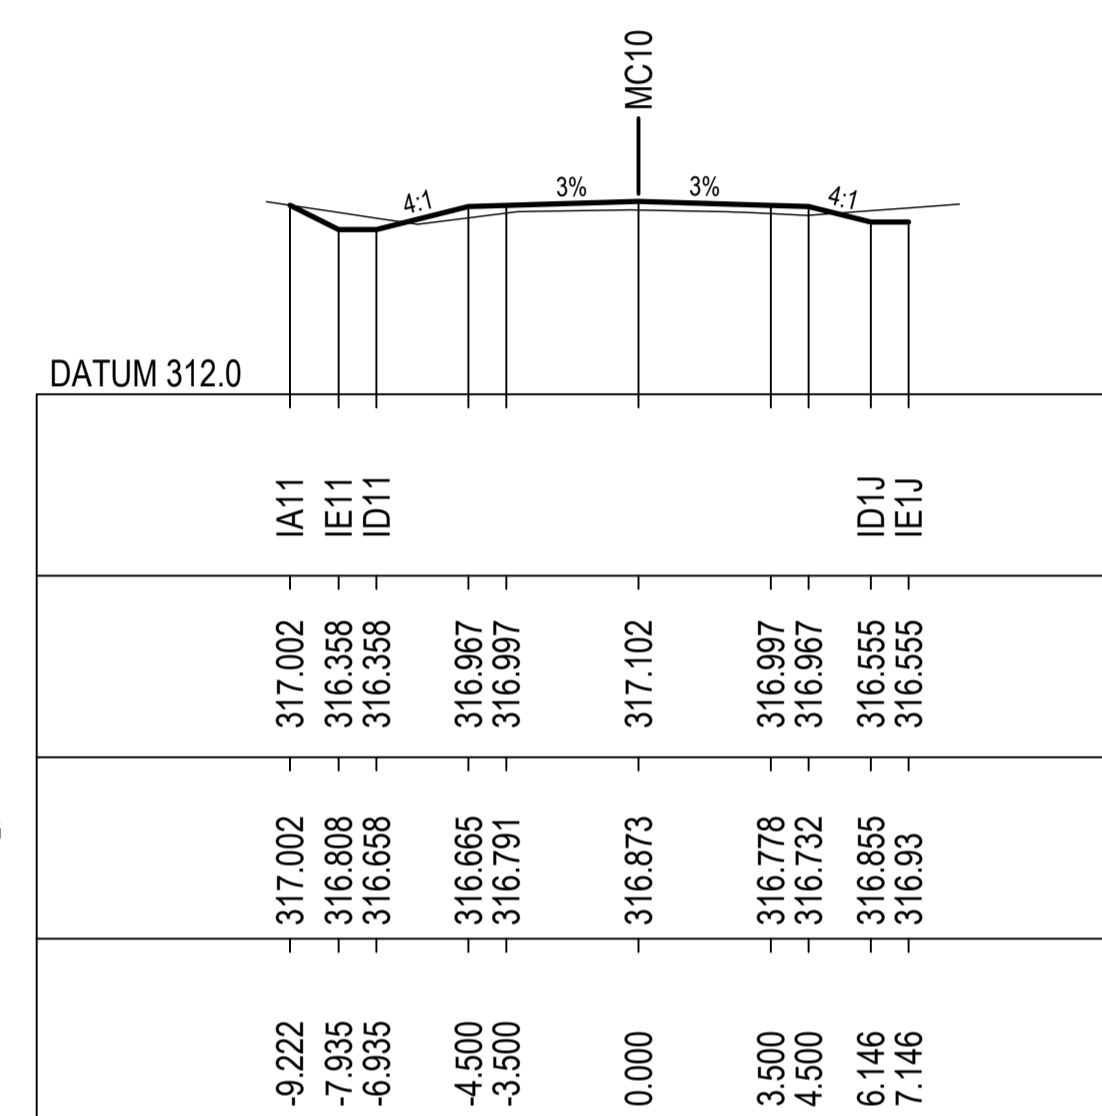


53300.000

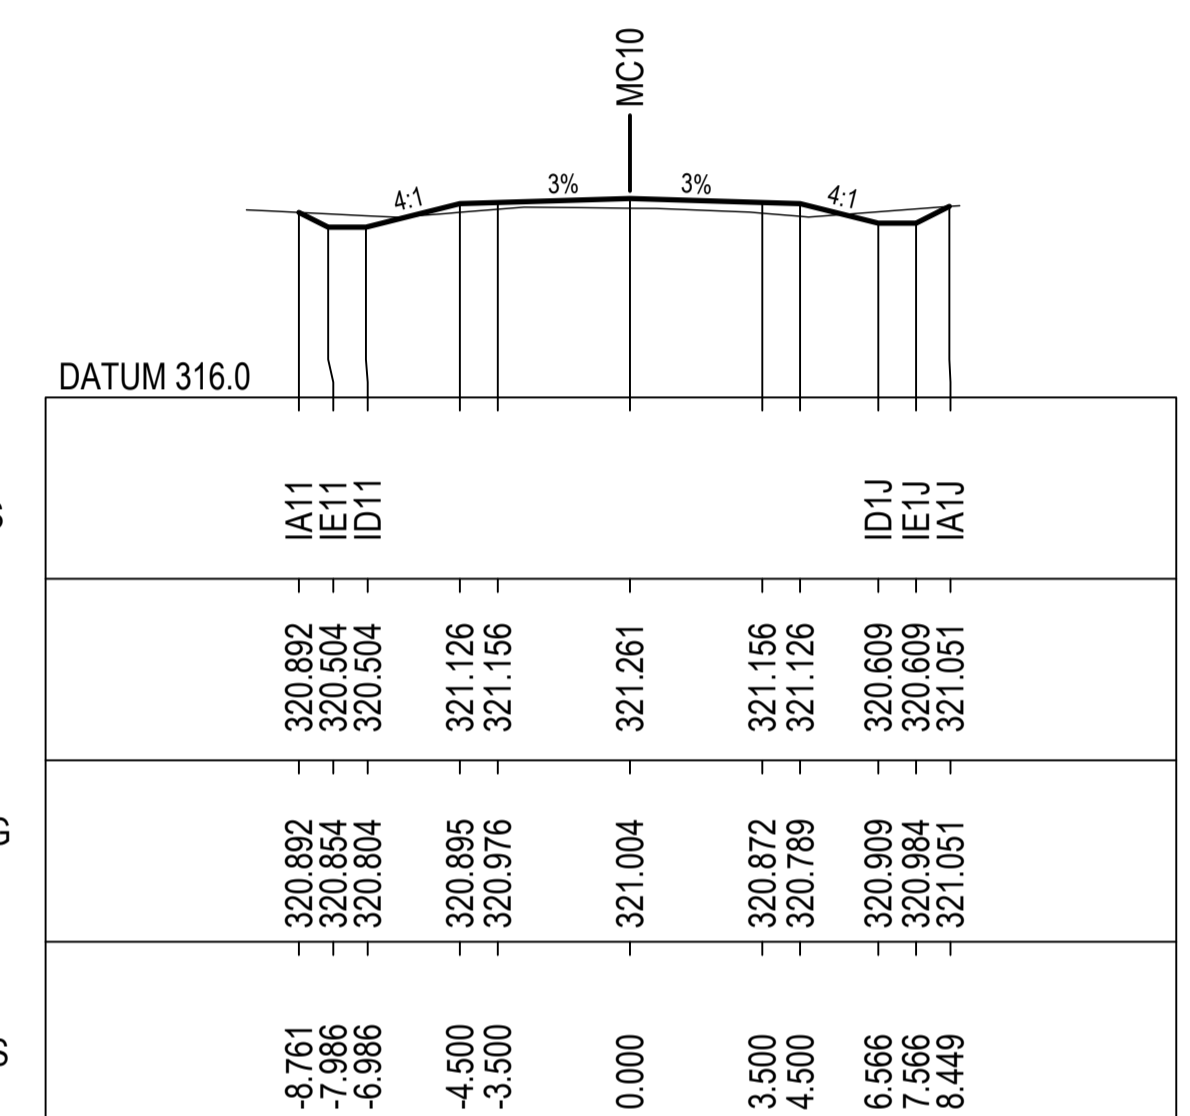


53500.000

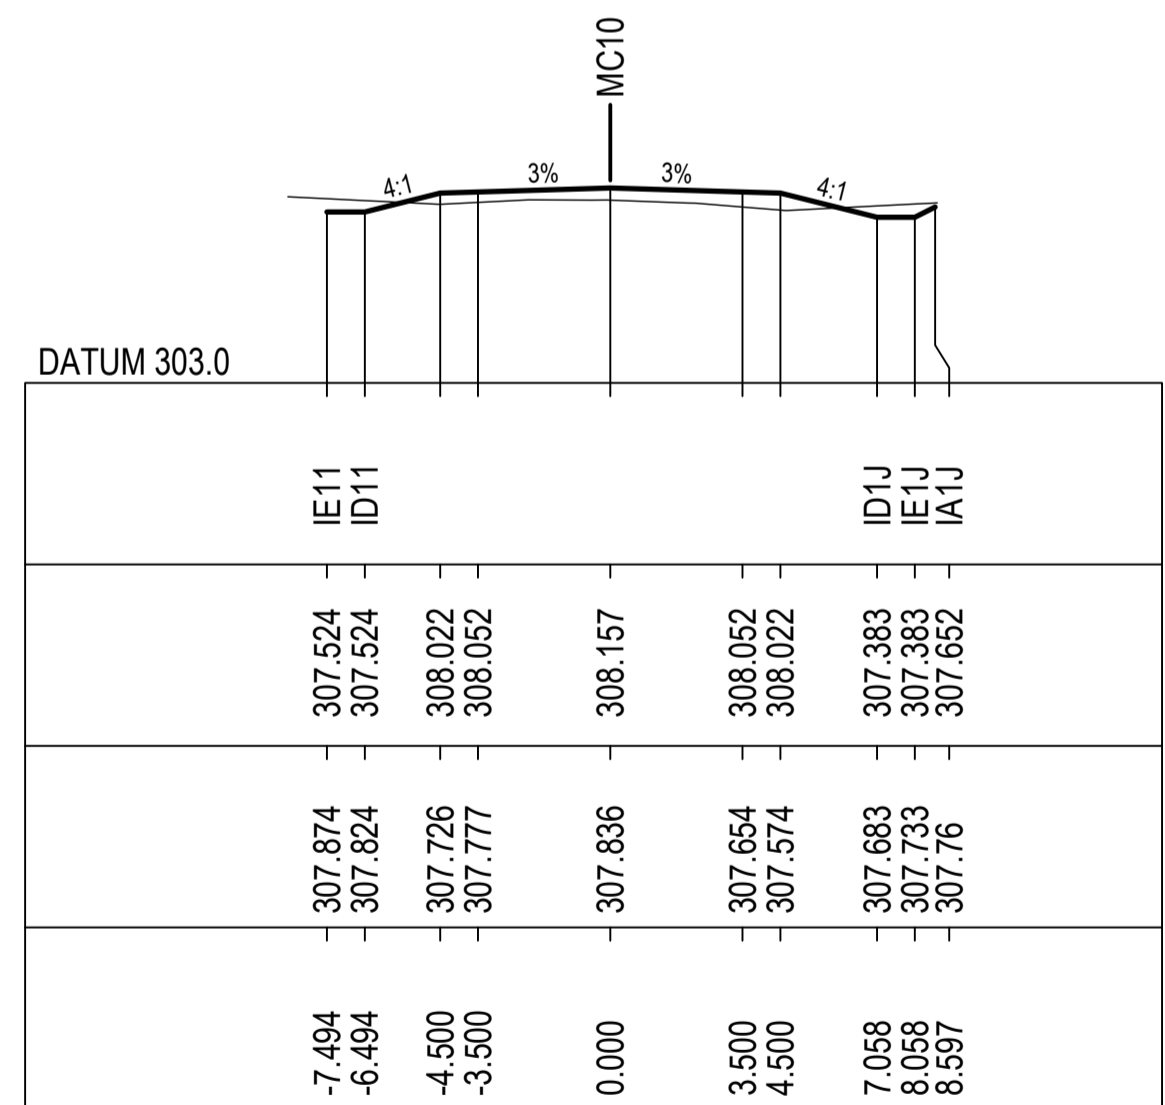


52800.000

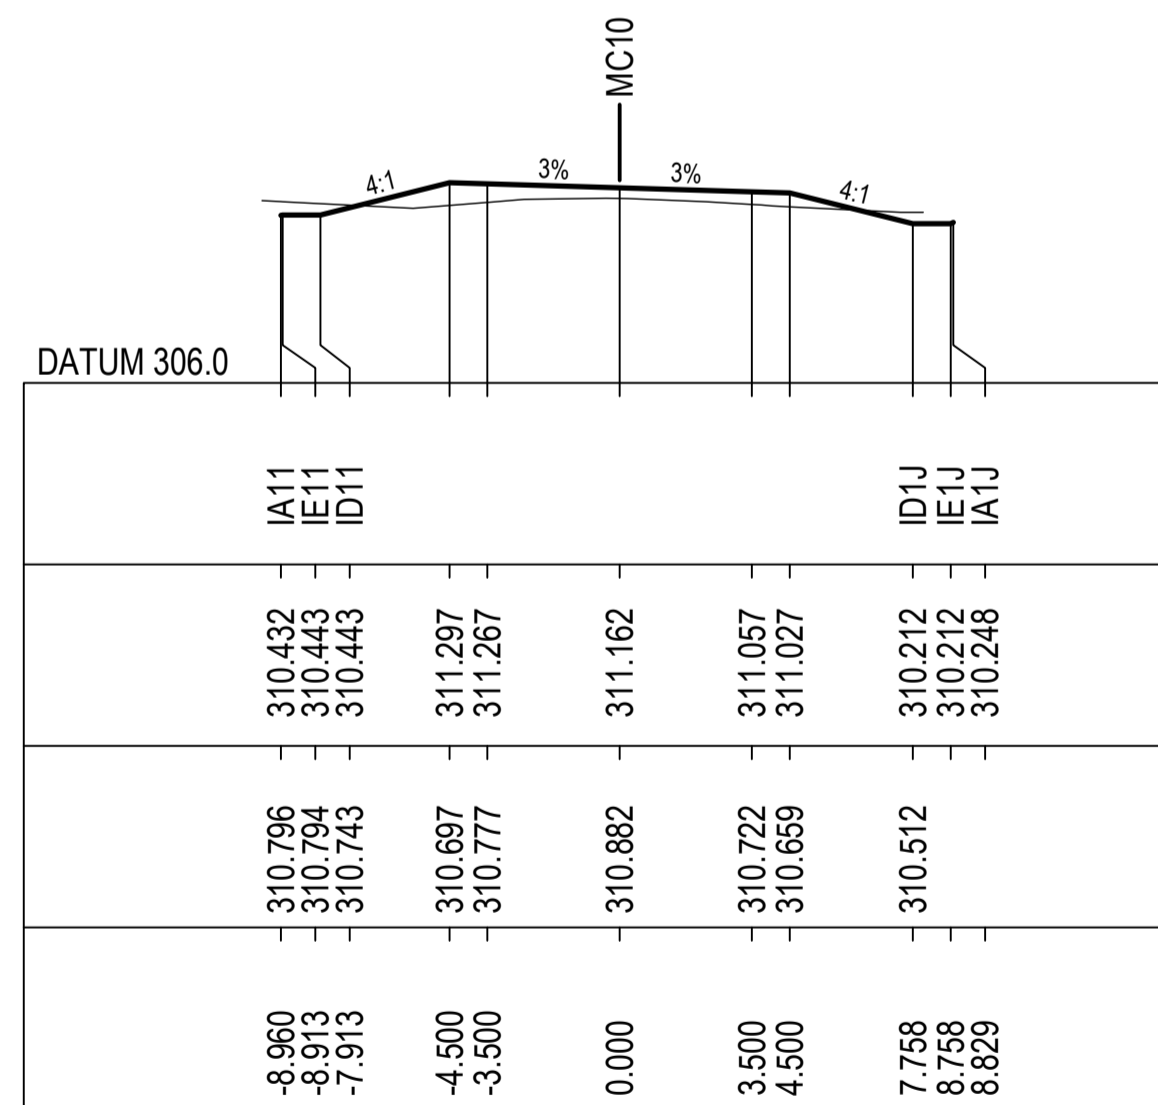

53000.000

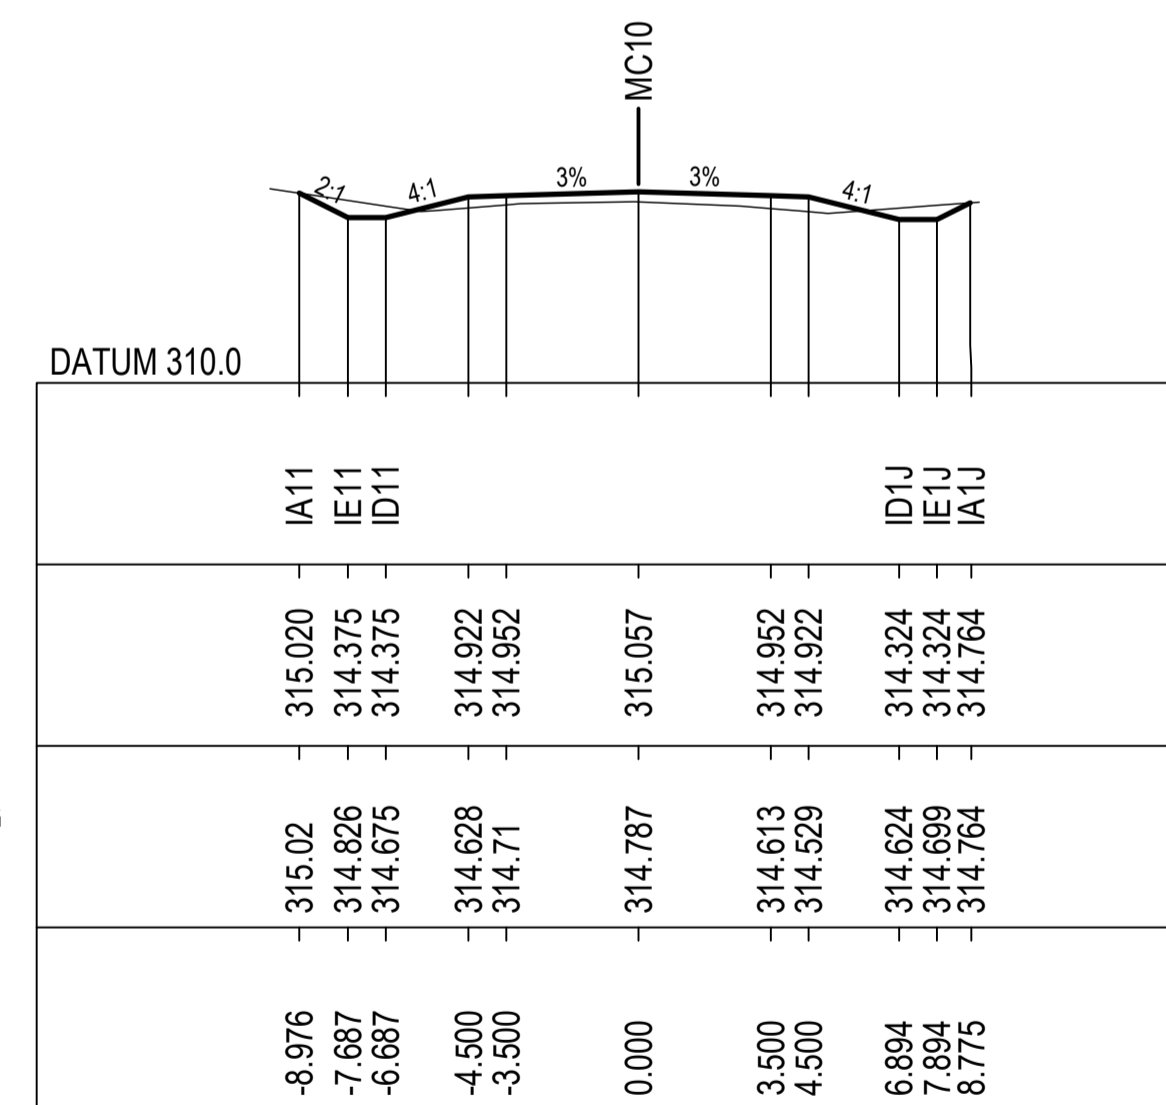

53200.000

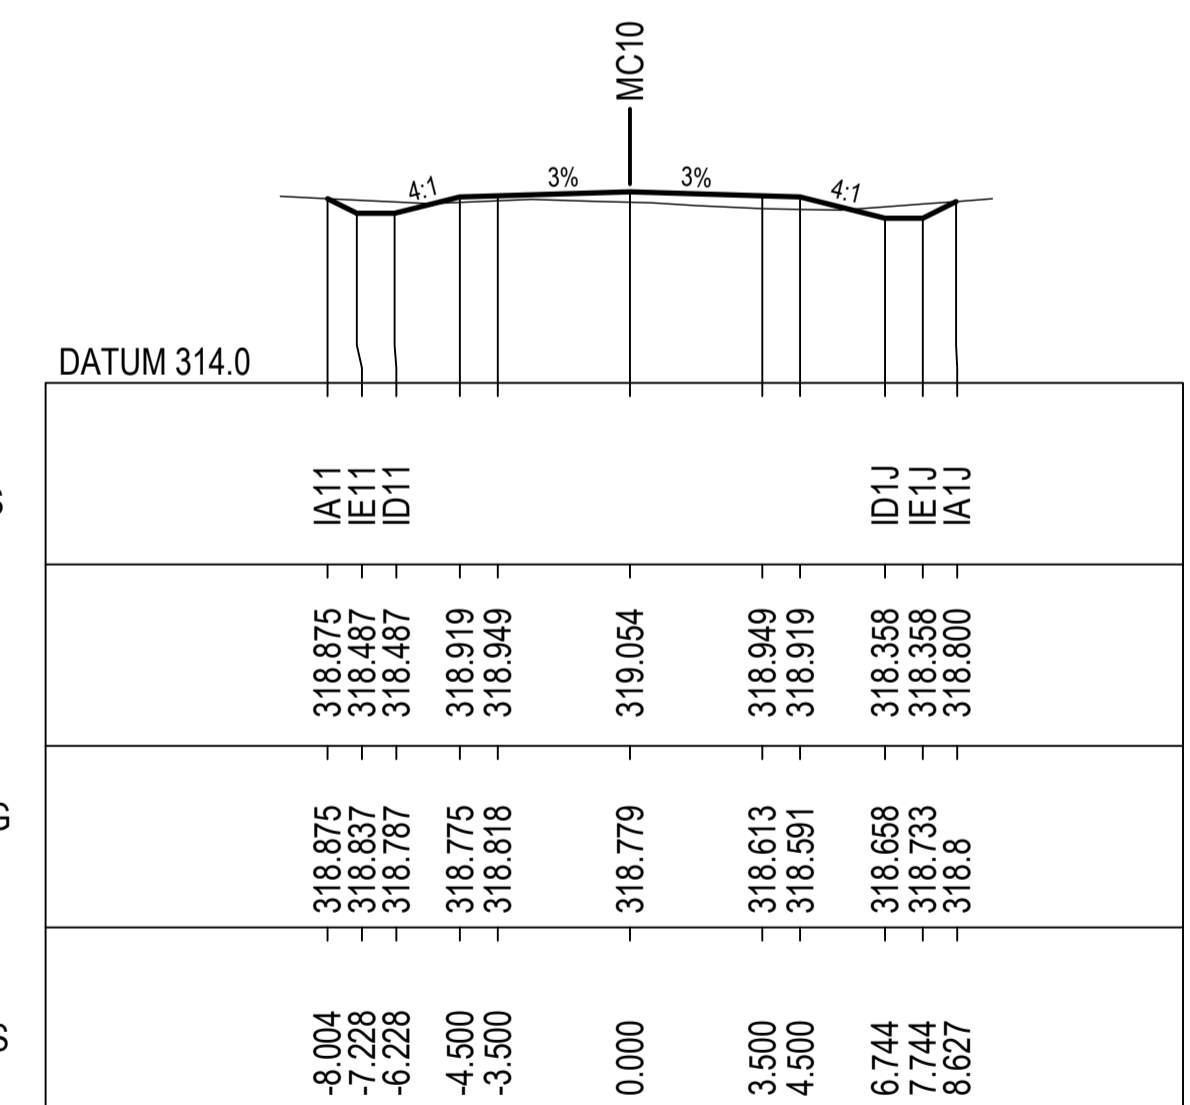

53400.000

**NOT FOR CONSTRUCTION**

REV.	DESCRIPTION	DATE
A	PRELIMINARY DESIGN - ISSUED FOR REVIEW	16/12/2022

CLIENT: COONAMBLE SHIRE COUNCIL

SCALE @ A1

COORDINATE SYSTEM: MGA 2020 HEIGHT DATUM: AHD


FILE PATH:

TITLE	NAME	DATE
DRAWN	B.ALGIE	29/11/2022
DRG CHECK	H.WILLIAMS	
DESIGN	H.WILLIAMS	
DESIGN CHECK	M.COLLINS	
DESIGN MNGR	M.COLLINS	
PROJECT MNGR	M.COLLINS	




PROJECT:	TOORAWENAH ROAD UPGRADE COONAMBLE SHIRE COUNCIL	CLIENT PROJECT NO.
DRAWING TITLE:	PRELIMINARY DESIGN CROSS SECTIONS MC10 SHEET 32 OF 37	CWC PROJECT NO. 22-1031
DRAWING NUMBER: 22-1031-DD	SHEET NUMBER: RC - 2032	REVISION: A




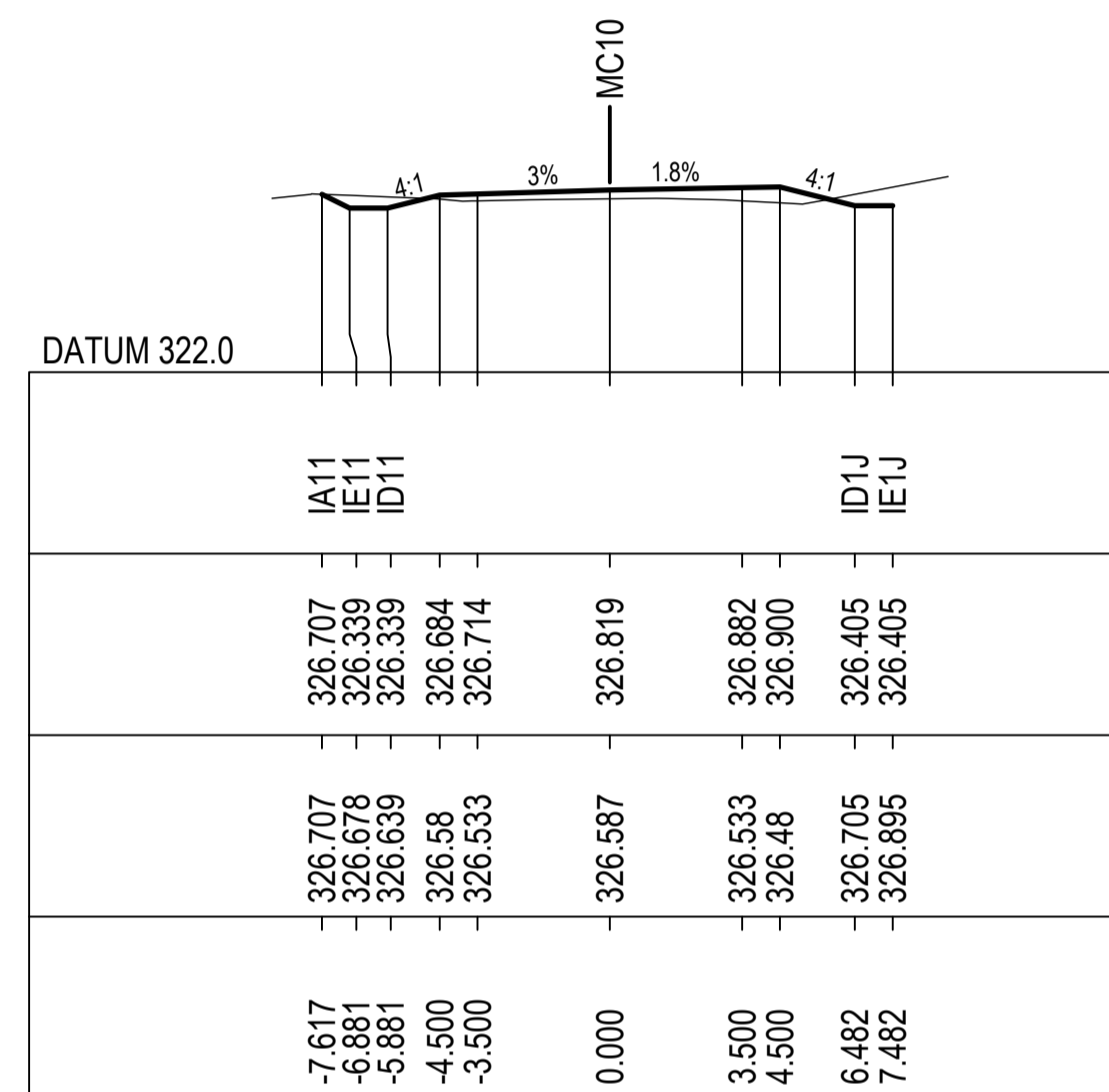


53700.000

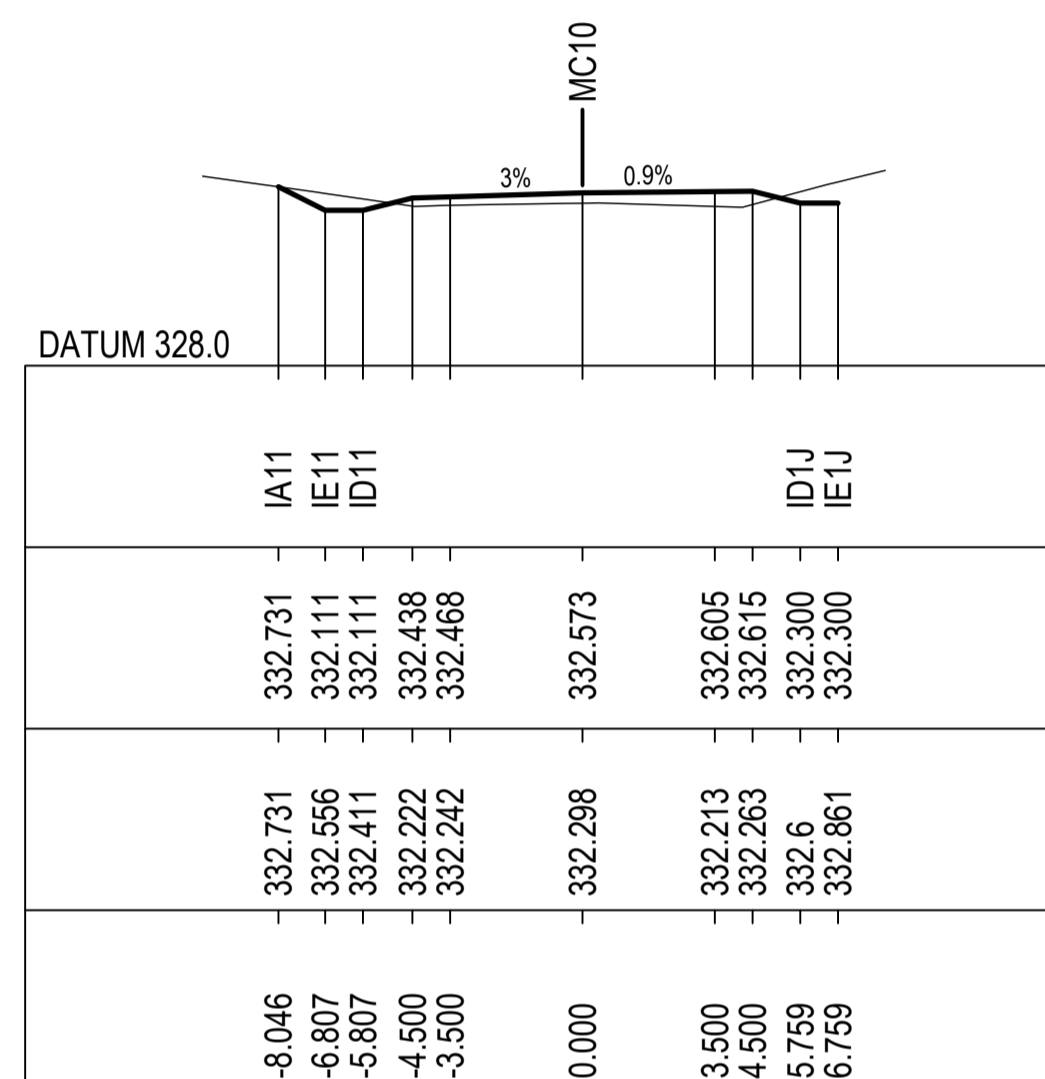


53900.000

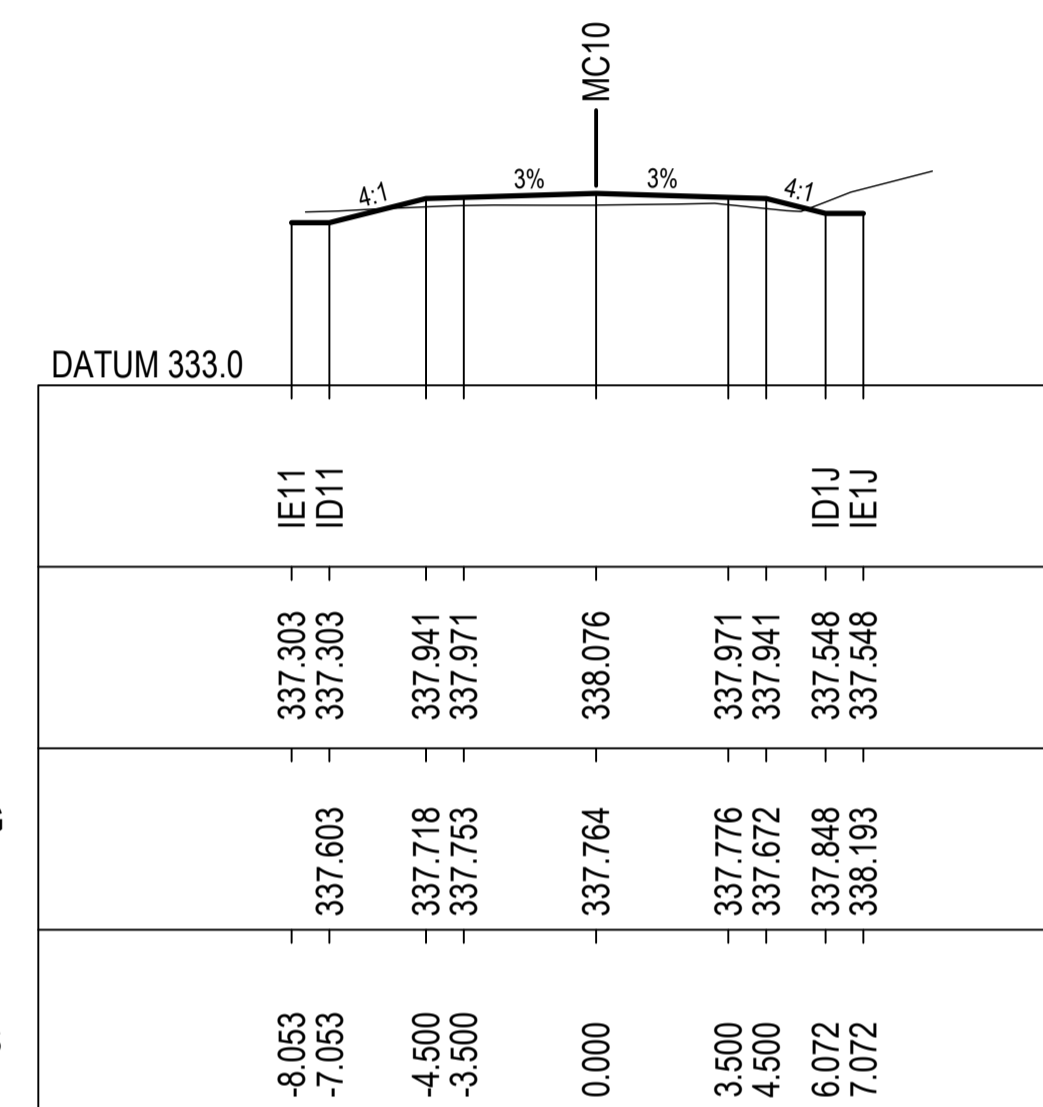


54100.000

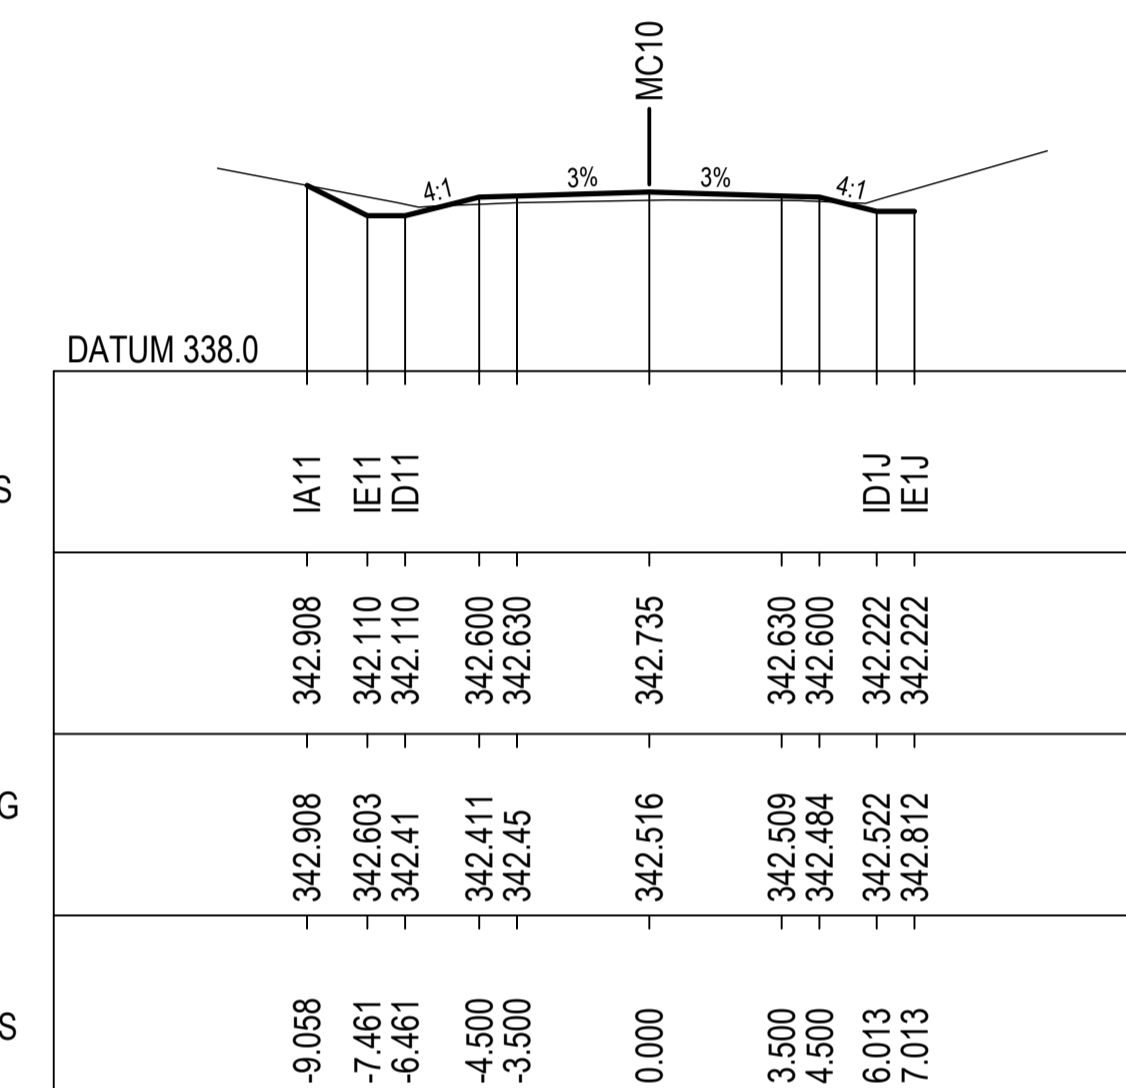


54300.000

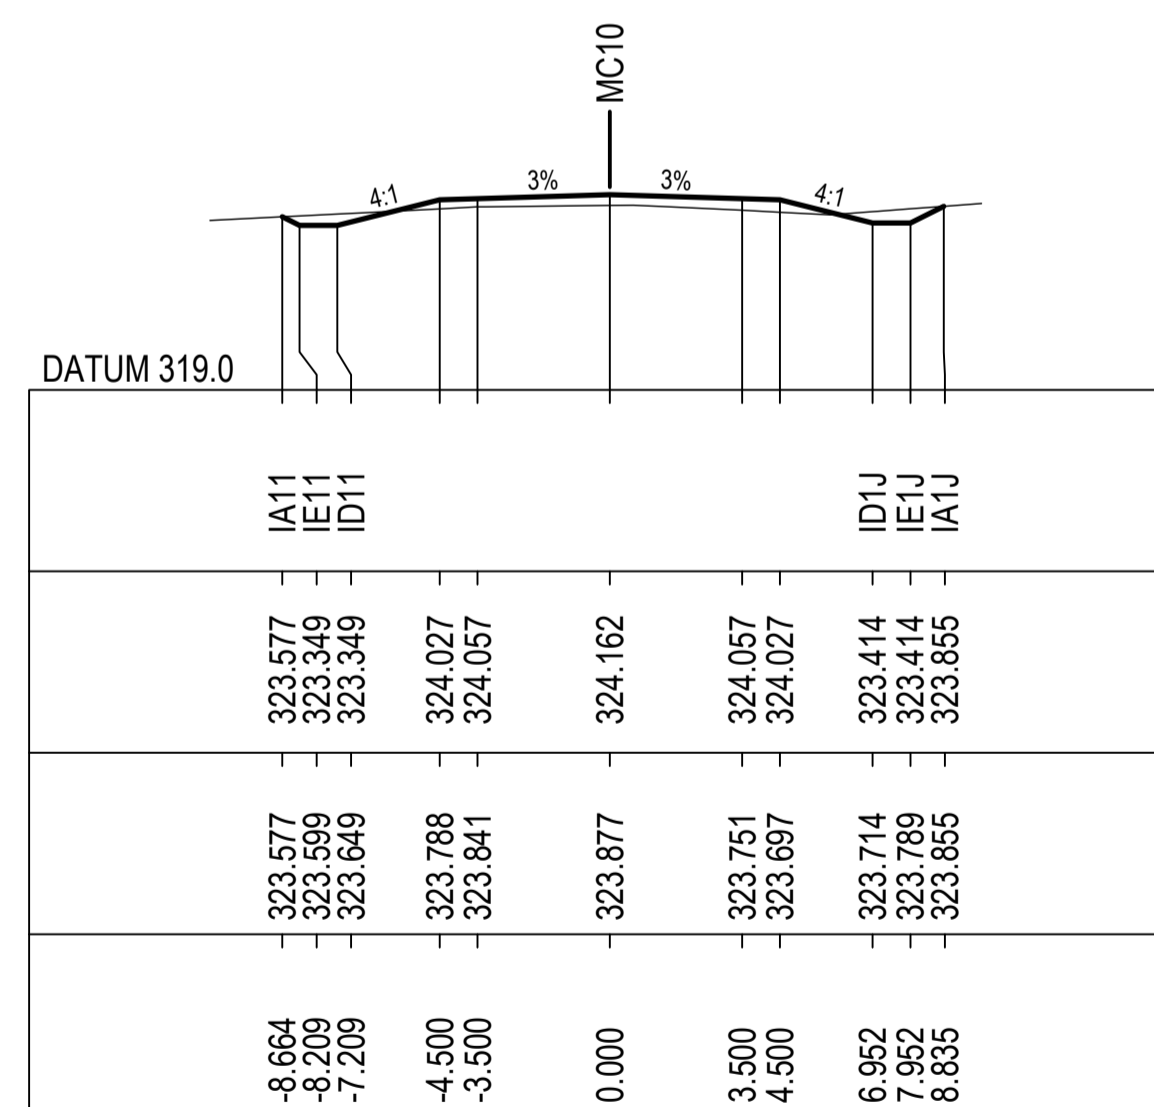


53600.000

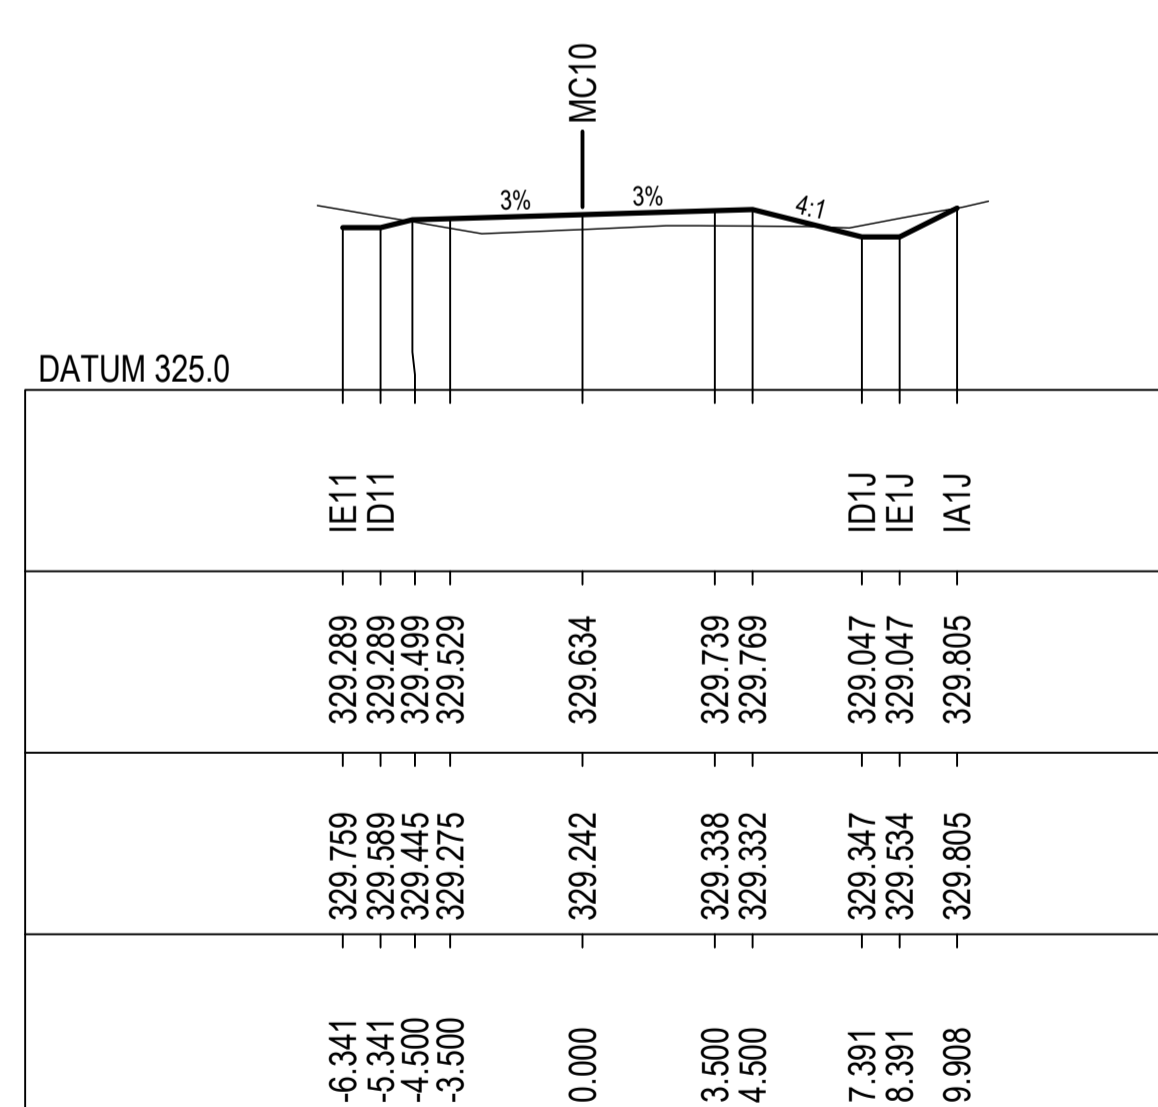

53800.000

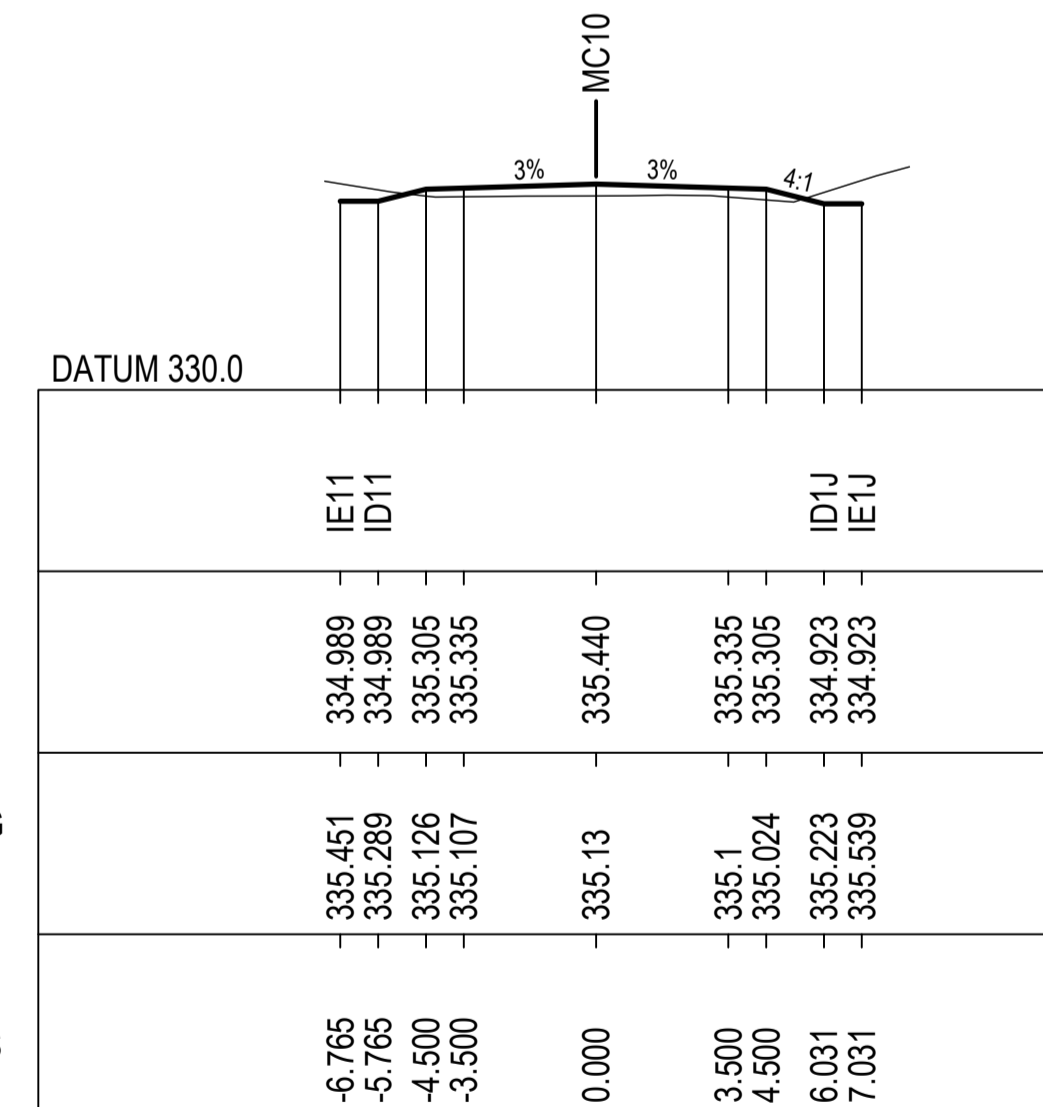

54000.000

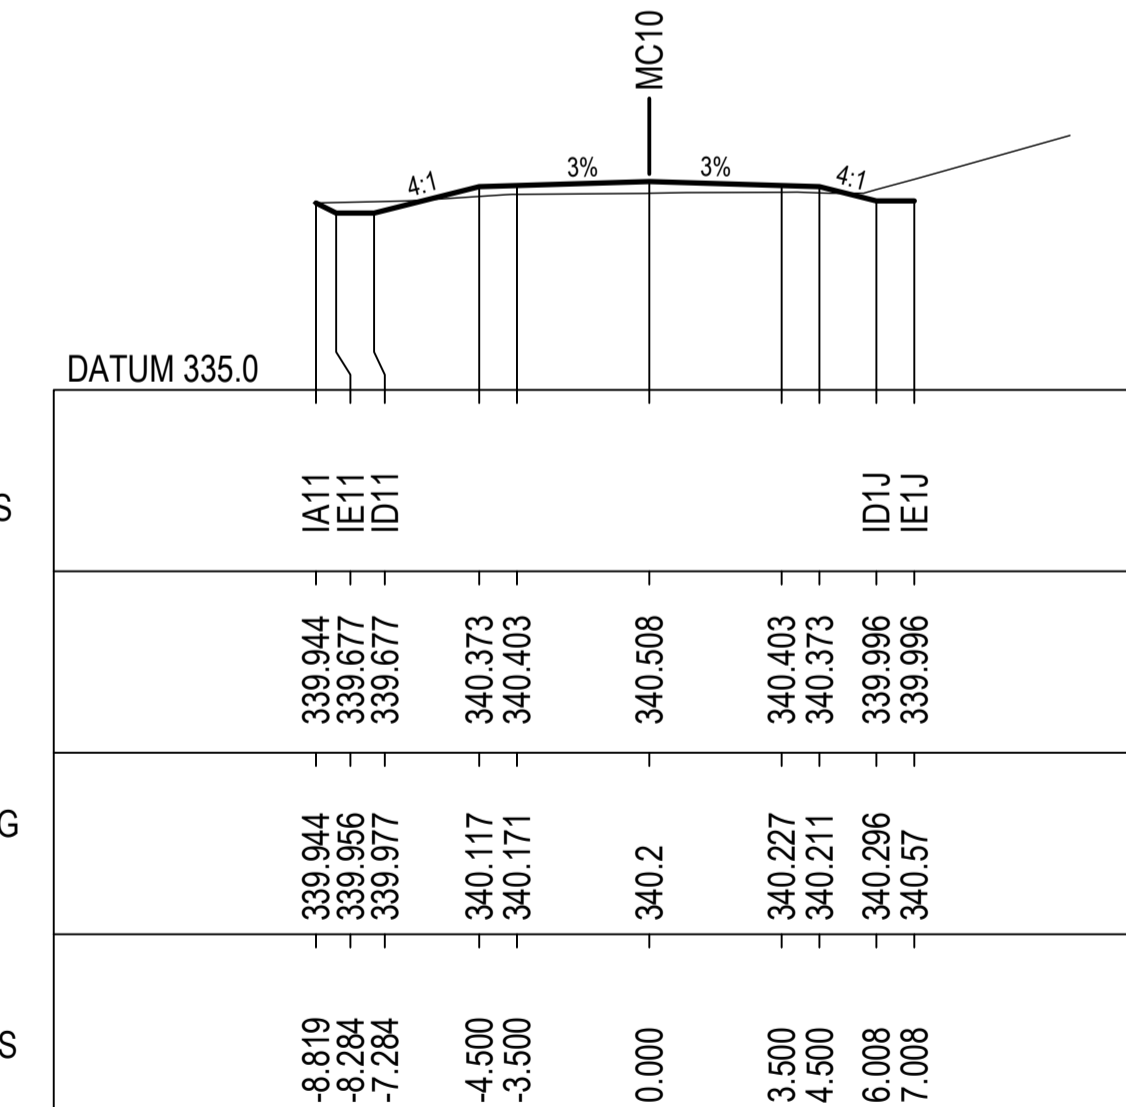

54200.000

**NOT FOR CONSTRUCTION**

REV.	DESCRIPTION	DATE
A	PRELIMINARY DESIGN - ISSUED FOR REVIEW	16/12/2022

CLIENT: COONAMBLE SHIRE COUNCIL


SCALE @ A1

COORDINATE SYSTEM: MGA 2020 HEIGHT DATUM: AHD


FILE PATH:

TITLE	NAME	DATE
DRAWN	B.ALGIE	29/11/2022
DRG CHECK	H.WILLIAMS	
DESIGN	H.WILLIAMS	
DESIGN CHECK	M.COLLINS	
DESIGN MNGR	M.COLLINS	
PROJECT MNGR	M.COLLINS	


PROJECT:	TOORAWENA ROAD UPGRADE COONAMBLE SHIRE COUNCIL	CLIENT PROJECT NO.
DRAWING TITLE:	PRELIMINARY DESIGN CROSS SECTIONS MC10 SHEET 33 OF 37	CWC PROJECT NO. 22-1031
DRAWING NUMBER:	22-1031-DD	SHEET NUMBER: RC - 2033
		REVISION: A

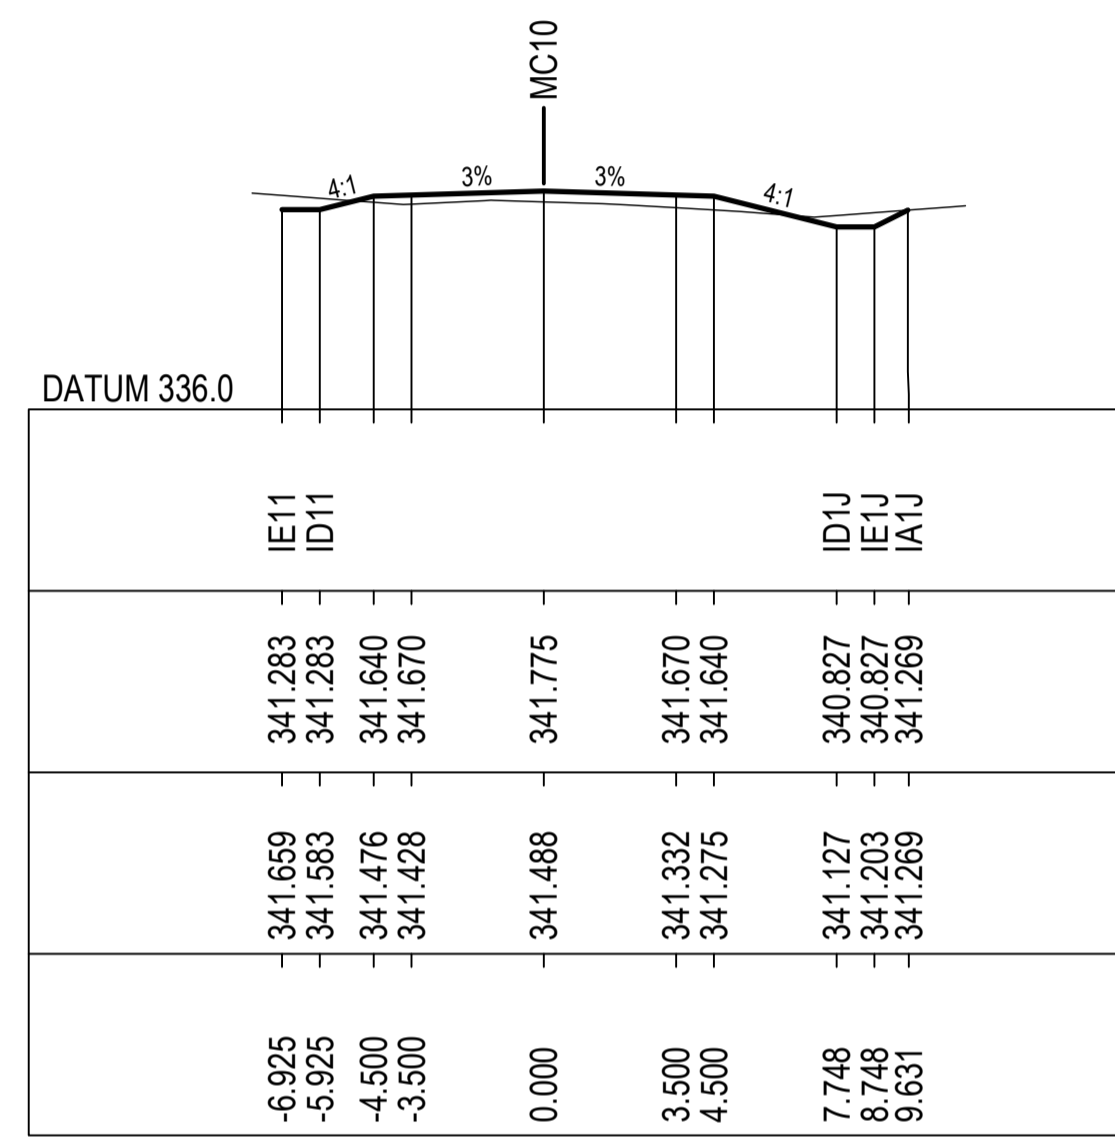


54500.000

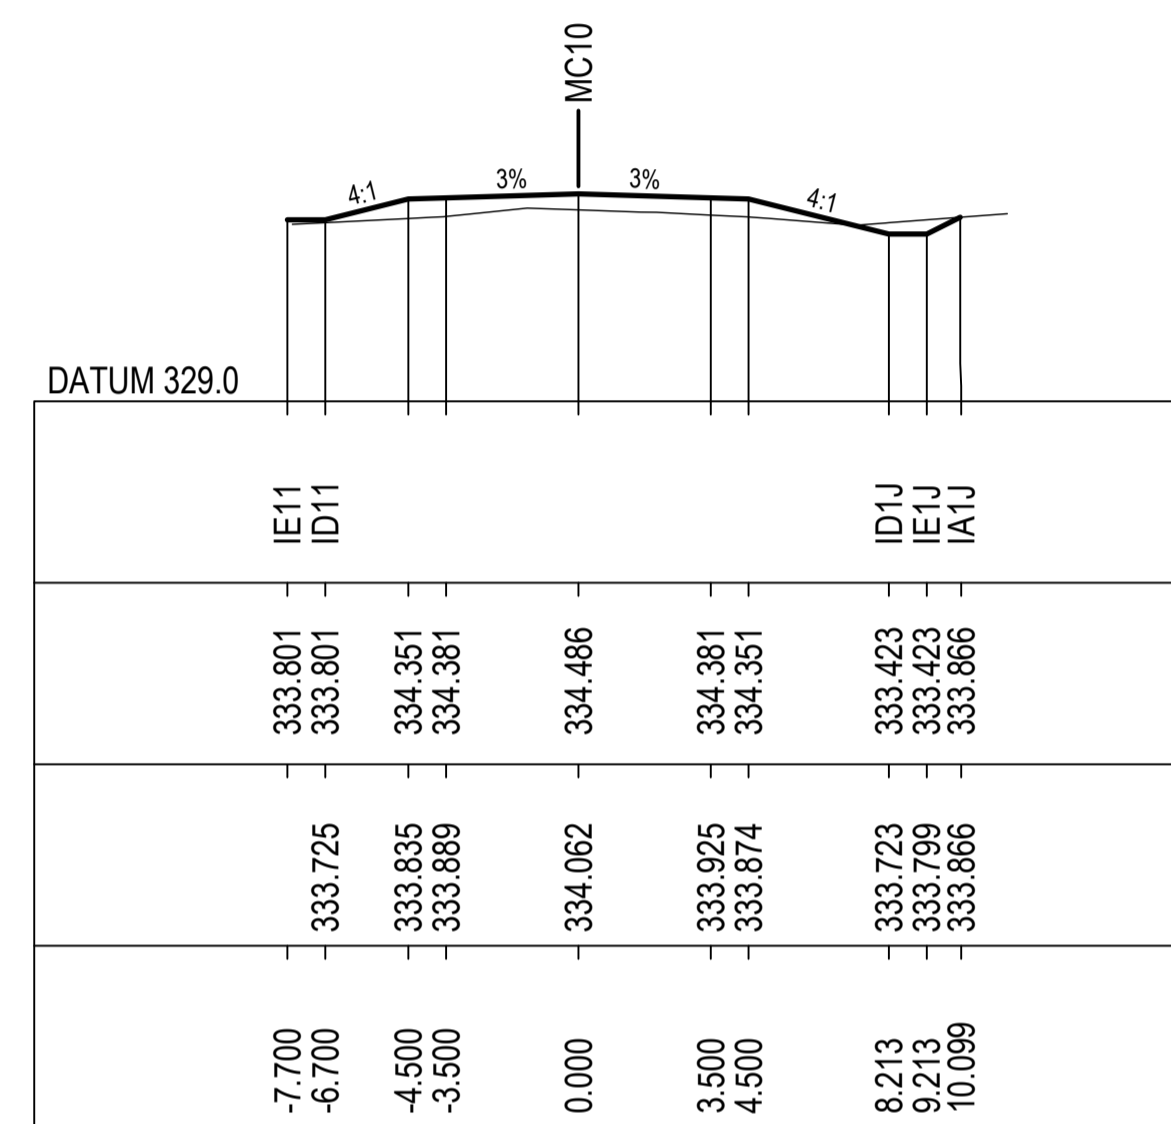


54700.000

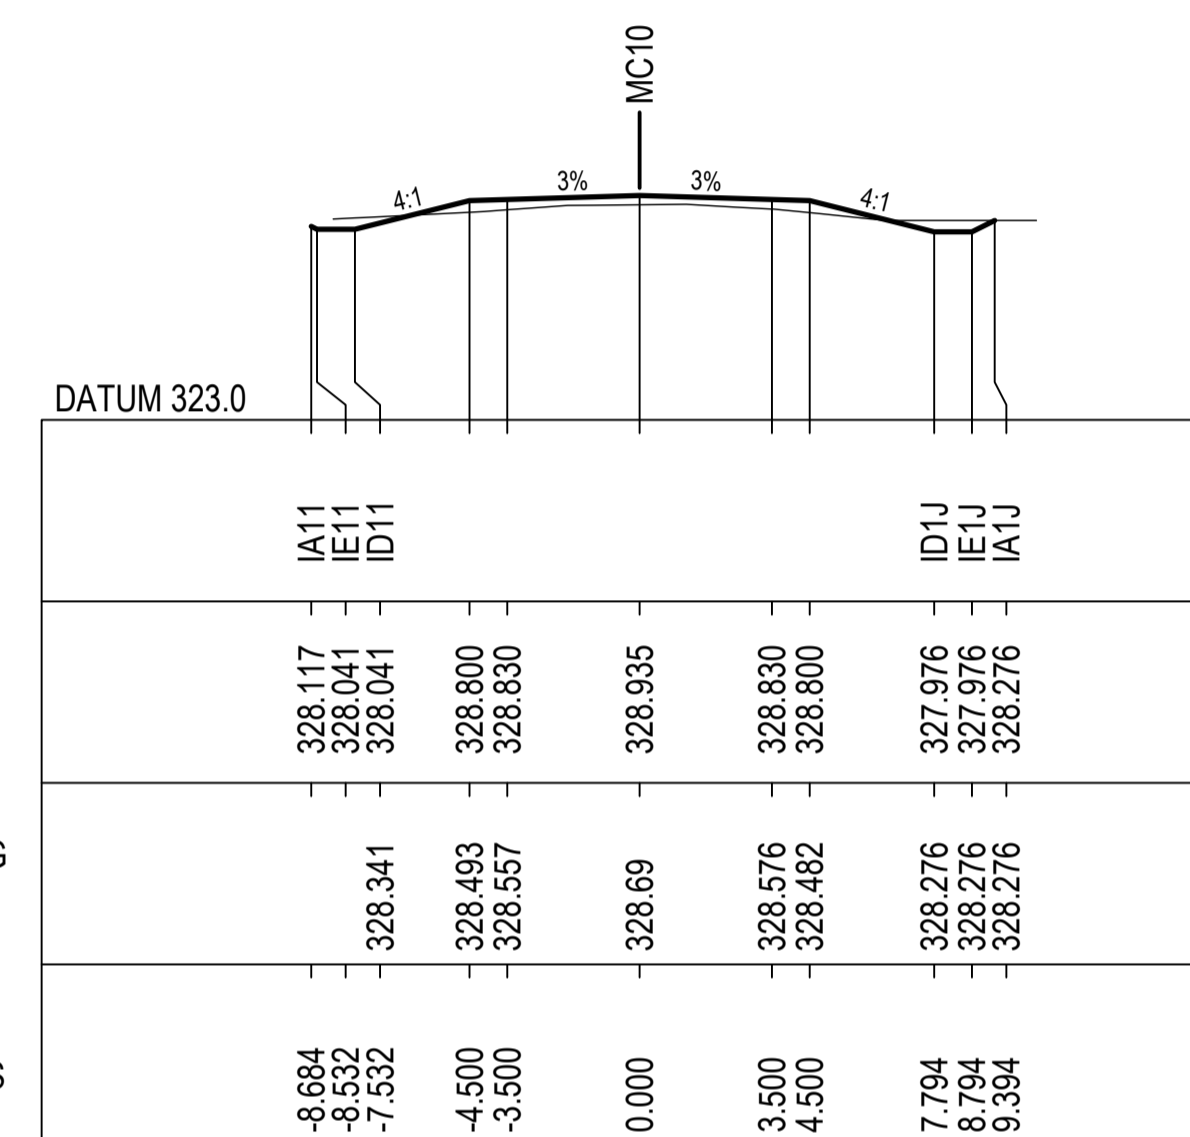


54900.000

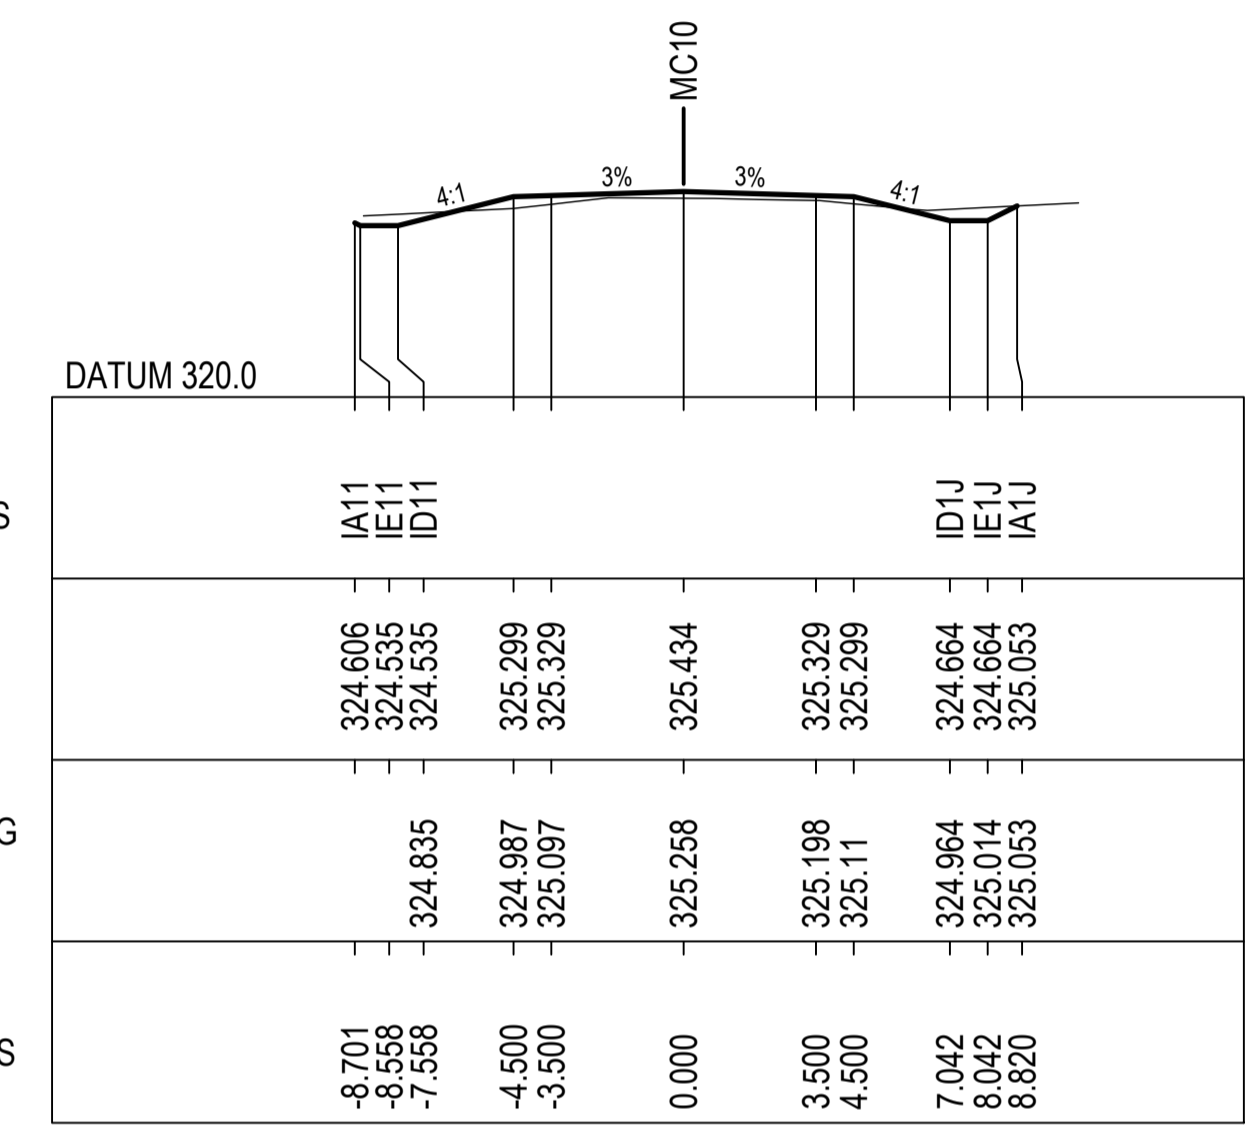


55100.000

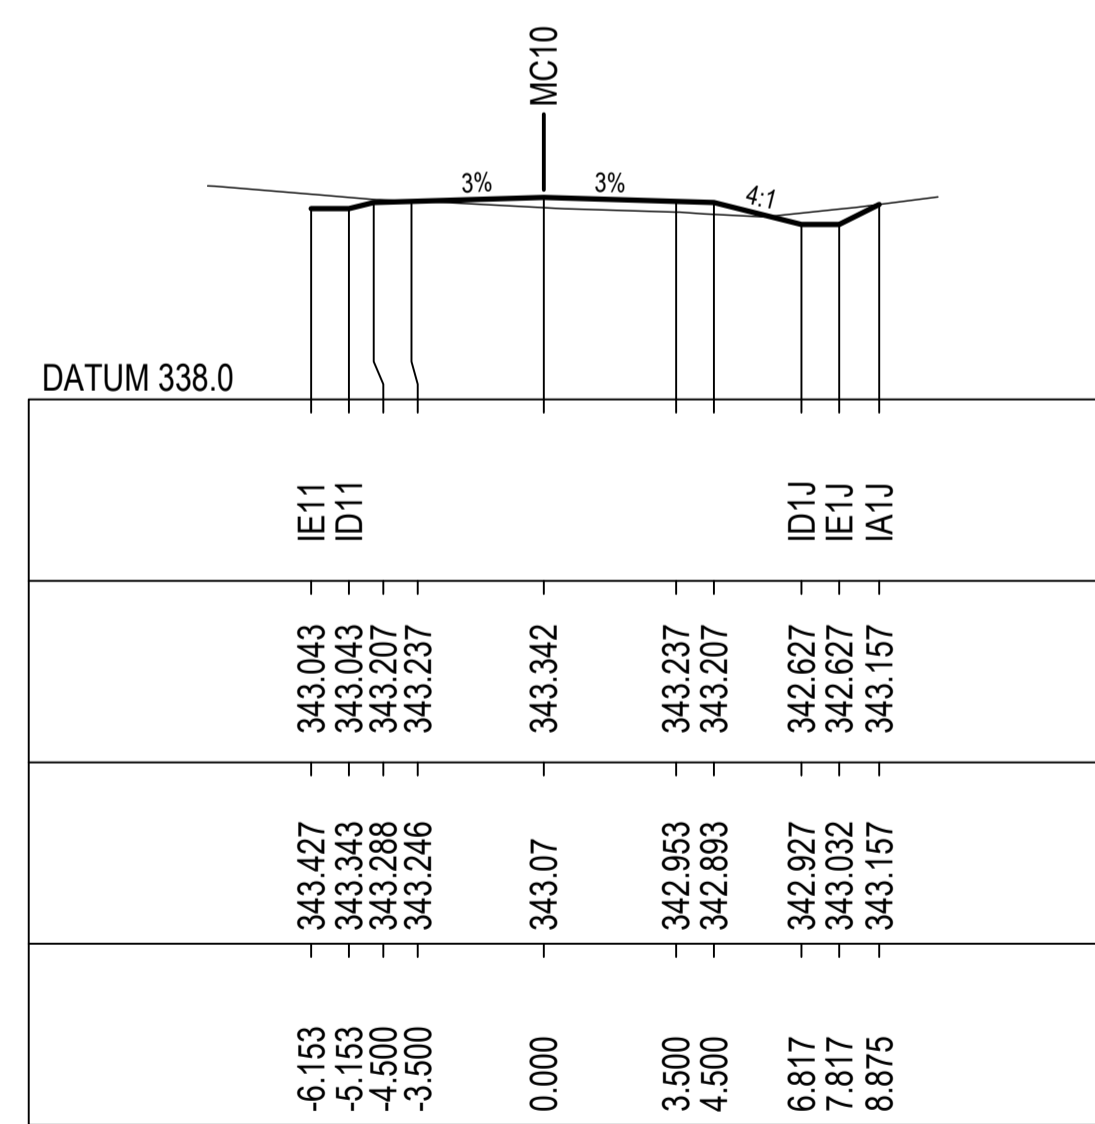


54400.000

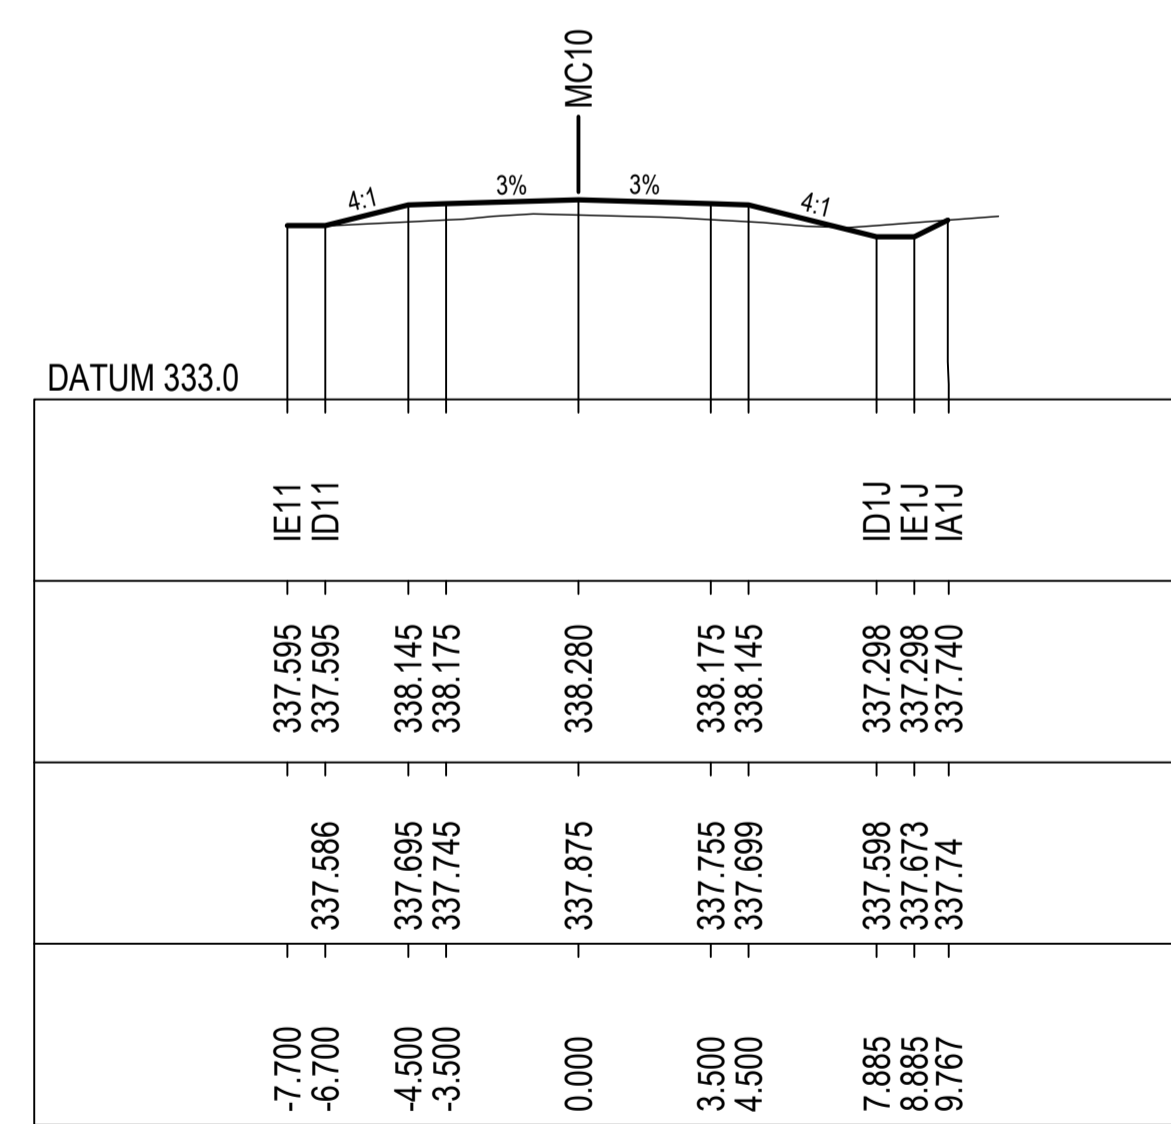

54600.000

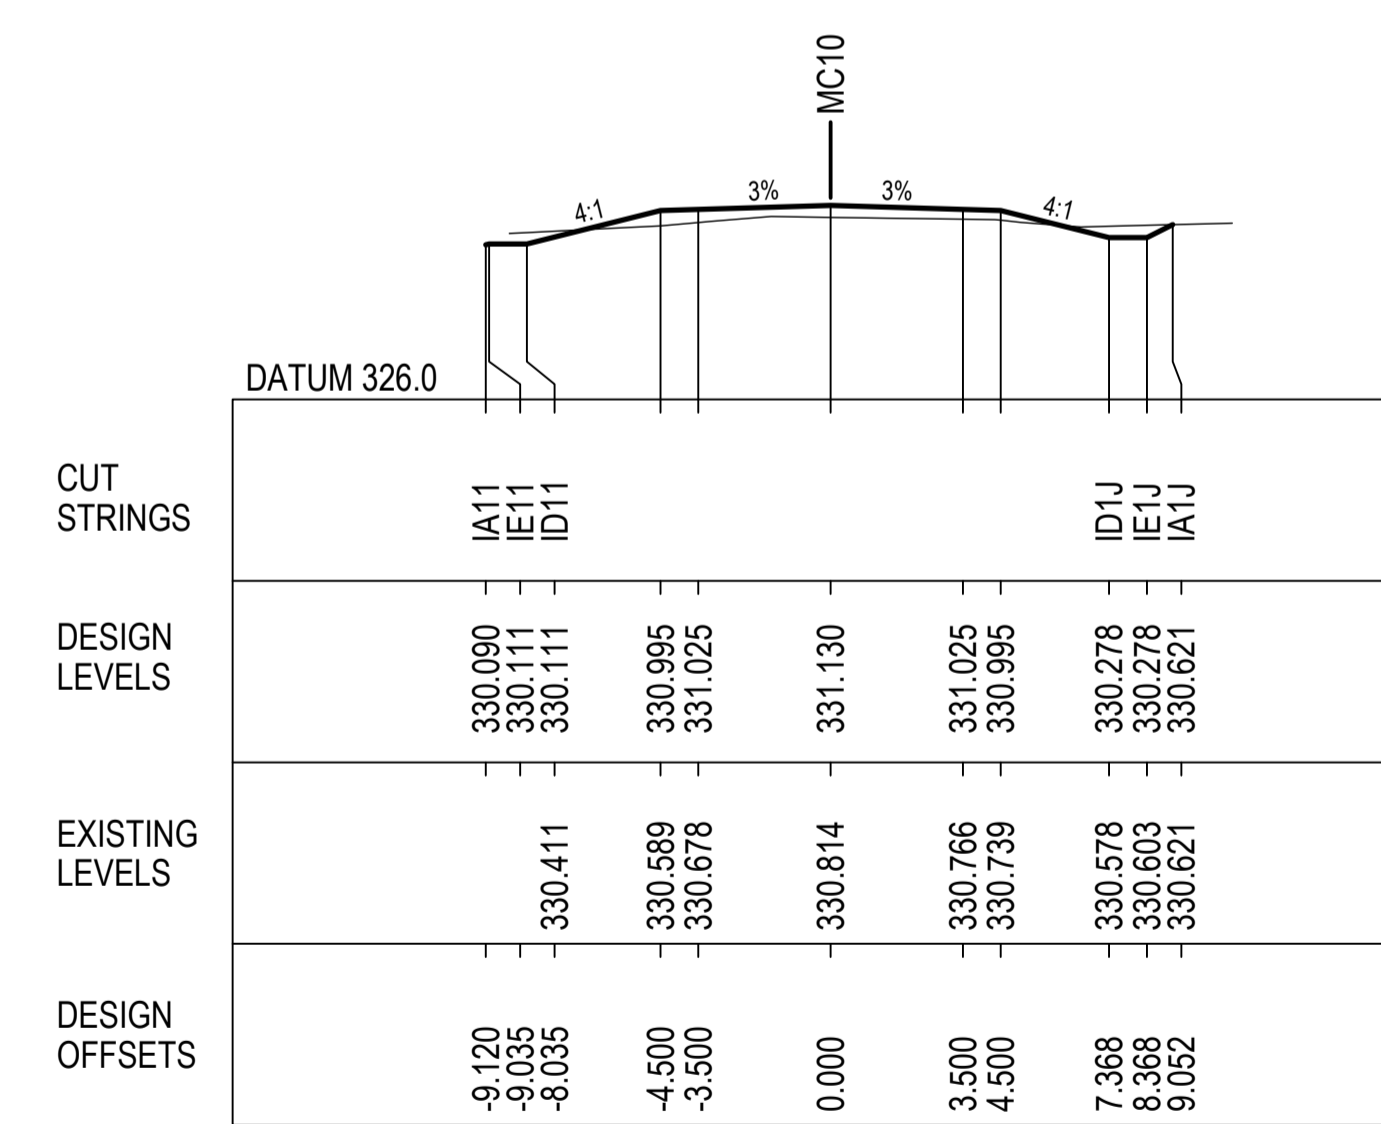

54800.000

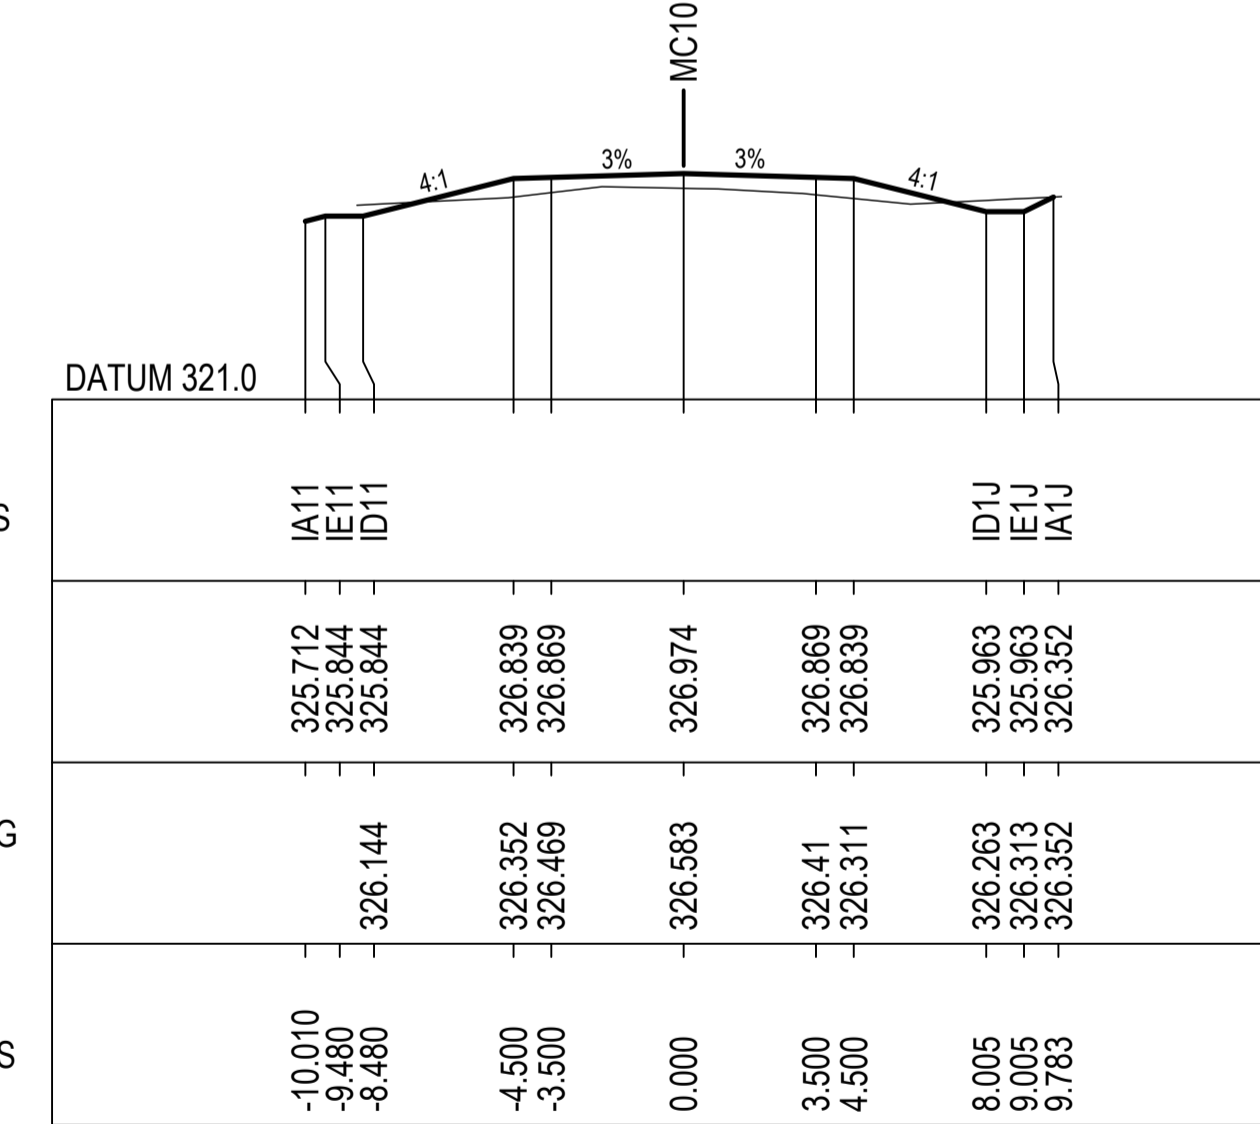

55000.000

NOT FOR CONSTRUCTION

REV.	DESCRIPTION	DATE
A	PRELIMINARY DESIGN - ISSUED FOR REVIEW	16/12/2022

CLIENT: COONAMBLE SHIRE COUNCIL

SCALE @ A1


COORDINATE SYSTEM: MGA 2020 HEIGHT DATUM: AHD

FILE PATH:


TITLE	NAME	DATE
DRAWN	B.ALGIE	29/11/2022
DRG CHECK	H.WILLIAMS	
DESIGN	H.WILLIAMS	
DESIGN CHECK	M.COLLINS	
DESIGN MNGR	M.COLLINS	
PROJECT MNGR	M.COLLINS	

PROJECT:	TOORAWENA ROAD UPGRADE COONAMBLE SHIRE COUNCIL	CLIENT PROJECT NO.
DRAWING TITLE:	PRELIMINARY DESIGN CROSS SECTIONS MC10 SHEET 34 OF 37	CWC PROJECT NO. 22-1031
DRAWING NUMBER:	22-1031-DD	SHEET NUMBER: RC - 2034
		REVISION: A




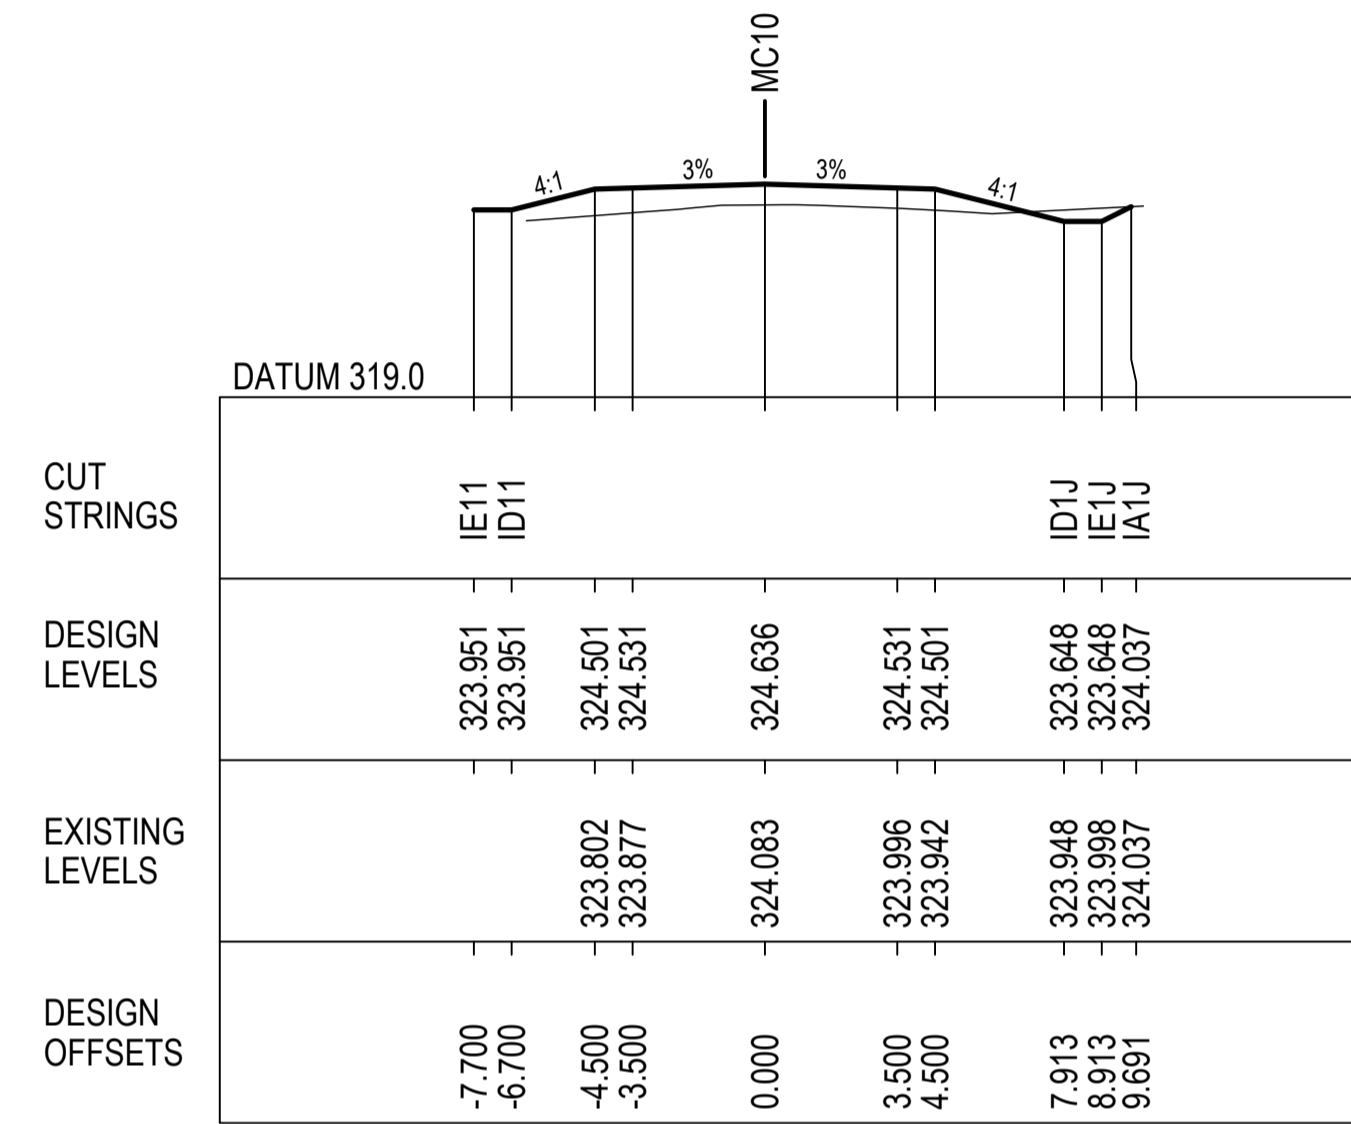


55300.000

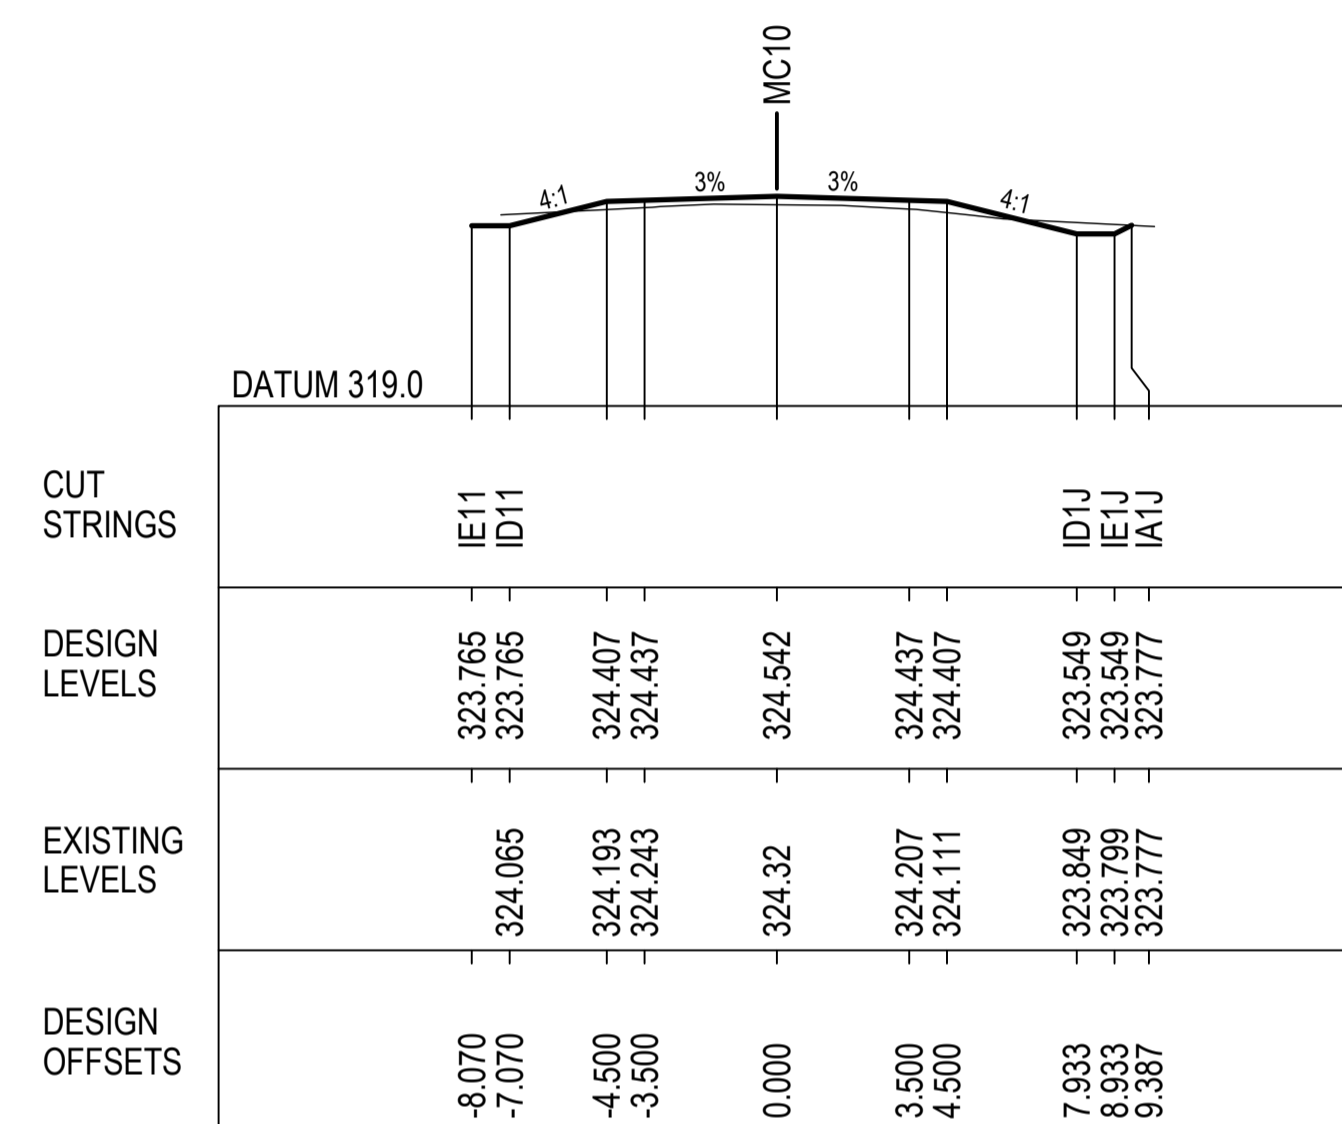


55500.000

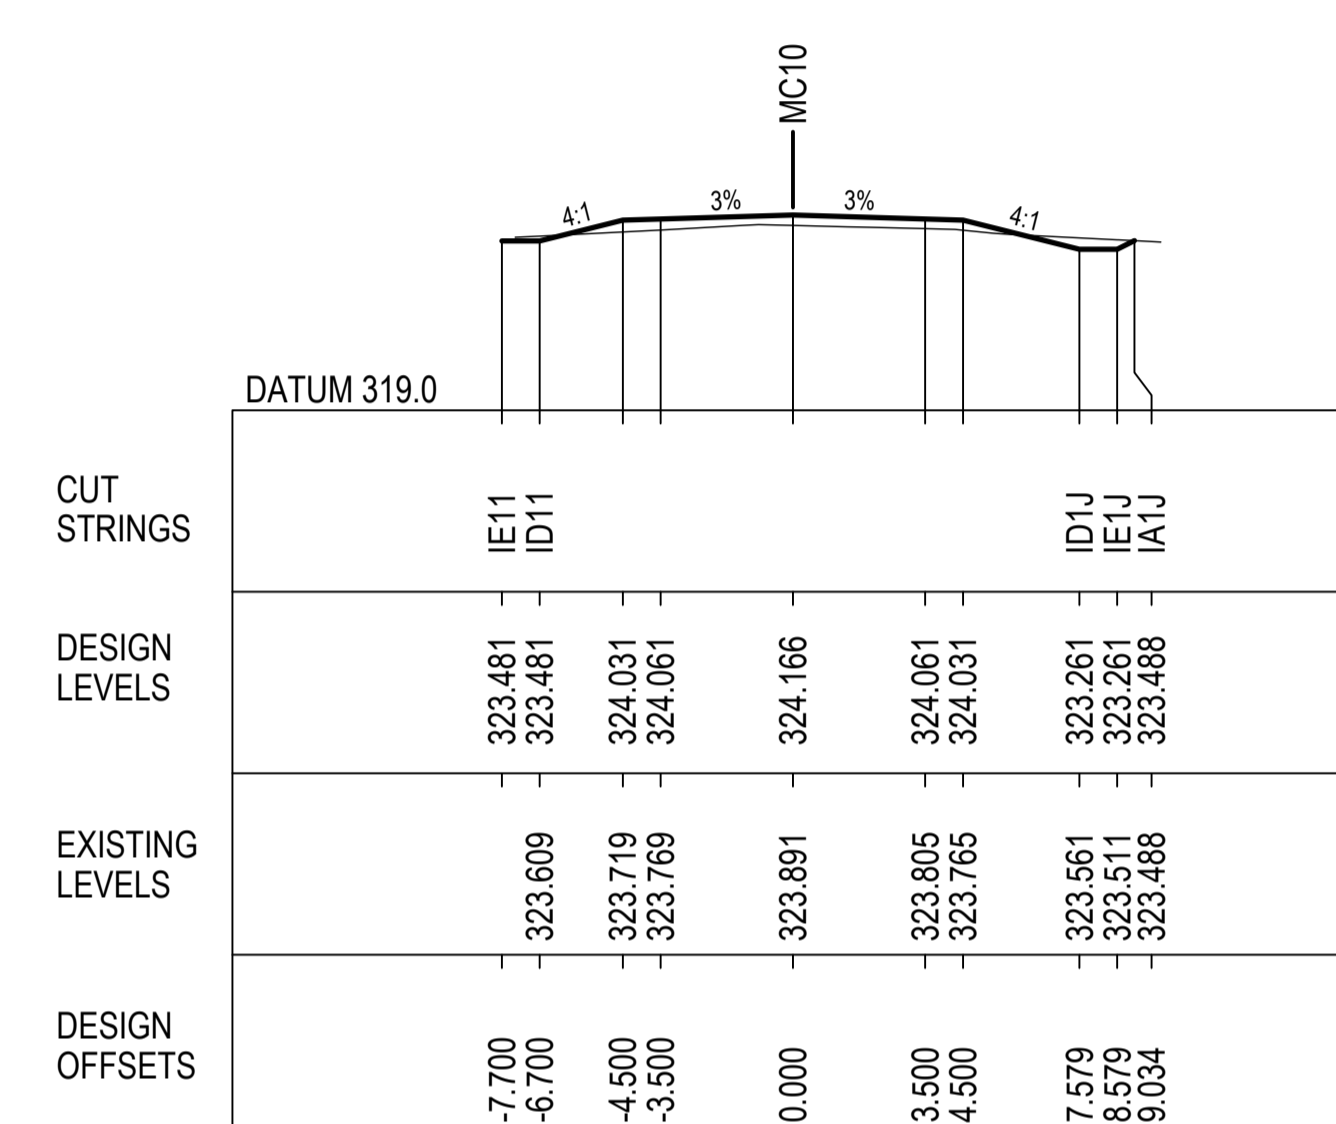


55700.000

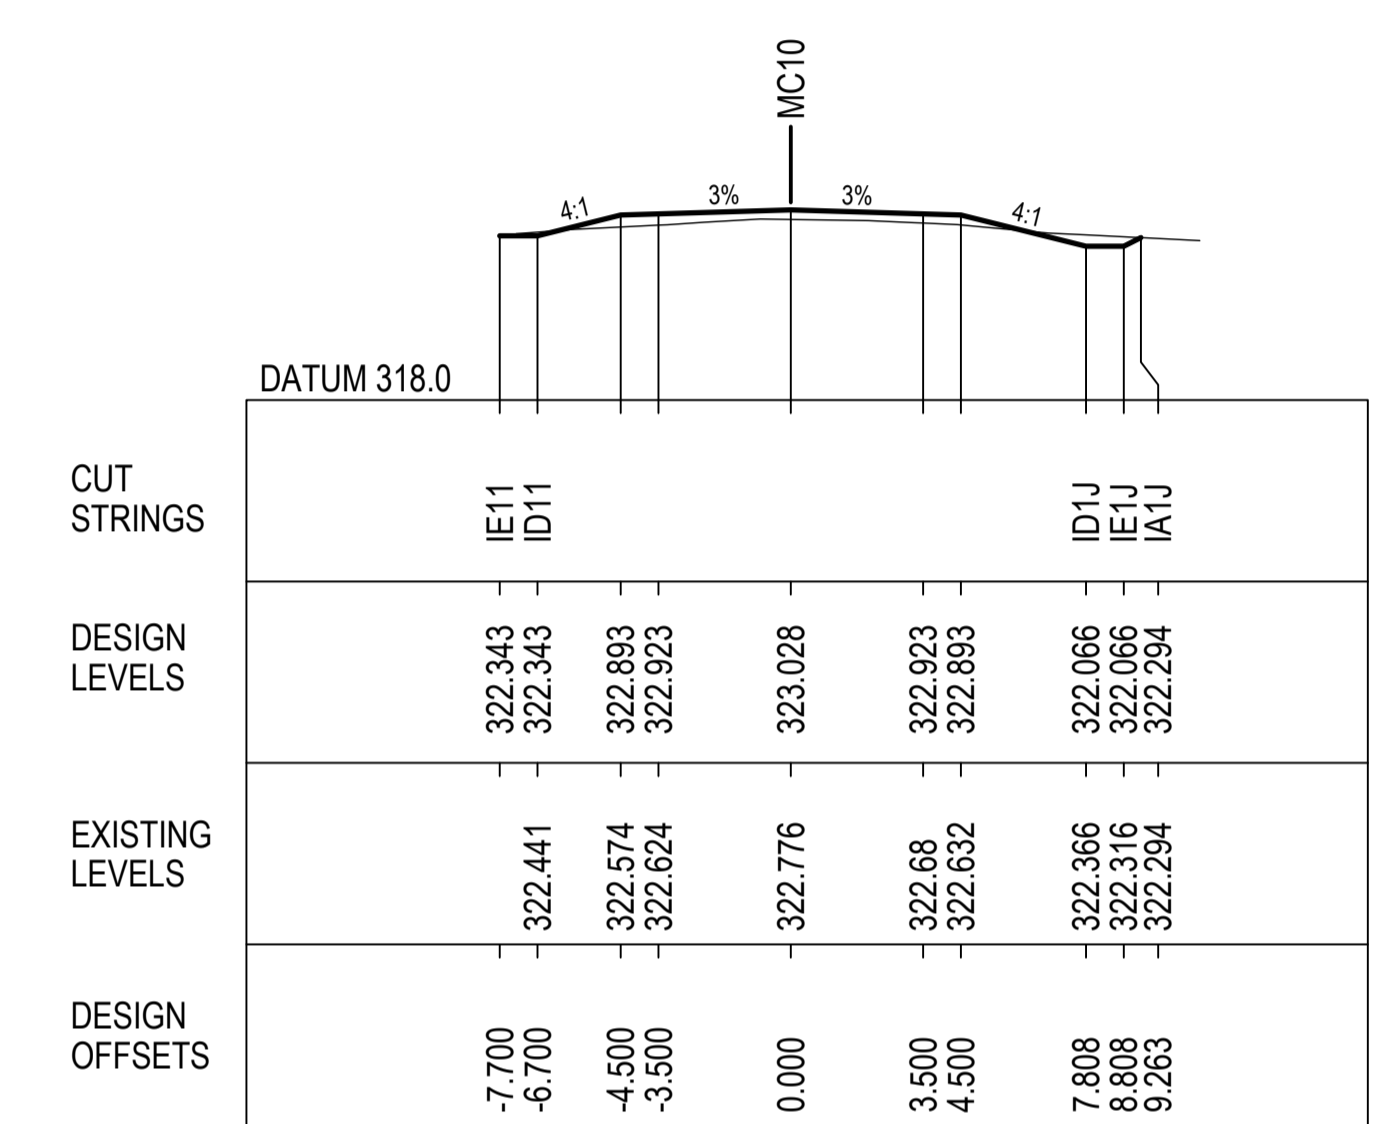


55900.000

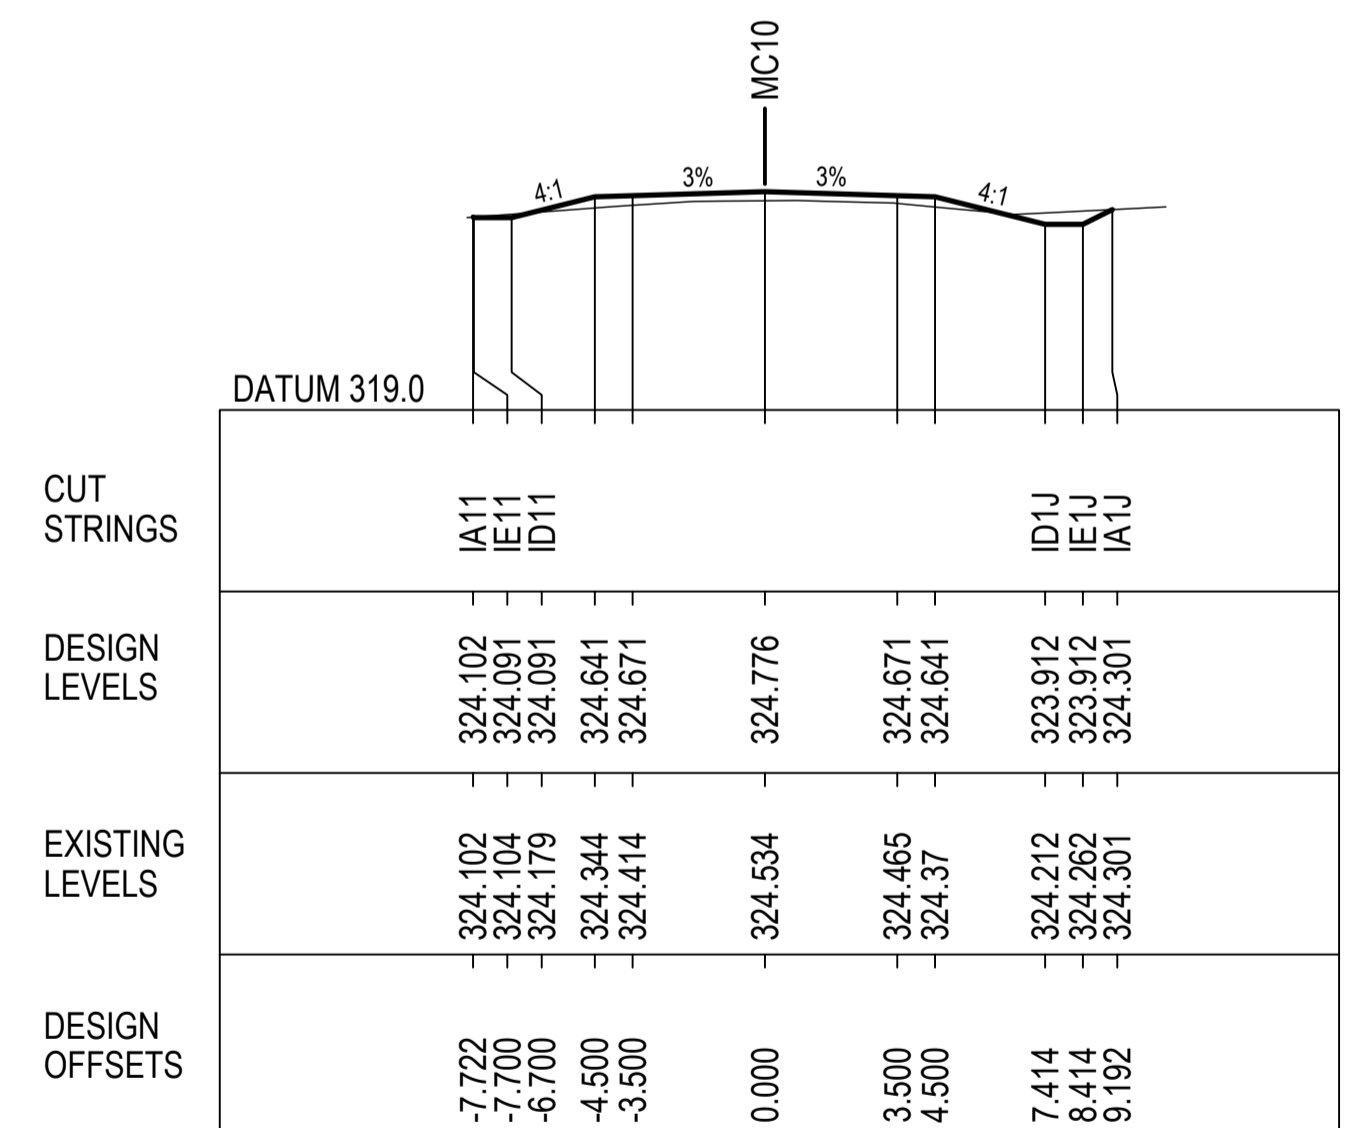


55200.000

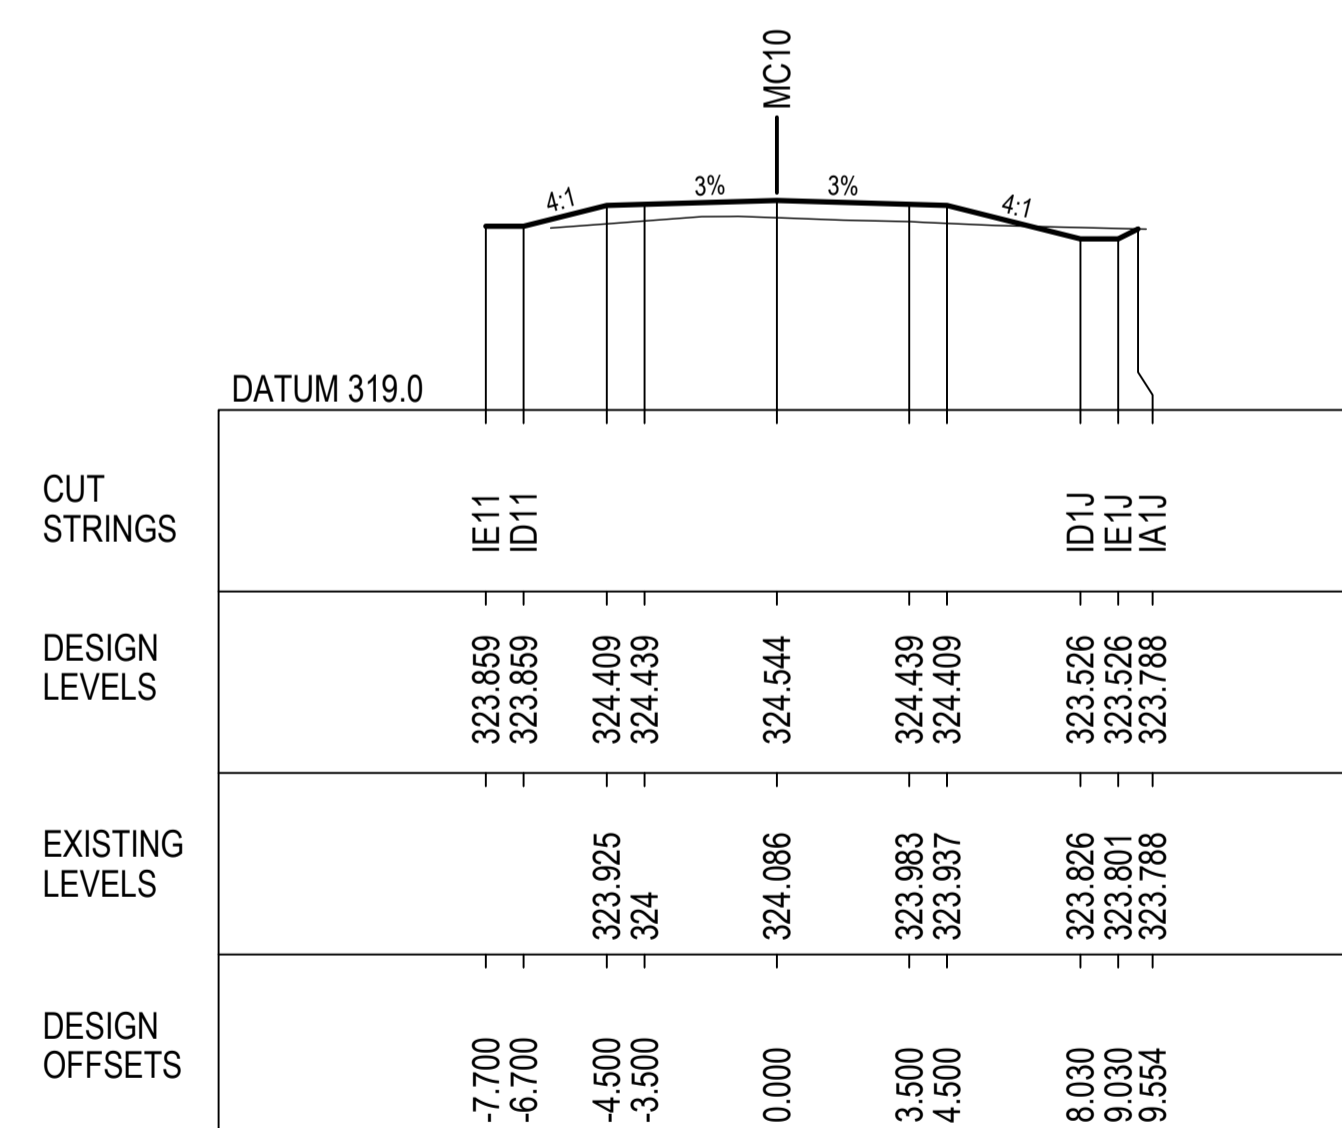

55400.000

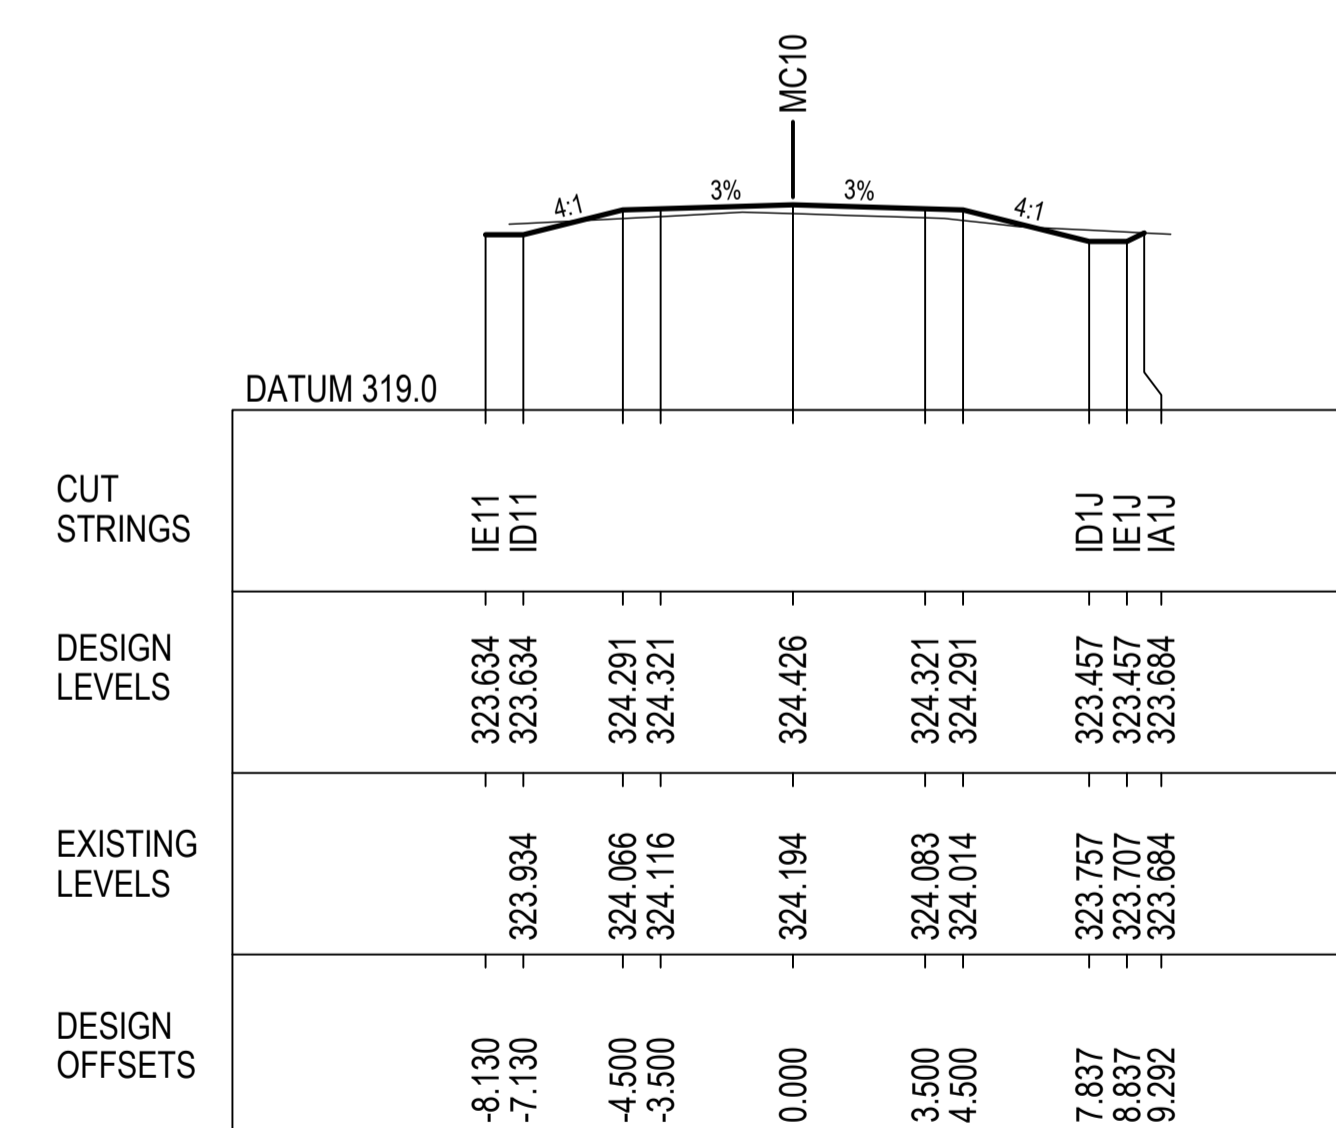

55600.000

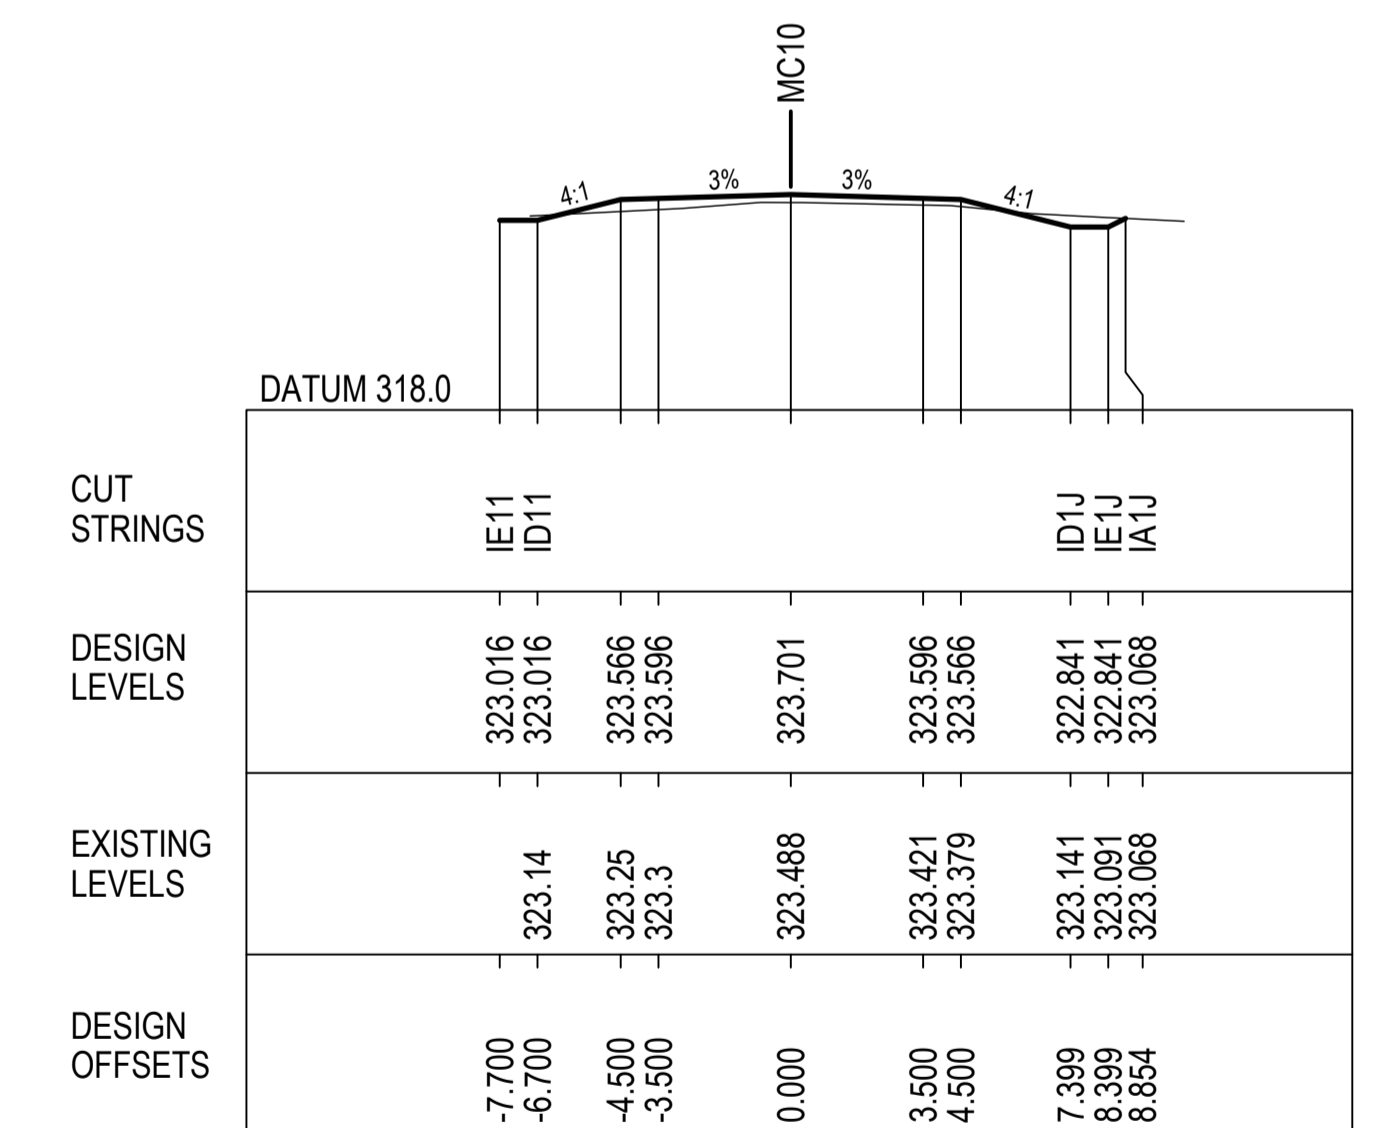

55800.000

**NOT FOR CONSTRUCTION**

REV.	DESCRIPTION	DATE
A	PRELIMINARY DESIGN - ISSUED FOR REVIEW	16/12/2022

CLIENT: COONAMBLE SHIRE COUNCIL


SCALE @ A1

COORDINATE SYSTEM: MGA 2020 HEIGHT DATUM: AHD


FILE PATH:

TITLE	NAME	DATE
DRAWN	B.ALGIE	29/11/2022
DRG CHECK	H.WILLIAMS	
DESIGN	H.WILLIAMS	
DESIGN CHECK	M.COLLINS	
DESIGN MNGR	M.COLLINS	
PROJECT MNGR	M.COLLINS	


PROJECT:	TOORAWENAH ROAD UPGRADE COONAMBLE SHIRE COUNCIL	CLIENT PROJECT NO.
DRAWING TITLE:	PRELIMINARY DESIGN CROSS SECTIONS MC10 SHEET 35 OF 37	CWC PROJECT NO. 22-1031
DRAWING NUMBER: 22-1031-DD	SHEET NUMBER: RC - 2035	REVISION: A

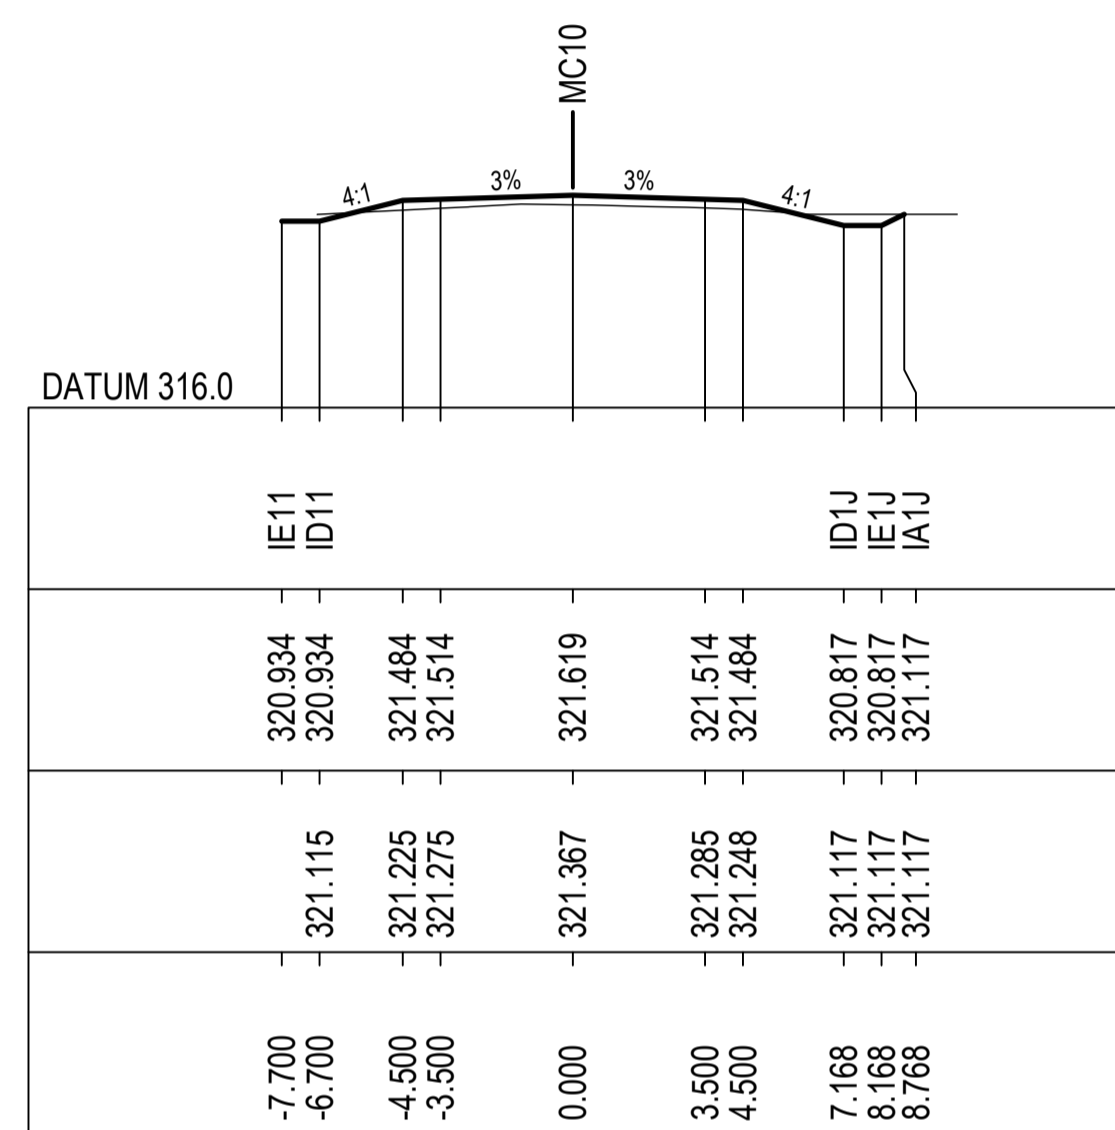


56100.000

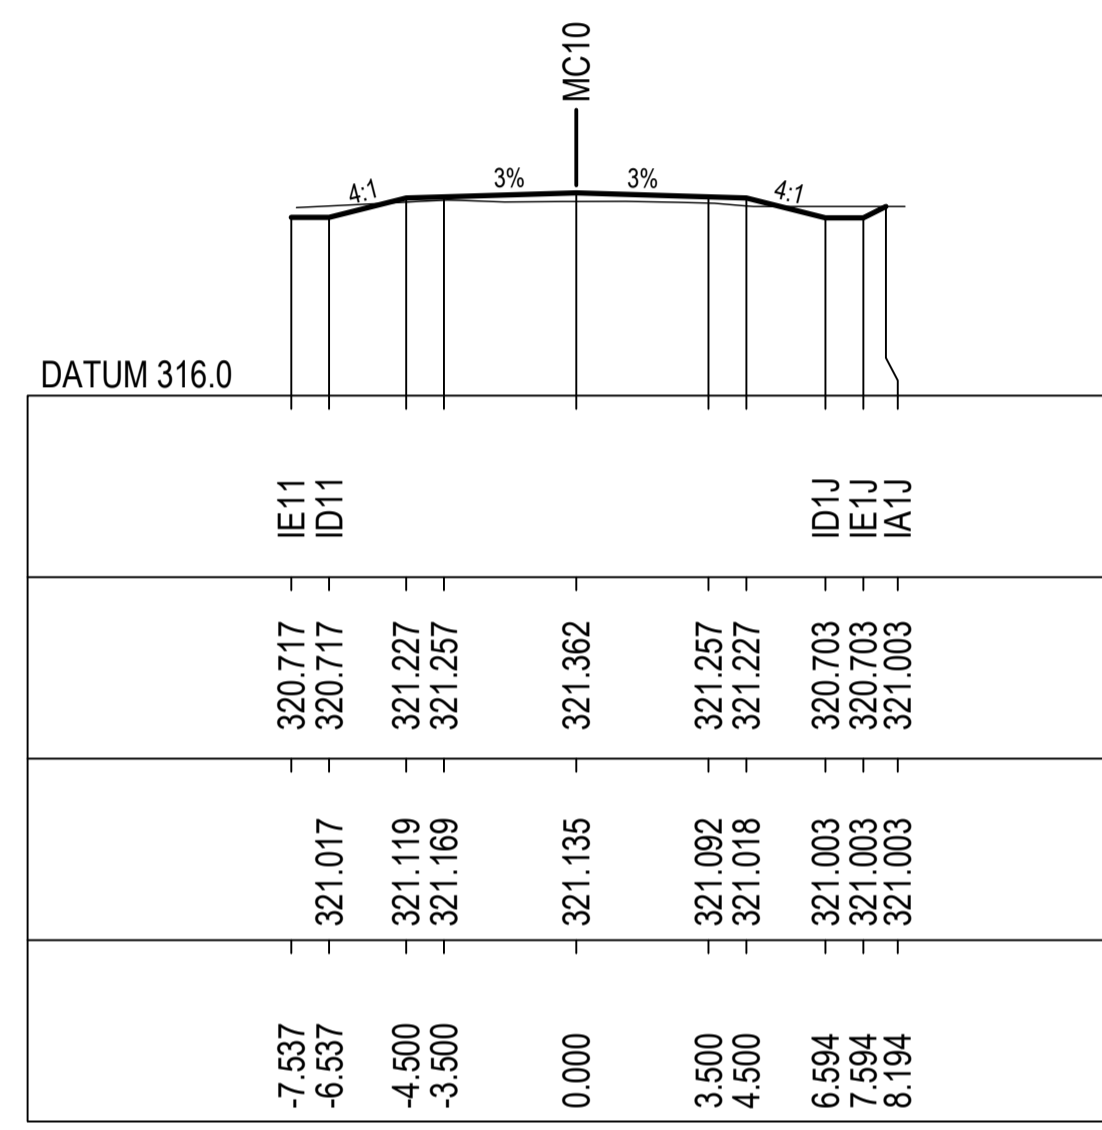


56300.000

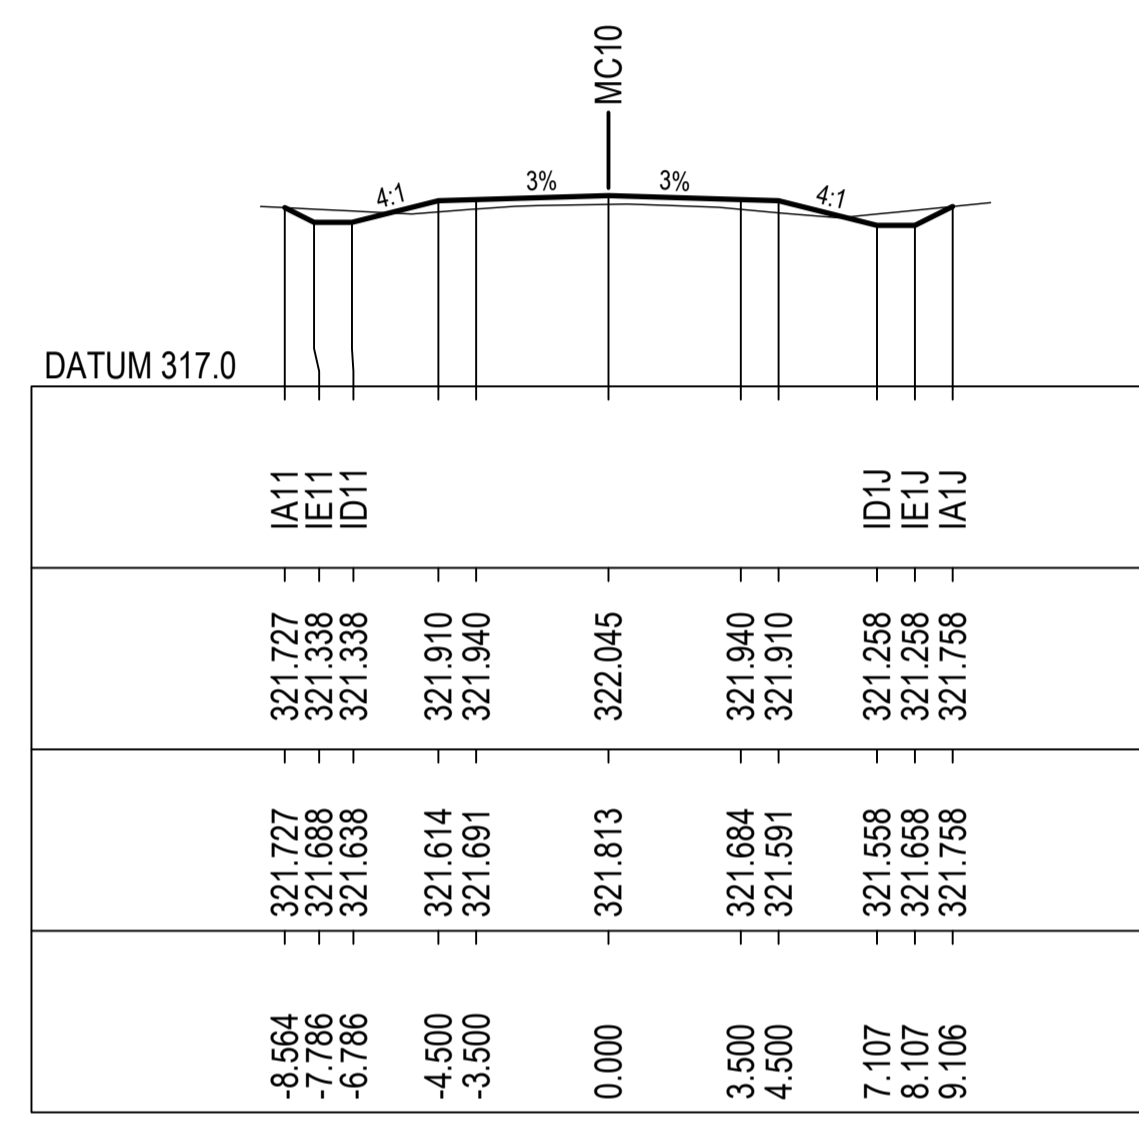


56500.000

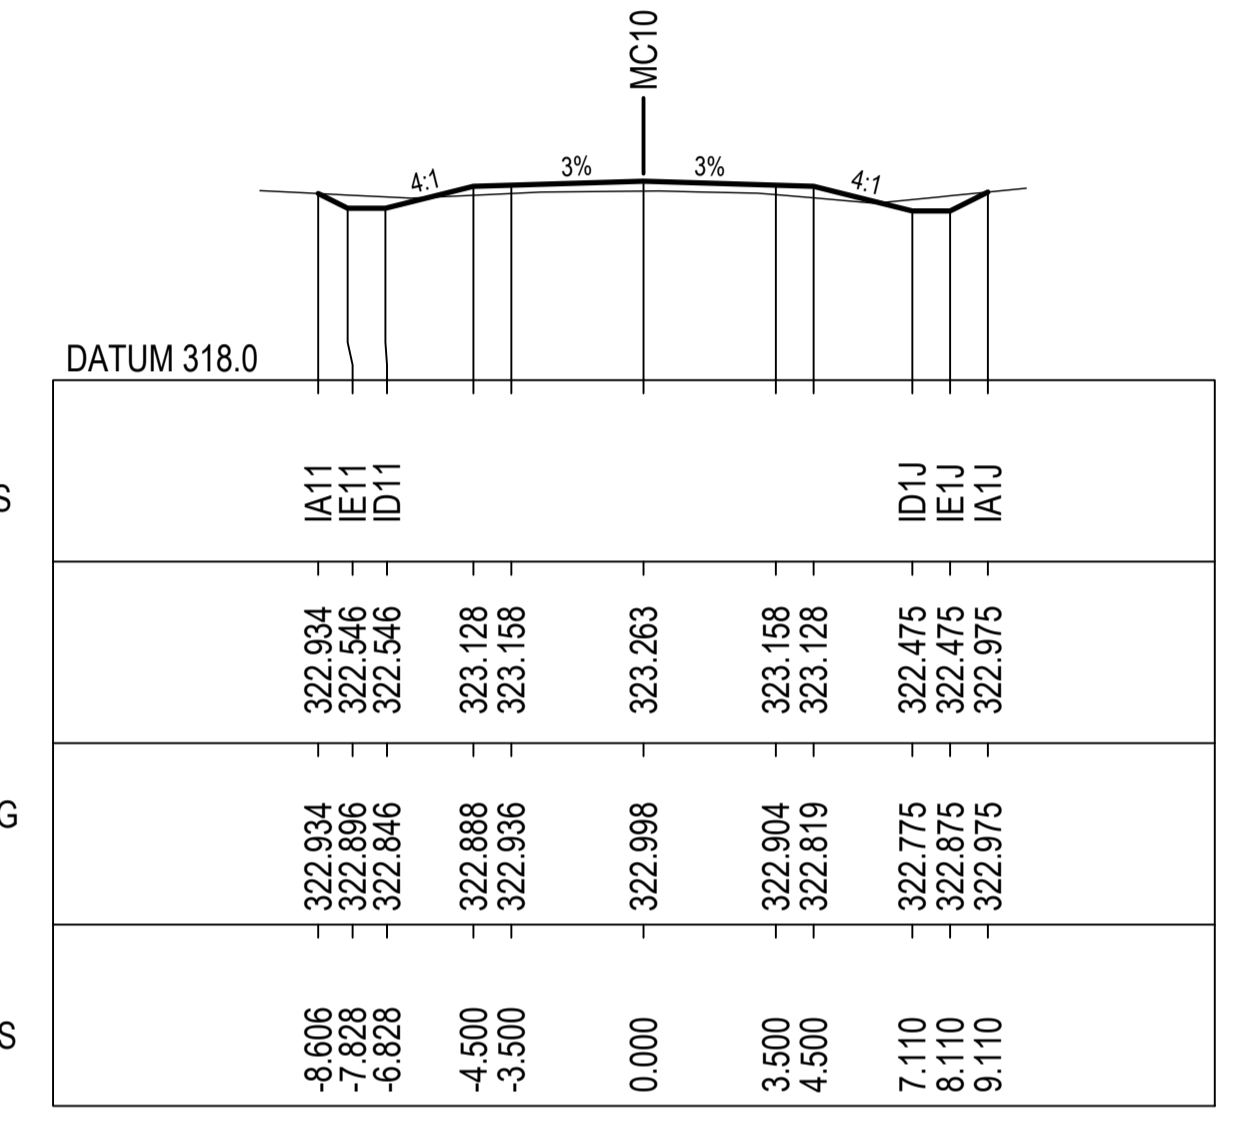


56700.000

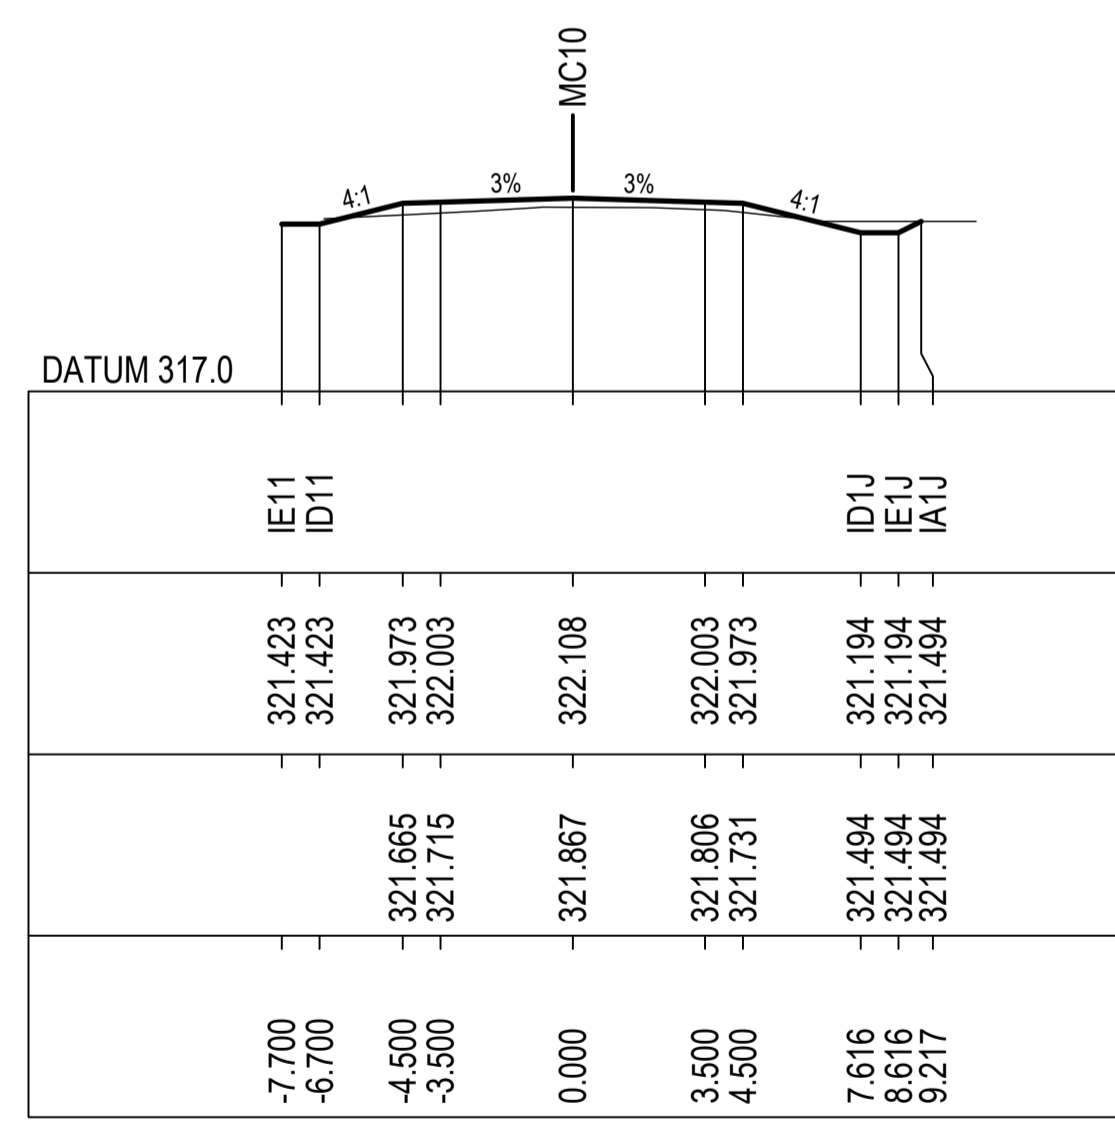


56000.000

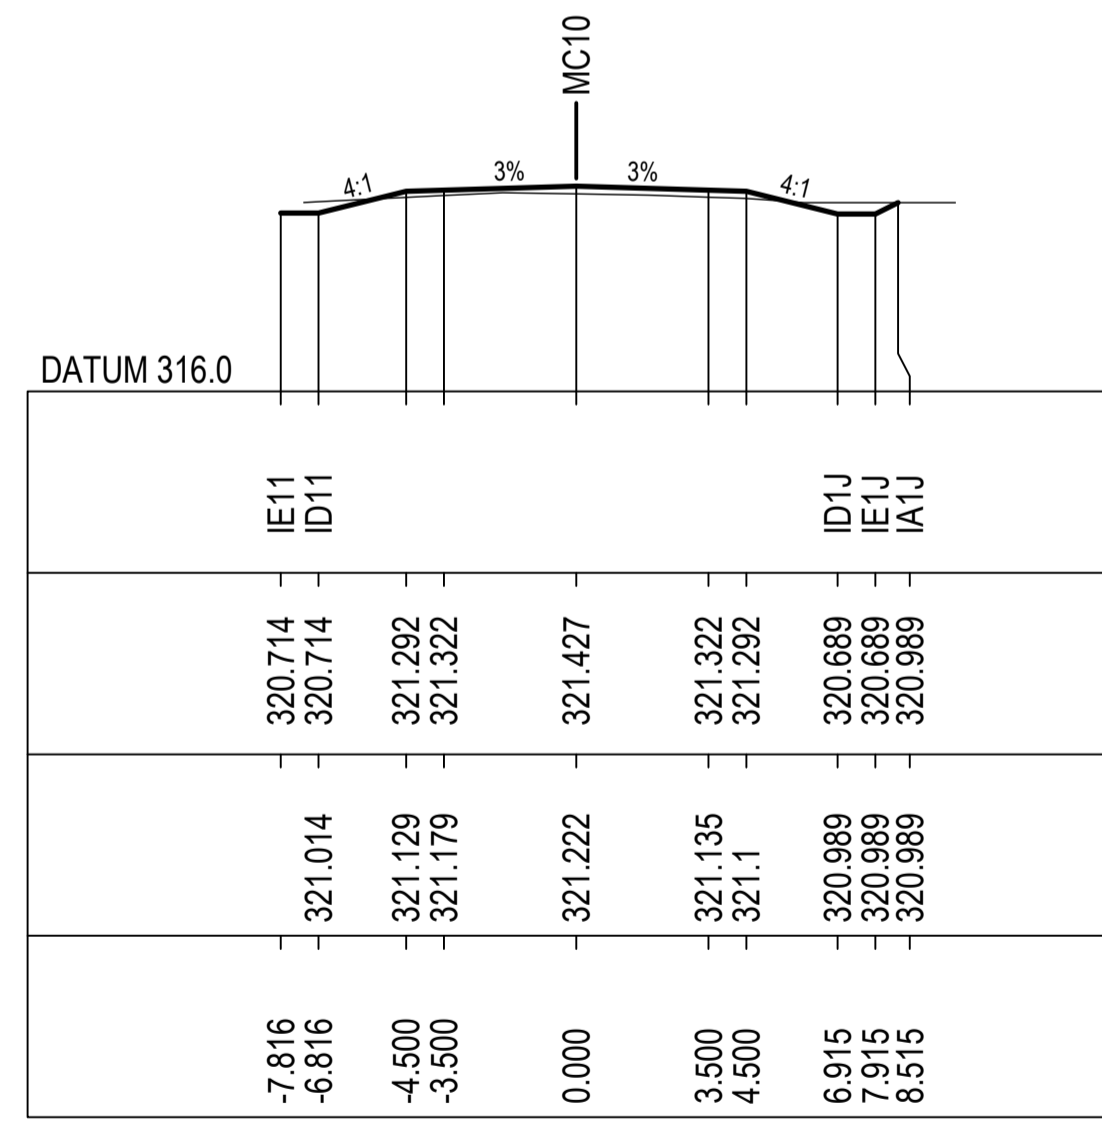

56200.000

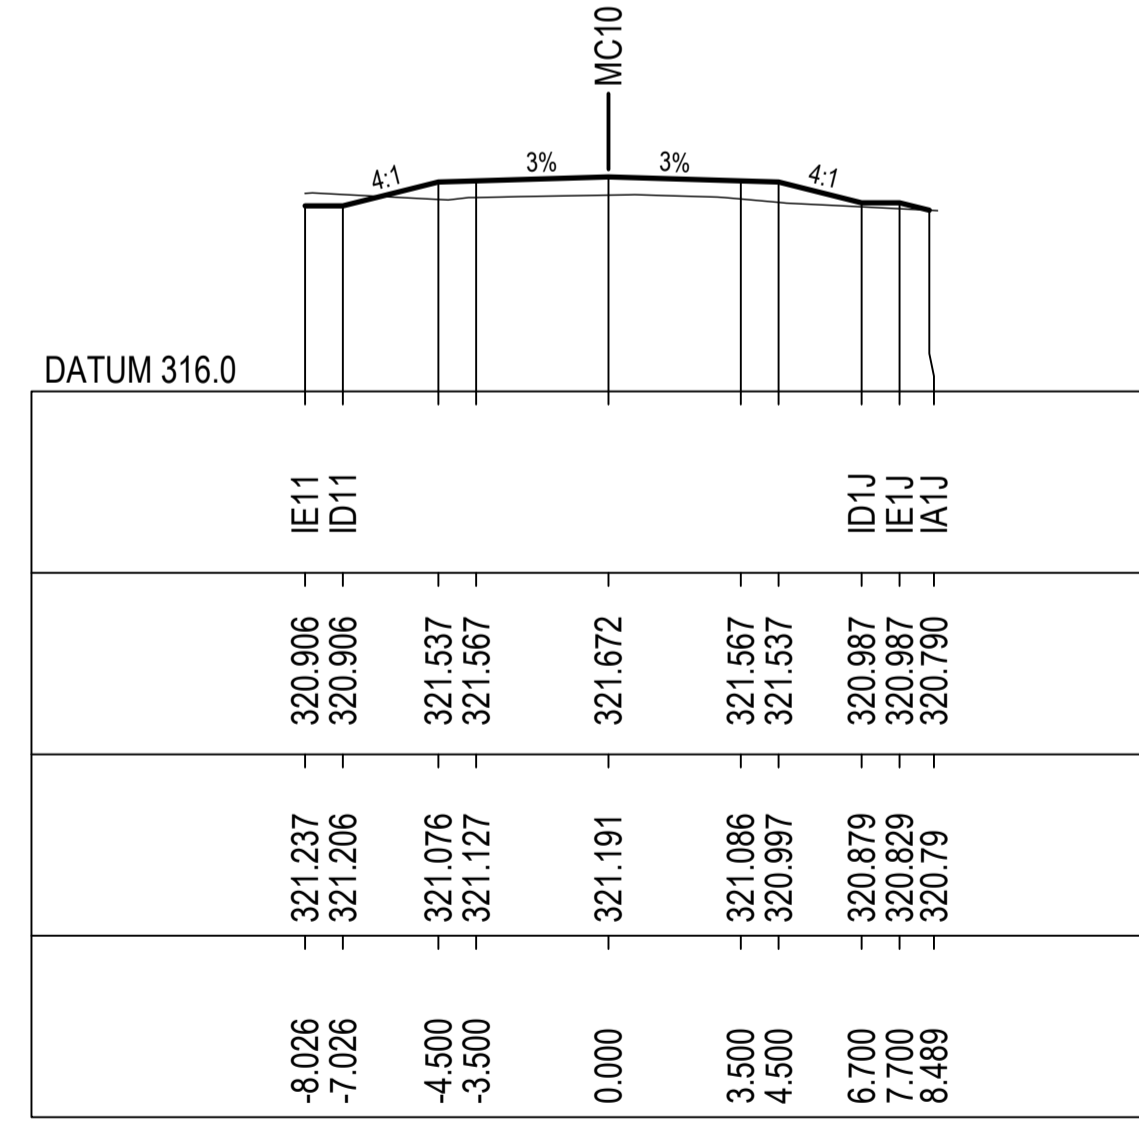

56400.000

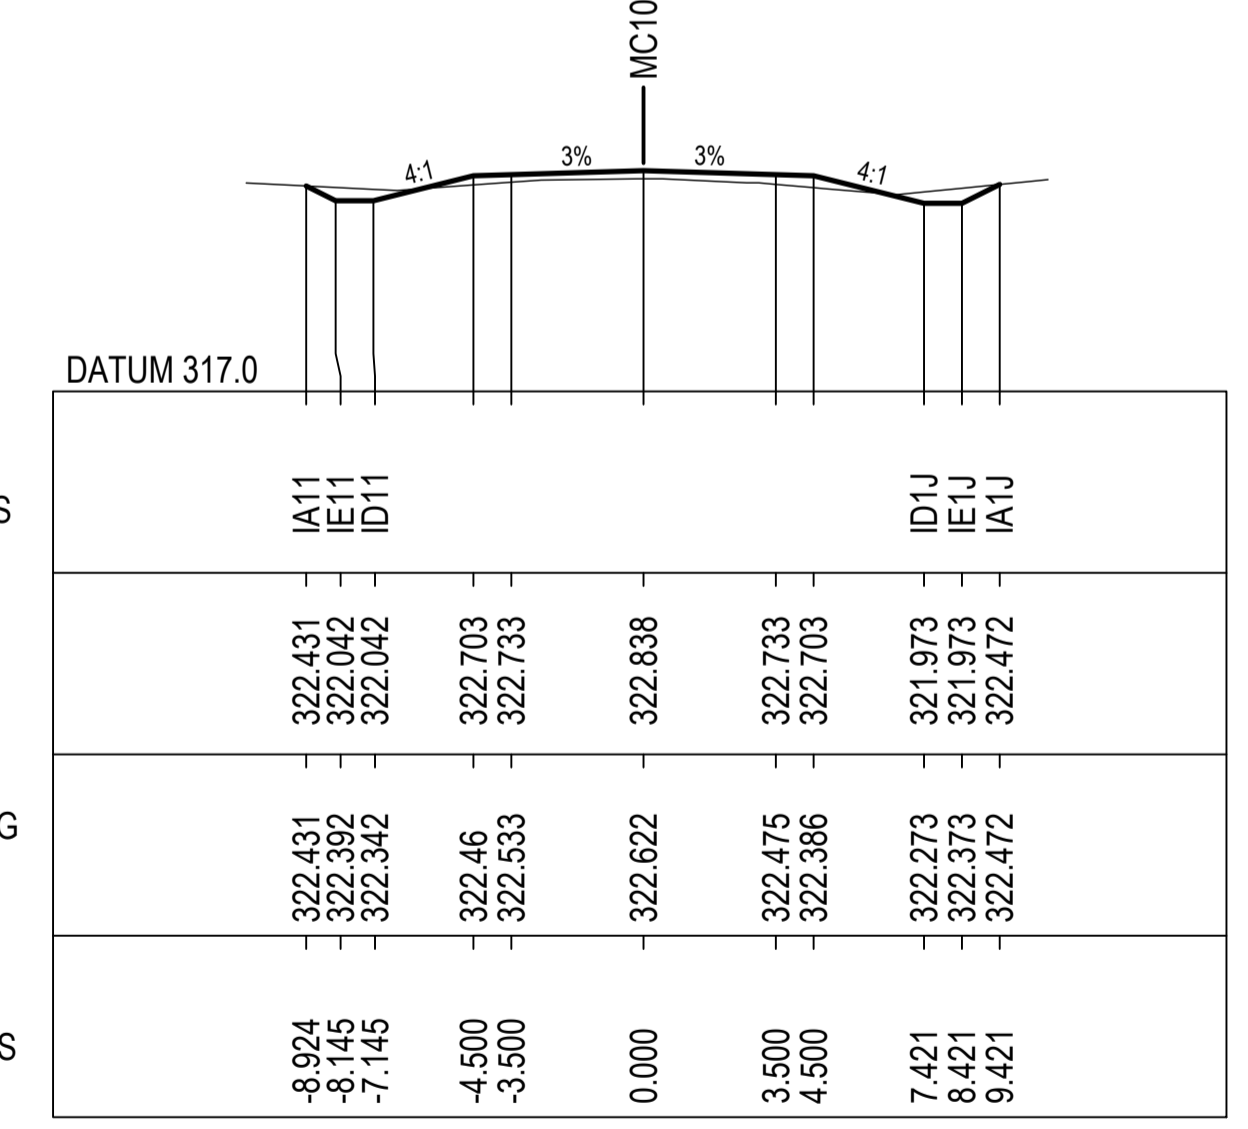

56600.000

**NOT FOR CONSTRUCTION**

REV.	DESCRIPTION	DATE
A	PRELIMINARY DESIGN - ISSUED FOR REVIEW	16/12/2022

CLIENT: COONAMBLE SHIRE COUNCIL

SCALE @ A1


COORDINATE SYSTEM: MGA 2020 HEIGHT DATUM: AHD

FILE PATH:


TITLE	NAME	DATE
DRAWN	B.ALGIE	29/11/2022
DRG CHECK	H.WILLIAMS	
DESIGN	H.WILLIAMS	
DESIGN CHECK	M.COLLINS	
DESIGN MNGR	M.COLLINS	
PROJECT MNGR	M.COLLINS	

PROJECT:	TOORAWENAH ROAD UPGRADE COONAMBLE SHIRE COUNCIL	CLIENT PROJECT NO.
DRAWING TITLE:	PRELIMINARY DESIGN CROSS SECTIONS MC10 SHEET 36 OF 37	CWC PROJECT NO. 22-1031
DRAWING NUMBER: 22-1031-DD	SHEET NUMBER: RC - 2036	REVISION: A




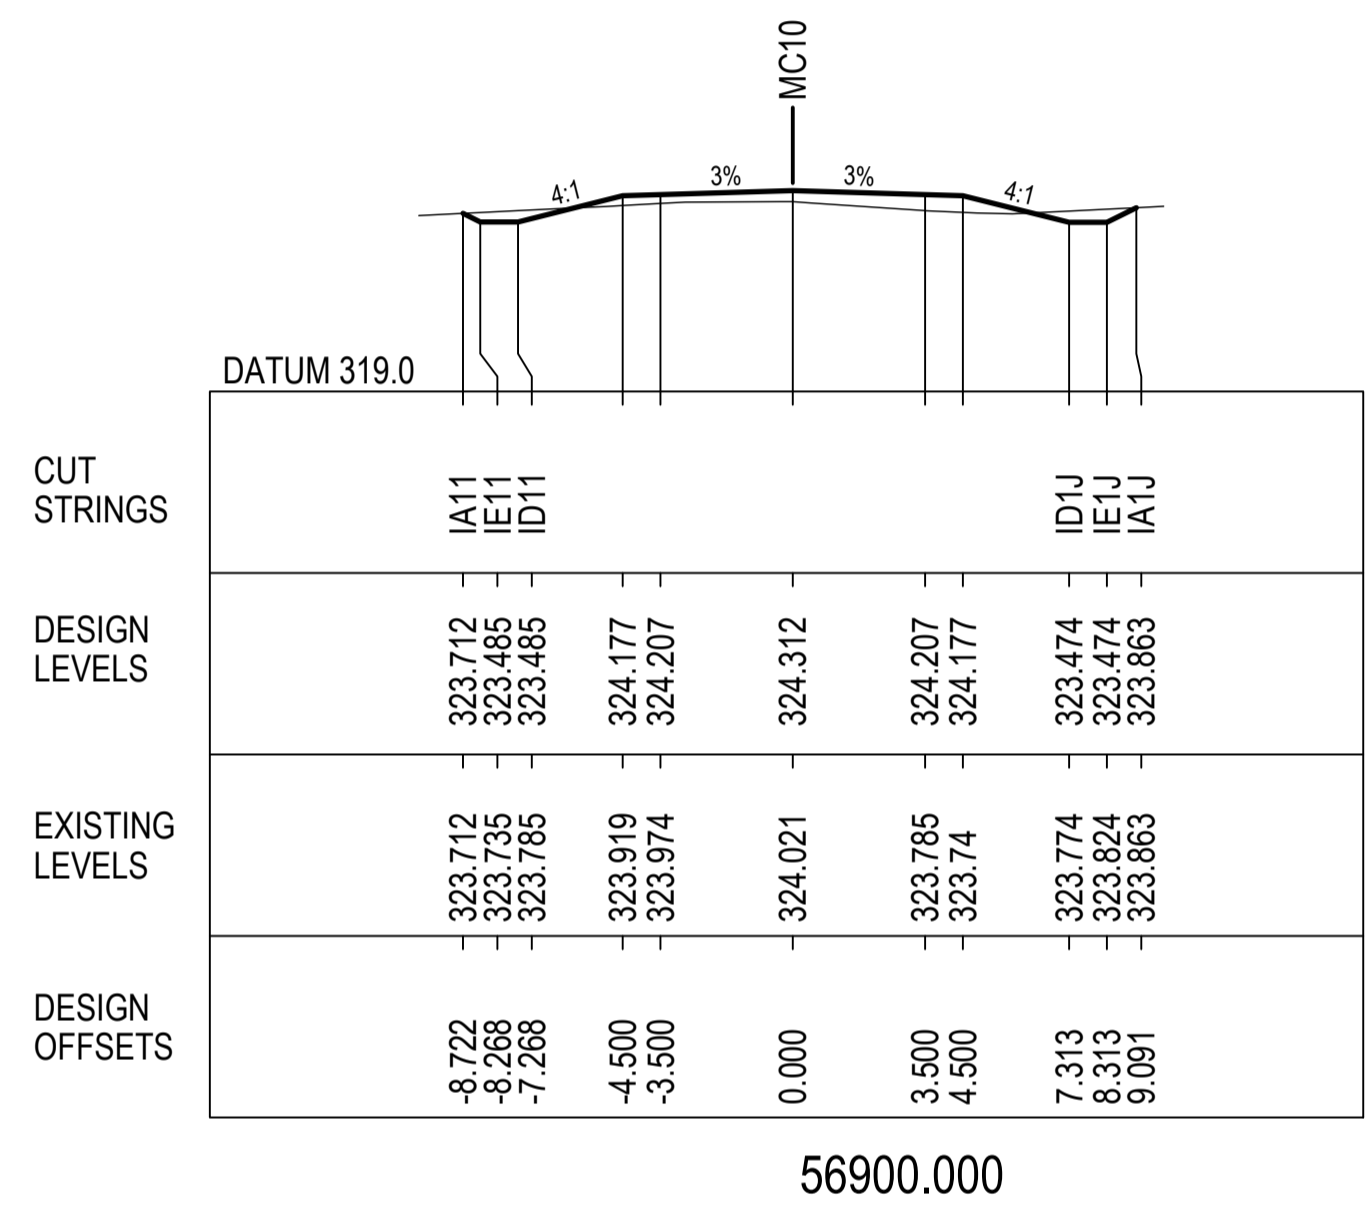


56900.000

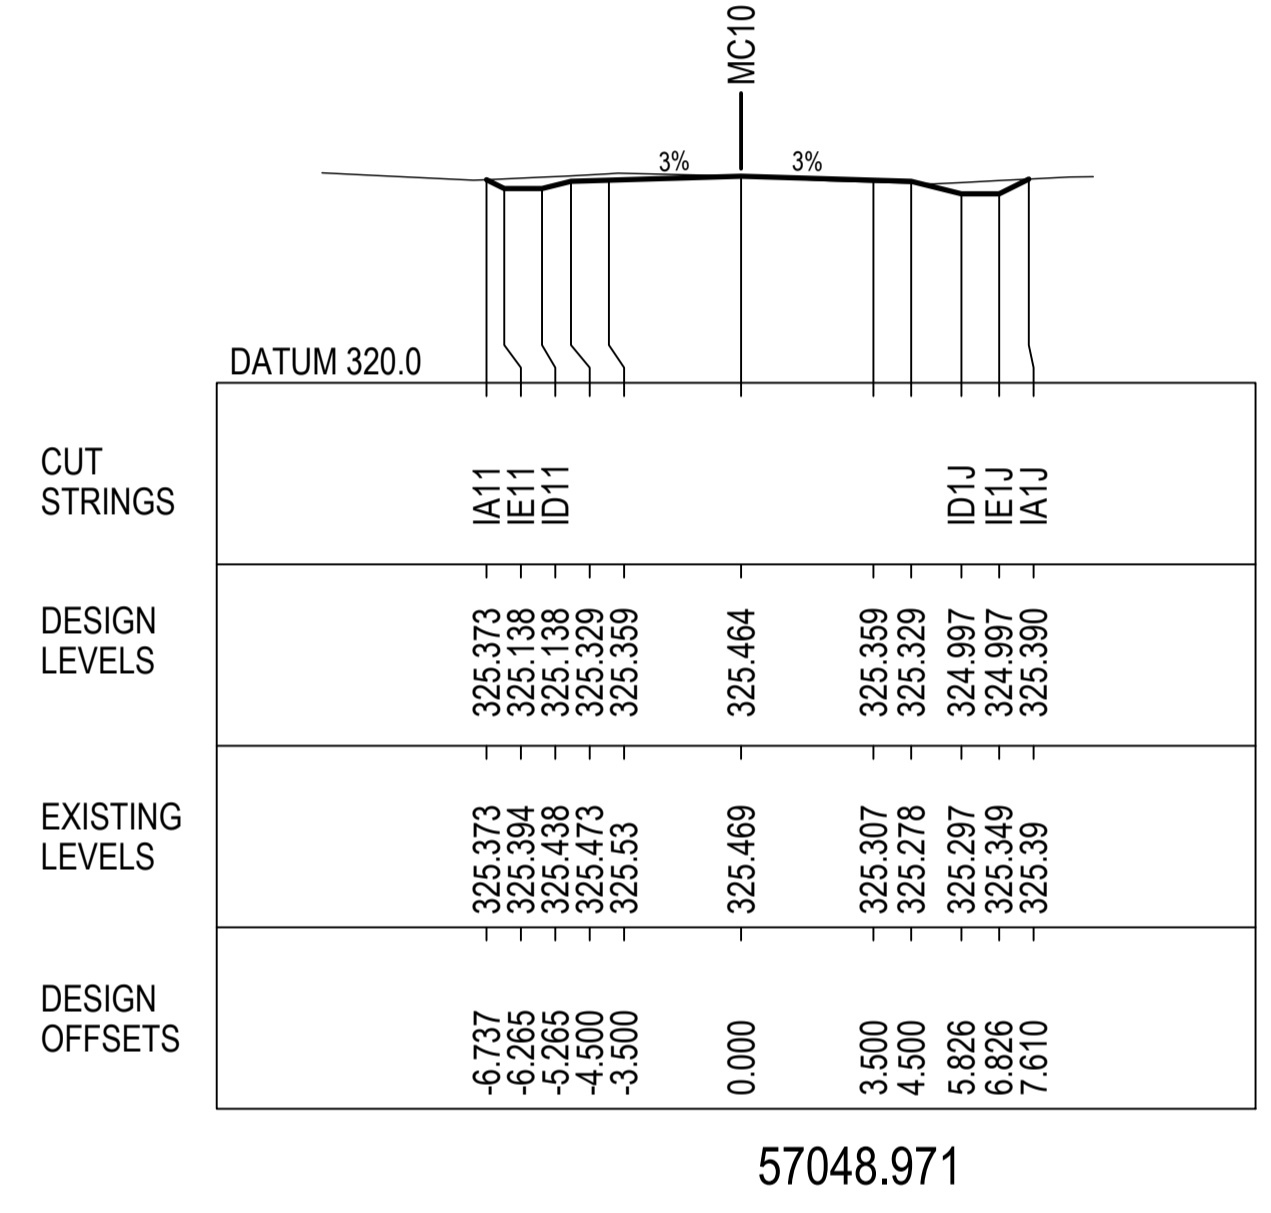

57048.971

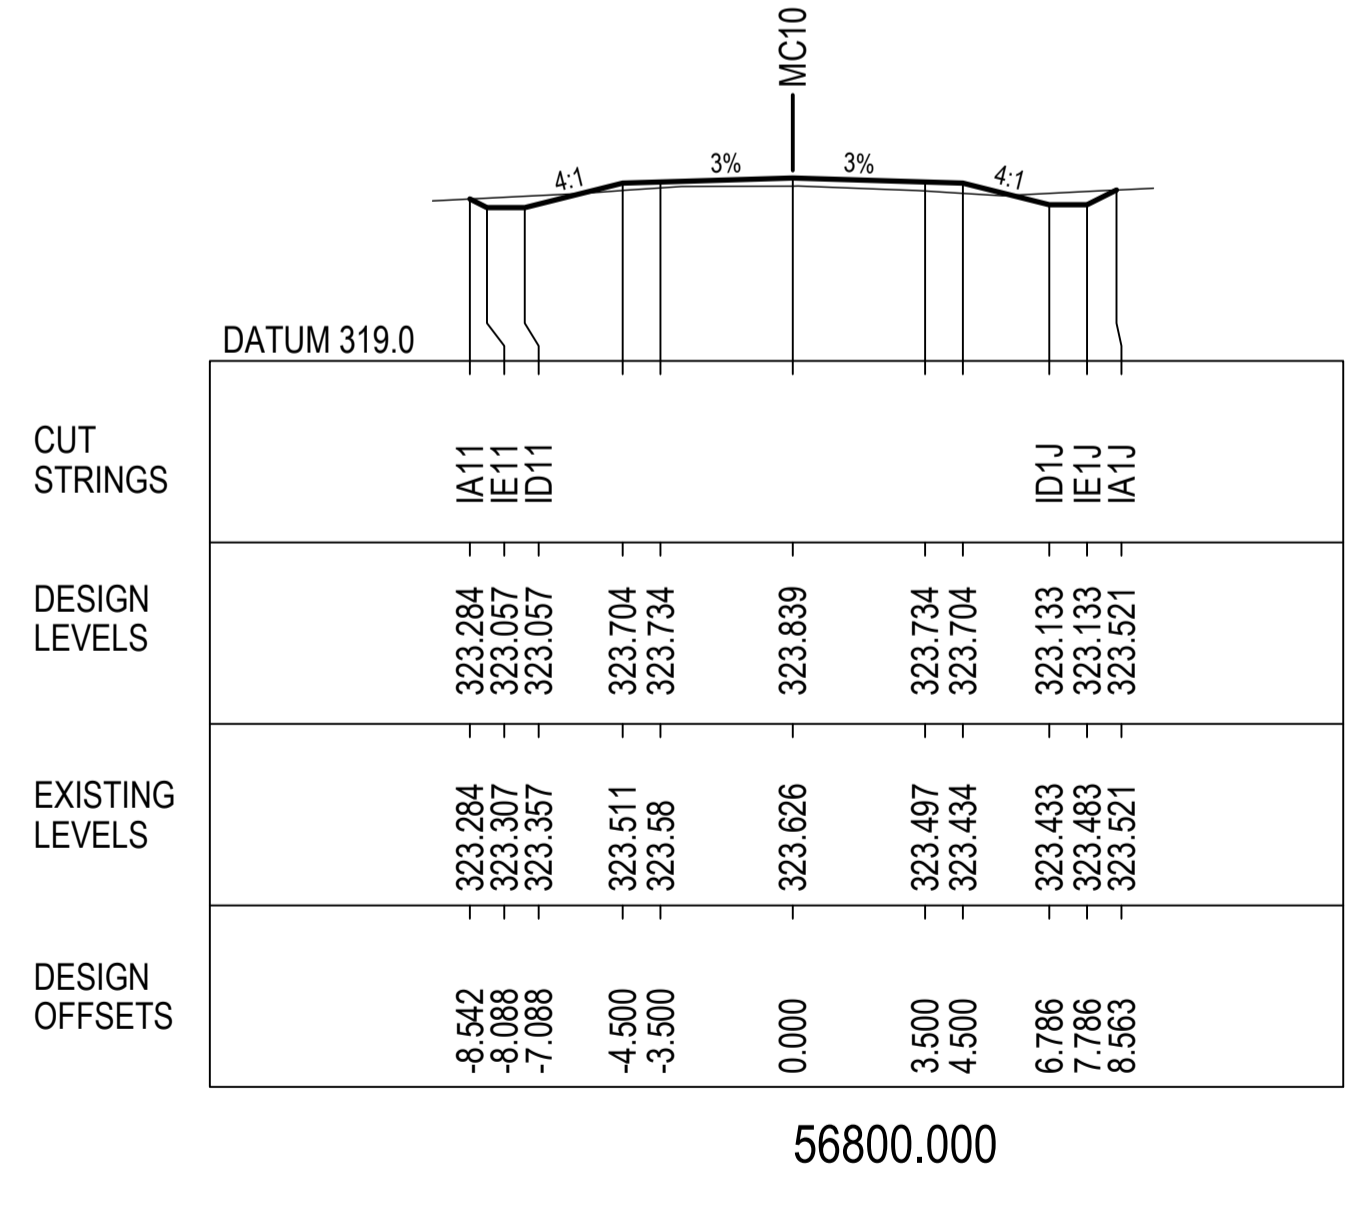

56800.000

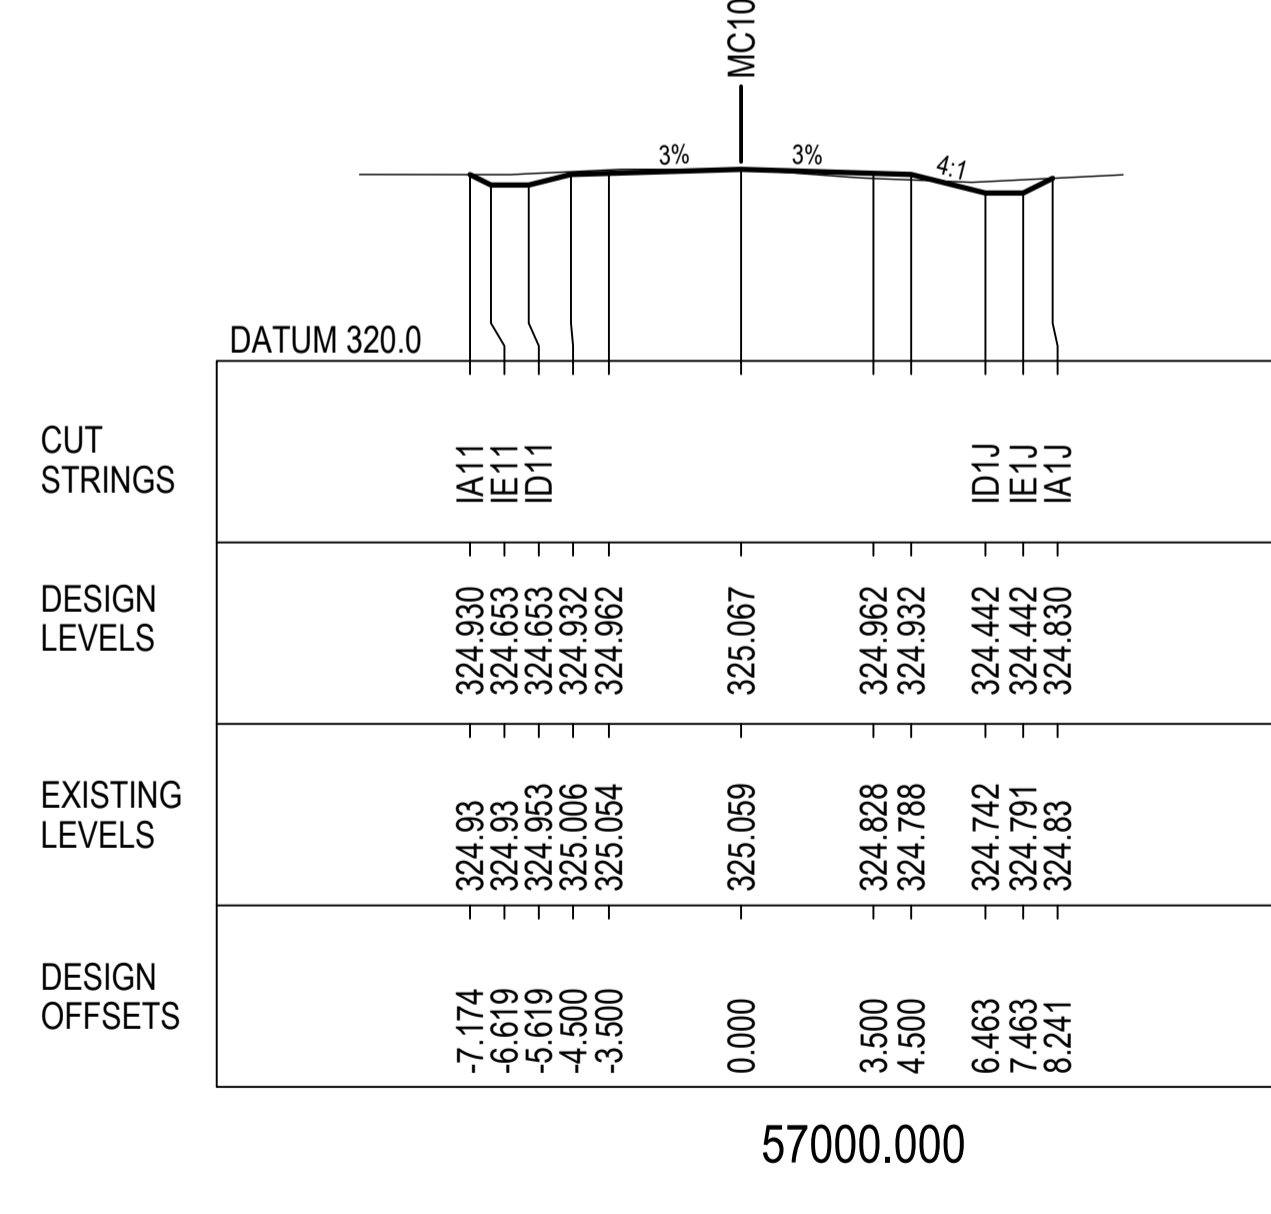

57000.000

NOT FOR CONSTRUCTION

REV.	DESCRIPTION	DATE
A	PRELIMINARY DESIGN - ISSUED FOR REVIEW	16/12/2022

CLIENT: COONAMBLE SHIRE COUNCIL

SCALE @ A1

COORDINATE SYSTEM: MGA 2020 HEIGHT DATUM: AHD

FILE PATH:

TITLE	NAME	DATE
DRAWN	B.ALGIE	29/11/2022
DRG CHECK	H.WILLIAMS	
DESIGN	H.WILLIAMS	
DESIGN CHECK	M.COLLINS	
DESIGN MNGR	M.COLLINS	
PROJECT MNGR	M.COLLINS	

PROJECT:	TOORAWENAH ROAD UPGRADE COONAMBLE SHIRE COUNCIL	CLIENT PROJECT NO.	
DRAWING TITLE:	PRELIMINARY DESIGN CROSS SECTIONS MC10 SHEET 37 OF 37	CWC PROJECT NO.	22-1031
DRAWING NUMBER:	22-1031-DD	SHEET NUMBER:	RC - 2037
		REVISION:	A